




AS EXISTING

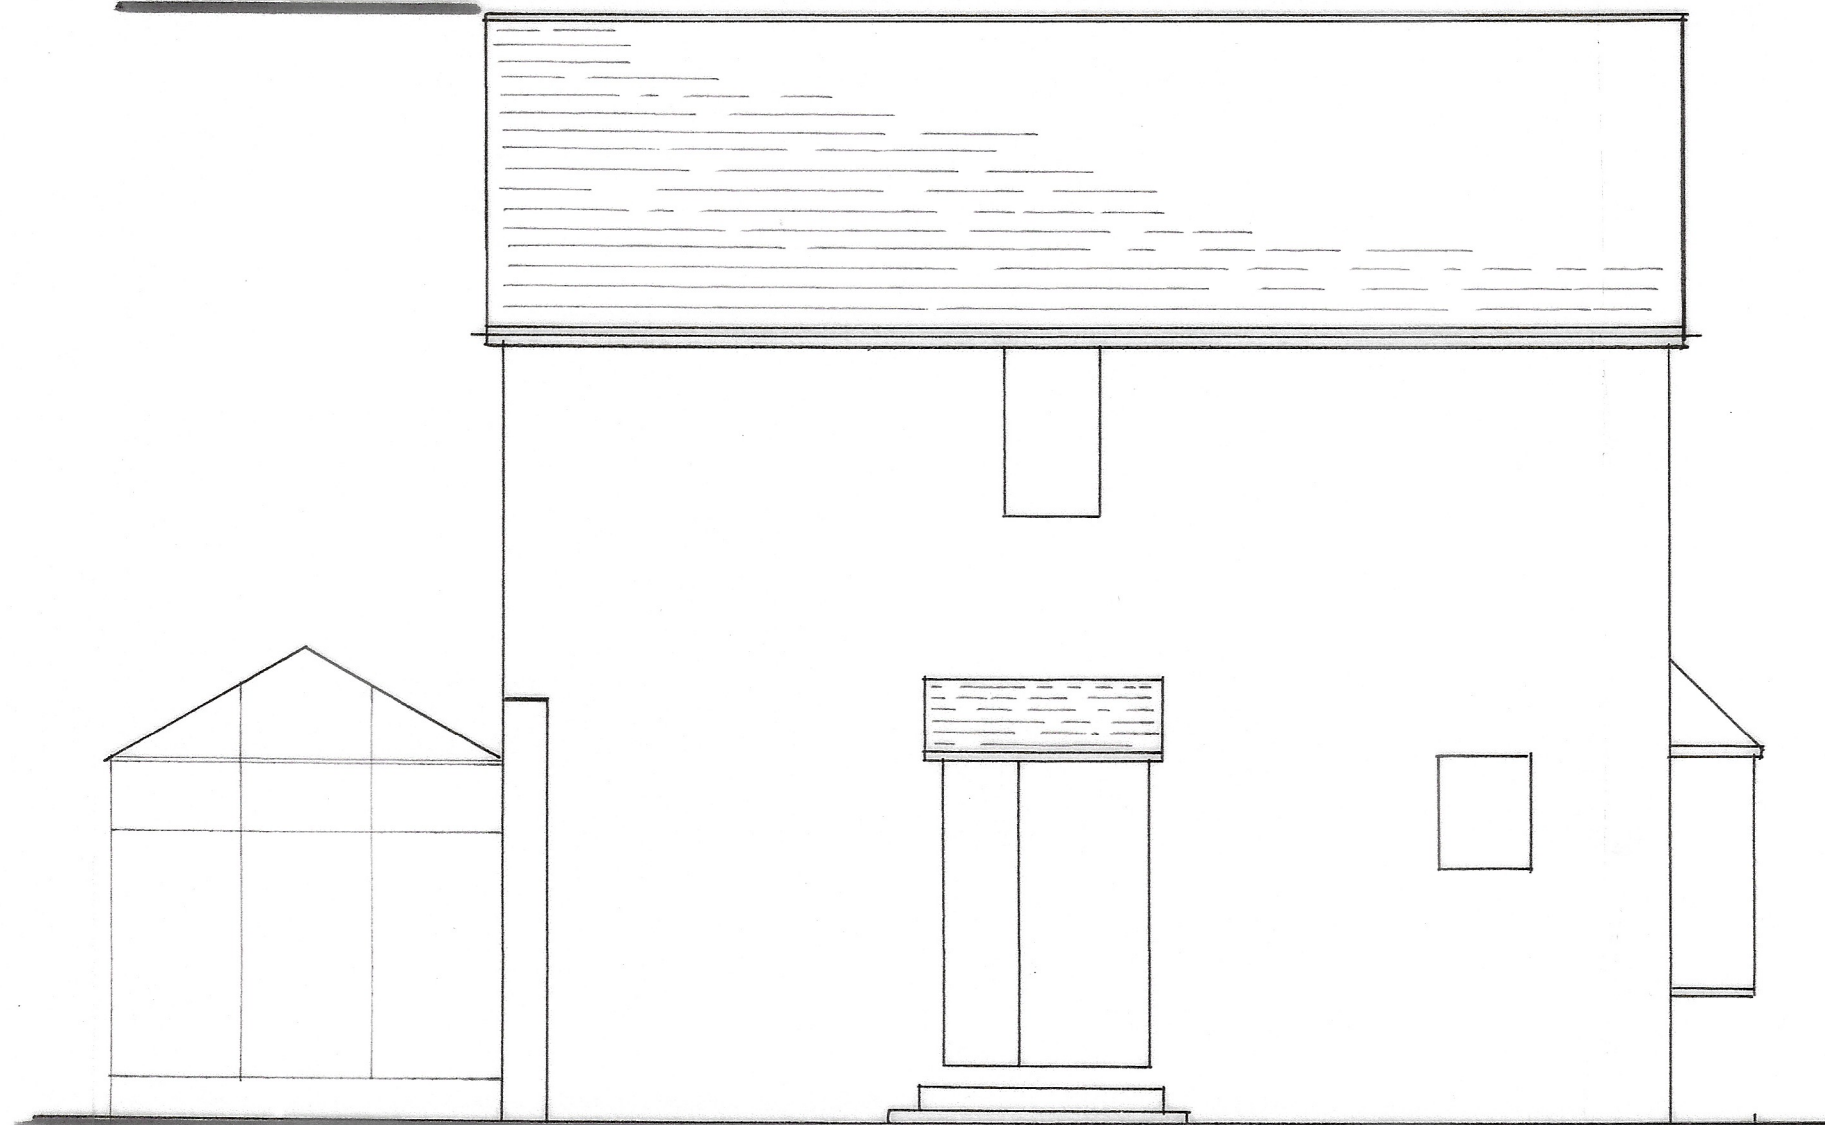


SIDE ELEVATION

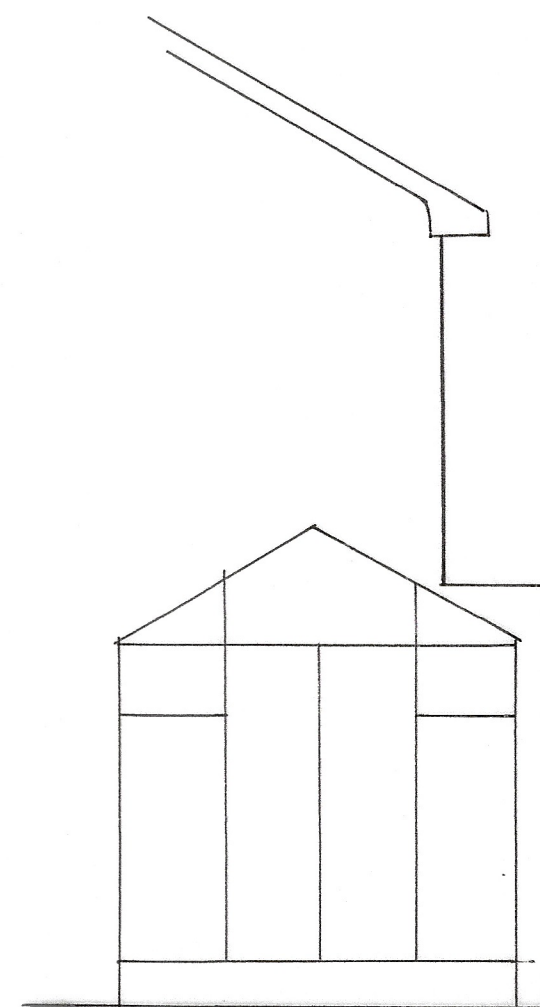


REAR ELEVATION

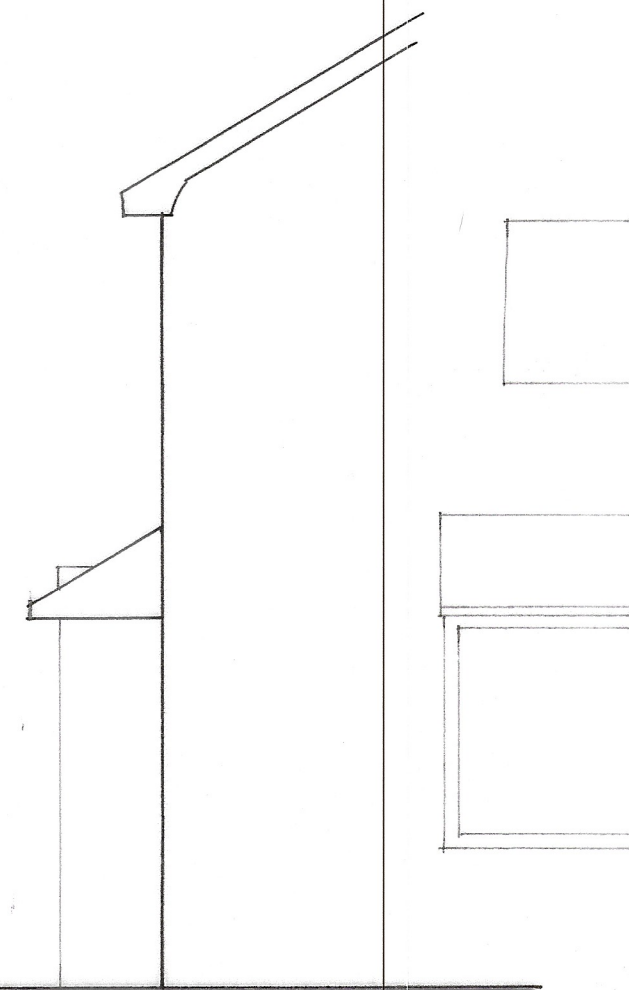

FRONT ELEVATION

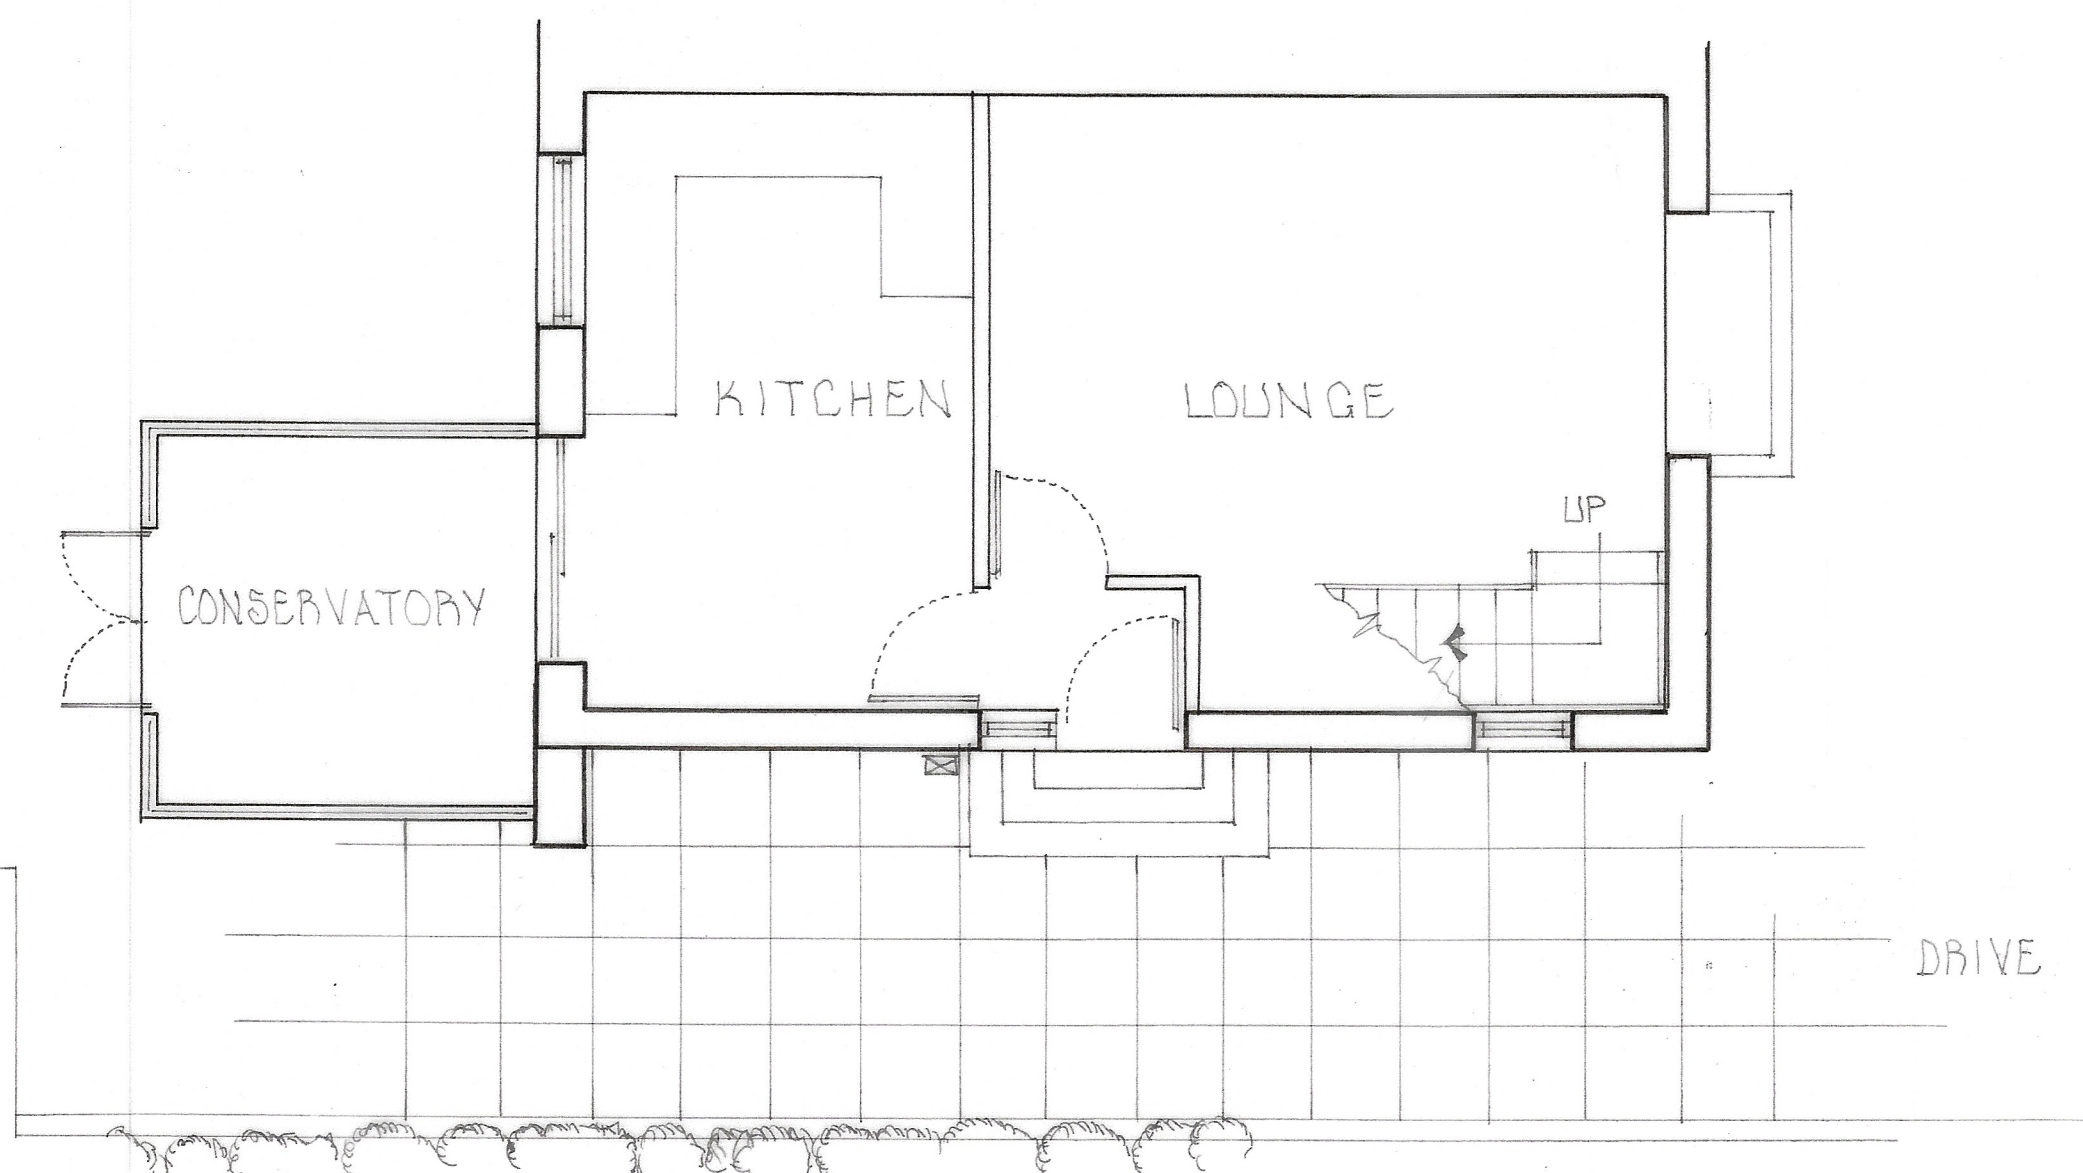

GROUND FLOOR PLAN

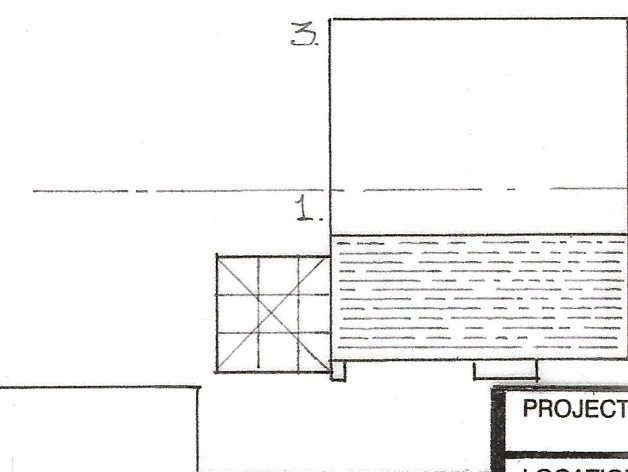

ROOF PLAN 1:200

hugh@sueclark@hotmail.com

CLIENT HUGH & SUE CLARK

PROJECT KITCHEN EXTENSION

LOCATION 1, SLADES VIEW CLOSE
DIGGLE, OL3 5PE

S. INGRAM & ASSOCIATES

Building Surveyors & Design Consultants

CIVIC TRUST AWARD 2002 - COMMENDATION FOR GOOD DESIGN

DESIGN STUDIO
HEIGHTS LANE
HEIGHTS DELPH
OLDHAM OL3 5TU

Telephone: 0145 787 6500
Mobile: 01708910347

SCALES: 1:50

DRAWN BY: S. INGRAM

DATE: APRIL 2022

DRAWING No. 20

APPOINTED CONTRACTOR TO PRODUCE METHOD STATEMENT AND HEALTH & SAFETY PLAN FOR APPROVAL BY APPLICANT'S HEALTH & SAFETY ADVISOR TO ENSURE COMPLIANCE WITH C.D.M. REGULATIONS PRIOR TO COMMENCING ANY WORK.

CONTRACTOR TO CHECK ALL DIMENSIONS ON SITE PRIOR TO COMMENCING WORK ANY DISCREPANCIES TO BE DISCUSSED WITH STEVE INGRAM.