



EXISTING FIRST FLOOR

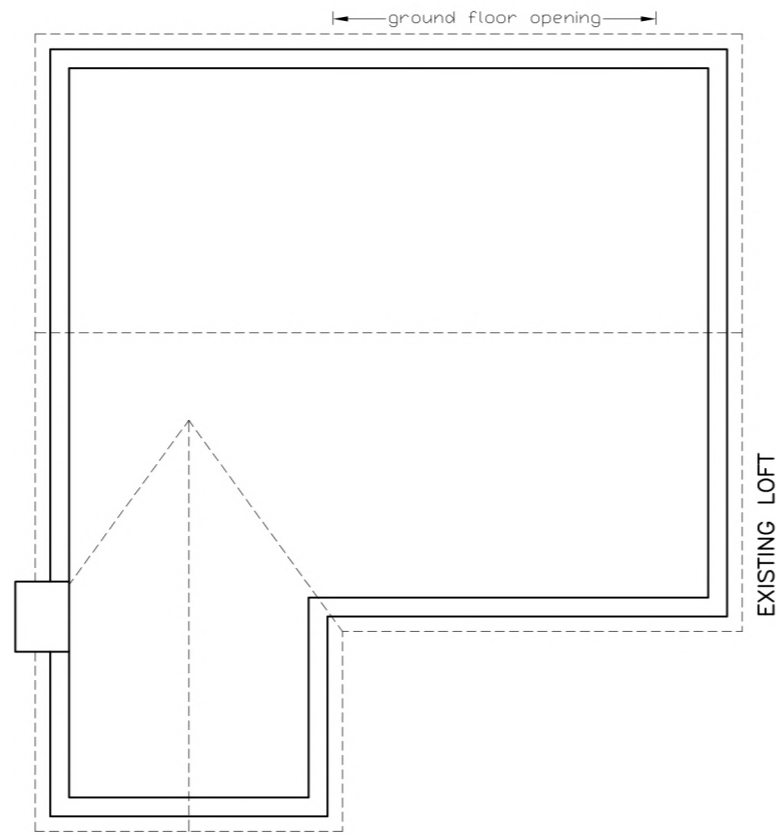


EXISTING LOFT

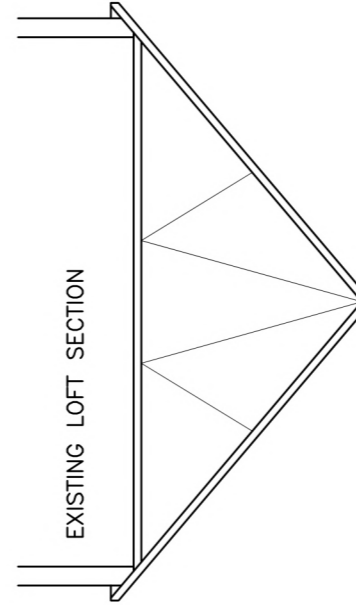


EXISTING LOFT SECTION




EXISTING FRONT ELEVATION

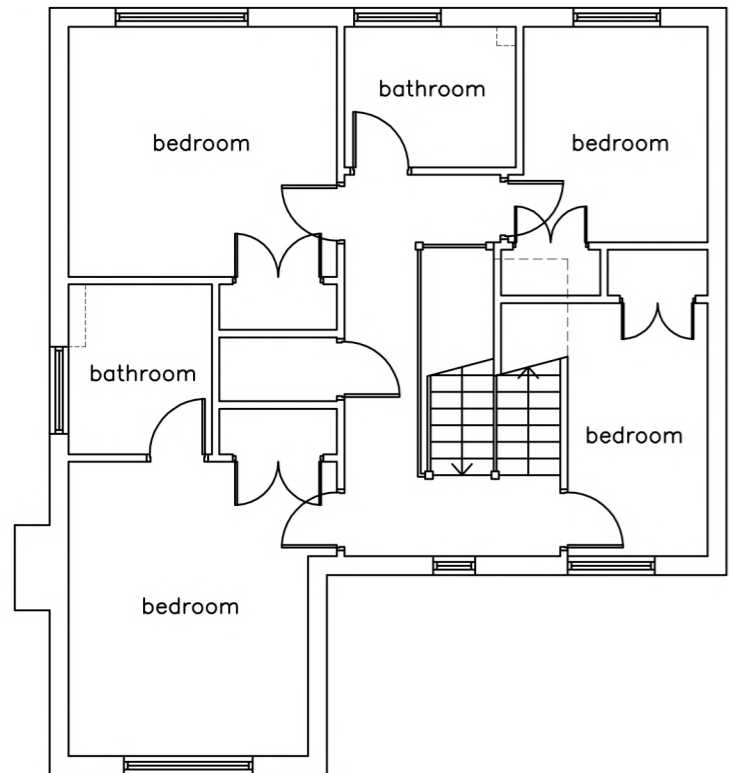

PROPOSED FIRST FLOOR

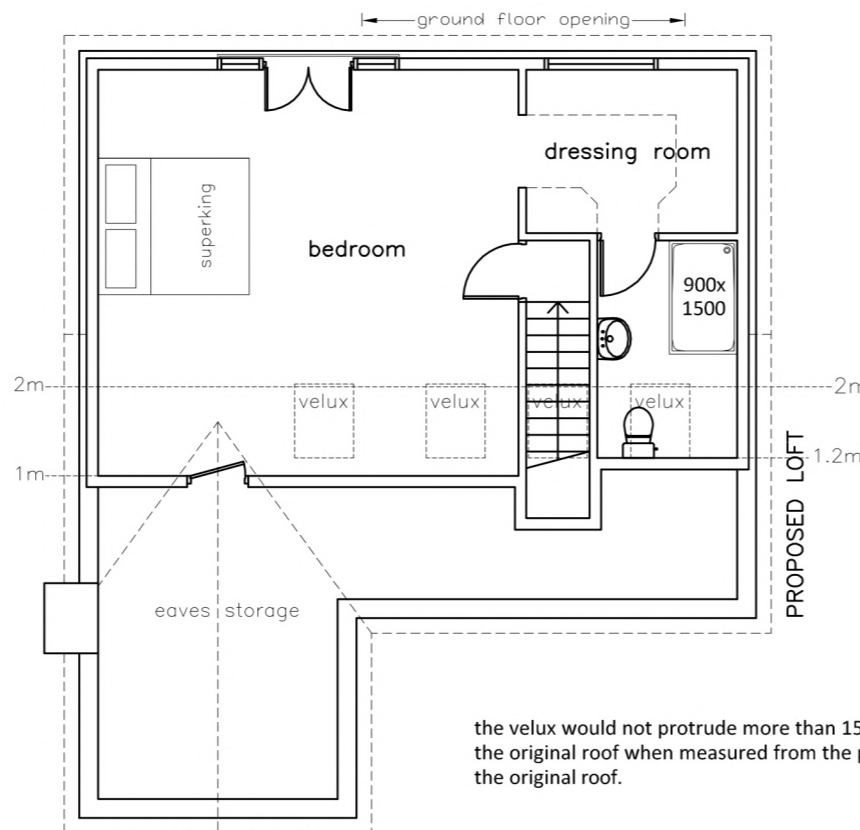

PROPOSED LOFT

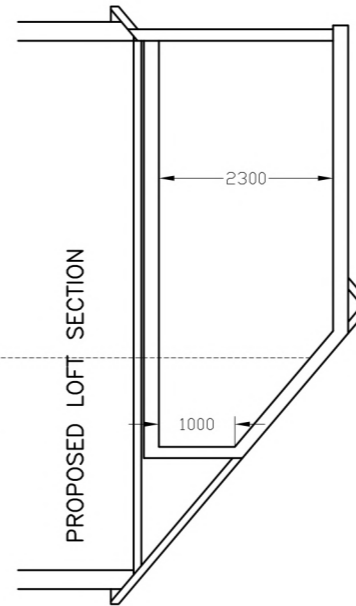


PROPOSED LOFT SECTION



PROPOSED FRONT ELEVATION
materials to match existing

the velux would not protrude more than 150 mm beyond the plane of the slope of the original roof when measured from the perpendicular with the external surface of the original roof.

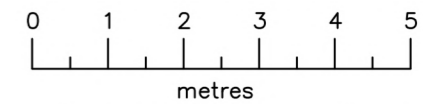

ADDRESS:
65 MALLARDS RISE
HARLOW
CM17 9PL

DETAILS:
LOFT CONVERSION

SCALE: 1:100
DATE: MAY 2022

SIZE: A3
DRAWING NO: 65/01C