


1 Ground Floor Plan
1 : 100



2 First Floor Plan
1 : 100

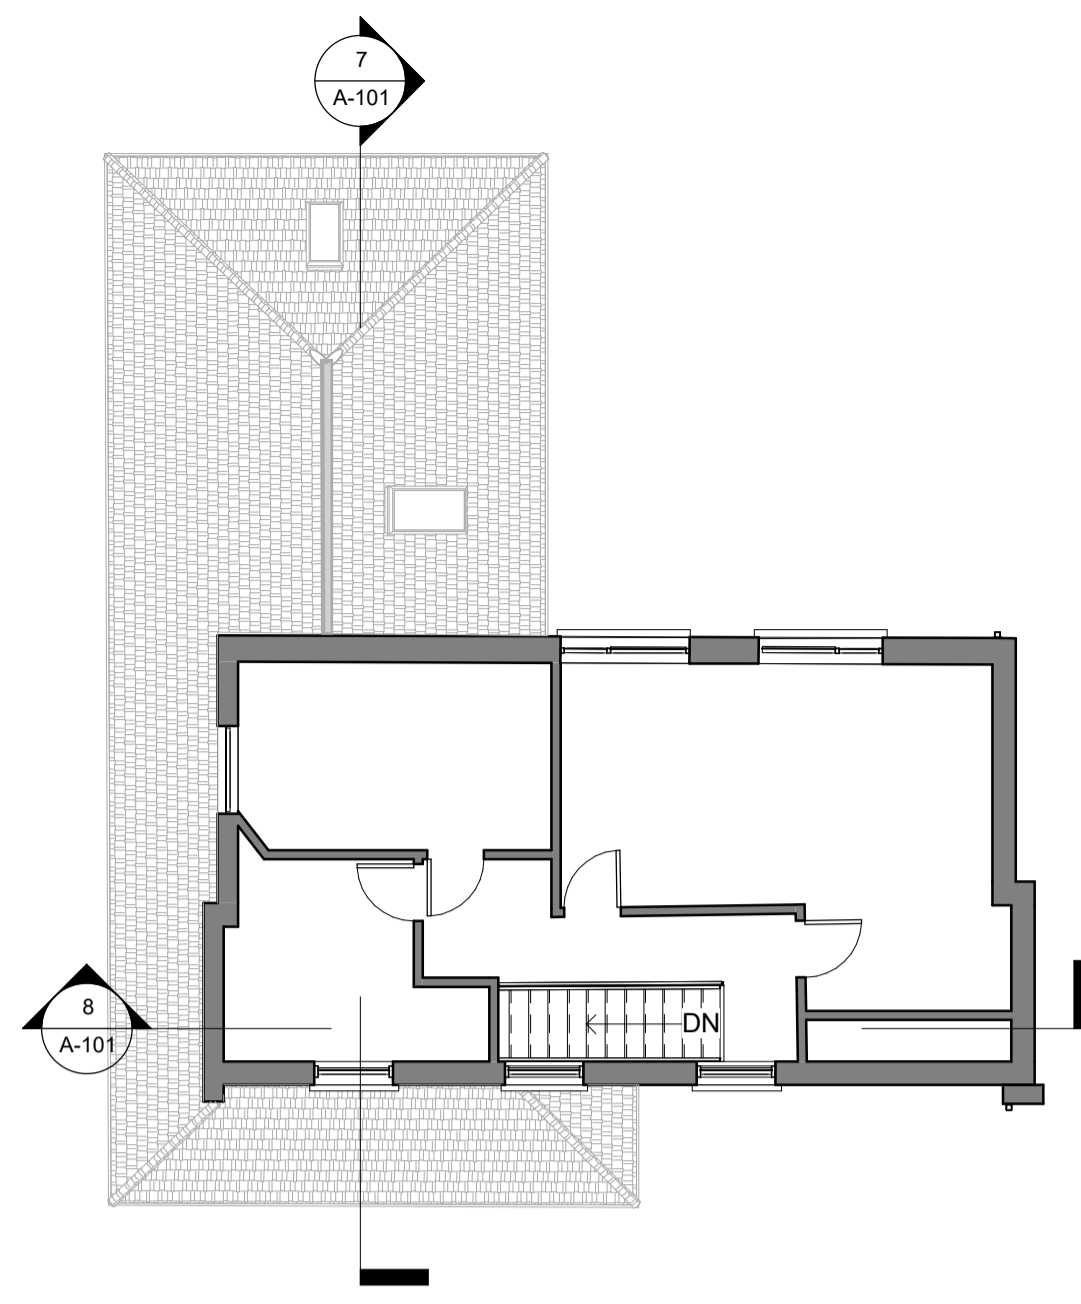

4 Front Elevation
1 : 100




5 Rear Elevation
1 : 100




6 Side Elevation
1 : 100



7 Section 1
1 : 100

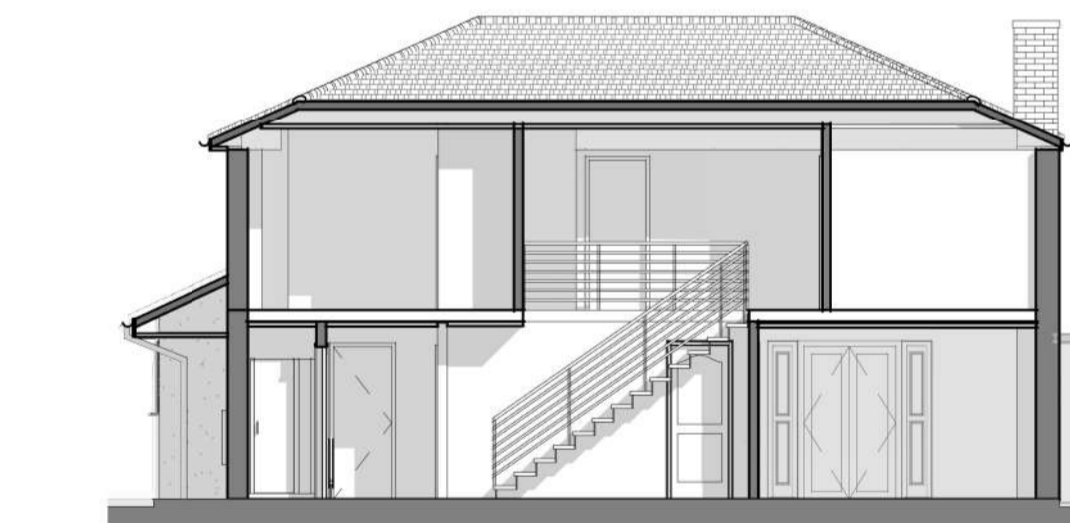

8 Section 2
1 : 100

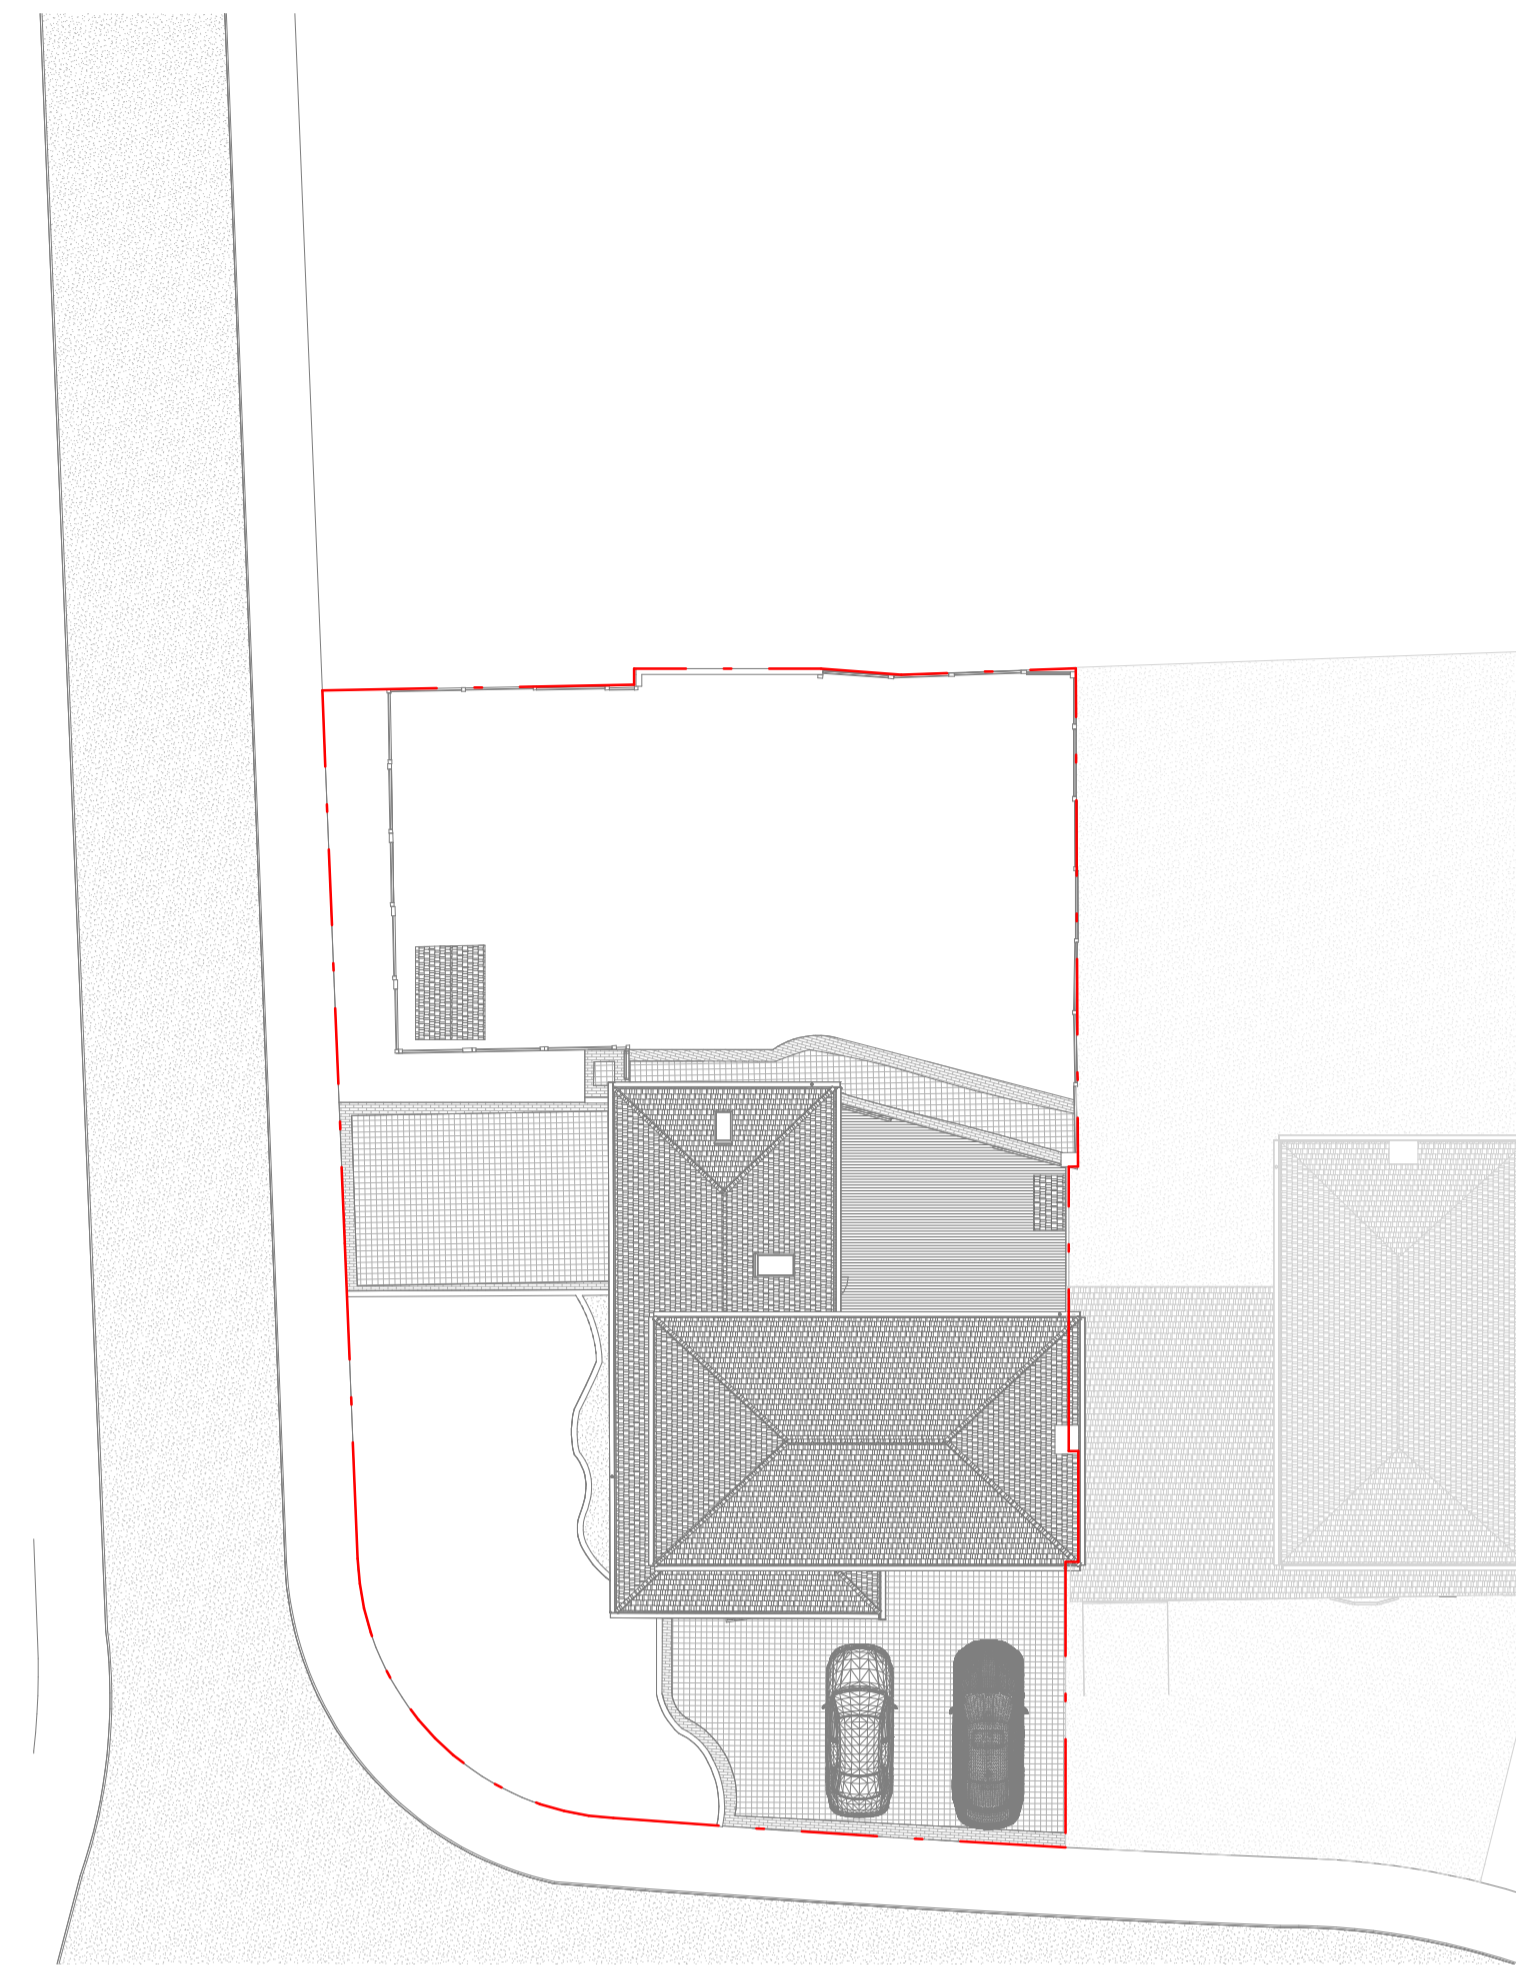

3 Site Plan
1 : 200



9 3D View 1




10 3D View 2



11 3D View 3

© 2020 Pinnacle Architecture Limited
 1. This drawing has been prepared in accordance with the scope of Pinnacle Architecture Limited's appointment with its client and is subject to the terms and conditions of that appointment. Pinnacle Architecture Limited accepts no liability for any use of this document other than by its client and only for the purposes for which it was prepared and provided.
 2. If received electronically it is the recipient's responsibility to print to correct scale. Only written dimensions should be used.

PINNACLE ARCHITECTURE LIMITED
 62-70 TETTENHALL ROAD
 WV1 4TH
 T : 01902 628011
 E : info@pinnarch.co.uk
 W : pinnarch.co.uk
DO NOT SCALE THIS DRAWING- All dimensions to be checked on site, any discrepancies raised with PINNACLE ARCHITECTURE LIMITED.

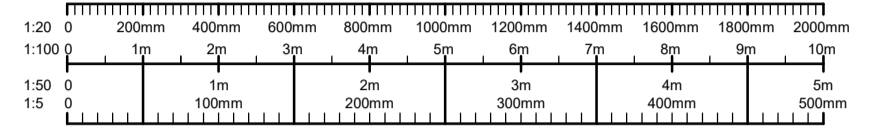

Revision	Description	Date
----------	-------------	------



Client
Owner

Project
1 Dippons Mill Close

Title
PA_Existing Drawings

Scale @ A1	As indicated	Drawn	HN
Date Created	03/08/20	Checked	HSJ

Project Number	Drawing Number	Drawing Revision
PA -	A-101	

PRELIMINARY