




2 Rear Elevation  
1 : 100

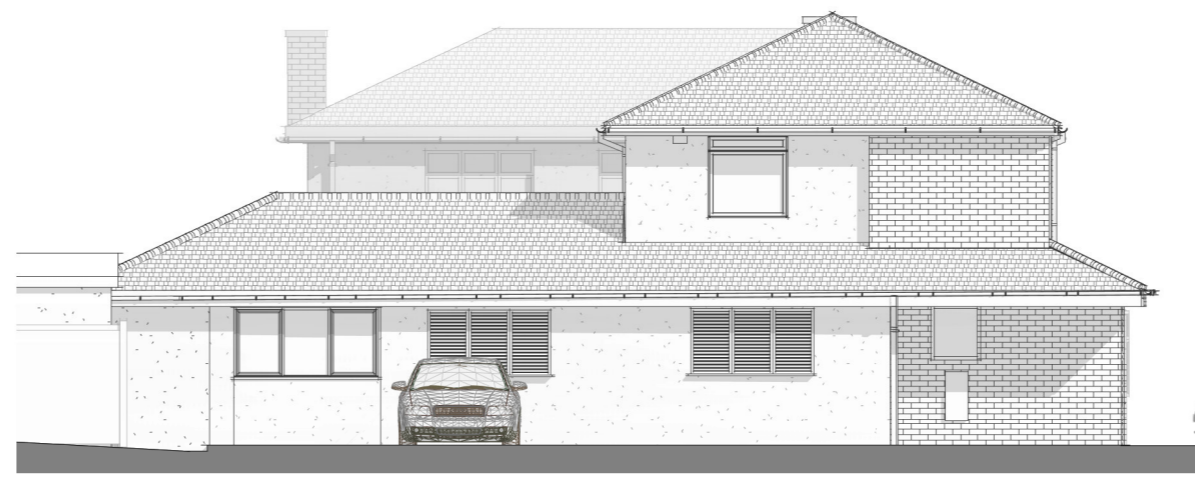

3 Side Elevation  
1 : 100

New single storey extension to facilitate shower room.


Form new opening in existing external wall and have pocket door installed within new internal wall lining.

Existing external walls to receive 100mm internal insulation between timber studs.

Existing garage door removed and replaced with uPVC window to match existing. Below cill to be infilled with insulated cavity wall with brickwork to match existing.

Existing garage floor to be raised to match kitchen floor level. Floor built up with timber joists, insulated between, with 22mm chipboard.

Existing external doors and windows retained.

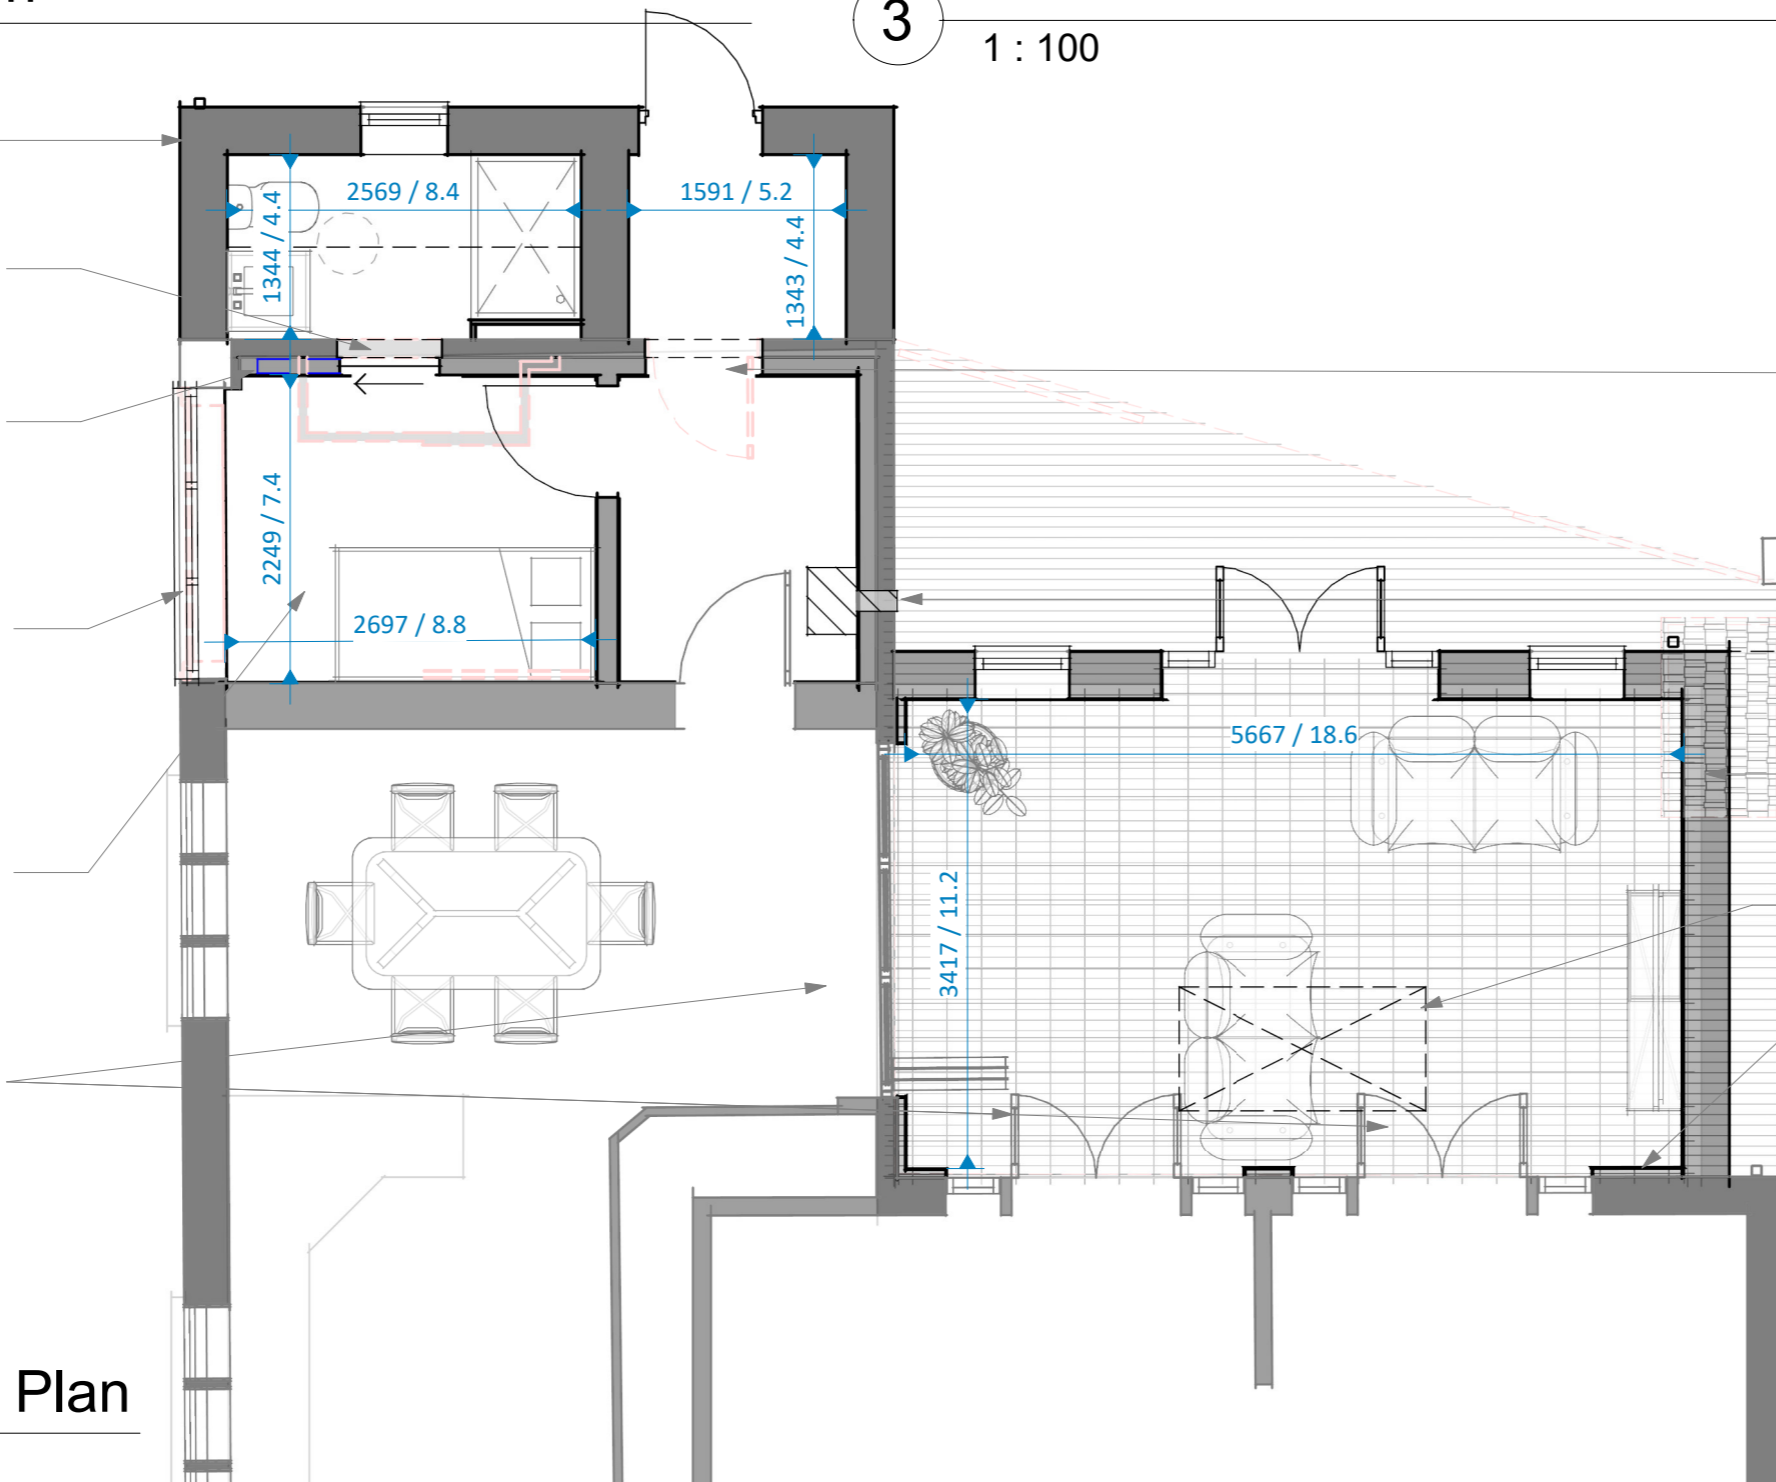

Existing door removed, opening retained.

Existing boiler location to be retained along with external flue.

New single storey extension to facilitate living / sitting room.

1Nr 1800x900 flat sky lights in flat roof.

Existing external wall to be lined with 12.5mm plasterboard on dabs.

1 Ground Floor Plan  
1 : 50



4 3D View 1 - Prop



5 3D View 2 - Prop


© 2020 Pinnacle Architecture Limited

- This drawing has been prepared in accordance with the scope of Pinnacle Architecture Limited's appointment with its client and is subject to the terms and conditions of that appointment. Pinnacle Architecture Limited accepts no liability for any use of this document other than by its client and only for the purposes for which it was prepared and provided.
- If received electronically it is the recipients responsibility to print to correct scale. Only written dimensions should be used.

PINNACLE ARCHITECTURE LIMITED  
DEANSGATE, 62-70 TETTENHALL ROAD  
WOLVERHAMPTON, WV1 4TH

T : 01902 628011  
E : info@pinnarch.co.uk  
W : pinnarch.co.uk

DO NOT SCALE THIS DRAWING FOR CONSTRUCTION - All dimensions to be checked on site, any discrepancies raised with PINNACLE ARCHITECTURE LIMITED.

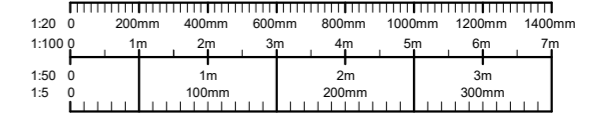

Revision	Description	Date
C	New bedroom door changed to swing door.	06.04.2022
B	Drawing updated to reflect client comments.	30.03.2022
A	Dimensions Added.	20.03.2022



Client  
**Mr A Saini**

Project  
**1 Dippons Mill Close,  
Wolverhampton**

Title  
**Proposed Ground Floor**

Scale @ A2	As indicated	Drawn	Designer
Date Created	03/20/22	Checked	Approver

Project Number	Drawing Number	Drawing Revision
<b>PA 0209</b>	<b>A-200</b>	<b>C</b>

**PLANNING**