


**GENERAL NOTES**  
 All levels & dimensions to be checked on site  
 All materials to relevant British Standard  
 All work in accordance with 2011 Building Regulations & Approved Documents

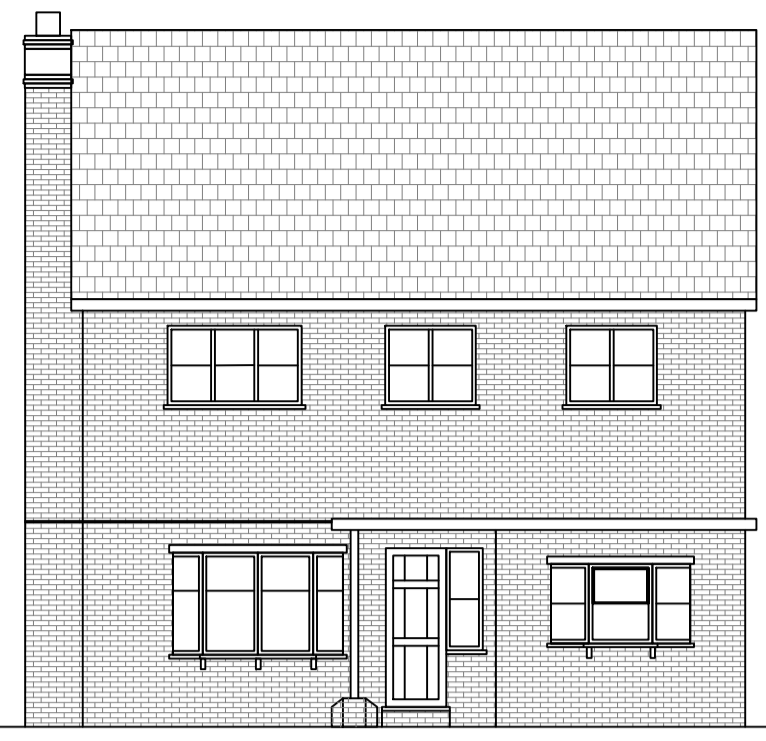


EXISTING FRONT ELEVATION  
SCALE 1:100



EXISTING SIDE ELEVATION  
SCALE 1:100



EXISTING SIDE ELEVATION  
SCALE 1:100

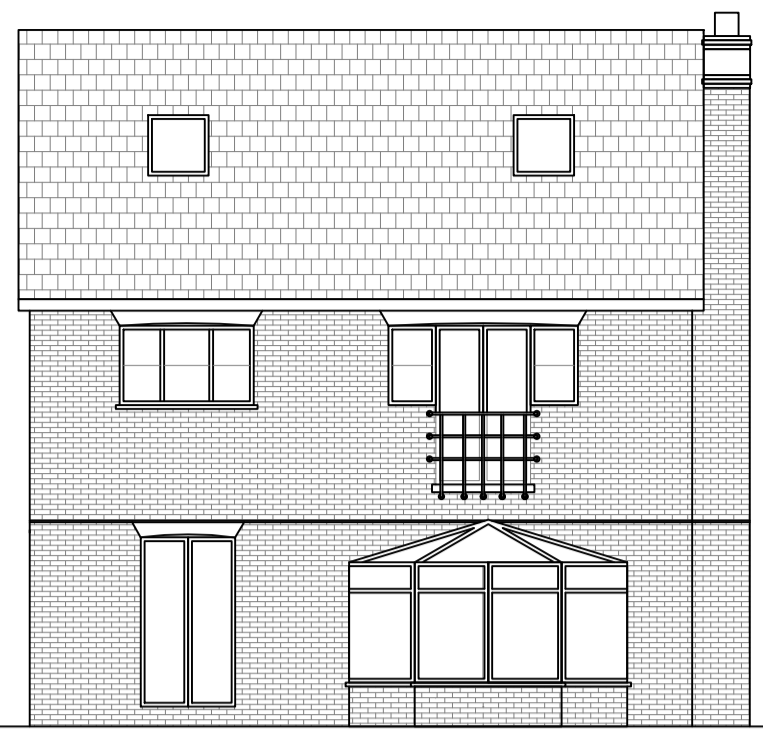

EXISTING REAR ELEVATION  
SCALE 1:100




PROPOSED FRONT ELEVATION  
SCALE 1:100




PROPOSED SIDE ELEVATION  
SCALE 1:100




PROPOSED SIDE ELEVATION  
SCALE 1:100

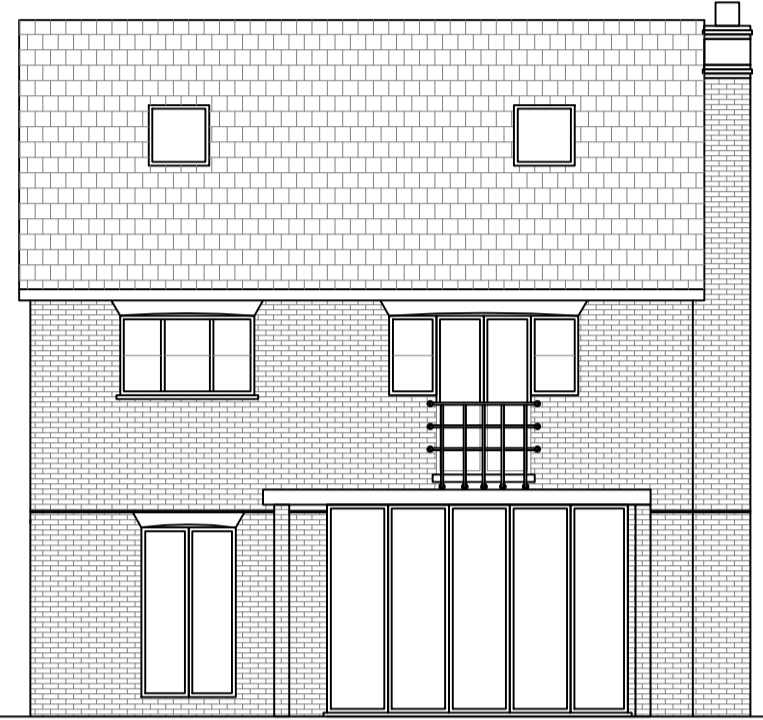


PROPOSED REAR ELEVATION  
SCALE 1:100

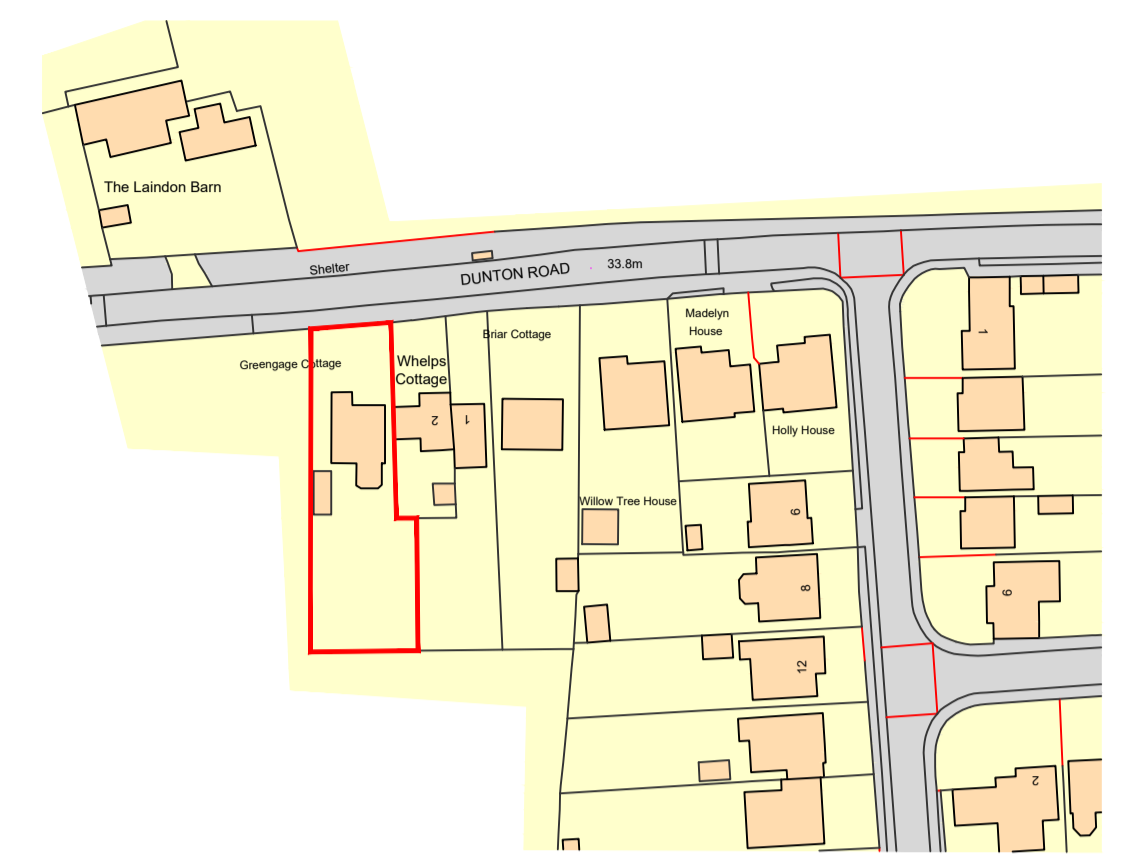


LOCATION PLAN  
SCALE (1:1250)

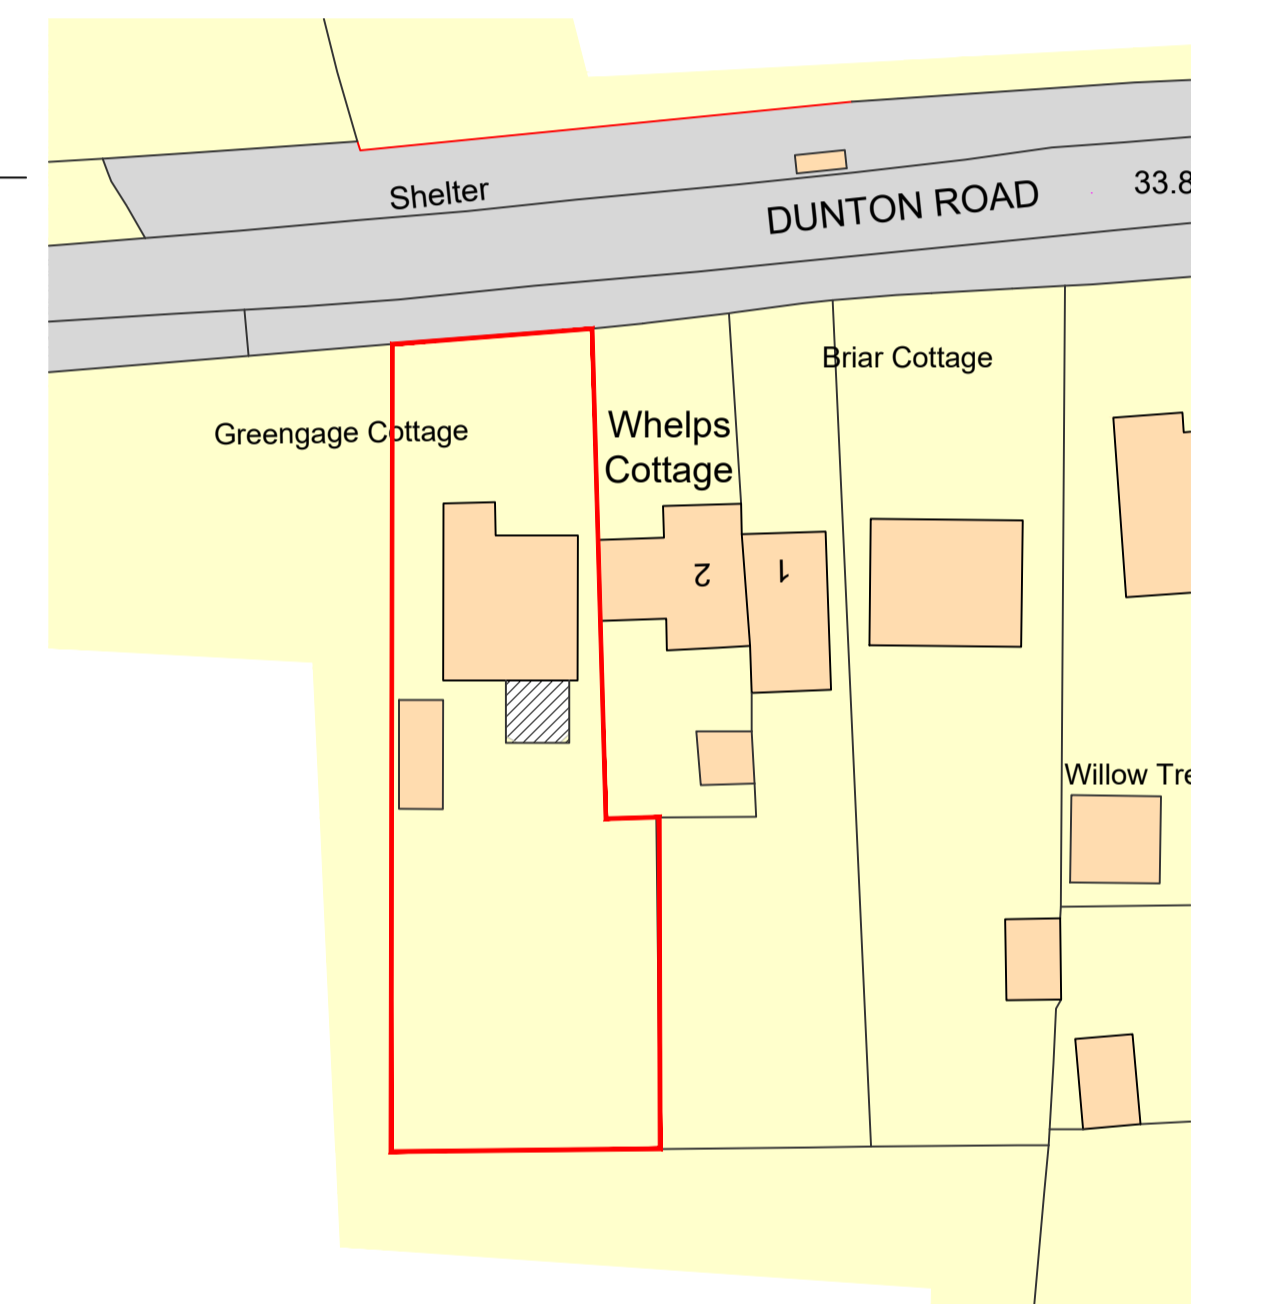


SITE PLAN  
SCALE (1:500)

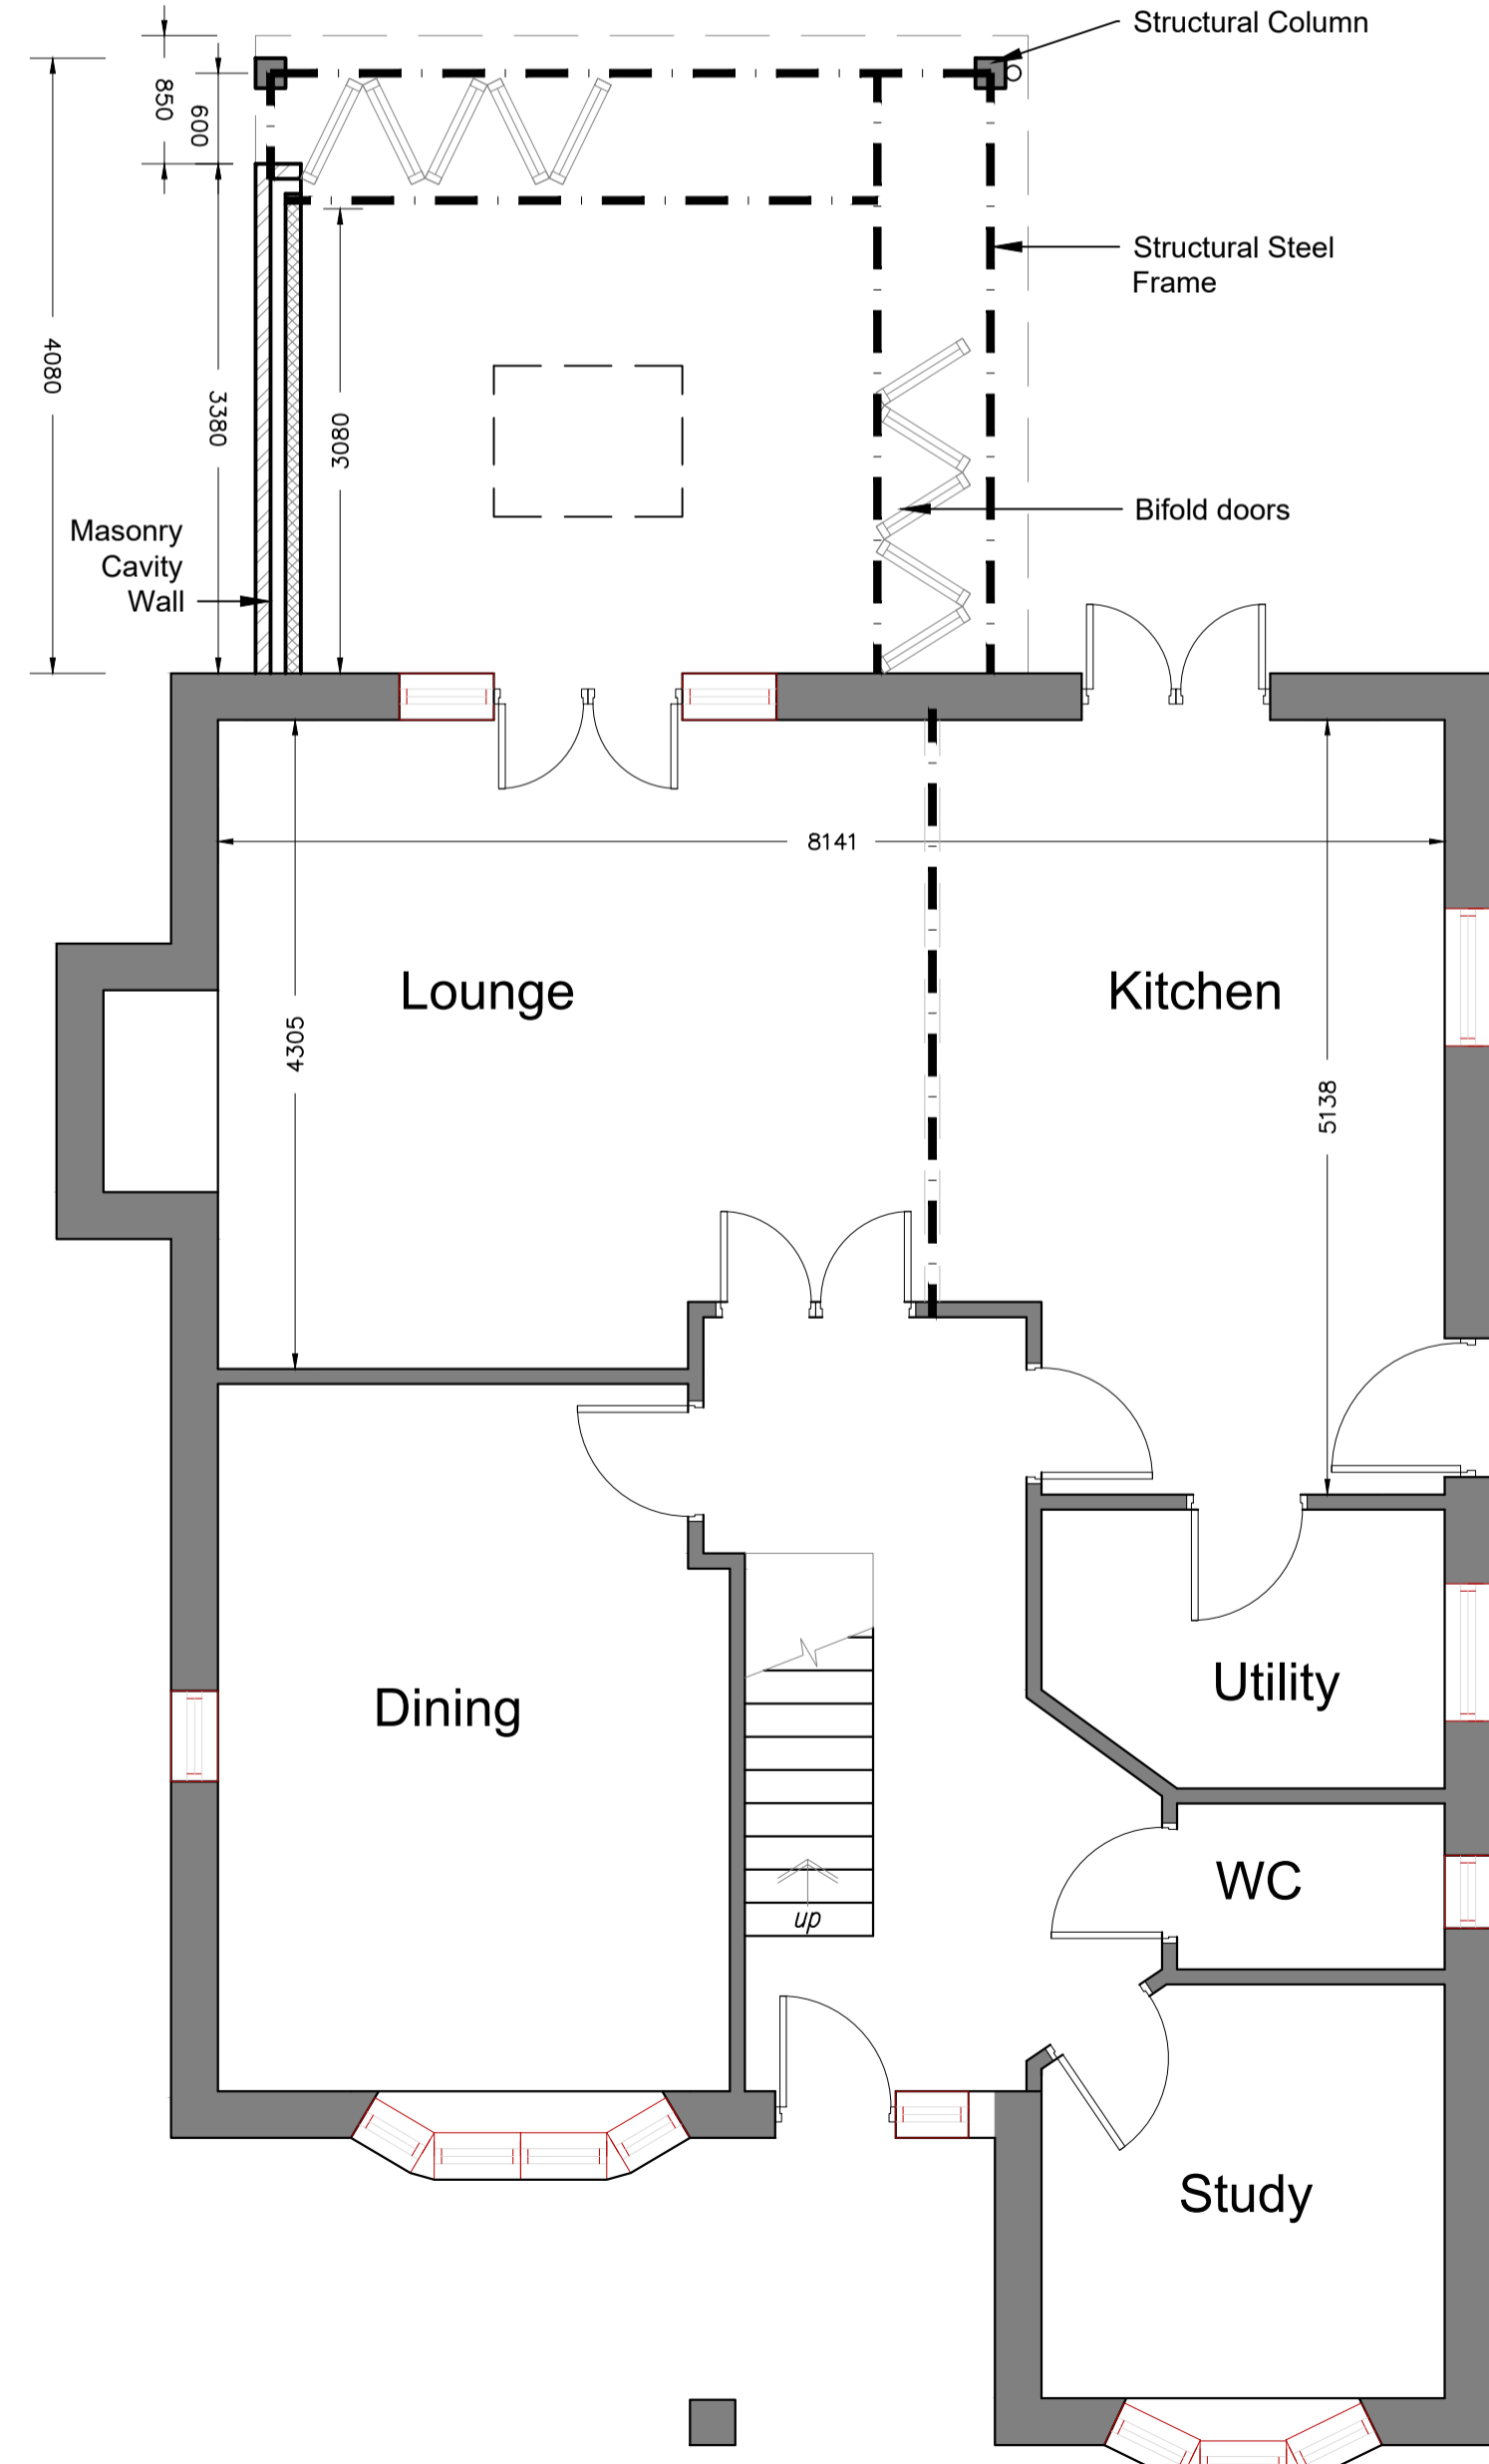


PROPOSED GROUND FLOOR PLAN  
SCALE 1:50

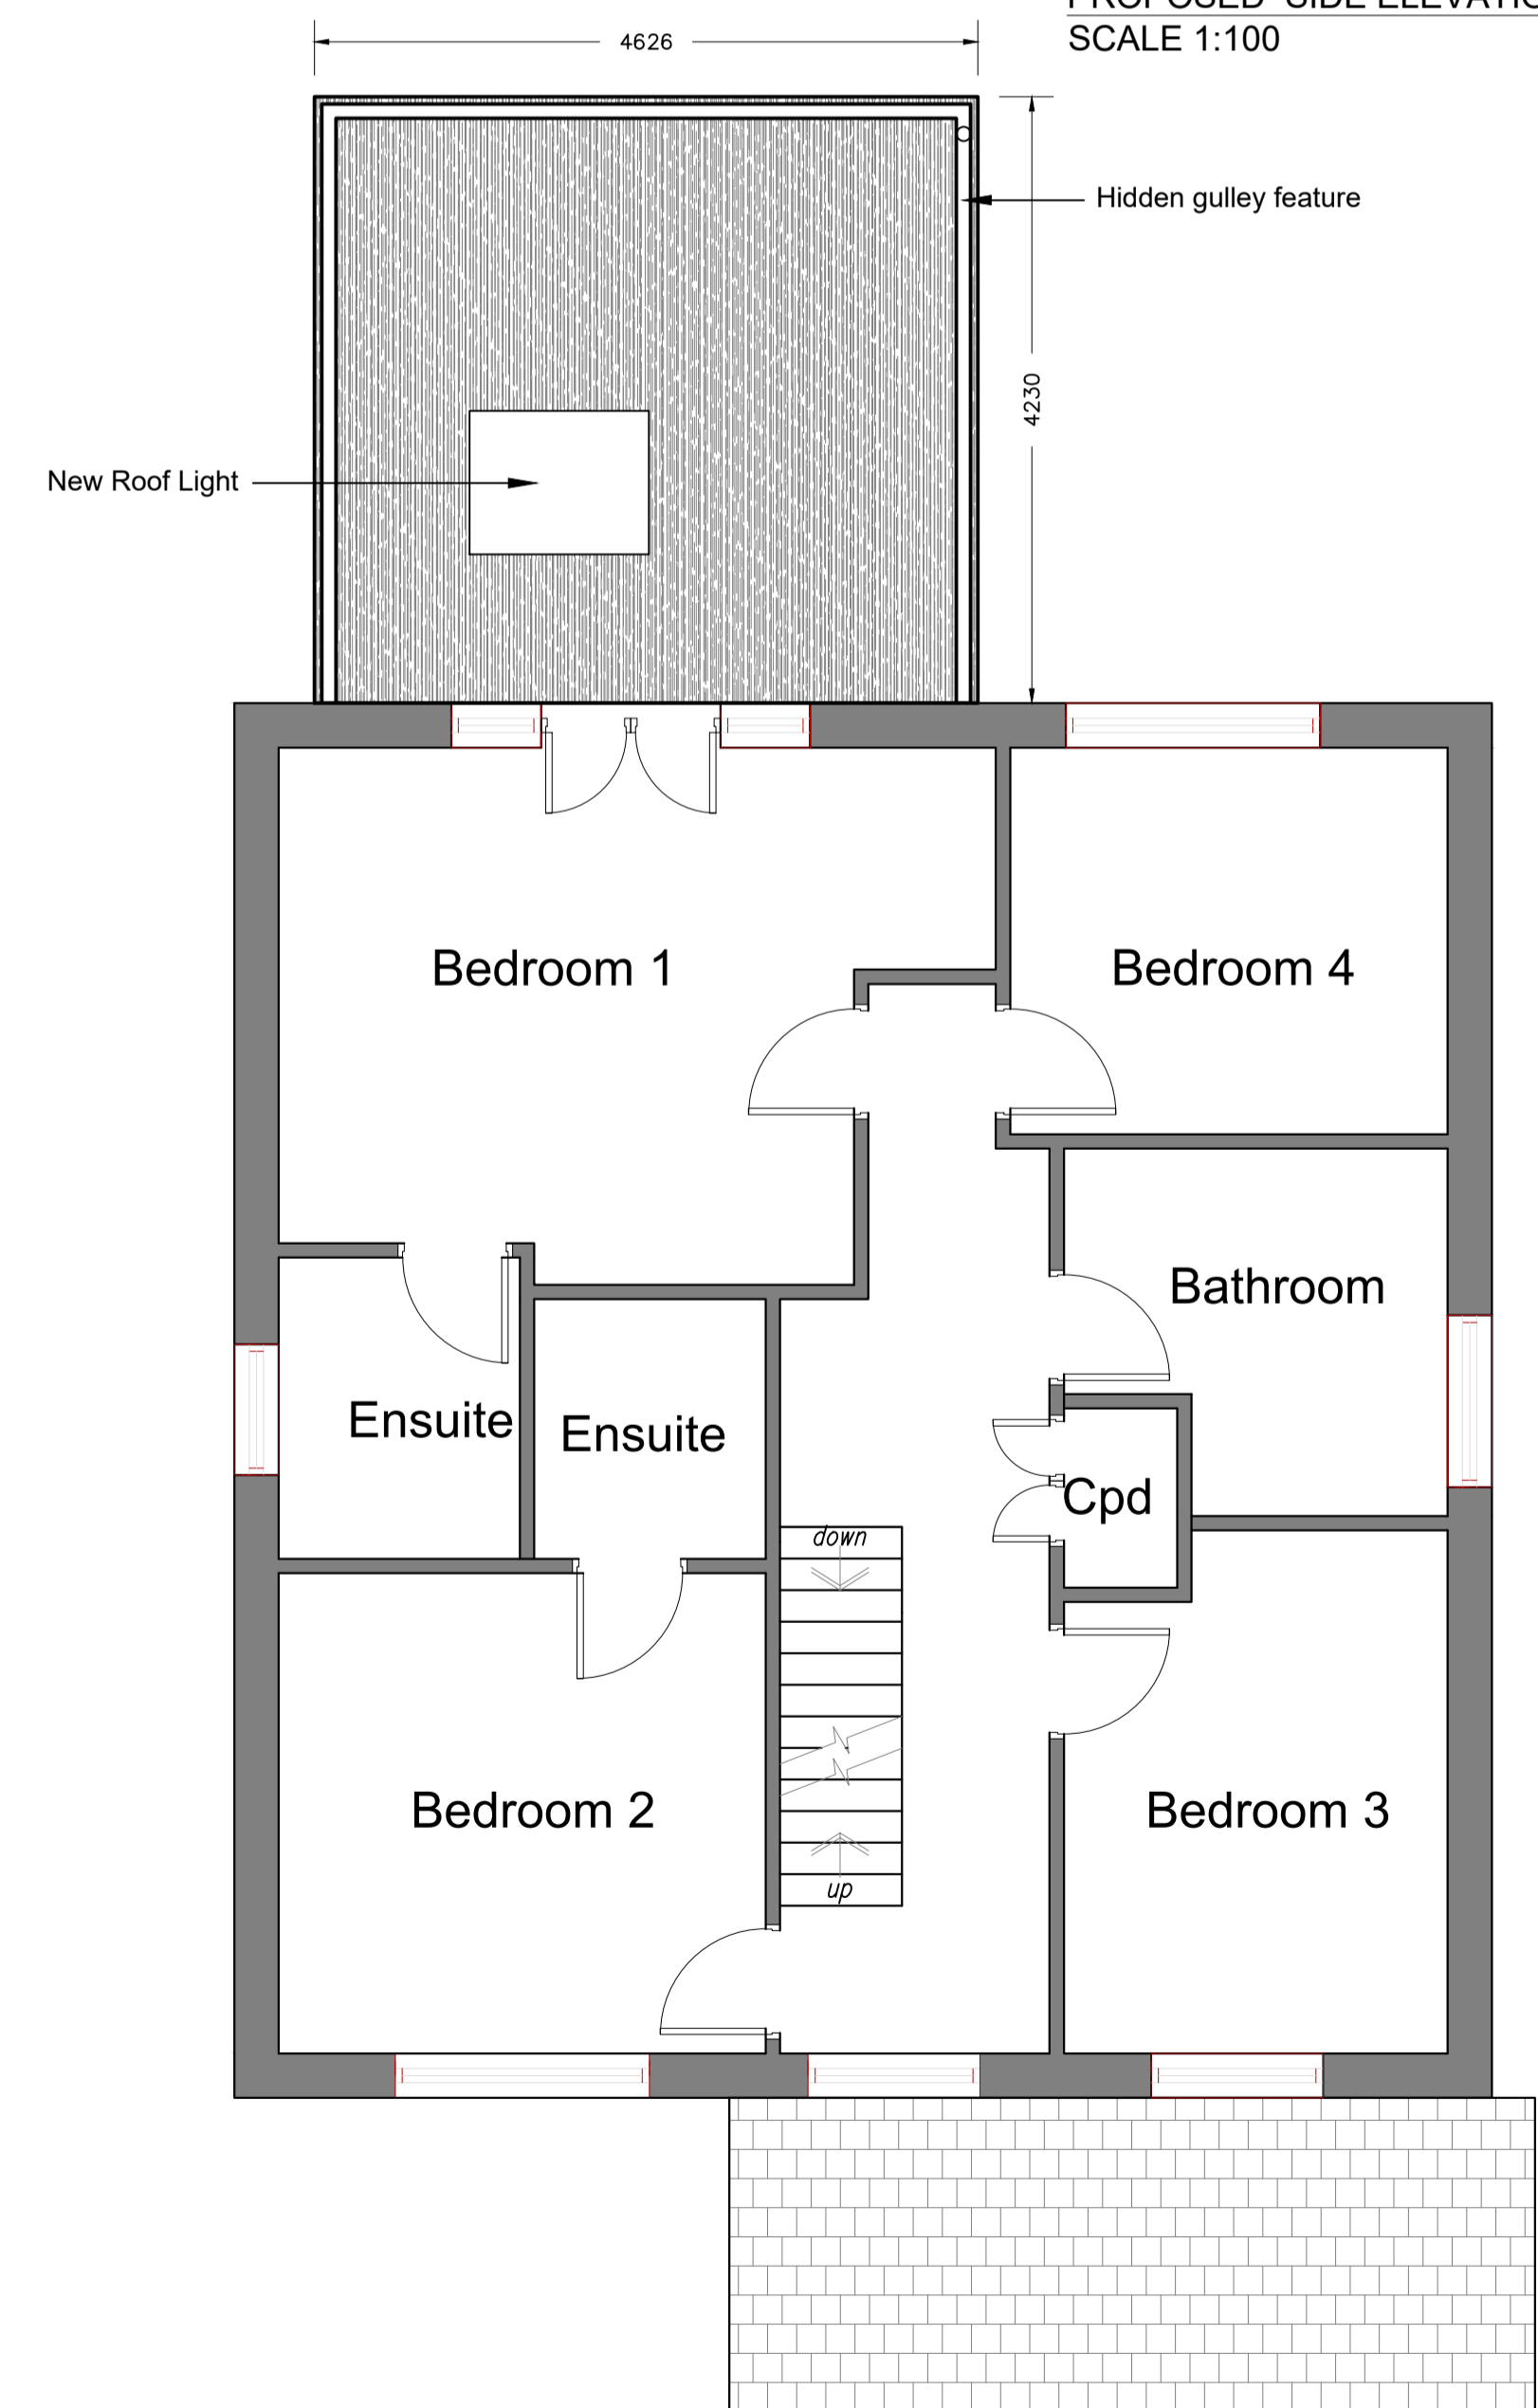

PROPOSED FIRST FLOOR PLAN  
SCALE 1:50

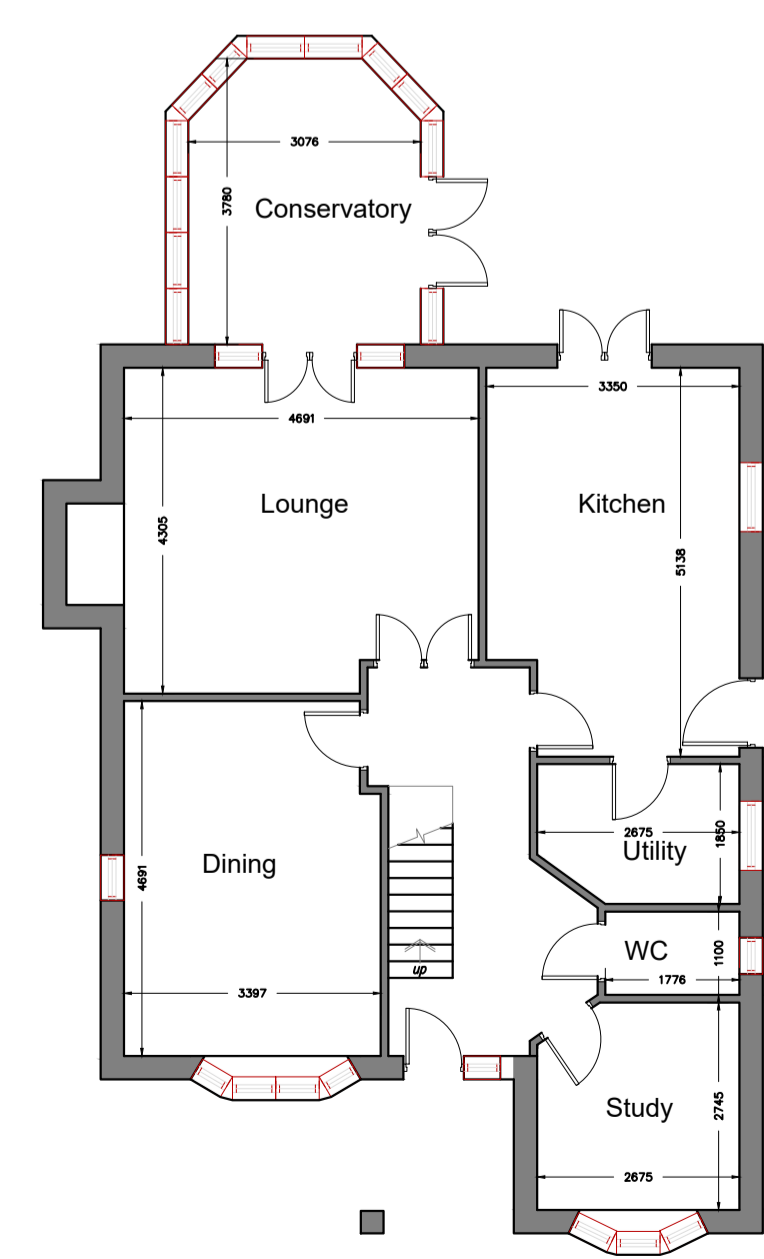

EXISTING GROUND FLOOR PLAN  
SCALE 1:50

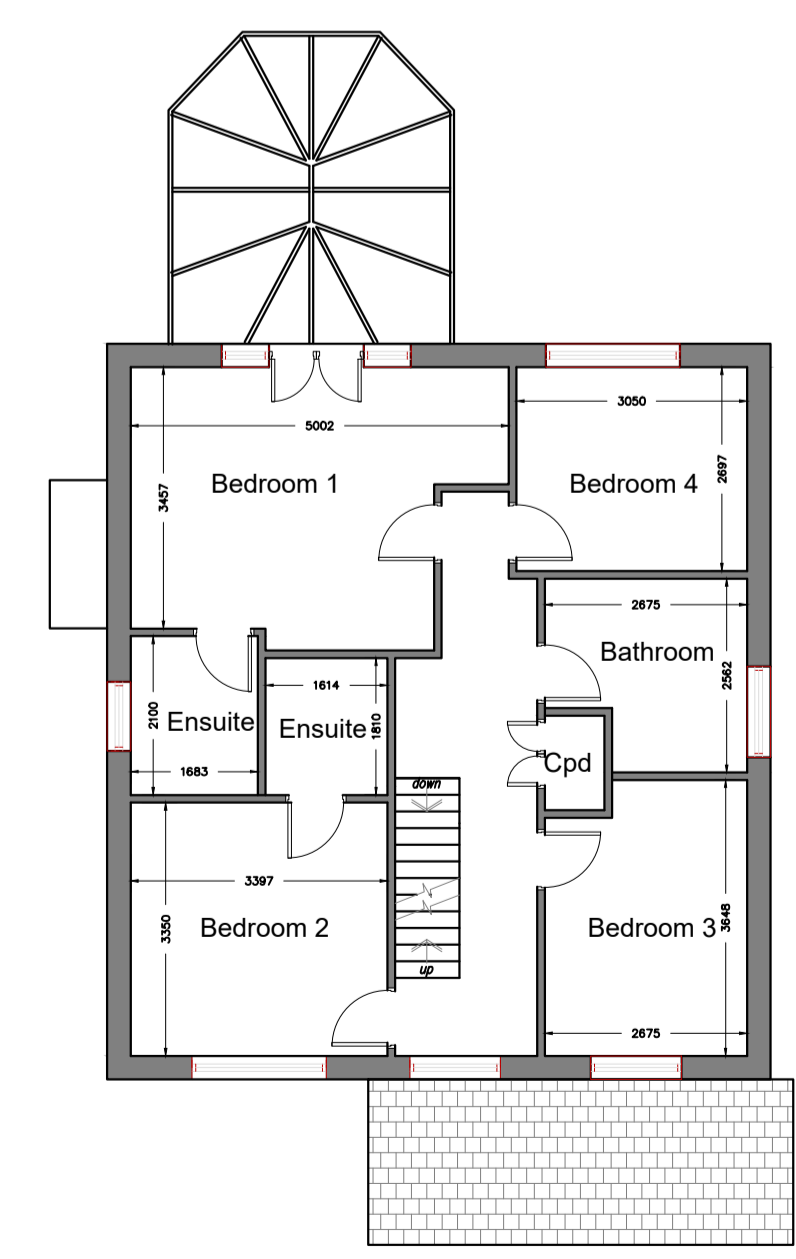

EXISTING FIRST FLOOR PLAN  
SCALE 1:50

Planning Application

<p><b>Domino Sky Building Design</b>          189 Main Road,          Broomfield,          Essex,          CM1 7EQ          TEL: 01245512864          EMAIL: info@dominoskytd.co.uk</p>	<p>06/05/22          28/04/22          01/03/22</p>
<p>CLIENT  <b>Mr S Gibson</b></p>	<p>Date</p>
<p>PROJECT          Greengage Cottage, Dunton Rd, SS15 4BZ</p>	<p>Notes</p>
<p>DRAWING TITLE          Planning Drawings - Plans and Elevations</p>	<p>C:\Users\Gibson\Desktop\WORK\Domino Sky LTD\Logo.jpg</p>
<p>DRAWING NUMBER  <b>C-463-01</b></p>	<p>DRAWING SCALE          1:50&amp; 1:100 @ A1</p>
<p>Revision          P3</p>	<p>CHECKED BY          -</p>
<p>DATE          01/03/2022</p>	<p>Date</p>