



Photo of ex pavement kerb


Extend dropped kerbs approx 4m to Highways Standards. Make good pavement

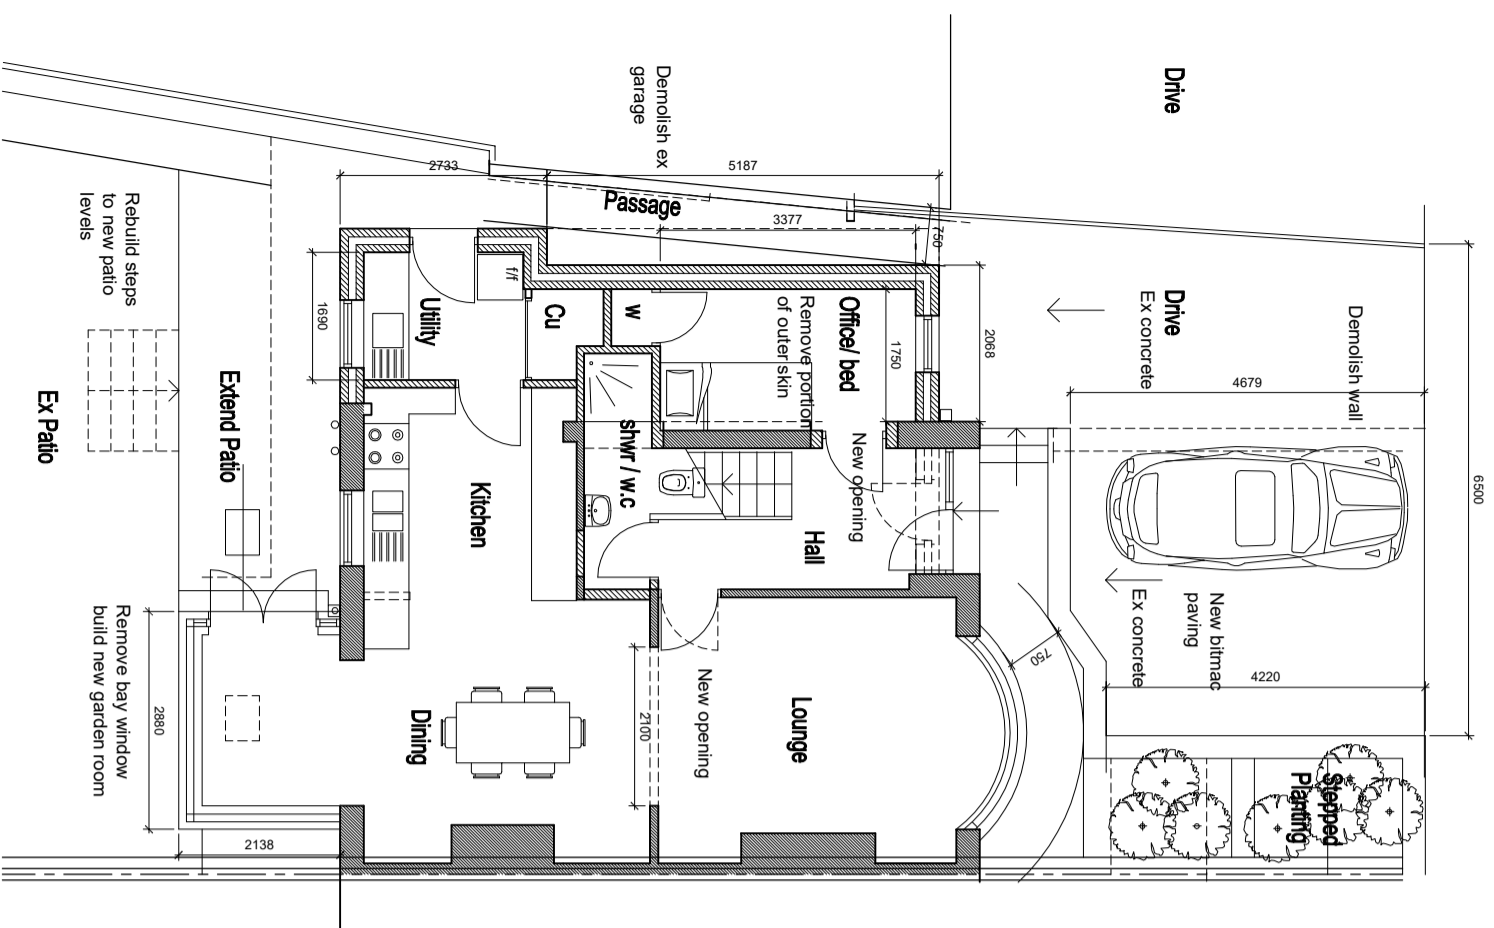


Ground Floor

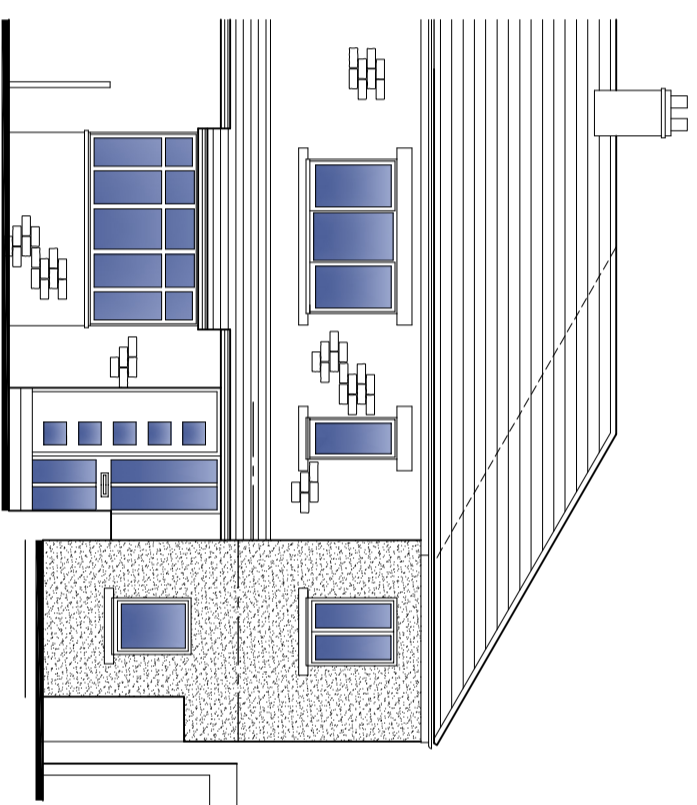

Front Elevation - South East

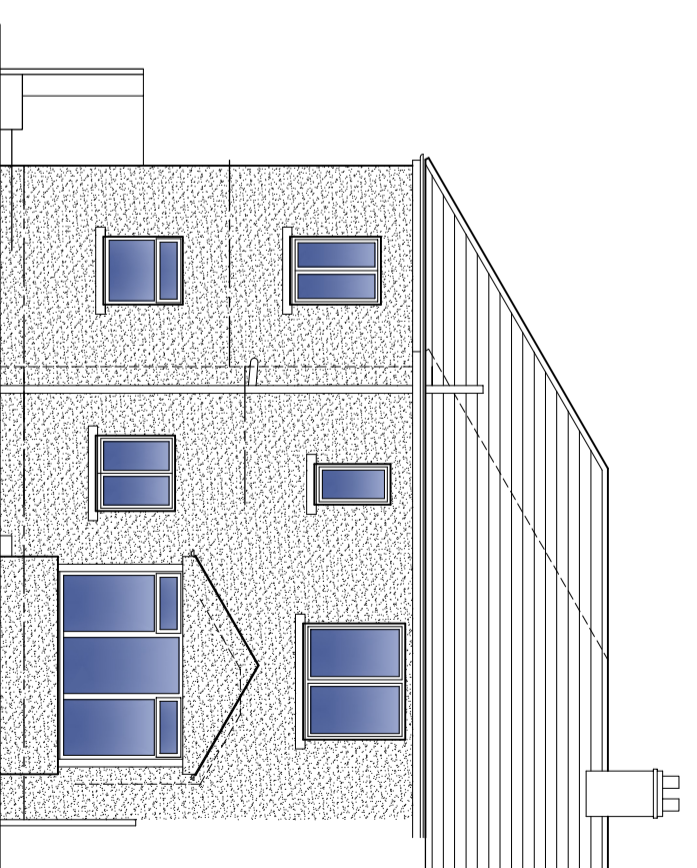

Rear Elevation - North West

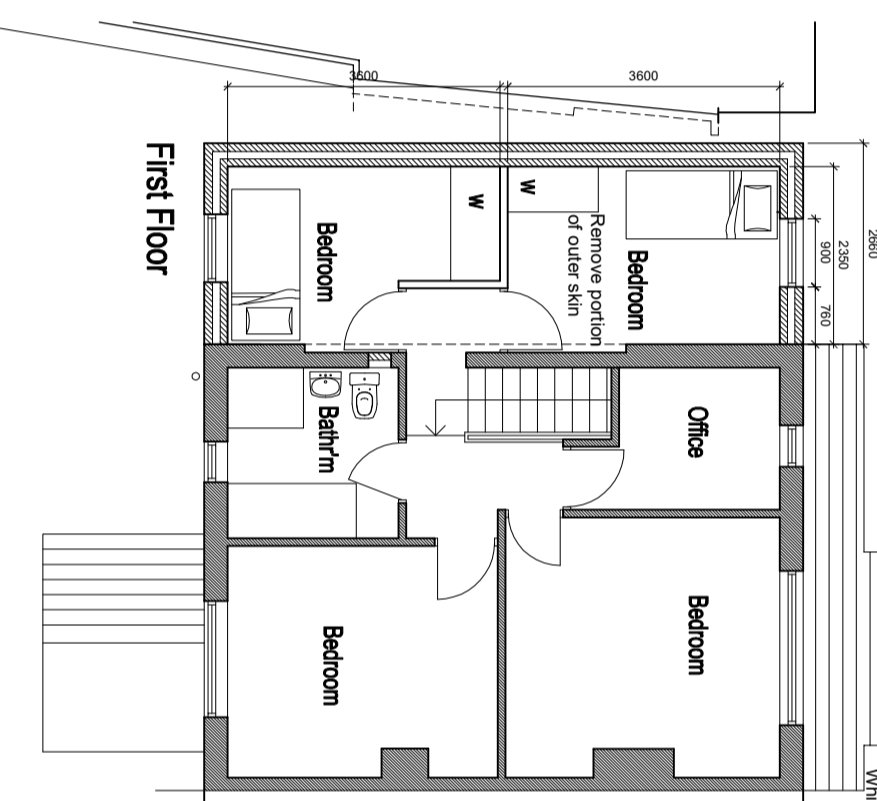


First Floor

Roof construction to be blue slates and ridge tiles to match house
Black ogee style upvc gutters, fall pipes & soffit fascias to match existing house.

Walls: 2 skins block cavity walling with 'k' render to new extension.


Windows and Doors: White upvc casement windows escape windows to bedrooms.

White upvc french doors to garden room

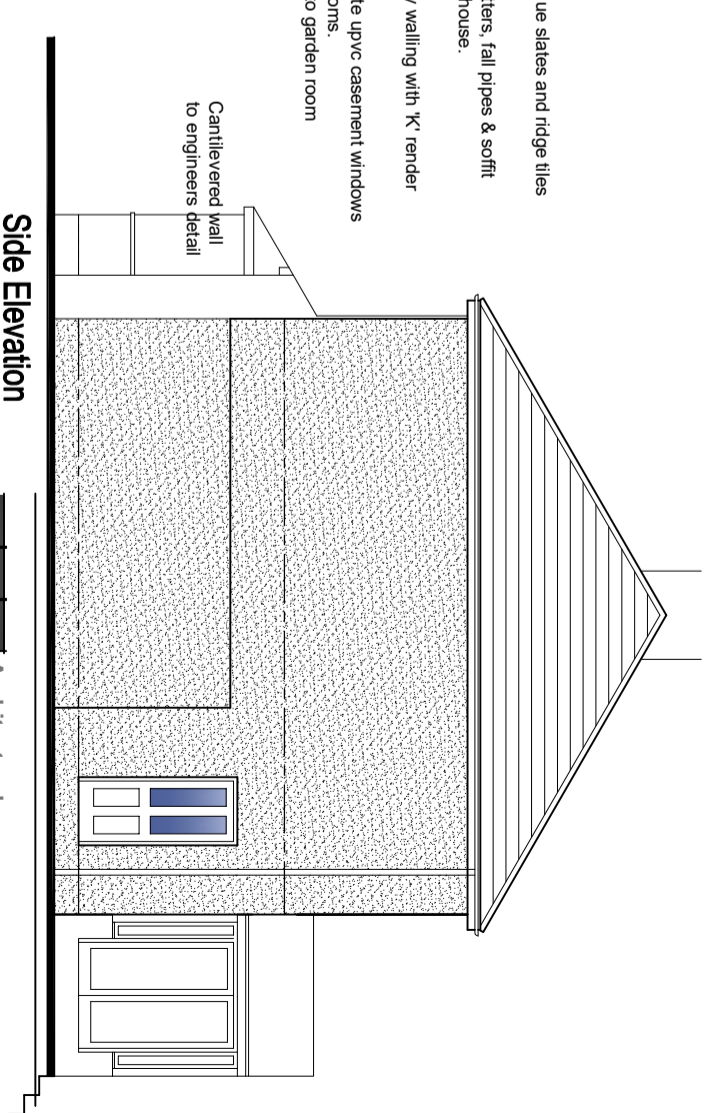

Side Elevation

Cantilevered wall to engineers detail

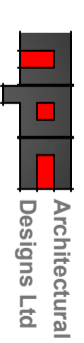

01535 630204

Applicant

Mr M. Chisnall

Project

Proposed Extension.
39 Hurrs Road. Skipton.

Drawing

Proposed Plans & Elevations.

All dimensions to be verified on site any discrepancies to be verified by NPC ad Ltd
This drawing is copyright protected no reproduction permitted without authorisation
All works to comply with the HSE CDW Regulations

Date	Mar 2022	Scale	1:100
Drawn	N	Drawing No	718-06
		Rev	