

Copyright on all drawings prepared by Morton & Hall Consulting Limited is their property. Drawings and designs may not be reproduced in part or in whole without their written permission.

Please read, if in doubt ask. Change nothing without consulting the Engineers.


Contractor to check all dimensions on site before work starts or materials are ordered. If in doubt ask. All dimensions are in mm unless stated otherwise.

Where materials, products and workmanship are not fully specified they are to be of the standard appropriate to the works and suitable for the purpose stated in or reasonably to be inferred from the drawings and specification. All work to be in accordance with good building practice and BS 8000 to the extent that the recommendations define the quality of the finished work. Materials products and workmanship to comply with all British Standards and EOTA standards with, where appropriate, BS or EC marks.



All products and materials to be handled, stored, prepared and used or fixed in accordance with the manufacturers current recommendations.

The contractor is to arrange inspections of the works by the BCO (or NHBC) as required by the Building Regulations and is to obtain completion certificate and forward to the Engineer

All finishes, insulation and damp-proofing to architect's details

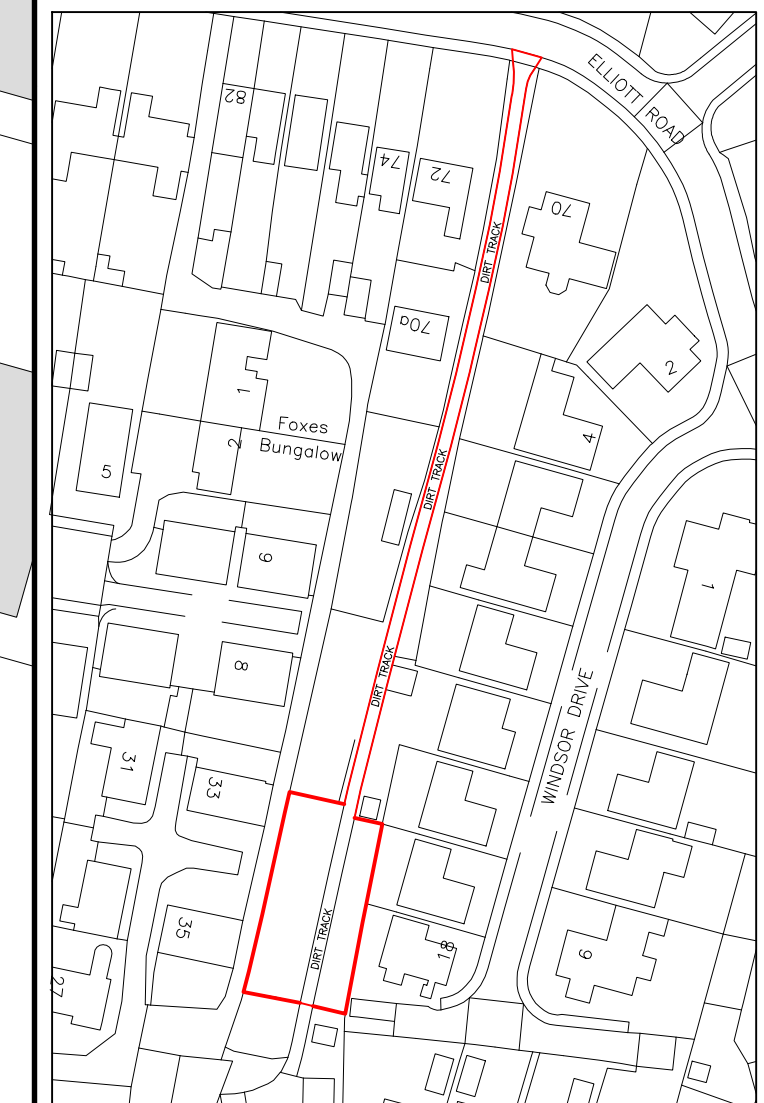

LOCATION PLAN  
(1:1250)

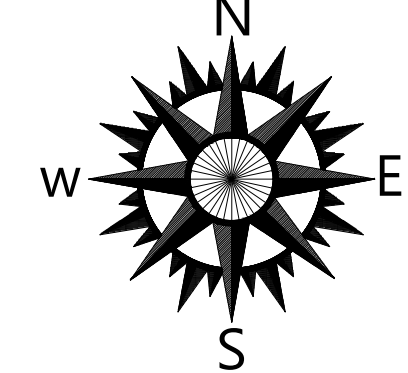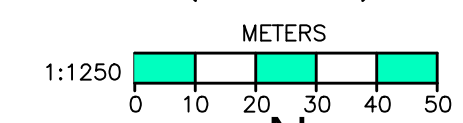

A	PLANNERS COMMENTS	APR 2022
	REVISIONS	DATE

**MORTON & HALL**  
**CONSULTING LIMITED**  
CONSULTING STRUCTURAL ENGINEERS

1 Gordon Avenue,  
March,  
Cambridgeshire.  
PE15 8AJ

Tel: 01354 655454  
Fax: 01354 660467  
E-mail: [info@mortonandhall.co.uk](mailto:info@mortonandhall.co.uk)  
Website: [www.mortonconsultingengineers.co.uk](http://www.mortonconsultingengineers.co.uk)



CLIENT  
Mr B Barrett

Land off Elliot Road,  
Lying North of West End  
March, Cambridgeshire  
PE15 8DH

## Existing & Proposed Site Plans

DRAWN G. Boreham		DATE OF ISSUE
CHECKED		
DATE Mar 2022	DRAWING NUMBER H8216/01	
SCALE As Shown	A	