


① Existing Ground Floor Plan

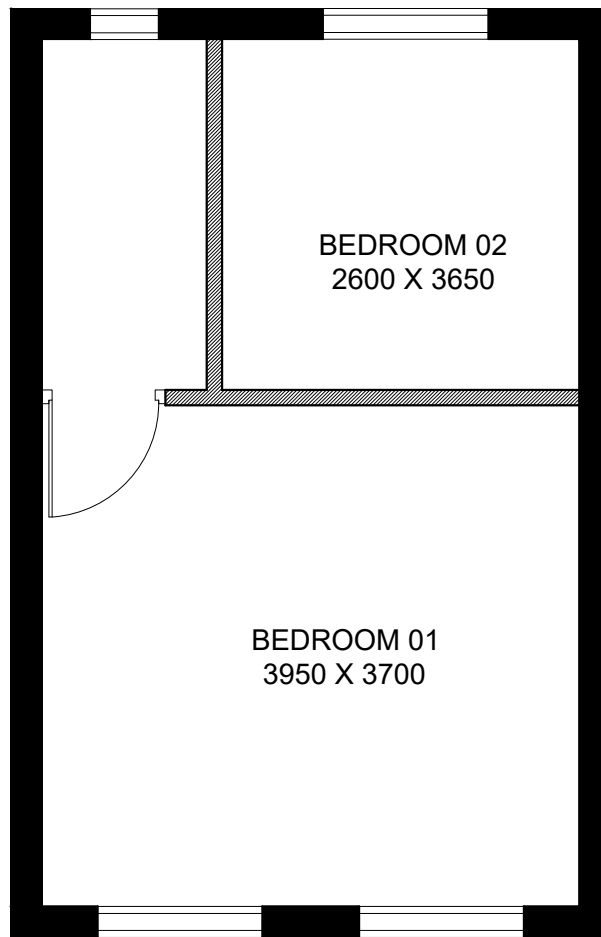

② Existing First Floor Plan


**General Notes**

This drawing shall not be scaled. All dimensions are in mm unless otherwise stated.

All dimensions shall be checked on site prior to commencing the works and errors and omissions to be reported to the architects.

All works shall conform to the current edition of the building regulations and other statutory requirements.

All materials and workmanship shall conform with the relevant standard specification and codes of practice.

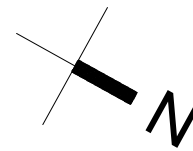

**FOR APPROVAL**

PROJECT

**#60 KINGSLAND ROAD, LUTON**

TITLE

**BLOCK OF HOUSE\_ EXISTING FLOOR PLAN**

DRAWN CHECKED SCALE 1:100@A3 DATE 09.05.2022

Ar.VIGNESH \*

DRAWING NO

**KON\_LN\_EXI.FL.PLAN\_D001**

REV

**R3**



**NOTES:**

"This drawing is prepared solely for design and planning submission process. It is not intended or suitable for either Building Regulations or construction proposes and should not be used for such"