

Note: The contractor will be held to have examined the site and determined all dimensions and levels before commencing construction work. No assumption should be made without reference to the architect. No dimensions should be scaled from drawing.

Revision	Description	Date	By

MATERIAL KEY




NEW GLASS



ZINC CLADDING



ROOF TILES

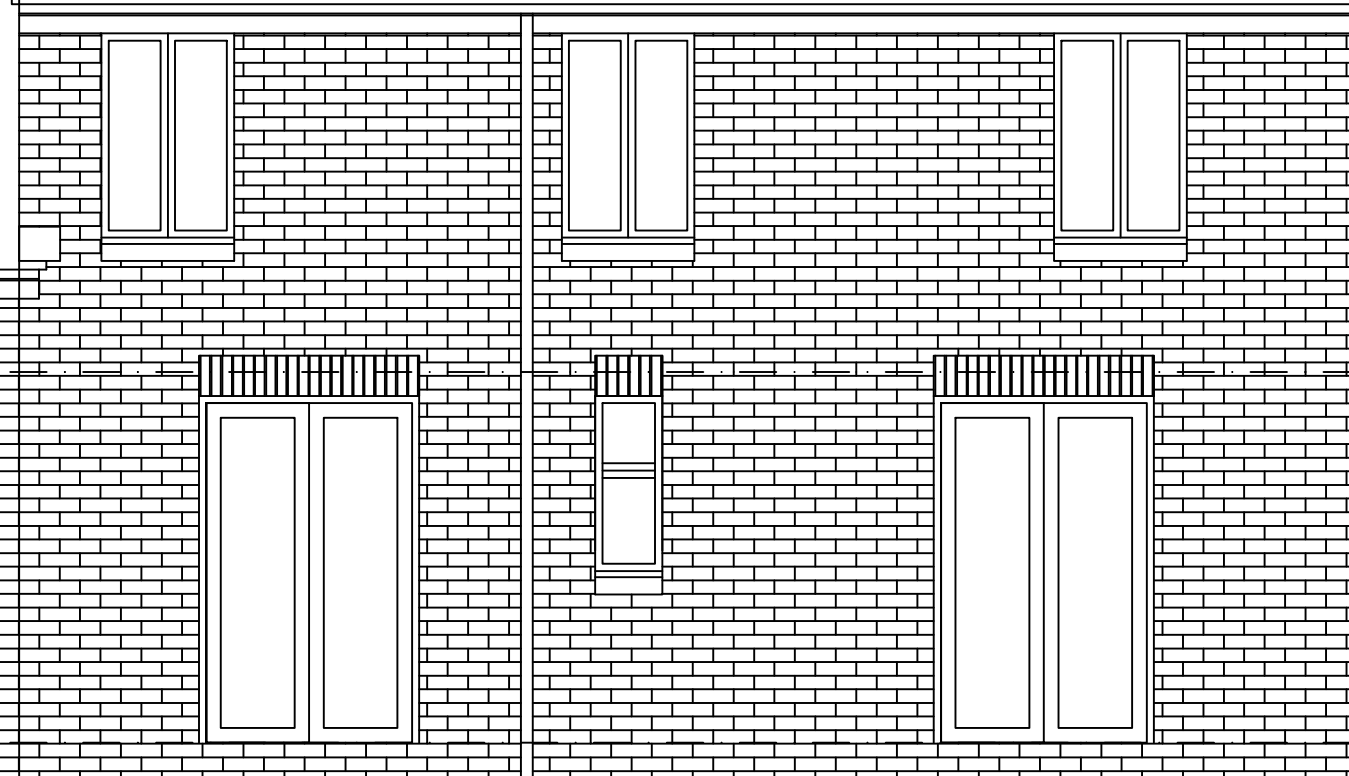 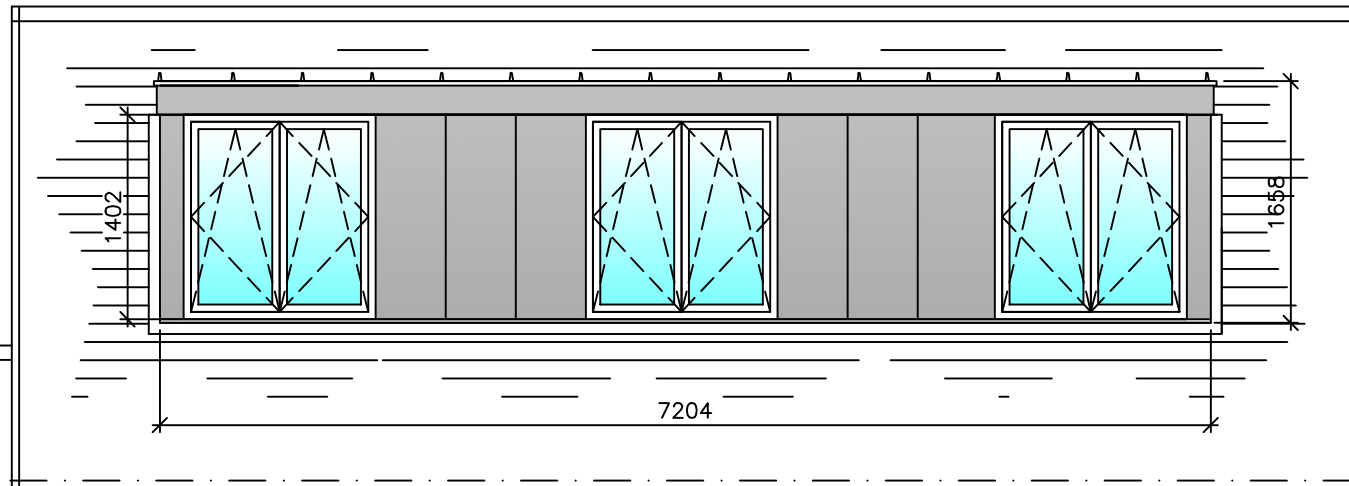

RWP

RWP


t: 07403 232228

e: colin@thehomearchitect.co.uk

www.thehomearchitect.co.uk



REAR ELEVATION AS PROPOSED

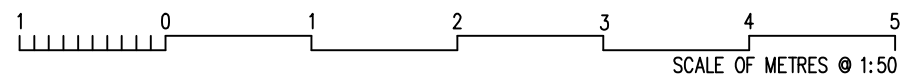

Issue for WARRANT		
Client JOE McFALL		
Project Title LOFT CONVERSION TO TWO BEDROOMS AND BATHROOM. 5 COOPER CRESCENT, FERNIEGAIR, HAMILTON, ML3 7FU		
Drawing Title REAR ELEVATION AS PROPOSED		
Scale 1:50 @ A3	Date 27/01/2021	Job No. A110
Drawn by CK	Checked by CK	Sheet Size A3
Drawing No. AL(00)016		Rev. --