





EXISTING FRONT ELEVATION

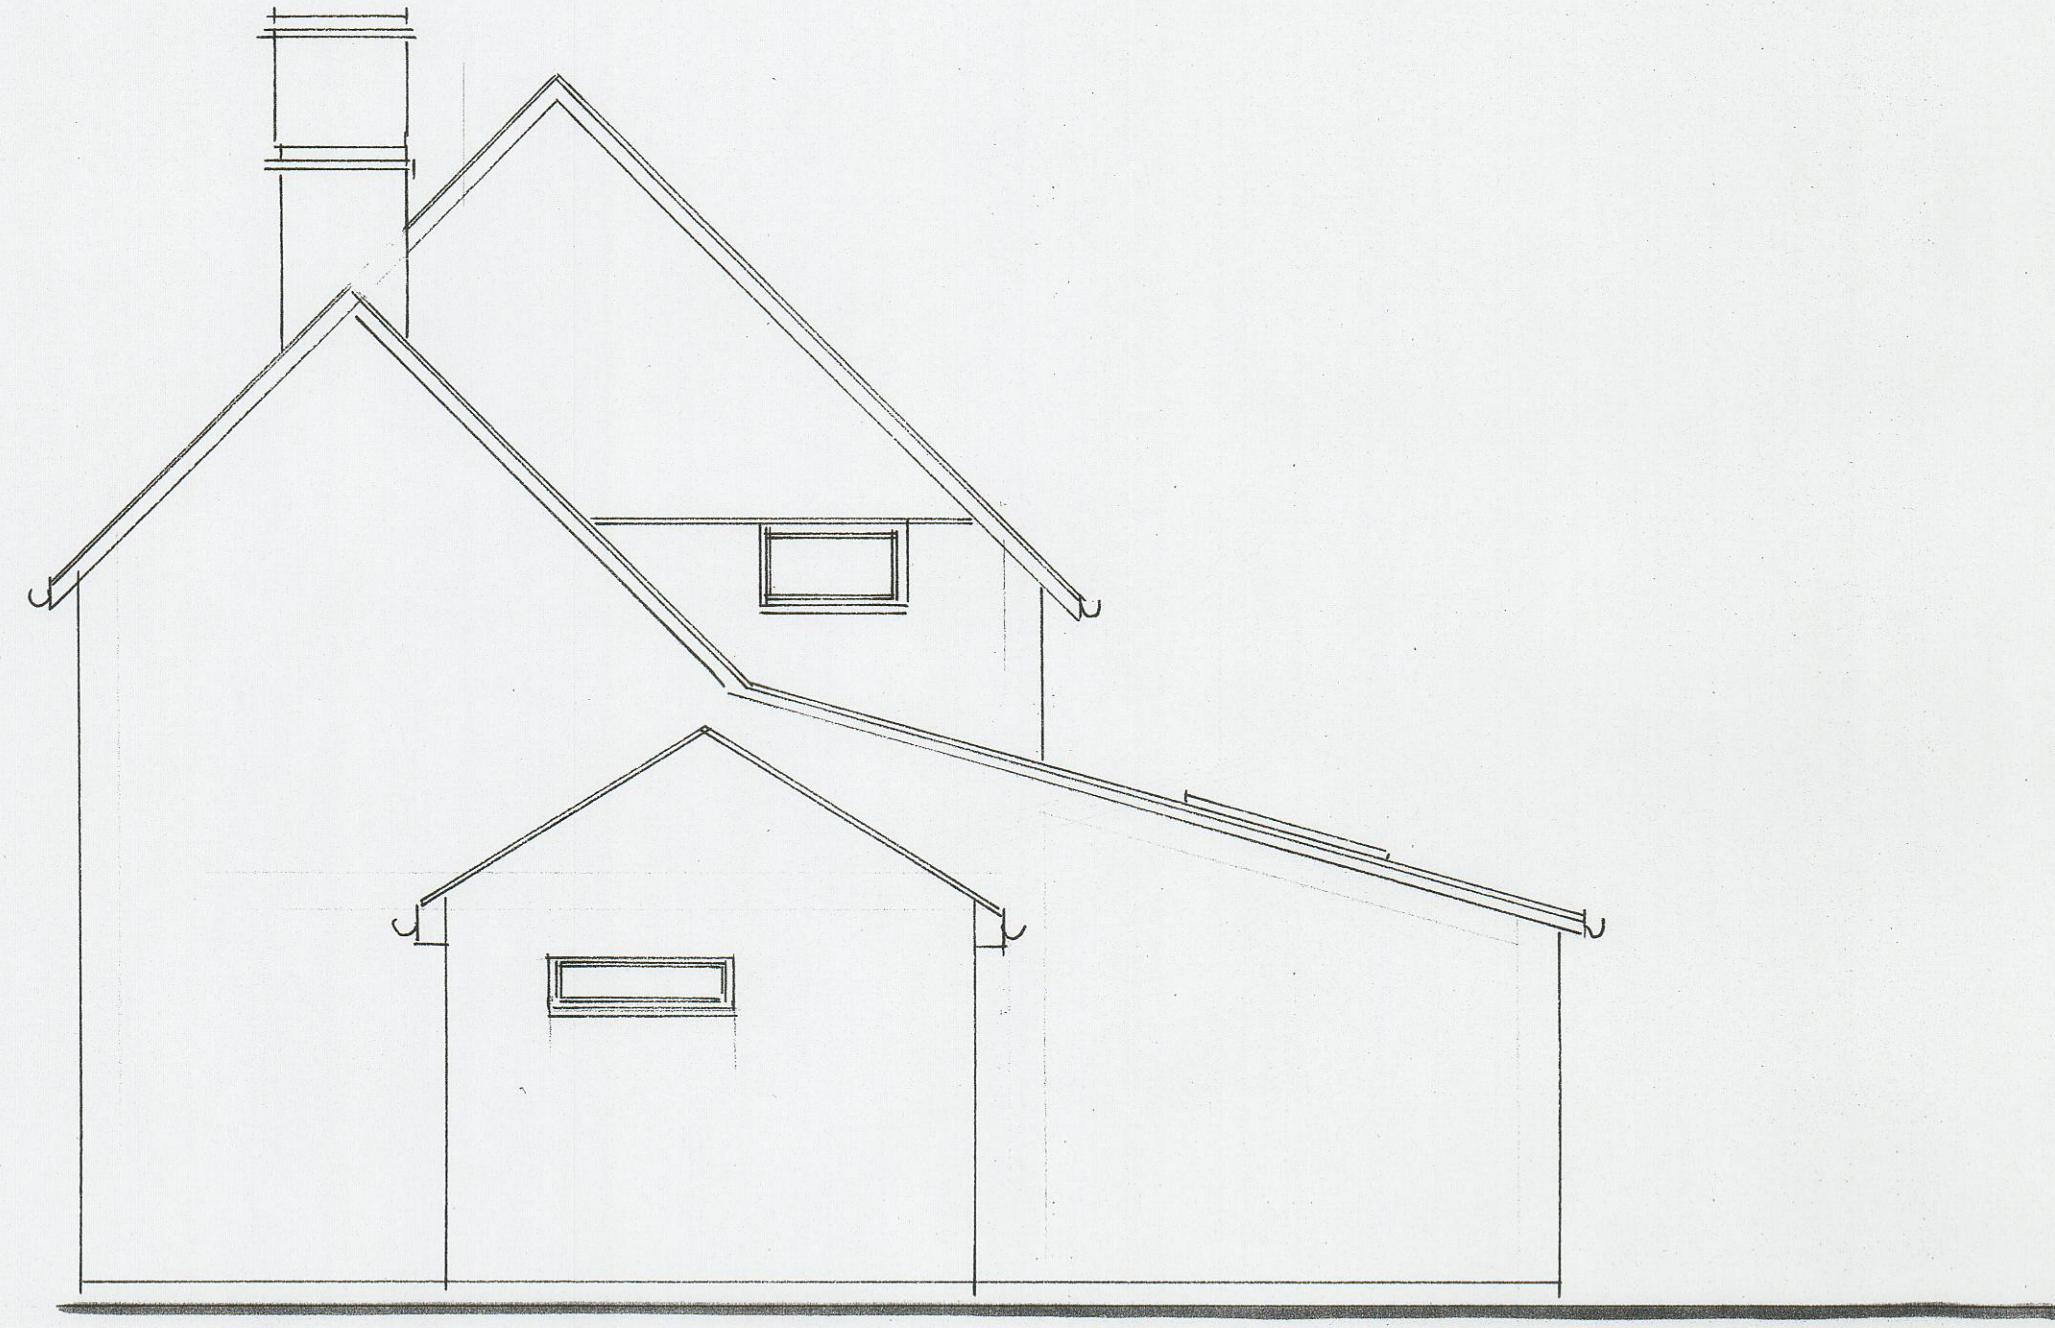


EXISTING SIDE ELEVATION




EXISTING REAR ELEVATION

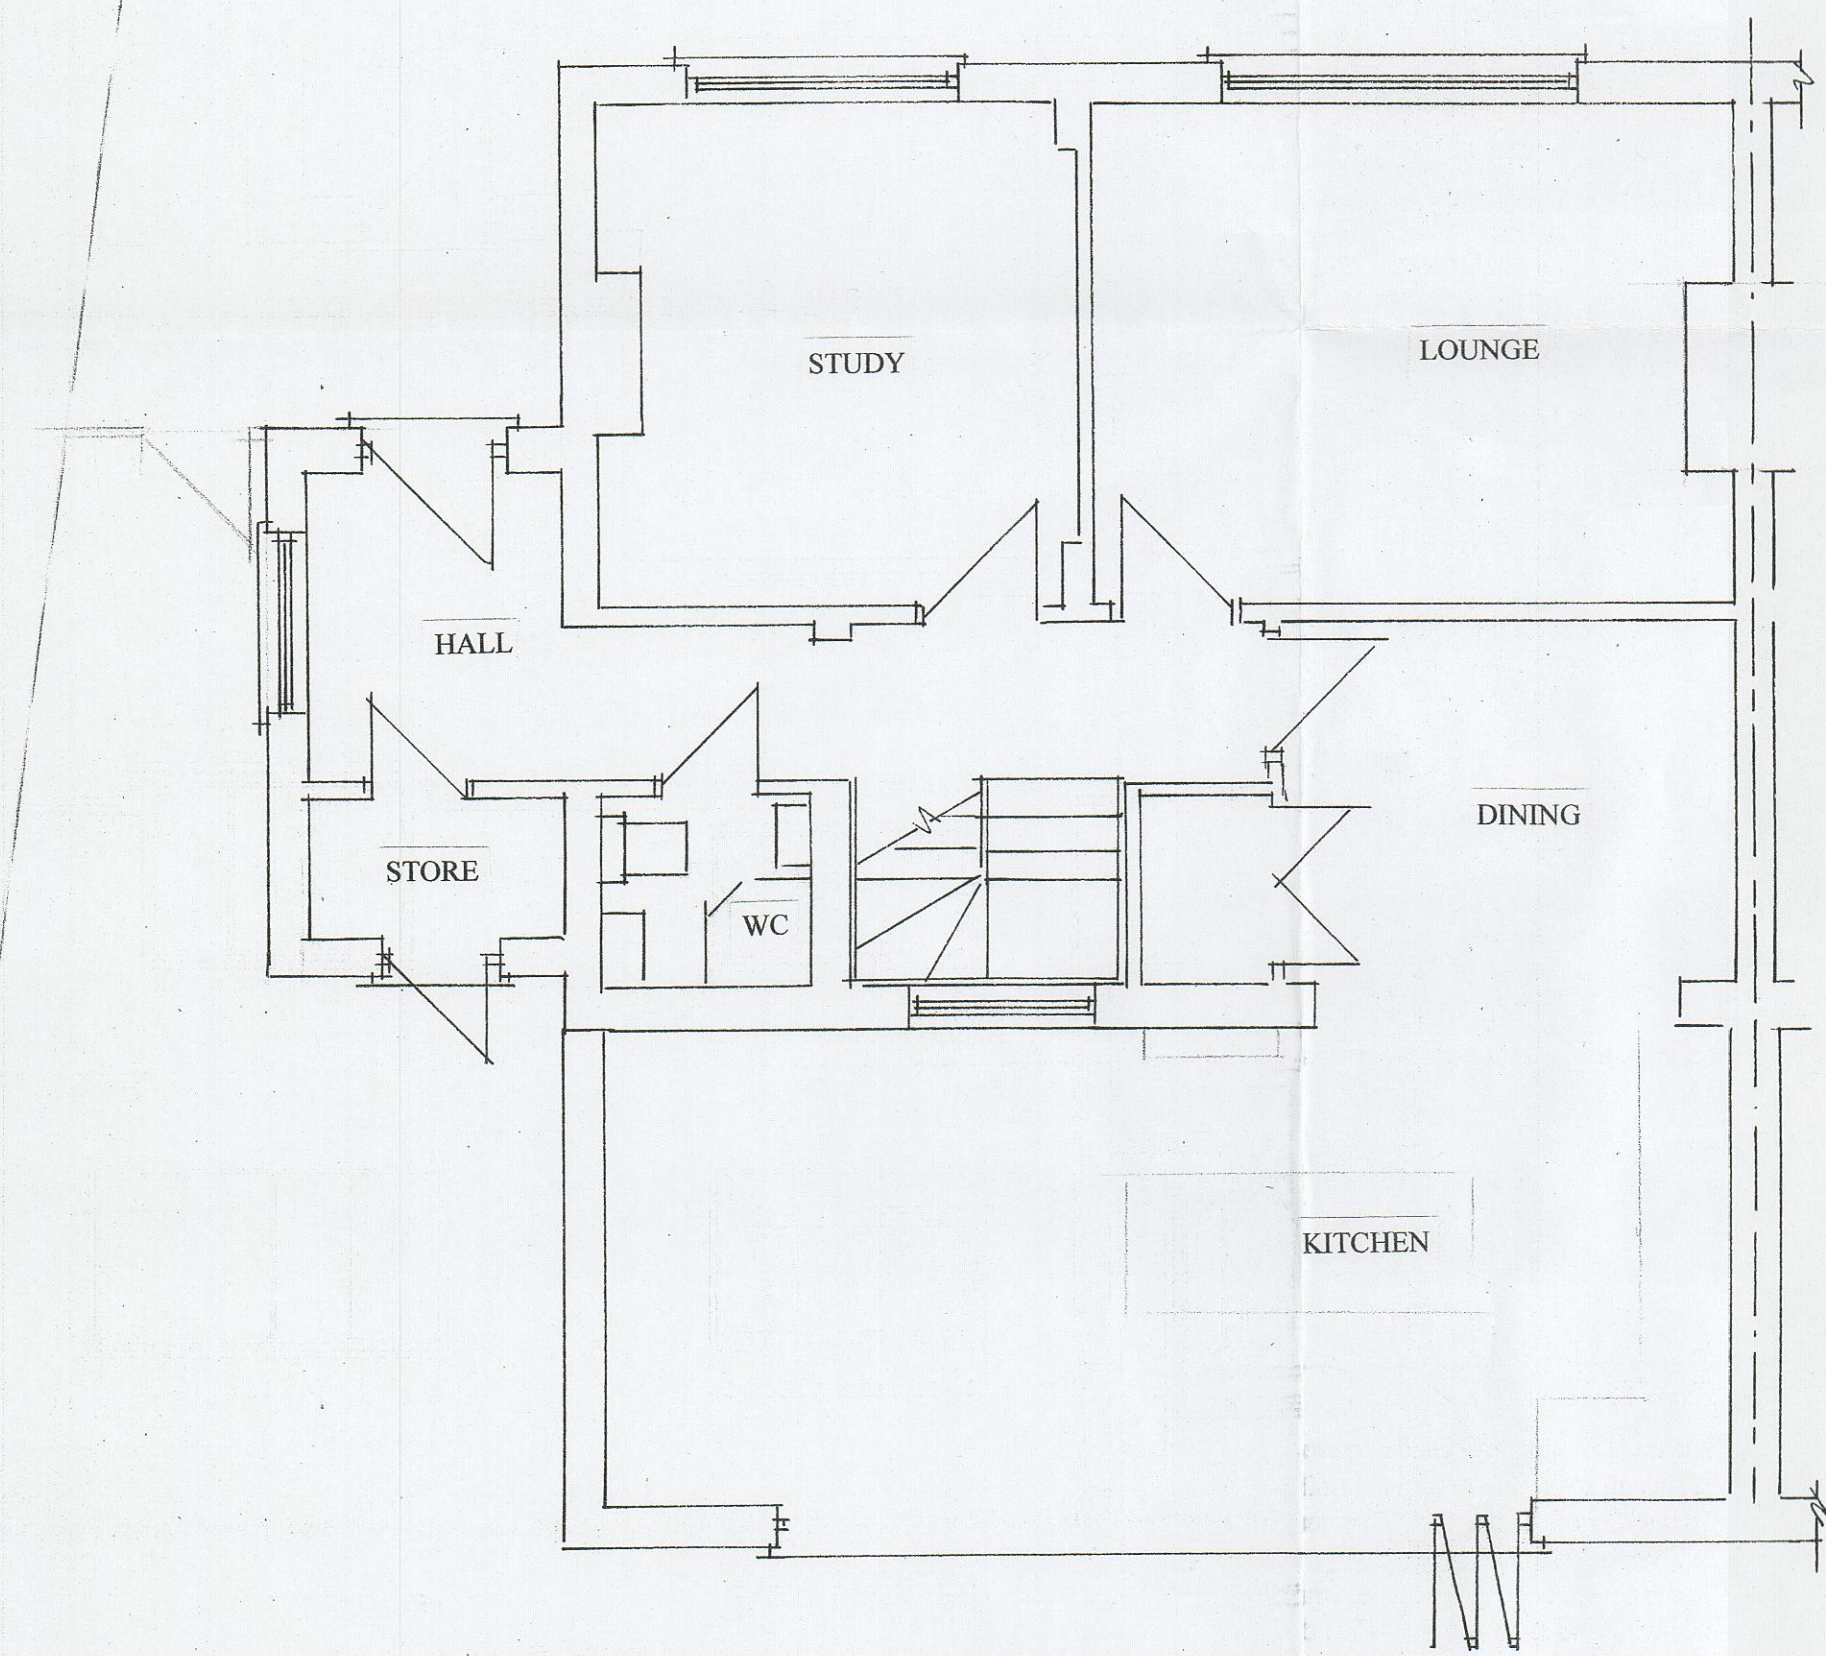

EXISTING GROUND FLOOR PLAN

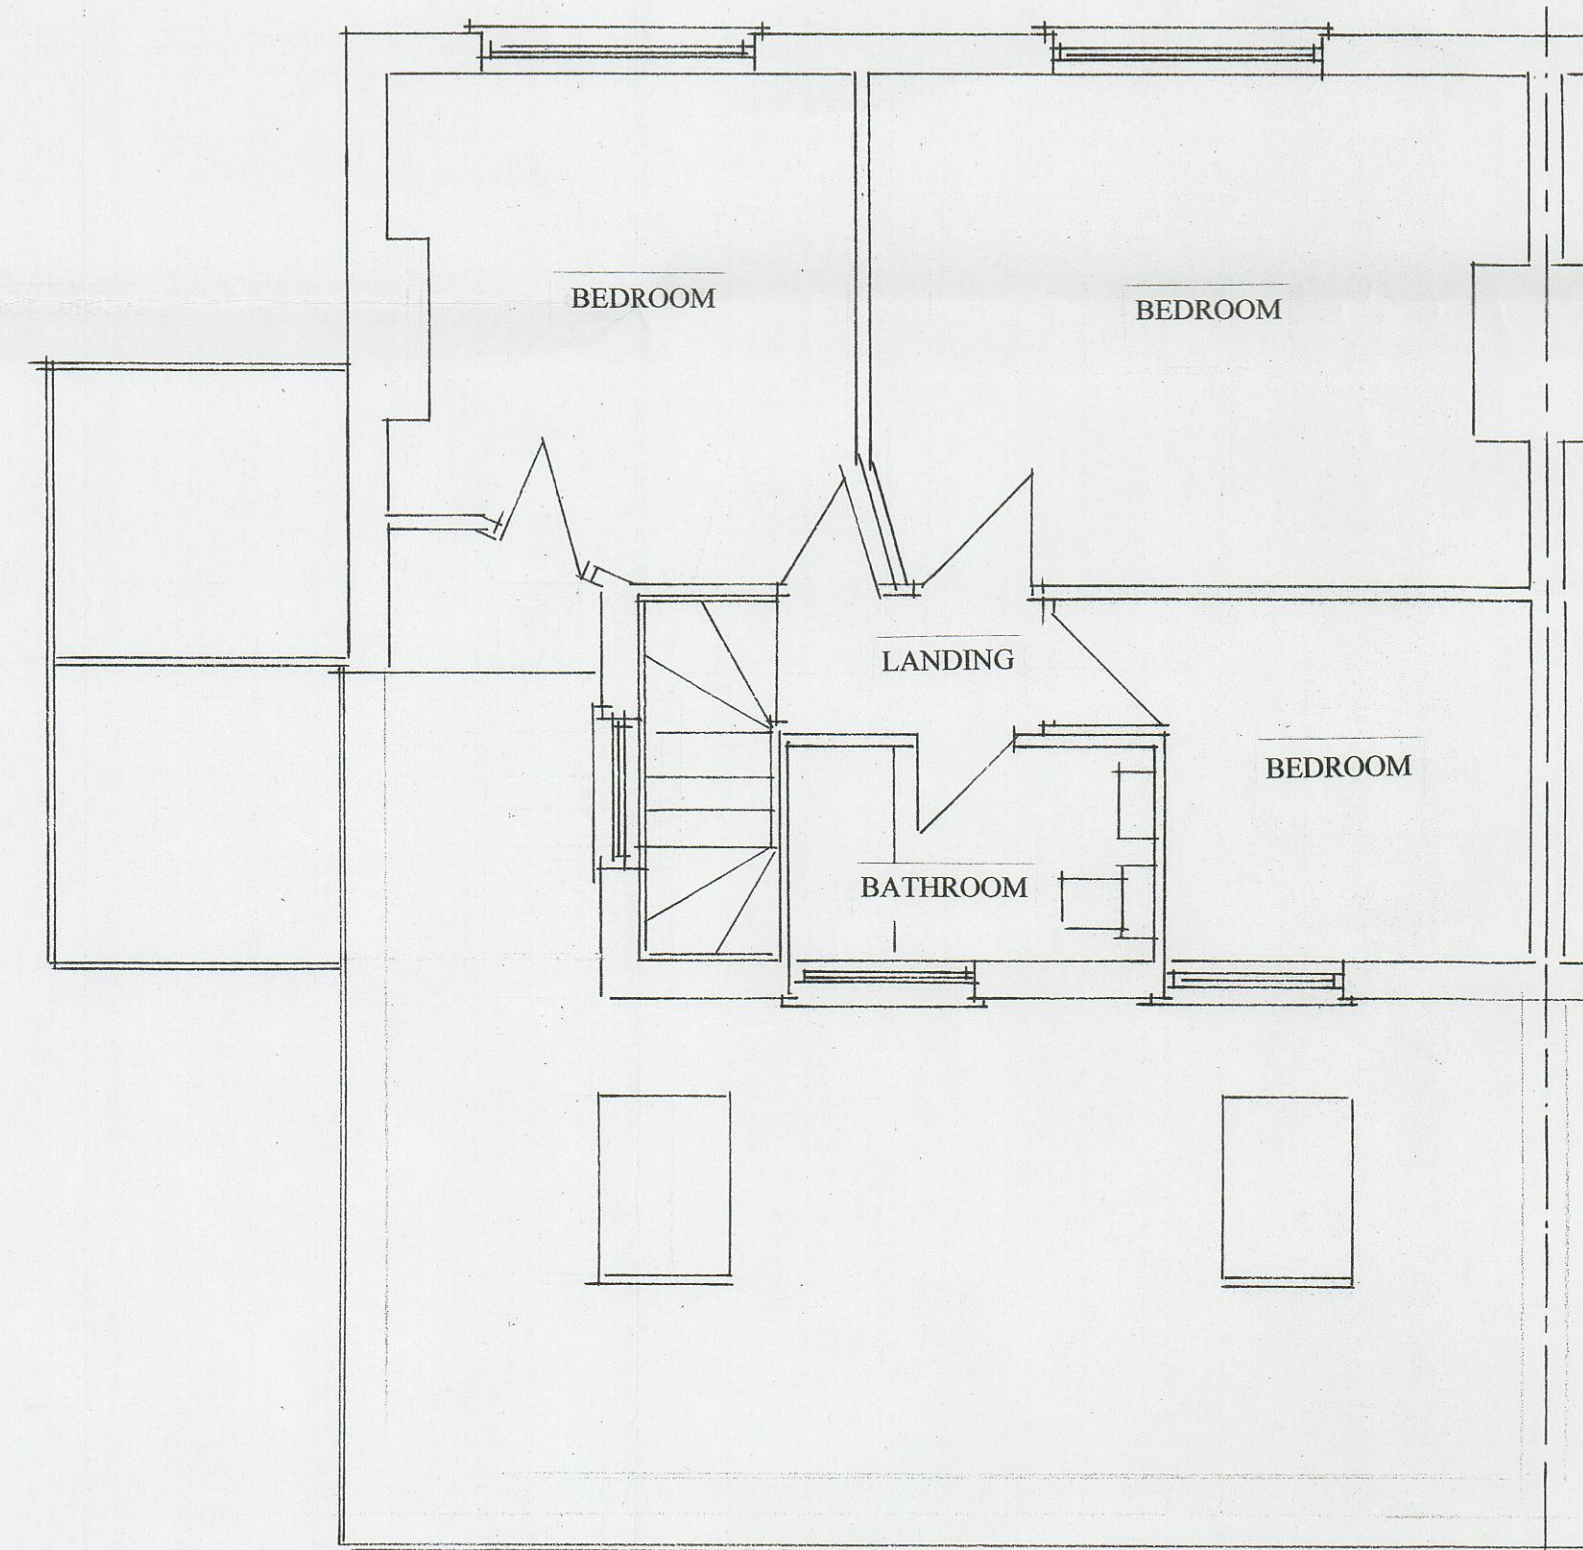

EXISTING FIRST FLOOR PLAN

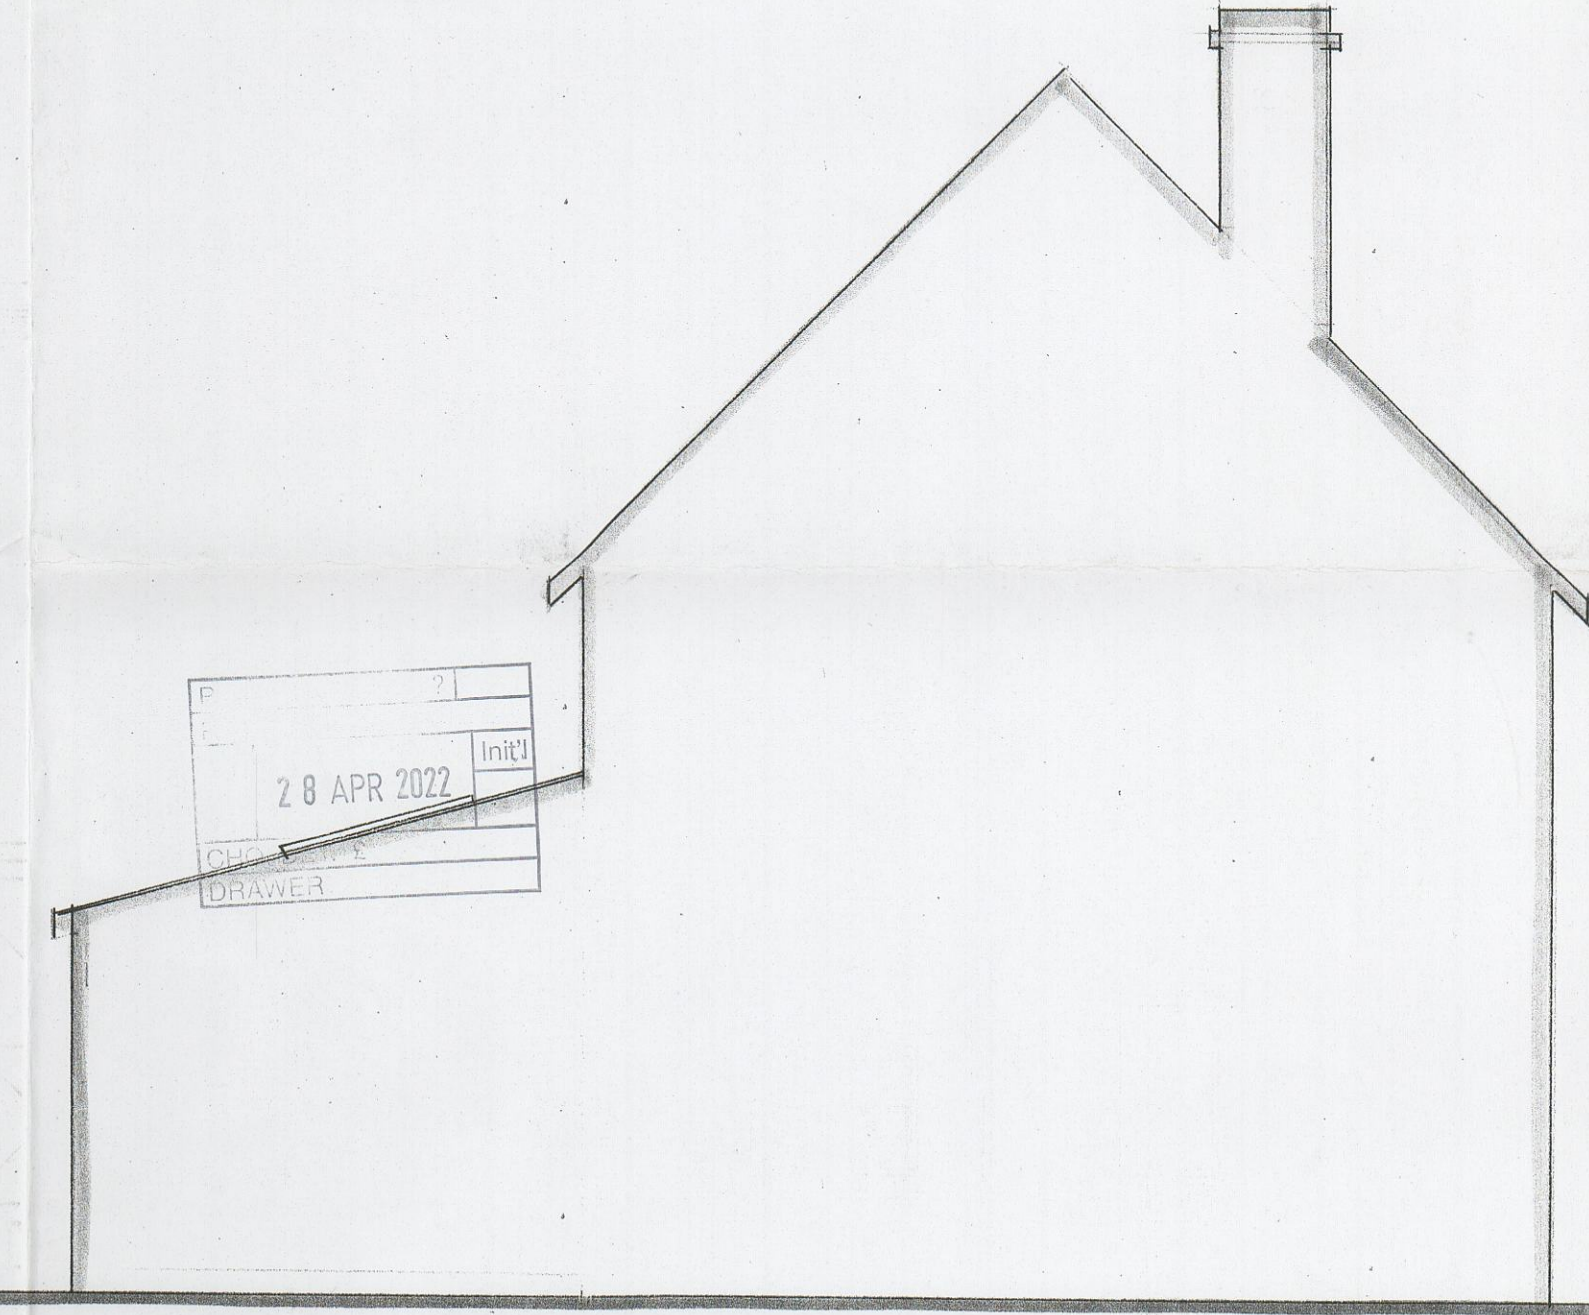

EXISTING SIDE ELEVATION

**EXISTING CONSTRUCTION**

The main roof is of pitched construction covered with small clay tiles.  
 Facia and soffits are of painted timber with black plastic rainwater goods.  
 To the rear of the property the extension roof is of pitched construction with matching tiles and Velux roof windows.  
 The main walls are of brick construction rendered externally.  
 The windows are of white UPVC double glazed construction and doors are of grey alloy double glazed construction.  
 The property is connected to the main foul sewer to the rear of the property.  
 Surface water discharges to soakaway.  
 The front garden is mainly gravelled to the main central section to provide off street parking for 3 cars with hedges and fences to the site borders.  
 To the rear of the property is a paved patio. The main central area is grassed and enclosed with 6 foot timber fences and hedges. To one side of the garden is a detached summer house annexe which has a flat roof and cedar timber cladding to the walls with grey alloy double glazed windows and doors.

PROPOSED  
 EXISTING PLANS & ELEVATIONS

SITE: 14 HEATHFIELD AVE  
 PENENDEN HEATH  
 MAIDSTONE  
 ME14 2DQ  
 FOR: MR & MRS SYMONS

PHILIP TAYLOR BUILDING PLANS  
 01622 8671408

DRAWING NO BS/09/EC/1  
 SCALE 1:50  
 DATE 22/9/22

