


PROPOSED FLOOR PLAN

THIS DRAWING IS COPYRIGHT.
ALL DIMENSIONS TO BE CHECKED ON SITE
PRIOR TO ORDER OF MATERIALS OR
FABRICATION OF WORK. ANY DISCREPANCIES
TO BE REPORTED TO THE AGENT.
THIS DRAWING SHOULD NOT BE SCALED.

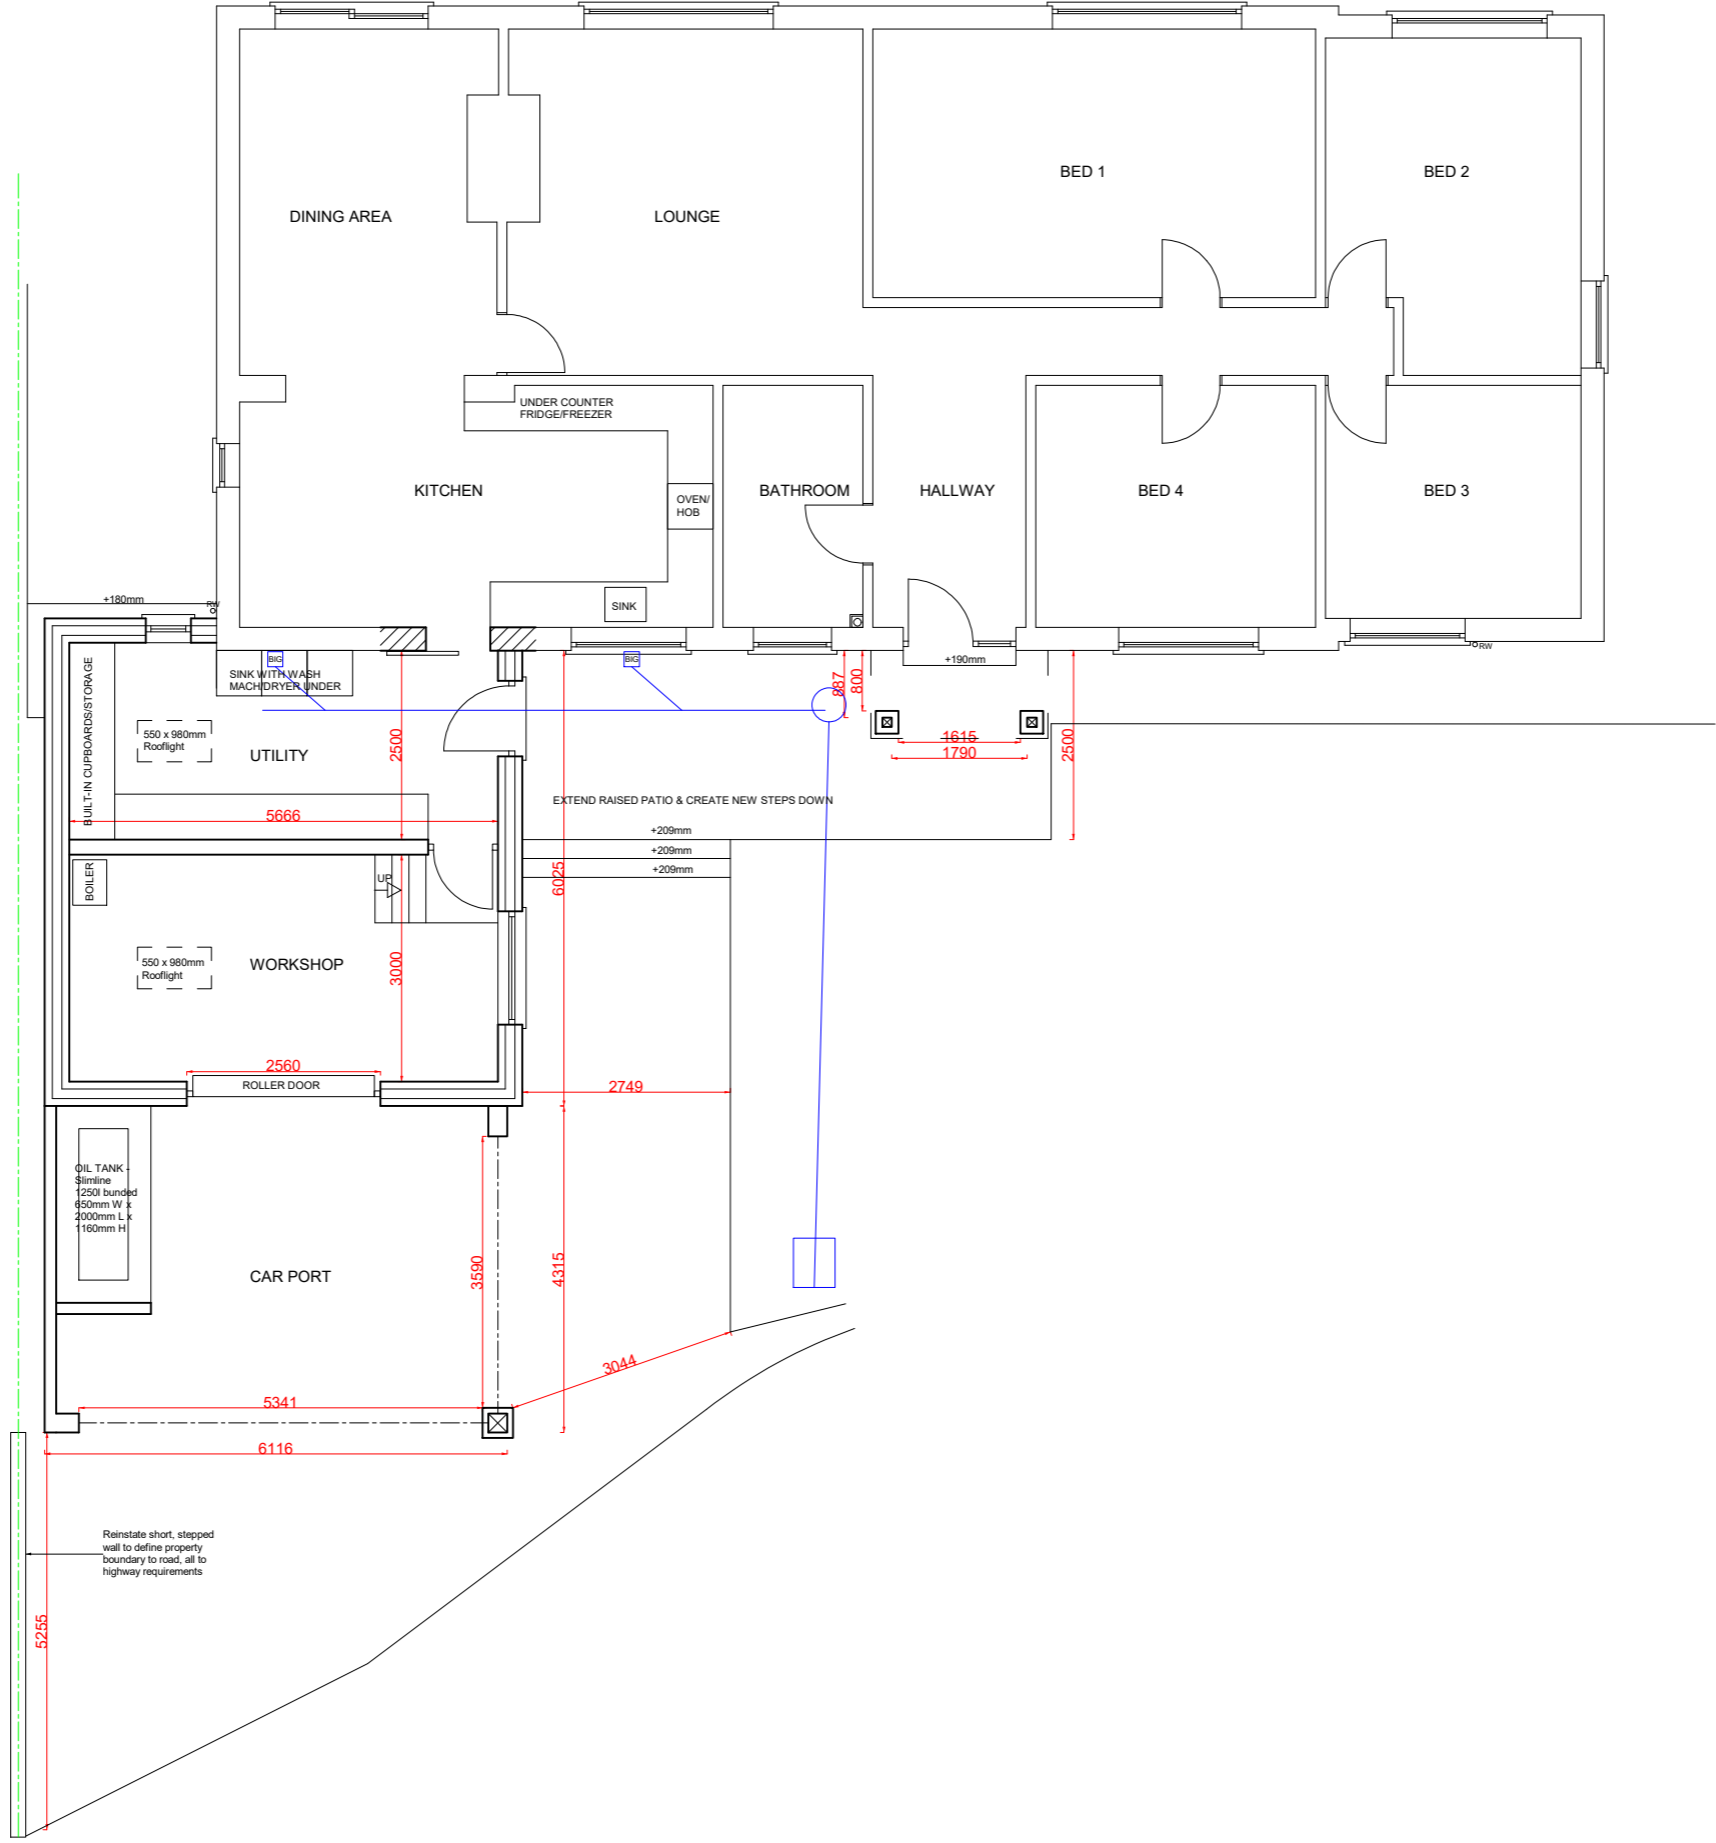

CLIENT:	Mr & Mrs Price
SITE:	Mallory Llyswen Brecon Powys LD3 0UU
TITLE:	Rebuild existing garage to create utility, workshop & carport PROP FLOOR PLAN
DATE:	8th April 2022
SCALE:	1:100 @ A3
DWG No:	22/5057/3 of 4
REV:	A

AEDS
ARCHITECTURAL ECOLOGICAL DESIGN
T: 01497 847892
E: aedes@mac.com
www.debetaphensdesign.co.uk