



PROPOSED FIRST FLOOR I:100

Total gross internal floor area = 32.70 m²

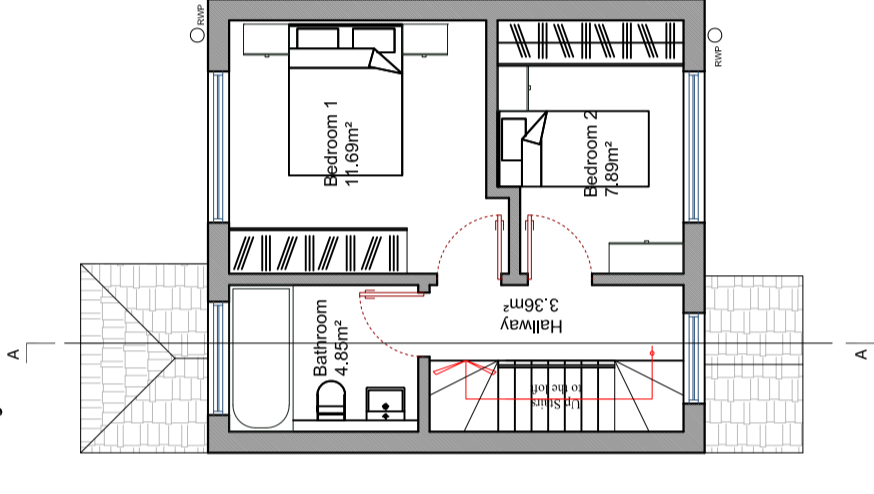


PROPOSED LOFT PLAN I:100

Total gross internal floor area = 20.13 m²

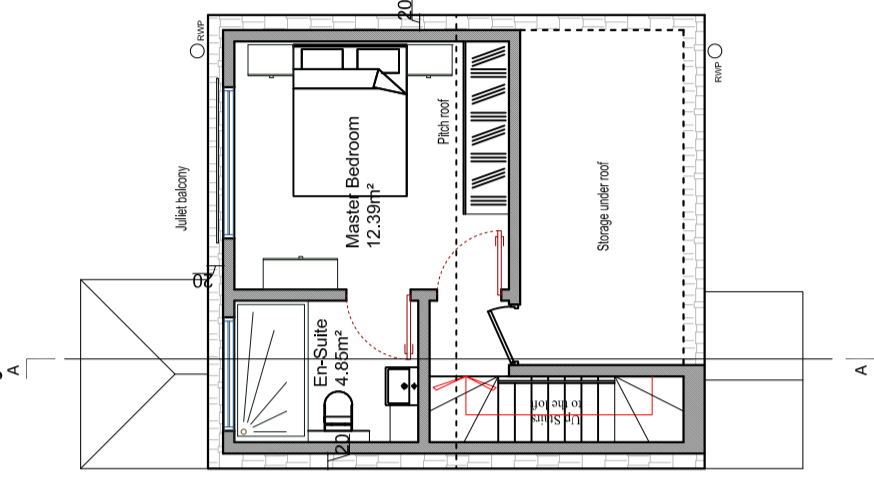

PROPOSED ROOF PLAN I:100


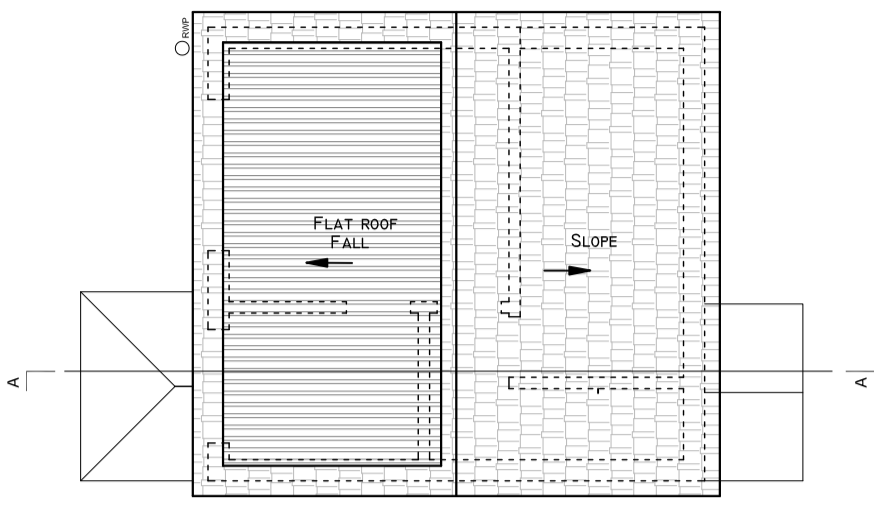


PROPOSED GROUND FLOOR I:100


Total gross internal floor area = 35.96 m²




PROPOSED STREET SCENE I:100

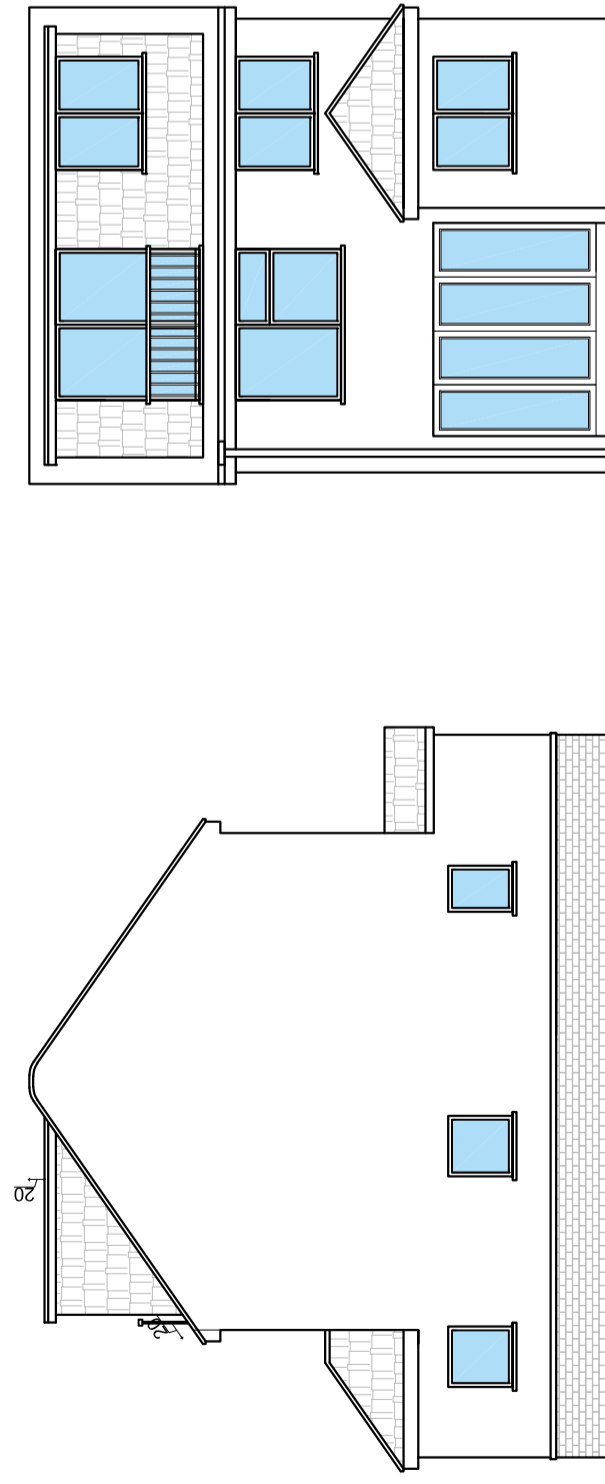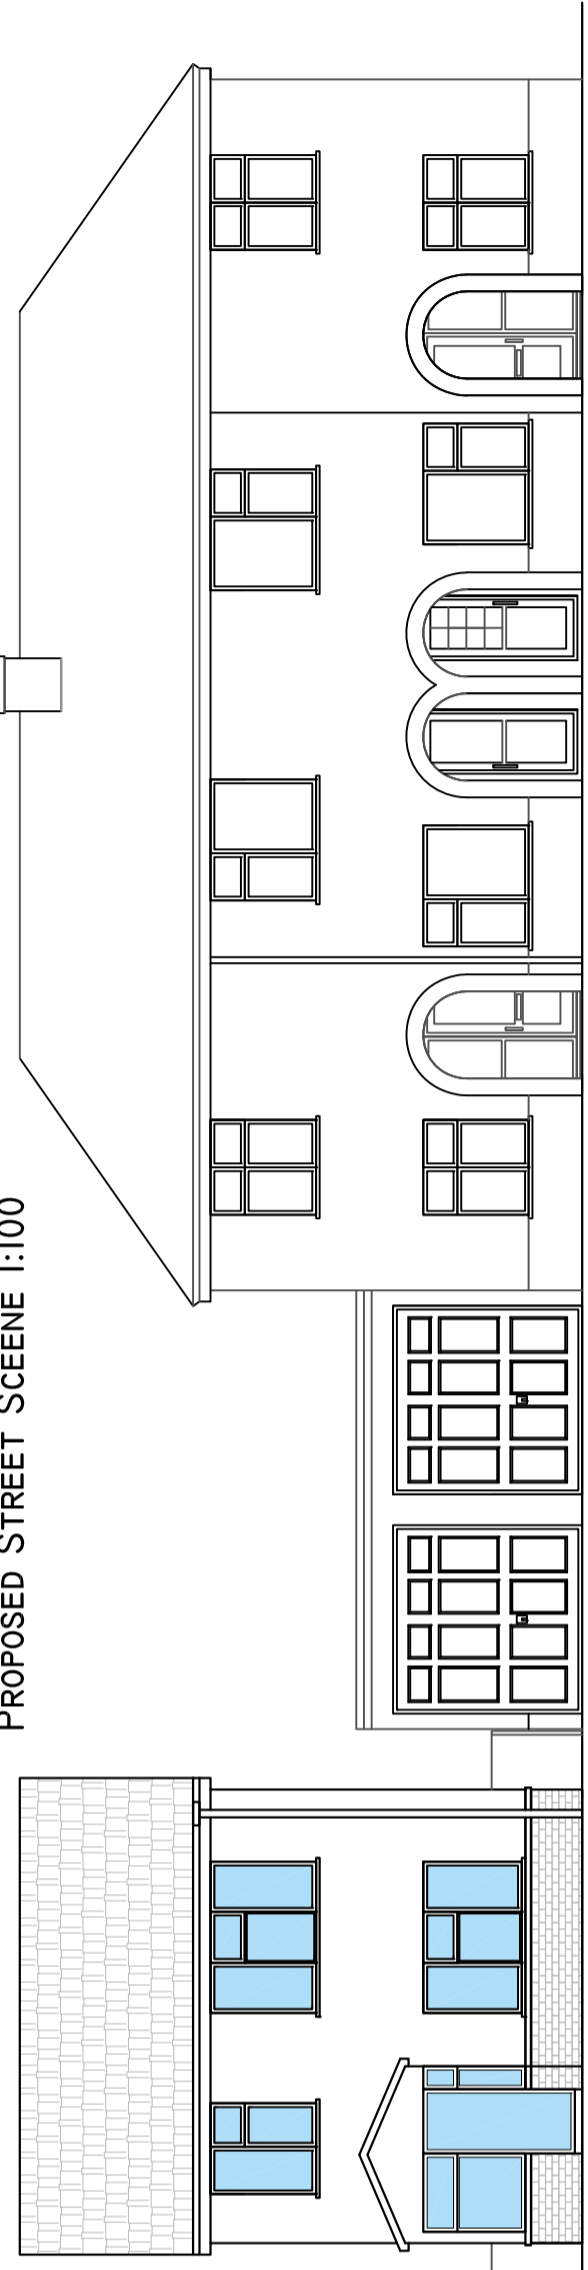

PROPOSED SIDE ELEVATION I:100

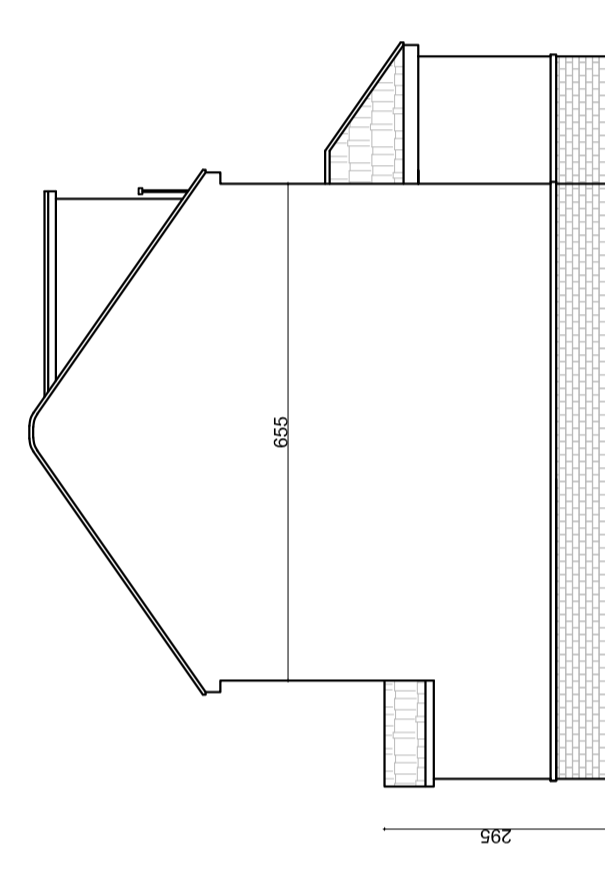

PROPOSED SIDE ELEVATION I:100

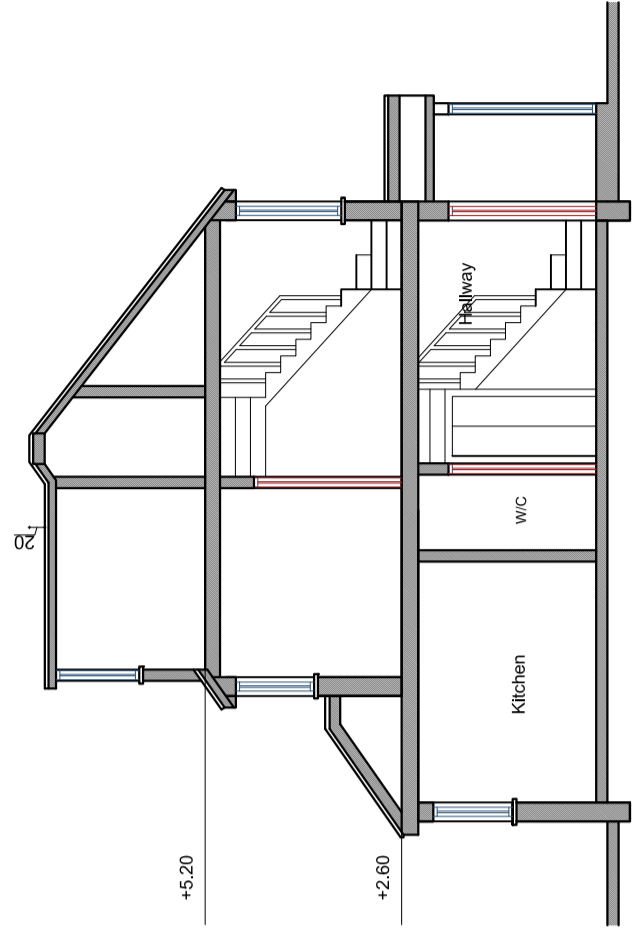

PROPOSED SECTION A-A I:100

Nevila TANE Architectural technician Phone : +44(0)7540036588 Email : nevilatane@gmail.com	CLIENT: Hektor KADJU	ADDRESS: Land adj to 142 The Fairway, N14 4NN	DRAWING TITLE: Proposed Plans	PROJECT No:	SCALE:
				DATE: 11/03/2022	DATE: 11/03/2022
				DRAWING No: 02	SCALE: 0 500mm 1:100 (BAC) 0 500mm 1:250 (REV) 0 500mm 1:50 (REV)