



Existing front elevation




Existing RH side elevation

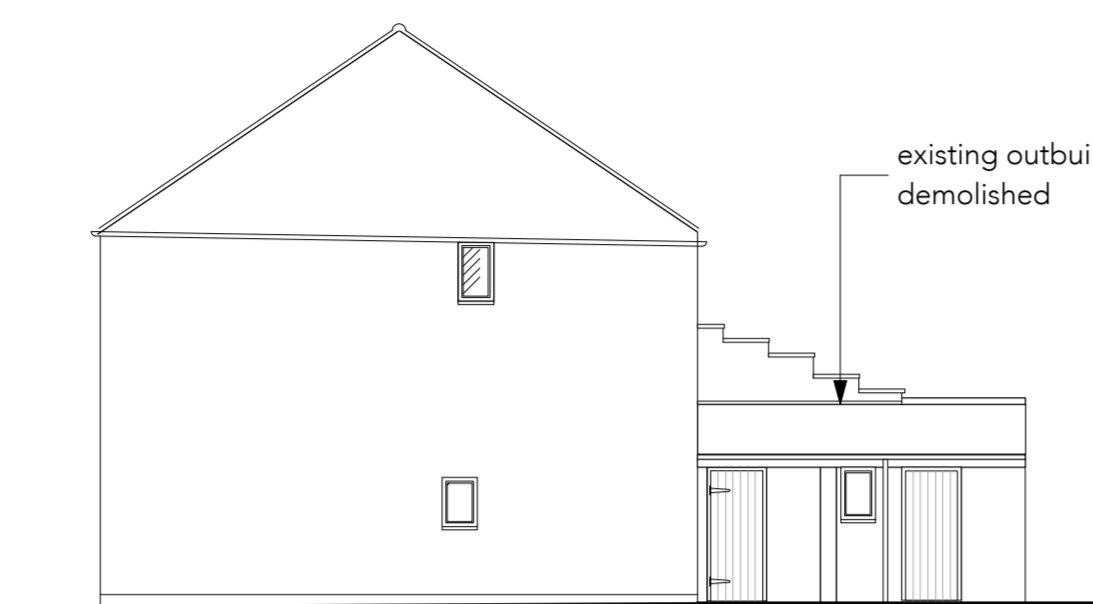


Existing rear elevation

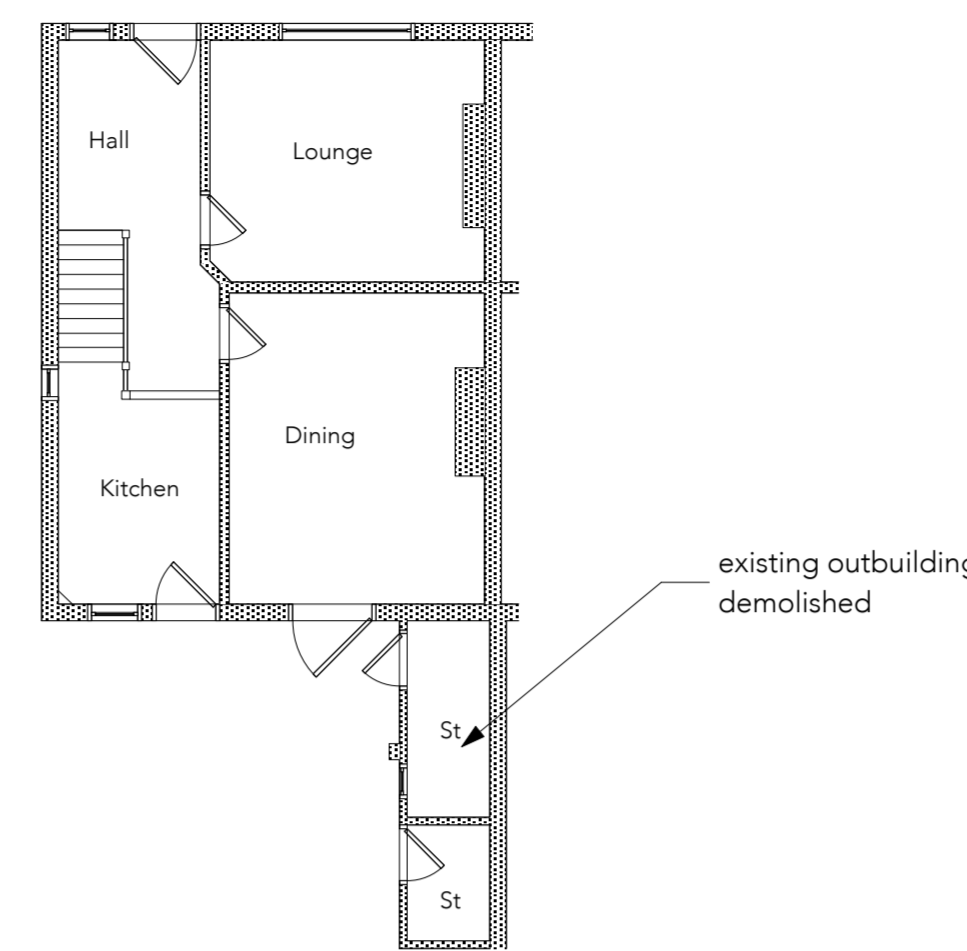


Existing ground floor plan

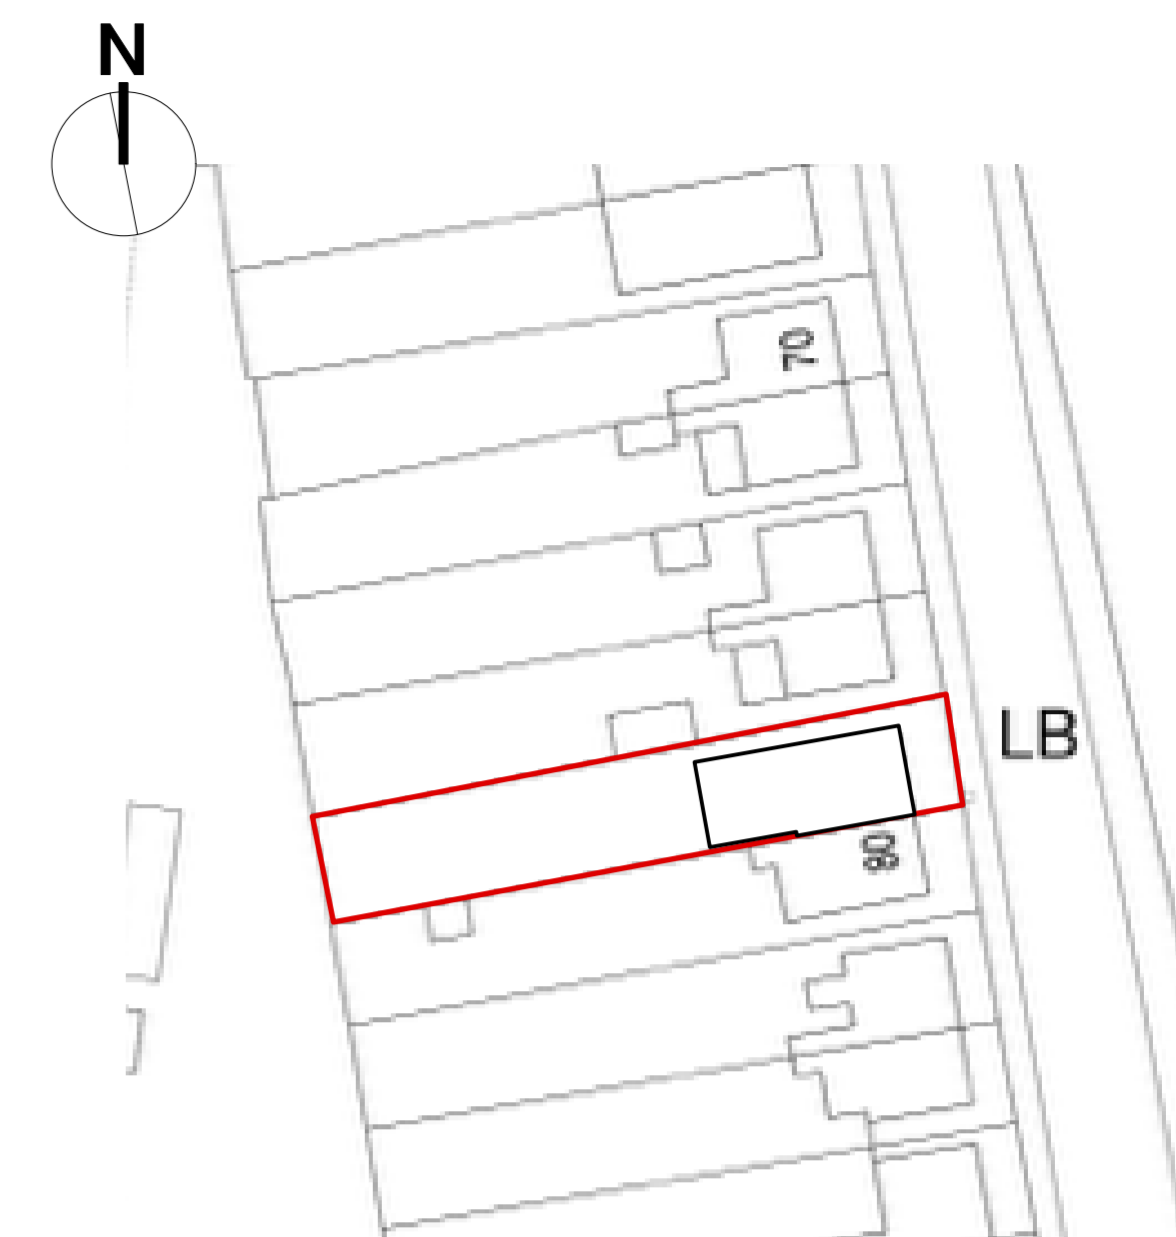


1:500 Block plan

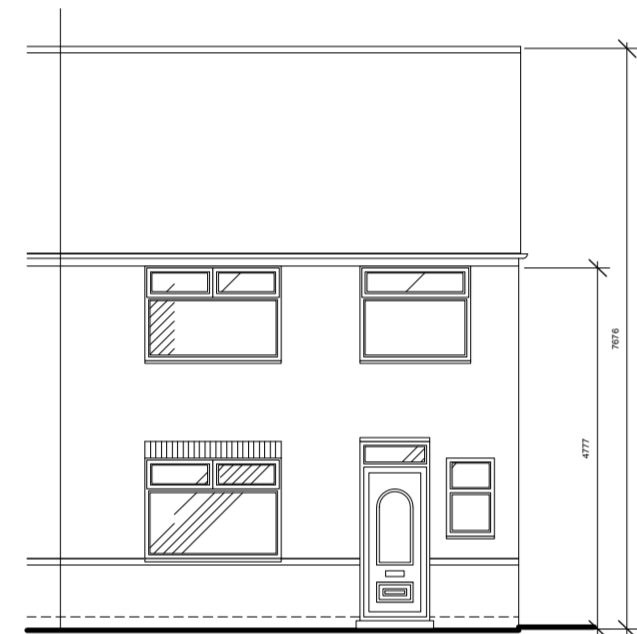


Proposed front elevation

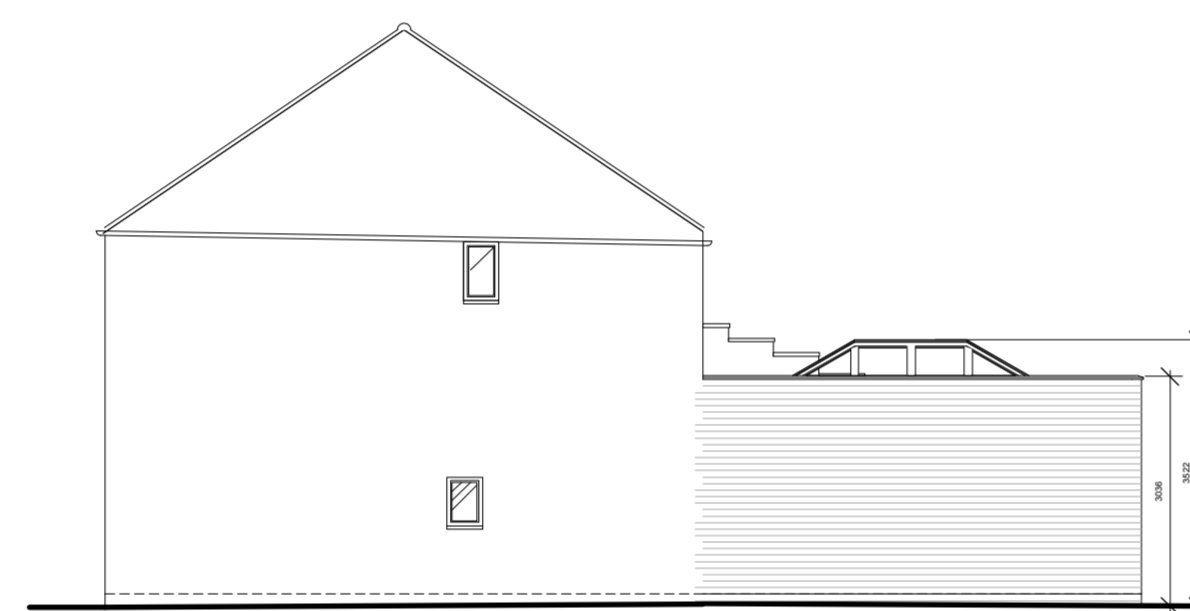


Proposed RH side elevation

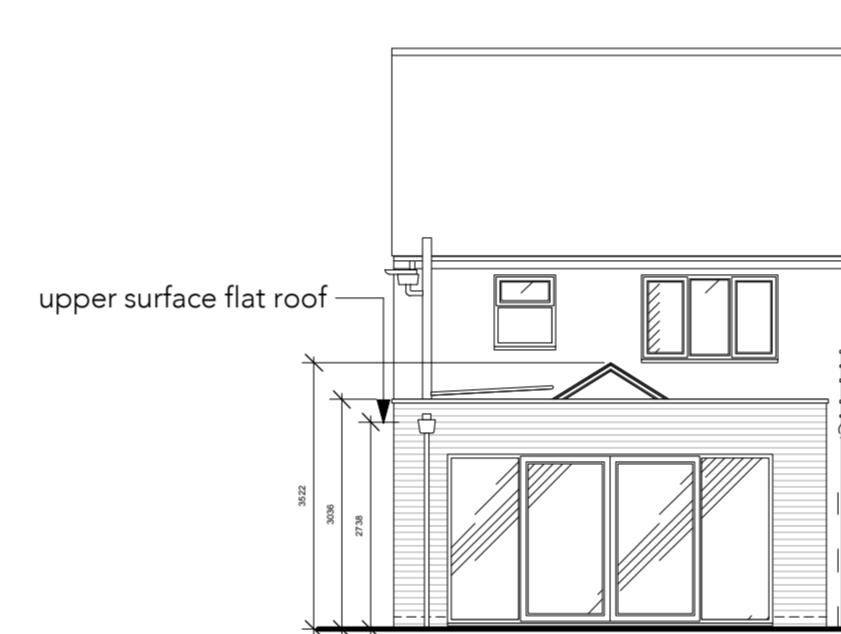

Proposed rear elevation

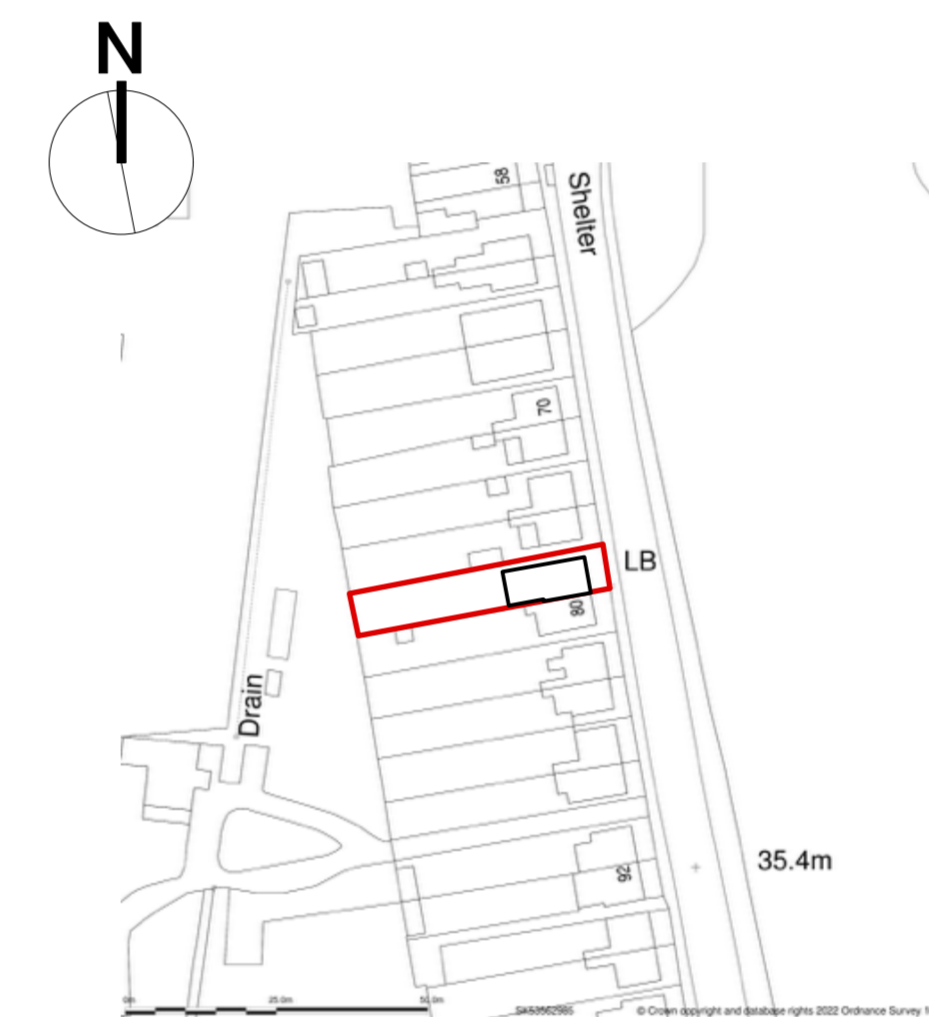


1:1250 Location plan

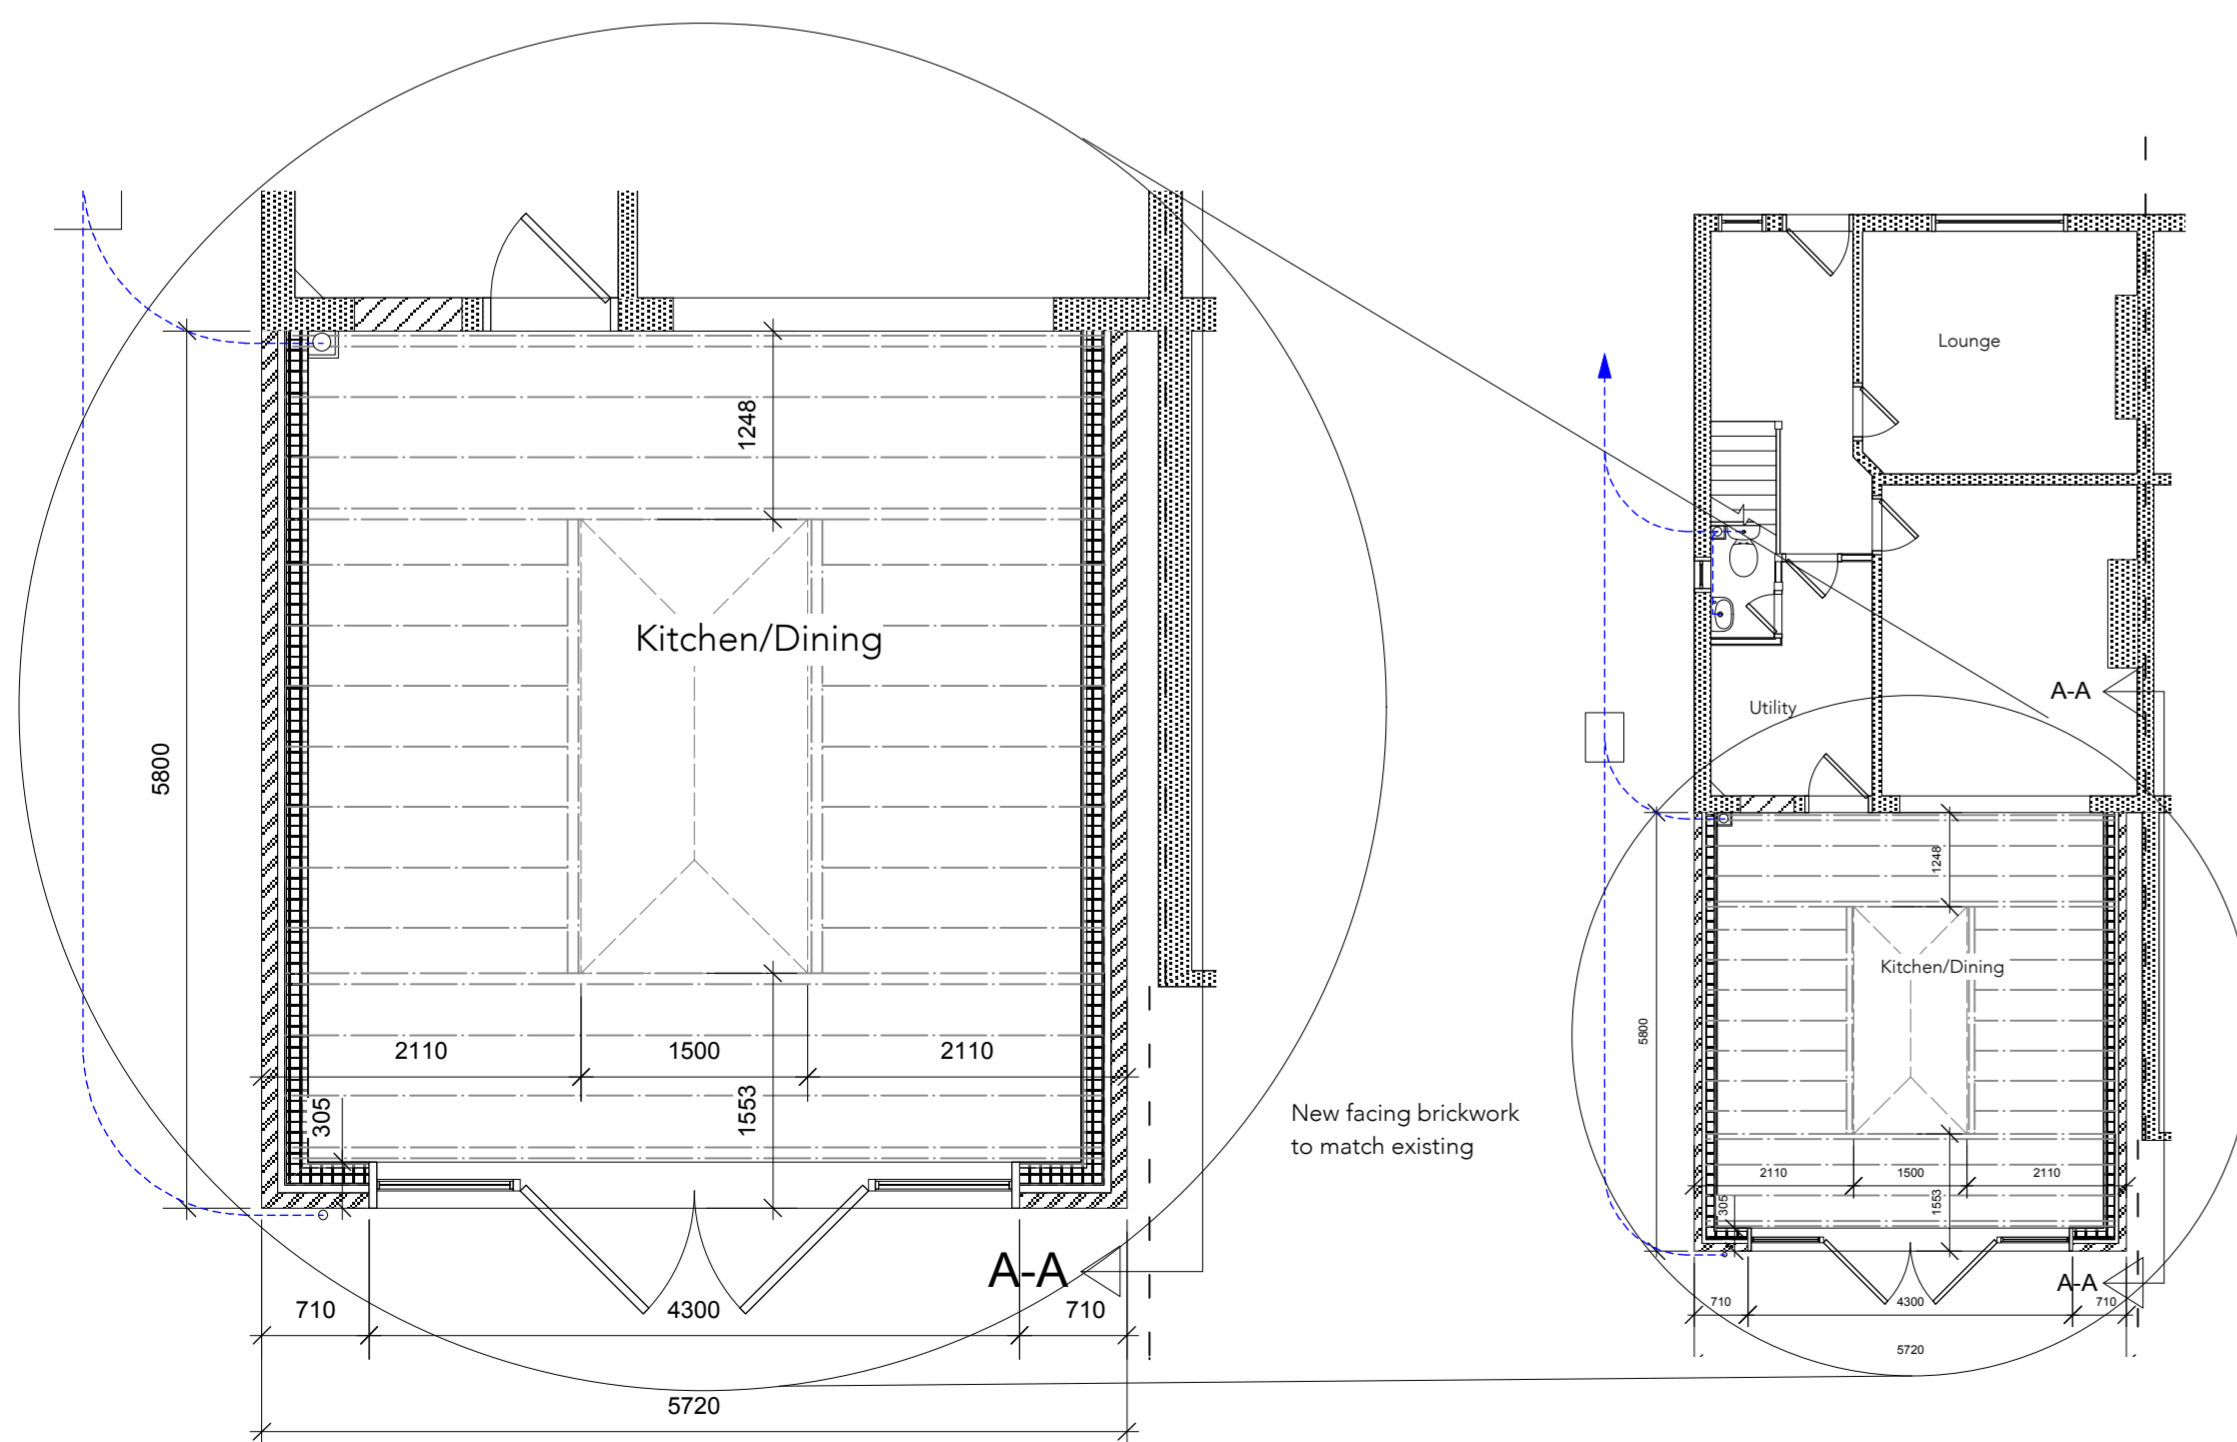

1:50 ground floor plan


Proposed ground floor plan

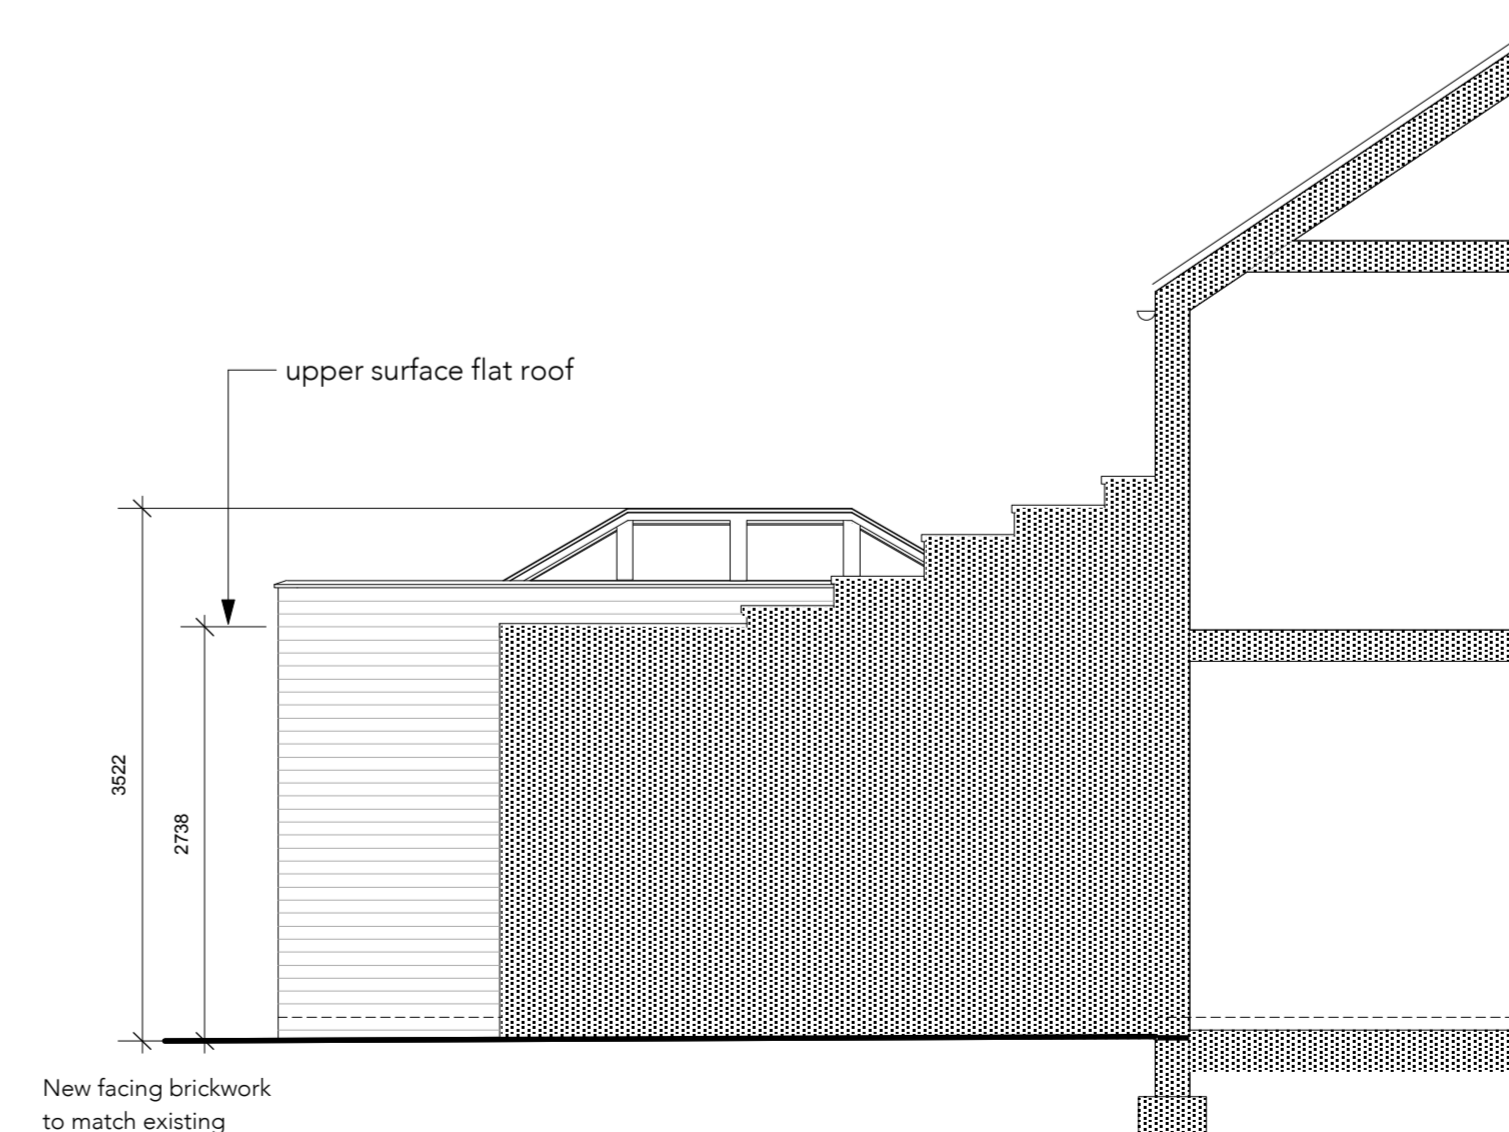

Sectional elevation A-A 1:50

This drawing is not to be used for setting out all dimensions to be checked by the contractor prior to commencing work any discrepancies are to be referred to the design team.
Do not scale.
Copyright exists on this drawing and the intellectual content.

No.	Date	Issue Notes
A	4/4/2022	Effective eaves height clarified Note re: outbuilding demolished added


NSW
 NAYLOR SALE & WIDDOWS LLP
THE OLD LIBRARY, RISLEY LANE, BREASTON, DERBY. DE72 3AU
 Telephone: 01332 874666 Fax: 01332 874888 e-mail: reception.nsw@gmail.com

Project Title
**Proposed Rear extension
 78 Leake Road, Gotham**

Sheet Title
**Existing and proposed
 plans and elevations**

Scale	1:100 & As noted	Drawing No. 4079/01A
Date	28/11/2021	