



P-007 - PROPOSED REAR ELEVATION
1 : 100

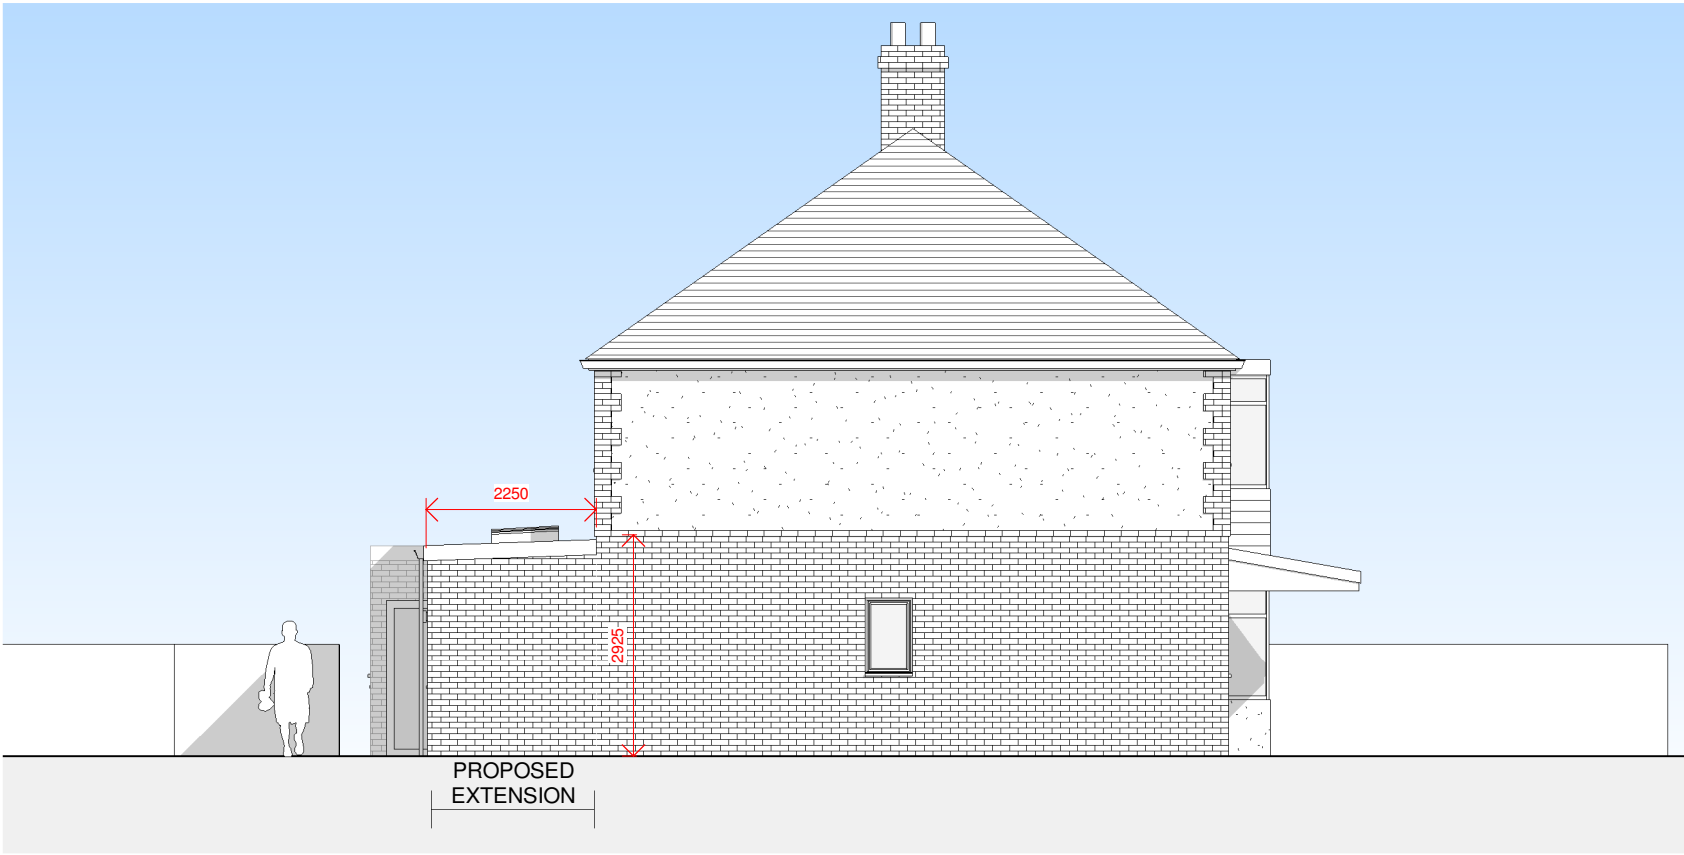

P-007 - PROPOSED SIDE ELEVATION
1 : 100

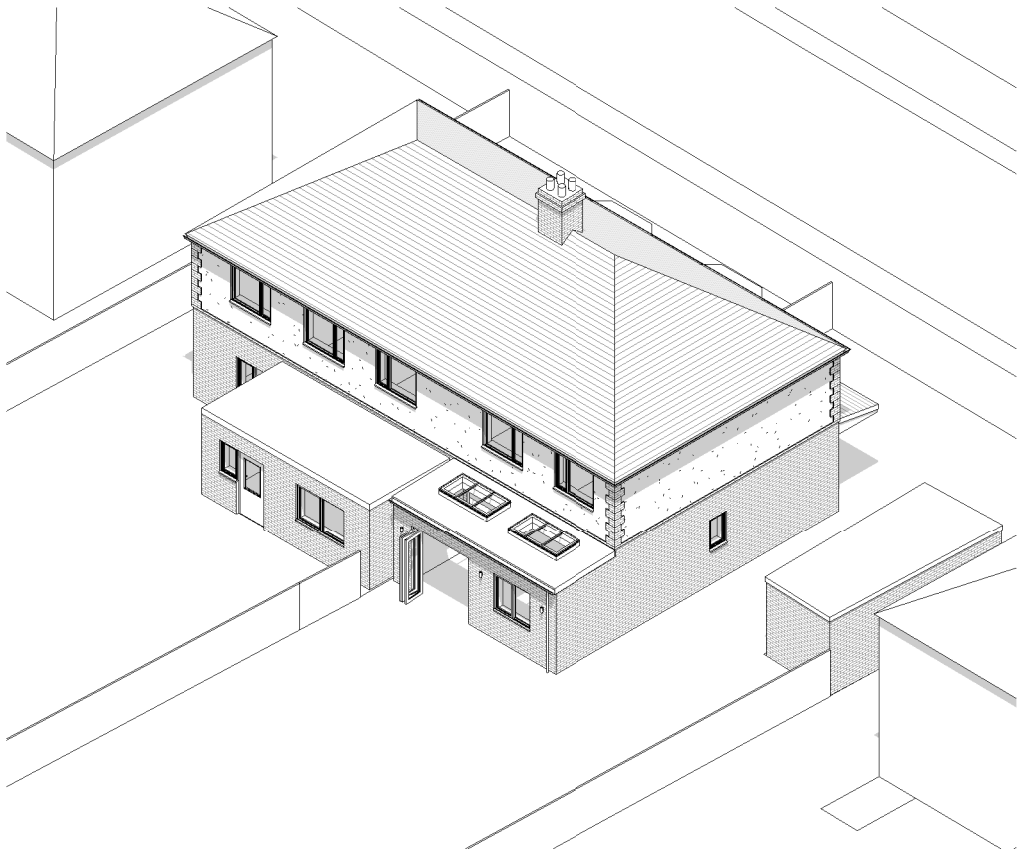

P-007 - PROPOSED AXO



© LYONS+SLEEMAN+HOARE Ltd

Job N Drg N 018 / P-007	Rev -	Scale 1 : 100	Status PLANNING	Job 20 MAYLANDS ROAD
Date 25/03/2022				Drawing PROPOSED ELEVATIONS
NOTE: All figures are approximate and have been measured and expressed in a manner as defined by the current edition of the RICS/ISVA Code of Measuring Practice. Figures relate to the current stage of the project and any development decisions to be made on the basis of this information should include due allowance for the increases and decreases inherent in the design and building processes.				This drawing may be scaled or cross referenced to the scale bar for Planning Application purposes only. Do not scale for any other purpose, use figured dimensions only. Subject to site survey and all necessary consents. All dimensions to be checked by user and any discrepancies, errors or omissions to be reported to the Architect before work commences. This drawing is to be read in conjunction with all other relevant materials.