



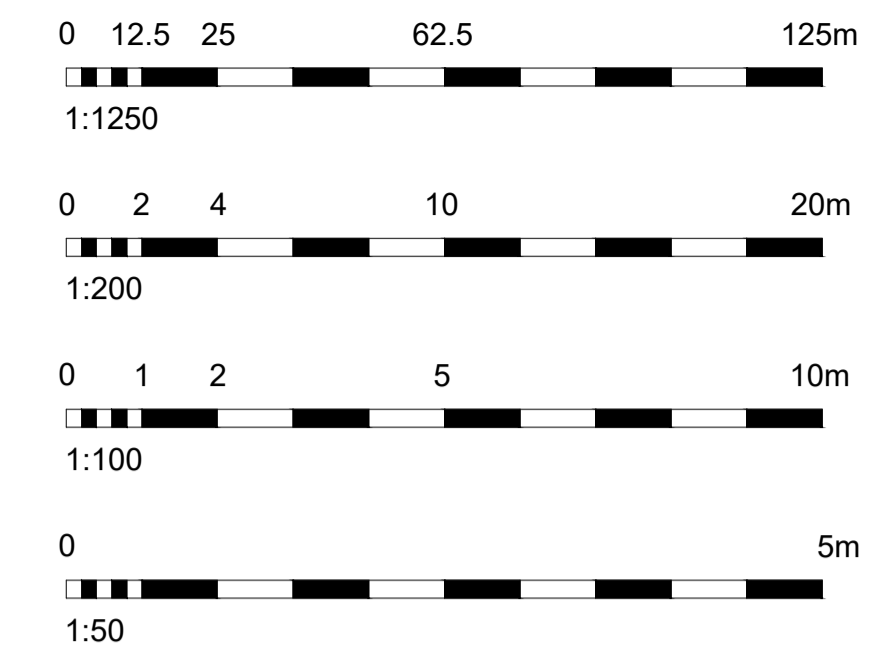


SITE LOCATION PLAN
SCALE 1:1250

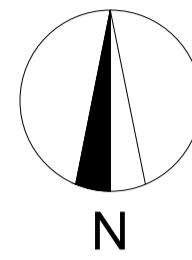

DISCLAIMER:

This drawing is copyright and shall not be reproduced nor used for any other purpose without the written permission of the author.
 This drawing must be read in conjunction with all other related drawings and documentation.
 It is the contractors responsibility to ensure full compliance with the Building Regulations.
 Do not scale from this drawing, use figured dimensions only unless for planning use.
 It is the contractors responsibility to check and verify all dimensions on site.
 Any discrepancy to be reported immediately.
 IF IN DOUBT ASK
 Materials not in conformity with relevant British or European Standards/Codes of practice or materials known to be deleterious to health & safety must not be used or specified on this project.
 Use only manufacturers current literature for installation of any specified products.
 This drawing to be used only as described in the drawing status below.
 This drawing may be scaled for planning and pricing purposes only.

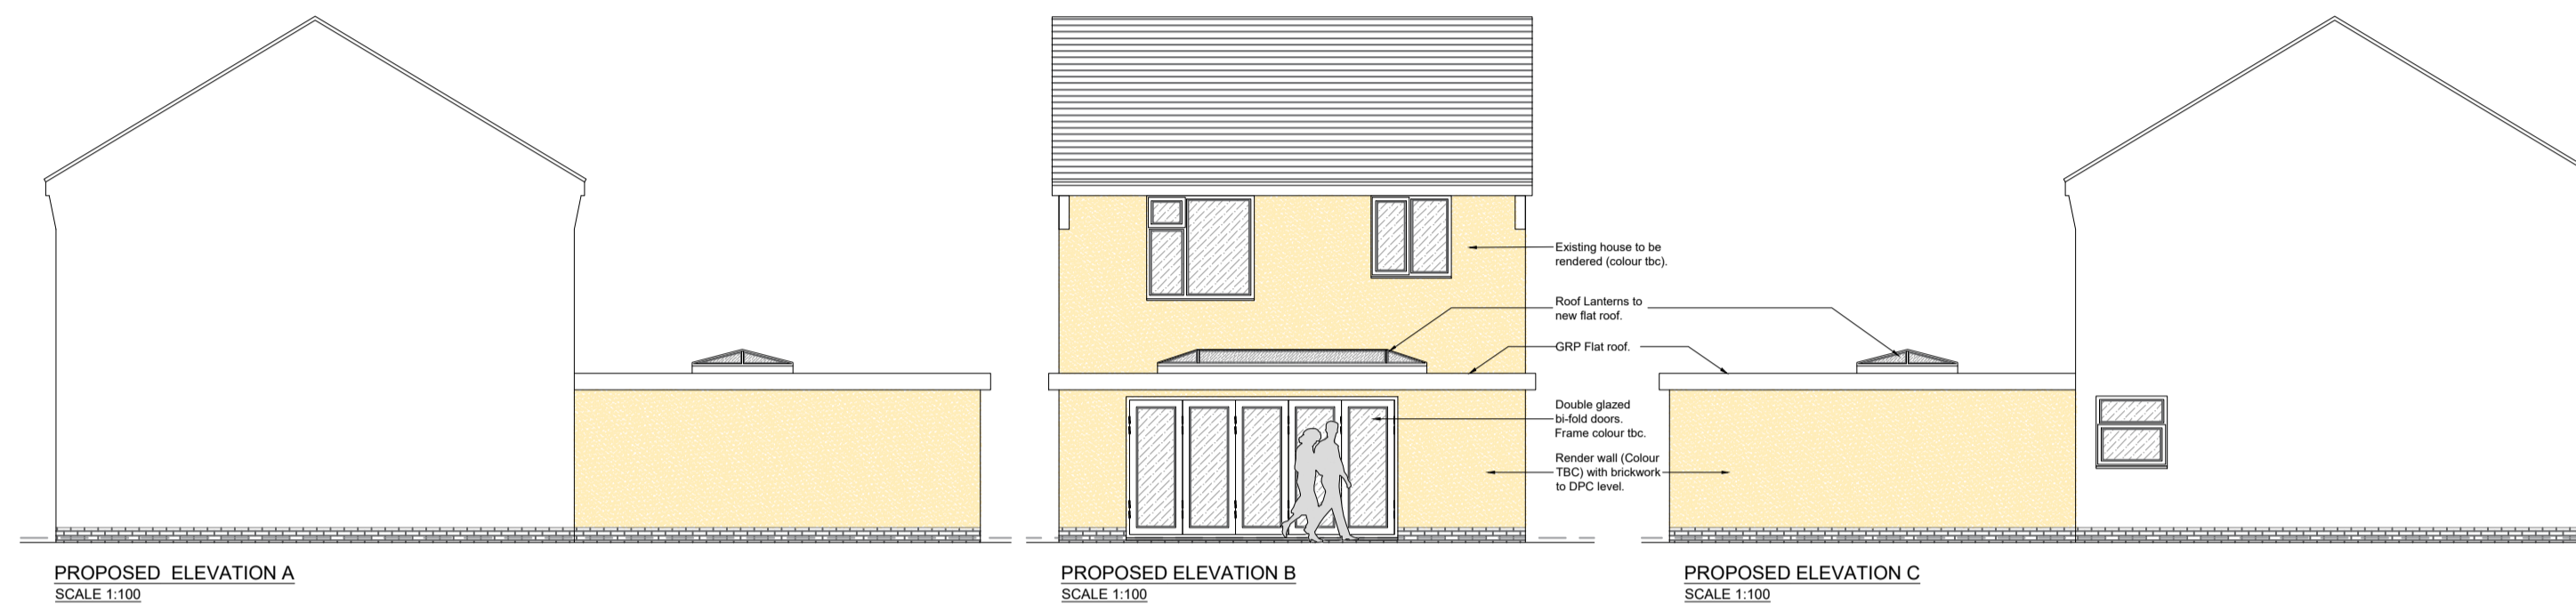

PROPOSED ELEVATION A
SCALE 1:100

PROPOSED ELEVATION B
SCALE 1:100


PROPOSED ELEVATION C
SCALE 1:100




EXISTING ELEVATION A
SCALE 1:100

EXISTING ELEVATION B
SCALE 1:100


EXISTING ELEVATION C
SCALE 1:100

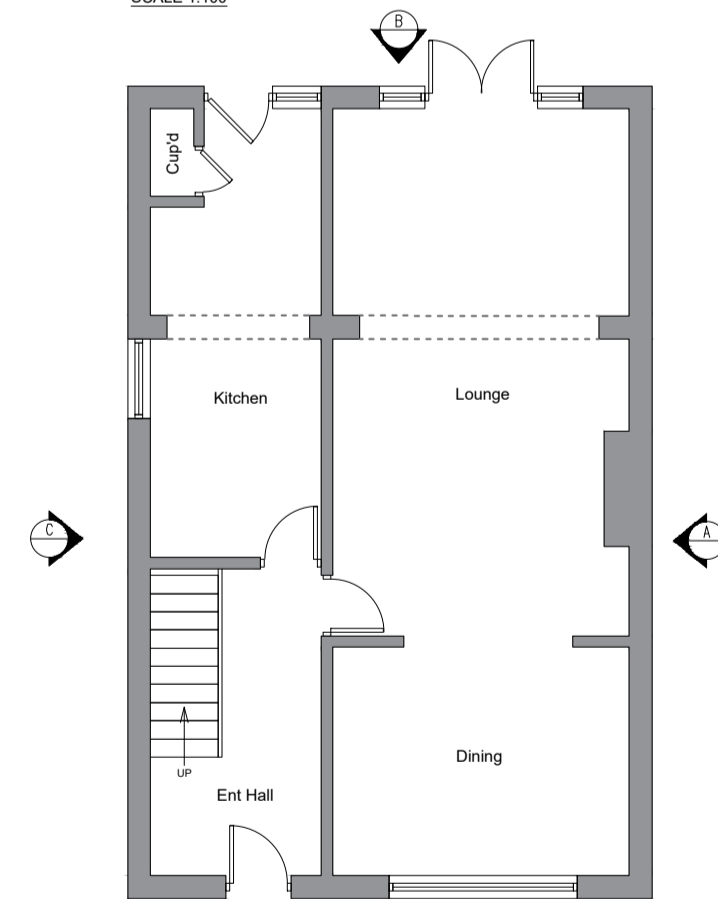


EXISTING GROUND FLOOR PLAN
SCALE 1:100

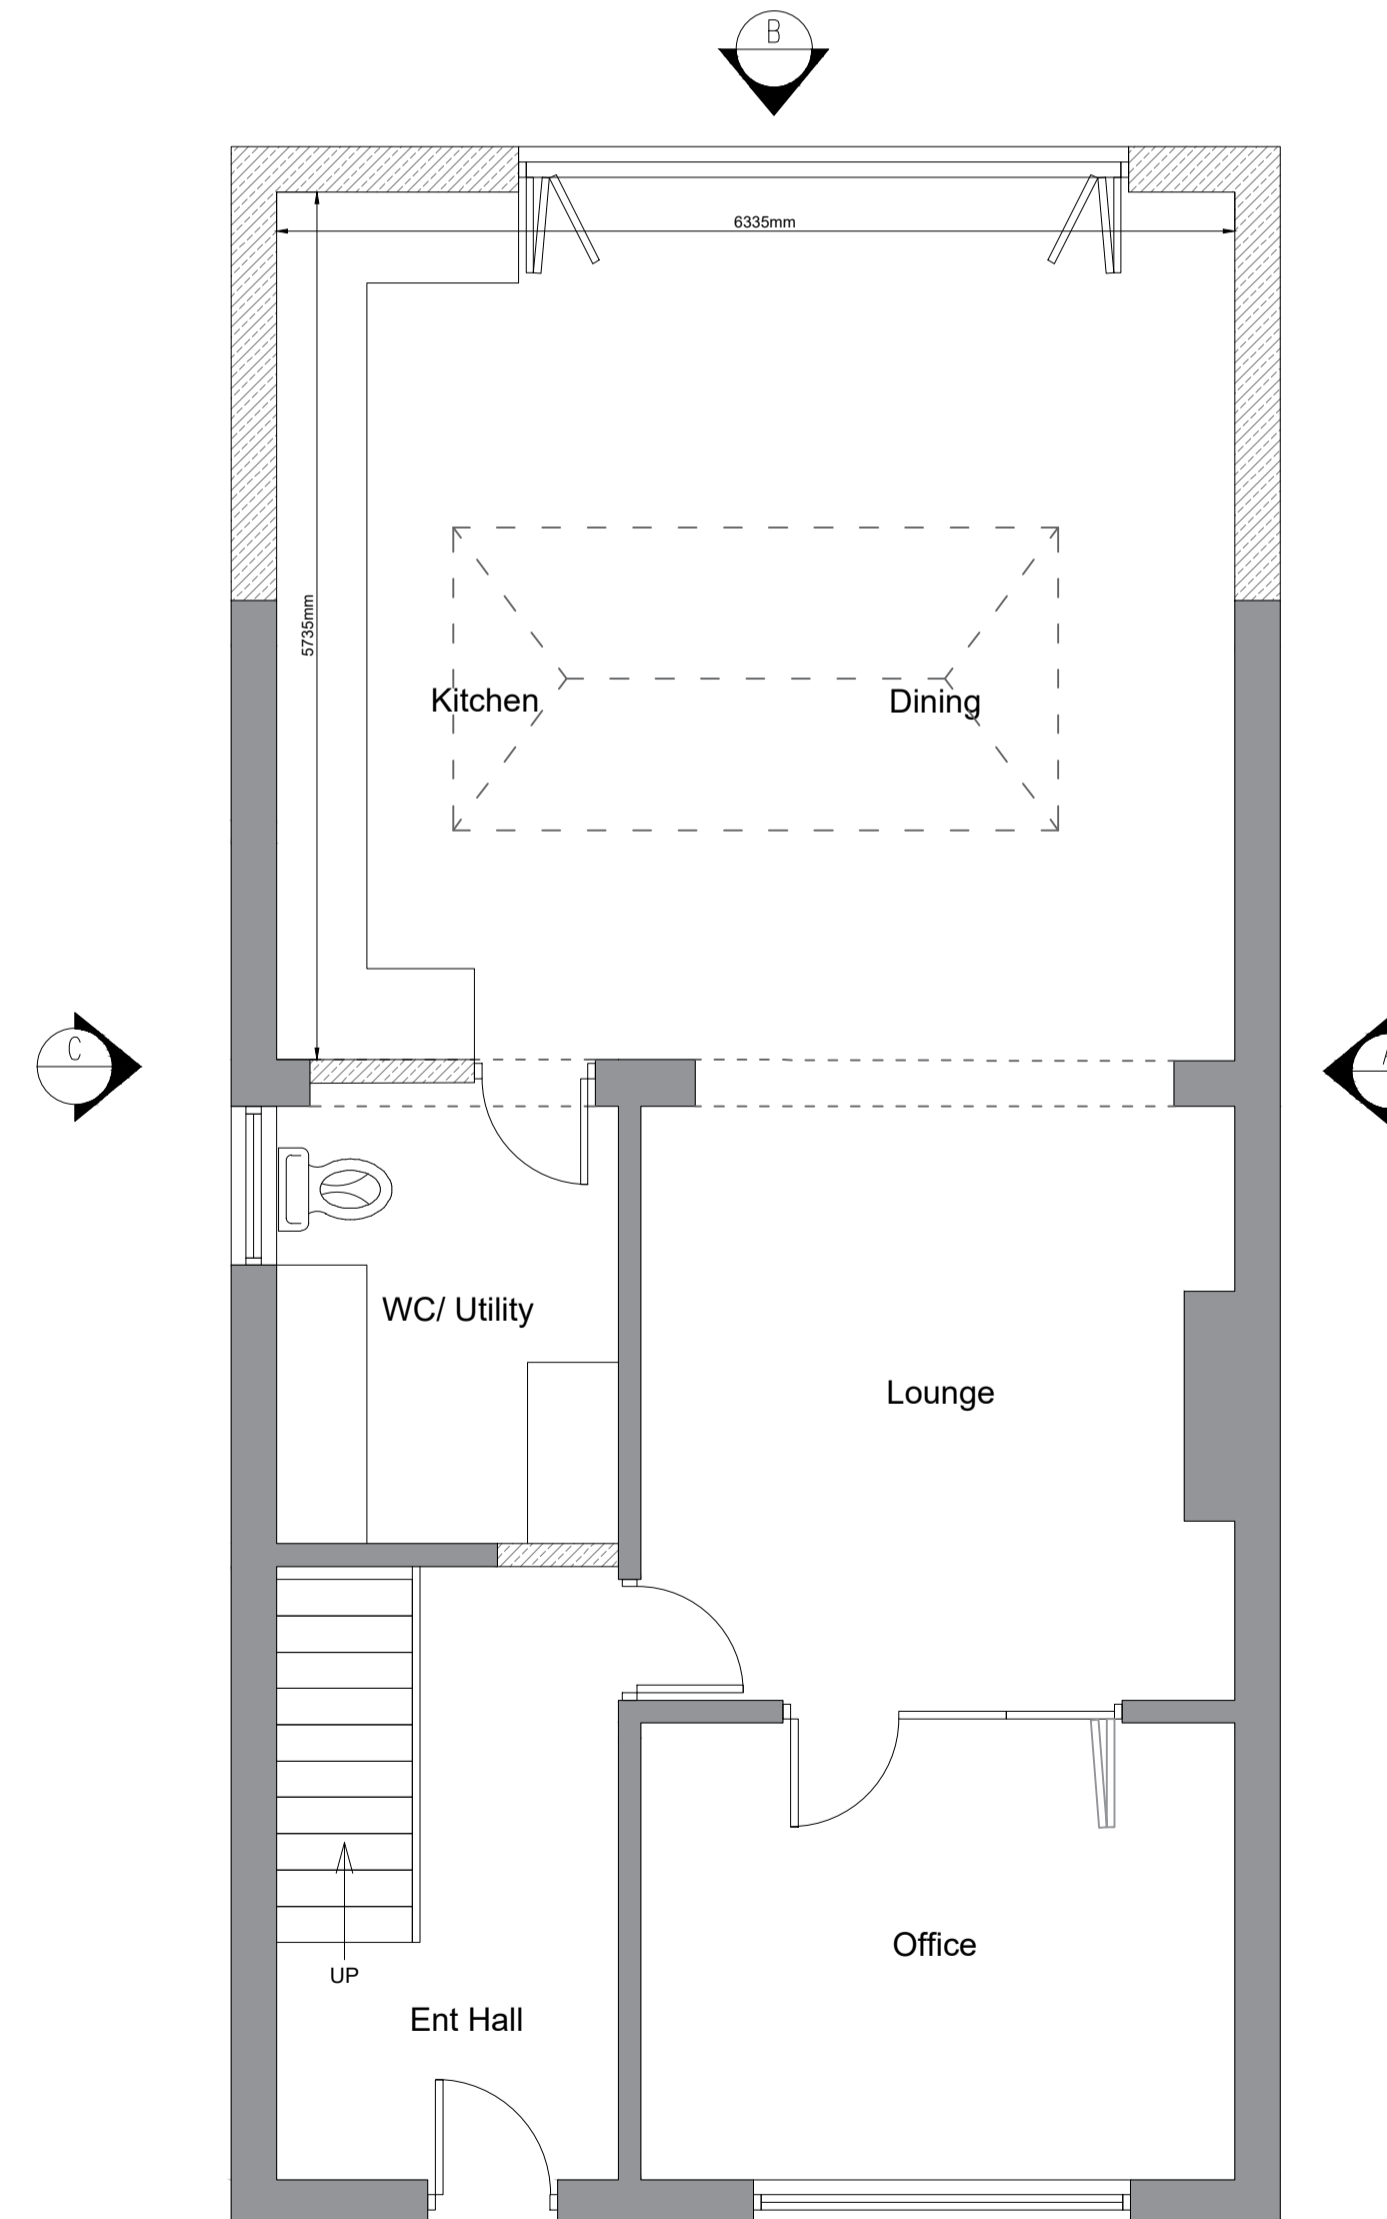

PROPOSED GROUND FLOOR PLAN
SCALE 1:50

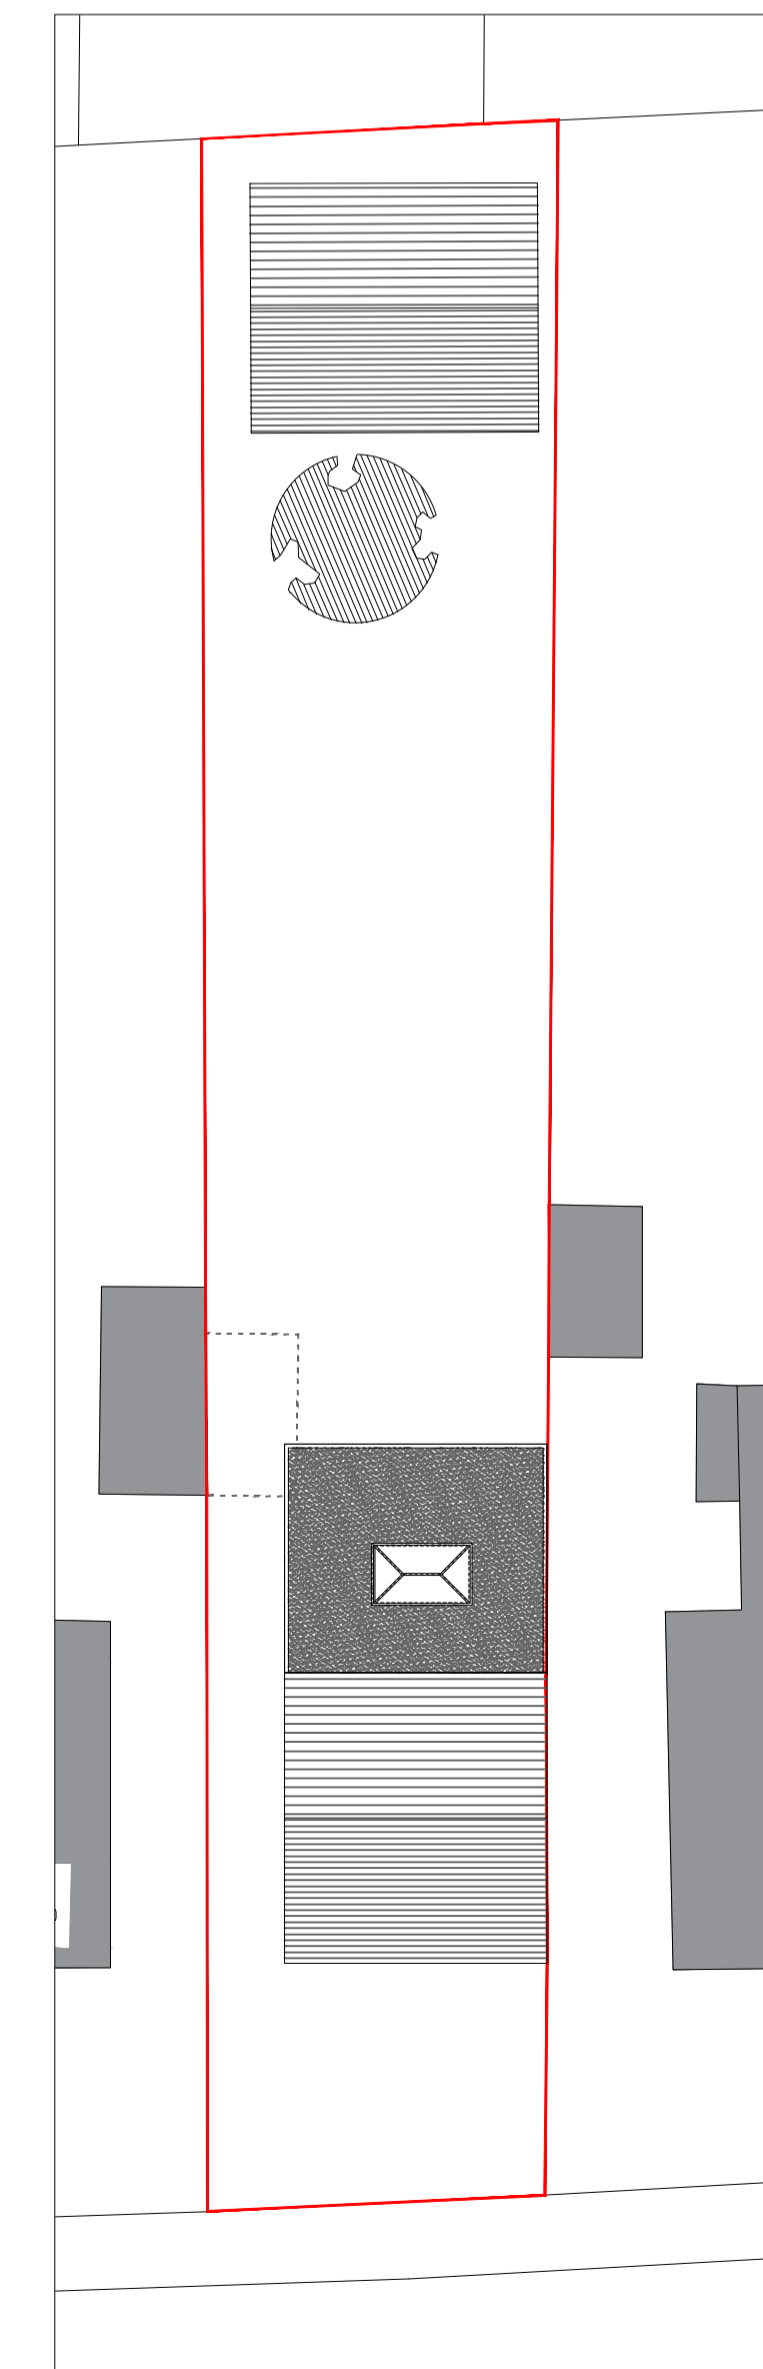

SITE BLOCK PLAN
SCALE 1:200

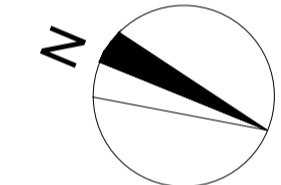

Rev B - Elevation Markers amended.
 Rev A - Rear extension increased.

CLIENT
 Mr & Mrs Dowson
 At 171 Boythorpe Rd,
 Chesterfield, S40 2NB

PROJECT
 Proposed Single Storey Rear
 Extension and Detached
 Annexe Building.

TITLE
 EXISTING AND PROPOSED
 PLANS AND ELEVATIONS

DRAWING STATUS

PLANNING

DRAWN JDB CHECKED CHECKED

SCALE 1:50, 1:100, 1:200, 1:1250 @ A1

DATE 23.06.20

bothams
 architectural design
 t: 01246 569 397
 e: bothamsdesign@gmail.com
 w: bothamsdesign.co.uk

JOB NO. 19.027 DRAWING NO. PL_01 REV B