




SECTION BB PROPOSED

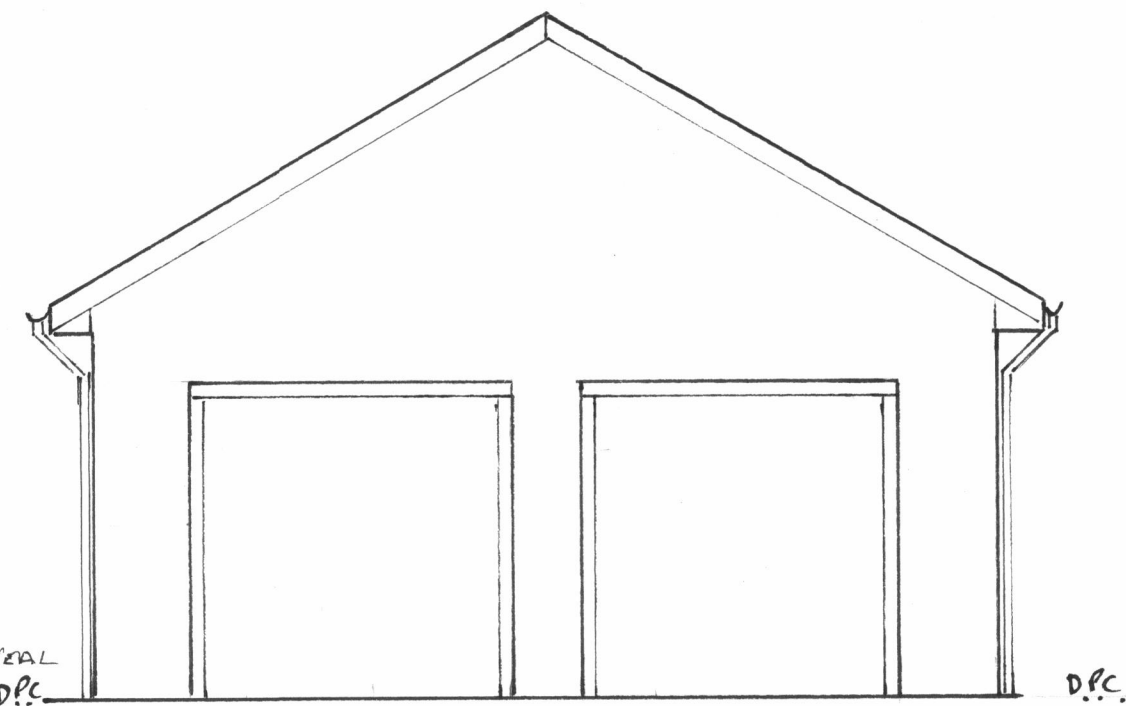


GARAGE FRONT ELEVATION PROPOSED

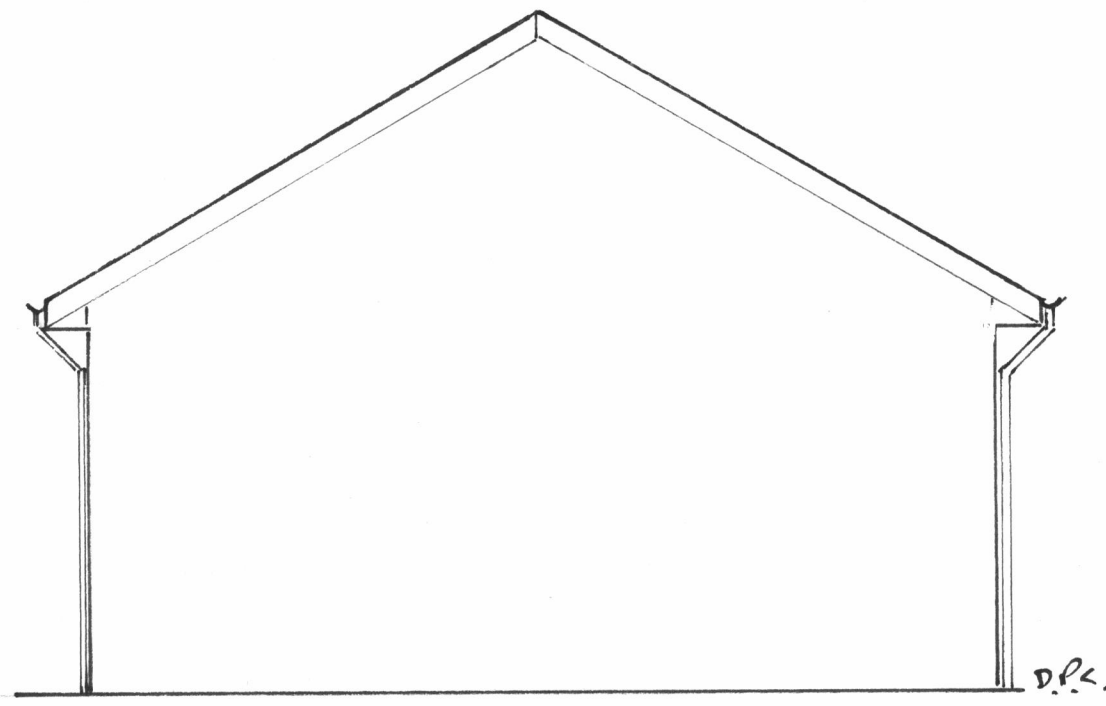


GARAGE REAR ELEVATION PROPOSED

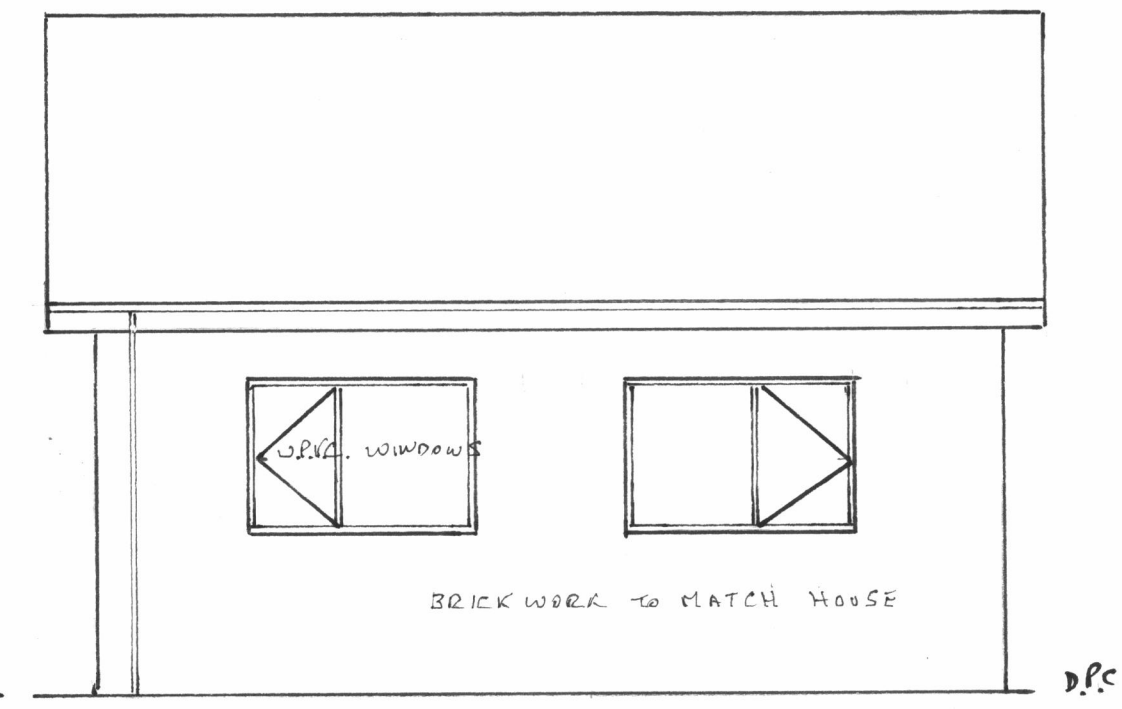


GARAGE SIDE ELEVATION PROPOSED

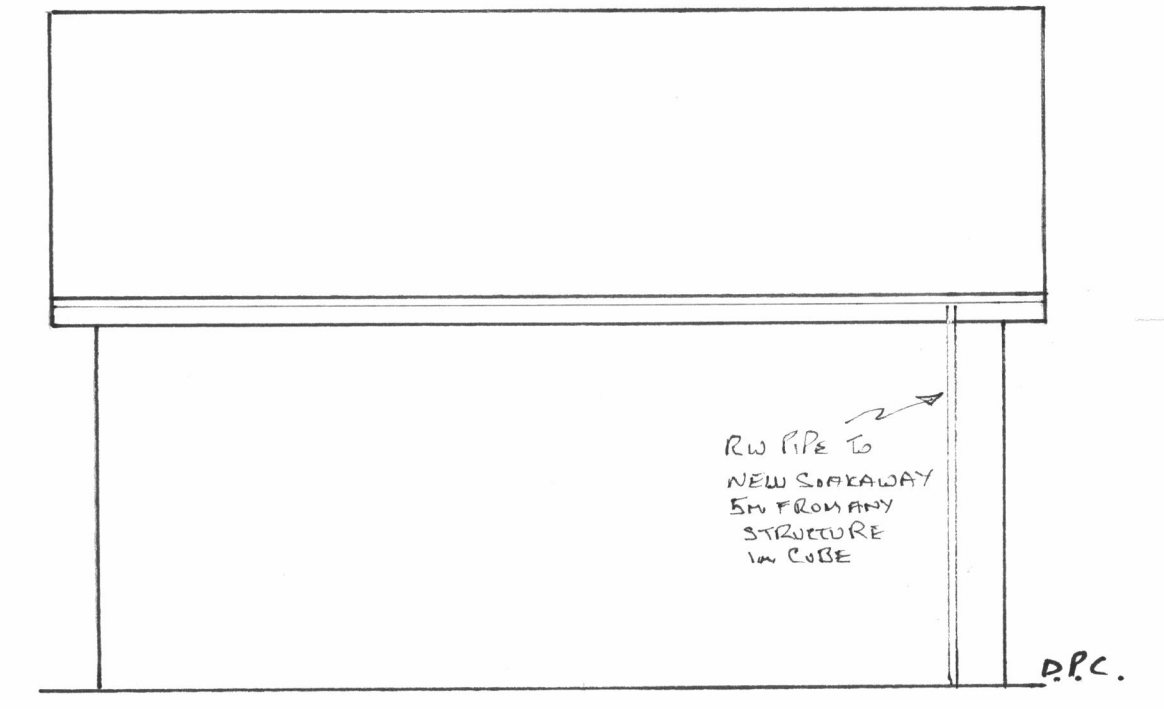


GARAGE SIDE ELEVATION PROPOSED

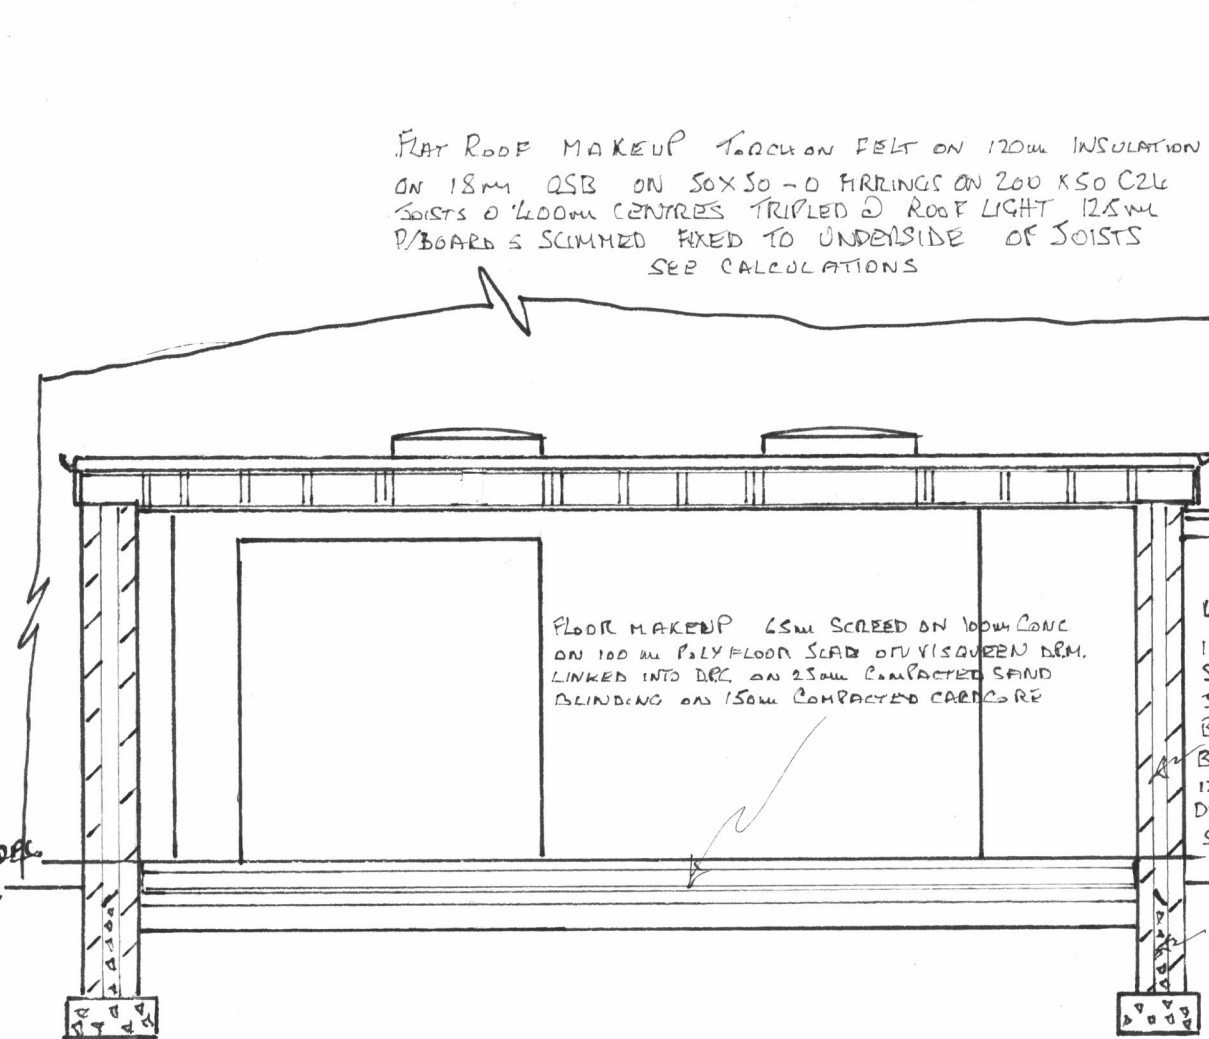


SECTION AA PROPOSED

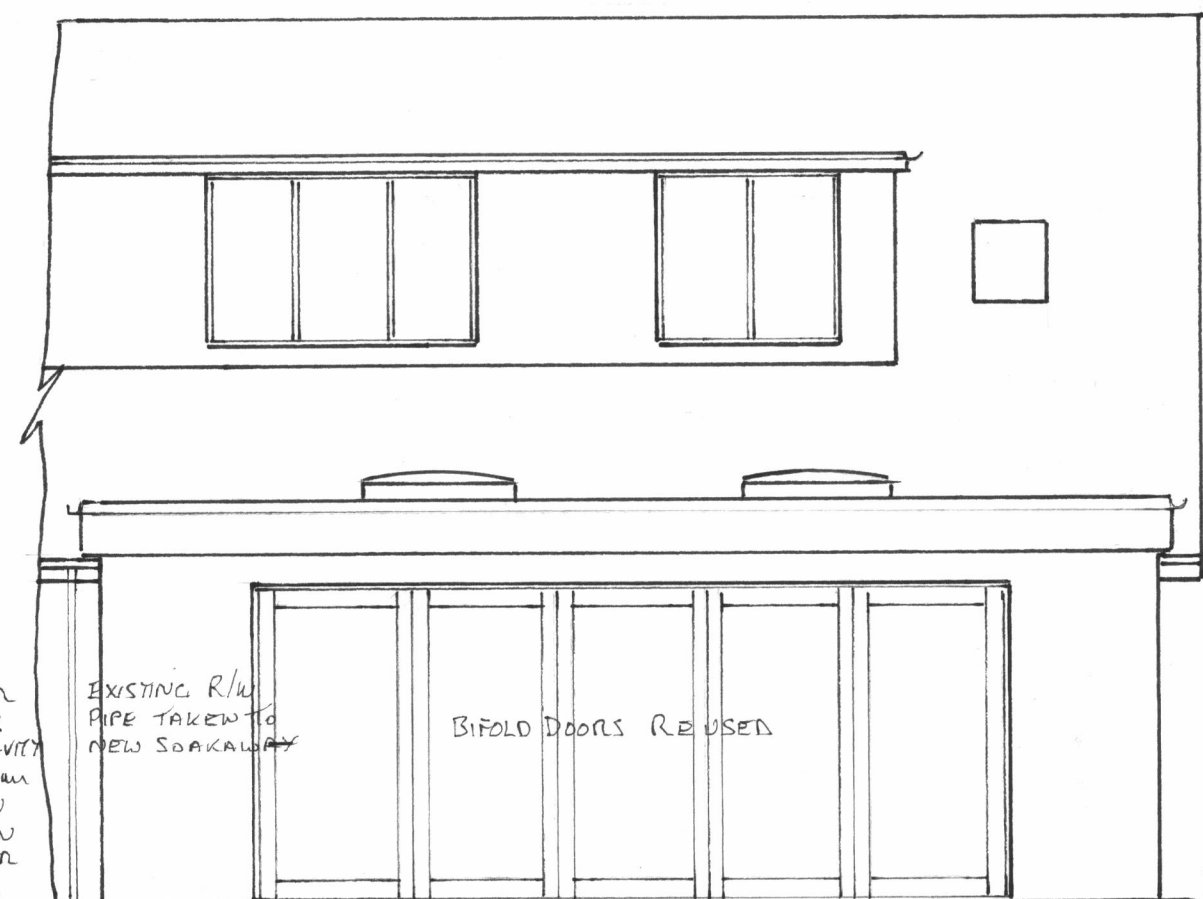


EXISTING REAR ELEVATION

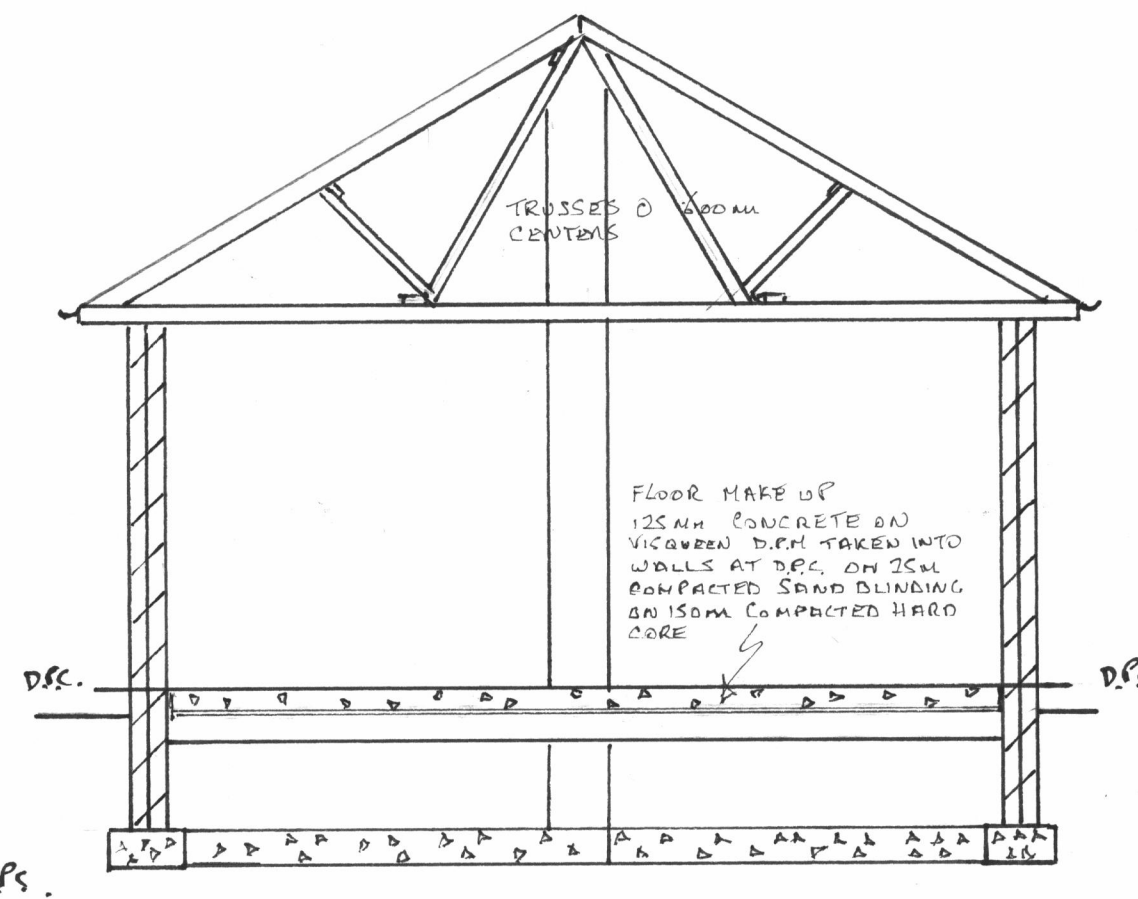


GARAGE SECTION CC PROPOSED

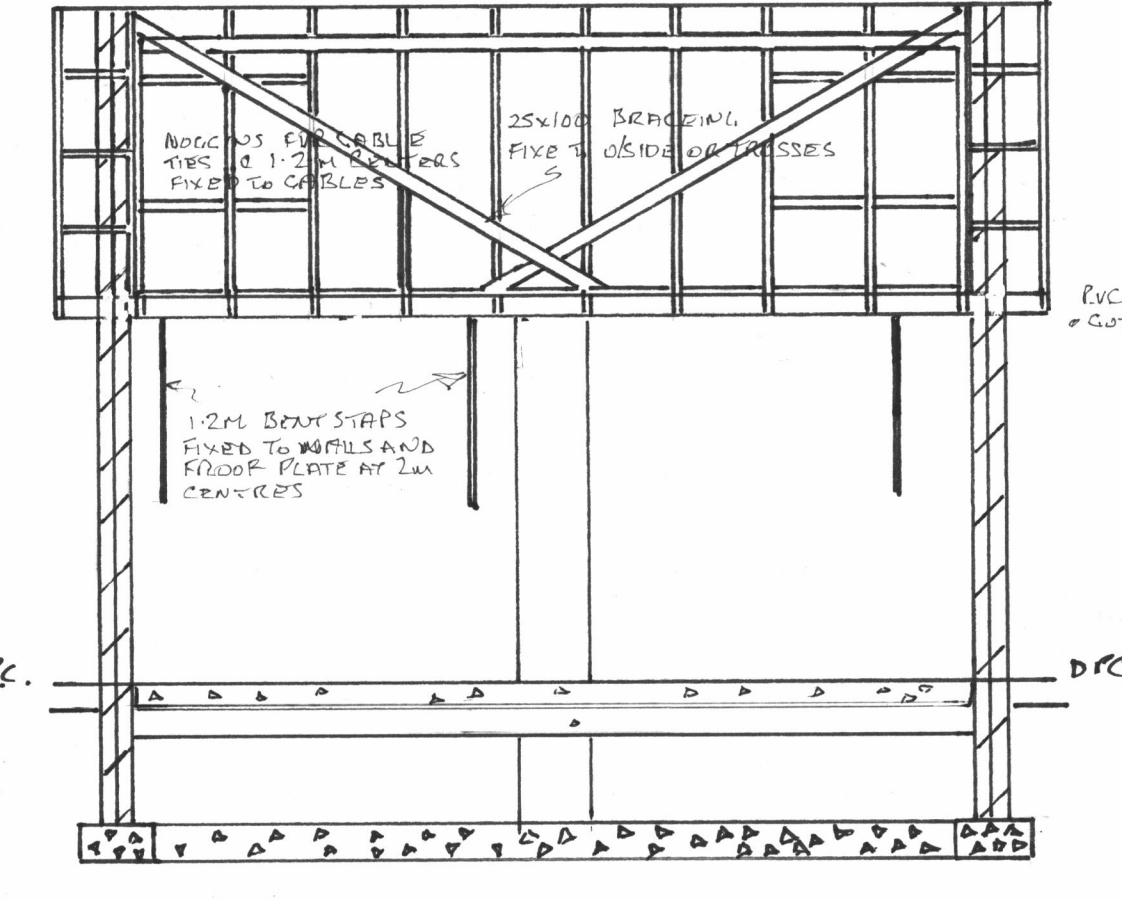


GARAGE SECTION DD PROPOSED

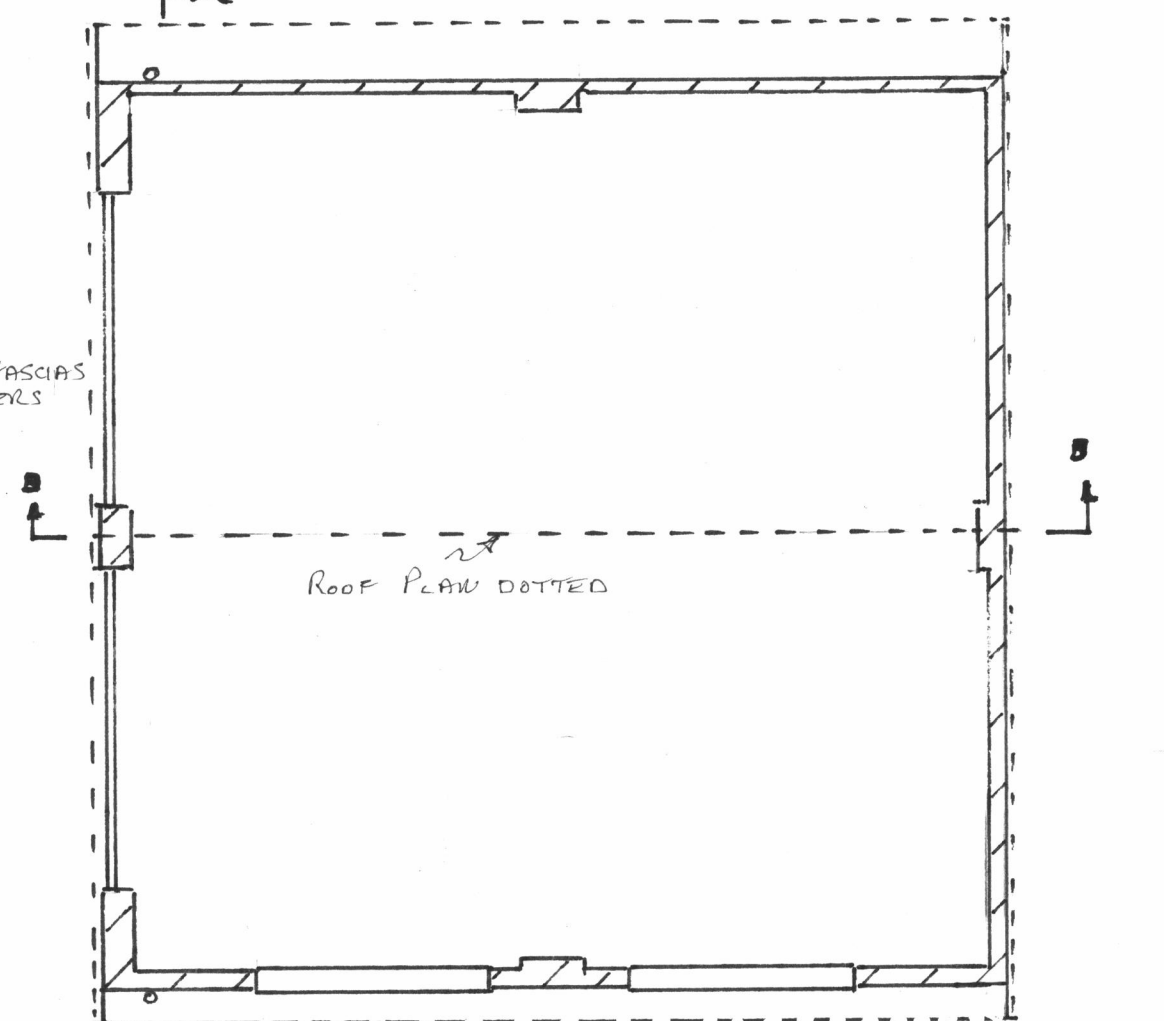


GARAGE FLOOR PLAN PROPOSED

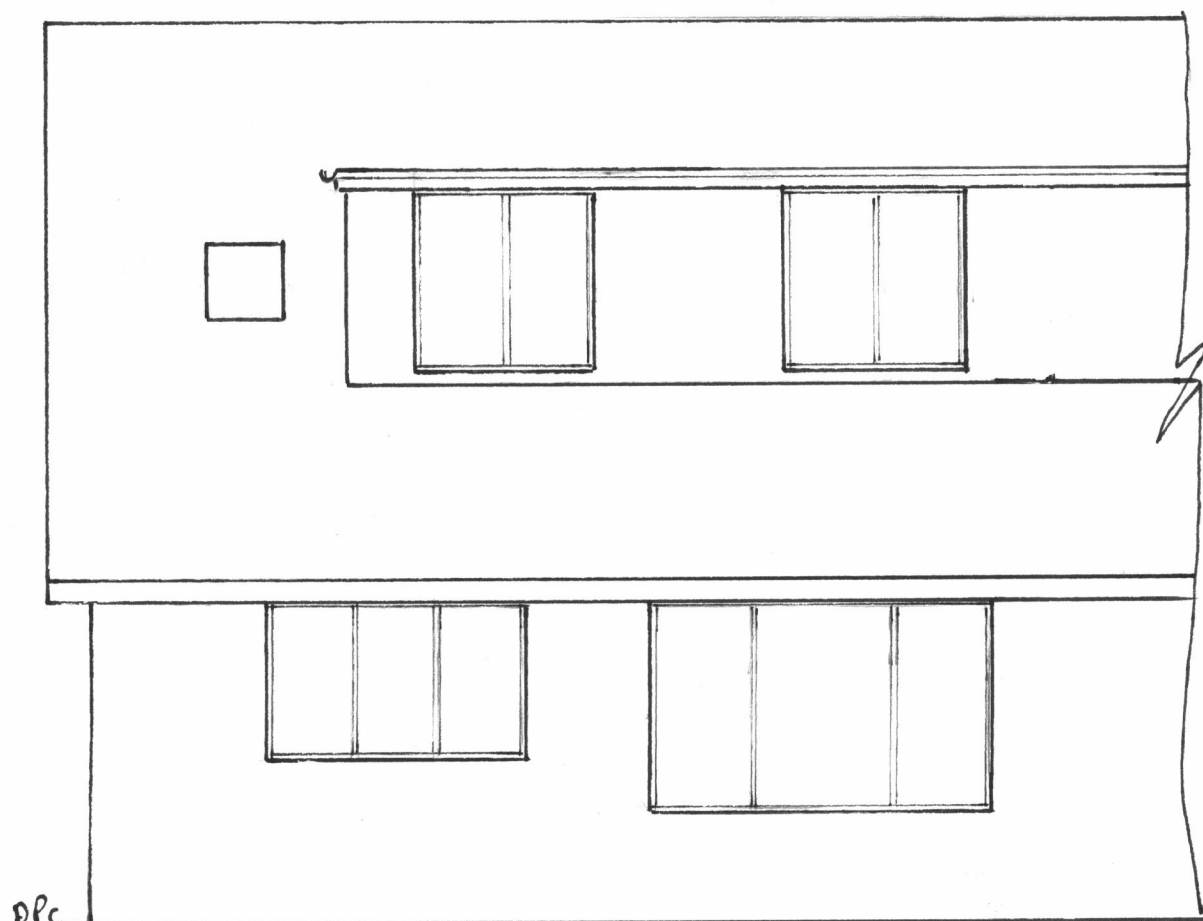



EXISTING AND PROPOSED FRONT ELEVATION

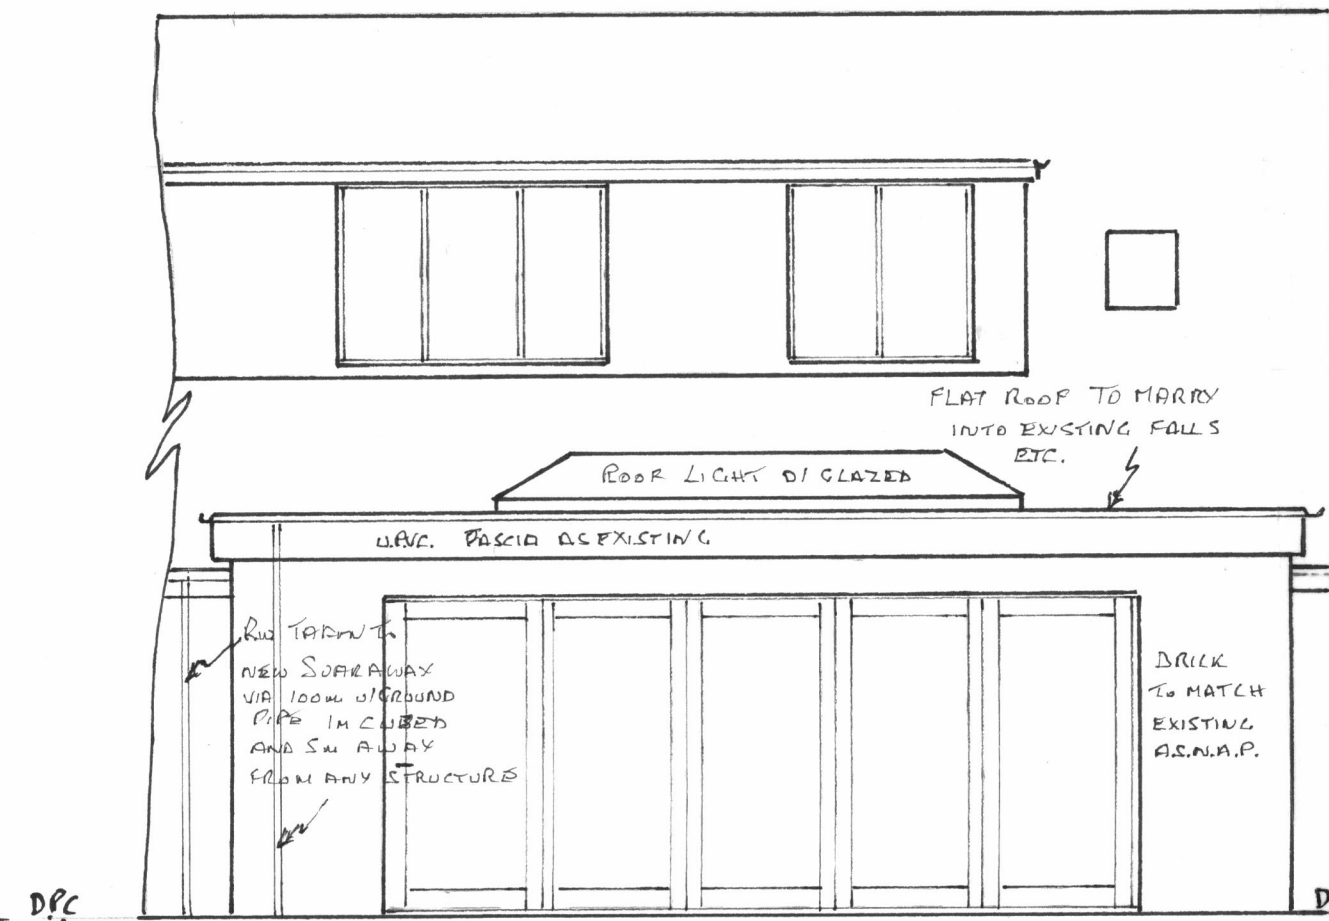


PROPOSED REAR ELEVATION

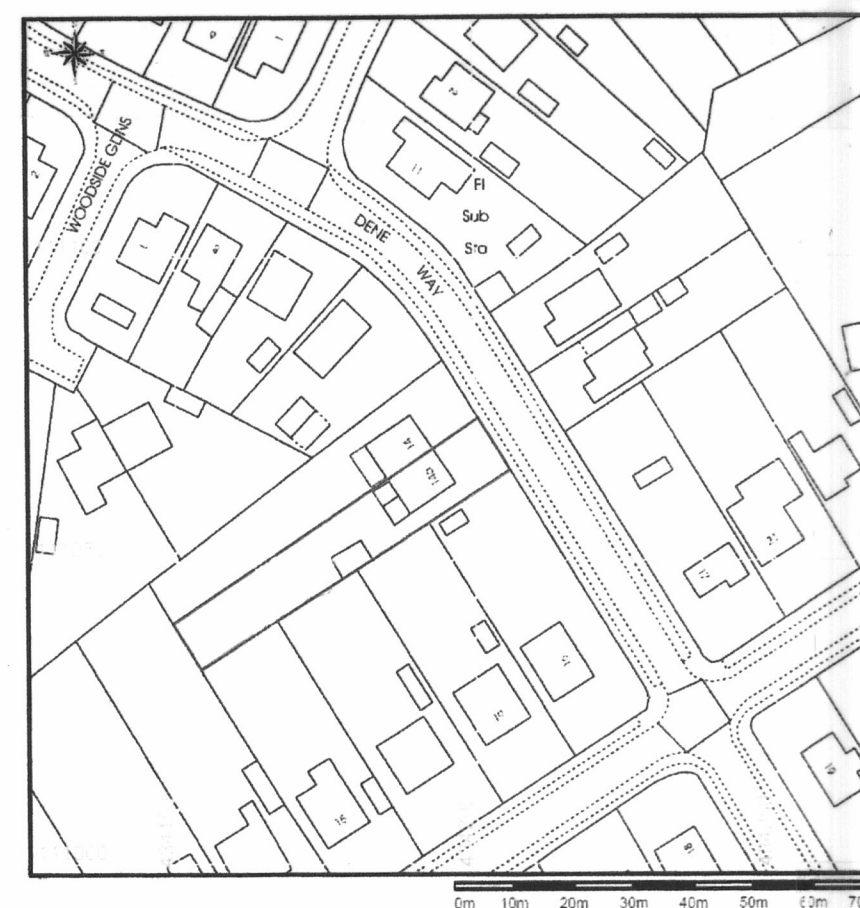

PROPOSED SITE IDENTIFICATION PLAN Scale 1:1250

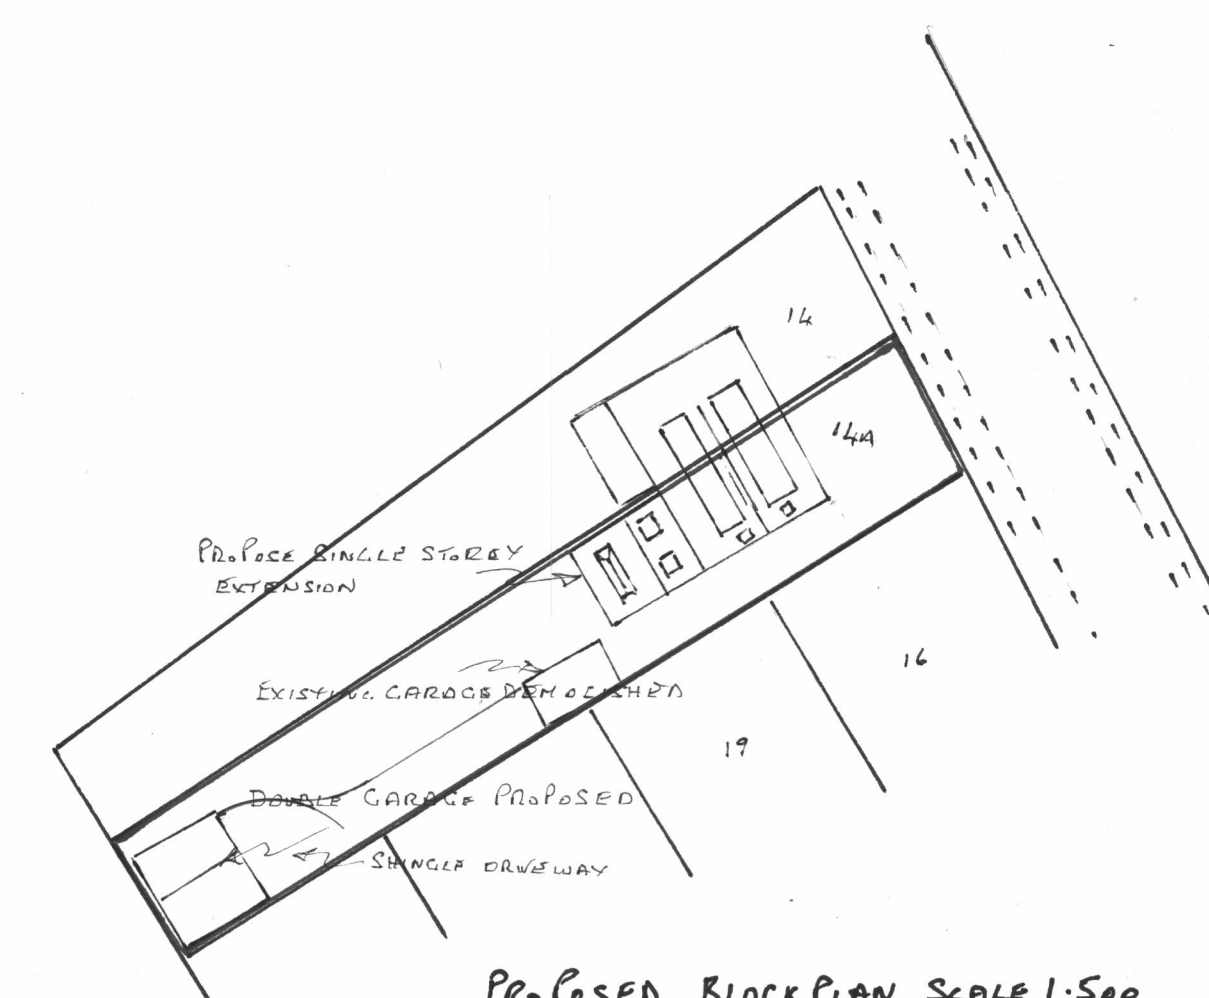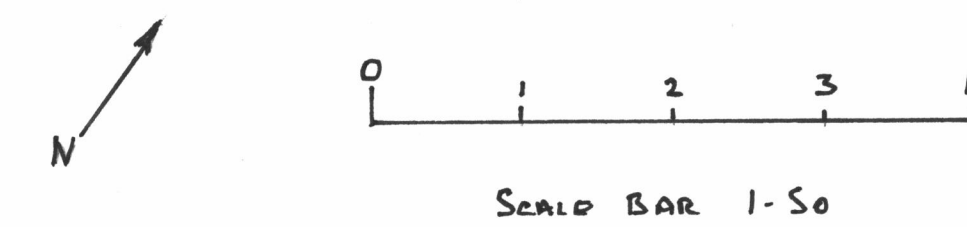

PROPOSED BLOCK PLAN SCALE 1:500

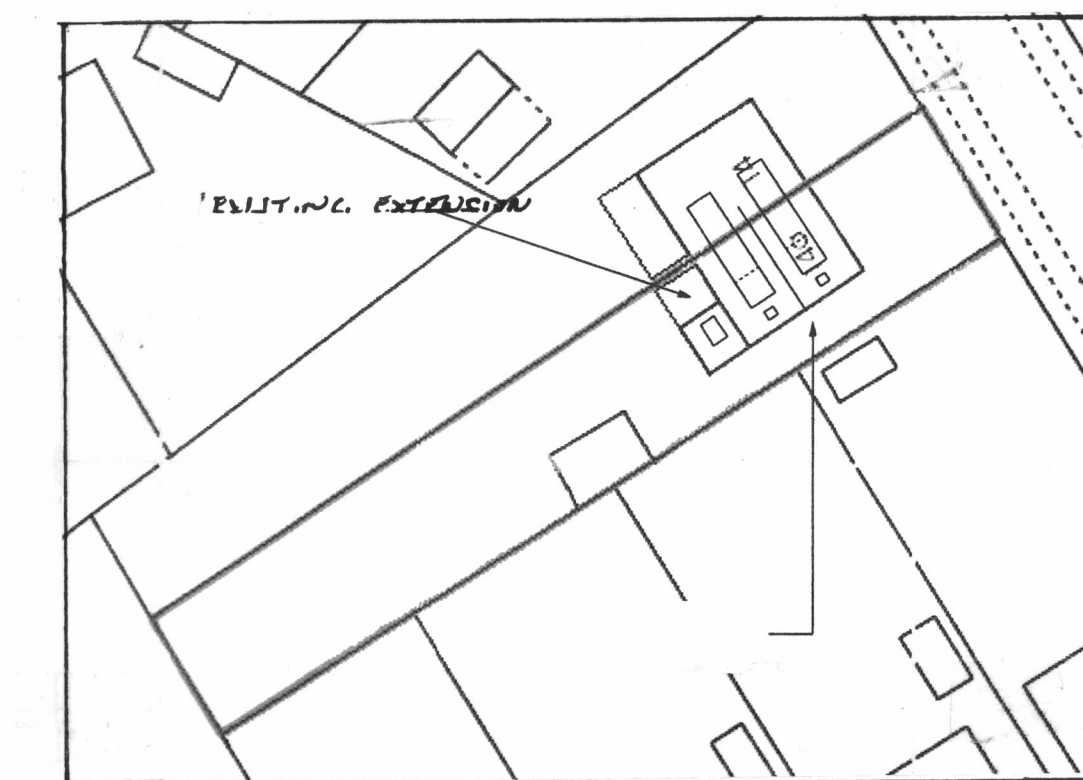

EXISTING BLOCK PLAN SCALE 1:500

DRAW NO. 2	FOR:- MR & MRS PALMER
AT	14A DENE WAY, ASHURST
	SOUTHAMPTON SO40 7BX
SHOWING	EXISTING & PROPOSED ELEVATIONS
DRAWN BY L. W. HARRIS	GARAGE DETAILS & BLOCK PLANS
DATE 07/04/22	
SCALE 1:50	