

Copyright
The Copyright of this drawing is the property of Architectural Designs and may not be reproduced without their written permission.

Notes
Figured Dimensions only are to be taken from this drawing.
DO NOT scale from drawings.
All dimensions are to be verified on site prior to construction or fabrication.


Status
PLANNING.

Rev.	Date	Amendment

LEGEND

CH - Ceiling Height from FFL.
DE - Existing door number.
RE - Existing room number.
WE - Existing window number.
WS - Window sill height from FFL.
WH - Window head height from sill lvl.

Dotted line indicating fibrous plaster cornice.

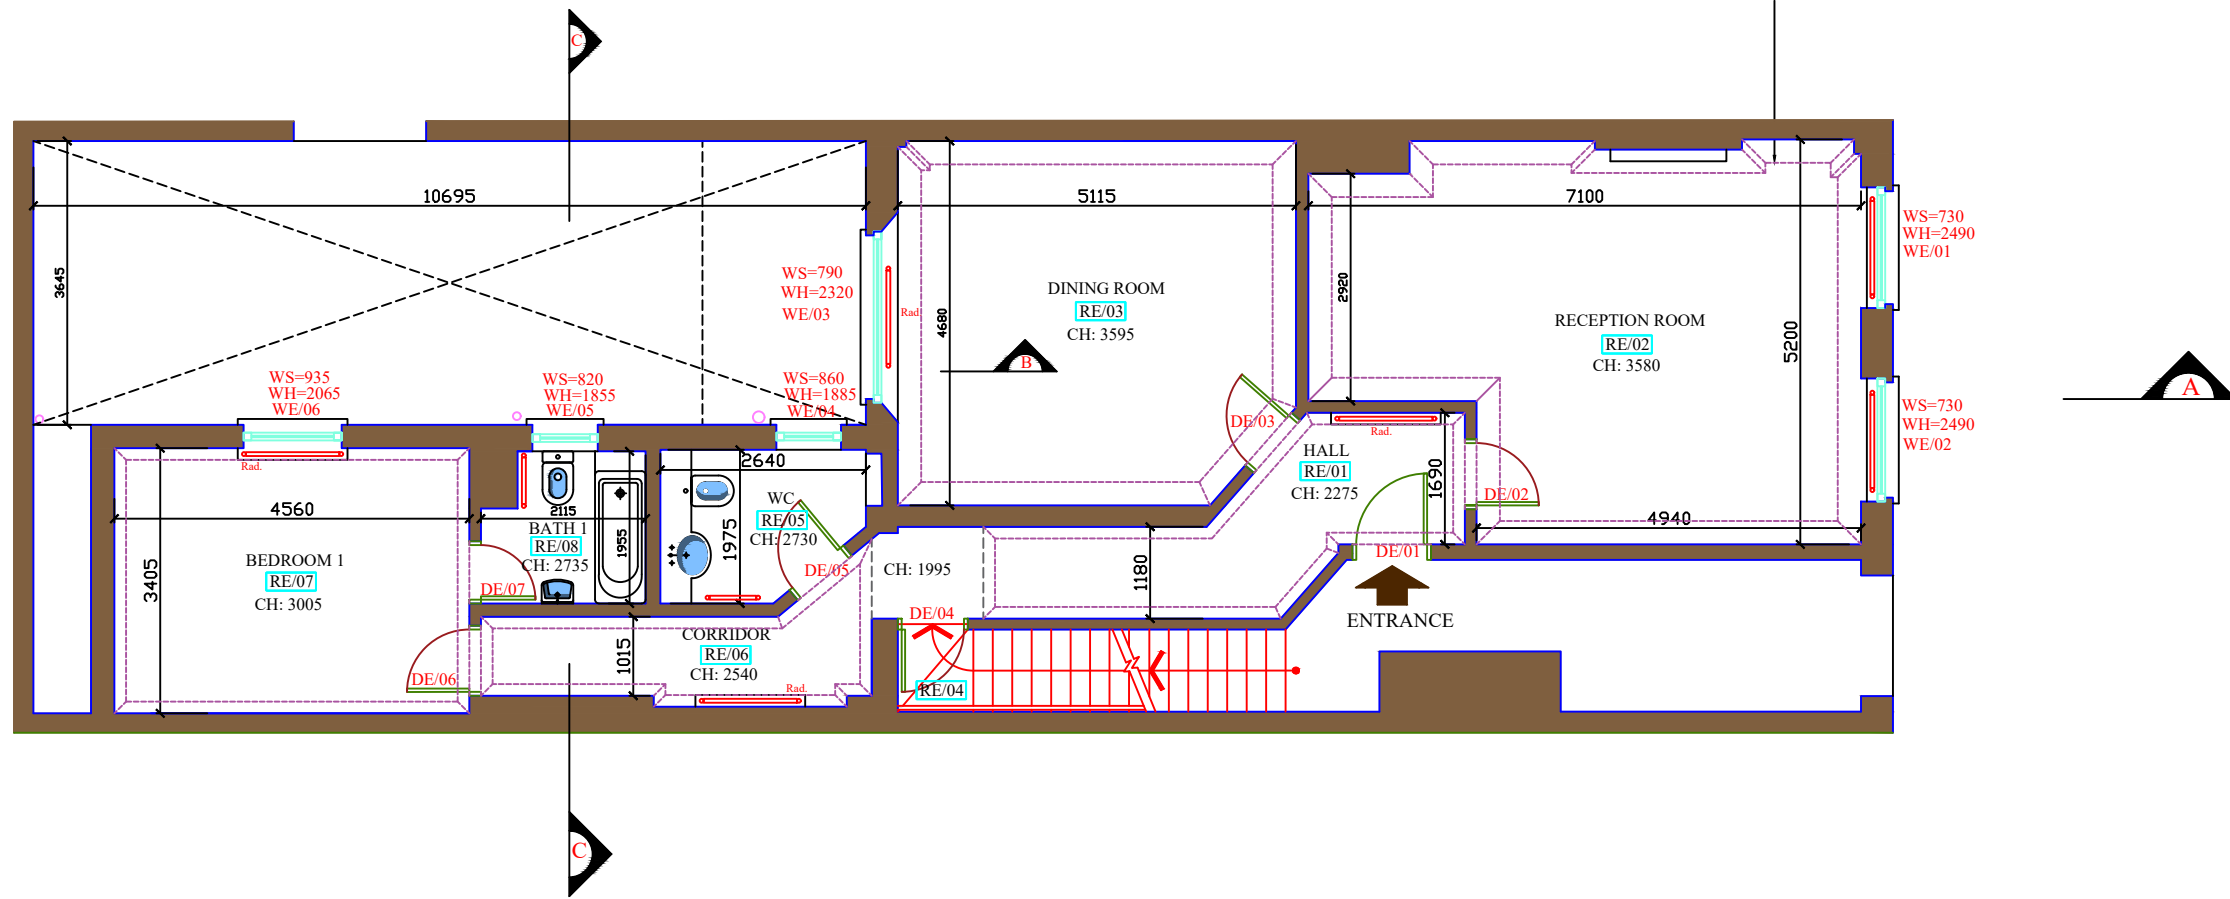

EXISTING GROUND FLOOR PLAN

Architectural Designs

Architecture
Interior & Graphic Design

64 Ashford Road
Bearsted, Maidstone
Kent ME14 4LR

Mob: 07950 680024

Client
FLUVIA ADVISORS CORP.

Project
FLAT 1
14 EATON PLACE
LONDON SW1

Drawing Title
EXISTING GROUND
FLOOR PLAN

Scale 1:100 @A3	Date 11.04.2022	Drawn NAA Checked
-----------------------	--------------------	-------------------------

Drawing Number TPA.AR.GA.301	Revision
---------------------------------	----------

