


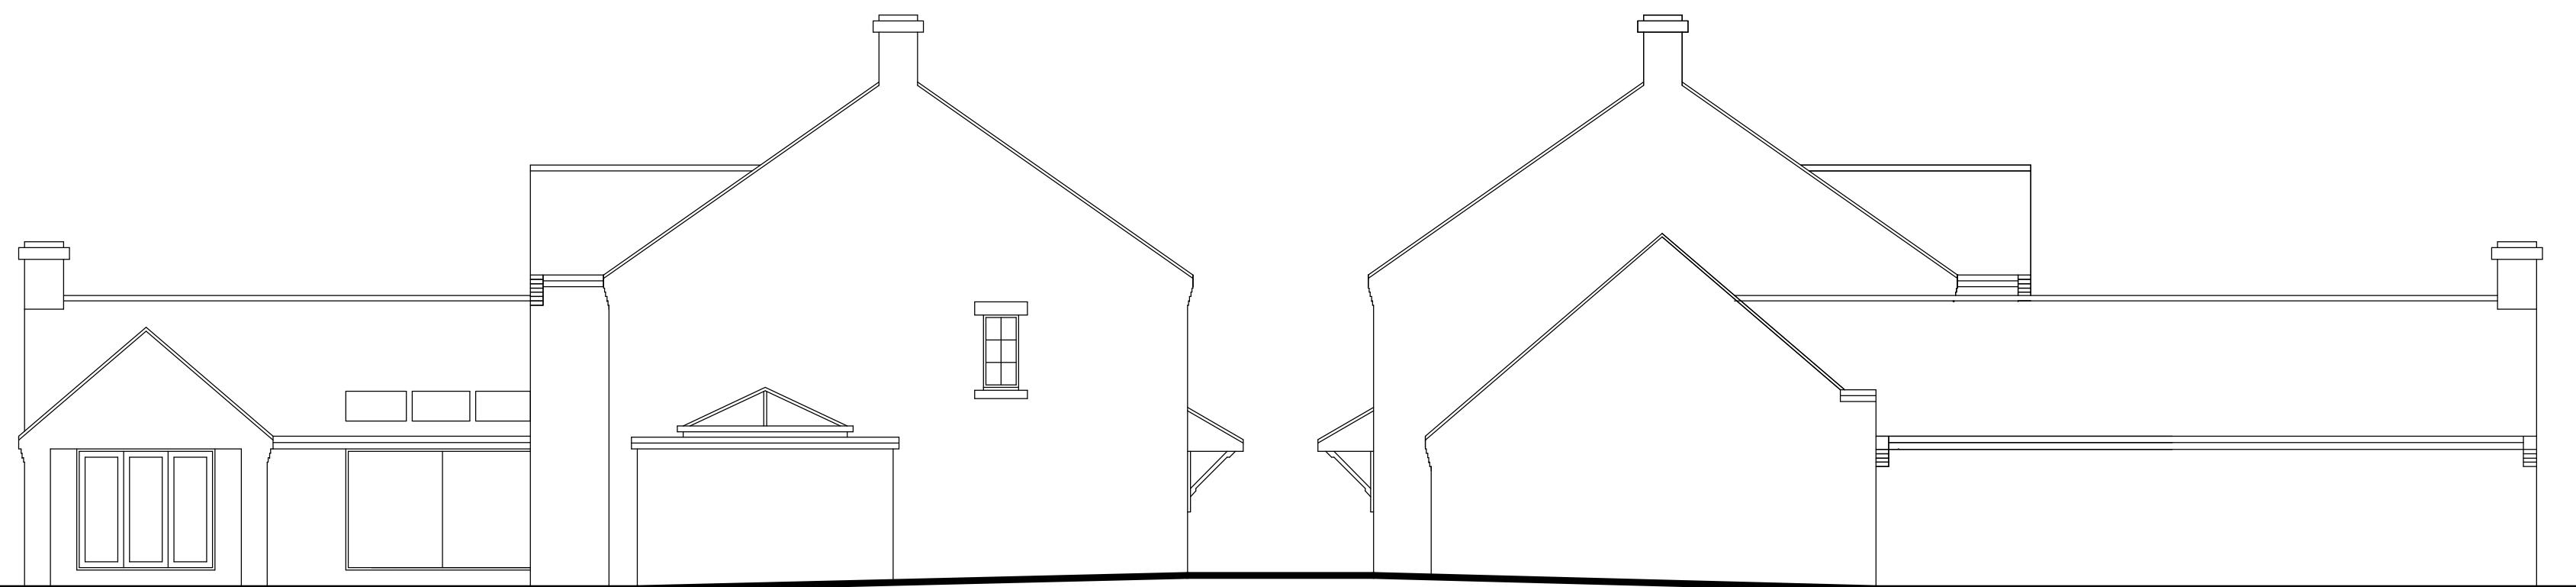


East Elevation



West Elevation




South Elevation

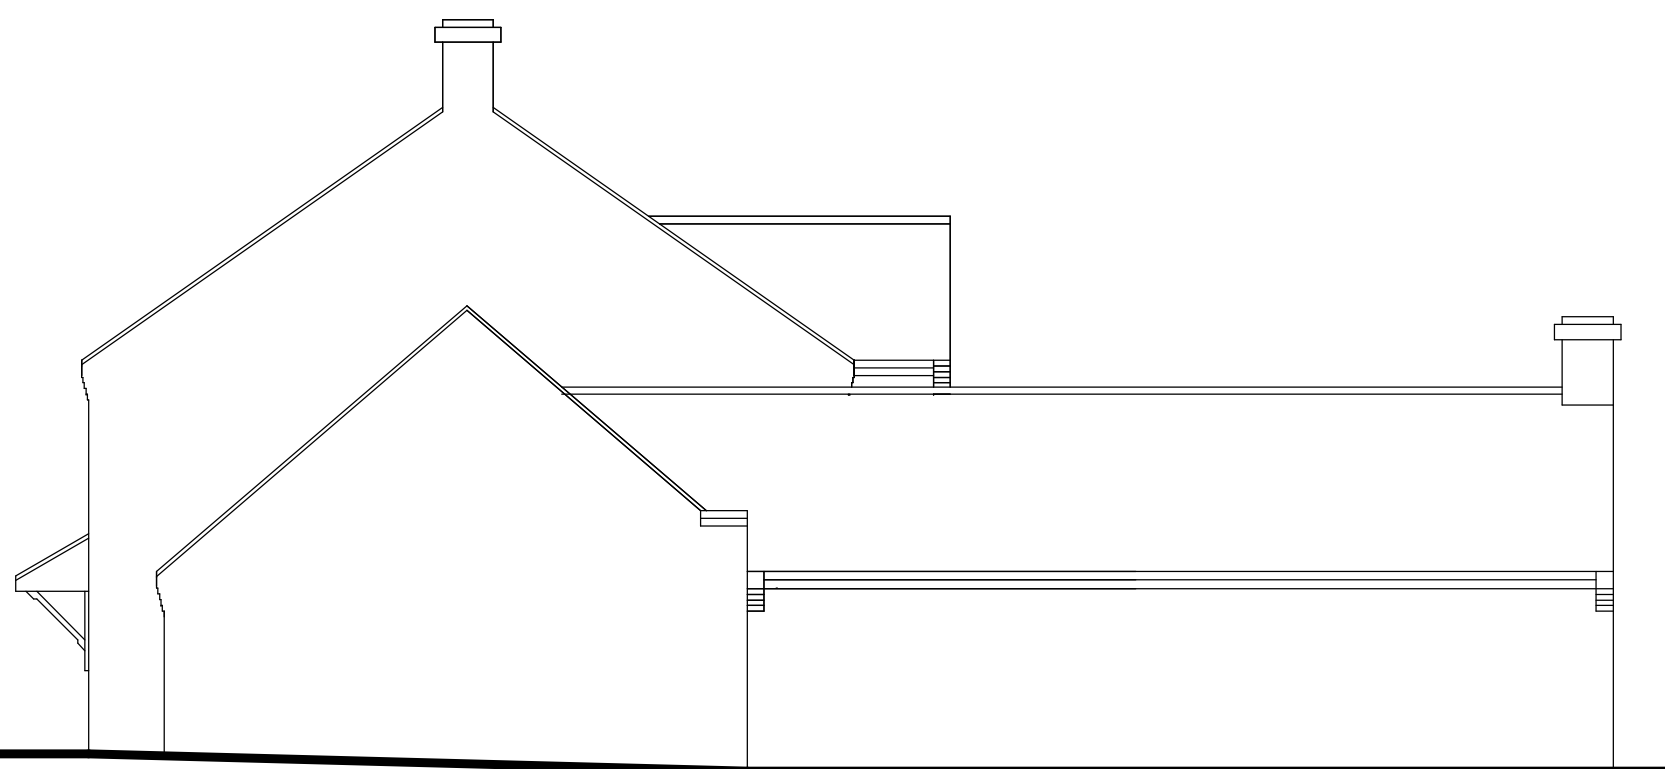

North Elevation



EXISTING

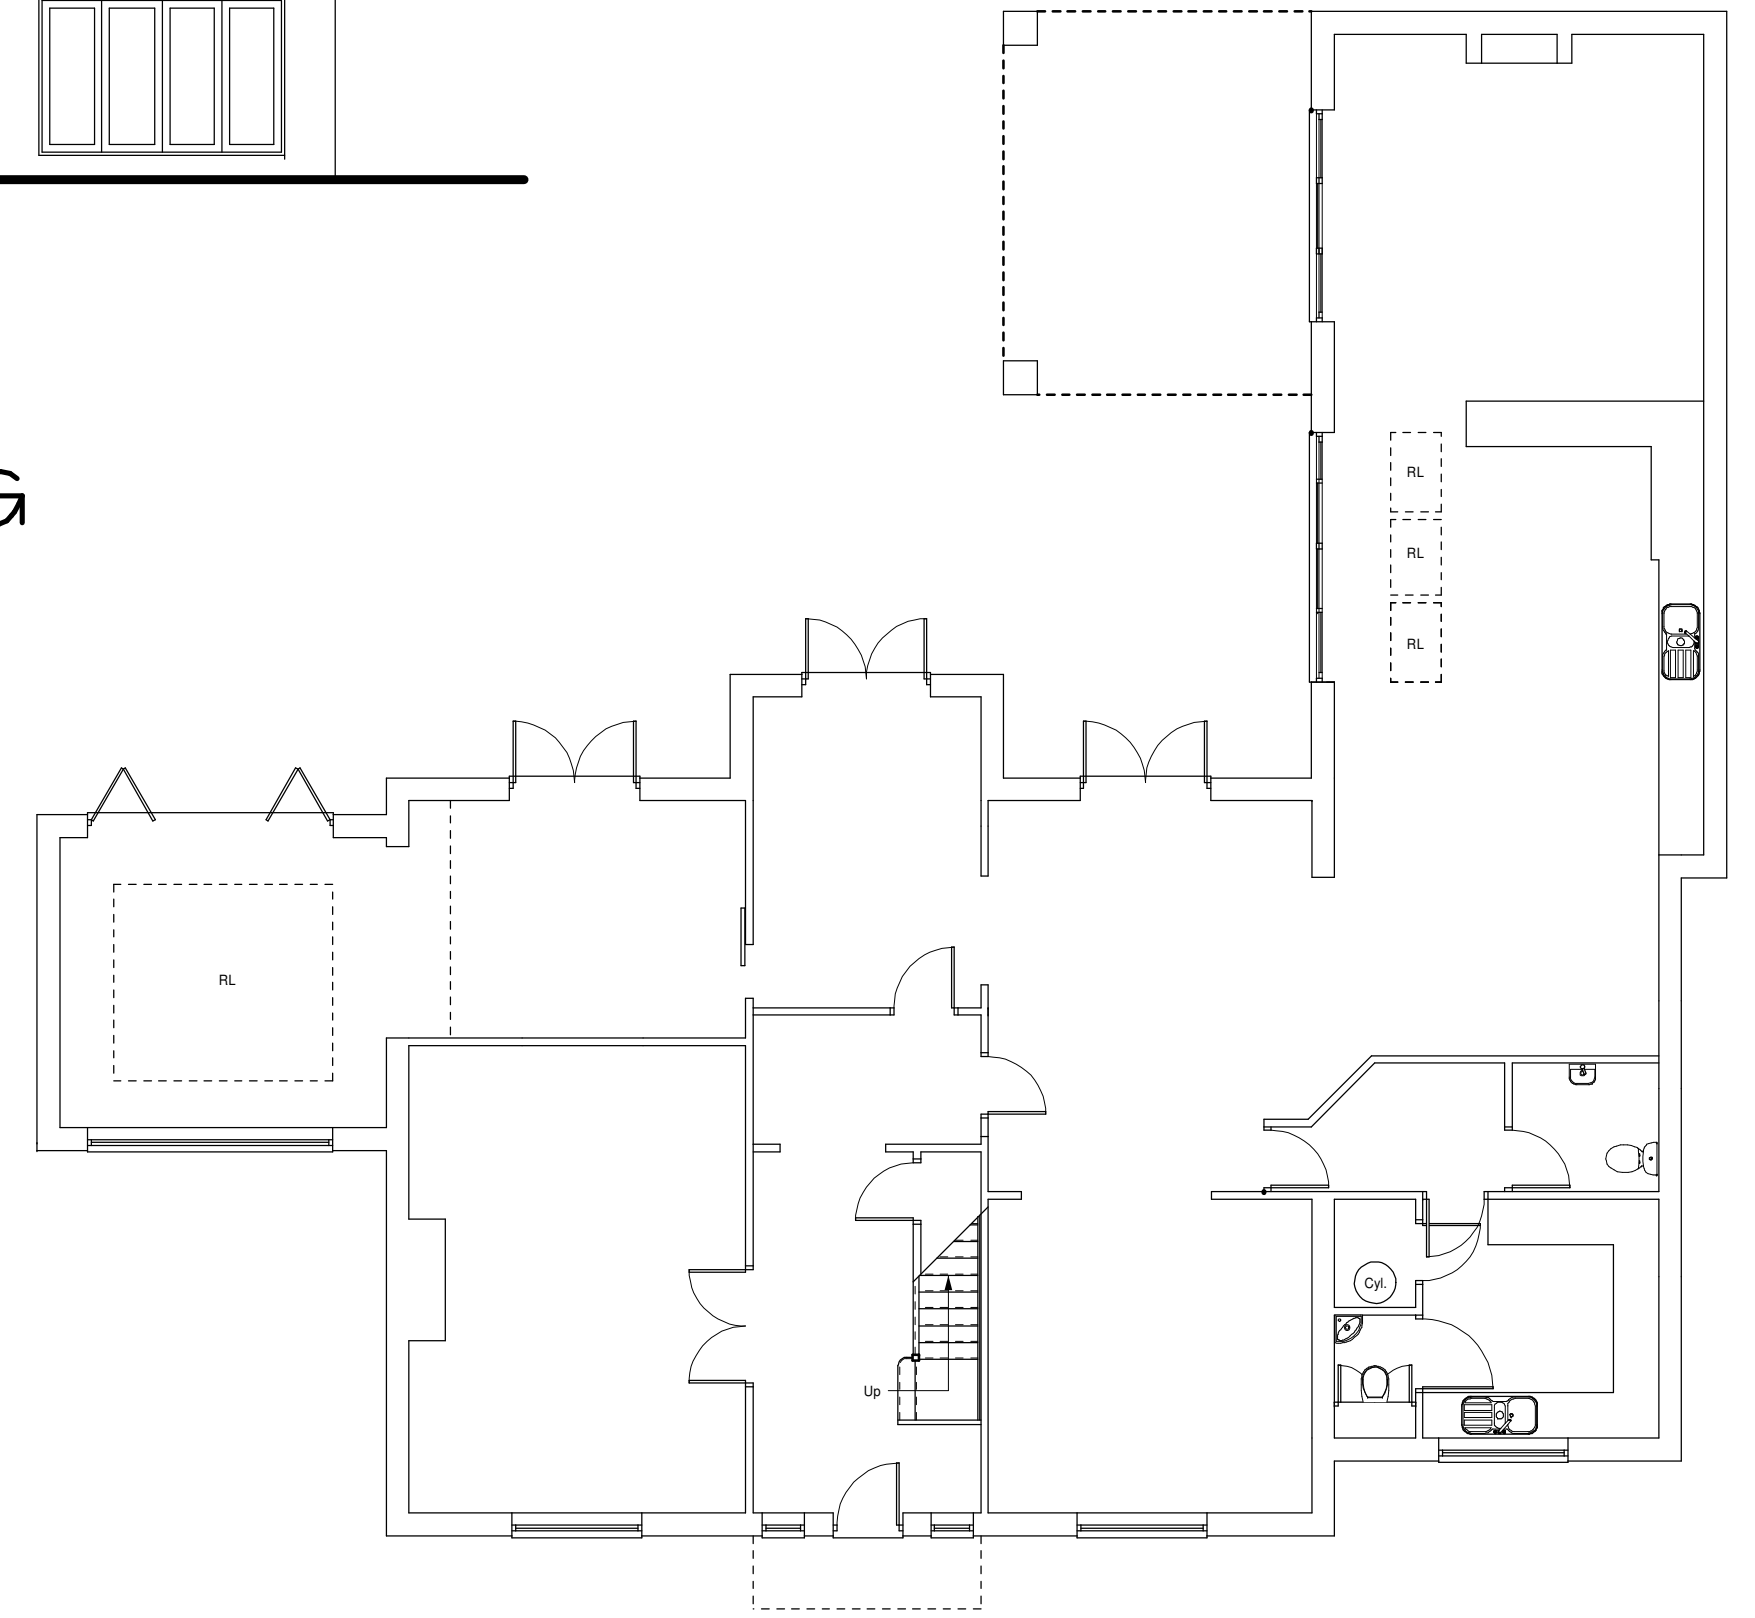


Ground Floor Plan



Proposed West Elevation

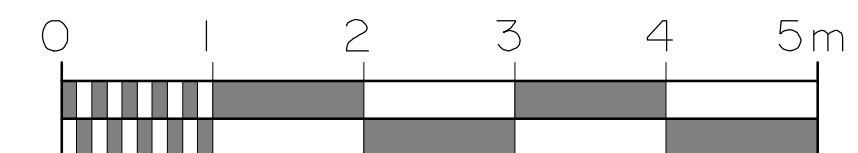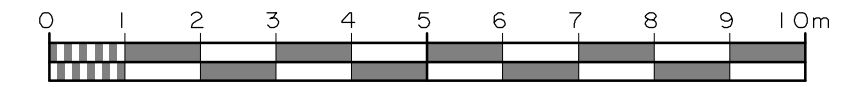

NOTES:
The project to which this drawing applies requires Planning and Building Regulations Approvals prior to commencement of any works on site. Works carried out without prior Approvals are at the clients own risk. All dimensions and angles must be checked on site and not scaled from this drawing. The project to which this drawing applies should, if applicable, be undertaken in full compliance with the C.D.M. Regulations 2015, under the control of a client appointed planning supervisor.

| | |
|--|-----------------|
| Client | |
| Mr.&Mrs. Eltherington | |
| Job Title | |
| Existing/Proposed Mulberry House 14 Narrow lane North Ferriby HU14 3EN | |
|  WRIGHT DESIGN 18, WESTWICK, SHERIFF HIGHWAY, HEDON, HULL, HU12 8HQ Tel: 01482 897078 Mobile: 07419997167 Email: dwright@wrightdesignhull.co.uk | |
| Date | 9/2/22 |
| Drawn | DGW |
| Scale | 1:100 1:50 @ A1 |
| Drg. No. | 4008/E2 |