



**Notes**

1. This drawing is to be read in conjunction with all relevant Engineers, Architects and Designers drawings.
2. This drawing must not be scaled. For all dimensions, levels and setting out information see Architects drawings.
3. All workmanship and method of construction should comply with all relevant Codes of Practice, British Standards, the current edition of the Building Regulations and good building practice.

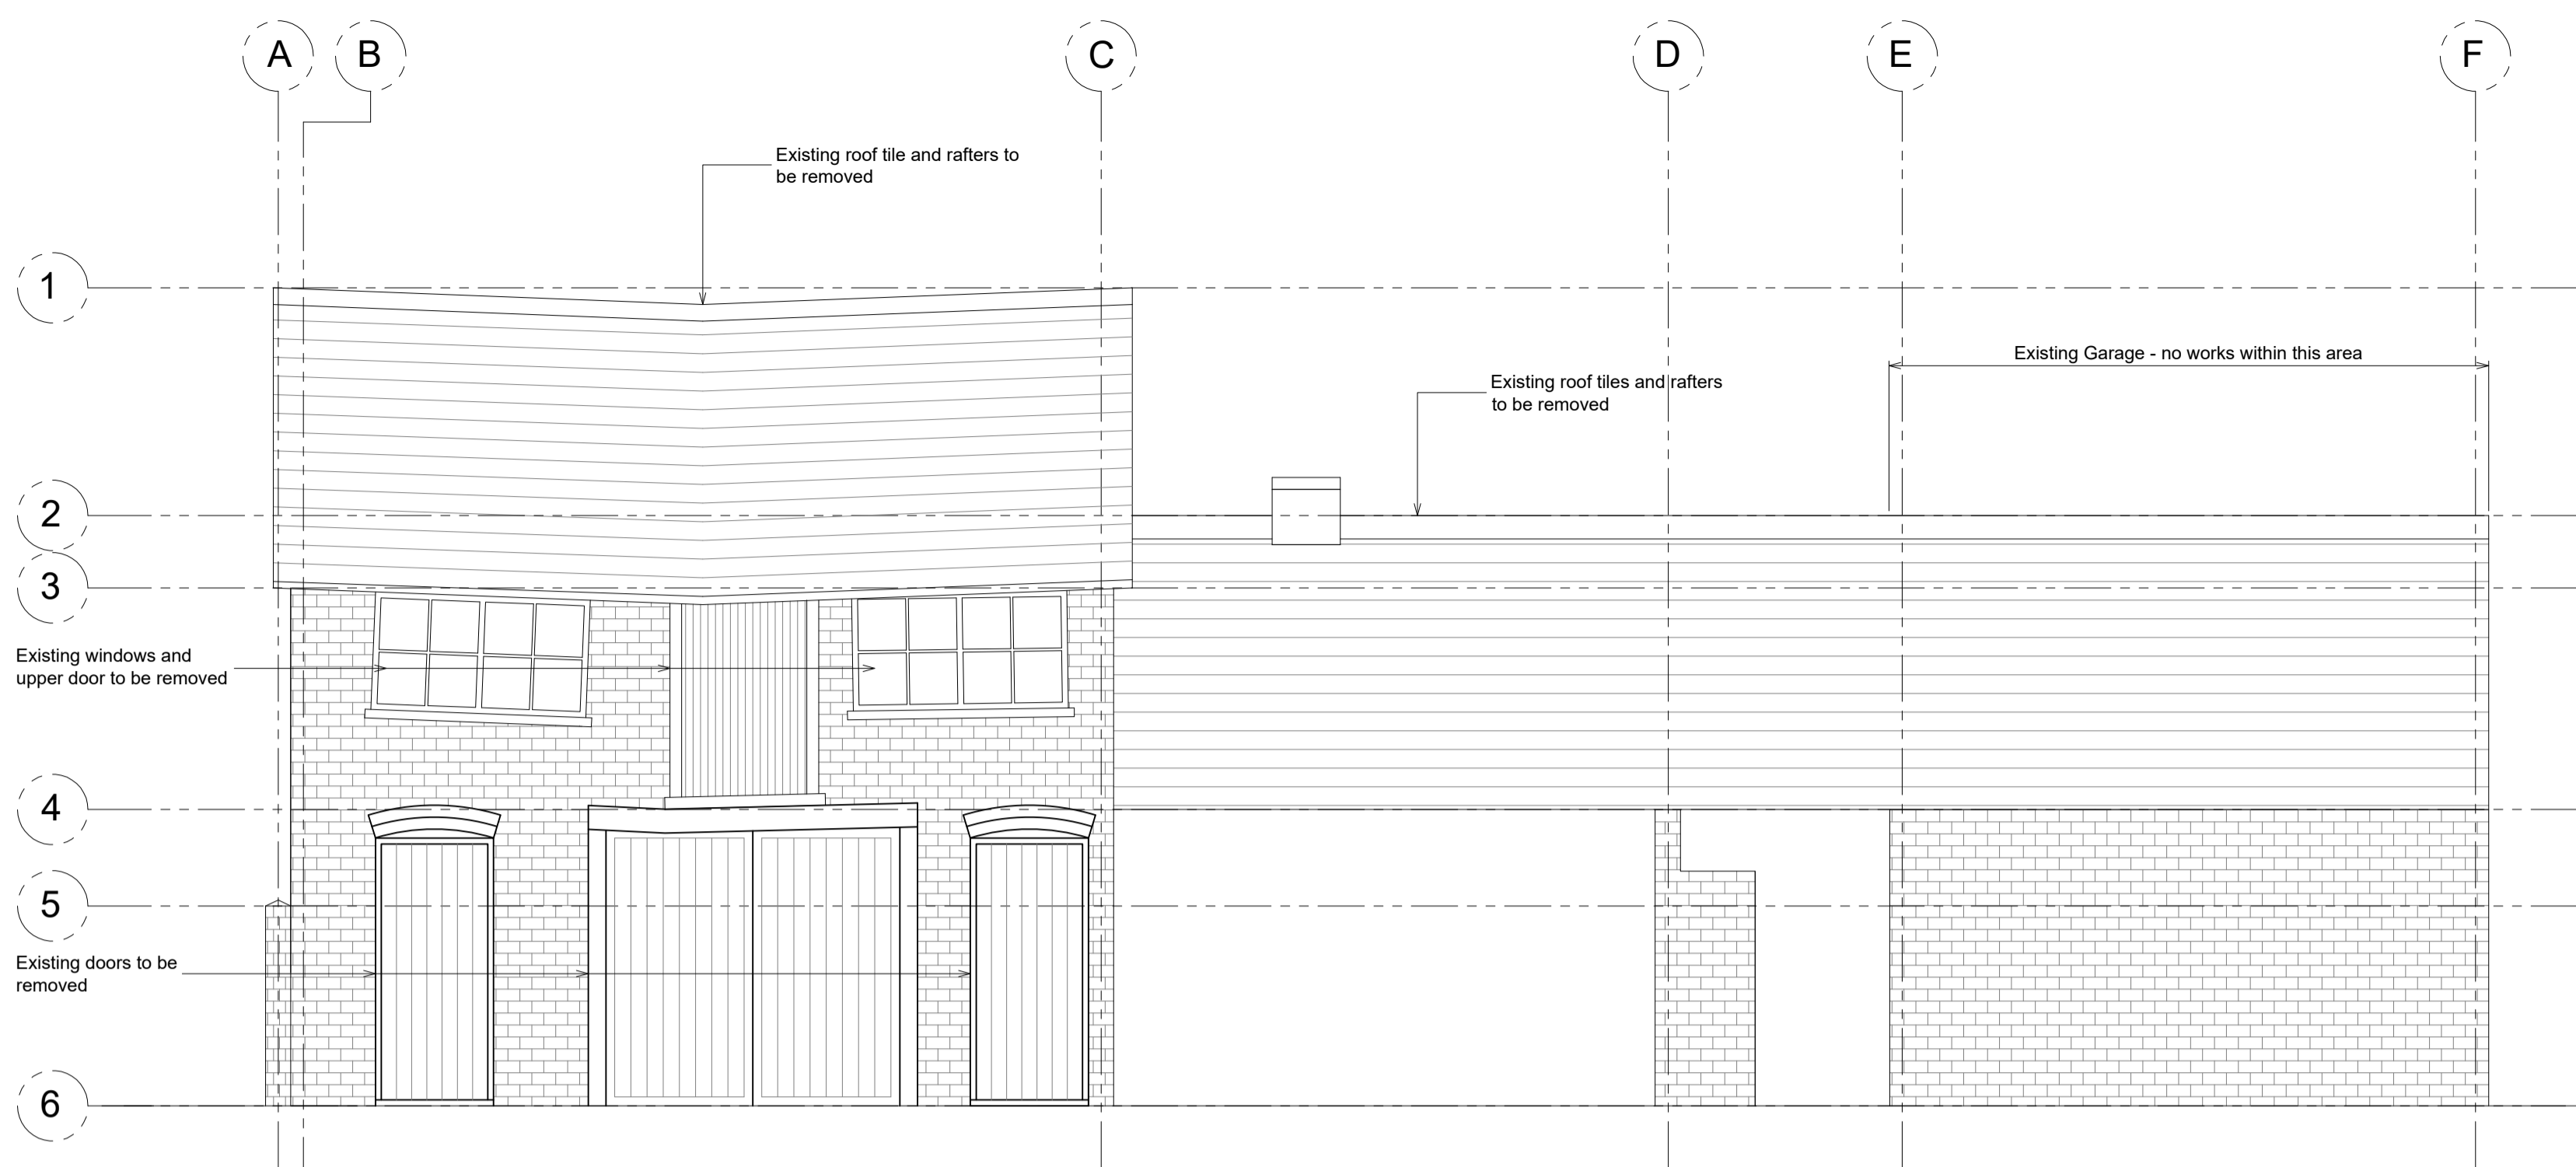


**Flank Elevation**

scale 1:50

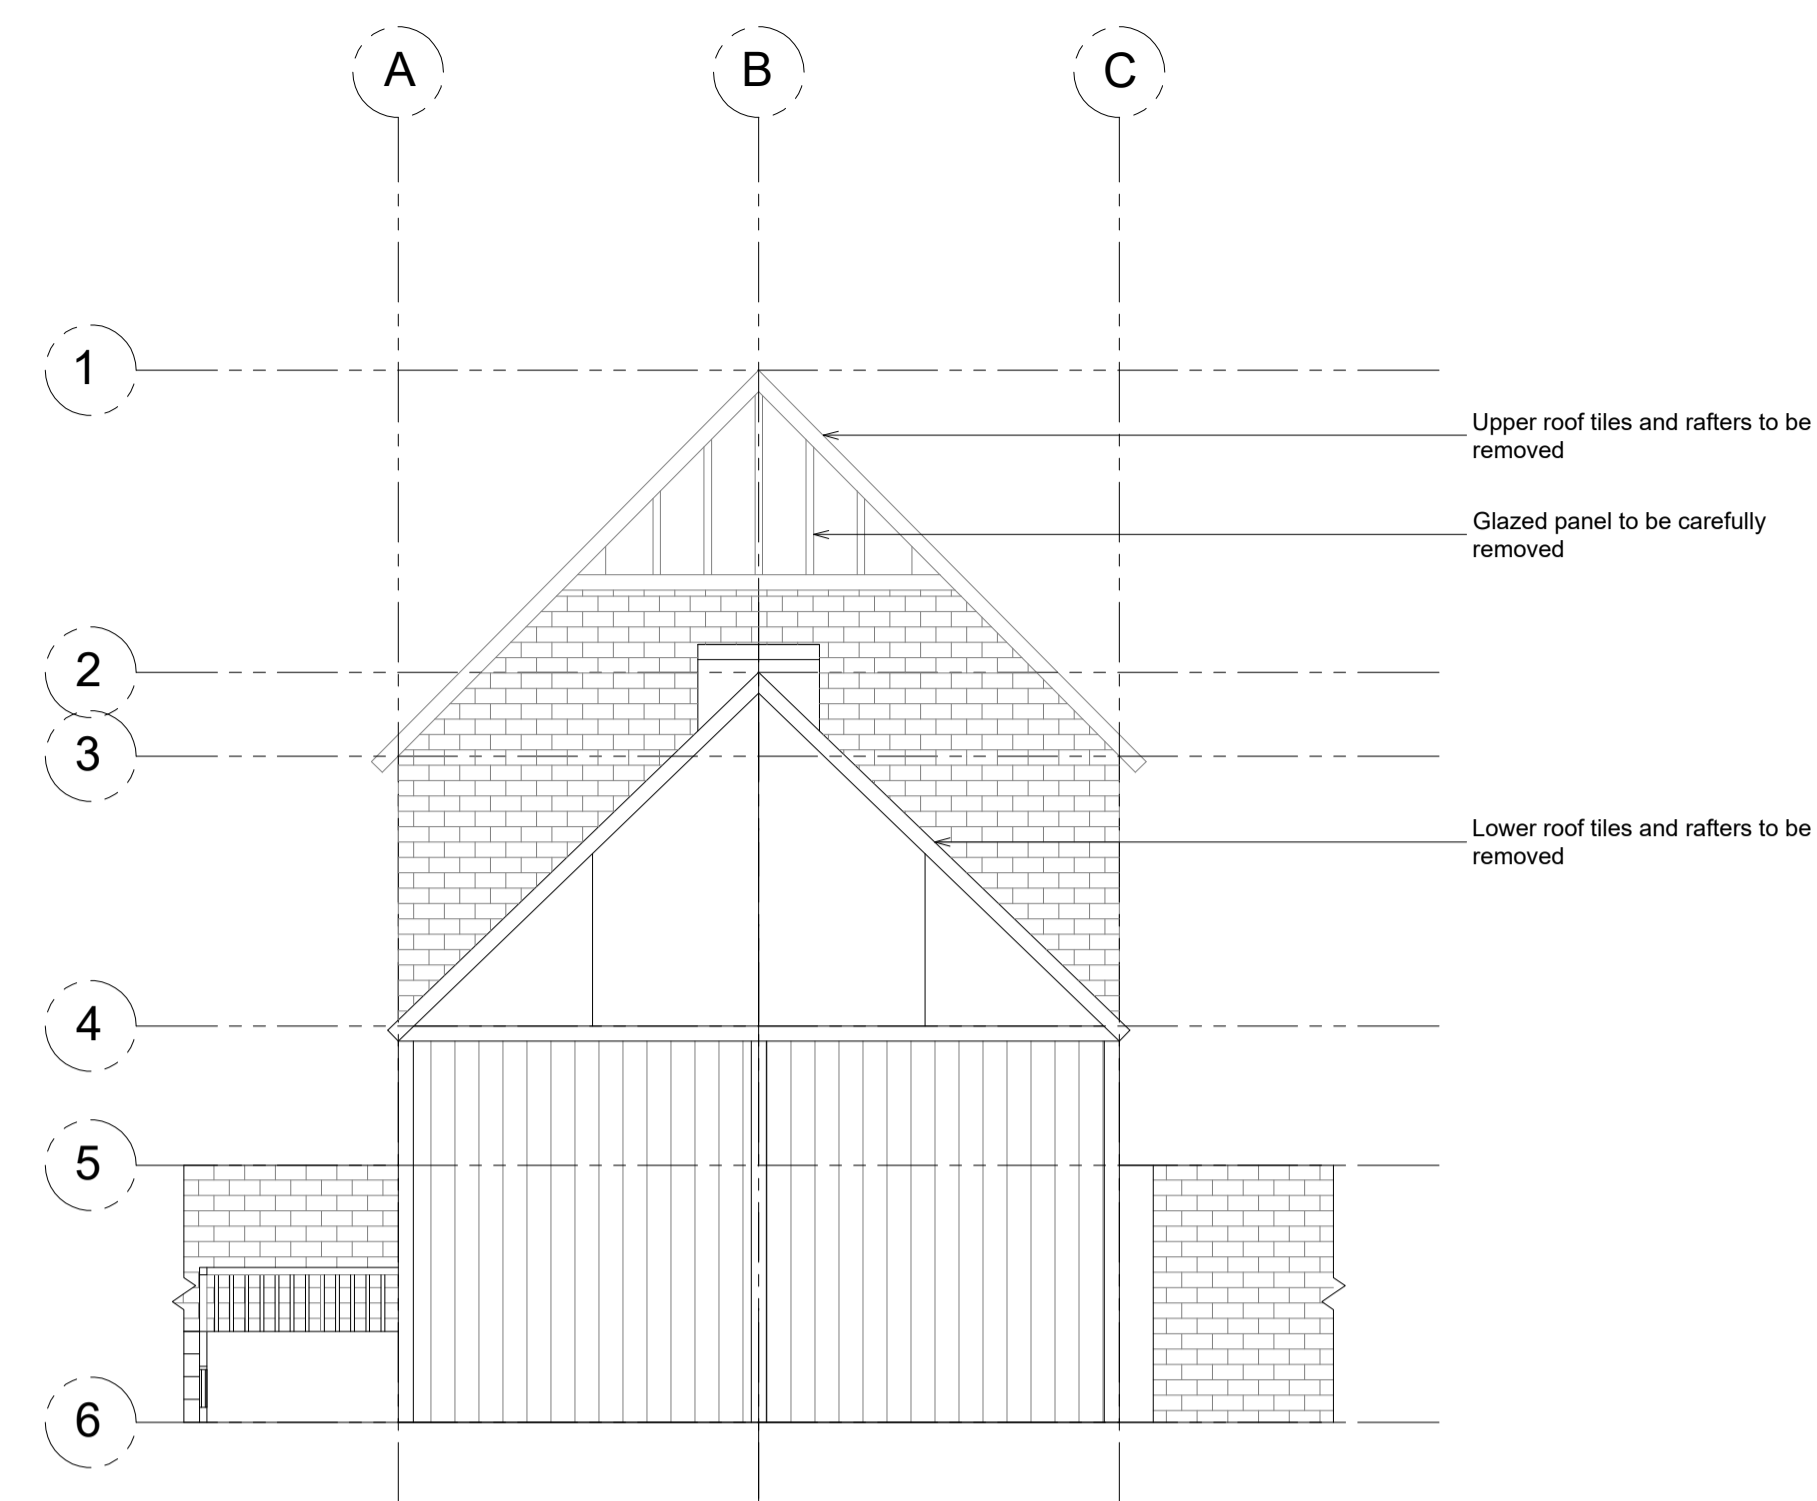

**Front Elevation**


~Garage Doors  
scale 1:50

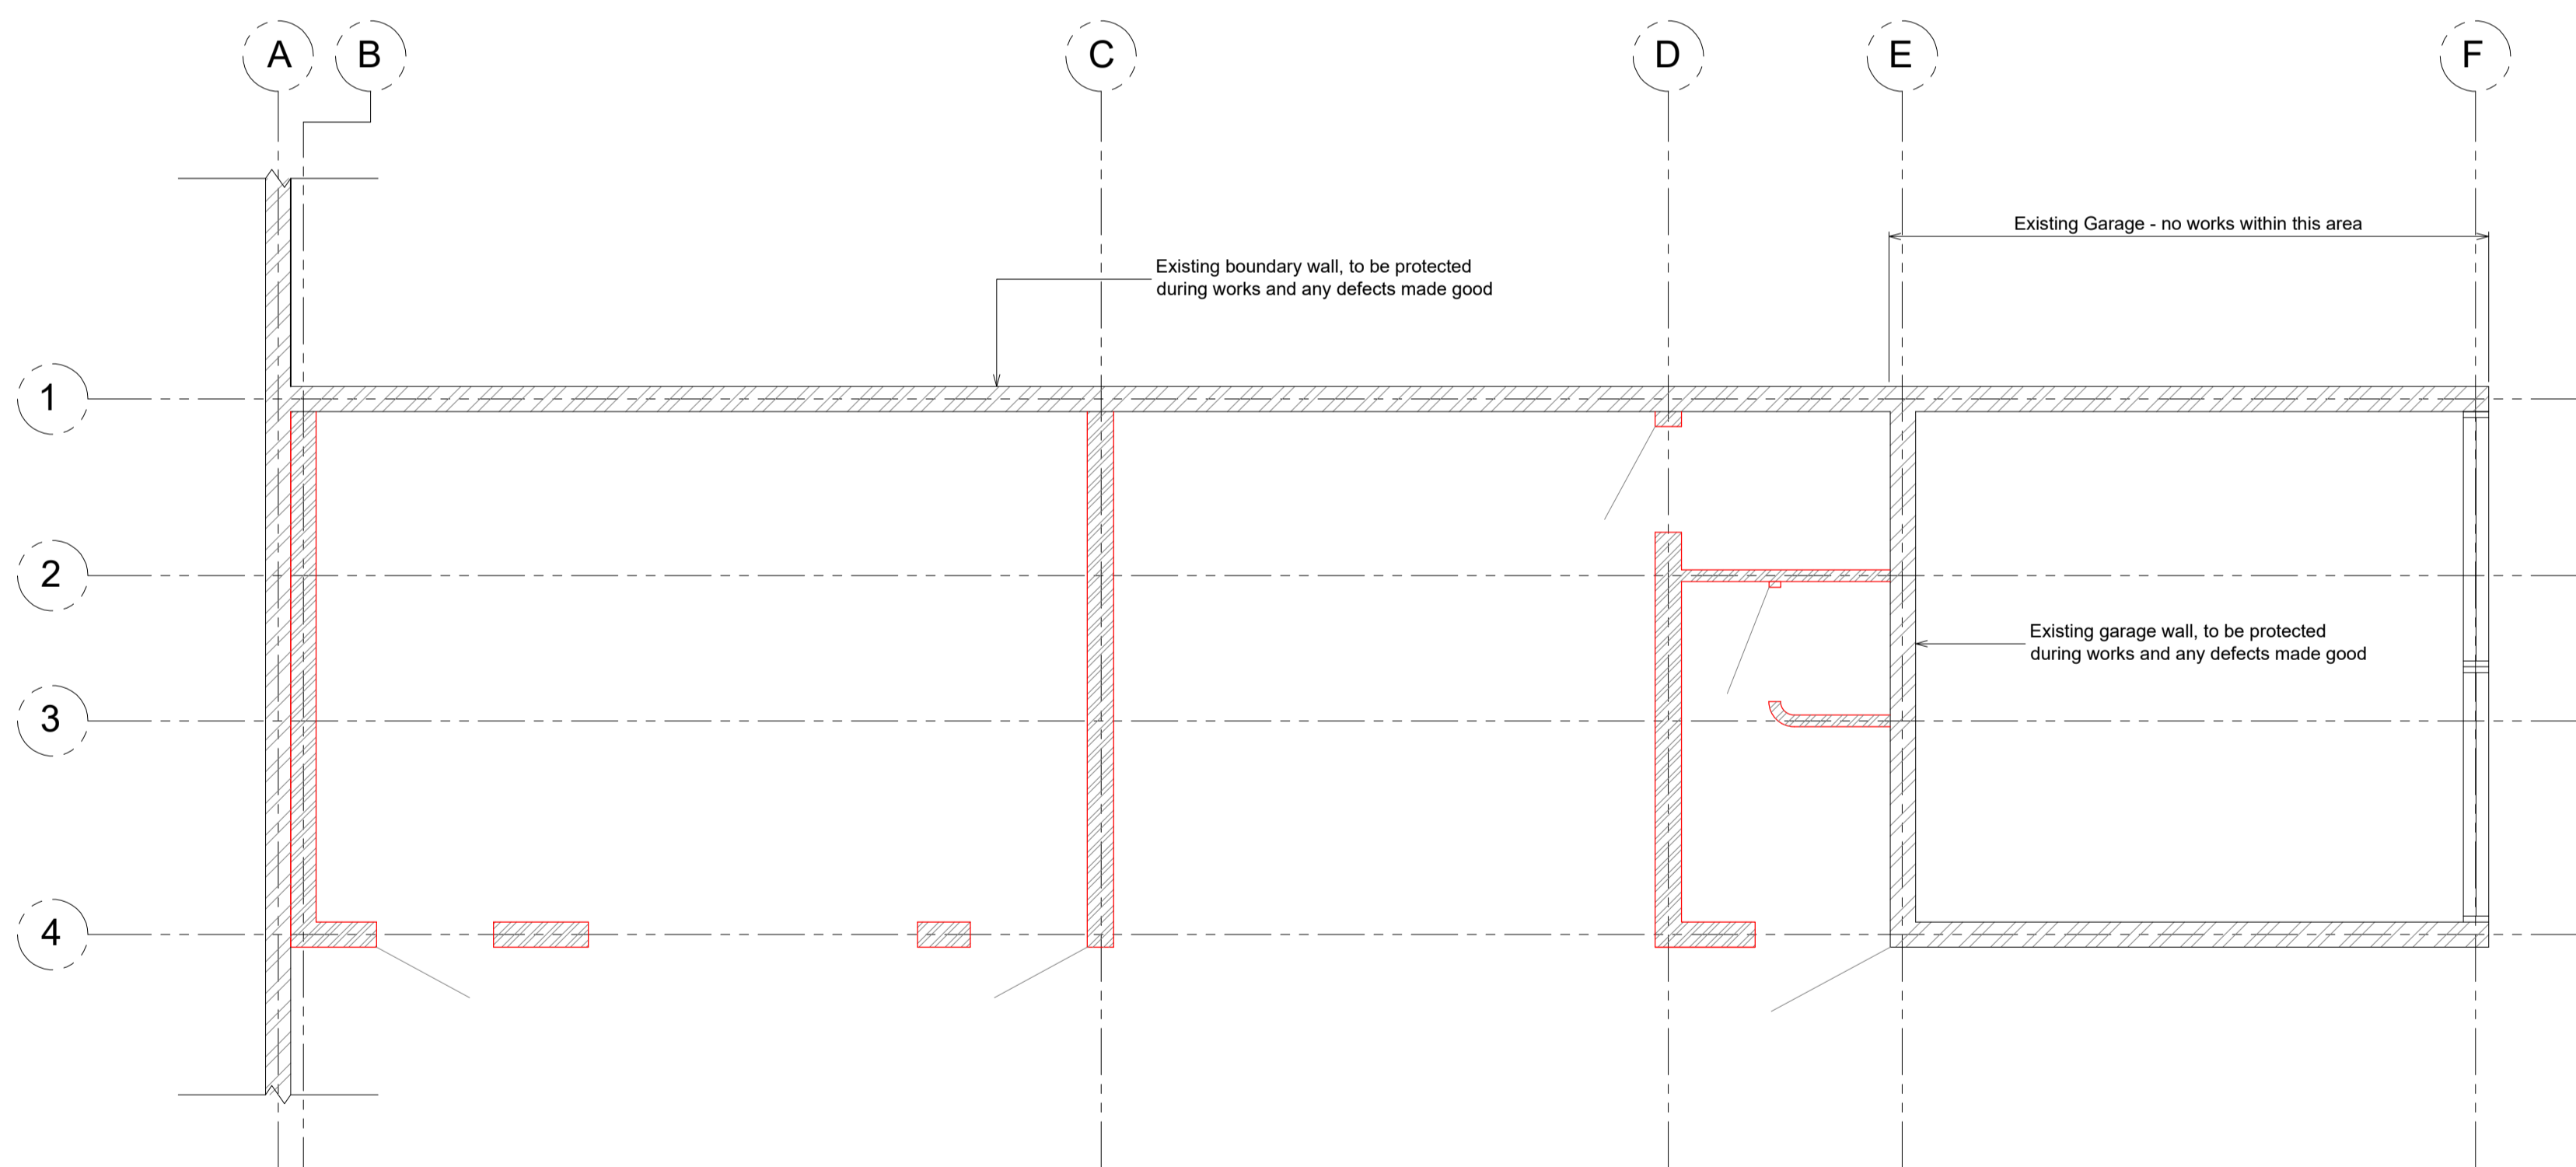

**Floor Plan - Windows Not Shown**

scale 1:50

NOTE  
Wall shown red are to be demolished

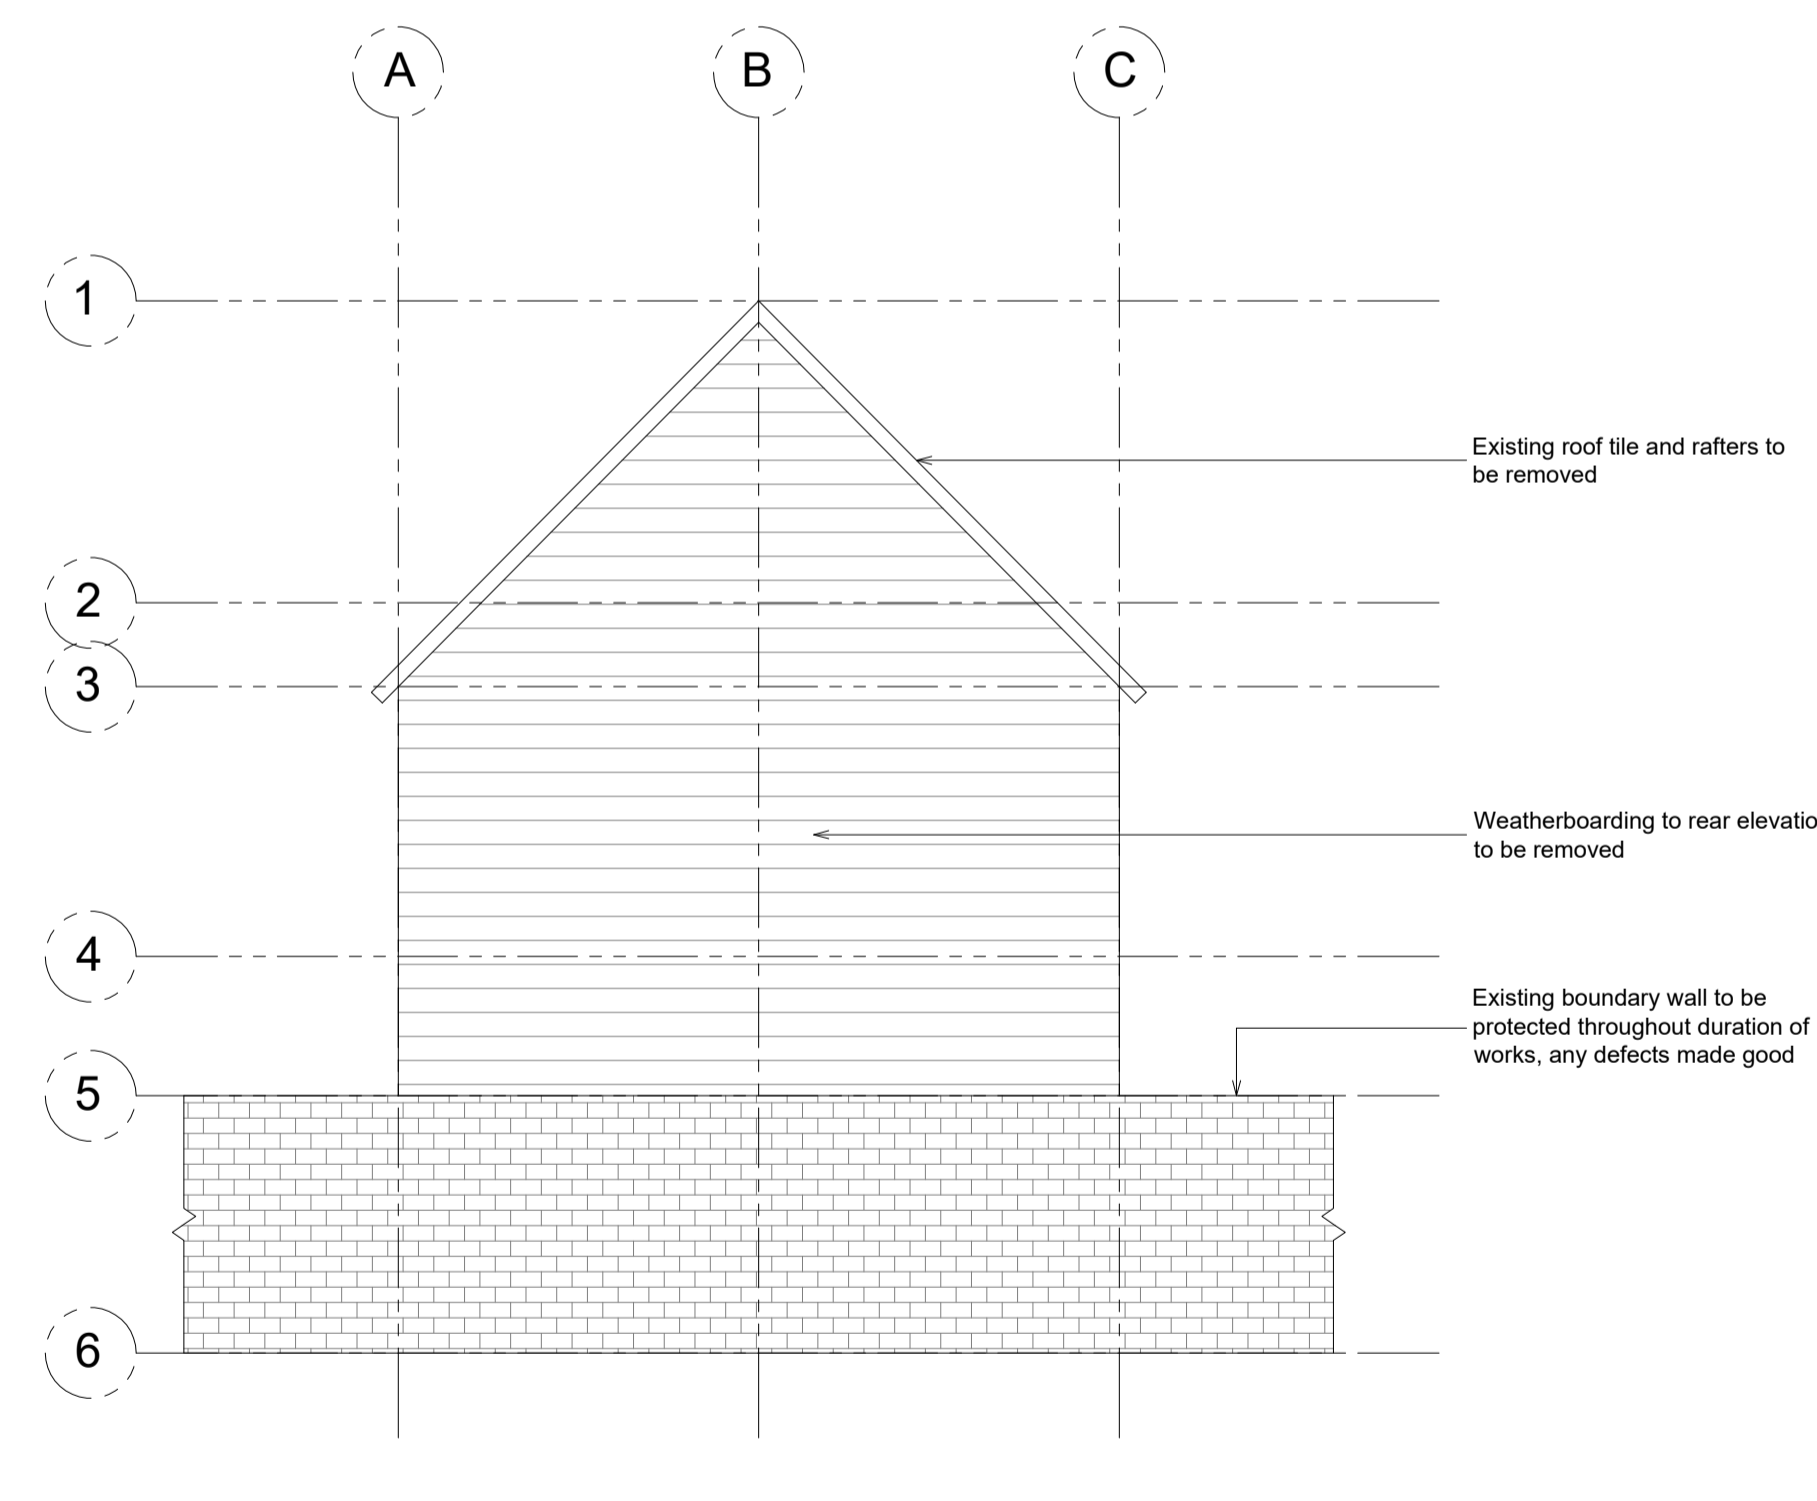

**Rear Elevation**


scale 1:50

Rev	Date	Description	By	Ckd

Copyright and other intellectual property rights in this document and all related documents, drawings, etc., including calculations, is invested in BSF Consulting Engineers Limited and cannot be used or reproduced for any other purpose than that for which they have been created without the express permission in writing by BSF Consulting Engineers Limited.

CLIENT

**Threds**

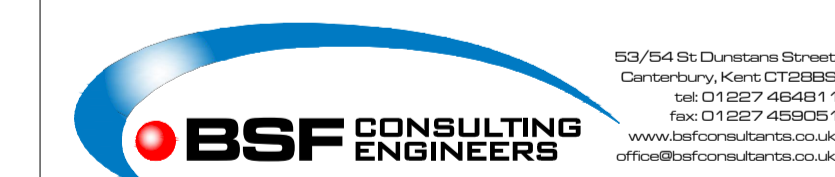

PROJECT TITLE  
**The Chequers, Felsted CM6 3DL**

DRAWING TITLE  
**Remedial Works Sheet 1**

SCALE	DRAWN	DATE	SIZE
as noted	pjv	Feb' 2022	A1
DESIGNED	CHECKED	APPROVED	DATE
td			
STATUS			BSF Project No.
PRELIMINARY			18008
DRAWING No.			REVISION
18008/A1/002			P1