



EXISTING:
OUTBUILDING FLOOR PLAN



EXISTING:
OUTBUILDING ROOF PLAN

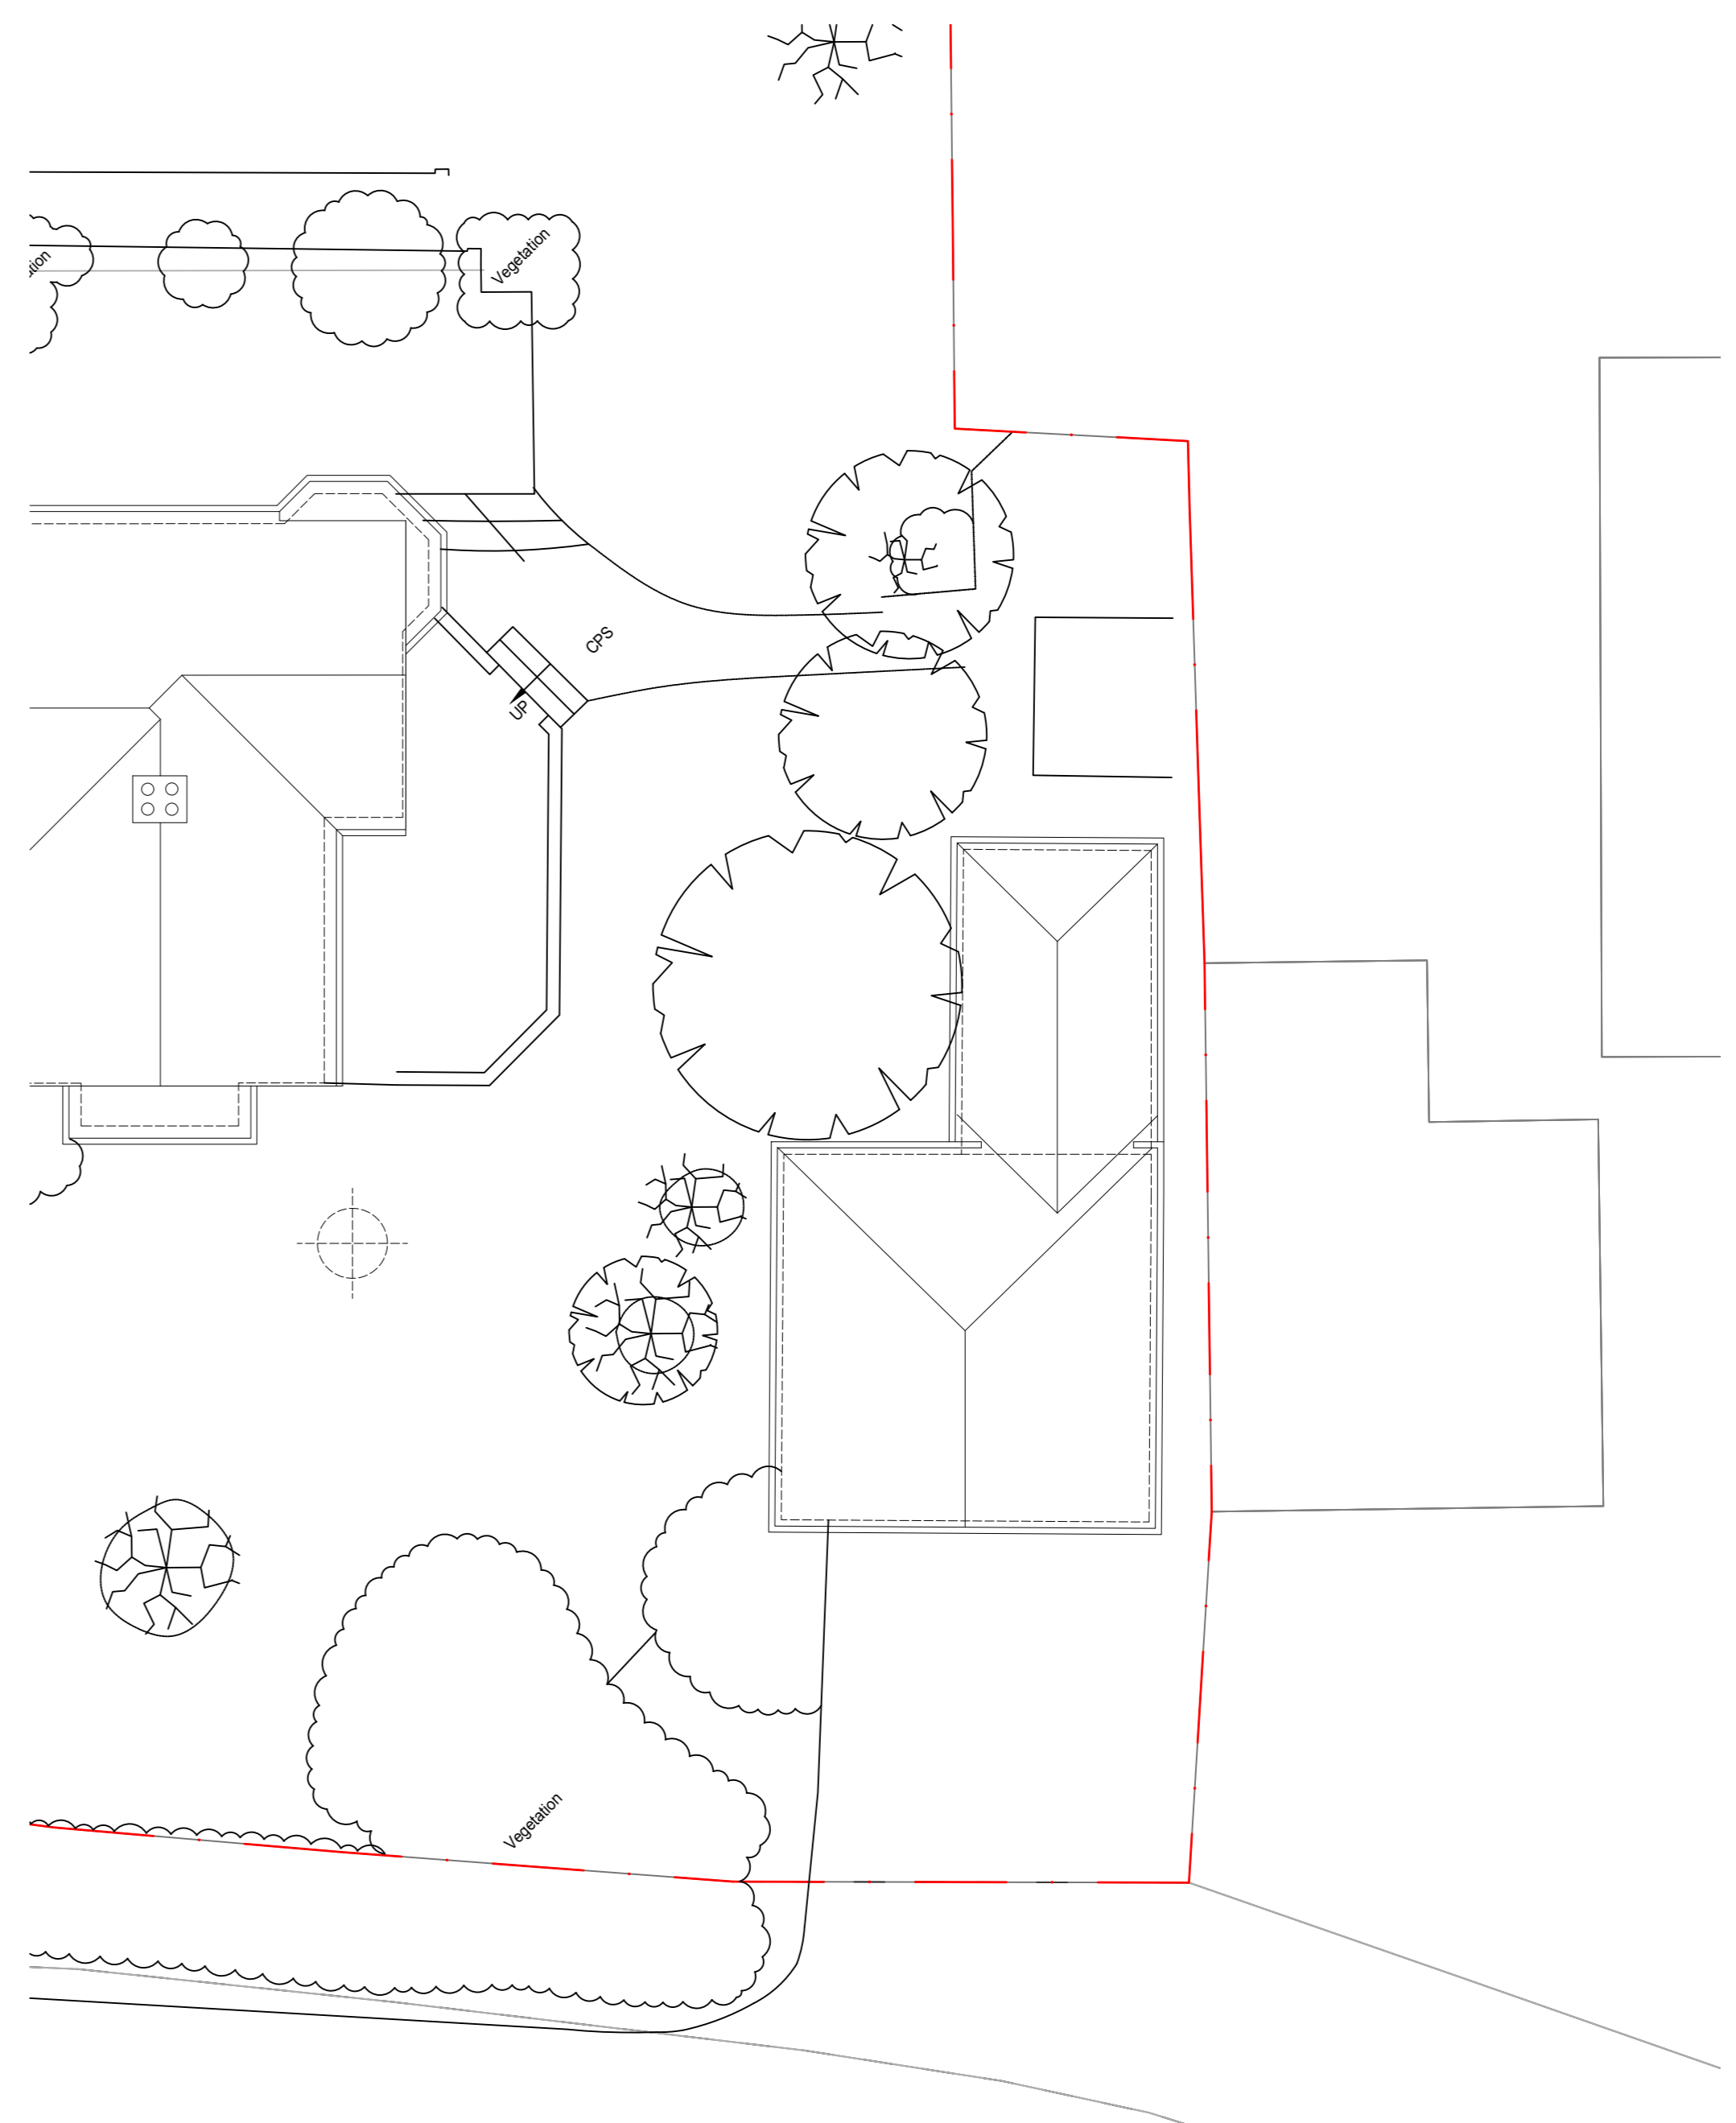

EXISTING:
FRONT ELEVATION (SHOWING MAIN HOUSE)

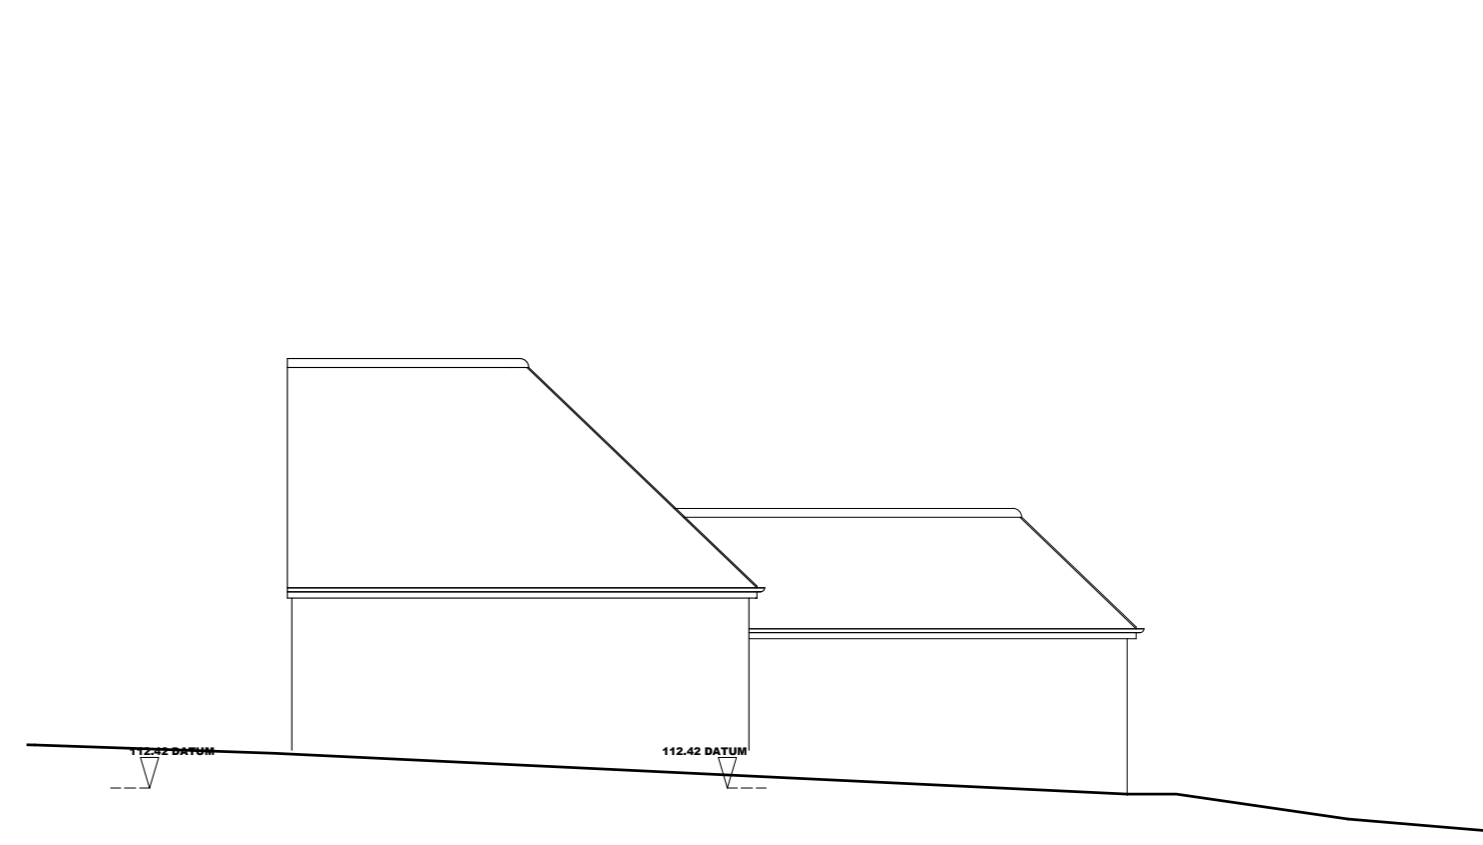


EXISTING:
SIDE ELEVATION (OUTBUILDING ONLY)




EXISTING:
REAR ELEVATION (SHOWING MAIN HOUSE)



EXISTING:
SIDE ELEVATION (SHOWING MAIN HOUSE BEHIND)

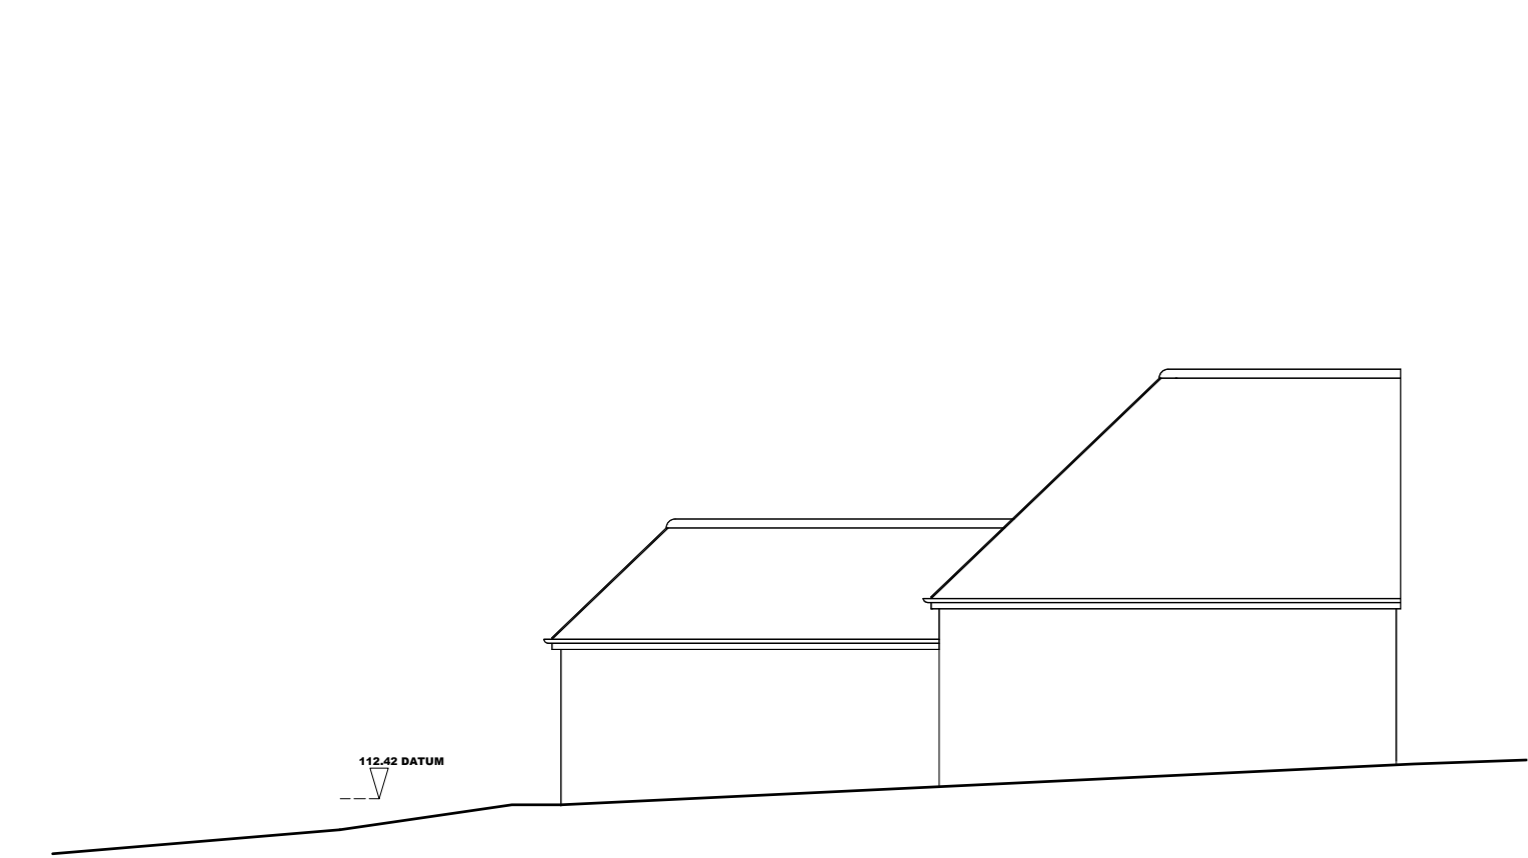


EXISTING:
SIDE ELEVATION (OUTBUILDING ONLY)

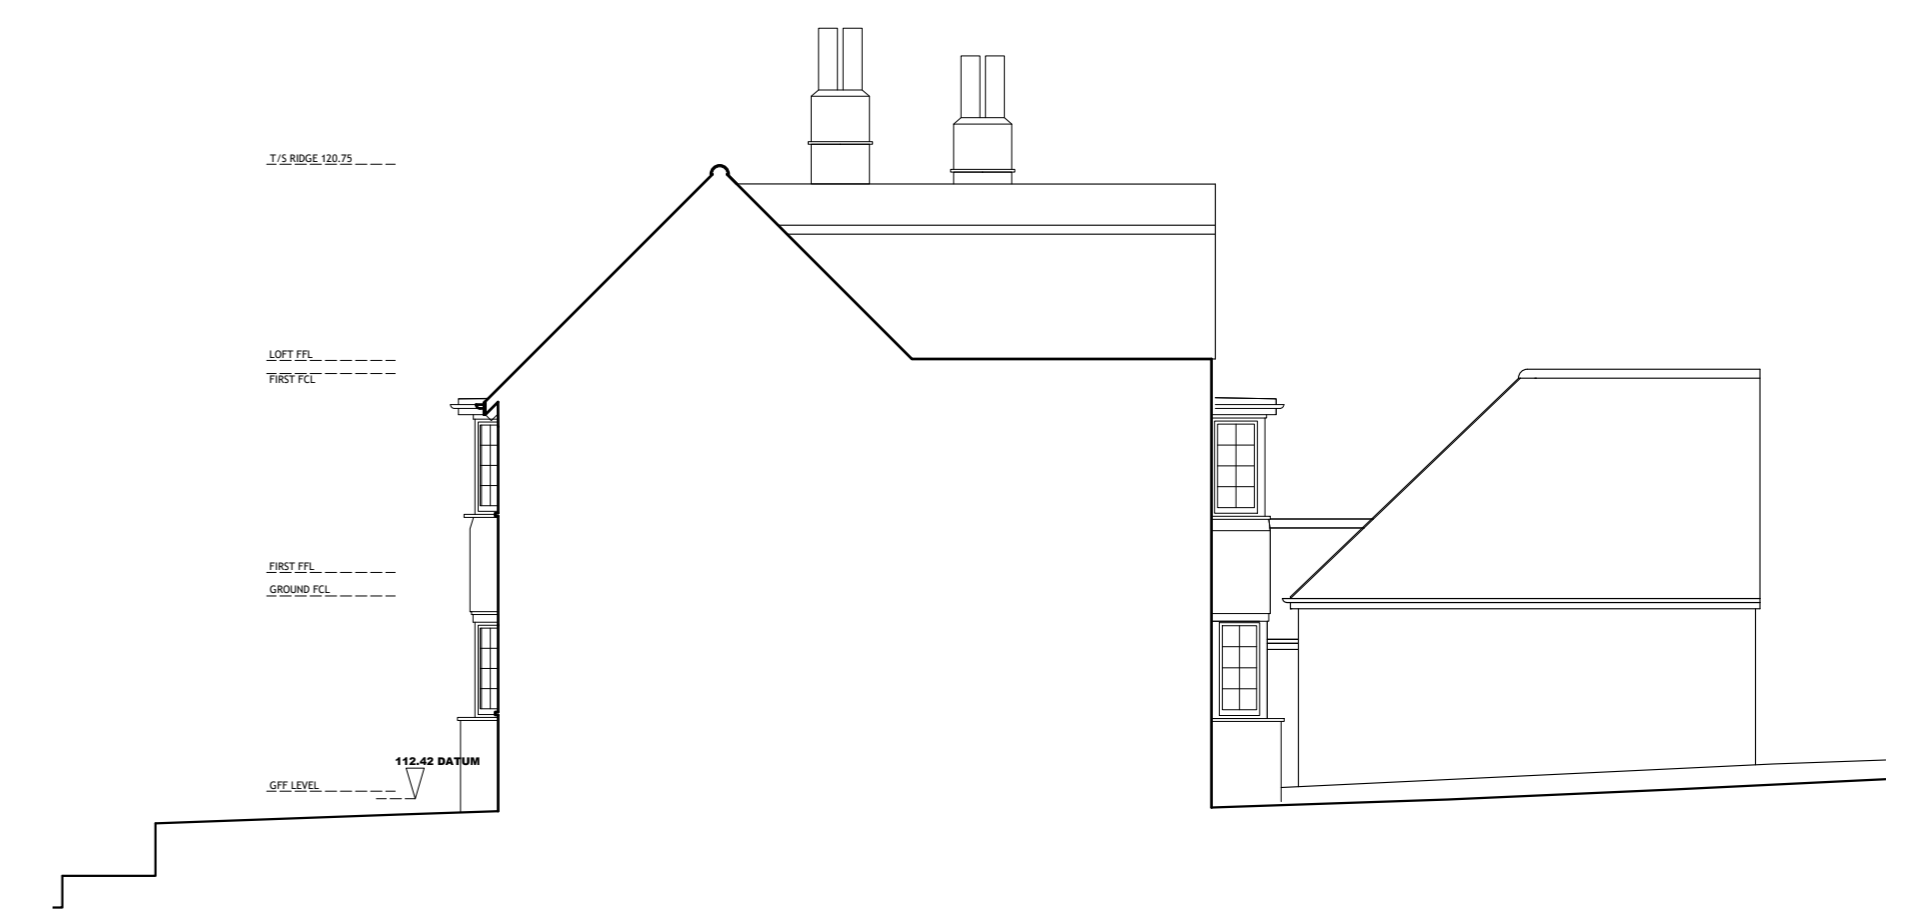

EXISTING:
SIDE ELEVATION (SHOWING MAIN HOUSE IN FRONT)



Issue:	REV:
Existing Materials (Outbuilding):	
WALL: White render to garage	
WINDOW/DOORS: Timber garage door	
ROOF: Clay/concrete tile roof	
OTHER: Black rainwater goods, Green fascia and soffit.	

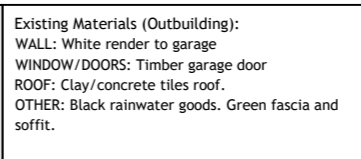

Project:	MARCHMOUNT, BURFIELD ROAD, CHADLEYWOOD, HERTFORDSHIRE WD3 5NS	Date:	JAN, 2022	Client:	SHURVILLE
Scale:	1:100, 1:200 @ A1	Job No:	21-1233-SHJ	Rev:	E-01
Drawing:	EXISTING: PLANS + ELEVATIONS	Drawing No:	E-01	Rev:	