



PROPOSED:
OUTBUILDING FLOOR PLAN



PROPOSED:
OUTBUILDING ROOF PLAN

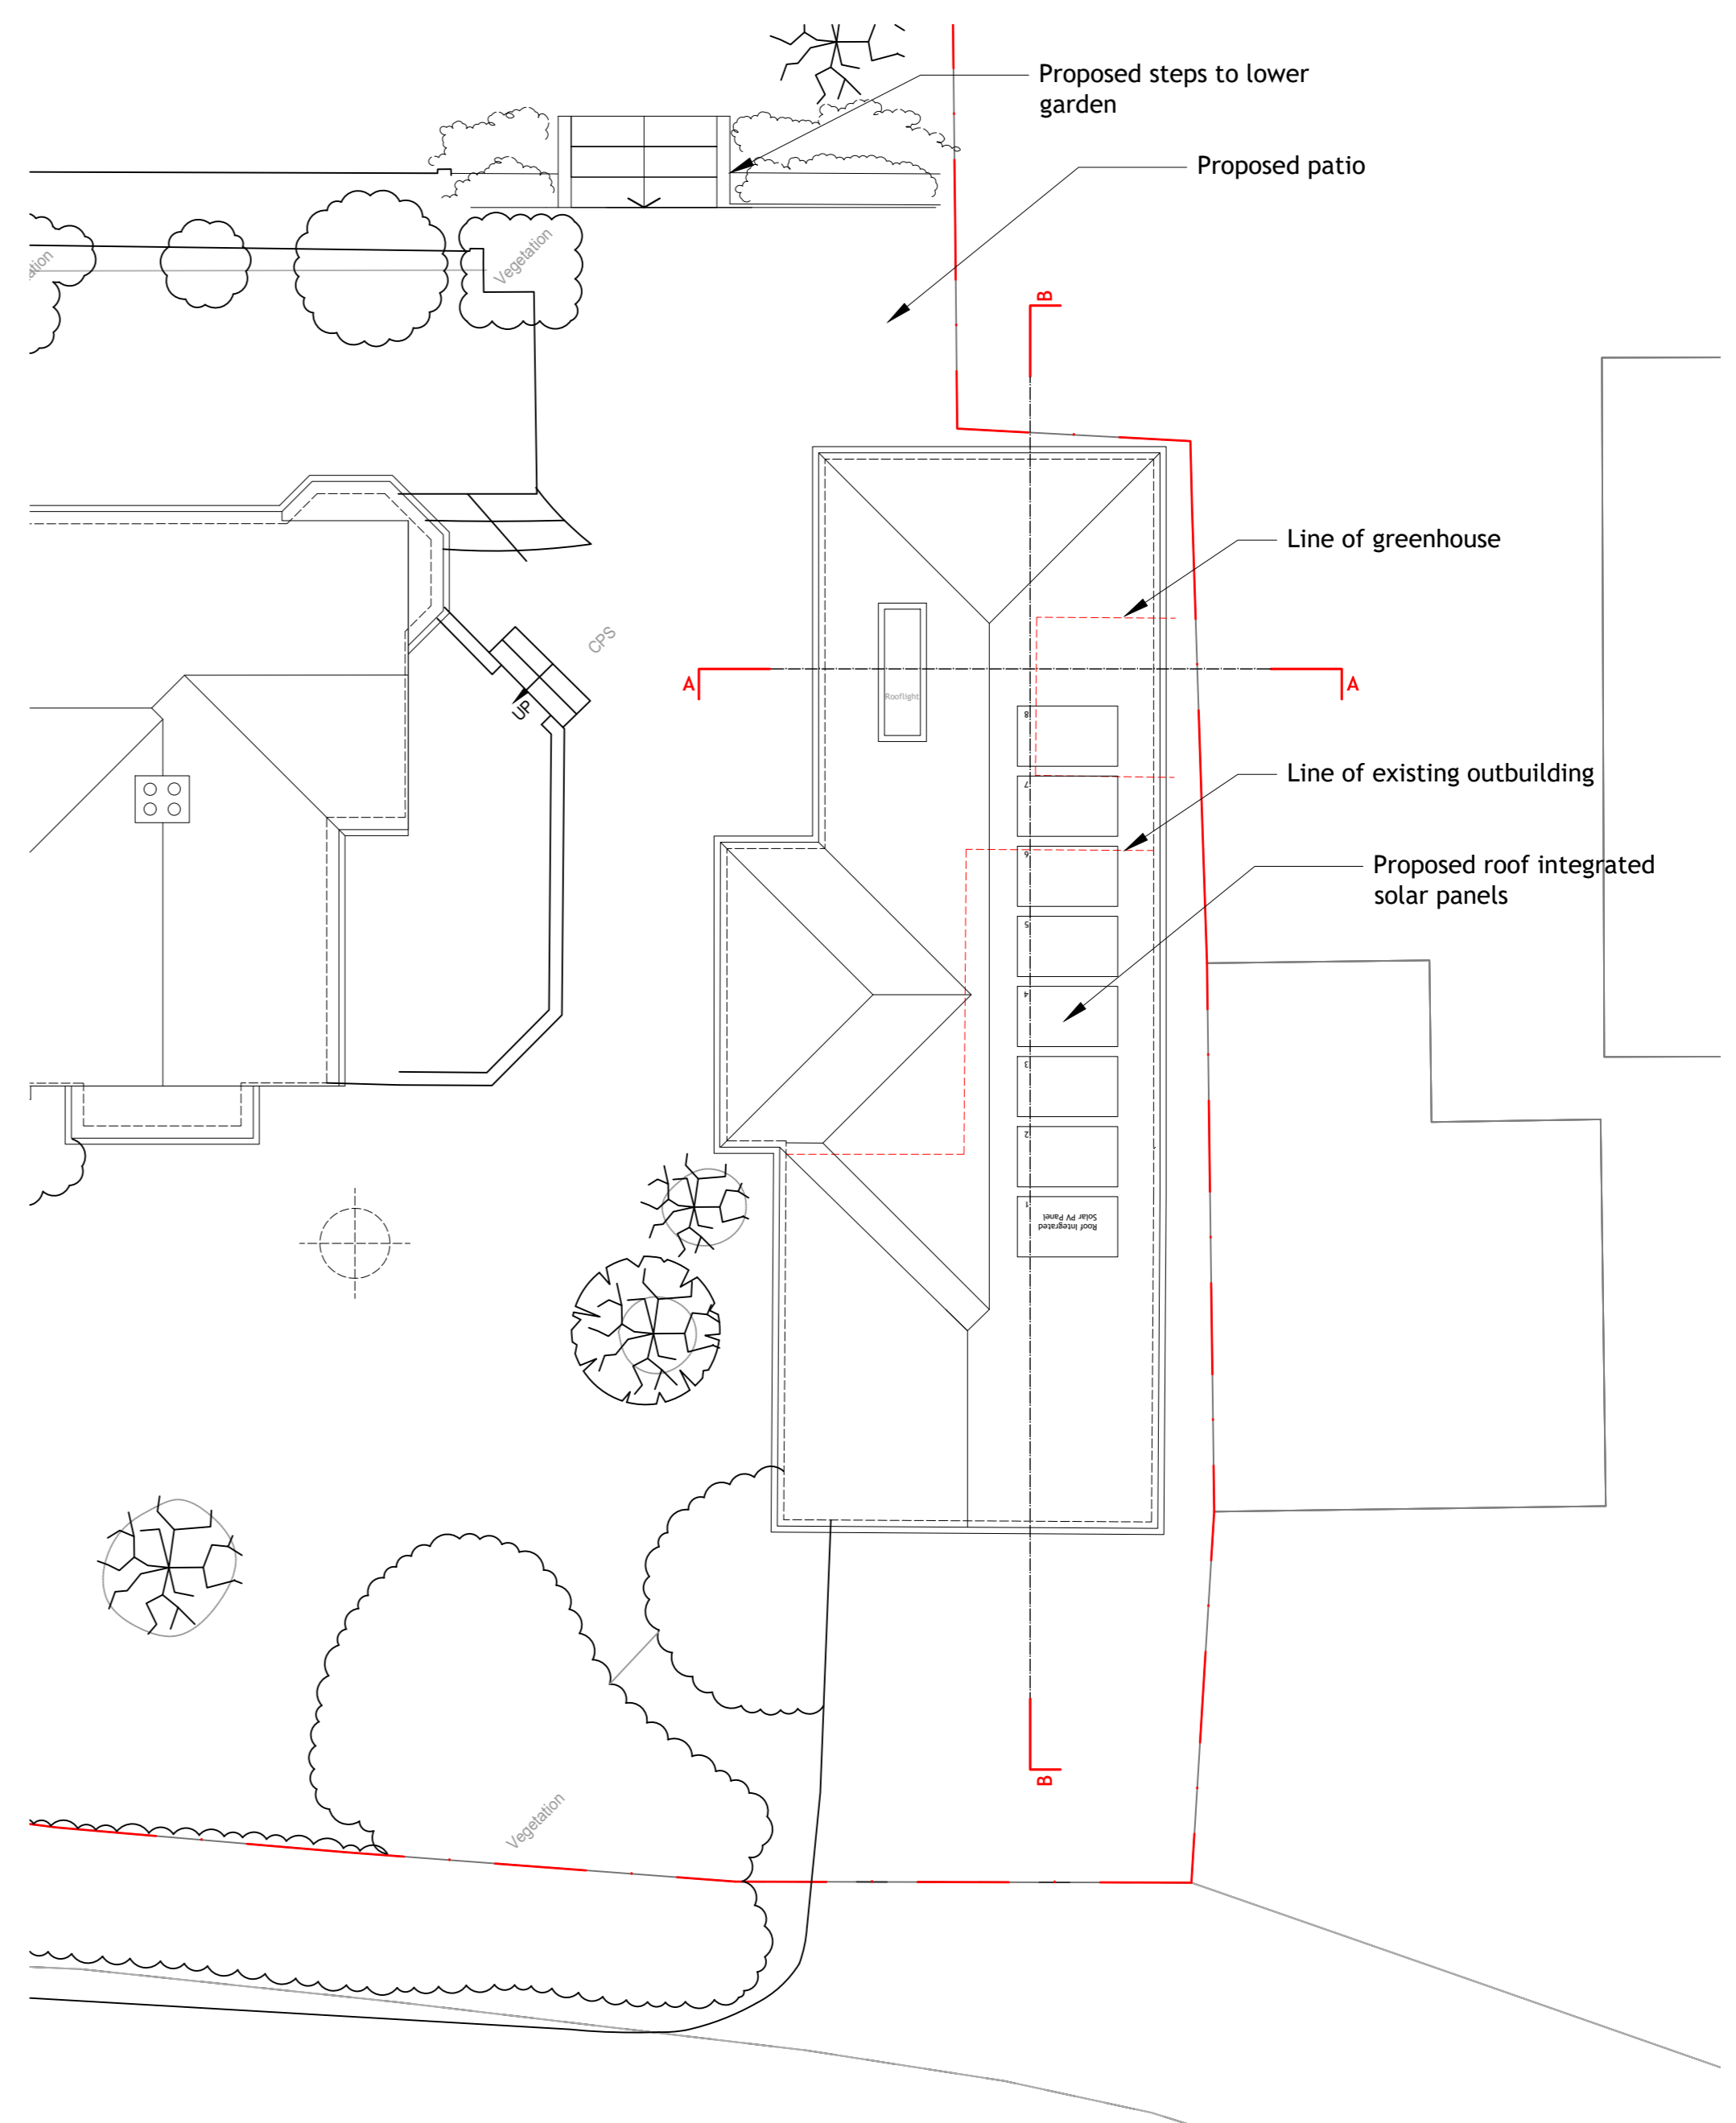


PROPOSED:
FRONT ELEVATION (SHOWING MAIN HOUSE)

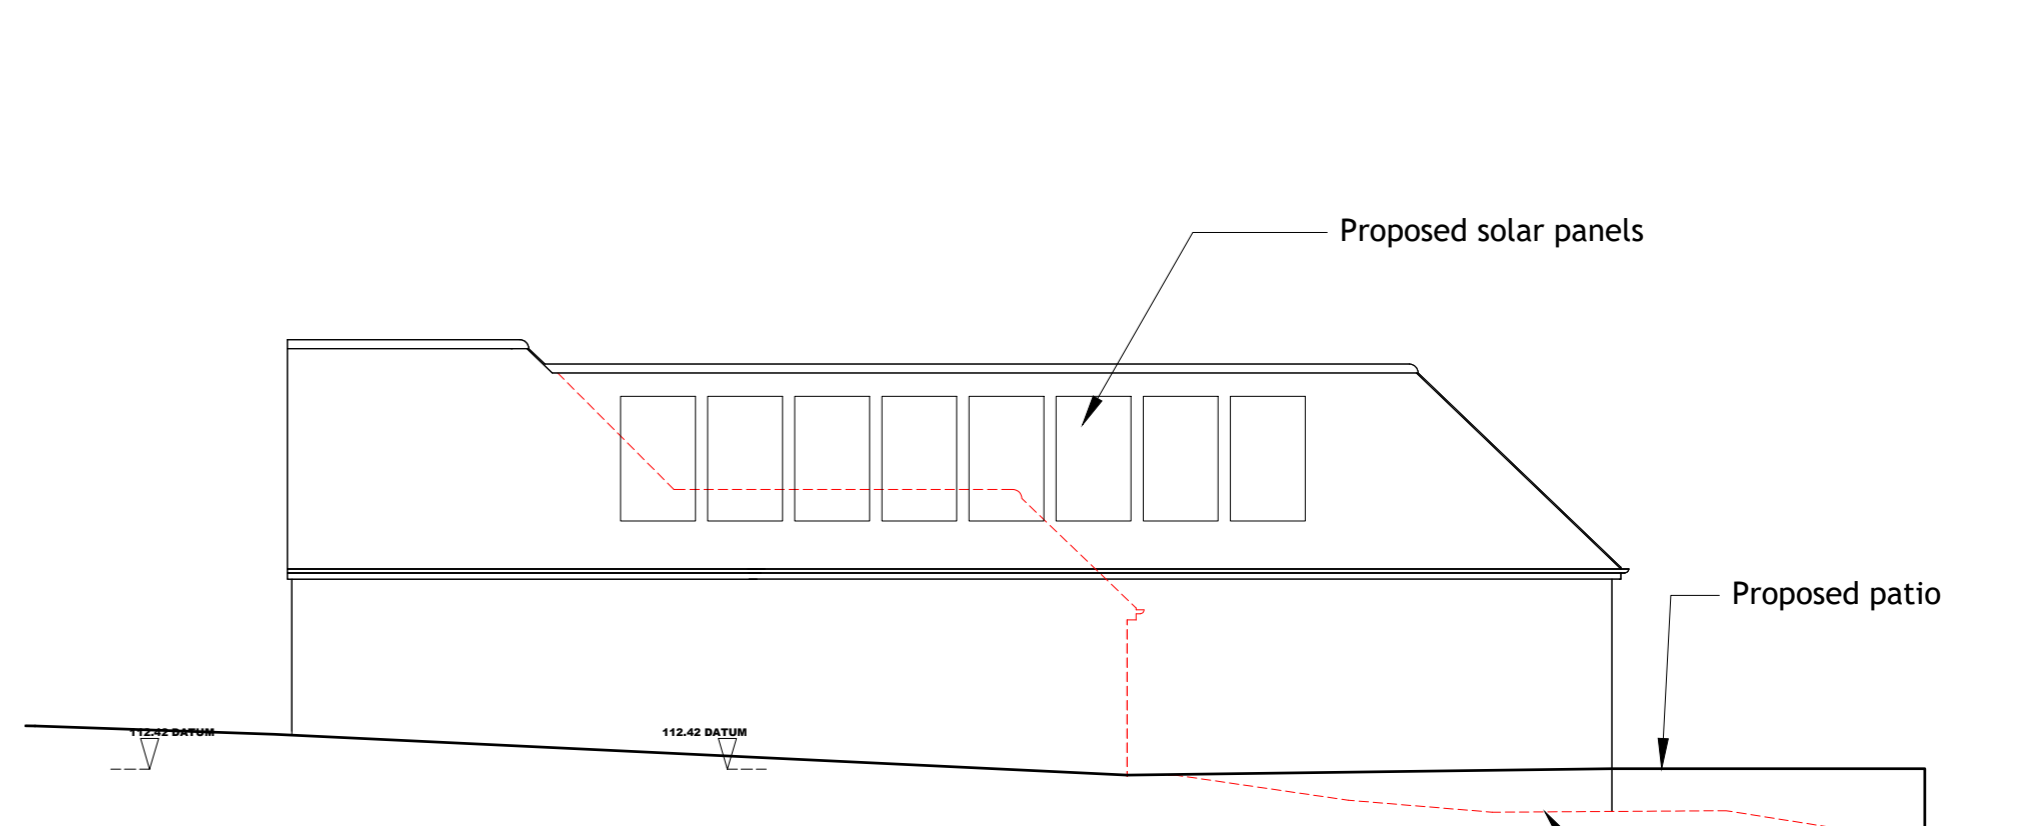


PROPOSED:
SIDE ELEVATION (OUTBUILDING ONLY)




PROPOSED:
REAR ELEVATION (SHOWING MAIN HOUSE)

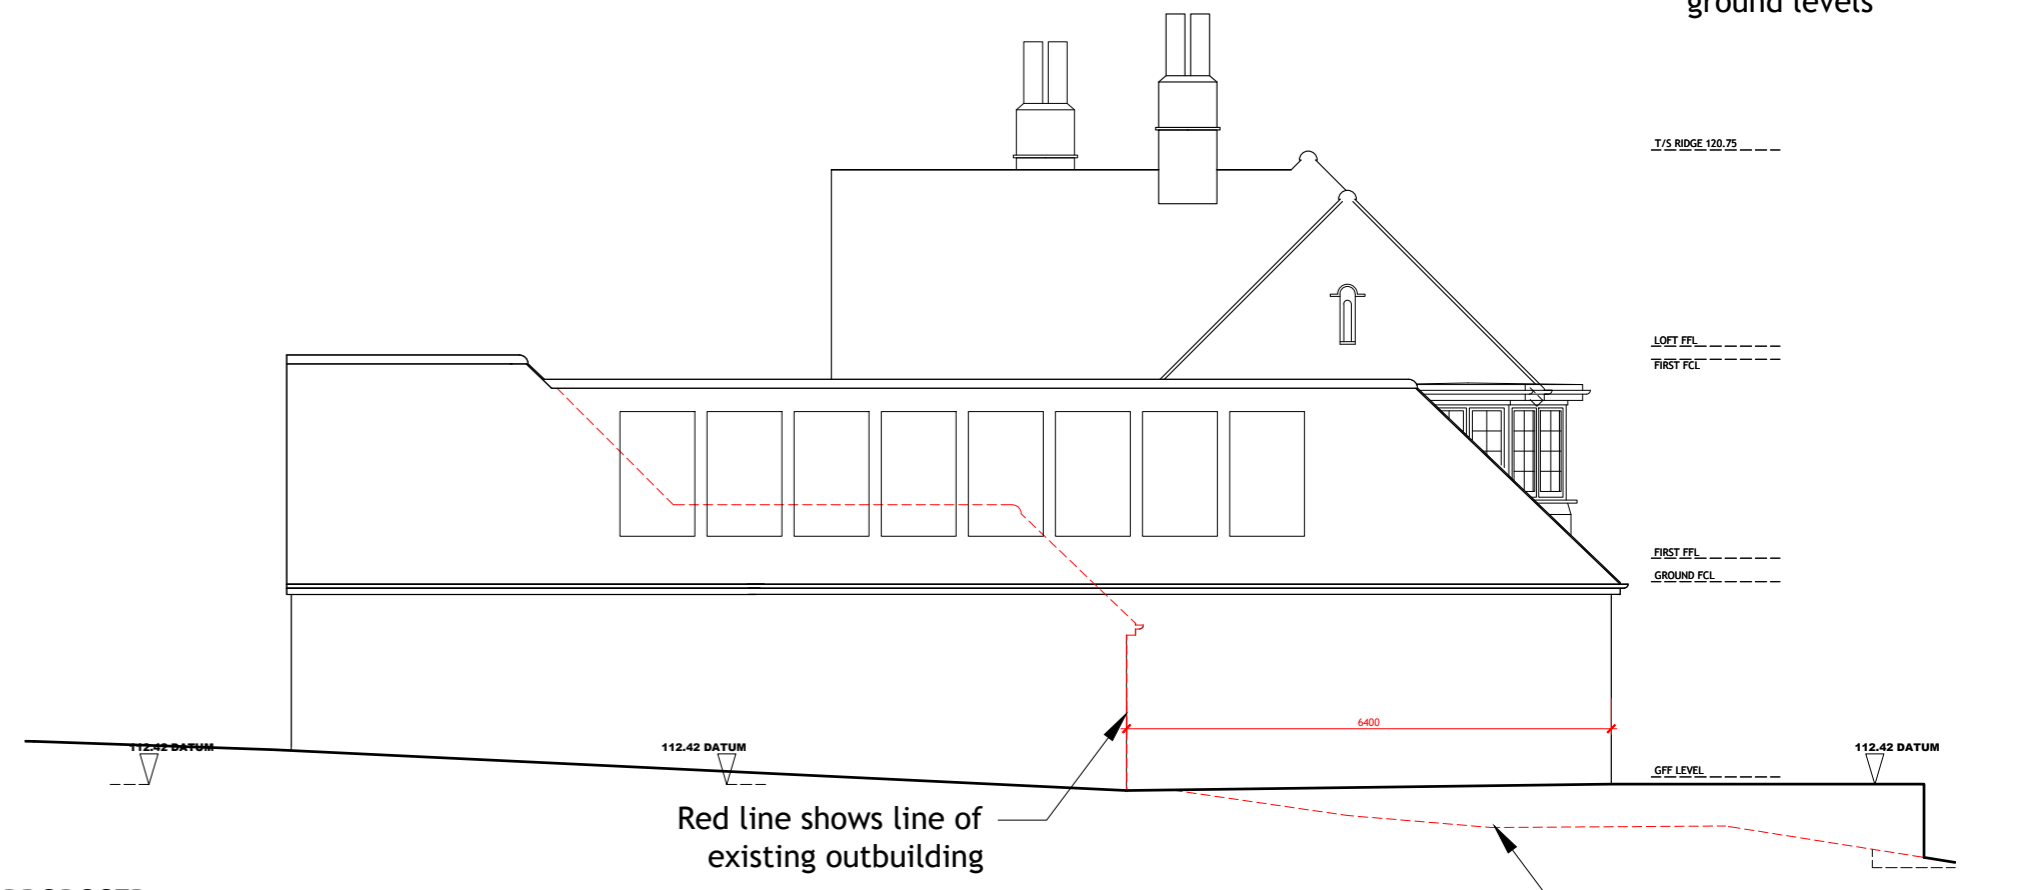


PROPOSED:
SIDE ELEVATION (SHOWING MAIN HOUSE BEHIND)

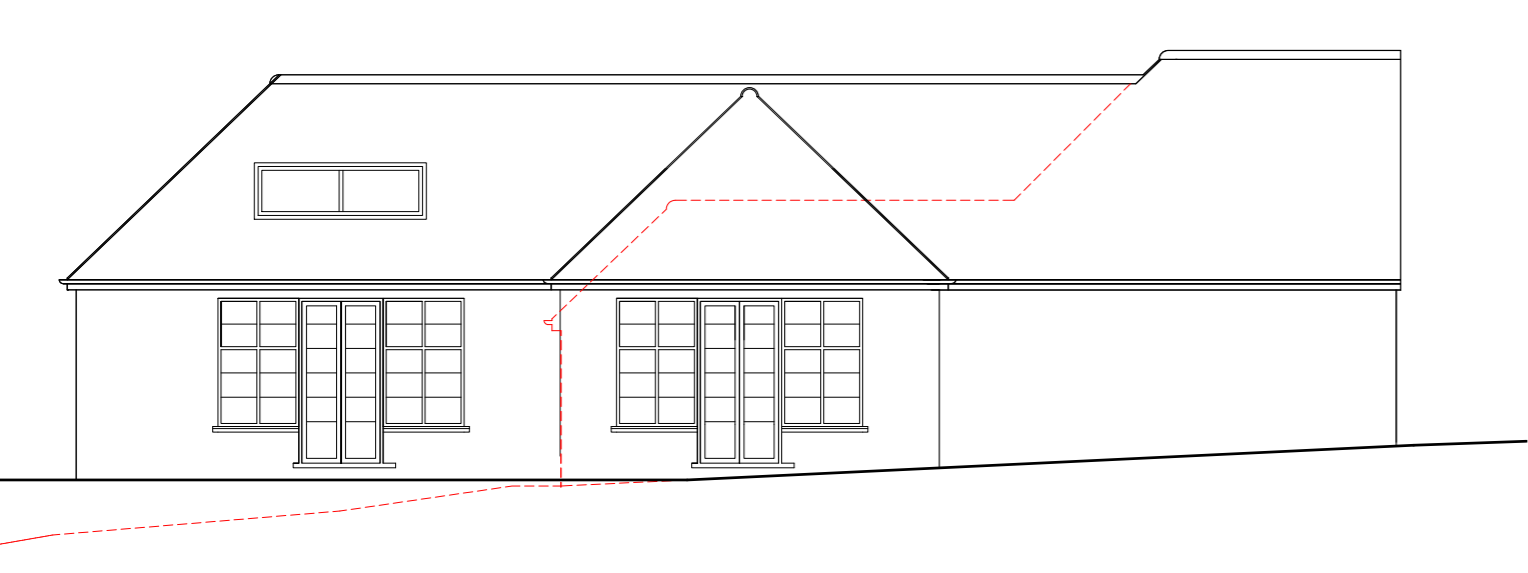


PROPOSED:
SIDE ELEVATION (OUTBUILDING ONLY)

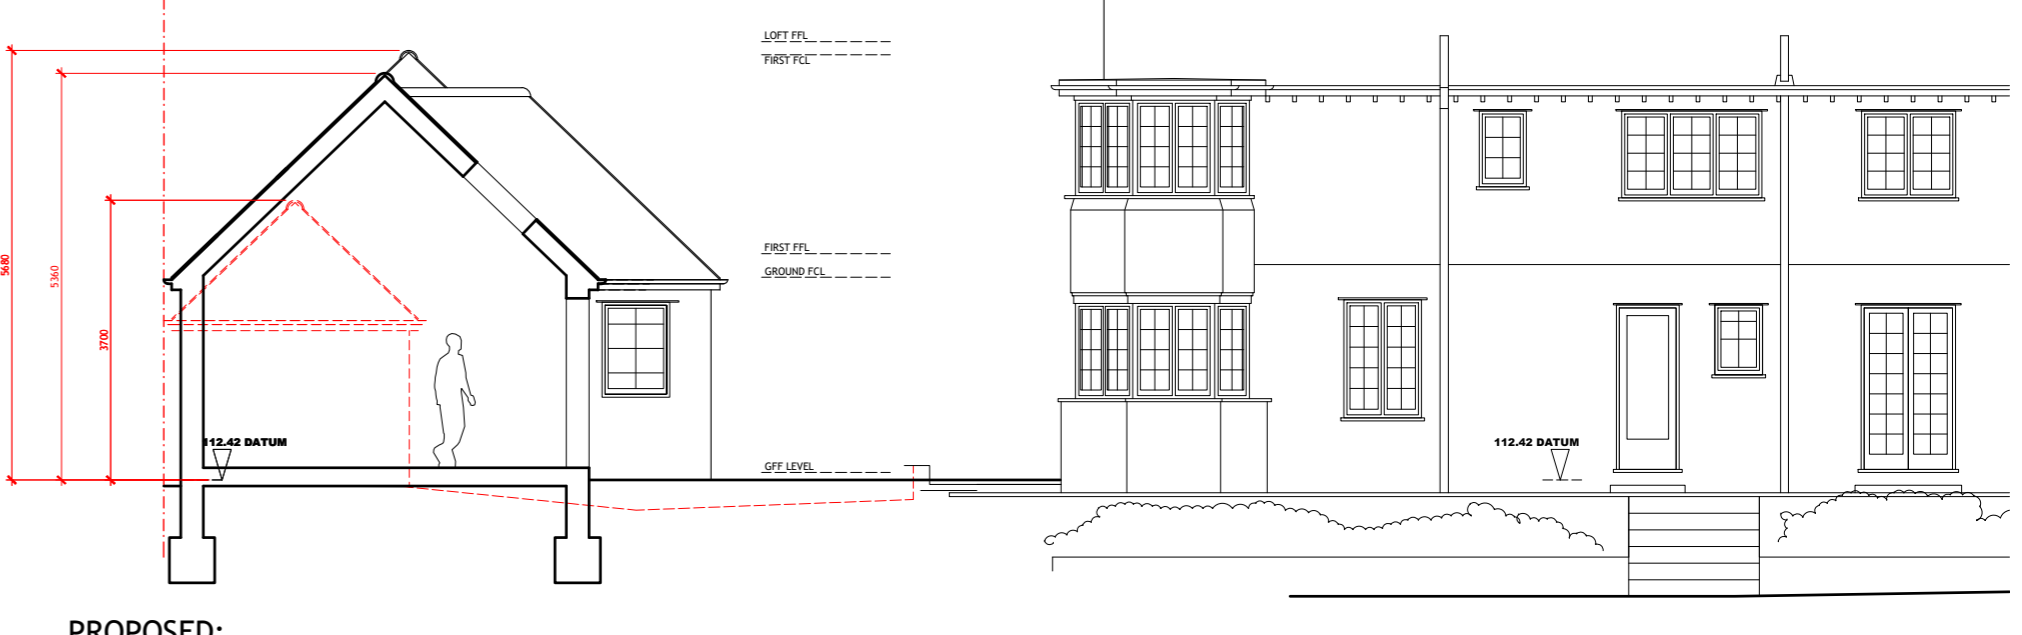

PROPOSED:
SECTION AA

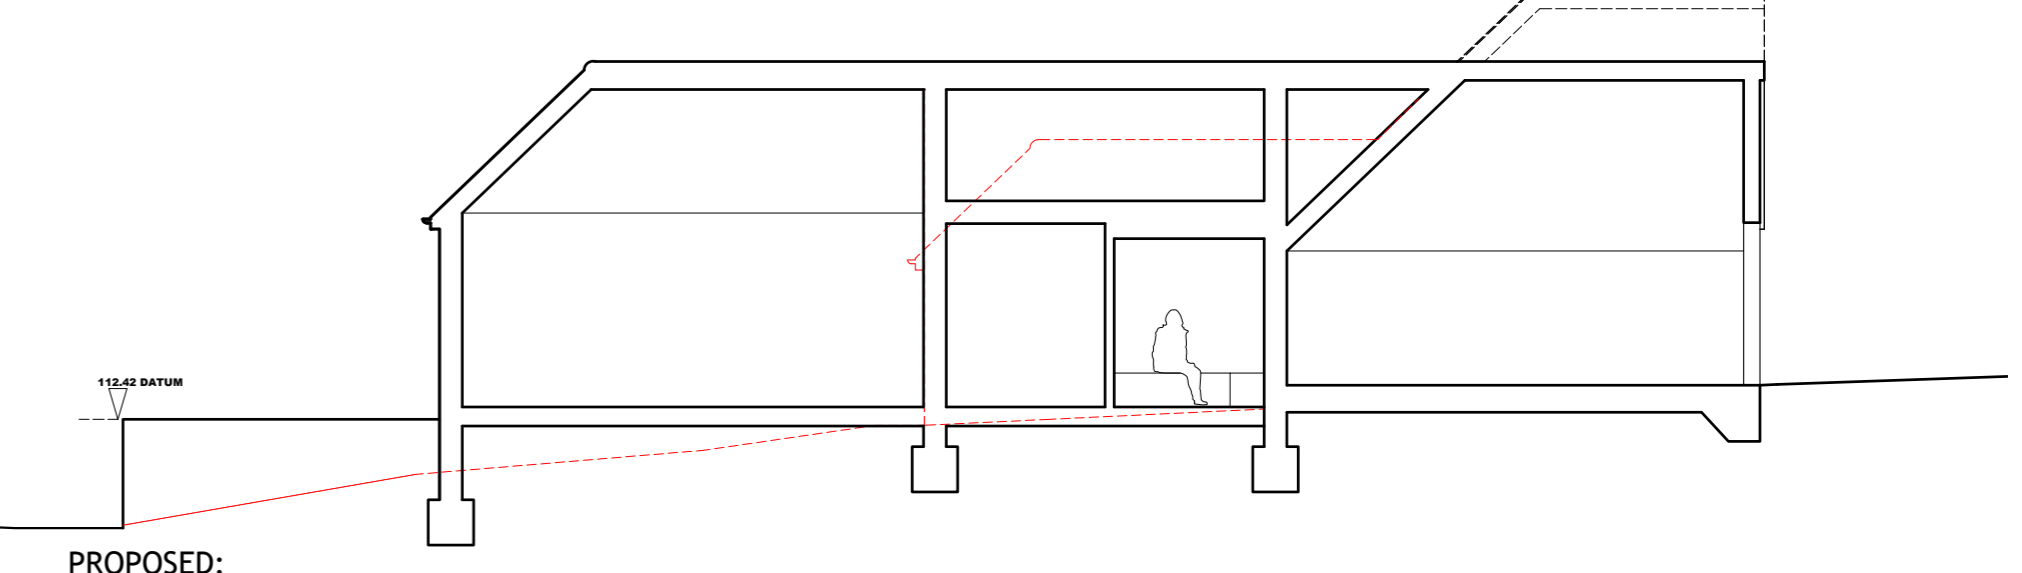


PROPOSED:
SECTION BB

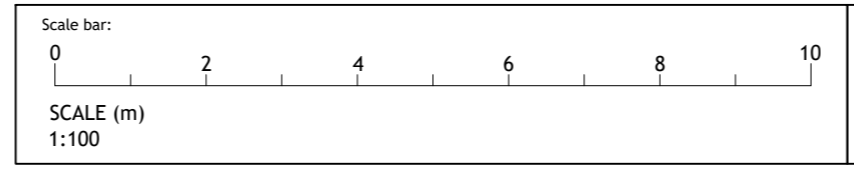

Scale bar: 0 2 4 6 8 10 SCALE (m) 1:100	Issue: REV:
--	----------------

Proposed Materials (Outbuilding): WALLS: White render to garage WINDOW/DOORS: Heritage Aluminium ROOF: Clay tiles roof. OTHER: Black rainwater goods, Black fascia and soffit.
--

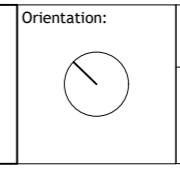

Project: MARCHMOUNT, BURFIELD ROAD, CHOLEYWOOD, HERTFORDSHIRE WD3 5NS	Date: JAN, 2022	Client: SHURVILLE
Scale: 1:100 @ A3	Job No: 21-1233-SHJ	Rev: P-101
Drawing: PROPOSED: PLANS - ELEVATIONS	BULMER + COUNTER ARCHITECTS e.hello@bulmerandcounter.co.uk www.bulmerandcounter.co.uk	