




FRONT ELEVATION AS EXISTING

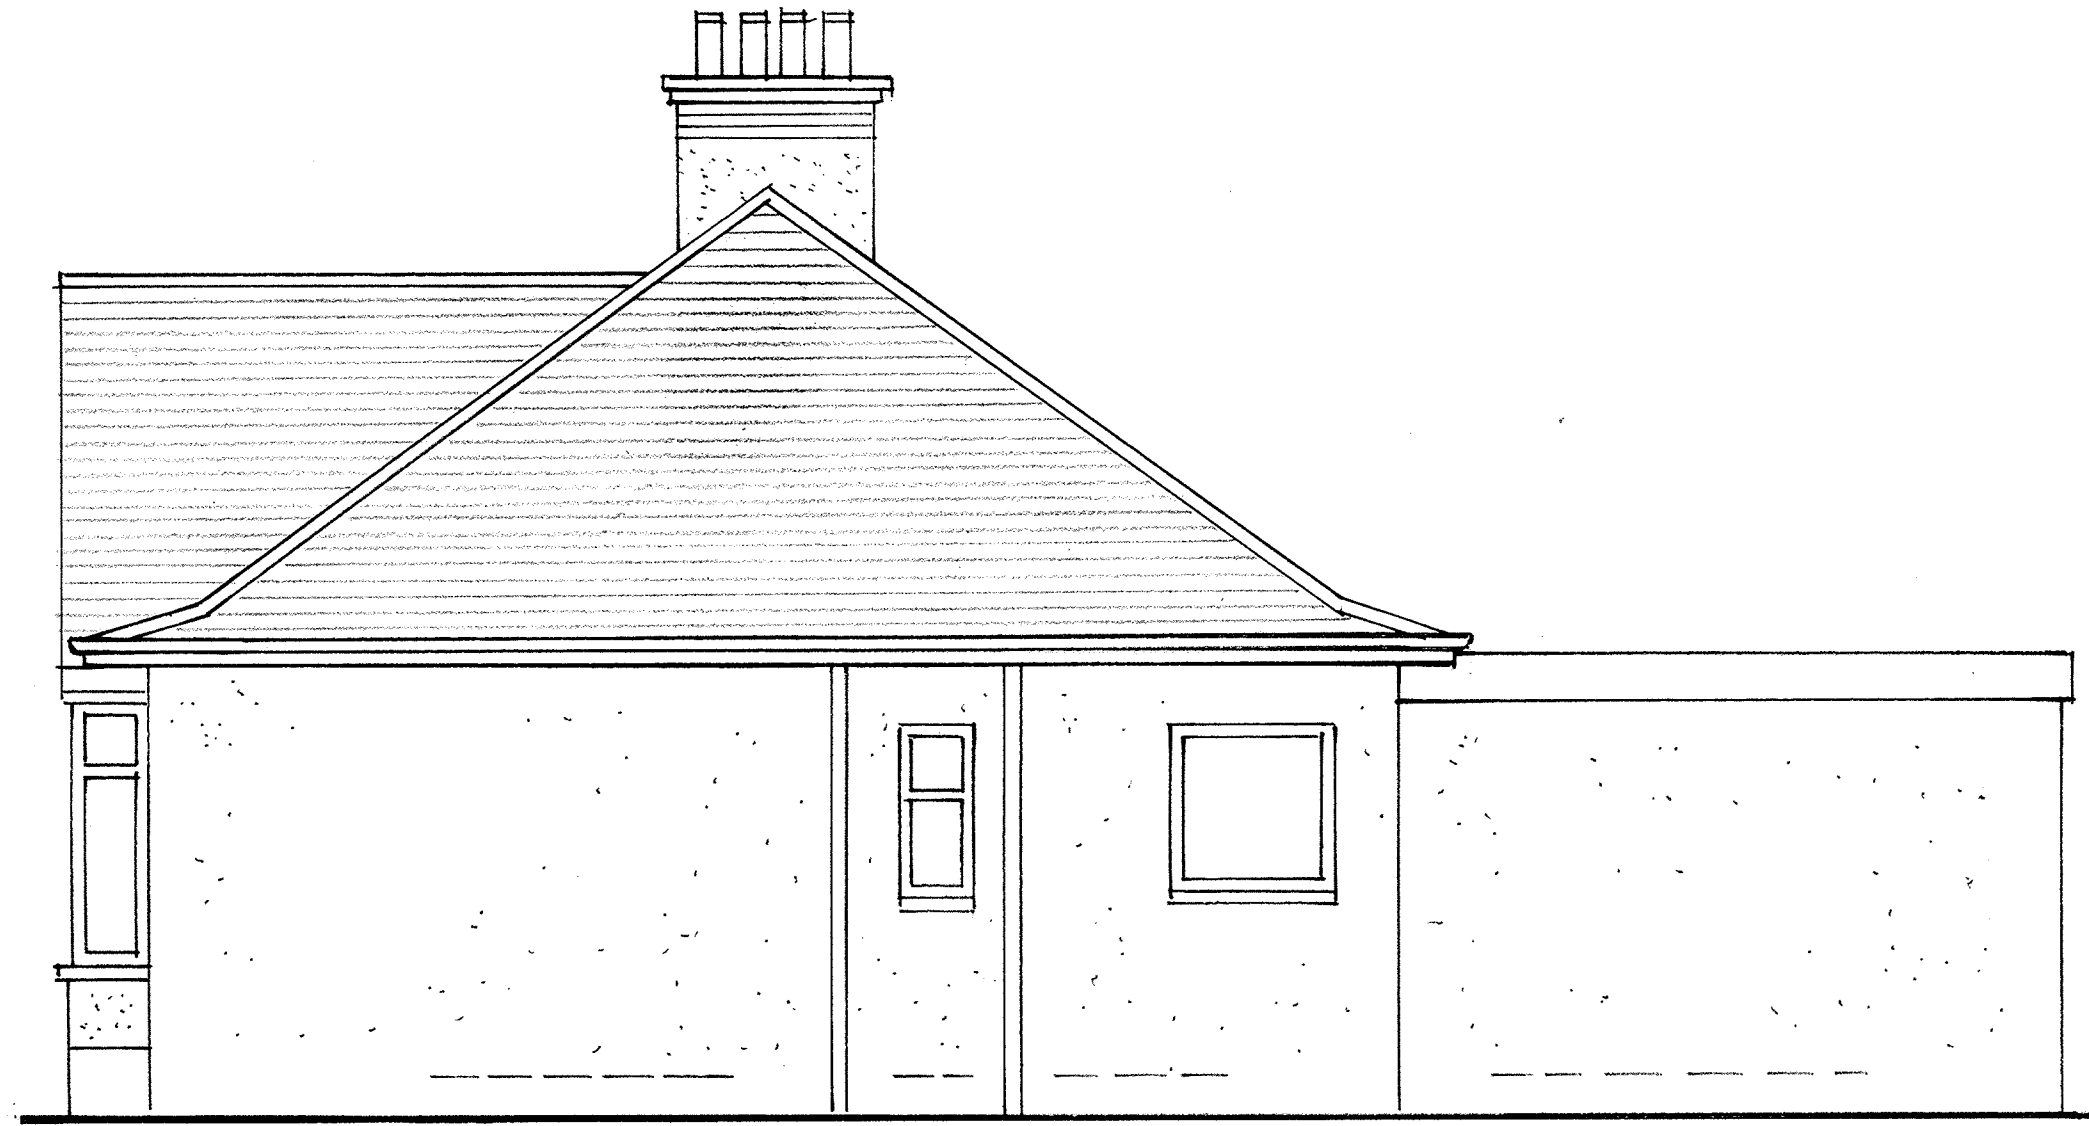


SIDE ELEVATION AS EXISTING



REAR ELEVATION AS EXISTING

0 1 2 3 4 5  
metres  
SCALE 1:5

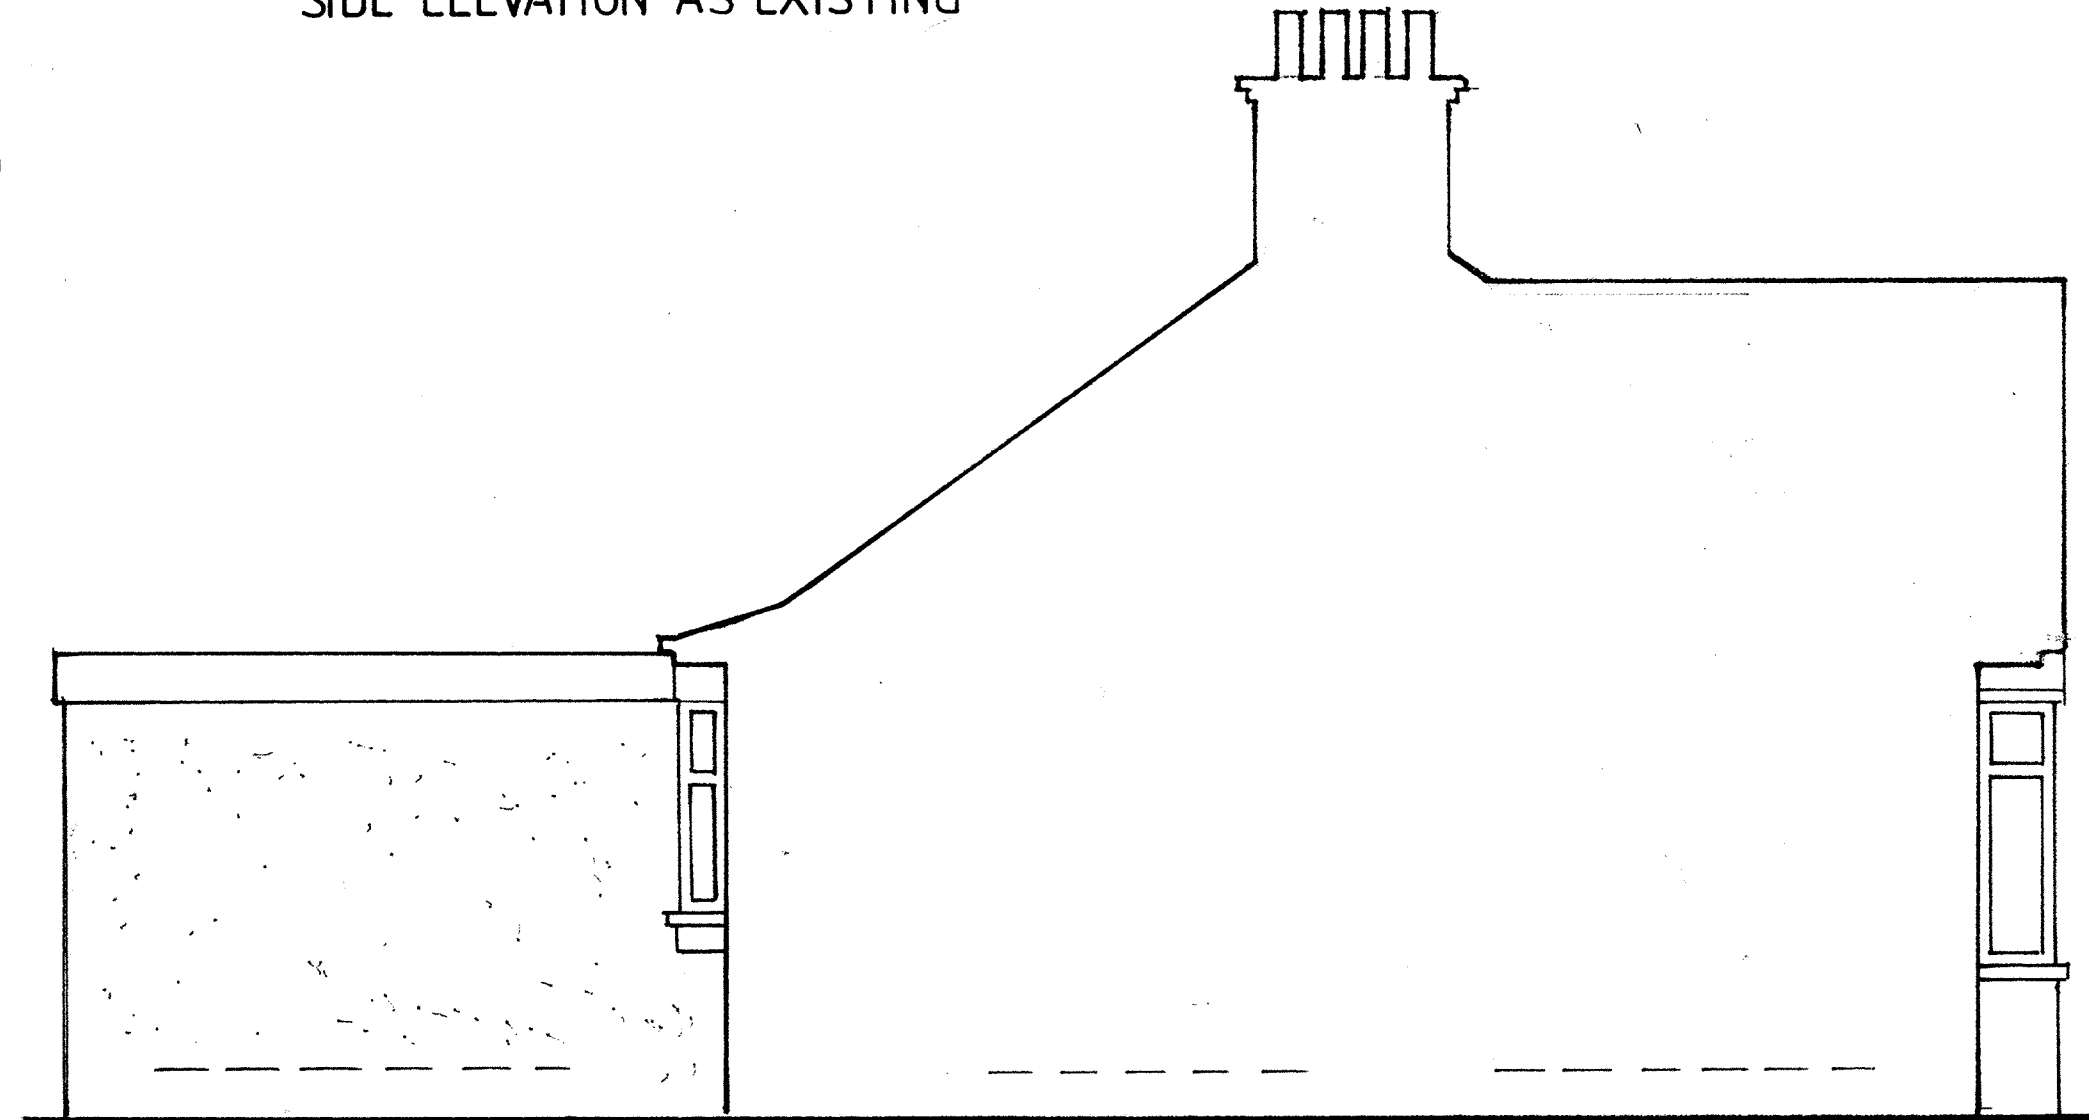

ELEVATION TO ADJOINING PROPERTY

Note:  
No dimensions should be scaled from this drawing

This is a certified original of the drawing referred to  
in the application dated  
Dated.....Signed.....

client MR ANDRWS McCall  
27 FENWICK ROAD  
G46 4AN

project ATTIC CONVERSION WITH  
FRONT AND REAR DORMERS

drawing ELEVATIONS AS  
EXISTING

KAVANAGH ARCHITECTURAL SERVICES

215 Brenfield Road, Glasgow, G44 3PB

Tel 0141 586 6468

dwg.no revision scale 1:50  
800/2