



Ridge height is now 8.0 Mtrs high exactly the same as No 3 The Woodlands



NORTH Front of house

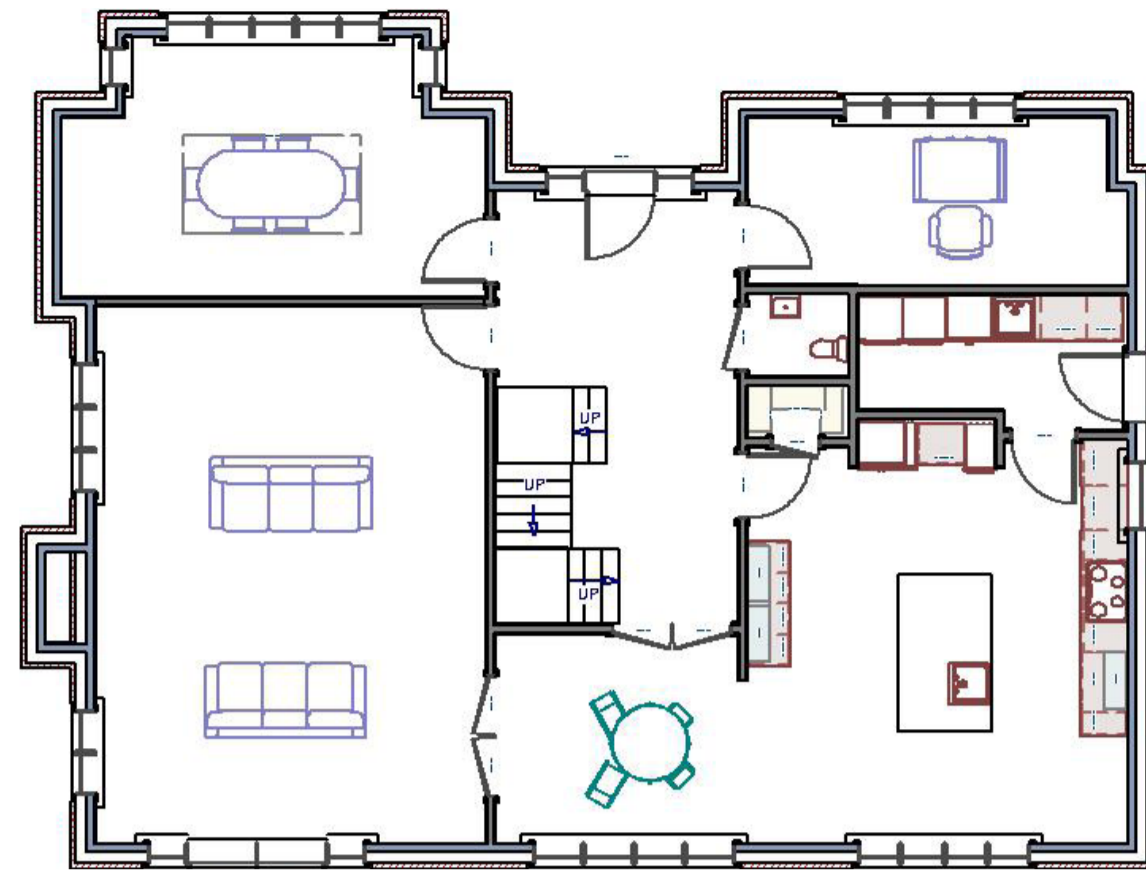



Ground Floor

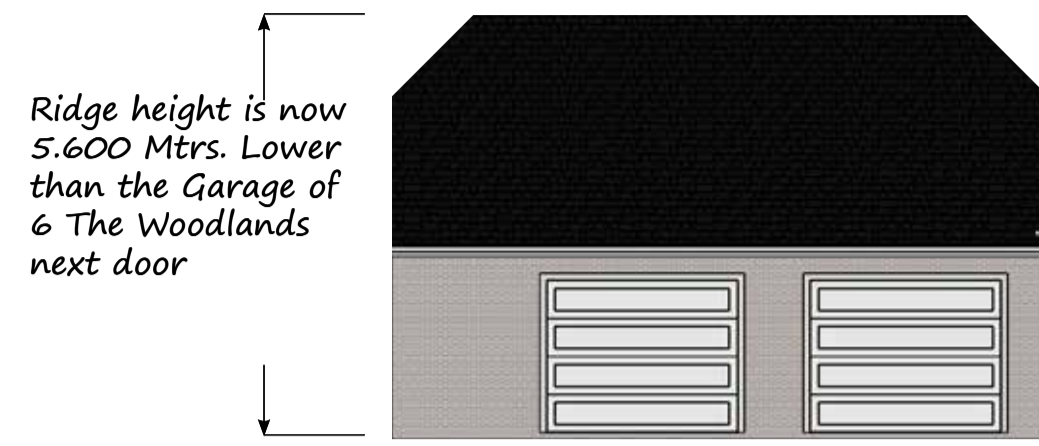


EAST Facing Roadway




SOUTH

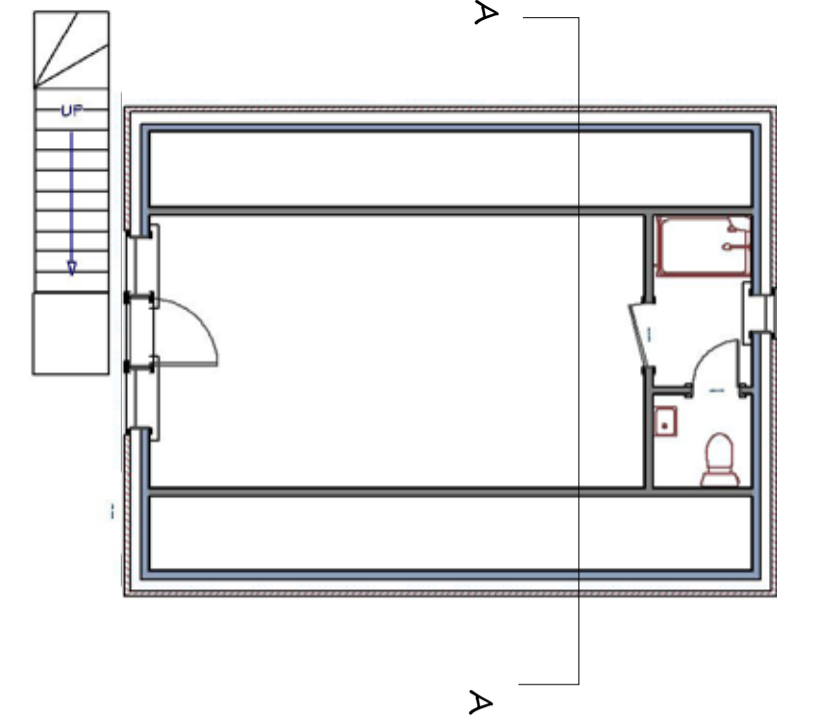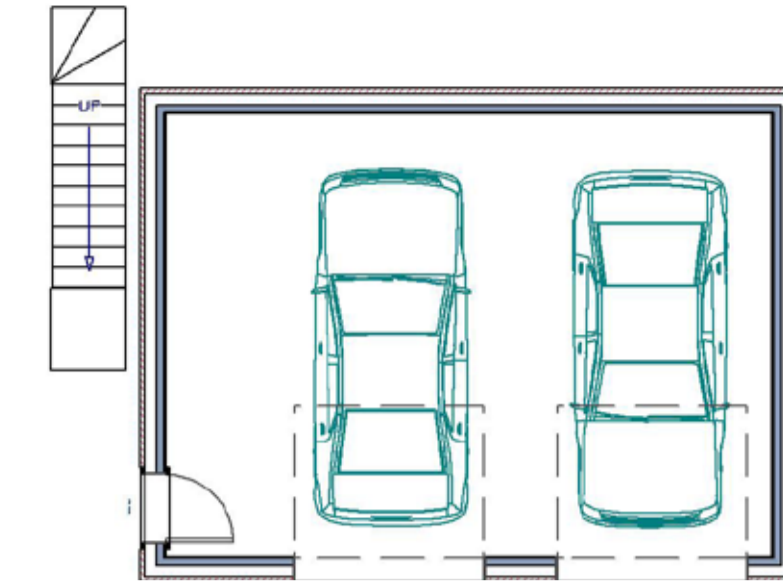


Ridge height is now 5.600 Mtrs. Lower than the Garage of 6 The Woodlands next door

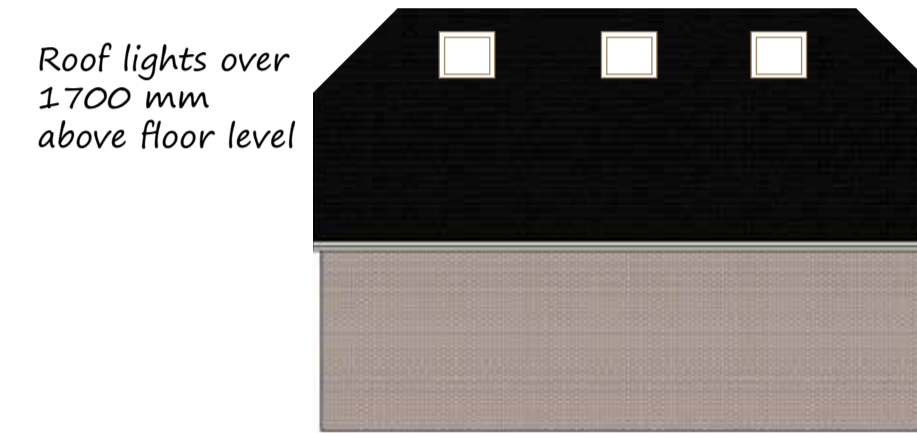

WEST

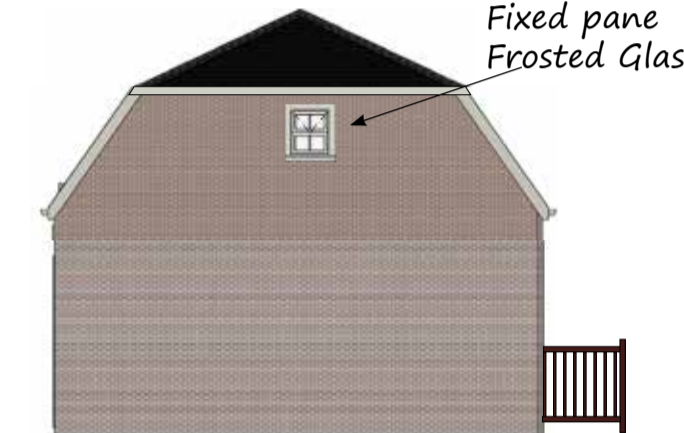

NORTH

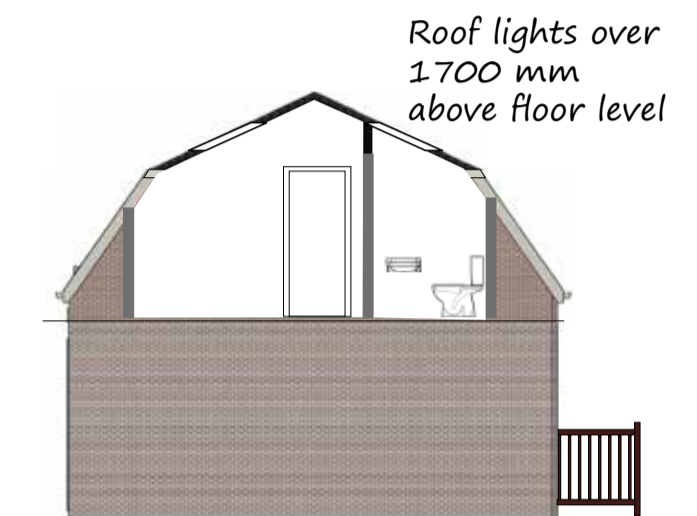


Section through A-A

Roof lights over 1.700 mm above floor level




SOUTH Back of House

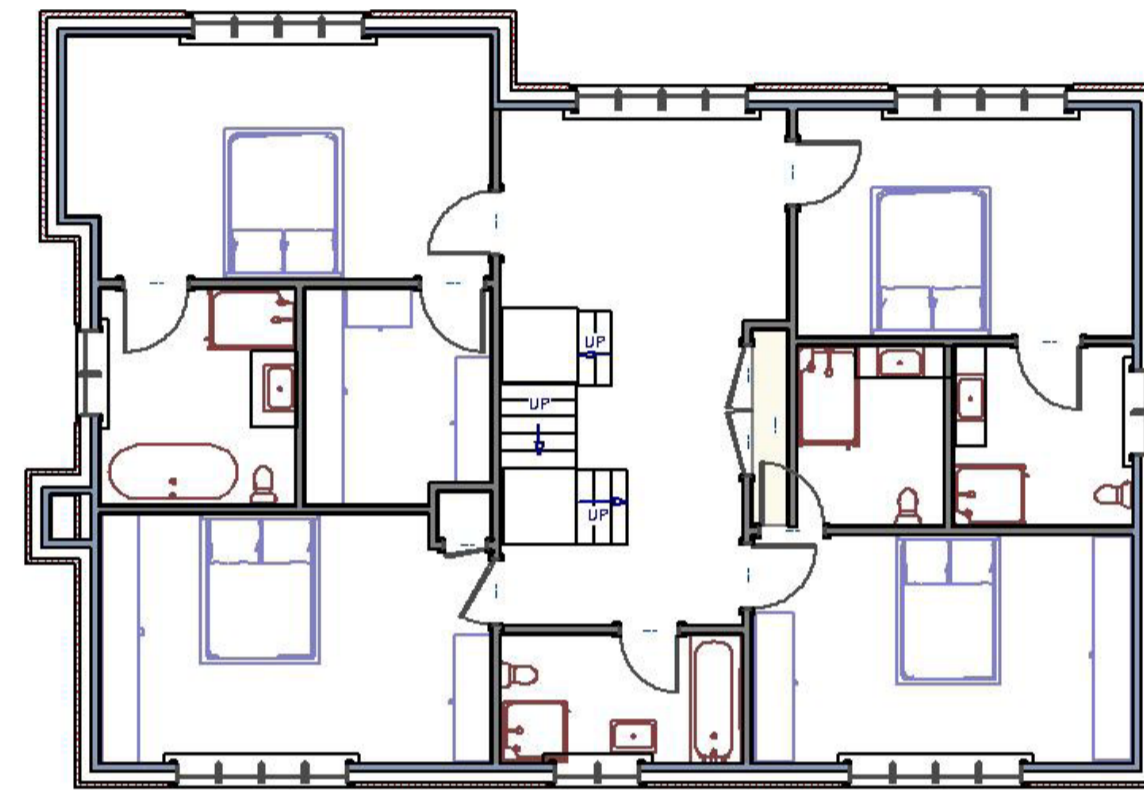


First Floor

Site Plan 1 to 500

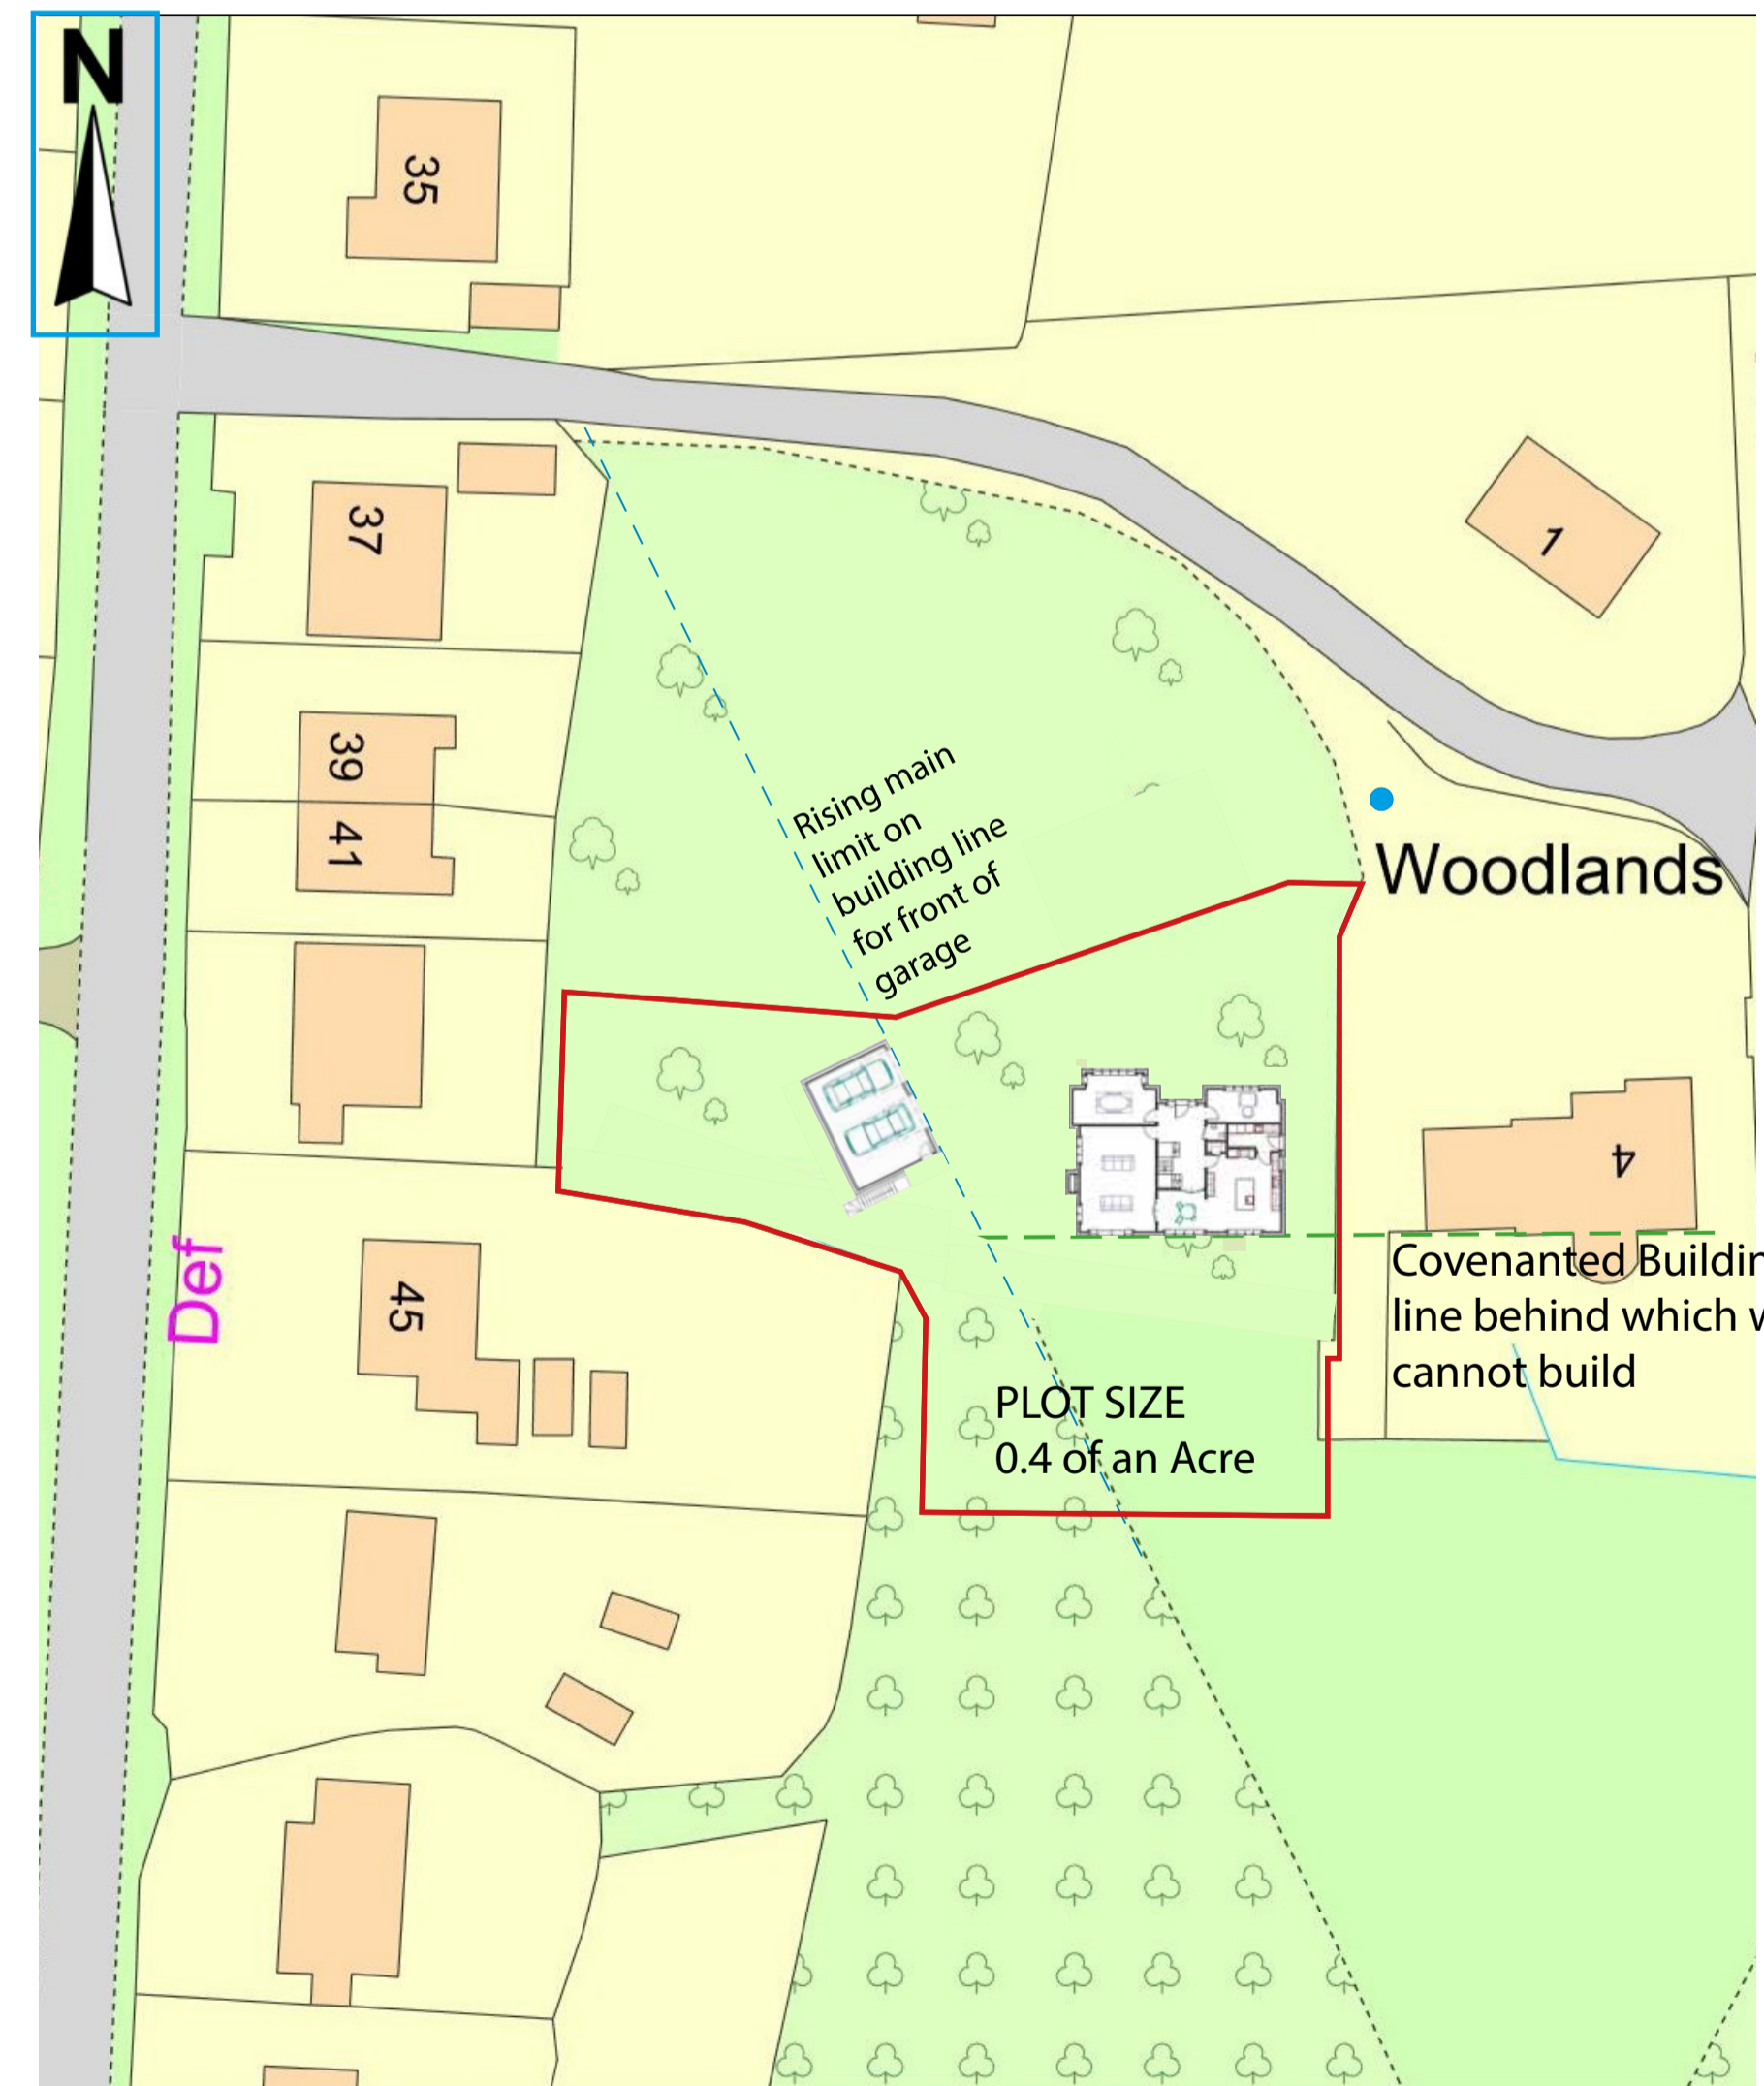


Site Plan 1 to 500 Foul Sewer detail

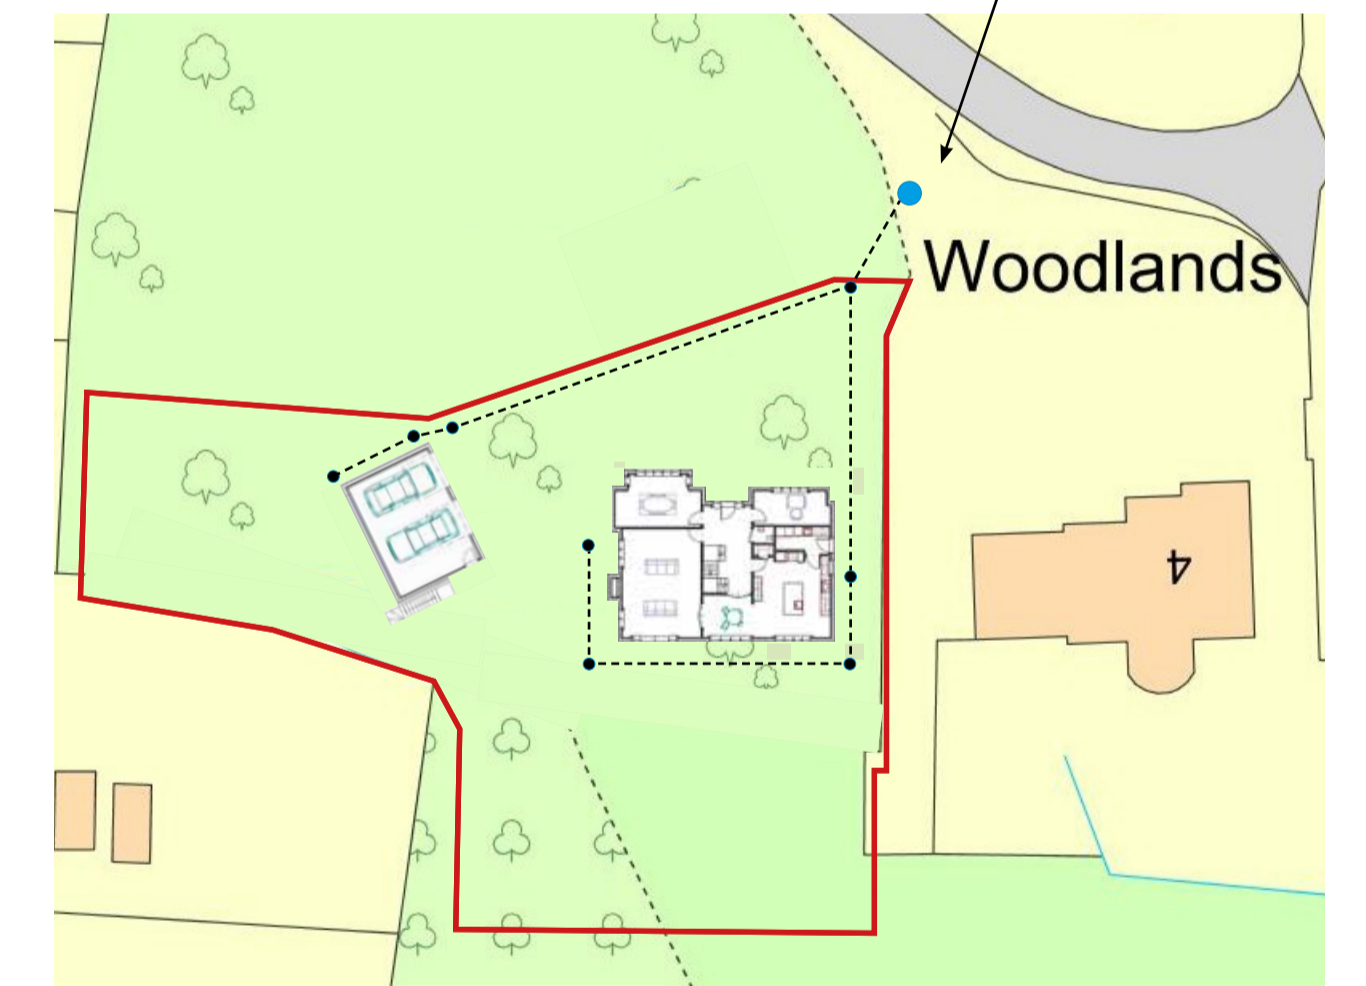

Existing mains foul sewer chamber and pumping station 1.200 Mtr invert

Detailed Site Plan 1 to 500

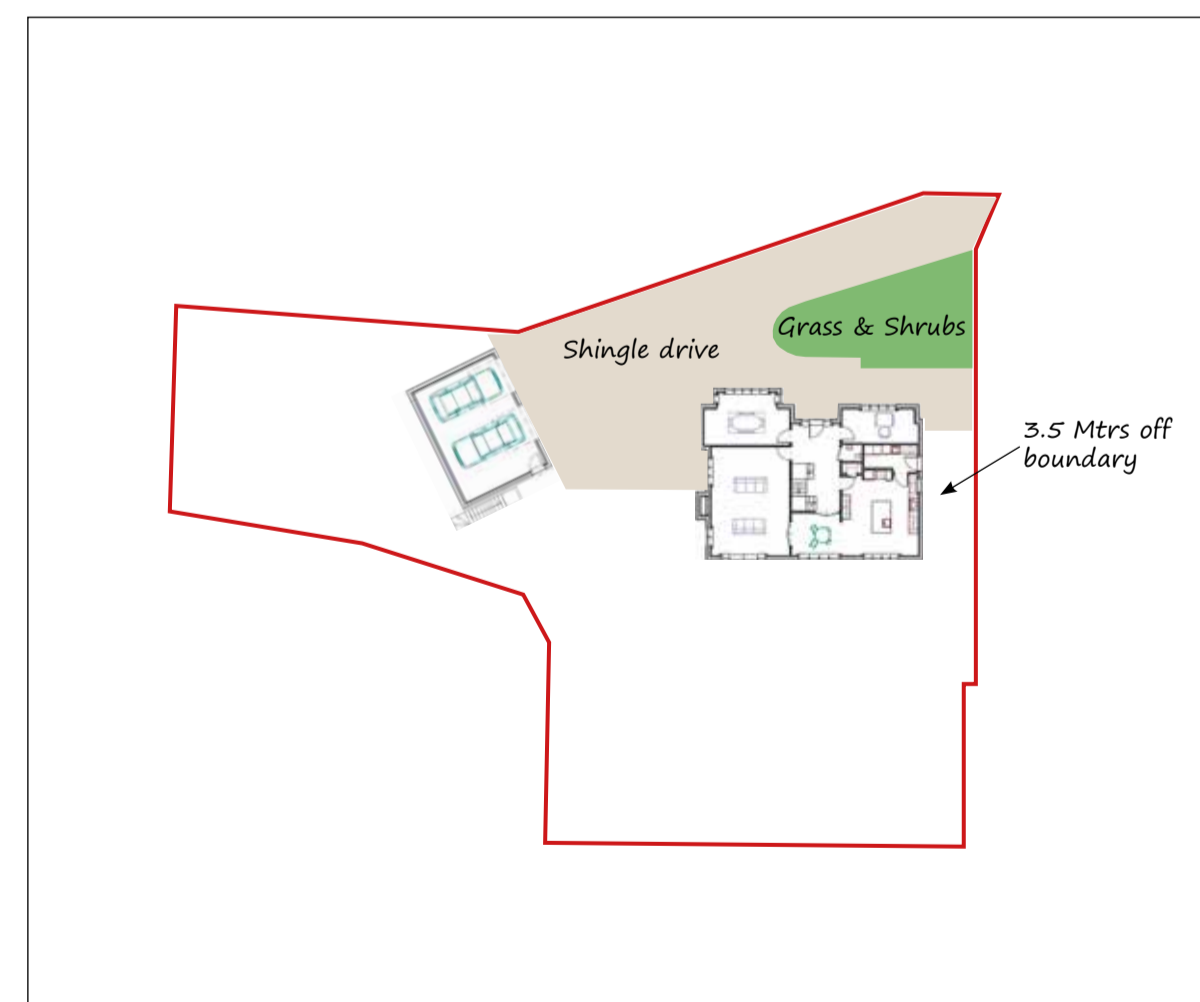

EAST



AGENT	SWB Advisors				
CLIENT	LANT Development Ltd				
JOB	5 The Woodlands Great Moulton				
TITLE	House & Garage				
Scale	Date	Job No	Drg No	Rev	
1:100 on A1	30th July 2021	5010	702	01	

