


REVISION	DESCRIPTION	DATE
A	Revised in line with client comments	06/05/2022
B	Revised in line with client comments	10/05/2022
C	Garage floor level added	13/05/2022

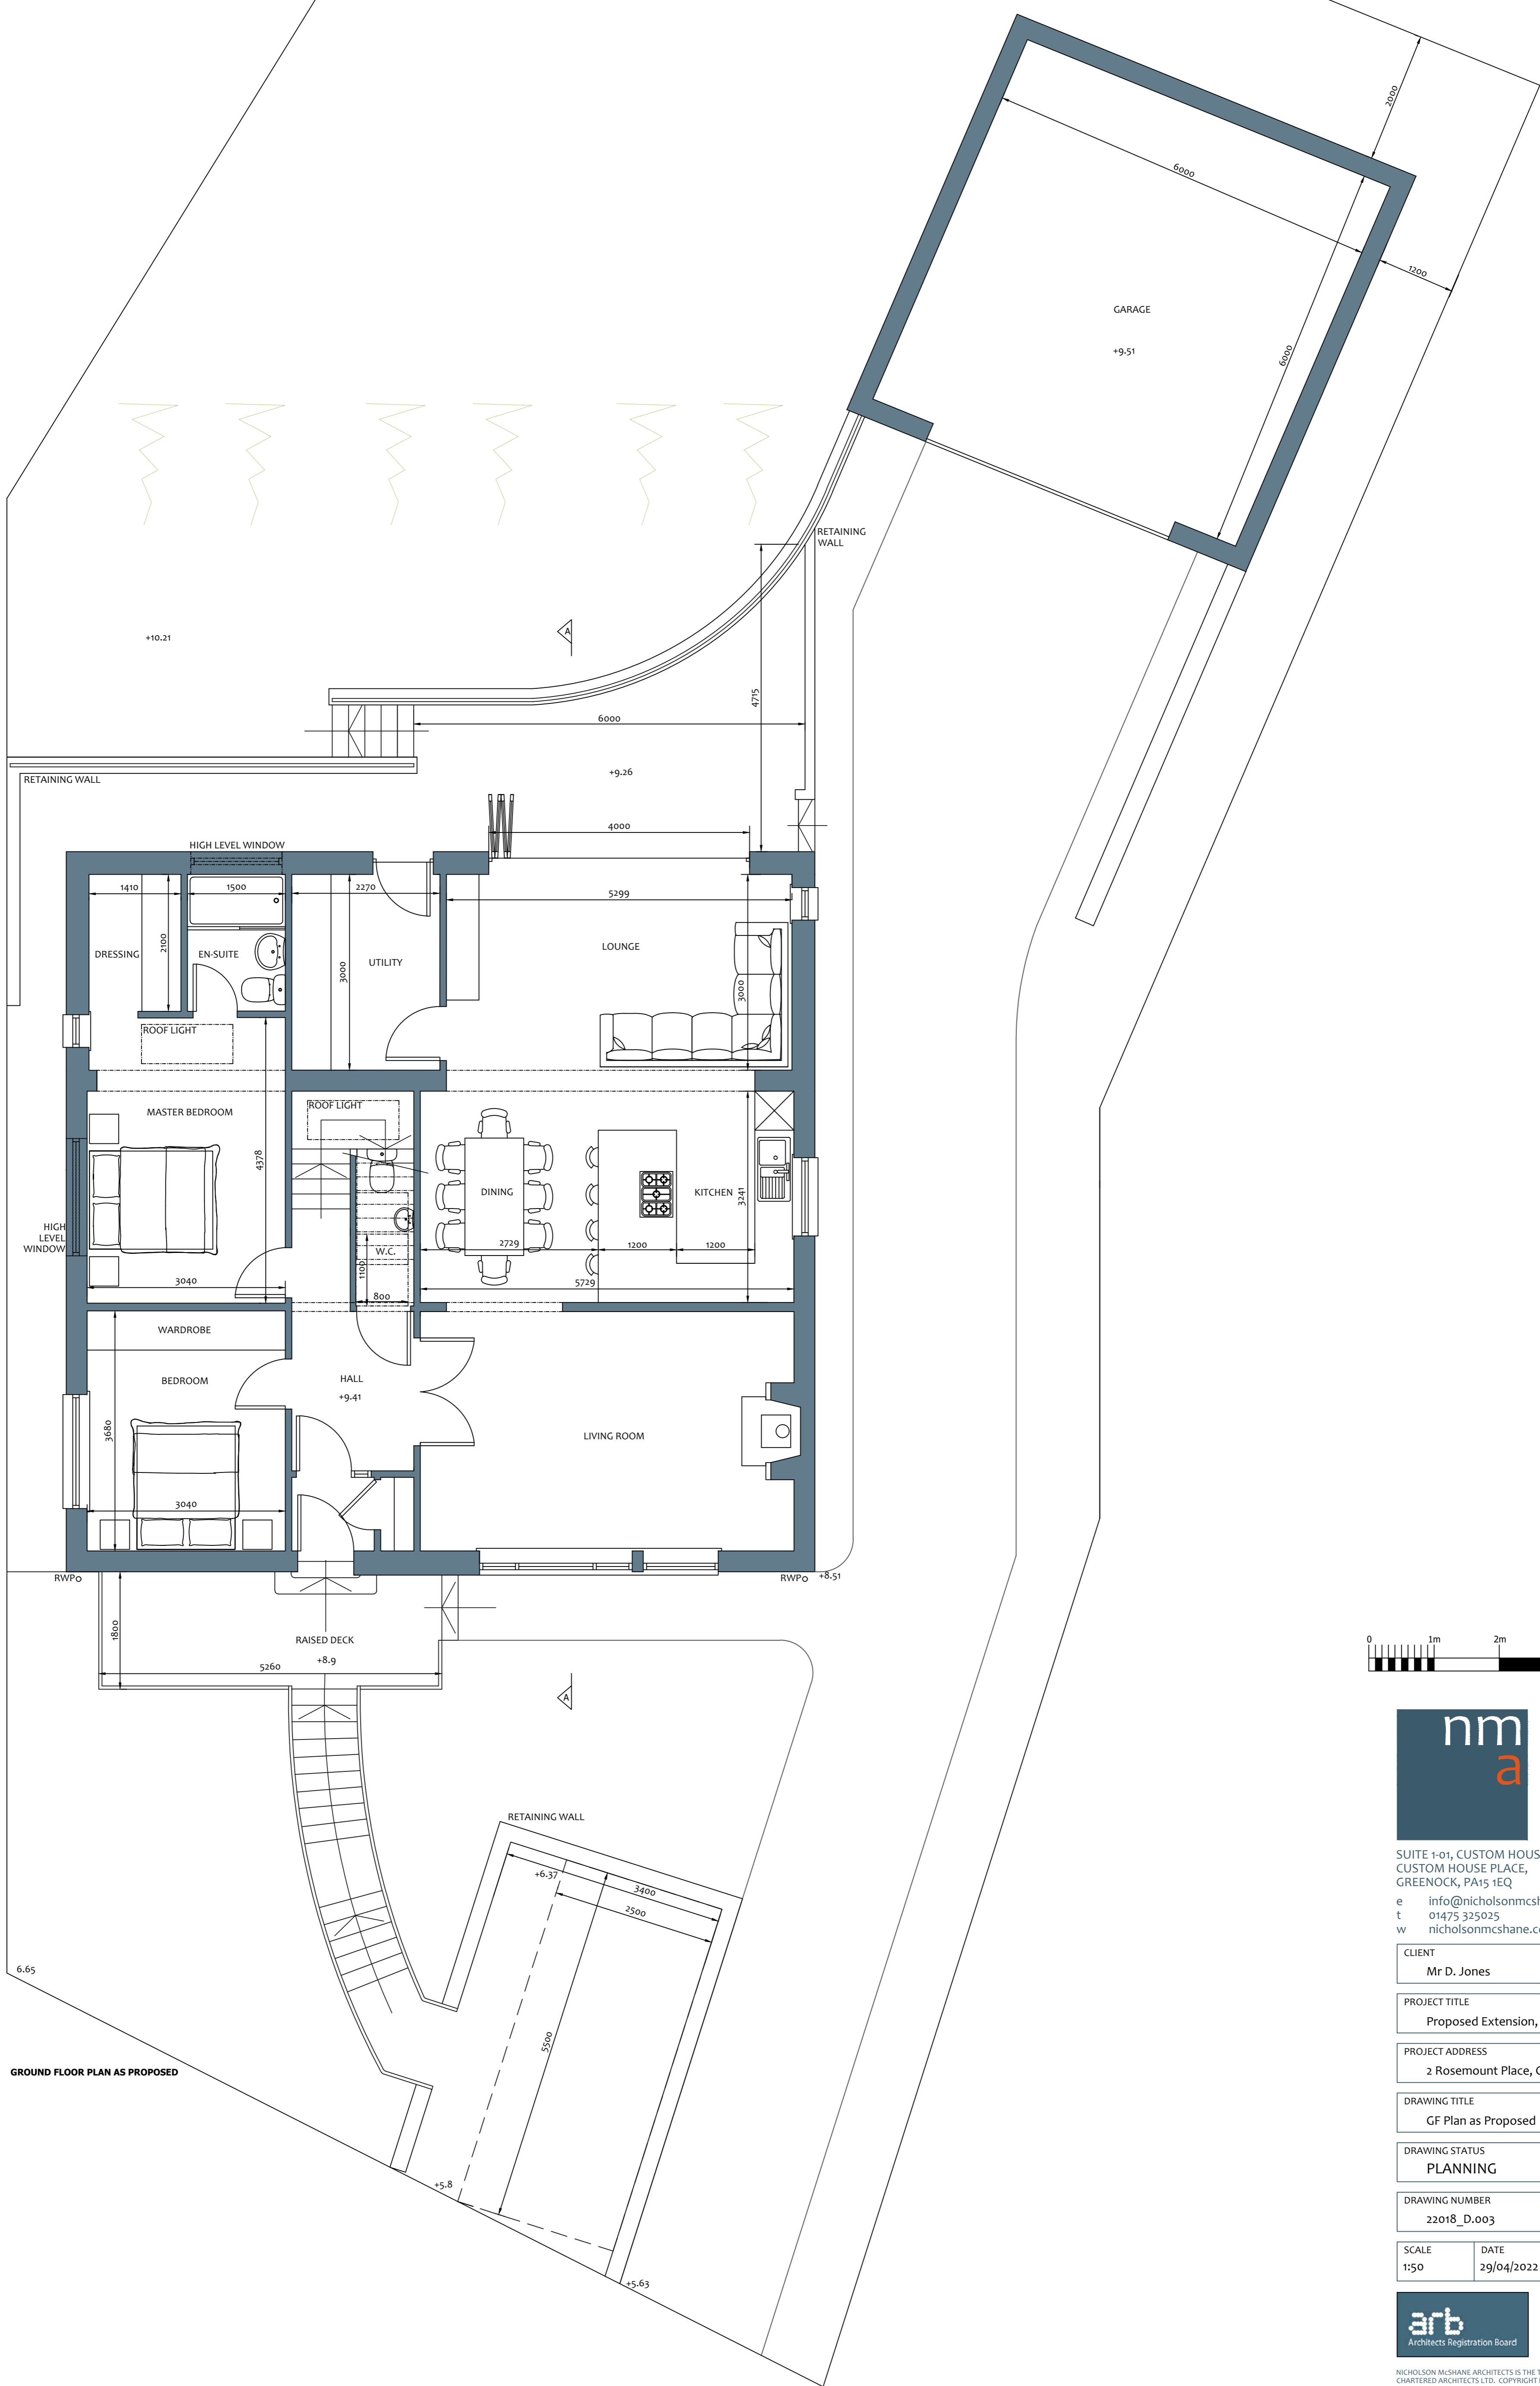

GROUND FLOOR PLAN AS PROPOSED



SUITE 1-01, CUSTOM HOUSE,
CUSTOM HOUSE PLACE,
GREENOCK, PA15 1EQ
e info@nicholsonmcshane.co.uk
t 01475 325025
w nicholsonmcshane.co.uk

CLIENT Mr D. Jones	
PROJECT TITLE Proposed Extension, Dormers & Alterations	
PROJECT ADDRESS 2 Rosemount Place, Gourock	
DRAWING TITLE GF Plan as Proposed	
DRAWING STATUS PLANNING	PAPER SIZE A1
DRAWING NUMBER 22018_D.003	REVISION C
SCALE 1:50	DATE 29/04/2022
DRAWN BY NF	CHECKED BY -



NICHOLSON McSHANE ARCHITECTS IS THE TRADING NAME OF NICHOLSON McSHANE CHARTERED ARCHITECTS LTD. COPYRIGHT RESERVED