



Do not scale this drawing use figured dimensions only.
 Check dimensions on site.
 Report any drawing or co-ordination discrepancies to the Architect
 prior to proceeding with any works.
 Do not assume ask for clarification

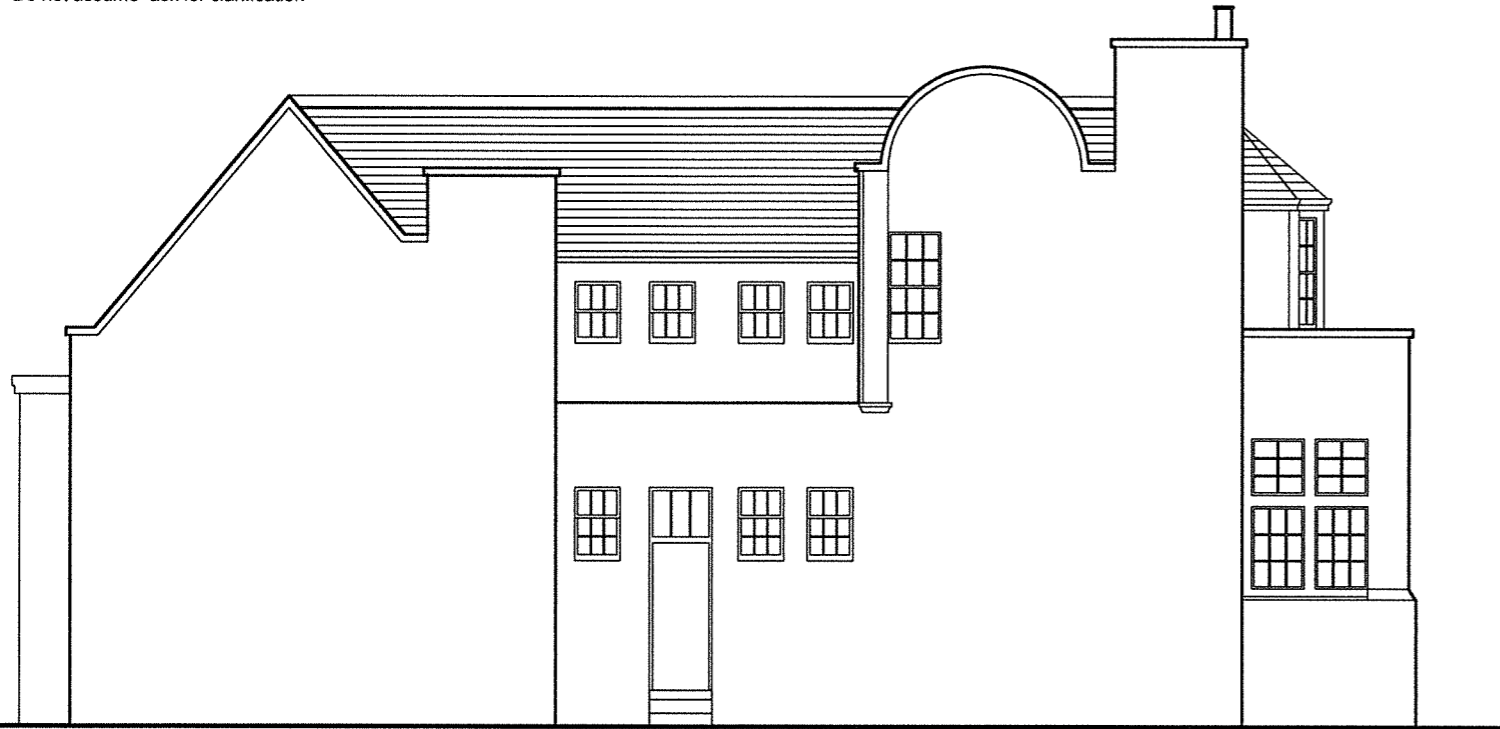

North Elevation as Existing



West Elevation as Existing

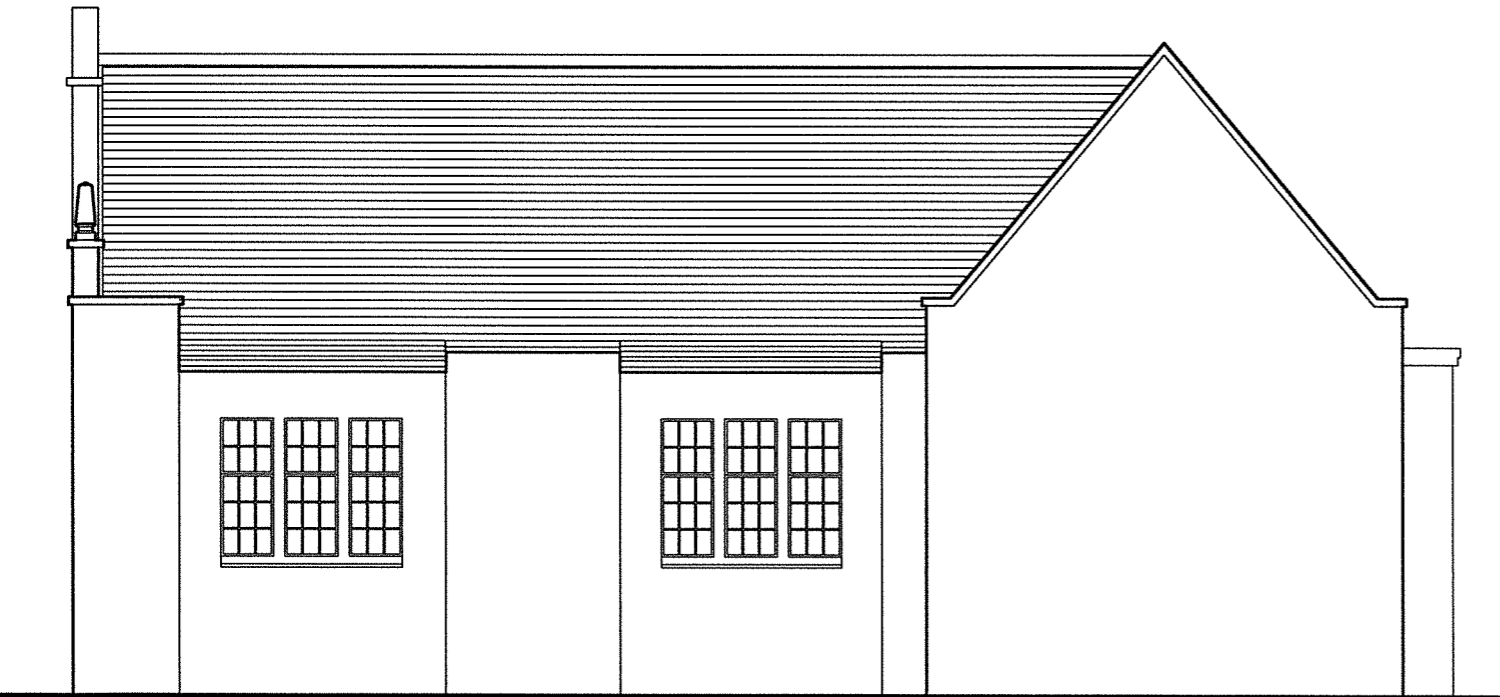

South Elevation as Existing



East Elevation as Existing

DRAWING UNDER DEVELOPMENT

LBG WATERSTON
 Chartered Architects
 Conservation Architects

ZAMEK HOUSE
 20 Old Bothwell Road
 Bothwell
 Glasgow
 G71 8AW

tel no 01698 854551
 fax no 01698 850110
 E Mail waterston1@aol.com

Scale	1:100
date	Feb. 2022
project No.	1258
drawing No.	1258-PL-04
Feasibility Scheme	Elevations as Existing
rev	cad ref

client / project

Bothwell Futures
Bothwell Public Library
Bothwell