


EXISTING GROUND FLOOR PLAN - SCALE 1:50



EXISTING ROOF LAYOUT - SCALE 1:50

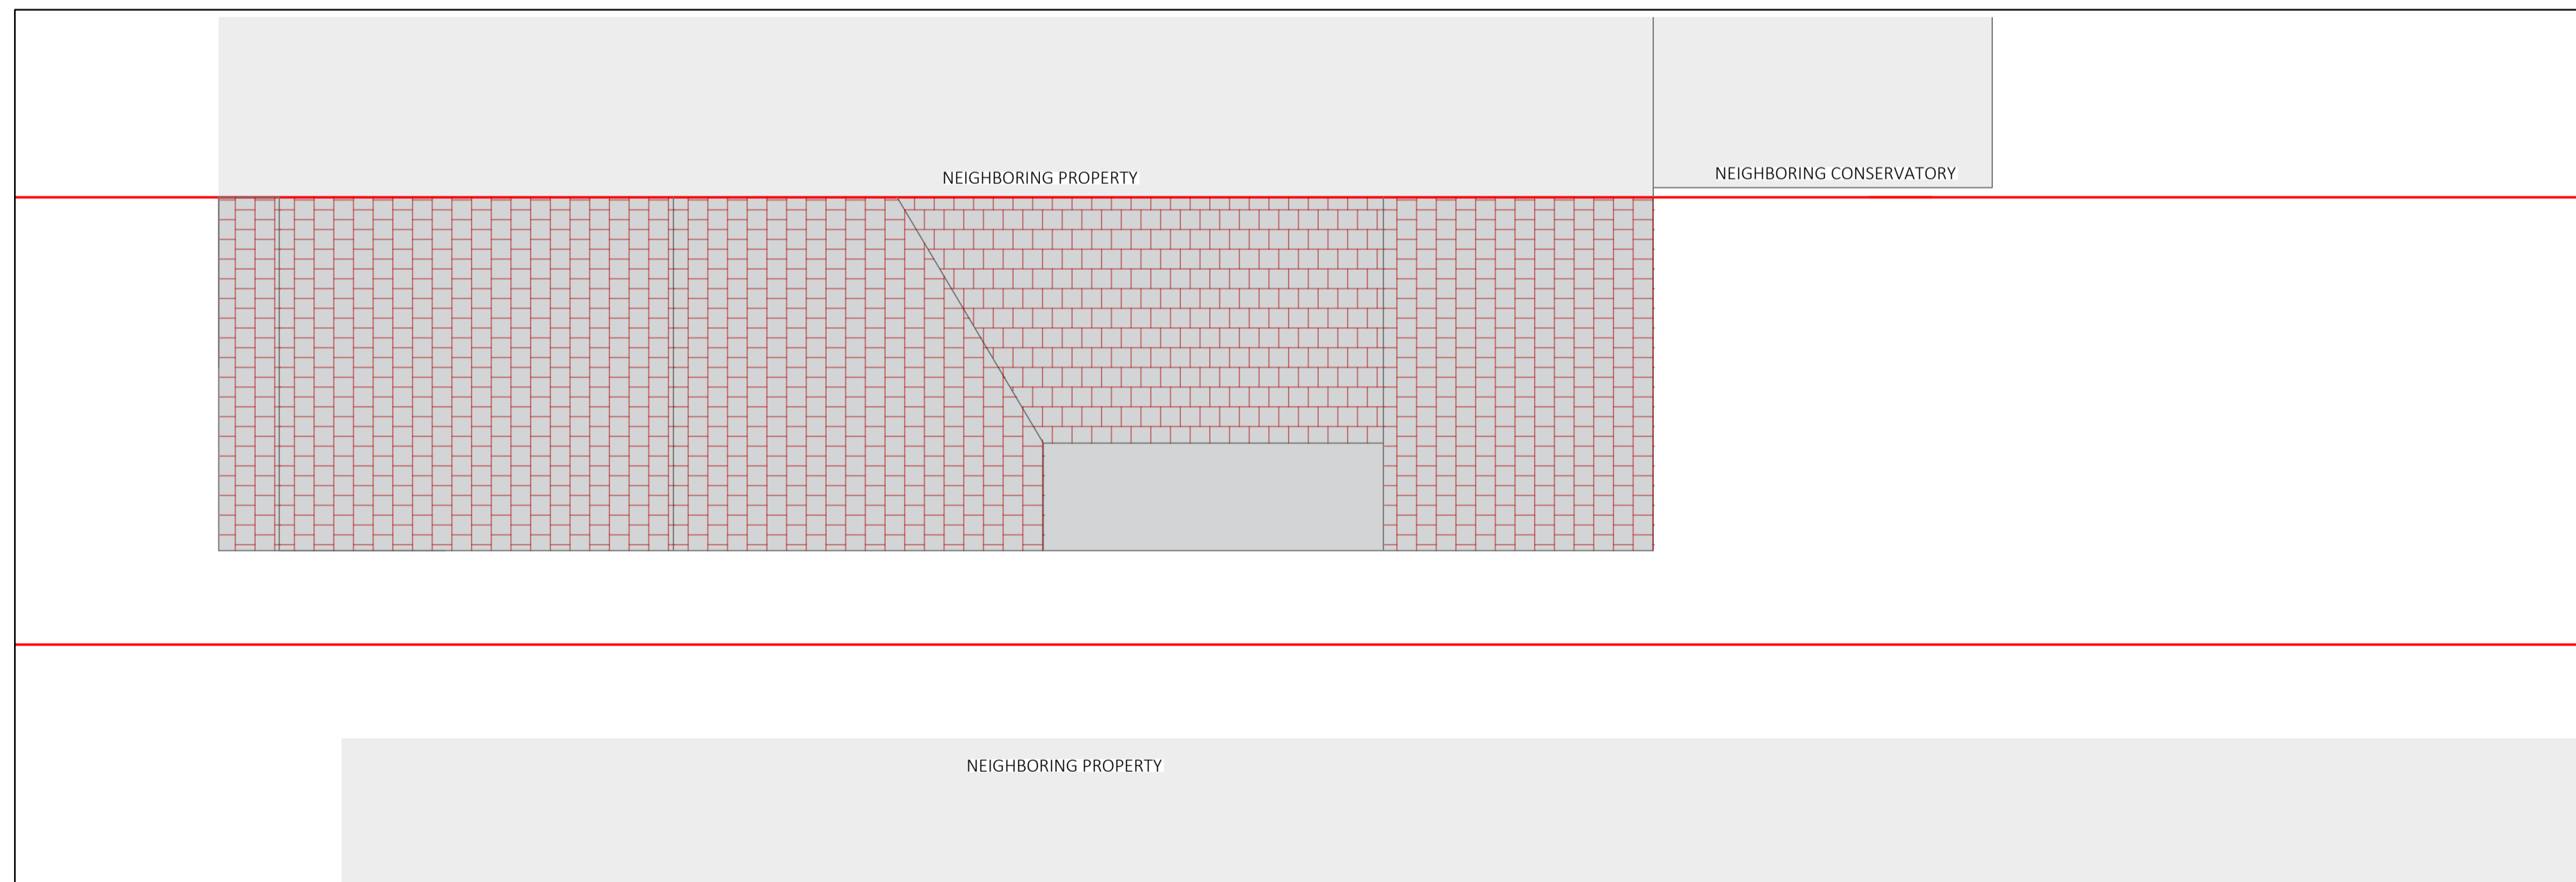

Notes :

1. This drawing is a print and must not be scaled from without reference being made to the accompanying scale bar. All dimensions of existing buildings to be verified on site.
2. This drawing is to be read in conjunction with all other drawings, relevant specifications and preliminary / general conditions associated with the project.
3. All materials and workmanship to comply with 'Approve Document 7' to support Regulation 7 2013 edition of the Building Regulations 2010.
4. The Contractor is to check all drawings for dimensional and co-ordination accuracy. Any discrepancy between the details shown and those by others are to be reported to the Client / Contract Administrator.
5. This drawing remains the copyright of Rejig Homes Ltd

DIMENSIONS ARE APPROXIMATE AND MUST BE CONFIRMED ON SITE PRIOR TO ORDERING ANY MATERIALS OR CARRYING OUT ANY WORK

EXISTING EXTERNAL MATERIALS:	
WALLS - BRICKWORK	
ROOF - SLATE TILES	
FLAT ROOF - GRP	
WINDOWS - U-PVC (WHITE)	
DOOR - U-PVC (WHITE)	
FASCIA/SOFFITS - TIMBER (WHITE)	
RAINWATER GOODS - U-PVC (BLACK)	
KEY :	
	Site boundary
	Existing wall
	EXISTING LEVEL

REV	DATE	NOTE
A	13.05.22	Issued for Planning permission

FOR PLANNING



Tel: 07936267447
email: ahaque@rejighomes.co.uk
web: www.rejighomes.co.uk

CLIENT
MRS ROCHFORD

PROJECT
21 HAYCROF ROAD, STEVENAGE
SG1 3JL

DRAWING TITLE
EXISTING GROUND AND ROOF LAYOUT

SCALE	DATE	DRAWING NUMBER	REVISION
1:50/100 @ A1	MAY 2022	PL-500	A
DRAWN	AHS		
JOB NUMBER	210807	CHECKED BY	AS