


NORTH ELEVATION




SOUTH ELEVATION

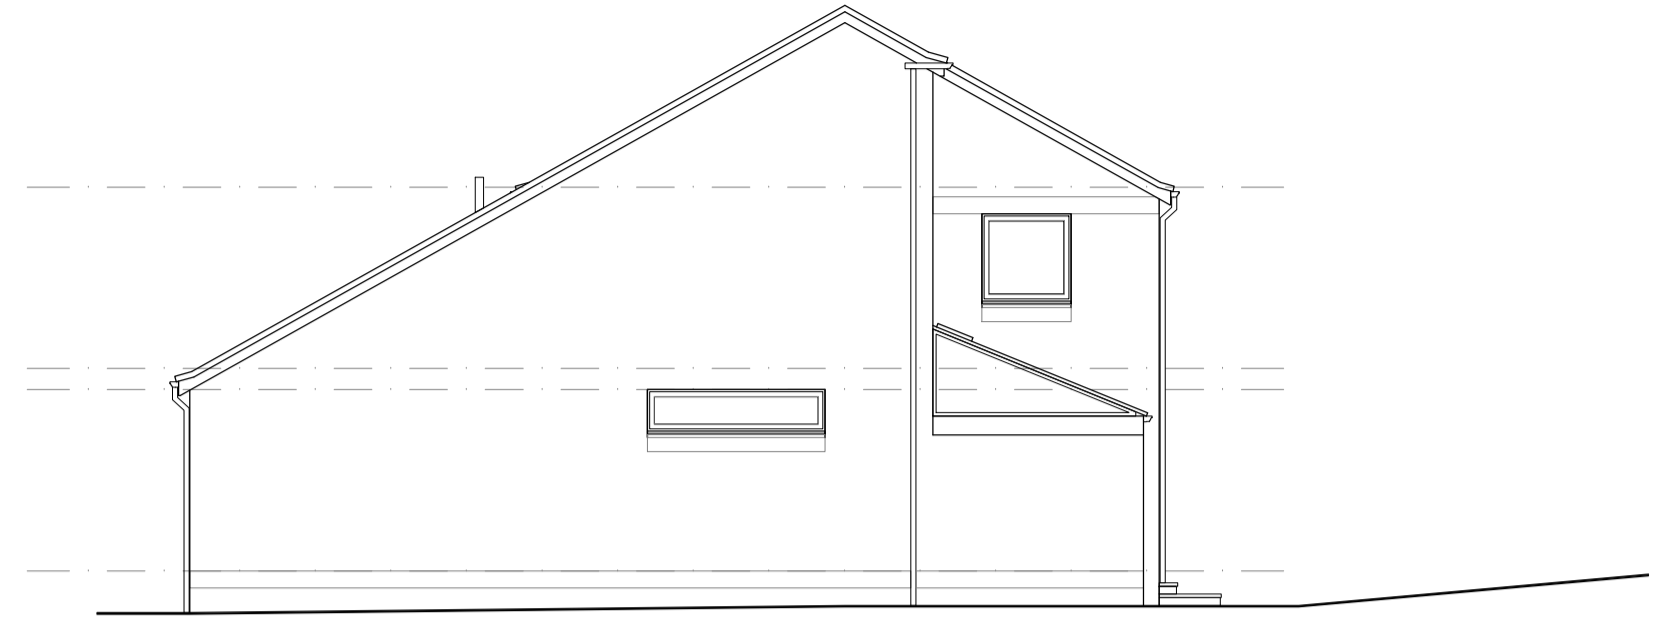


EAST ELEVATION




WEST ELEVATION

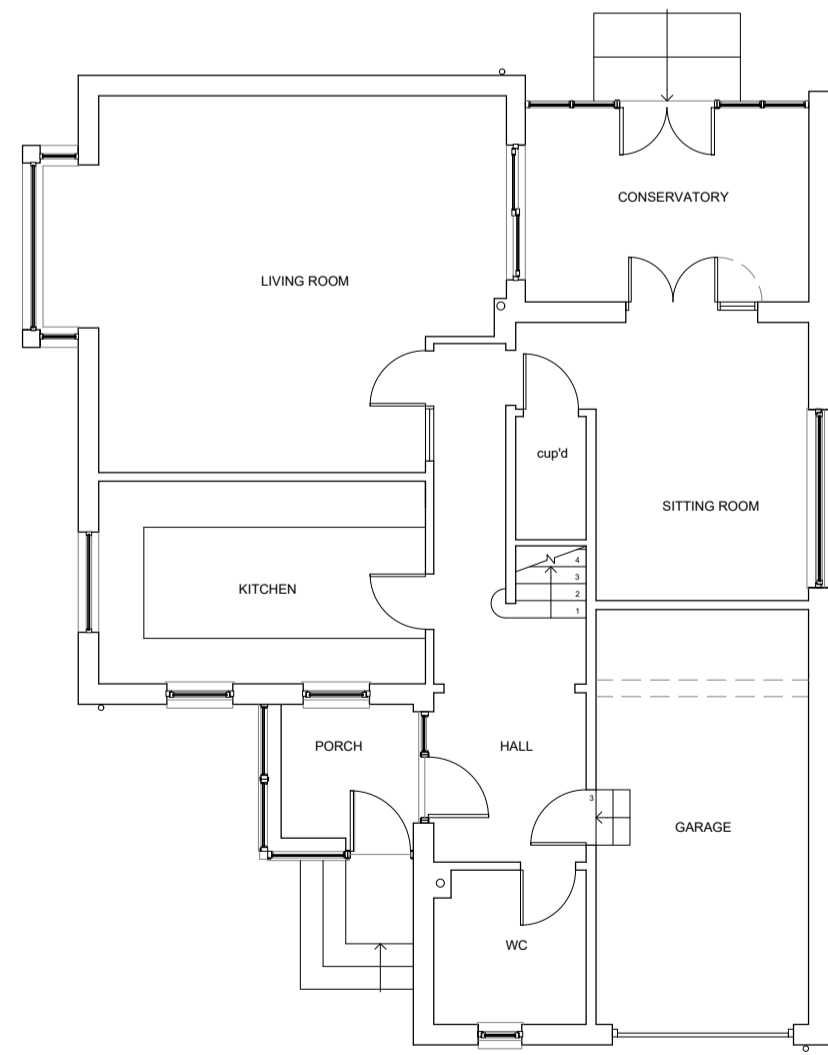


GROUND FLOOR PLAN

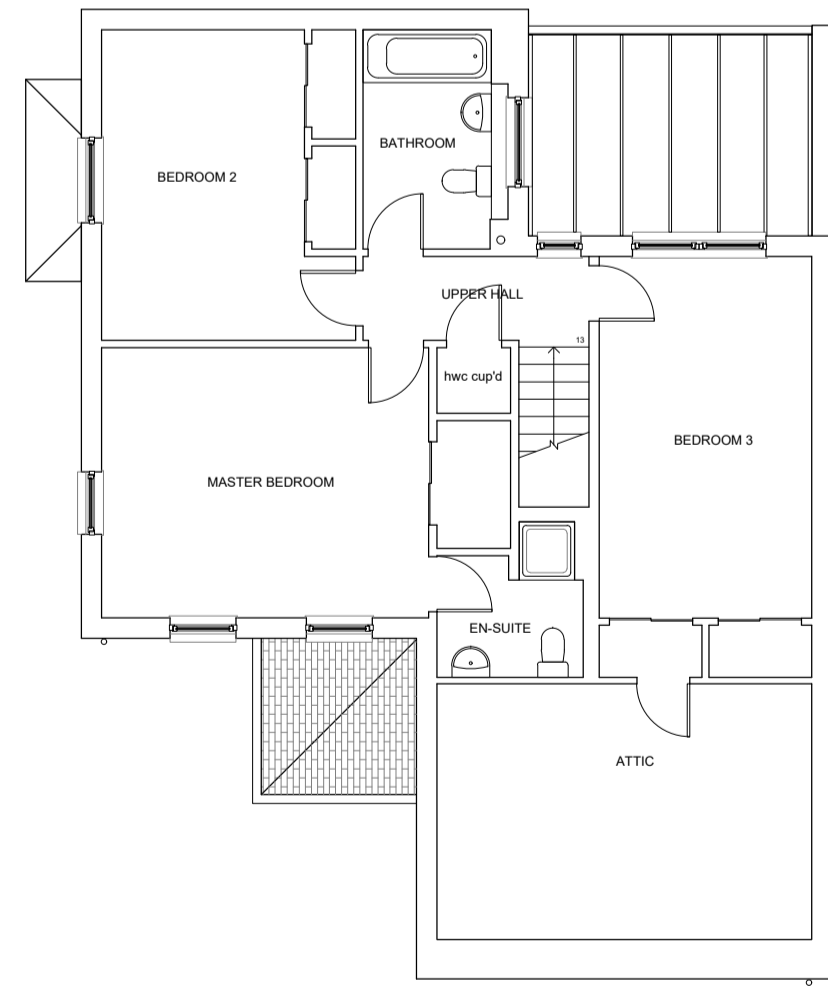

FIRST FLOOR PLAN

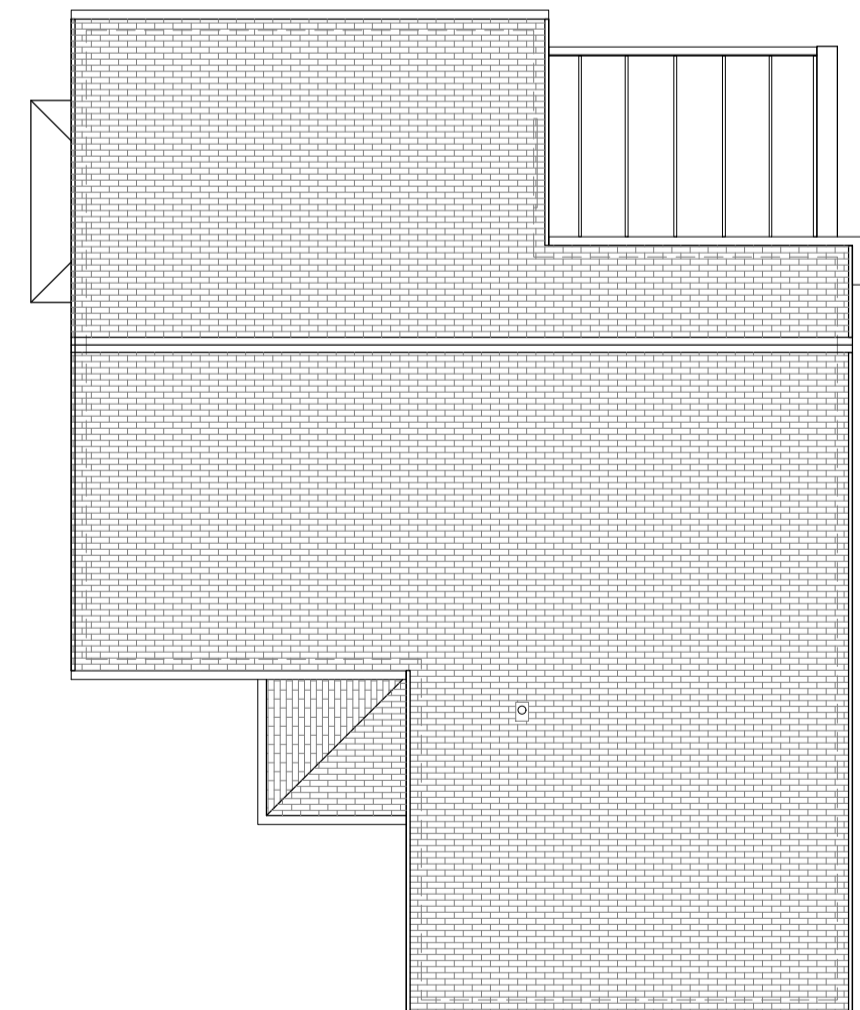

ROOF PLAN

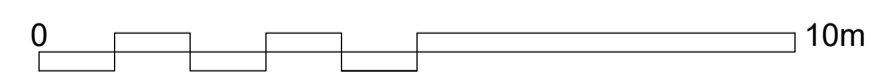

date	description	revision	
<b>architecturejfltd</b>			
<small>Gullane Business Centre, Gullane, East Lothian EH31 2HB</small>			
<small>t: 01620 84 5555 e: architecturej@btconnect.com f: 01620 84 5559</small>			
<b>project</b>			
Proposed Alterations			
8 The Paddock,			
Gullane			
for			
Mrs D. Weatherley			
drawing			
As Existing			
Plans and Elevations			
scale	date	drawn	approved
1:100 @A1	May 22	jf	
project no.	drawing no.	revision	
22:12	AD(0)01	-	