


First Floor Plan

2

1 : 50

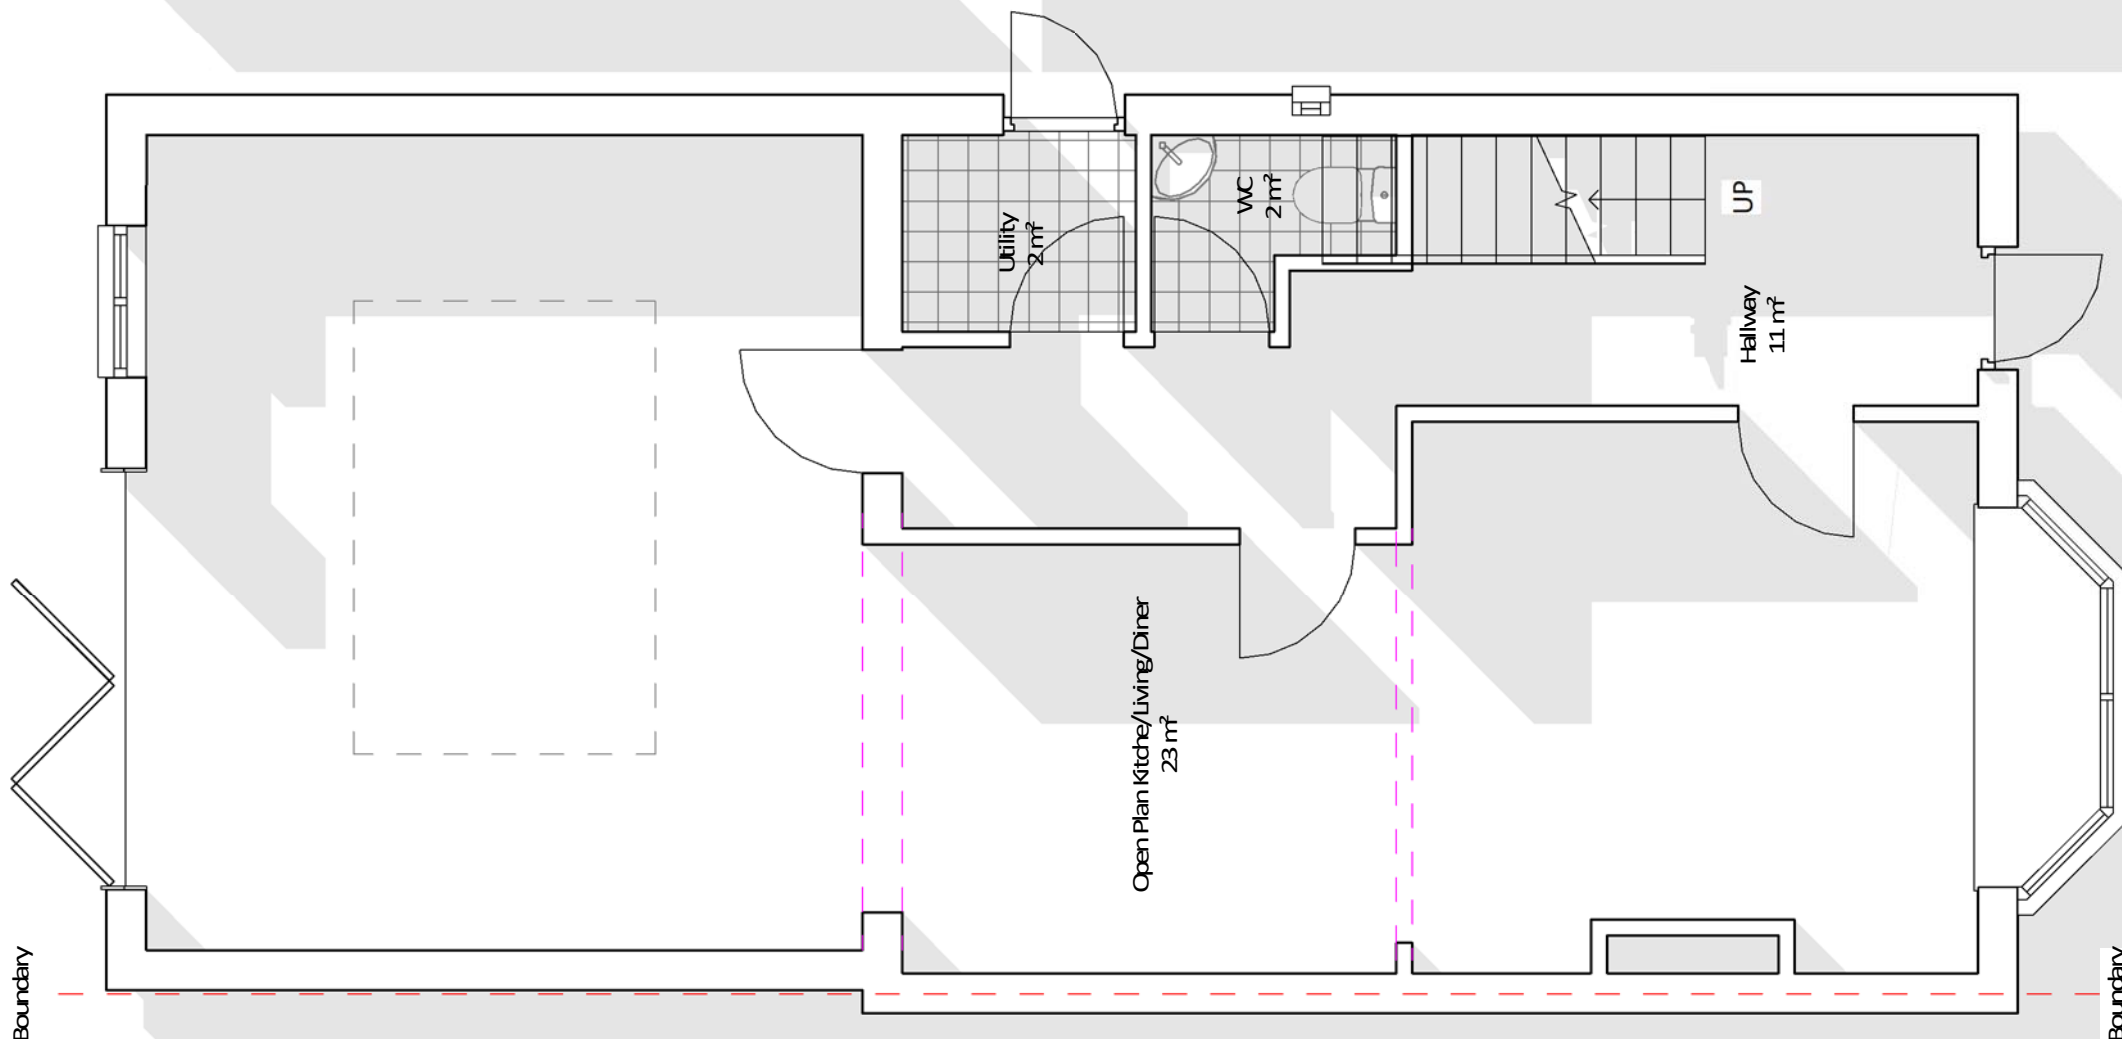

Ground Floor Plan

1

1 : 50

Notes:

This drawing is copyright (C). The reproduction of this drawing is expressly prohibited.

Dimensions and conditions shall be verified on site. Any discrepancies between this drawing and the site conditions shall be raised prior to placing orders or construction. Contractor to check and verify all dimensions before commencing any work.

This drawing should not be scaled.


All work to comply with building regulations and all statutory authorities requirements.

All internal fittings and finishes to be confirmed by the builder in conjunction with clients requirements.

It is the contractors responsibility to ascertain the location of all services prior to the commencement of works.

All structural works to be confirmed by a structural engineer.

Scale bar:

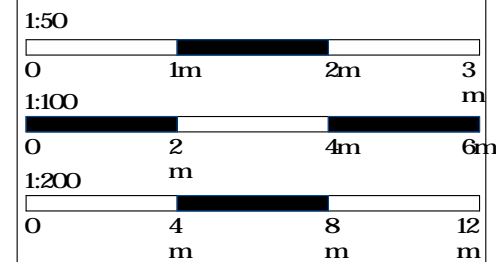

Key:

REV	DESCRIPTION	BY	DATE
A	PRELIMINARY	YM	11.06.21
STATUS	PRELIMINARY		

3|D|I|R

DESIGN:PLANNING:CONSTRUCTION

CLIENT:  
Henry and Talya Ozorewor

PROJECT:  
Proposed Single Story Rear Extension

SITE:  
48 Gayhurst Drive, Sittingbourne, Kent ME10 1UD

TITLE:  
PROPOSED GROUND & FIRST FLOOR PLAN

SCALE/ATAS	DATE	DRAWN	CHECKED
As indicated	07.06.21	YM	JC
PROJECT NO.	DRAWING NO.	REVISION	
094	OC-PR-FP-01	A	