


Scale Rule 1 : 50

0 1 2 3 4 5 6

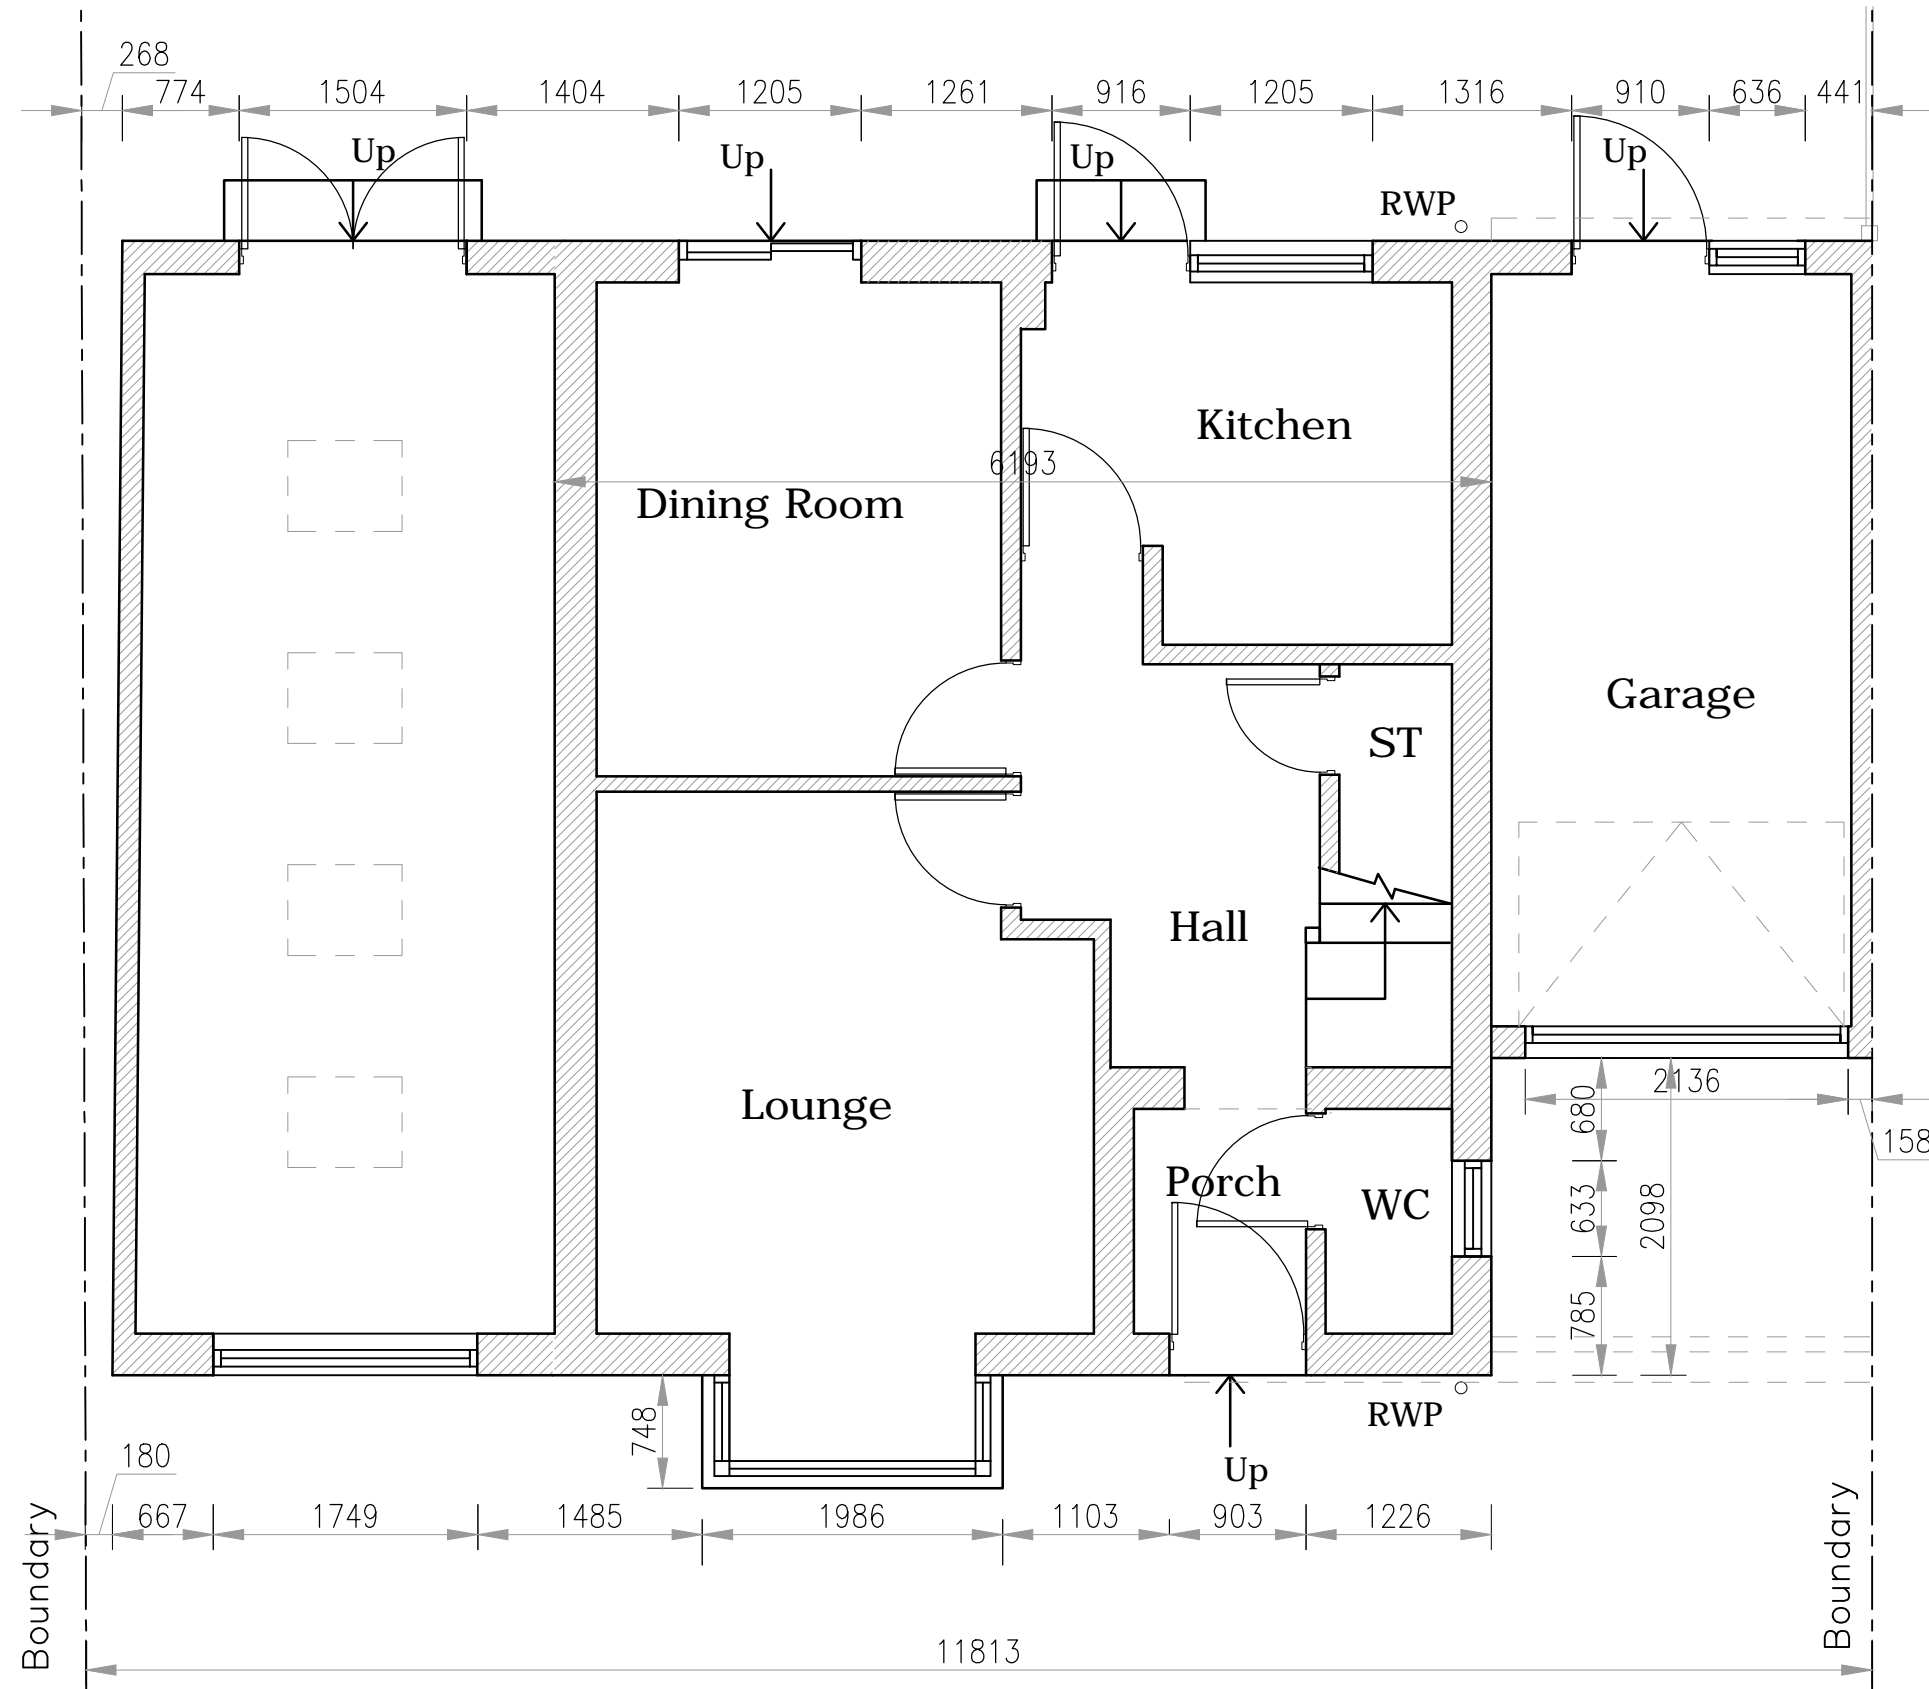

Proposed Ground Floor Plan

NOTES

Do not scaled this drawing.
Can be scaled for planning purposes
All dimensions to be checked on site prior to
commencement or manufacture

Copyright always remains with TSJ Drawings
and is protected by the Copyrights Act
Section 47 1988 Act.
Written permission must be obtained from
TSJ Drawings to use these drawings by any Third Party
in advance of such use.

THIS DRAWING IS TO BE READ IN
CONJUNCTION WITH THE FOLLOWING
DRAWINGS 01, 02, 03, 04, 10, 11, 12

Rev	Date	By	Ck	Comment



Unit 8
48A Upper Fant Road
Maidstone
Kent
ME16 8DN
Tel : 01622 715588
email : info@tsjdrawings.co.uk
website : www.tsjdrawings.co.uk

Client
Mr M. Palmese

Site Address
"Whispers"
Leeds Road
Langley Heath
Nr Maidstone
ME17 3JG

Drawing Title
Proposed
Ground Floor Plans

Status
Planning

Scale	1/50 @A3	Date	15/04/2022
Designed by	SJ	Drawn by	HD
Checked by	SJ	Approved by	-

Drawing No.	Rev.
22/1197/HD/12/S	A