




FRONT ELEVATION  
EXISTING



REAR ELEVATION  
EXISTING

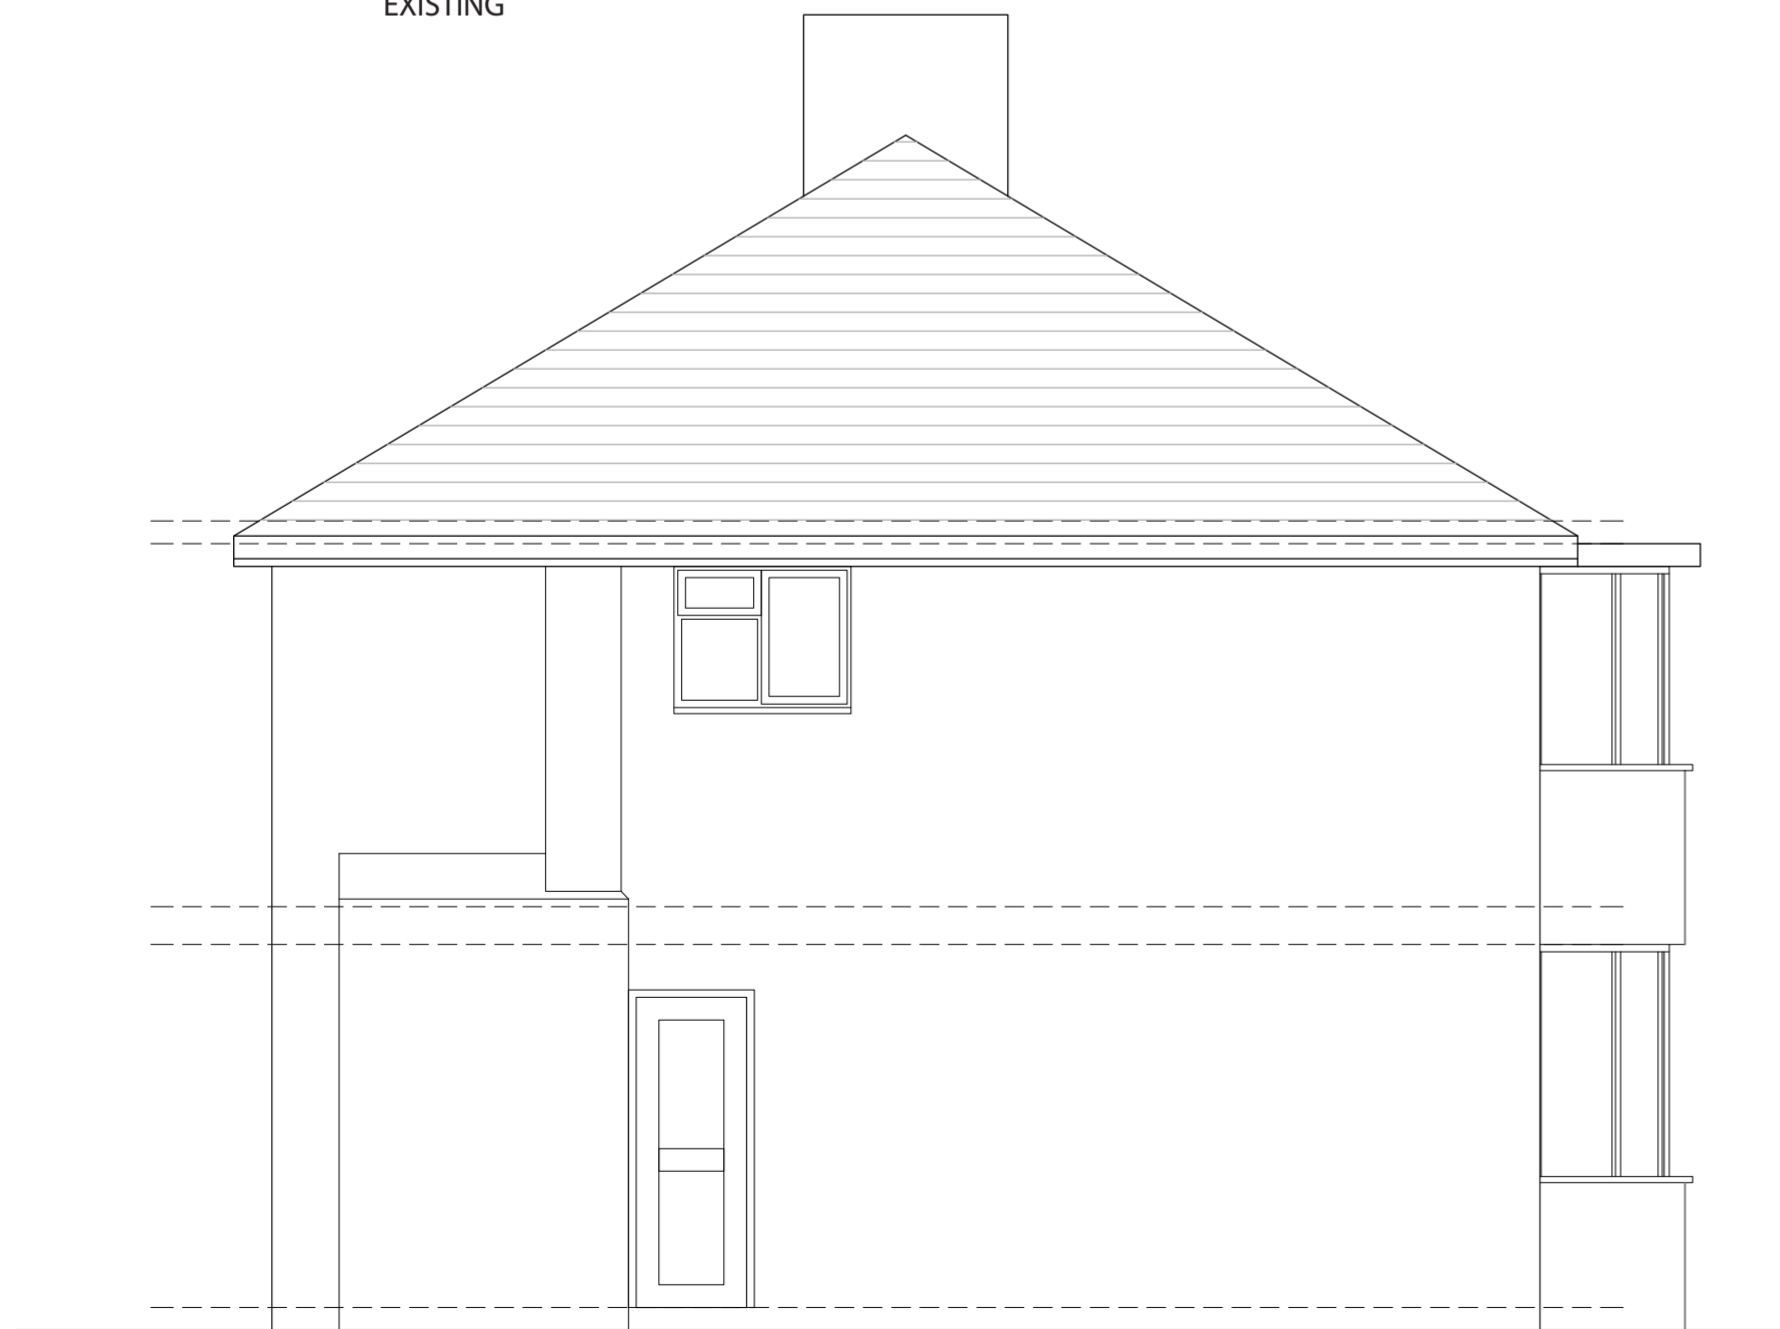

SIDE (RIGHT) ELEVATION  
EXISTING

SCALE 1:50



**Notes:**

The drawings show design intent only, all dimensions to be checked on site prior to construction or production. Construction details to be confirmed by contractor/ manufacture by submitting fabrication drawings for Designer's approval

Design/ drawings is not to be scaled for production and construction purposes.

All discrepancies and omission on site must be reported to Designer for comment and/or approval prior to commencement of works.

The designs are subject to approval by Statutory Authorities and any necessary alteration should be made of required to comply with statory requirements and communicated to the Designer.

All design concepts and drawings are the property of Viraj Patel;  
No reproductions, adaptations and/or copies may be made without written permission by Viraj Patel.

**PROJECT:**  
GROUND FLOOR REAR EXTENSION

**CLIENT:** JAYASEKHAR RAJENDRAN  
1254 GREENFORD ROAD  
GREENFORD  
UB6 0HH

**TITLE:**  
EXISTING ELEVATIONS

<b>STATUS</b> PLANNING		<b>DESIGNED BY</b> VP
<b>DATE</b> 14/04/2022	<b>Page size:</b> A2	<b>SCALE</b> 1:50
<b>DRAWING NUMBER</b> 1254/GR/003	<b>REVISION</b> A	<b>SHEET No.</b> 3

**Notes:**


The drawings show design intent only, all dimensions to be checked on site prior to construction or production. Construction details to be confirmed by contractor/ manufacture by submitting fabrication drawings for Designer's approval

Design/ drawings is not to be scaled for production and construction purposes.


All discrepancies and omission on site must be reported to Designer for comment and/or approval prior to commencement of works.

The designs are subject to approval by Statutory Authorities and any necessary alteration should be made of required to comply with statory requirements and communicated to the Designer.


All design concepts and drawings are the property of Viraj Patel;  
No reproductions, adaptations and/or copies may be made without written permission by Viraj Patel.

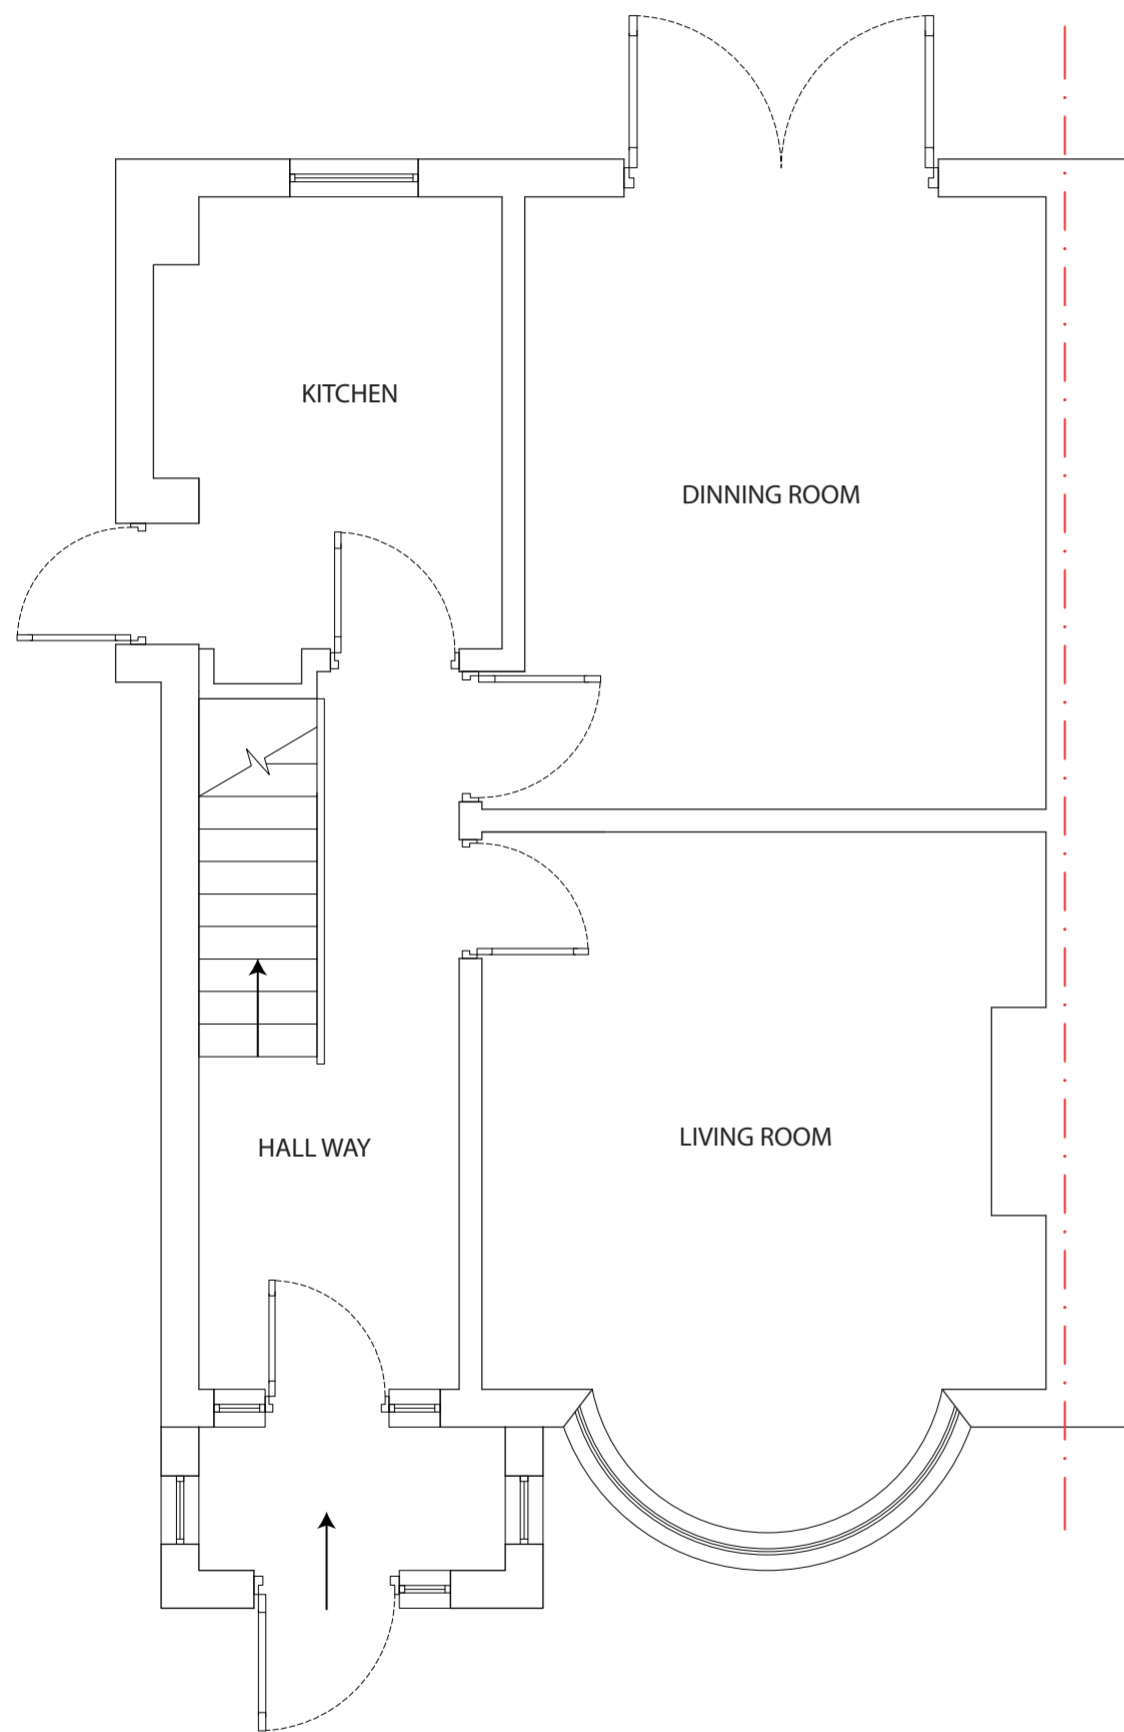

GROUND FLOOR PLAN EXISTING

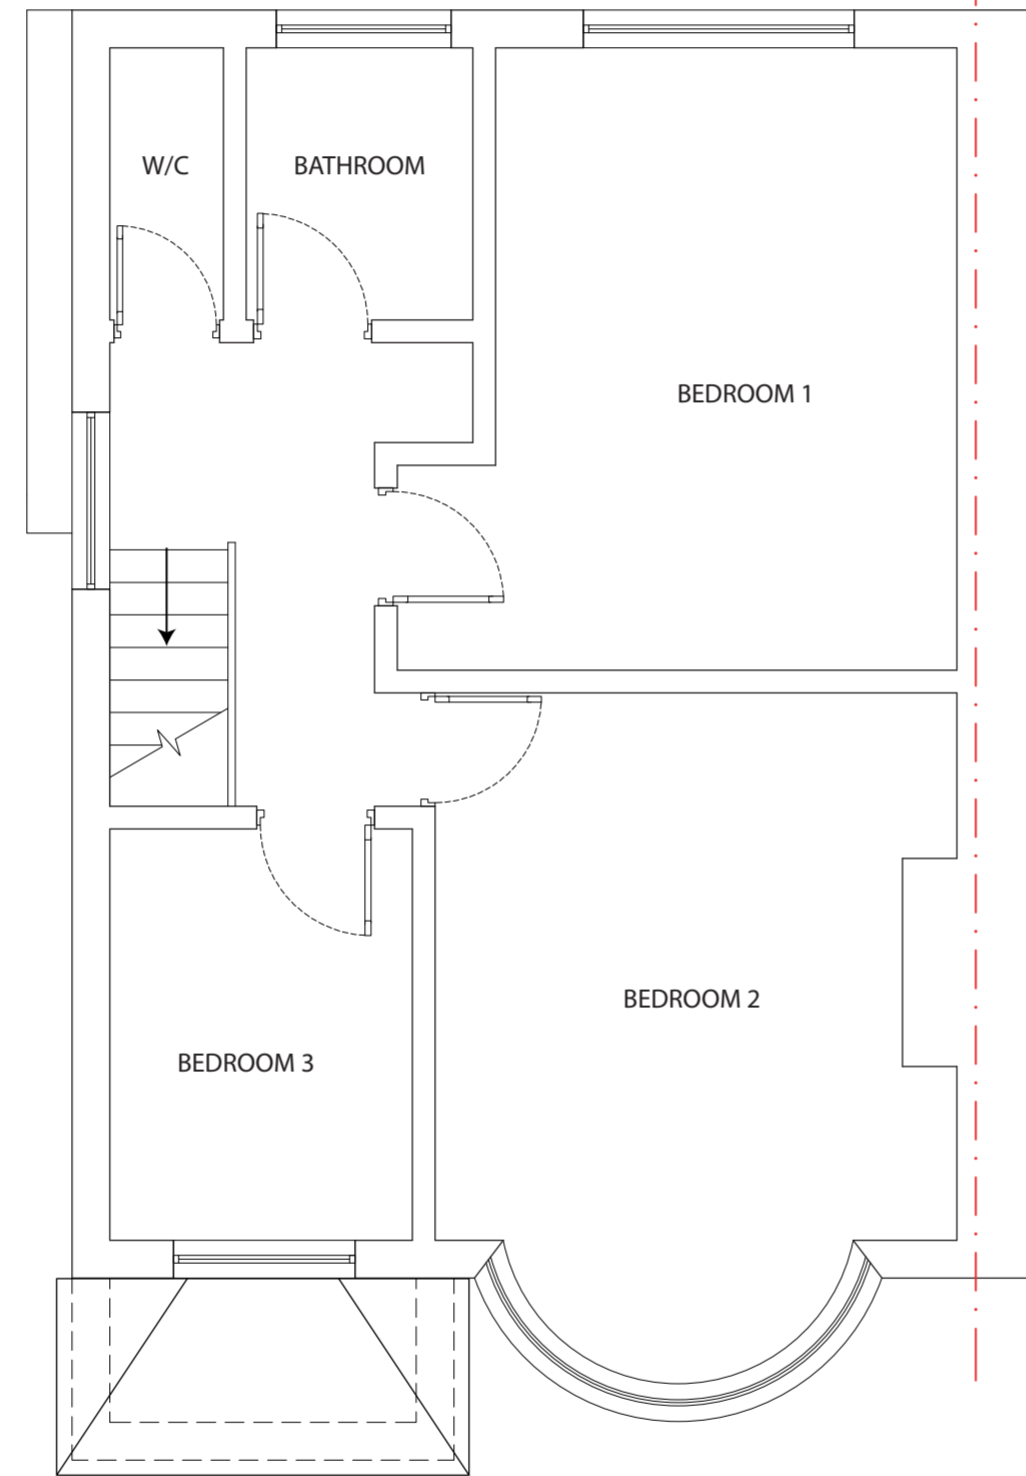


FIRST FLOOR PLAN EXISTING

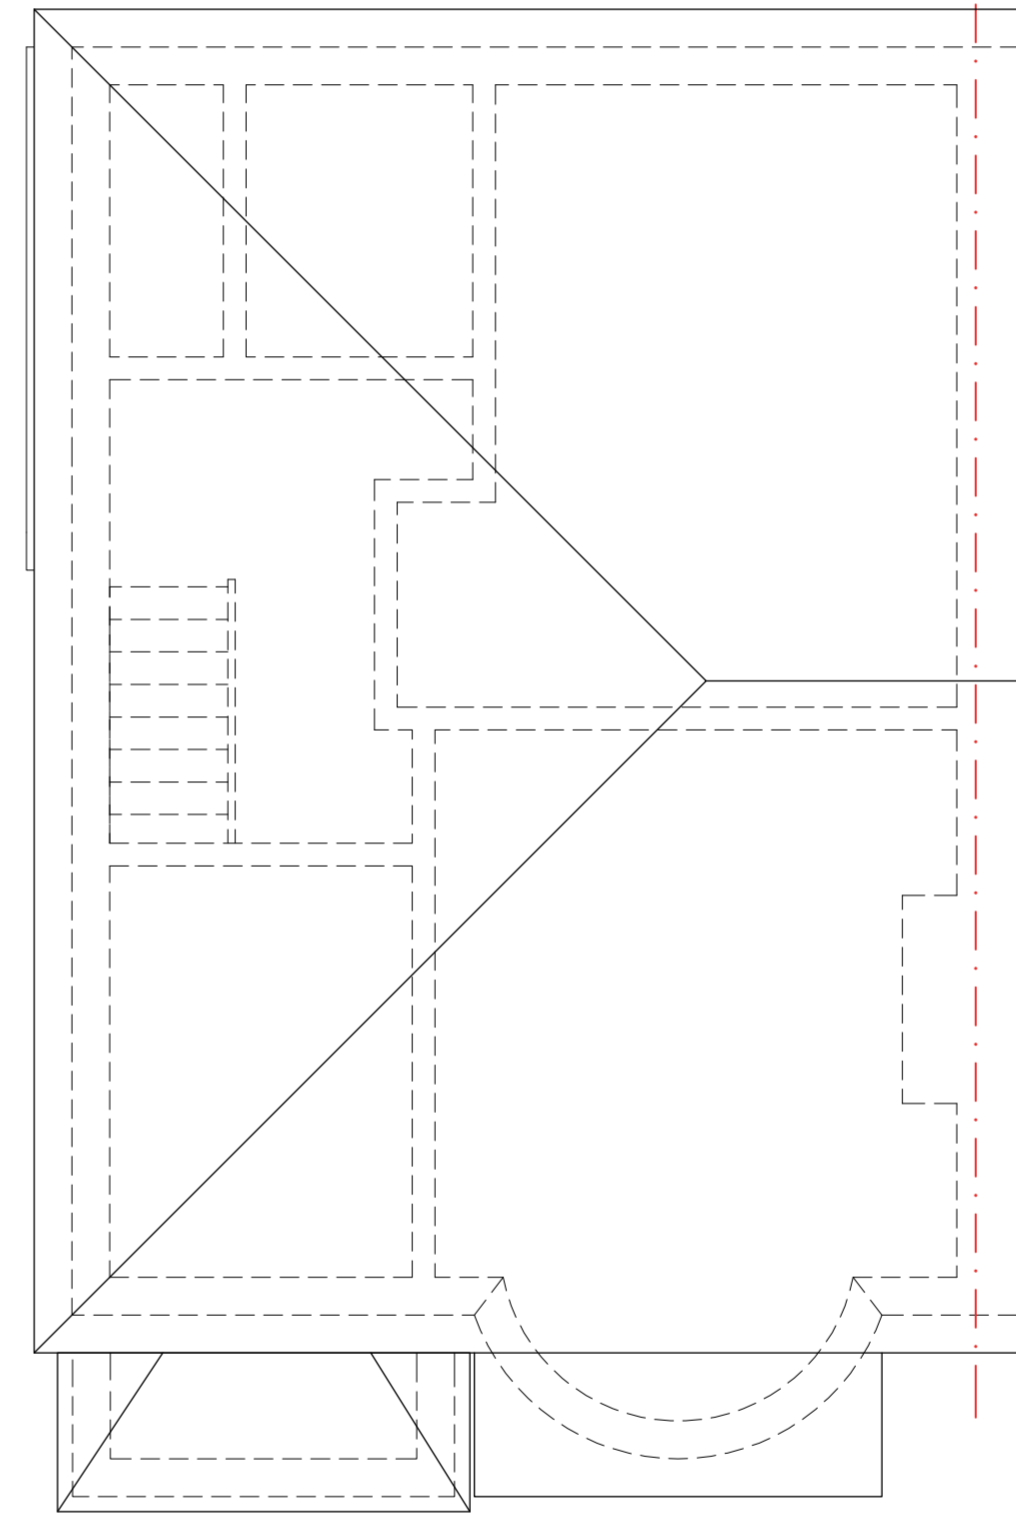

ROOF PLAN EXISTING

SCALE 1:50

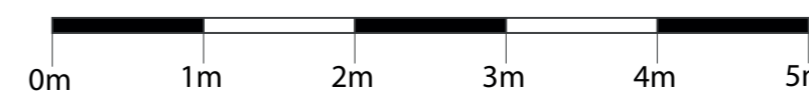


**PROJECT:**  
GROUND FLOOR REAR EXTENSION


**CLIENT:** JAYASEKHAR RAJENDRAN  
1254 GREENFORD ROAD  
GREENFORD  
UB6 0HH

**TITLE:**  
EXISTING FLOOR & LOFT PLANS


STATUS	PLANNING	DESIGNED BY	VP
DATE	14/04/2022	Page size:	A2
		SCALE	1:50
DRAWING NUMBER	1254/GR/004	REVISION	A
		SHEET No.	4

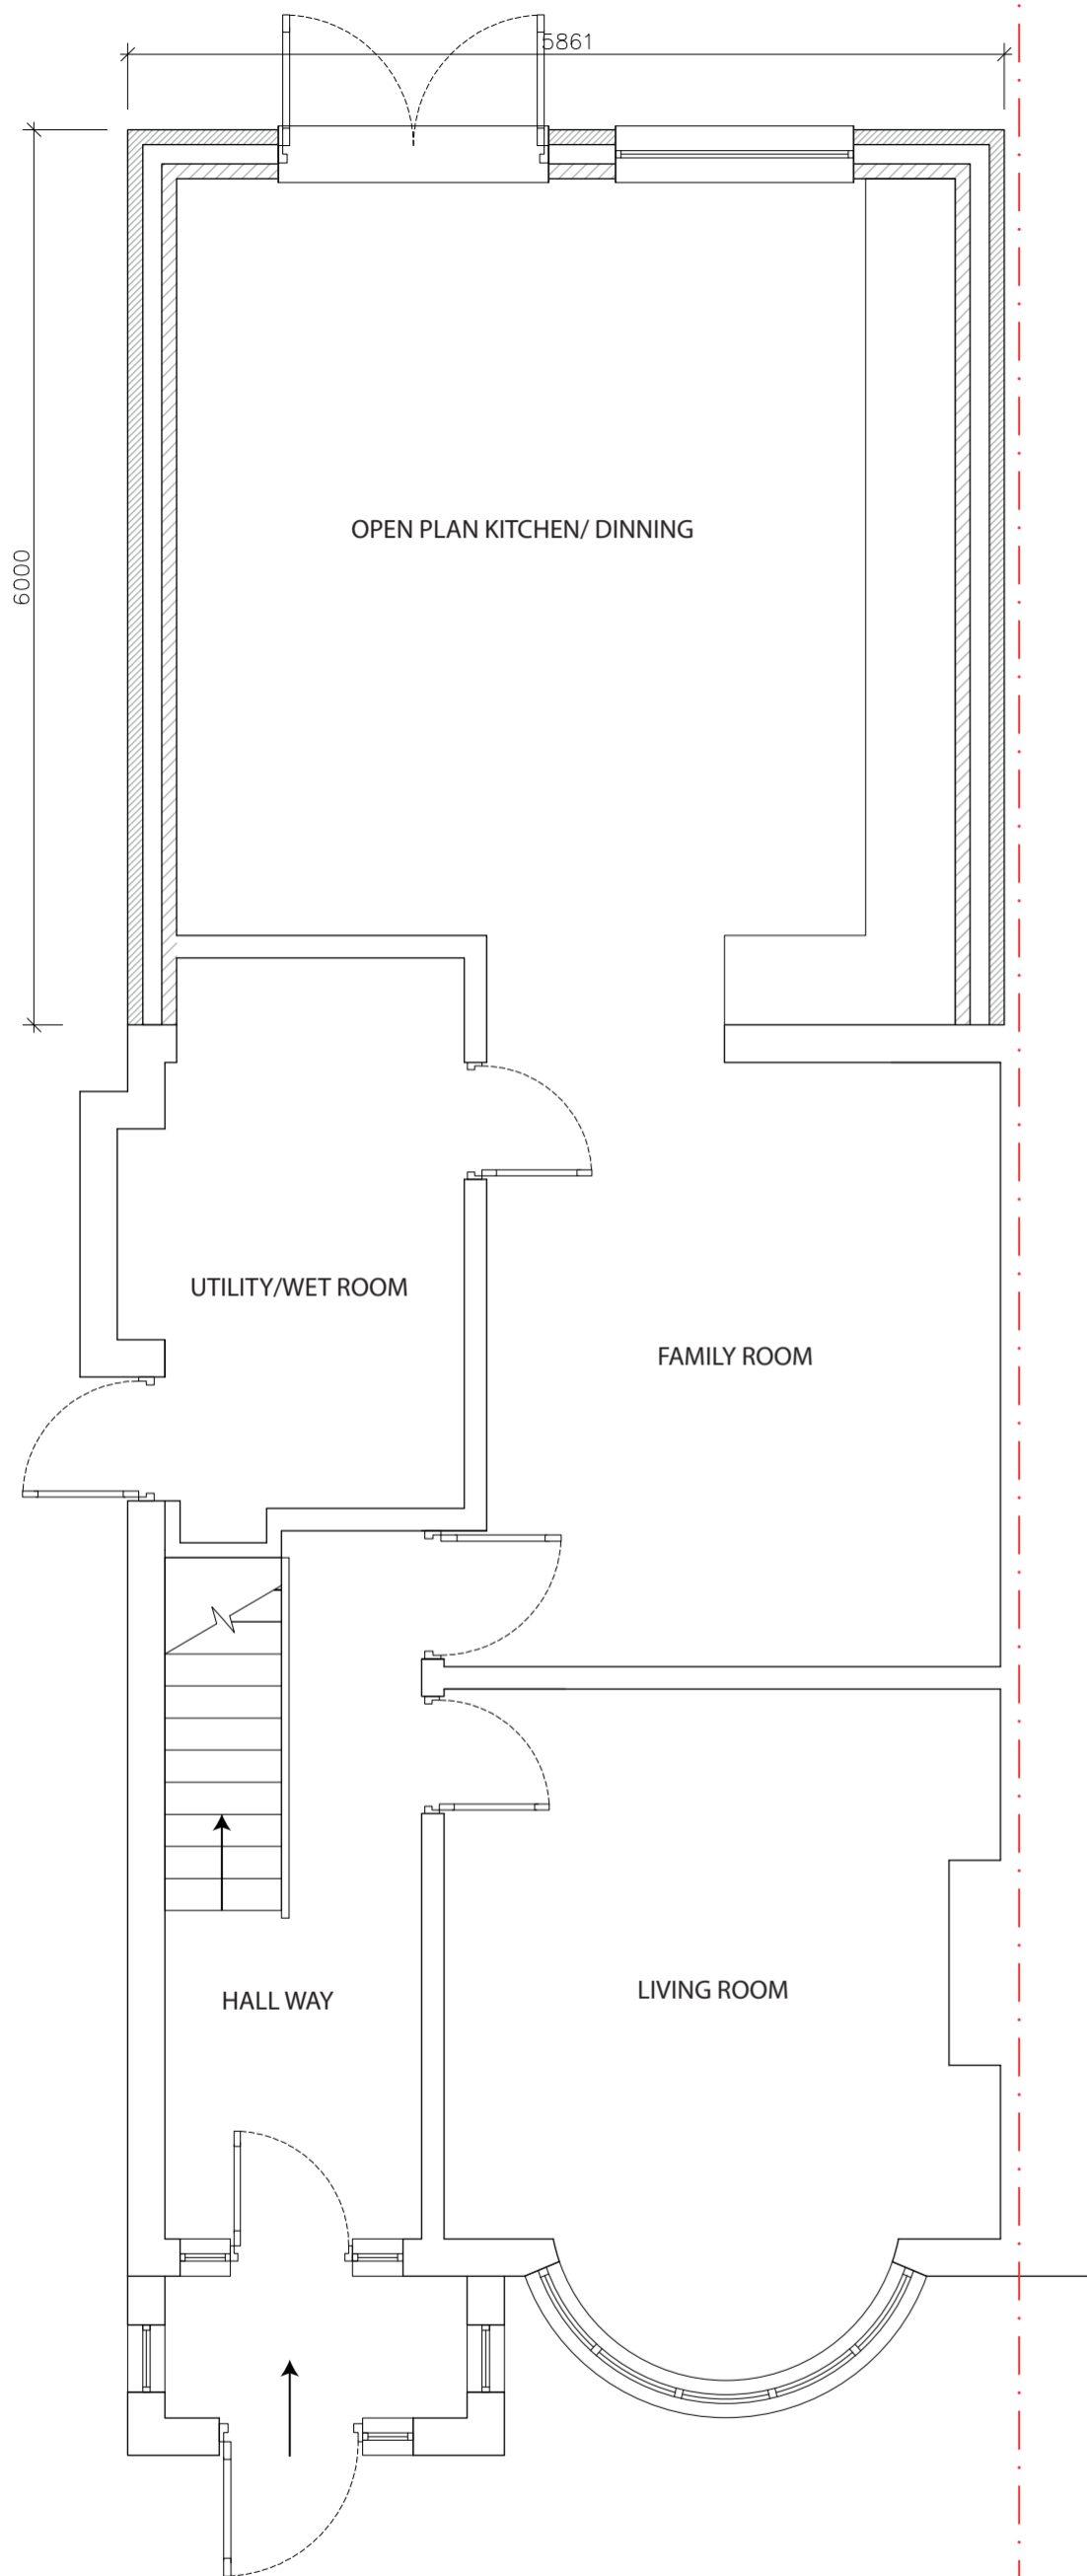

GROUND FLOOR PLAN PROPOSED

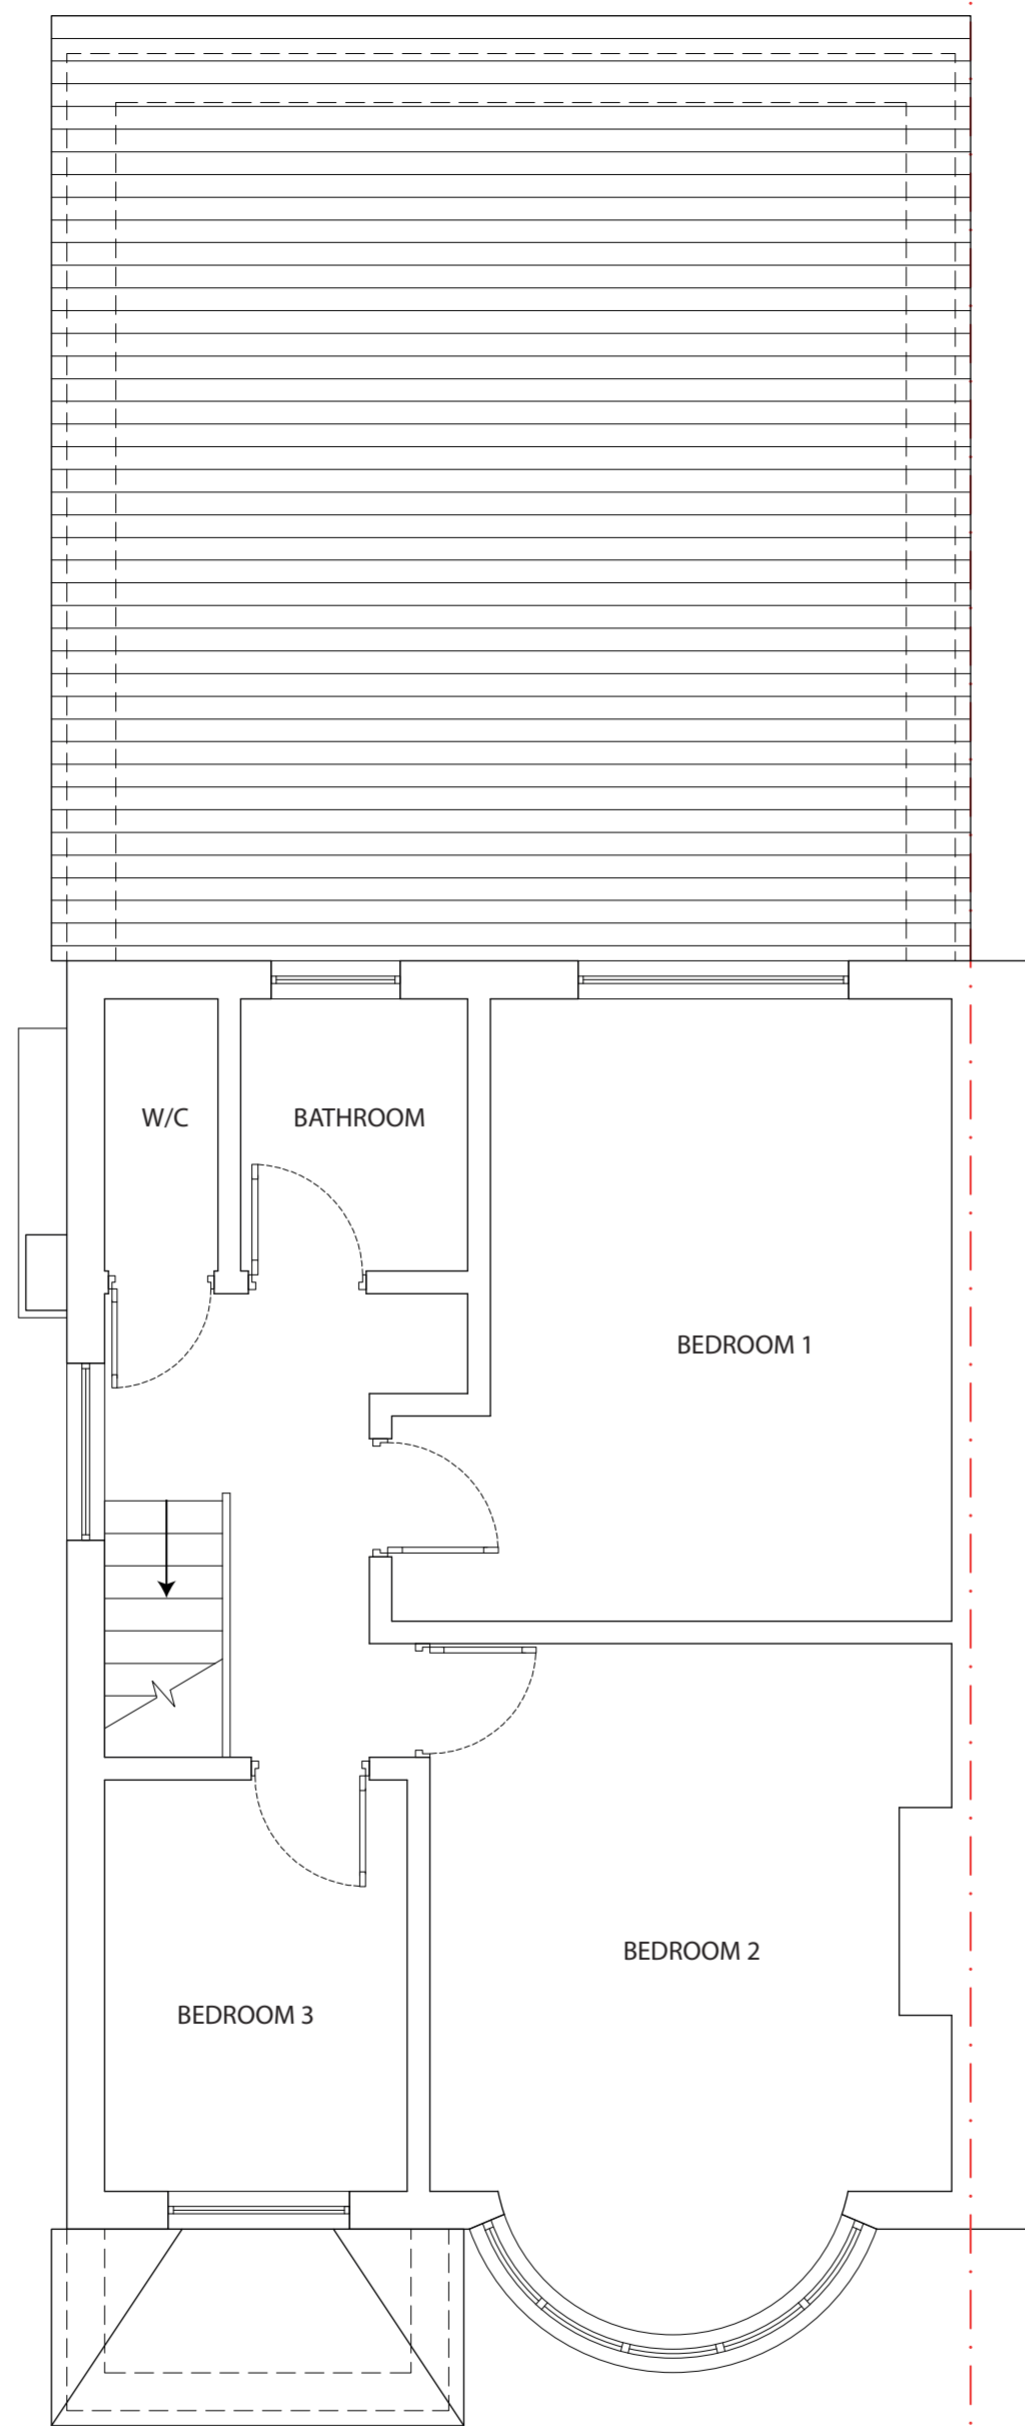

FIRST FLOOR PLAN PROPOSED

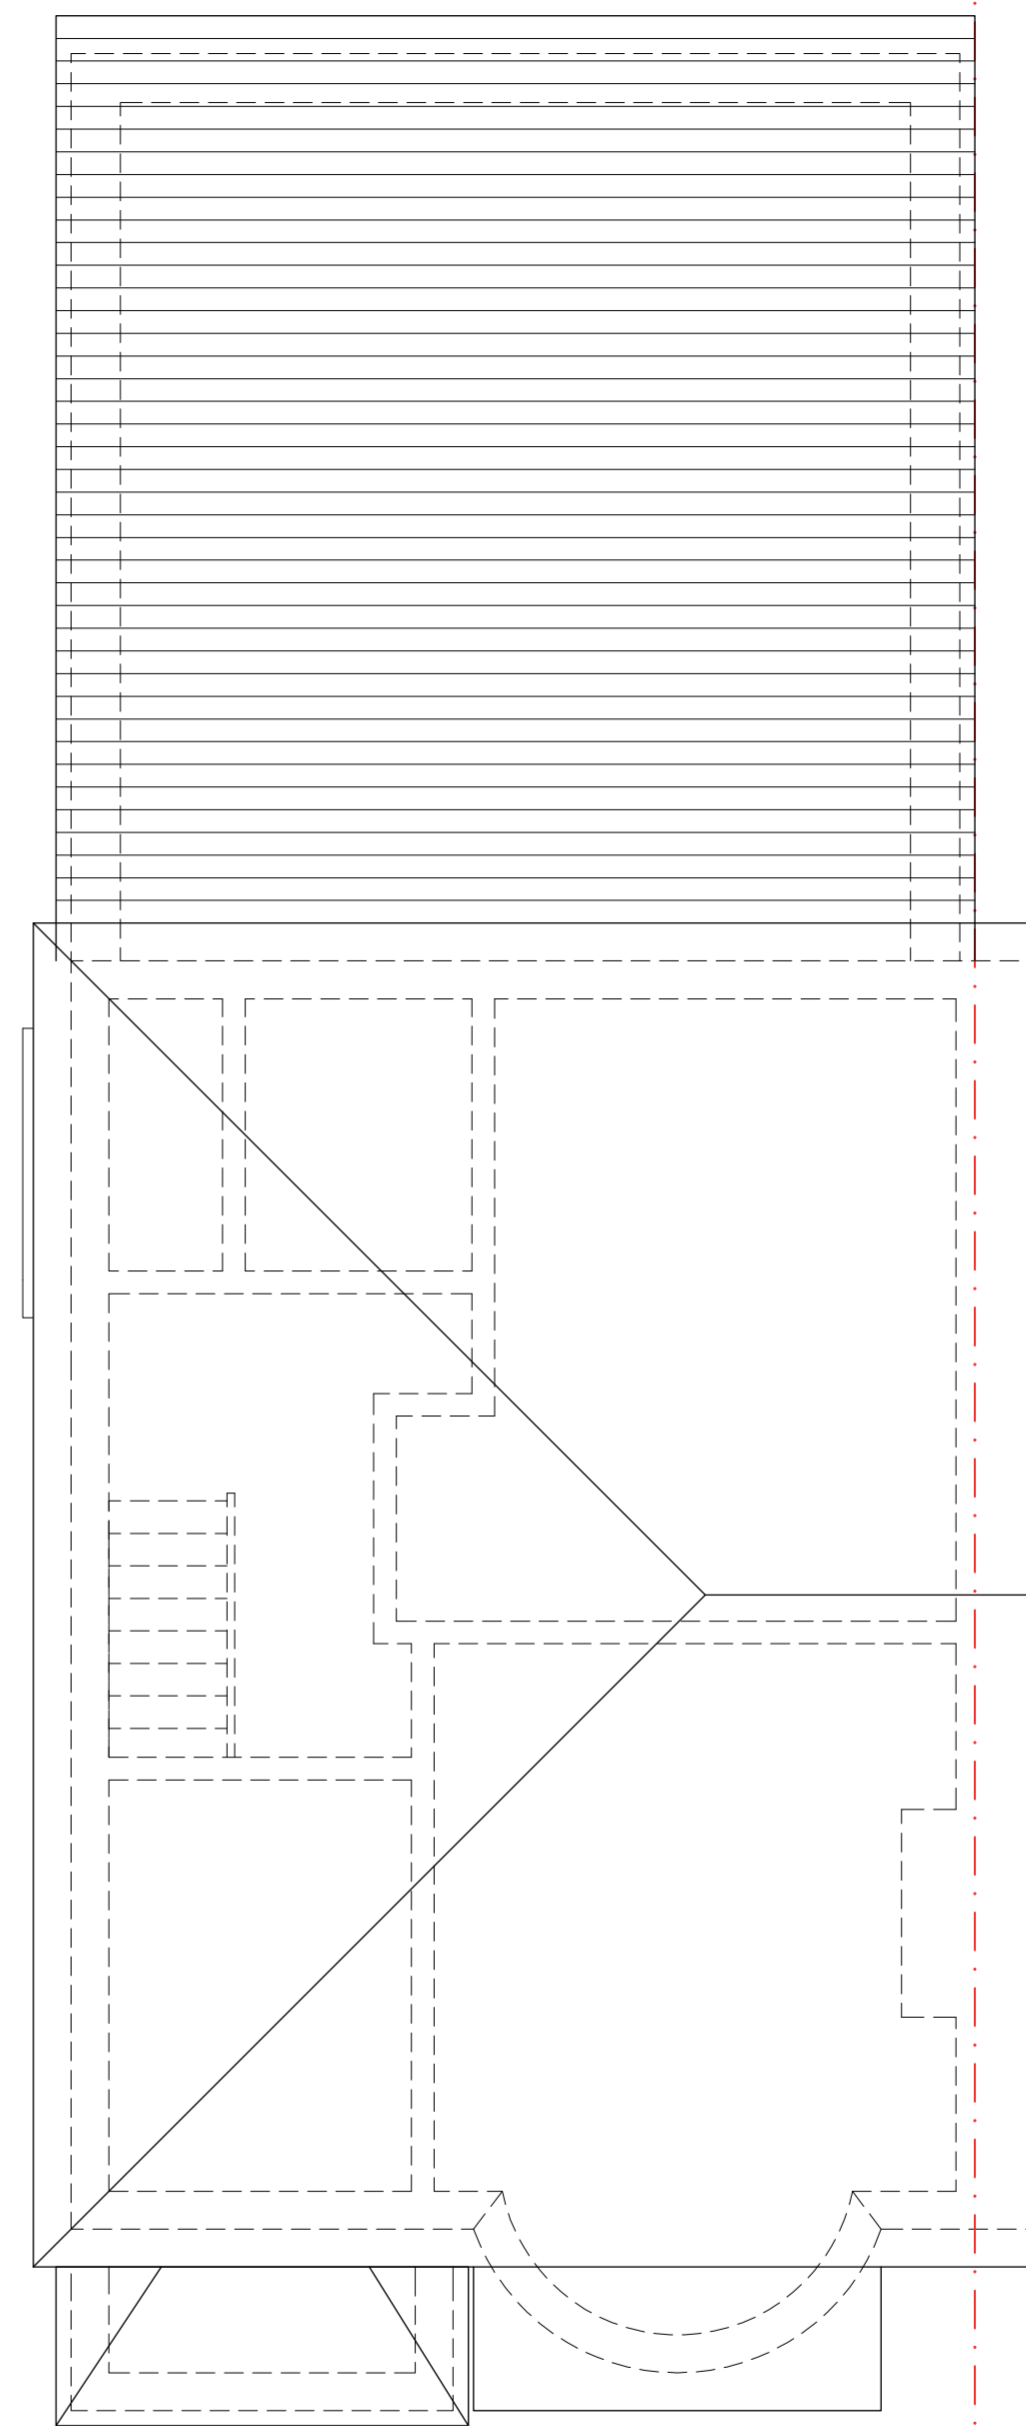

ROOF PLAN PROPOSED

SCALE 1:50



**Notes:**

The drawings show design intent only, all dimensions to be checked on site prior to construction or production. Construction details to be confirmed by contractor/ manufacture by submitting fabrication drawings for Designer's approval

Design/ drawings is not to be scaled for production and construction purposes.

All discrepancies and omission on site must be reported to Designer for comment and/or approval prior to commencement of works.

The designs are subject to approval by Statutory Authorities and any necessary alteration should be made of required to comply with statory requirements and communicated to the Designer.

All design concepts and drawings are the property of Viraj Patel; No reproductions, adaptations and/or copies may be made without written permission by Viraj Patel.

**PROJECT:**  
GROUND FLOOR REAR EXTENSION

**CLIENT:** JAYASEKHAR RAJENDRAN  
1254 GREENFORD ROAD  
GREENFORD  
UB6 0HH

**TITLE:**  
PROPOSED FLOOR & LOFT PLANS

STATUS	PLANNING	DESIGNED BY	VP
DATE	14/04/2022	Page size:	A2
		SCALE	1:50
DRAWING NUMBER	1254/GR/005	REVISION	A
		SHEET No.	5

**Notes:**

The drawings show design intent only, all dimensions to be checked on site prior to construction or production. Construction details to be confirmed by contractor/ manufacture by submitting fabrication drawings for Designer's approval

Design/ drawings is not to be scaled for production and construction purposes.


All discrepancies and omission on site must be reported to Designer for comment and/or approval prior to commencement of works.

The designs are subject to approval by Statutory Authorities and any necessary alteration should be made of required to comply with statory requirements and communicated to the Designer.


All design concepts and drawings are the property of Viraj Patel;  
No reproductions, adaptations and/or copies may be made without written permission by Viraj Patel.



FRONT ELEVATION  
EXISTING

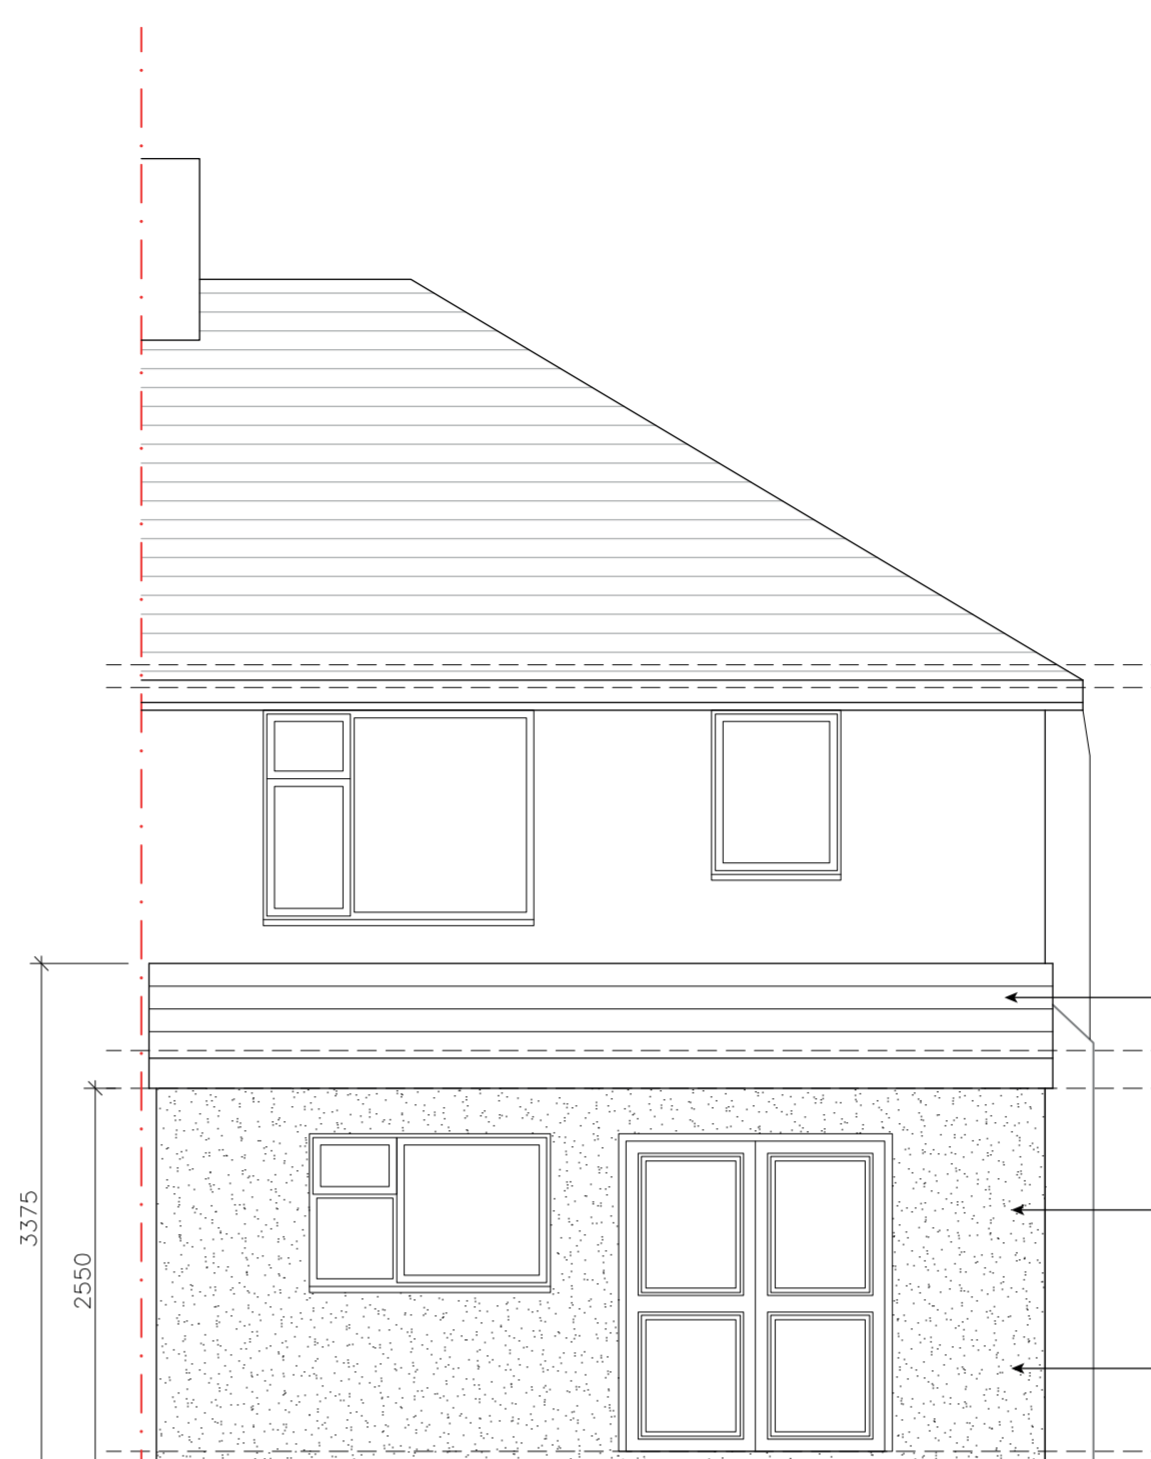

REAR ELEVATION  
EXISTING

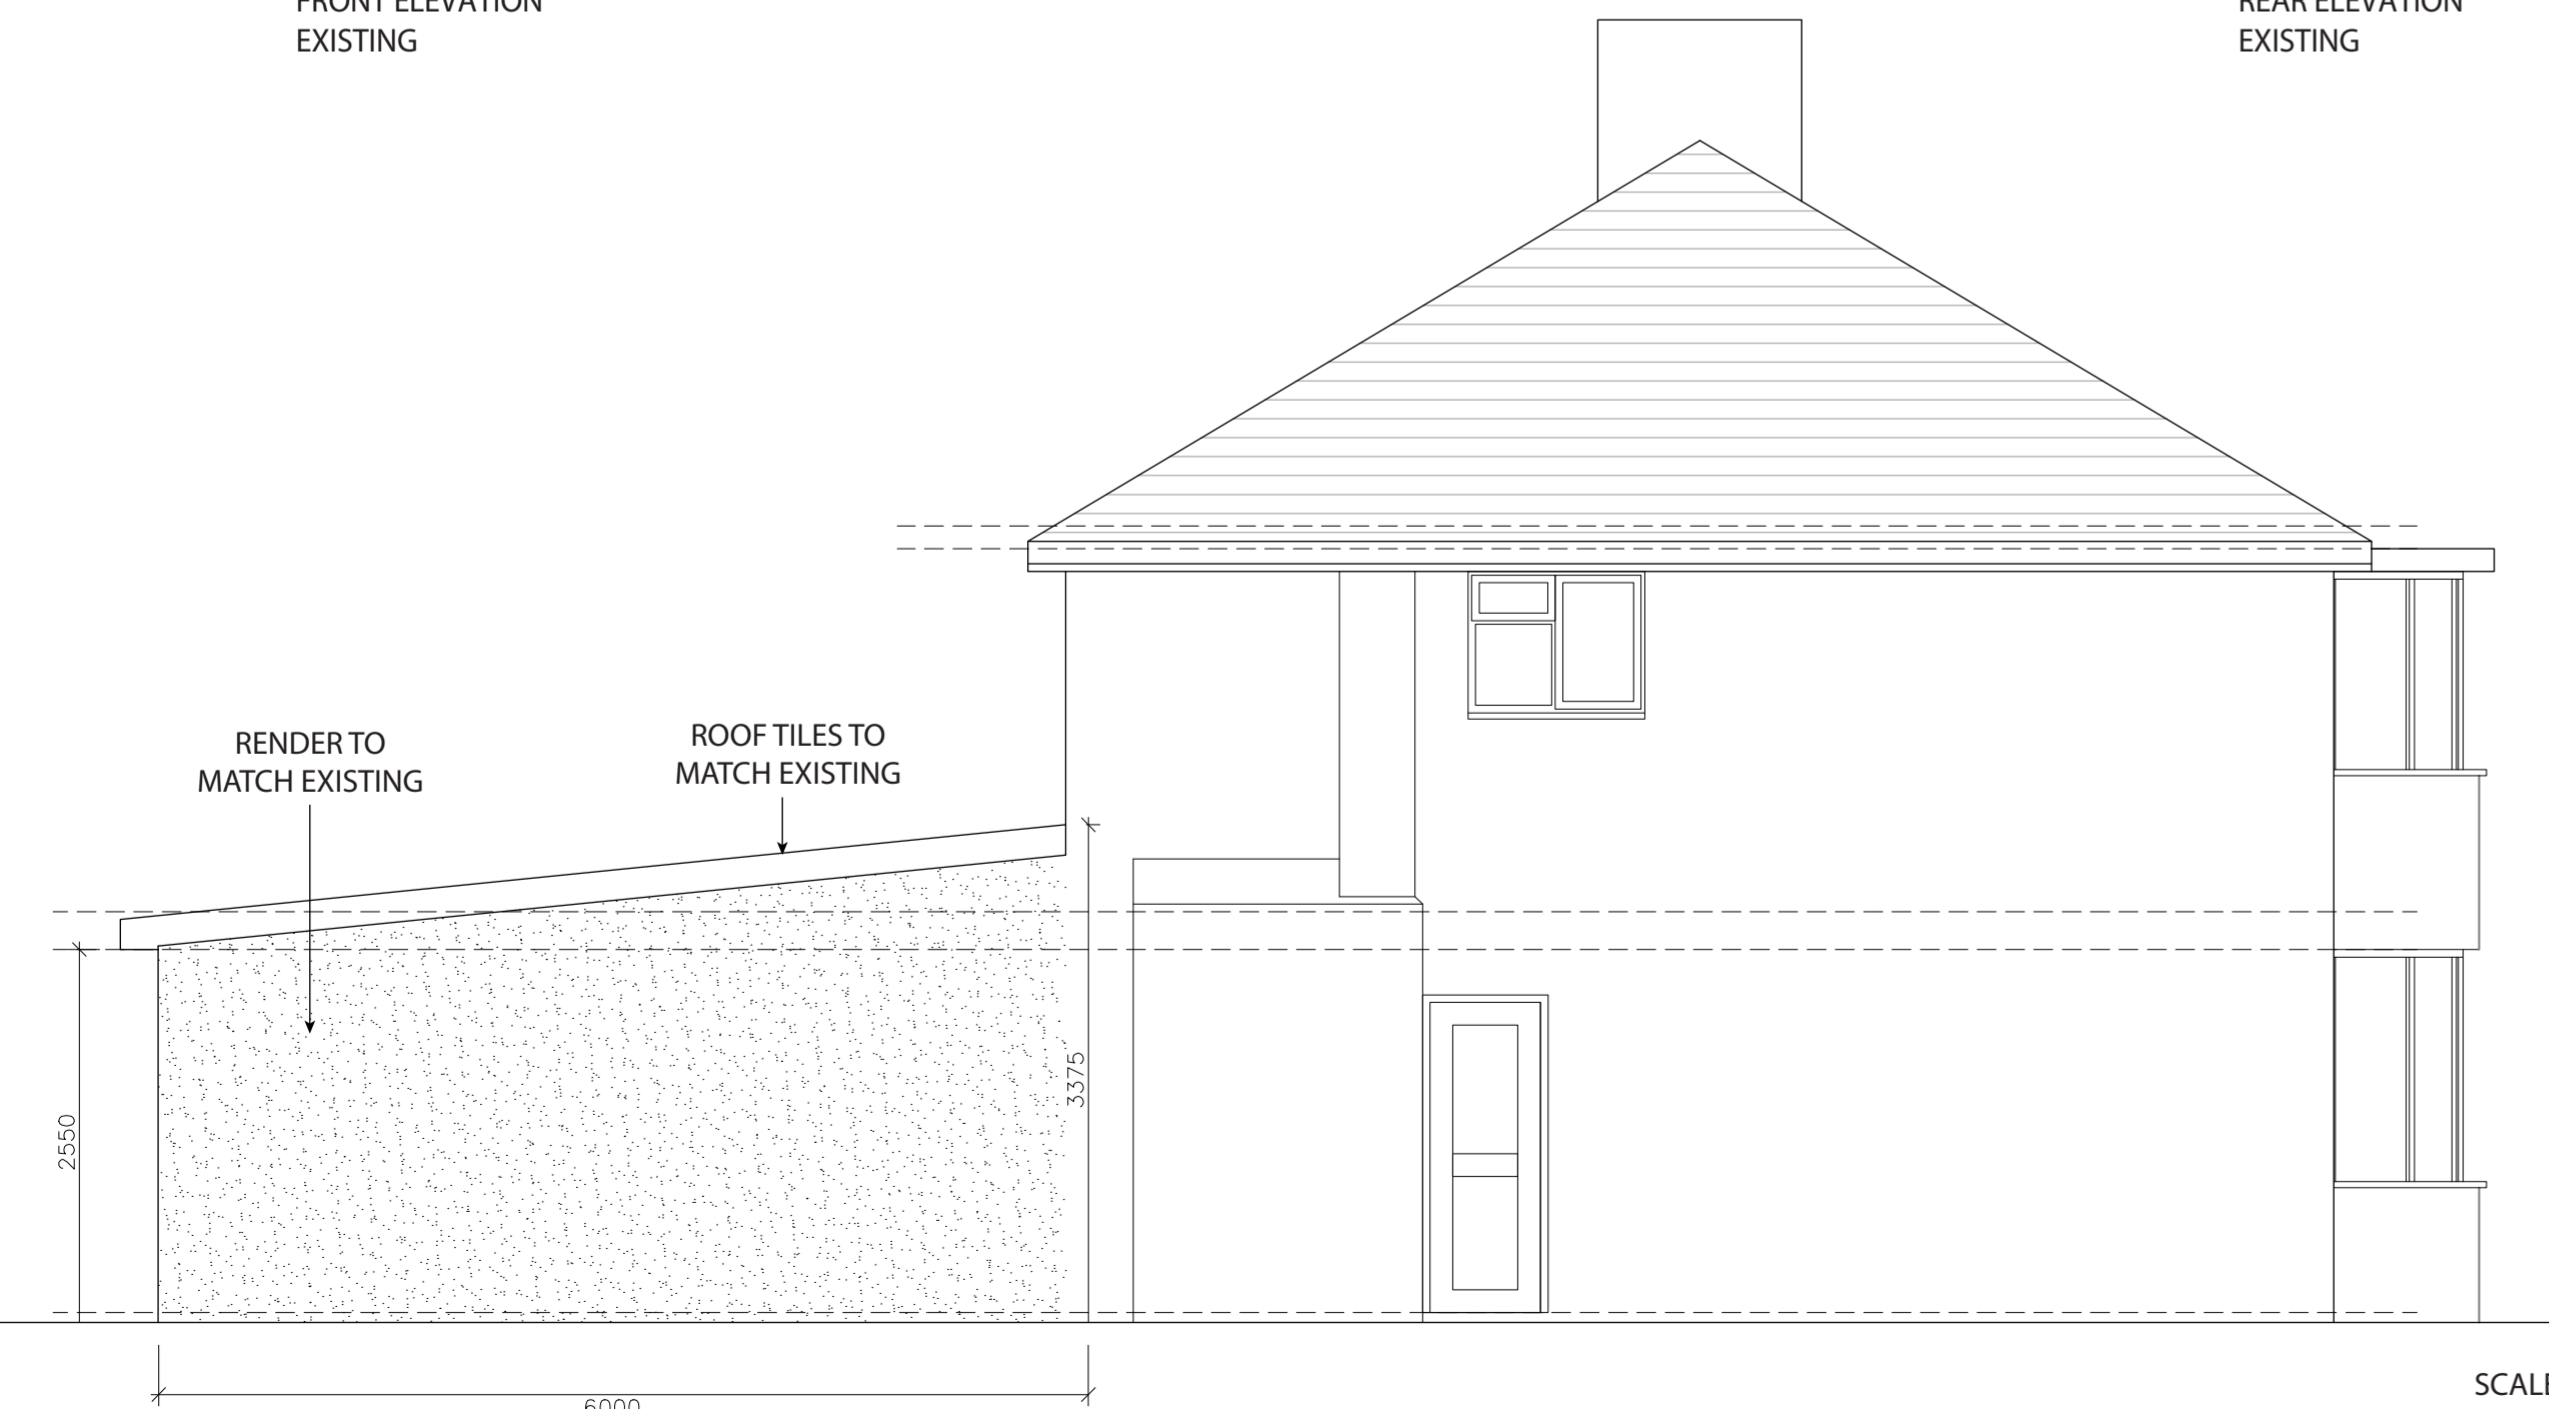

SIDE (RIGHT) ELEVATION  
EXISTING

SCALE 1:50



PROJECT:  
GROUND FLOOR REAR EXTENSION

CLIENT: JAYASEKHAR RAJENDRAN  
1254 GREENFORD ROAD  
GREENFORD  
UB6 0HH

TITLE:  
EXISTING ELEVATIONS

STATUS	PLANNING	DESIGNED BY	VP
DATE	14/04/2022	Page size:	A2
		SCALE	1:50
DRAWING NUMBER	1254/GR/006	REVISION	A
		SHEET No.	6