


THIS DRAWING IS COPYRIGHT of OPTIMUM BUILDING DESIGN Ltd. and must not be traced or copied in any way without prior written consent and may only be used by the owner in relation to the property referred to on the drawing. This drawing may be copied for the sole purpose of carrying out the construction of the described works.

DO NOT SCALE FROM THIS DRAWING. Dimensions stated are for guidance only, all boundary positions, written and scaled dimensions to be checked on site prior to commencement of works or obtaining any materials. Any discrepancies should be reported immediately. Existing drain runs are presumed and should be checked prior to commencement of works.

### Scale Bar legend

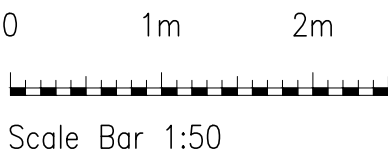

### Legend

- Smoke detector
- Heat detector
- Fire exit sign
- Call point
- Concealed white flat plat head sprinkler
- Exposed brass sidewall sprinkler

Where shown is anecdotal and exact position to be agreed on site with the councils historic officer.


**Planning Approved**  
B/12/01024/FUL & B/12/01025/LBC

Rev:	Date:	Details:
A:	30/11/12	Amended as per comments from meeting dated 20/11/12
B:	12/02/13	Neighbours wall added and fence moved
C:	26/02/13	Sprinklers added to room legends
D:	29/01/15	Guest Suite garden renamed & noted added for secure gate.
E:		
F:		

Site Address:  
Tudor Shops, Lady Street, Lavenham,  
CO10 9RA

Project:  
Proposed Change of use & Alterations  
Client:  
Mr R Benson, Ms J Knight, Mr S Turner & Mrs H Bellingham-Turner  
Drawing Status:  
Planning  
Drawing Content:  
Ground Floor Plan  
Scales:  
see drawing @ A1  
Drawing No:  
915-05D  
Date:  
May 2012

**OPTIMUM BUILDING DESIGN**  
LIMITED  
Tel: 01206 262697  
Mob: 07785 585524  
Nags Corner, Nayland,  
Nr Colchester, CO6 4LT.  
e: stuart@nags-corner.co.uk  
www.optimumbuildingdesign.co.uk

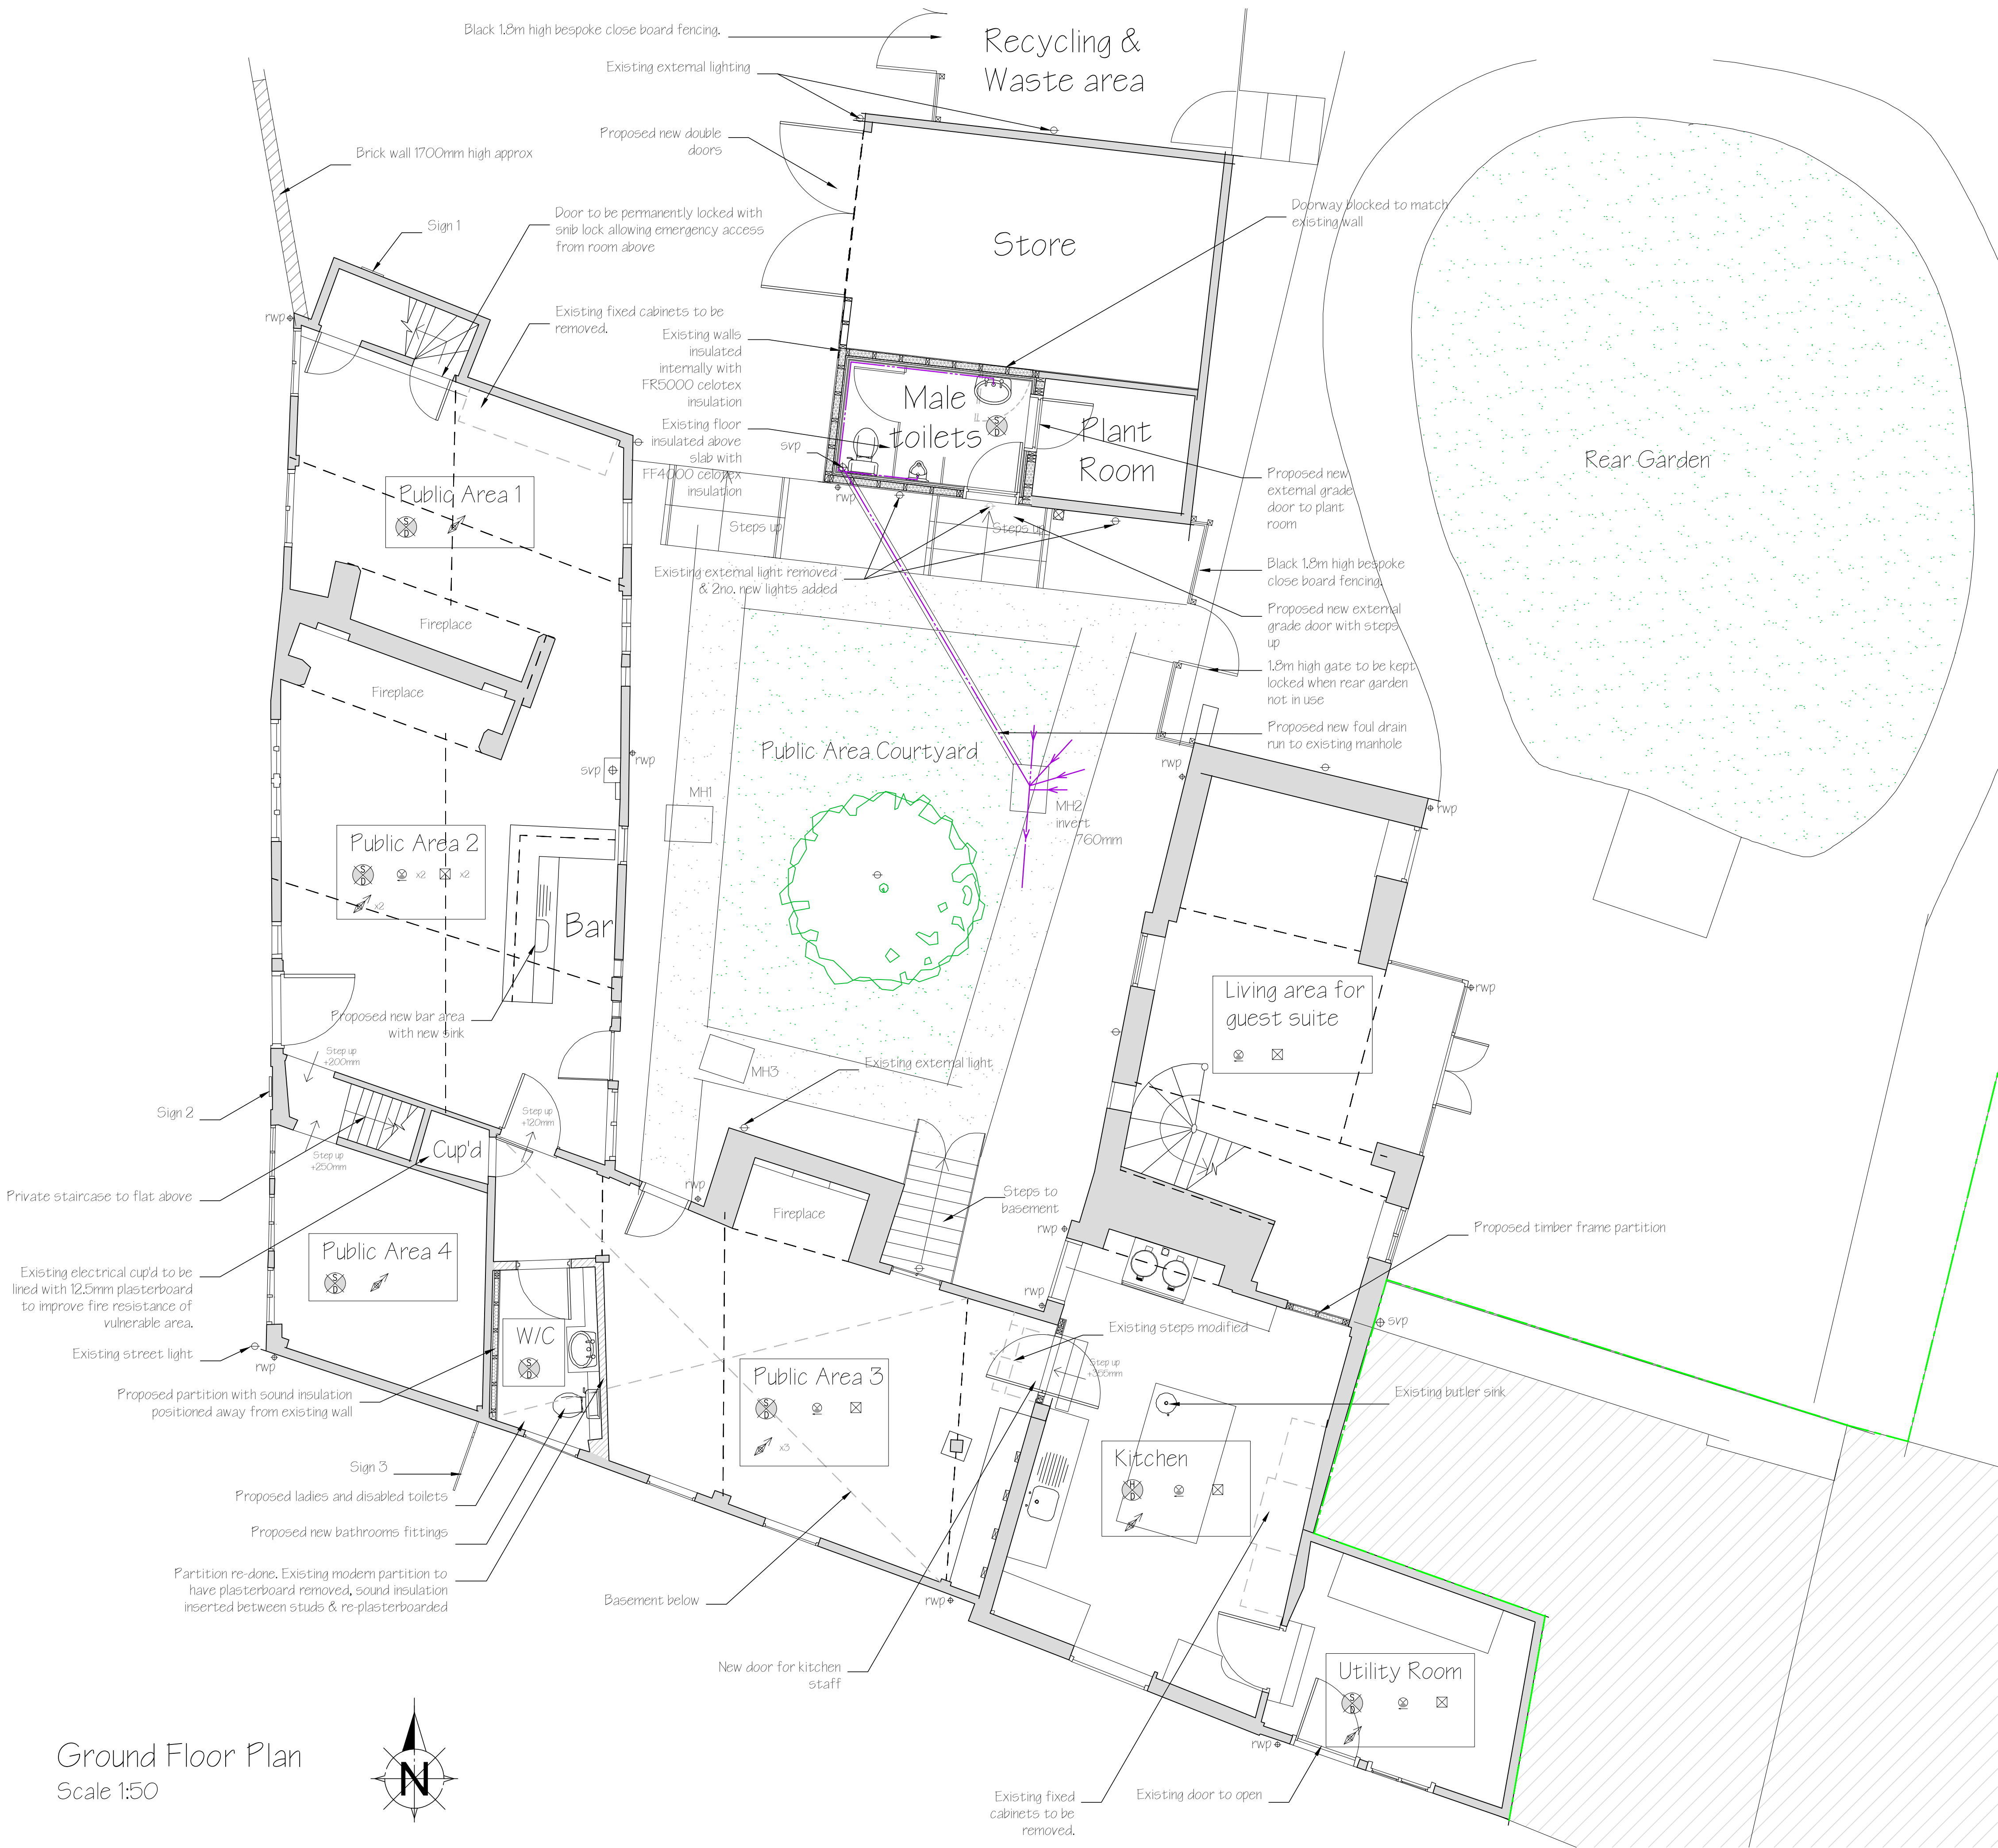

Ground Floor Plan  
Scale 1:50