



Photo of Pre-existing Extension Dated August 2016



Photo of Pre-existing Extension Dated April 2017



Photo of Pre-existing Extension Dated May 2018



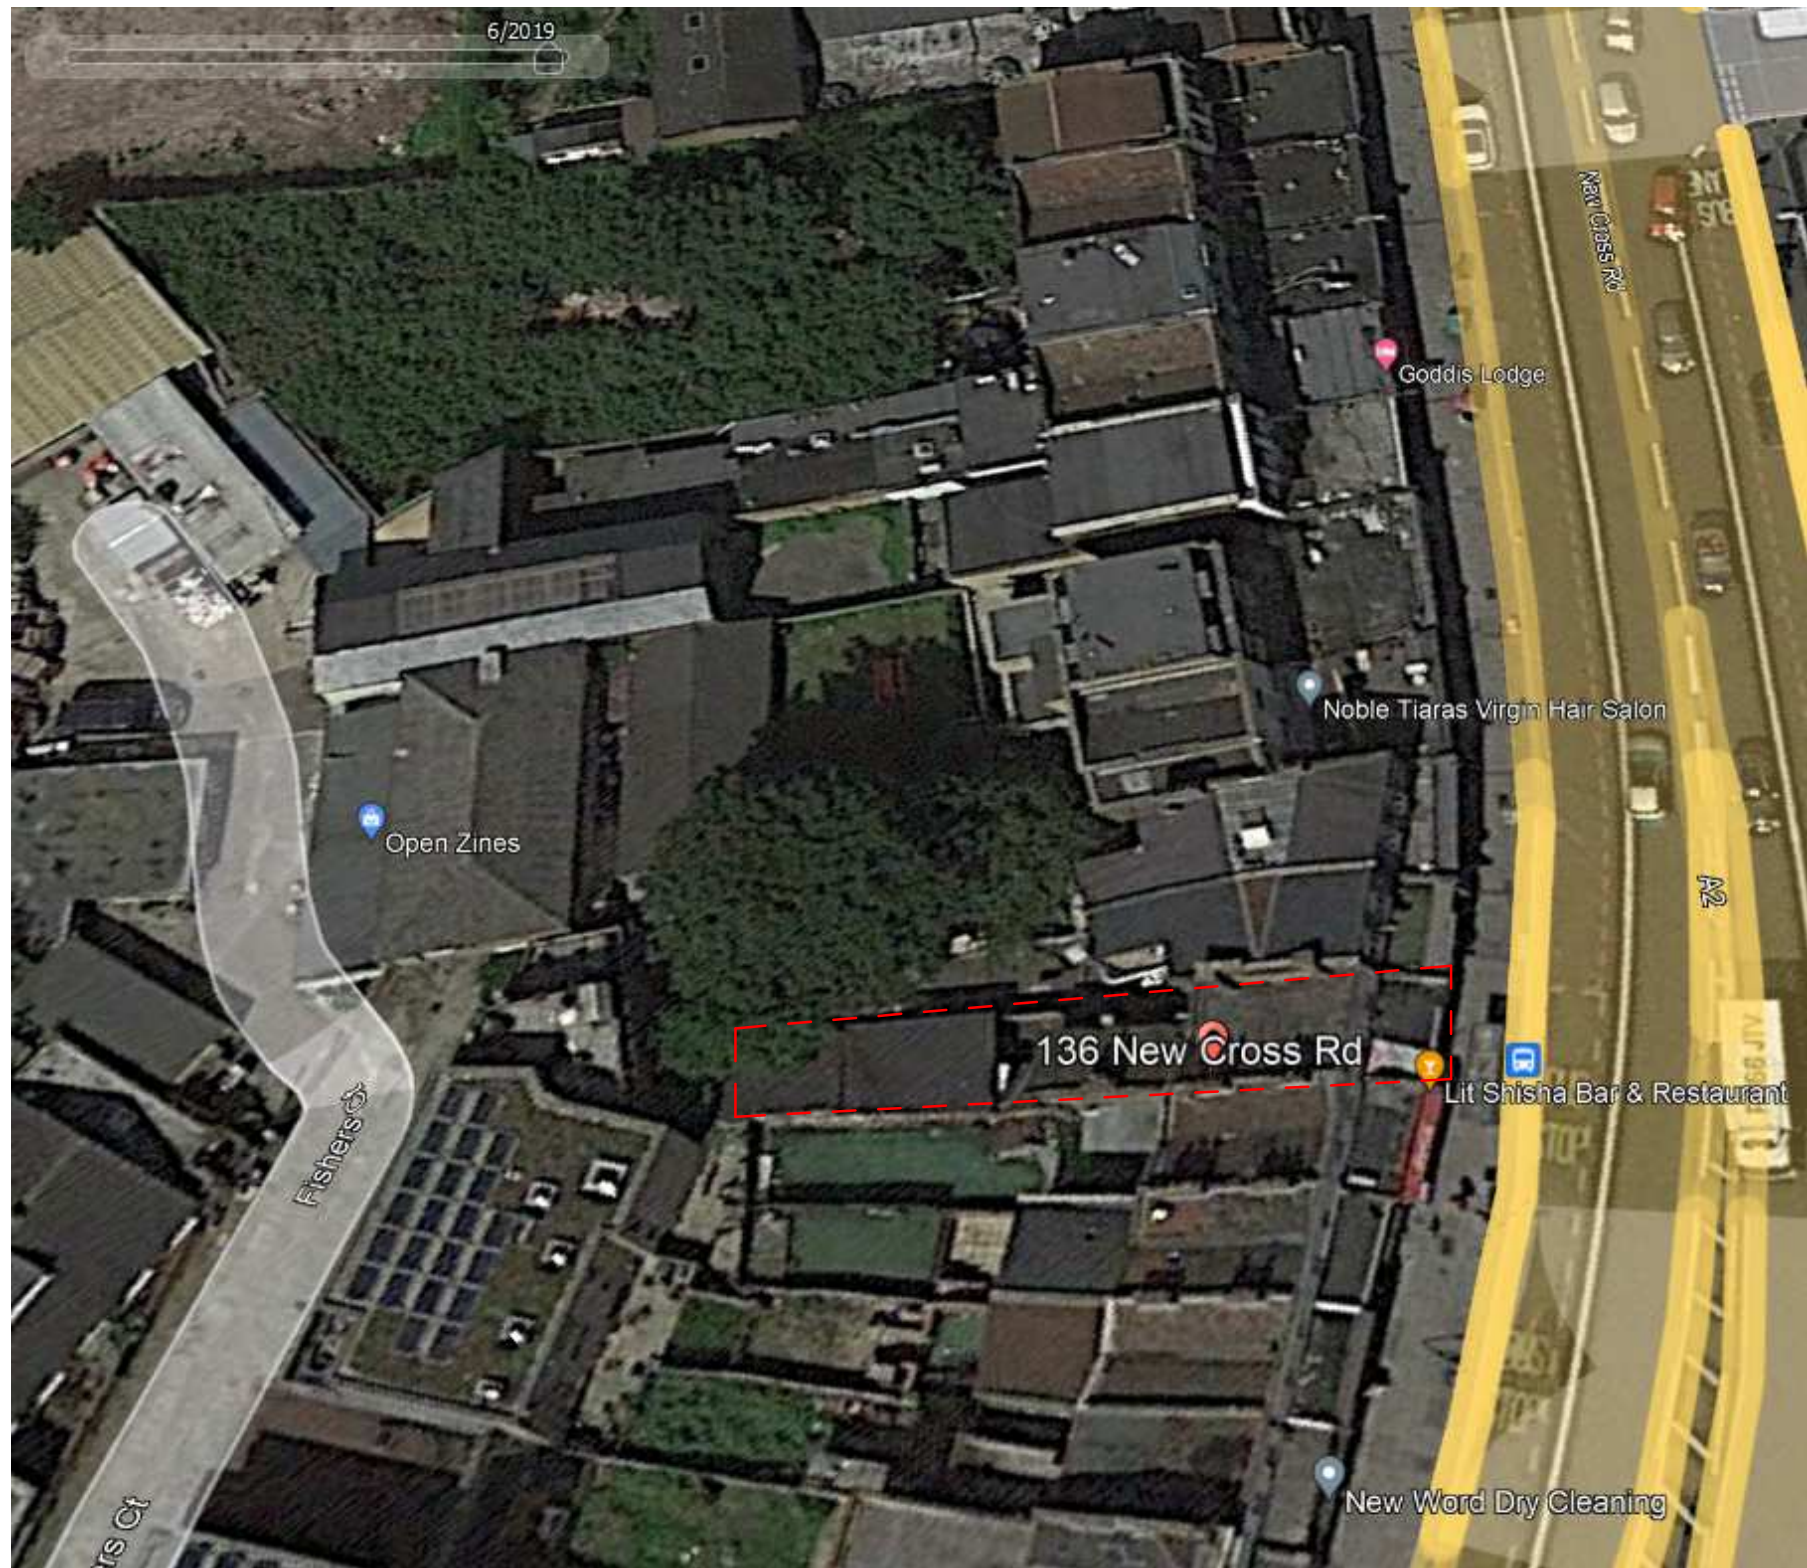


Photo of Pre-existing Extension Dated June 2019

CLIENT:		Roktom Limited		Roktom Limited	
<div>01020304050mm</div> <div>PRINT REDUCTION BAR A1 SHEET</div>		AMENDMENT		Ground and Basement	
		No.	DESCRIPTION	DATE	136 New Cross Road, London, SE14 5BA
ALL RIGHTS RESERVED. THE COPYRIGHT OF THIS DRAWING (INCLUDING ALL ATTACHED AND INCORPORATED DOCUMENTS) IS THE PROPERTY OF THE COMPANY. NEITHER THE FORM OR ANY PART OF IT MAY BE USED OR REPRODUCED BY ANY METHOD WHATSOEVER OR INCORPORATED BY REFERENCE OR IN ANY MANNER WHATSOEVER IN ANY OTHER DOCUMENT WITHOUT THE PRIOR WRITTEN CONSENT OF THE COMPANY.					Evidence of Pre-Existing Structure
					SCALE
					DRAWING No.
					REVISION
					DRAWN Author
					APPROVED
					NXR-A101

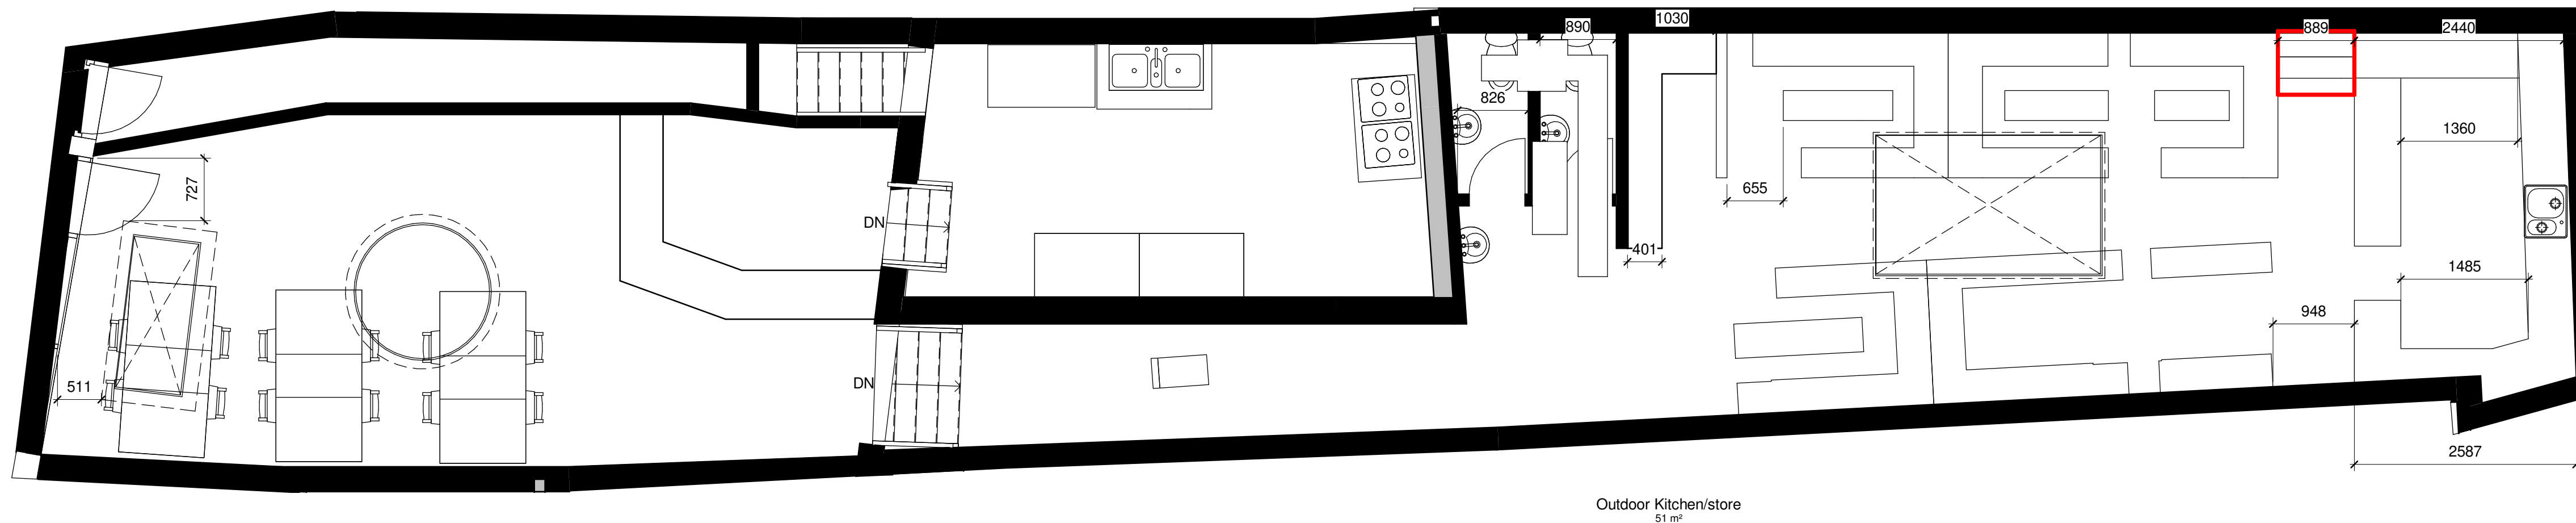


Proposed - Existing and Proposed Ground Floor Plan
1 : 50

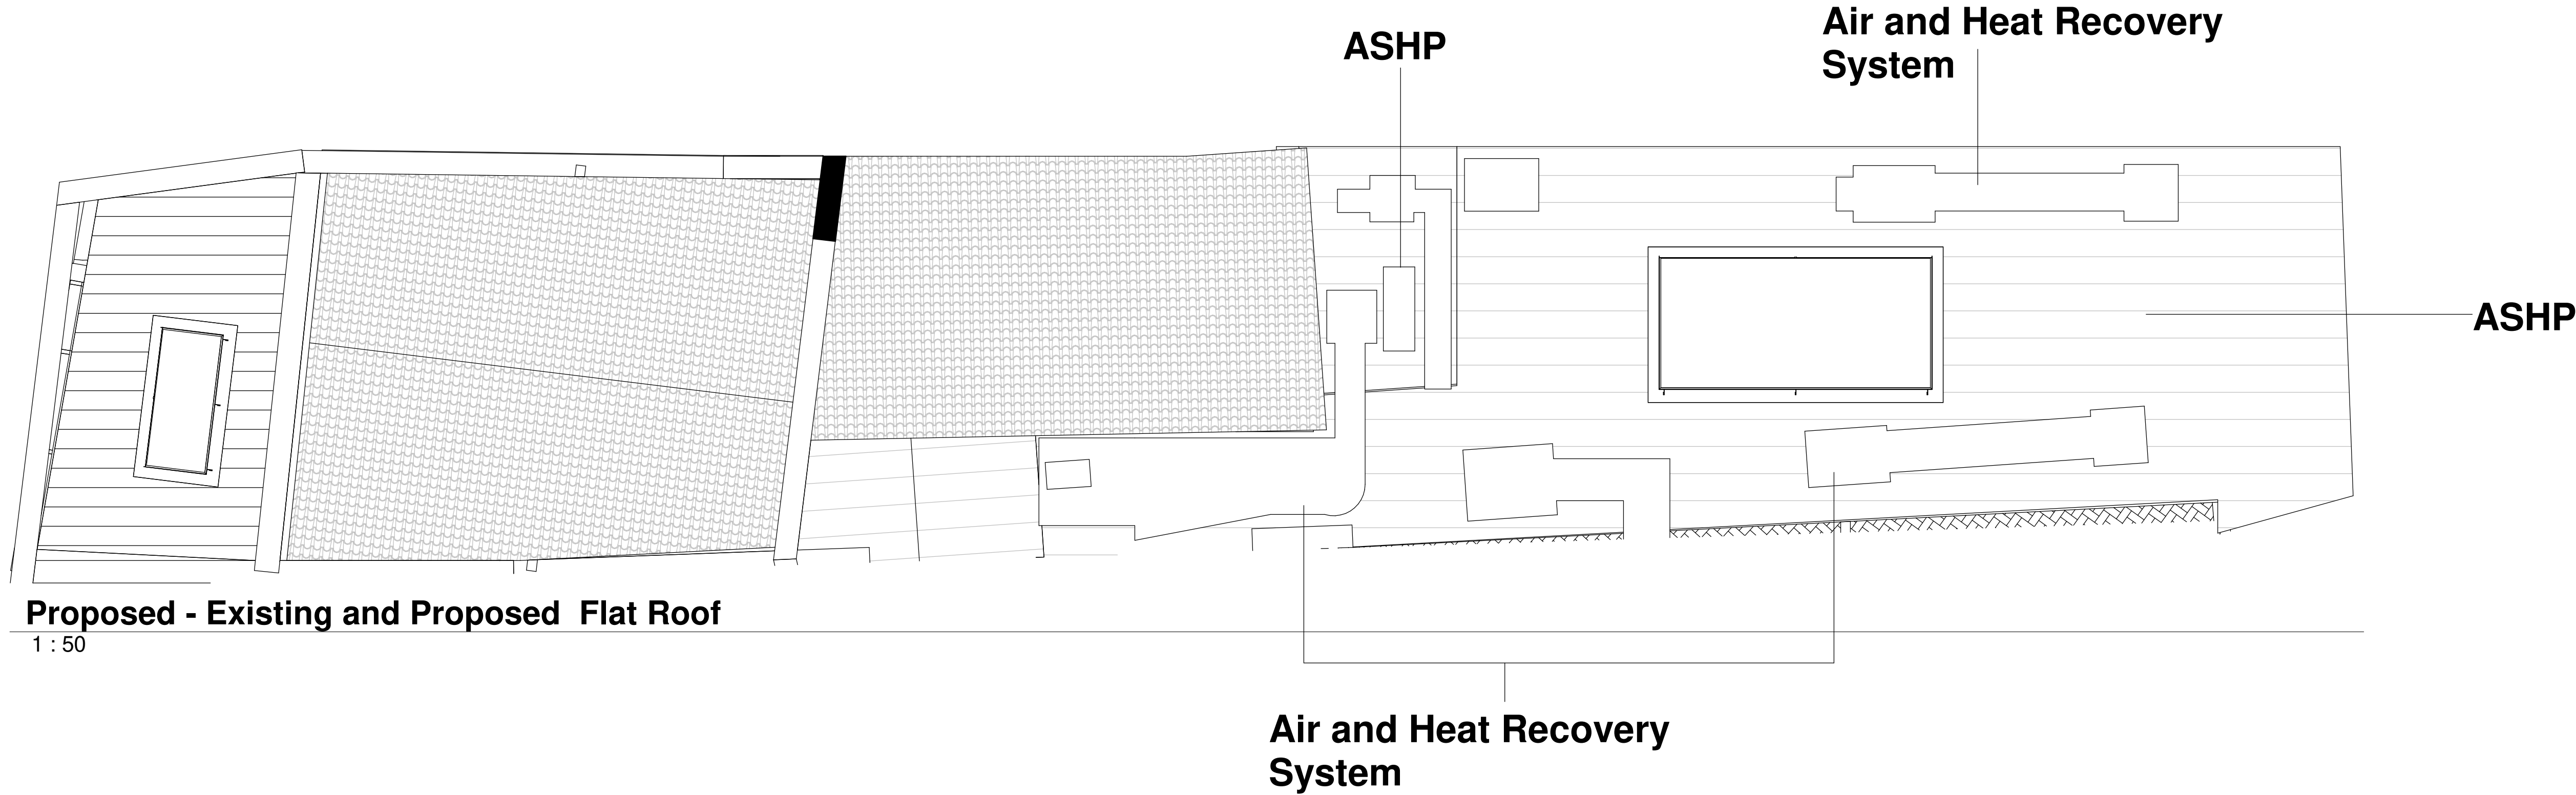


Proposed - Existing and Proposed Flat Roof
1 : 50

CLIENT: Roktom Limited			Roktom Limited	
0 10 20 30 40 50mm PRINT REDUCTION BAR A1 SHEET			Ground and Basement 136 New Cross Road, London, SE14 5BA Proposed Floor Plans	
ALL RIGHTS RESERVED. THE COPYRIGHT OF THIS DRAWING (INCLUDING ALL ATTACHED AND INCORPORATED DOCUMENTS) IS THE PROPERTY OF THE COMPANY. NEITHER THE FORM OR ANY PART OF IT MAY BE USED OR REPRODUCED BY ANY METHOD WHATSOEVER OR INCORPORATED BY REFERENCE OR IN ANY MANNER WHATSOEVER IN ANY OTHER DOCUMENT WITHOUT THE PRIOR WRITTEN CONSENT OF THE COMPANY			No.	REVISION
			DESCRIPTION	DATE
			SCALE 1 : 50	DRAWING No.
			DRAWN Author	
			APPROVED	
			NXR-A102	

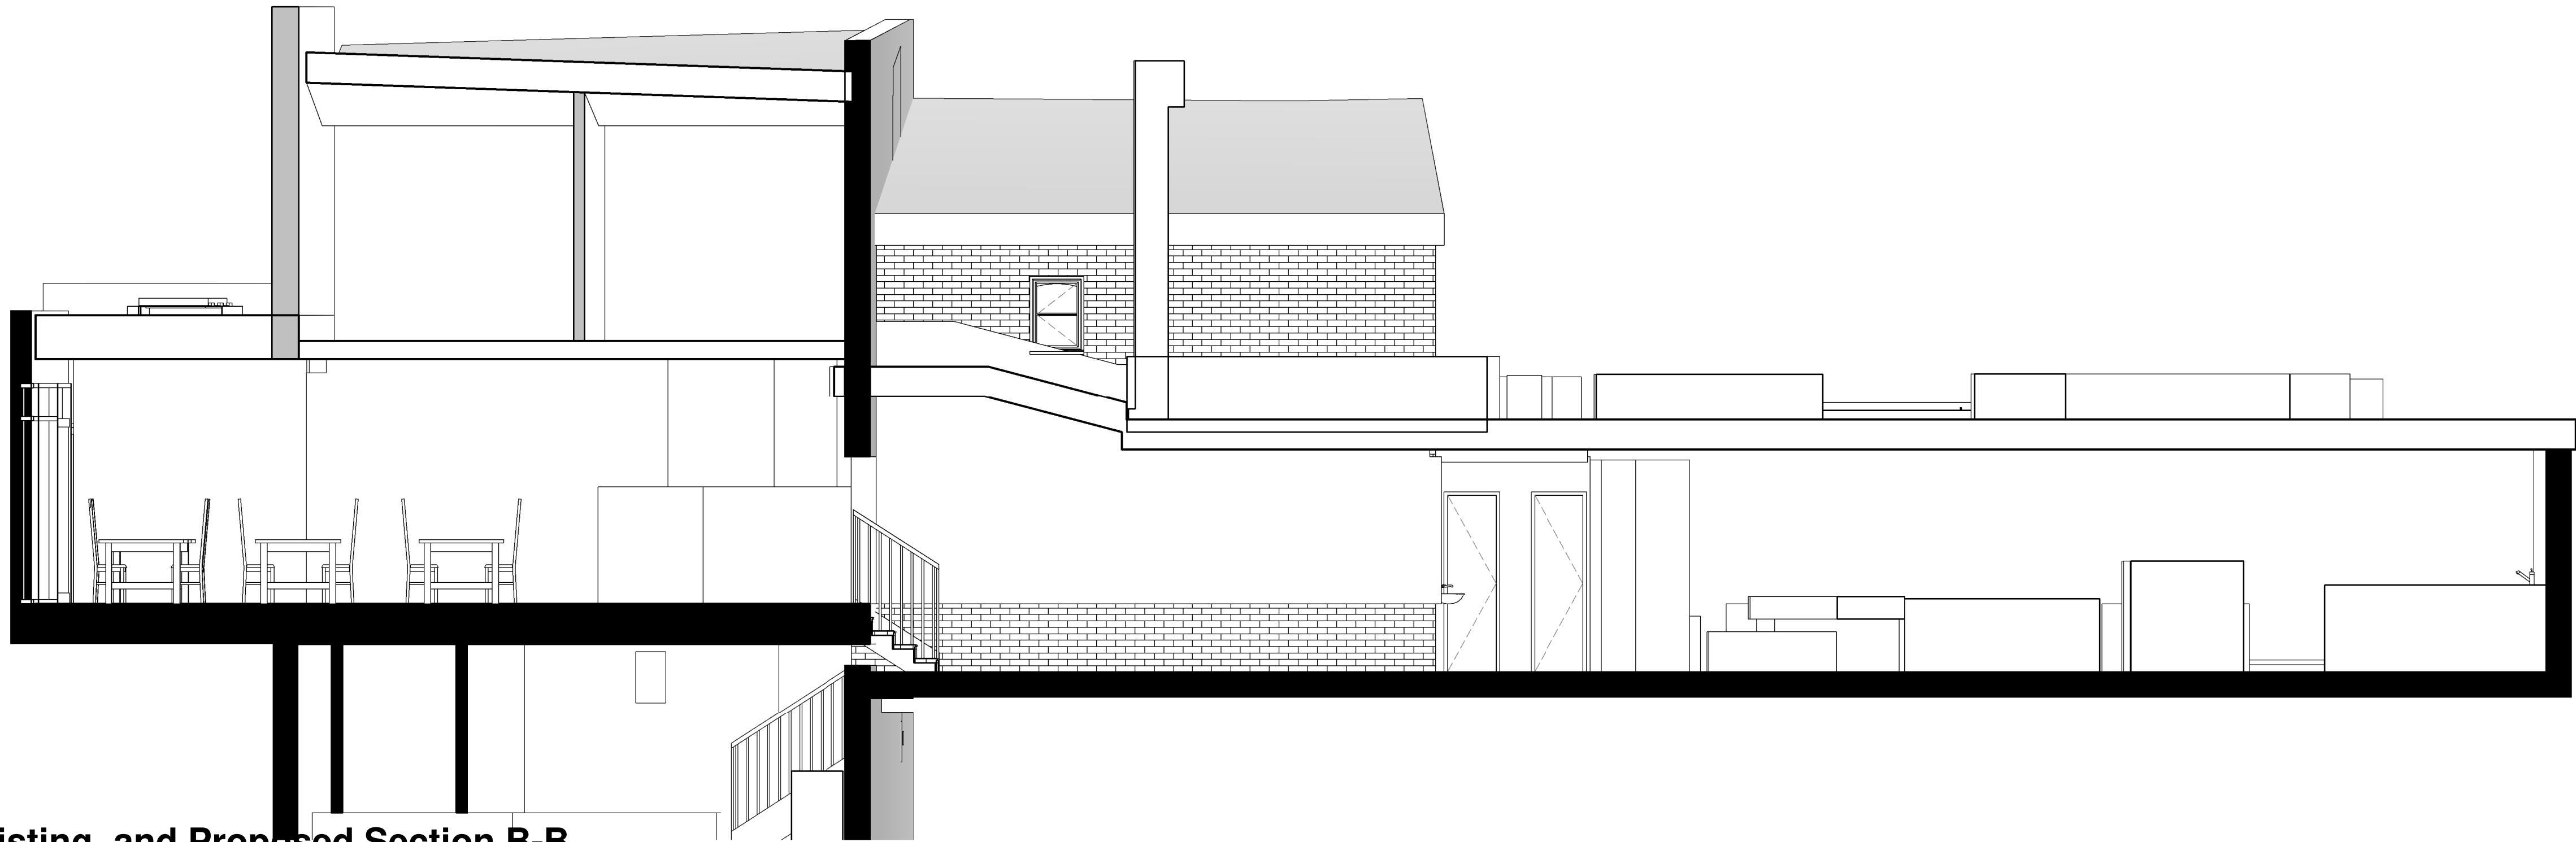


Existing and Proposed Section B-B


1 : 50

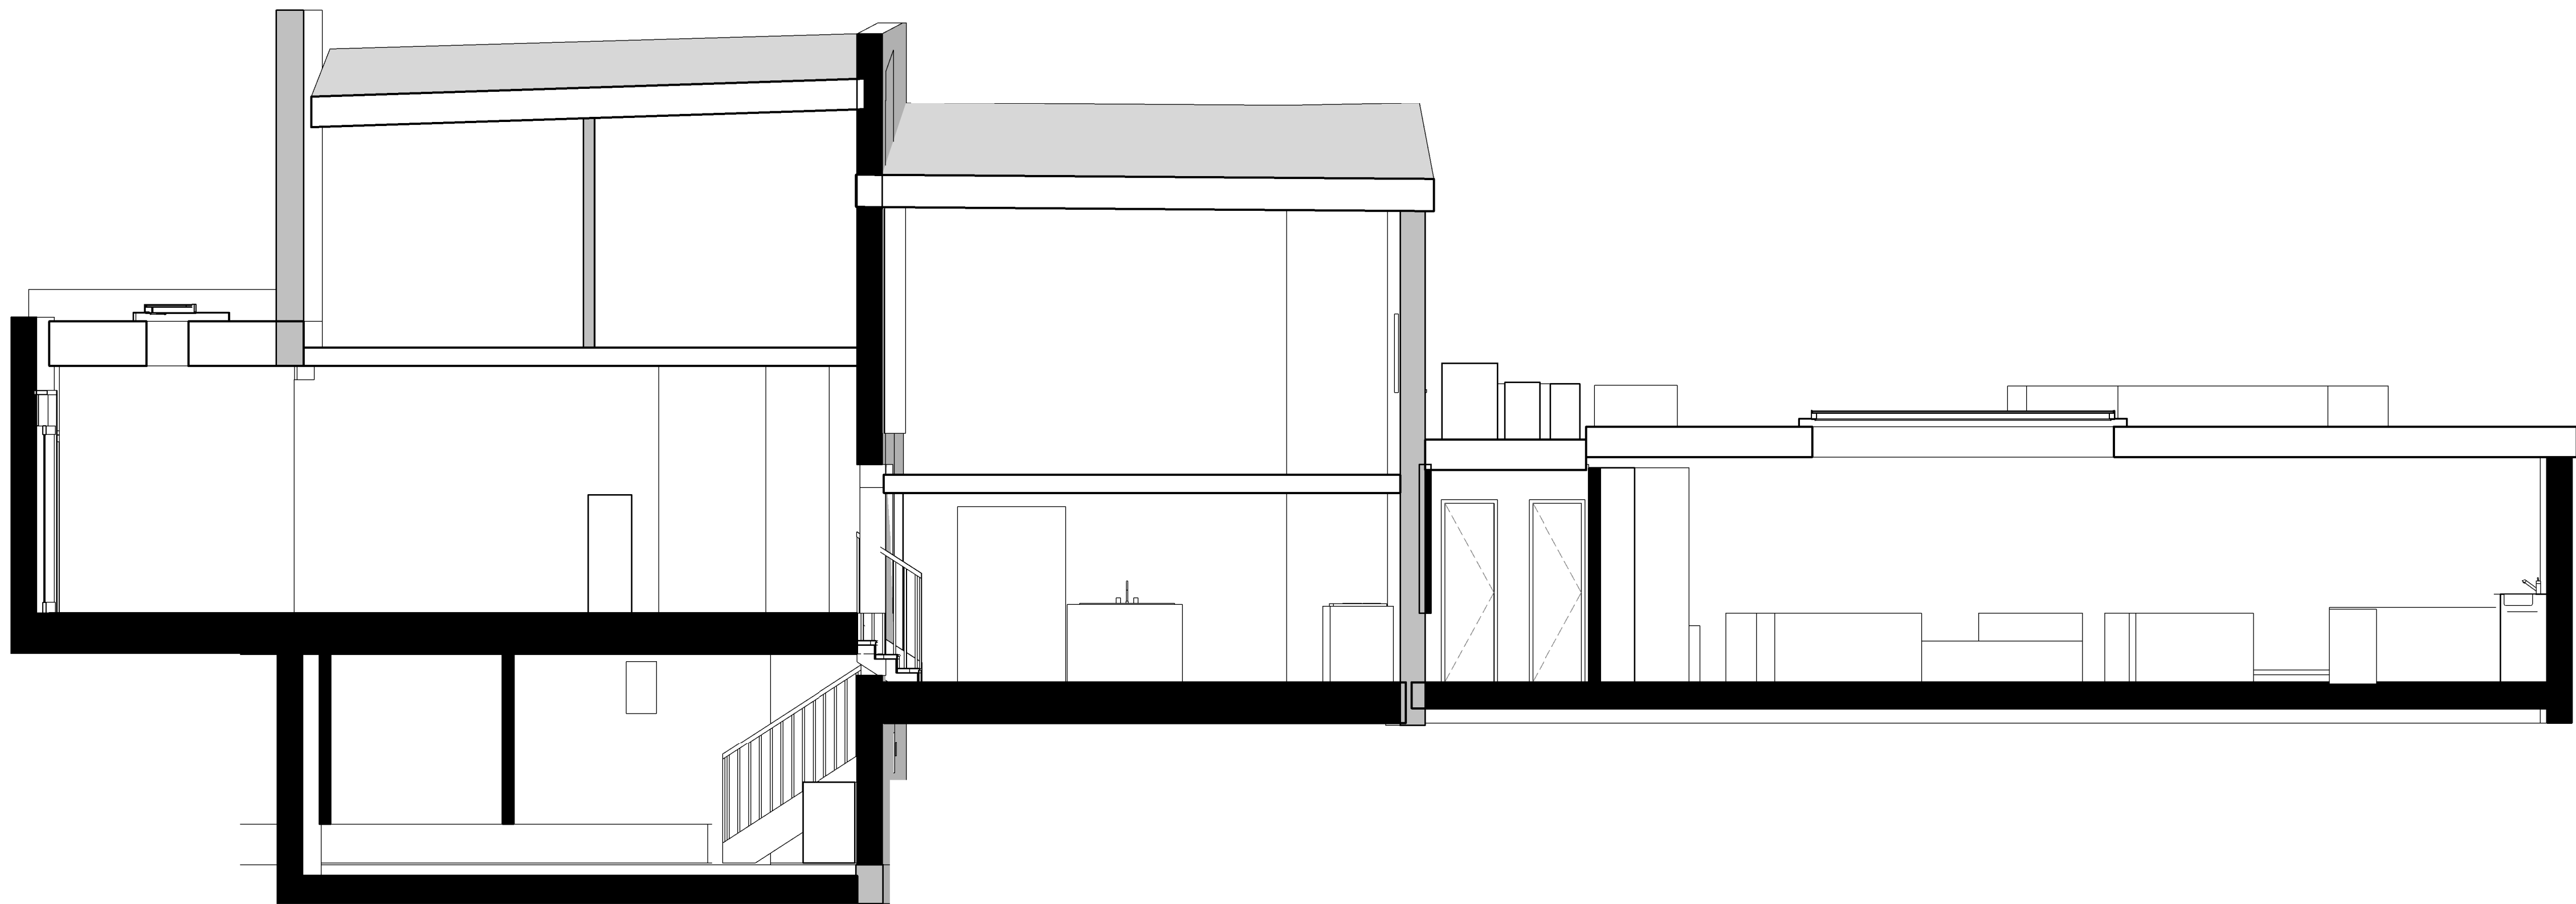

Existing and Proposed Section A-A


1 : 50

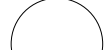CLIENT: Roktom Limited		Roktom Limited																
<div>01020304050mm</div> <div>PRINT REDUCTION BAR A1 SHEET</div>		<div>AMENDMENT</div> <table><thead><tr><th>No.</th><th>DESCRIPTION</th><th>DATE</th></tr></thead><tbody><tr><td></td><td></td><td></td></tr><tr><td></td><td></td><td></td></tr><tr><td></td><td></td><td></td></tr><tr><td></td><td></td><td></td></tr></tbody></table>		No.	DESCRIPTION	DATE												
No.	DESCRIPTION	DATE																
<div>ALL RIGHTS RESERVED. THE COPYRIGHT OF THIS DRAWING (INCLUDING ALL ATTACHED AND INCORPORATED DOCUMENTS) IS THE PROPERTY OF THE COMPANY. NEITHER THE FORM OR ANY PART OF IT MAY BE USED OR REPRODUCED BY ANY METHOD WHATSOEVER OR INCORPORATED BY REFERENCE OR IN ANY MANNER WHATSOEVER IN ANY OTHER DOCUMENT WITHOUT THE PRIOR WRITTEN CONSENT OF THE COMPANY</div>		<div>Ground and Basement</div> <div>136 New Cross Road, London, SE14 5BA</div> <div>Existing and Poroposed Side Section View</div>																
		SCALE 1 : 50	DRAWING No.	REVISION														
		DRAWN Author	NXR-A103 															
		APPROVED																

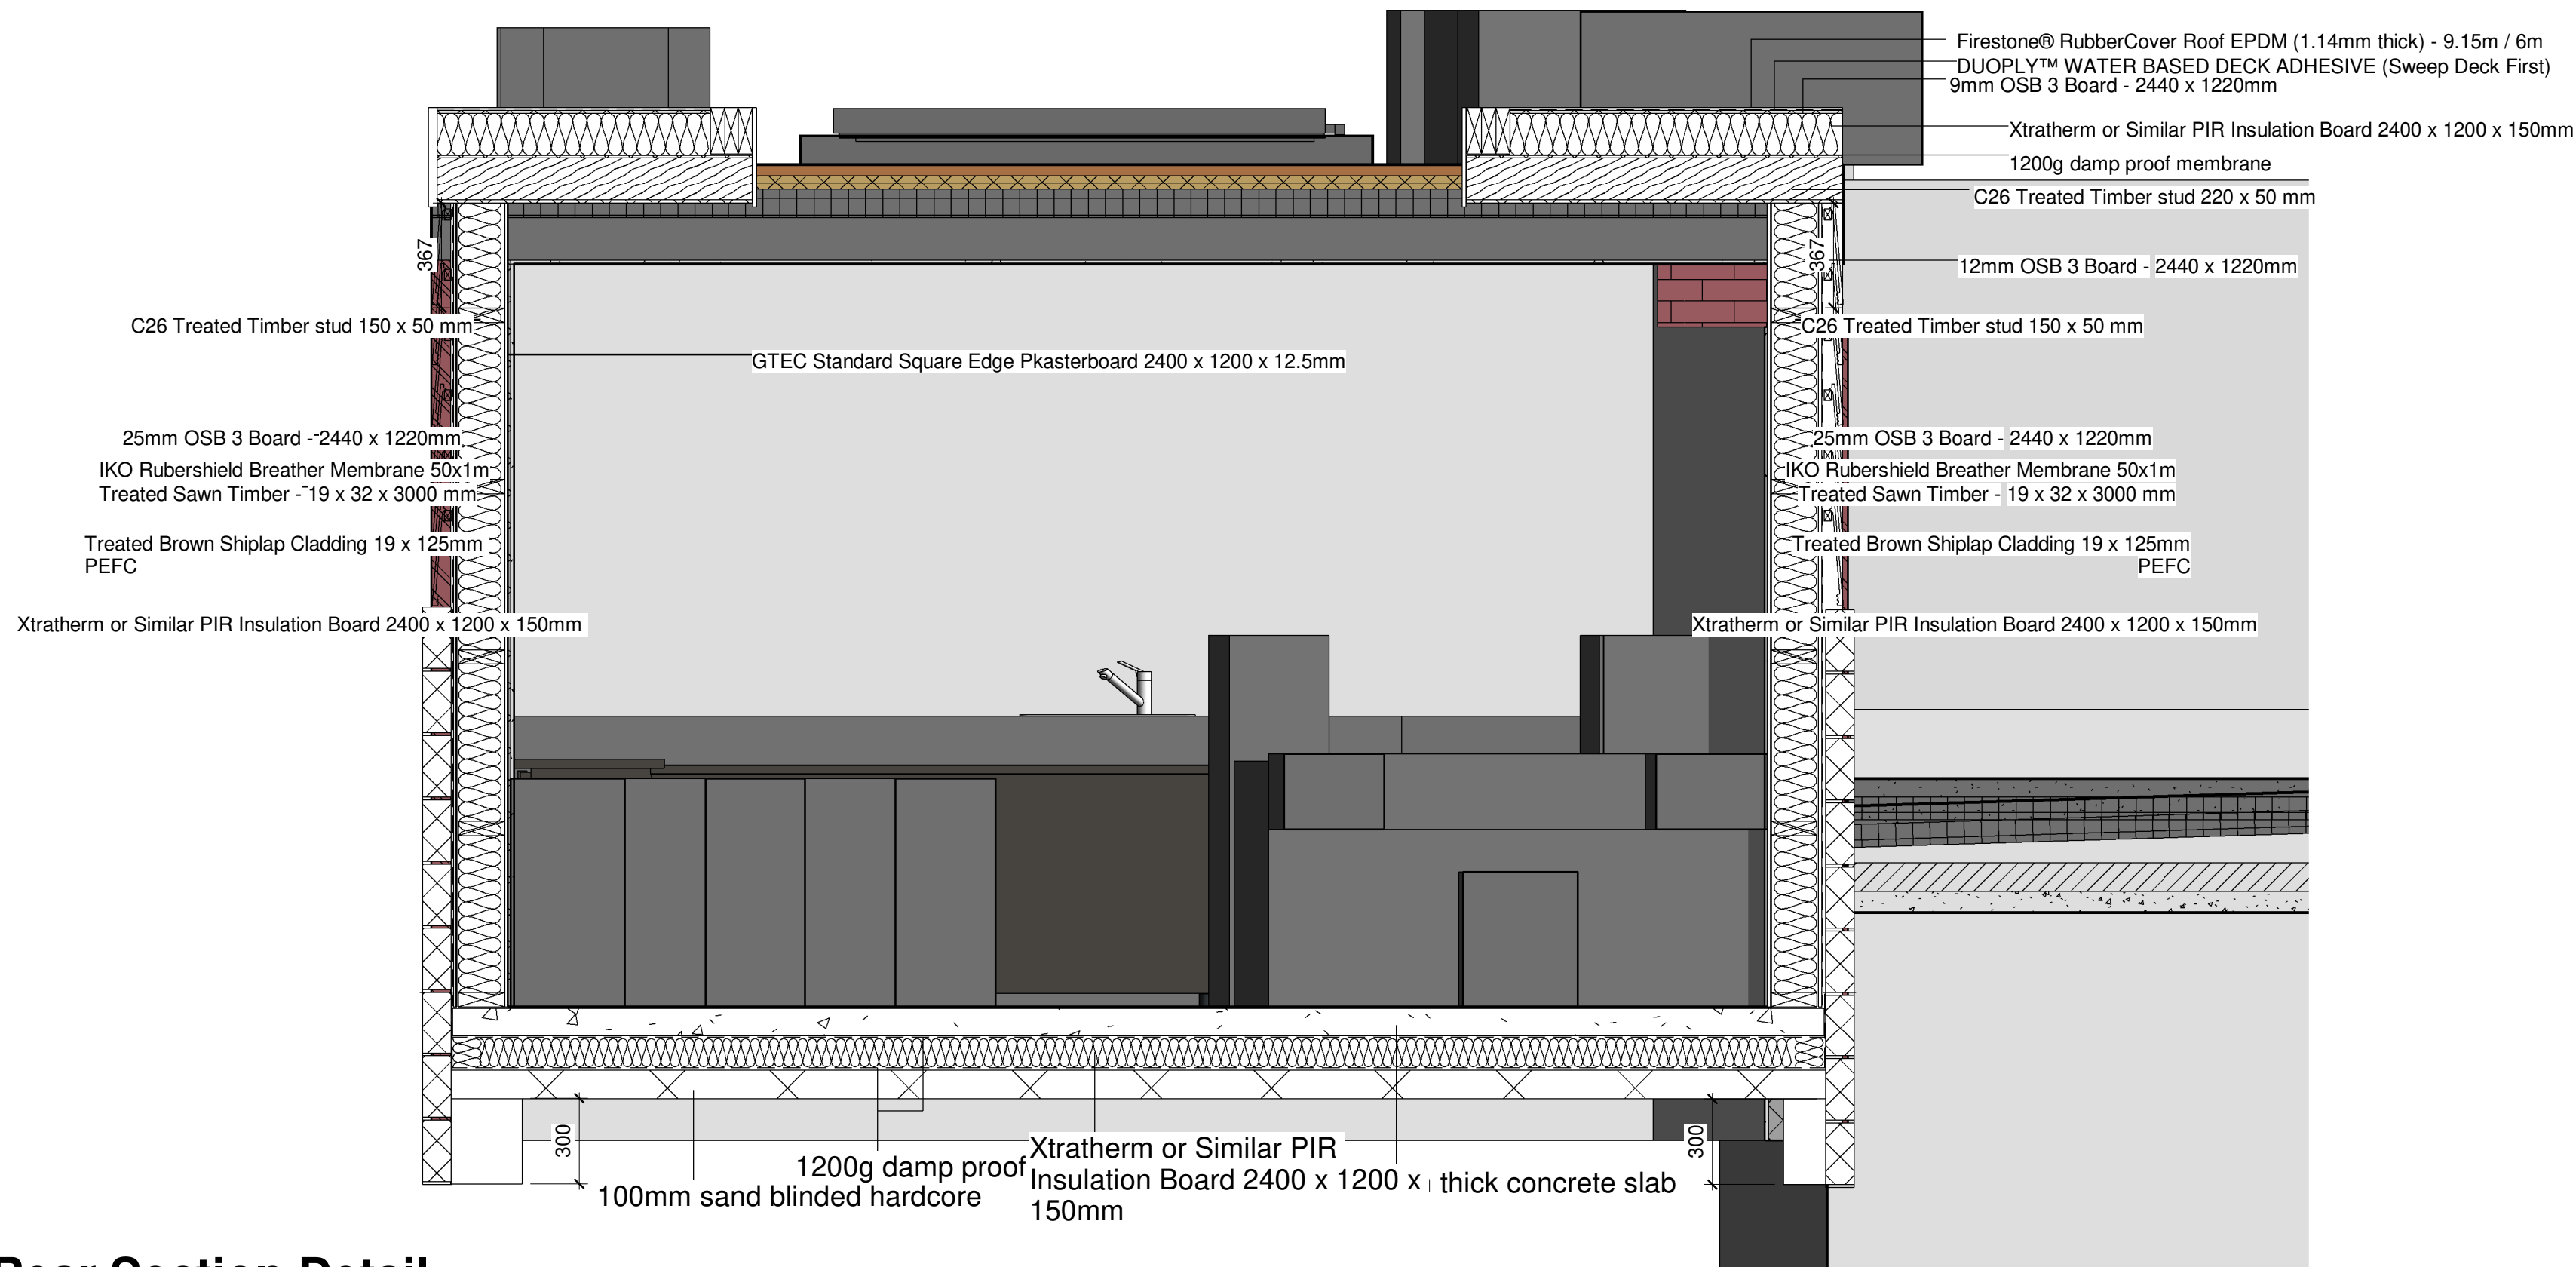

Rear Section Detail

1 : 20

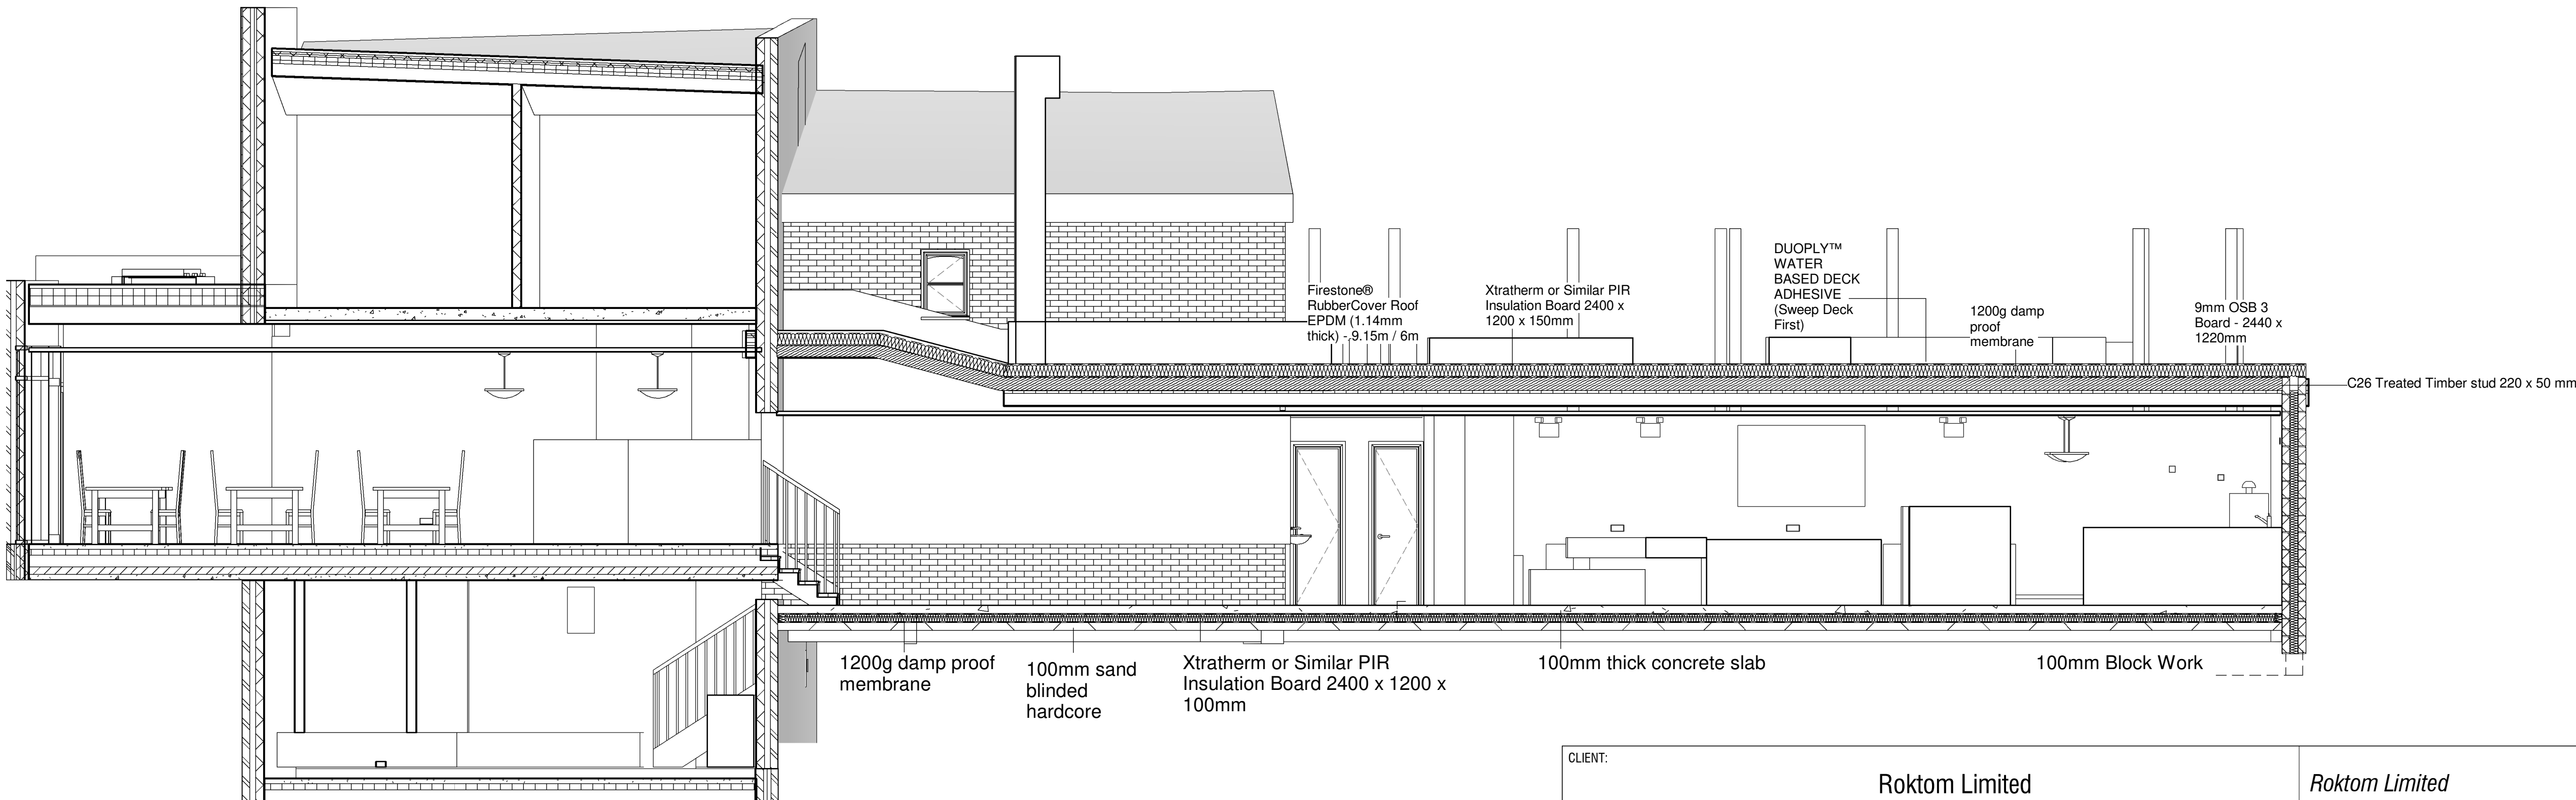

Side Section Detail

1 : 50

CLIENT: Roktom Limited			Roktom Limited	
<div>01020304050mm</div> <div>PRINT REDUCTION BAR A1 SHEET</div>			Ground and Basement 136 New Cross Road, London, SE14 5BA Rear Section View	
ALL RIGHTS RESERVED. THE COPYRIGHT OF THIS DRAWING (INCLUDING ALL ATTACHED AND INCORPORATED DOCUMENTS) IS THE PROPERTY OF THE COMPANY. NEITHER THE FORM OR ANY PART OF IT MAY BE USED OR REPRODUCED BY ANY METHOD WHATSOEVER OR INCORPORATED BY REFERENCE OR IN ANY MANNER WHATSOEVER IN ANY OTHER DOCUMENT WITHOUT THE PRIOR WRITTEN CONSENT OF THE COMPANY.			SCALEAs indicated	DRAWING No.
			DRAWNAuthor	REVISION
			APPROVED	NXR-A104

CLIENT:			Roktom Limited		Roktom Limited		
<div>01020304050mm</div> <div>PRINT REDUCTION BAR A1 SHEET</div>			<div>No. DESCRIPTION</div> <div></div> <div></div> <div></div> <div></div> <div></div>		<div>AMENDMENT</div> <div>DATE</div> <div></div> <div></div> <div></div> <div></div>		
<div>ALL RIGHTS RESERVED. THE COPYRIGHT OF THIS DRAWING (INCLUDING ALL ATTACHED AND INCORPORATED DOCUMENTS) IS THE PROPERTY OF THE COMPANY. NEITHER THE FORM OR ANY PART OF IT MAY BE USED OR REPRODUCED BY ANY METHOD WHATSOEVER OR INCORPORATED BY REFERENCE OR IN ANY MANNER WHATSOEVER IN ANY OTHER DOCUMENT WITHOUT THE PRIOR WRITTEN CONSENT OF THE COMPANY</div>			<div>Ground and Basement</div> <div>136 New Cross Road, London, SE14 5BA</div> <div>Site Location Plan</div>		SCALE	DRAWING No.	REVISION
					DRAWN	Author	NXR-A106
					APPROVED		