


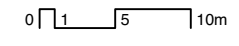

1:500




General Notes

Do not scale from drawings.
 All dimensions must be checked on site and discrepancies verified with the Architect.
 Unless shown otherwise all dimensions are to be to structural surfaces and are in mm.
 Unless shown refer to internal door schedule for door sizes. Door openings to be set out to give full specified architrave either side.
 To be read in conjunction with all relevant Architects', Services and Structural Engineers' drawings. For all structural details and information refer to Structural Engineers drawings.
 For all mechanical and electrical information refer to M&E consultants drawings and information unless shown otherwise.
 Any discrepancies between drawings to be reported immediately to the Architect.
 Refer to drawing number for details.



1:1250

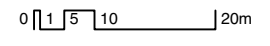

Revision / Date	Drawn / Checked	Description
-----------------	-----------------	-------------

Client
Steve Hackney

Project
Belmont Hill

Drawing Name
Proposed Location Plan

Project No. 44/1724	Prefix PL	Drawing No. 100	Issue -
Scale / Format Various / A3	Drawn FG	Checked KN	Date 19.04.21

31/44 Architects

GB

3144architects.com



6 Osborn Street
 London
 E1 1TD
 United Kingdom
 +44 (0)20 3735 7820
 London@
 3144architects.com



General Notes

Do not scale from drawings.
 All dimensions must be checked on site and discrepancies verified with the Architect.
 Unless shown otherwise all dimensions are to be to structural surfaces and are in mm.
 Unless shown refer to internal door schedule for door sizes. Door openings to be set out to give full specified architrave either side.
 To be read in conjunction with all relevant Architects', Services and Structural Engineers' drawings. For all structural details and information refer to Structural Engineers drawings.
 For all mechanical and electrical information refer to M&E consultants drawings and information unless shown otherwise.
 Any discrepancies between drawings to be reported immediately to the Architect.
 Refer to drawing number for details.

0 2 5 10m



Revision / Date	Drawn / Checked	Description
-----------------	-----------------	-------------

Client
Steve Hackney

Project
Belmont Hill

Drawing Name
Proposed Site Plan

Project No. 44/1724	Prefix PL	Drawing No. 101	Issue -
Scale / Format 1:200 / A3	Drawn FG	Checked KN	Date 19.04.21


31/44 Architects

GB

3144architects.com




6 Osborn Street
 London
 E1 1TD
 United Kingdom
 +44 (0)20 3735 7820
 London@
 3144architects.com

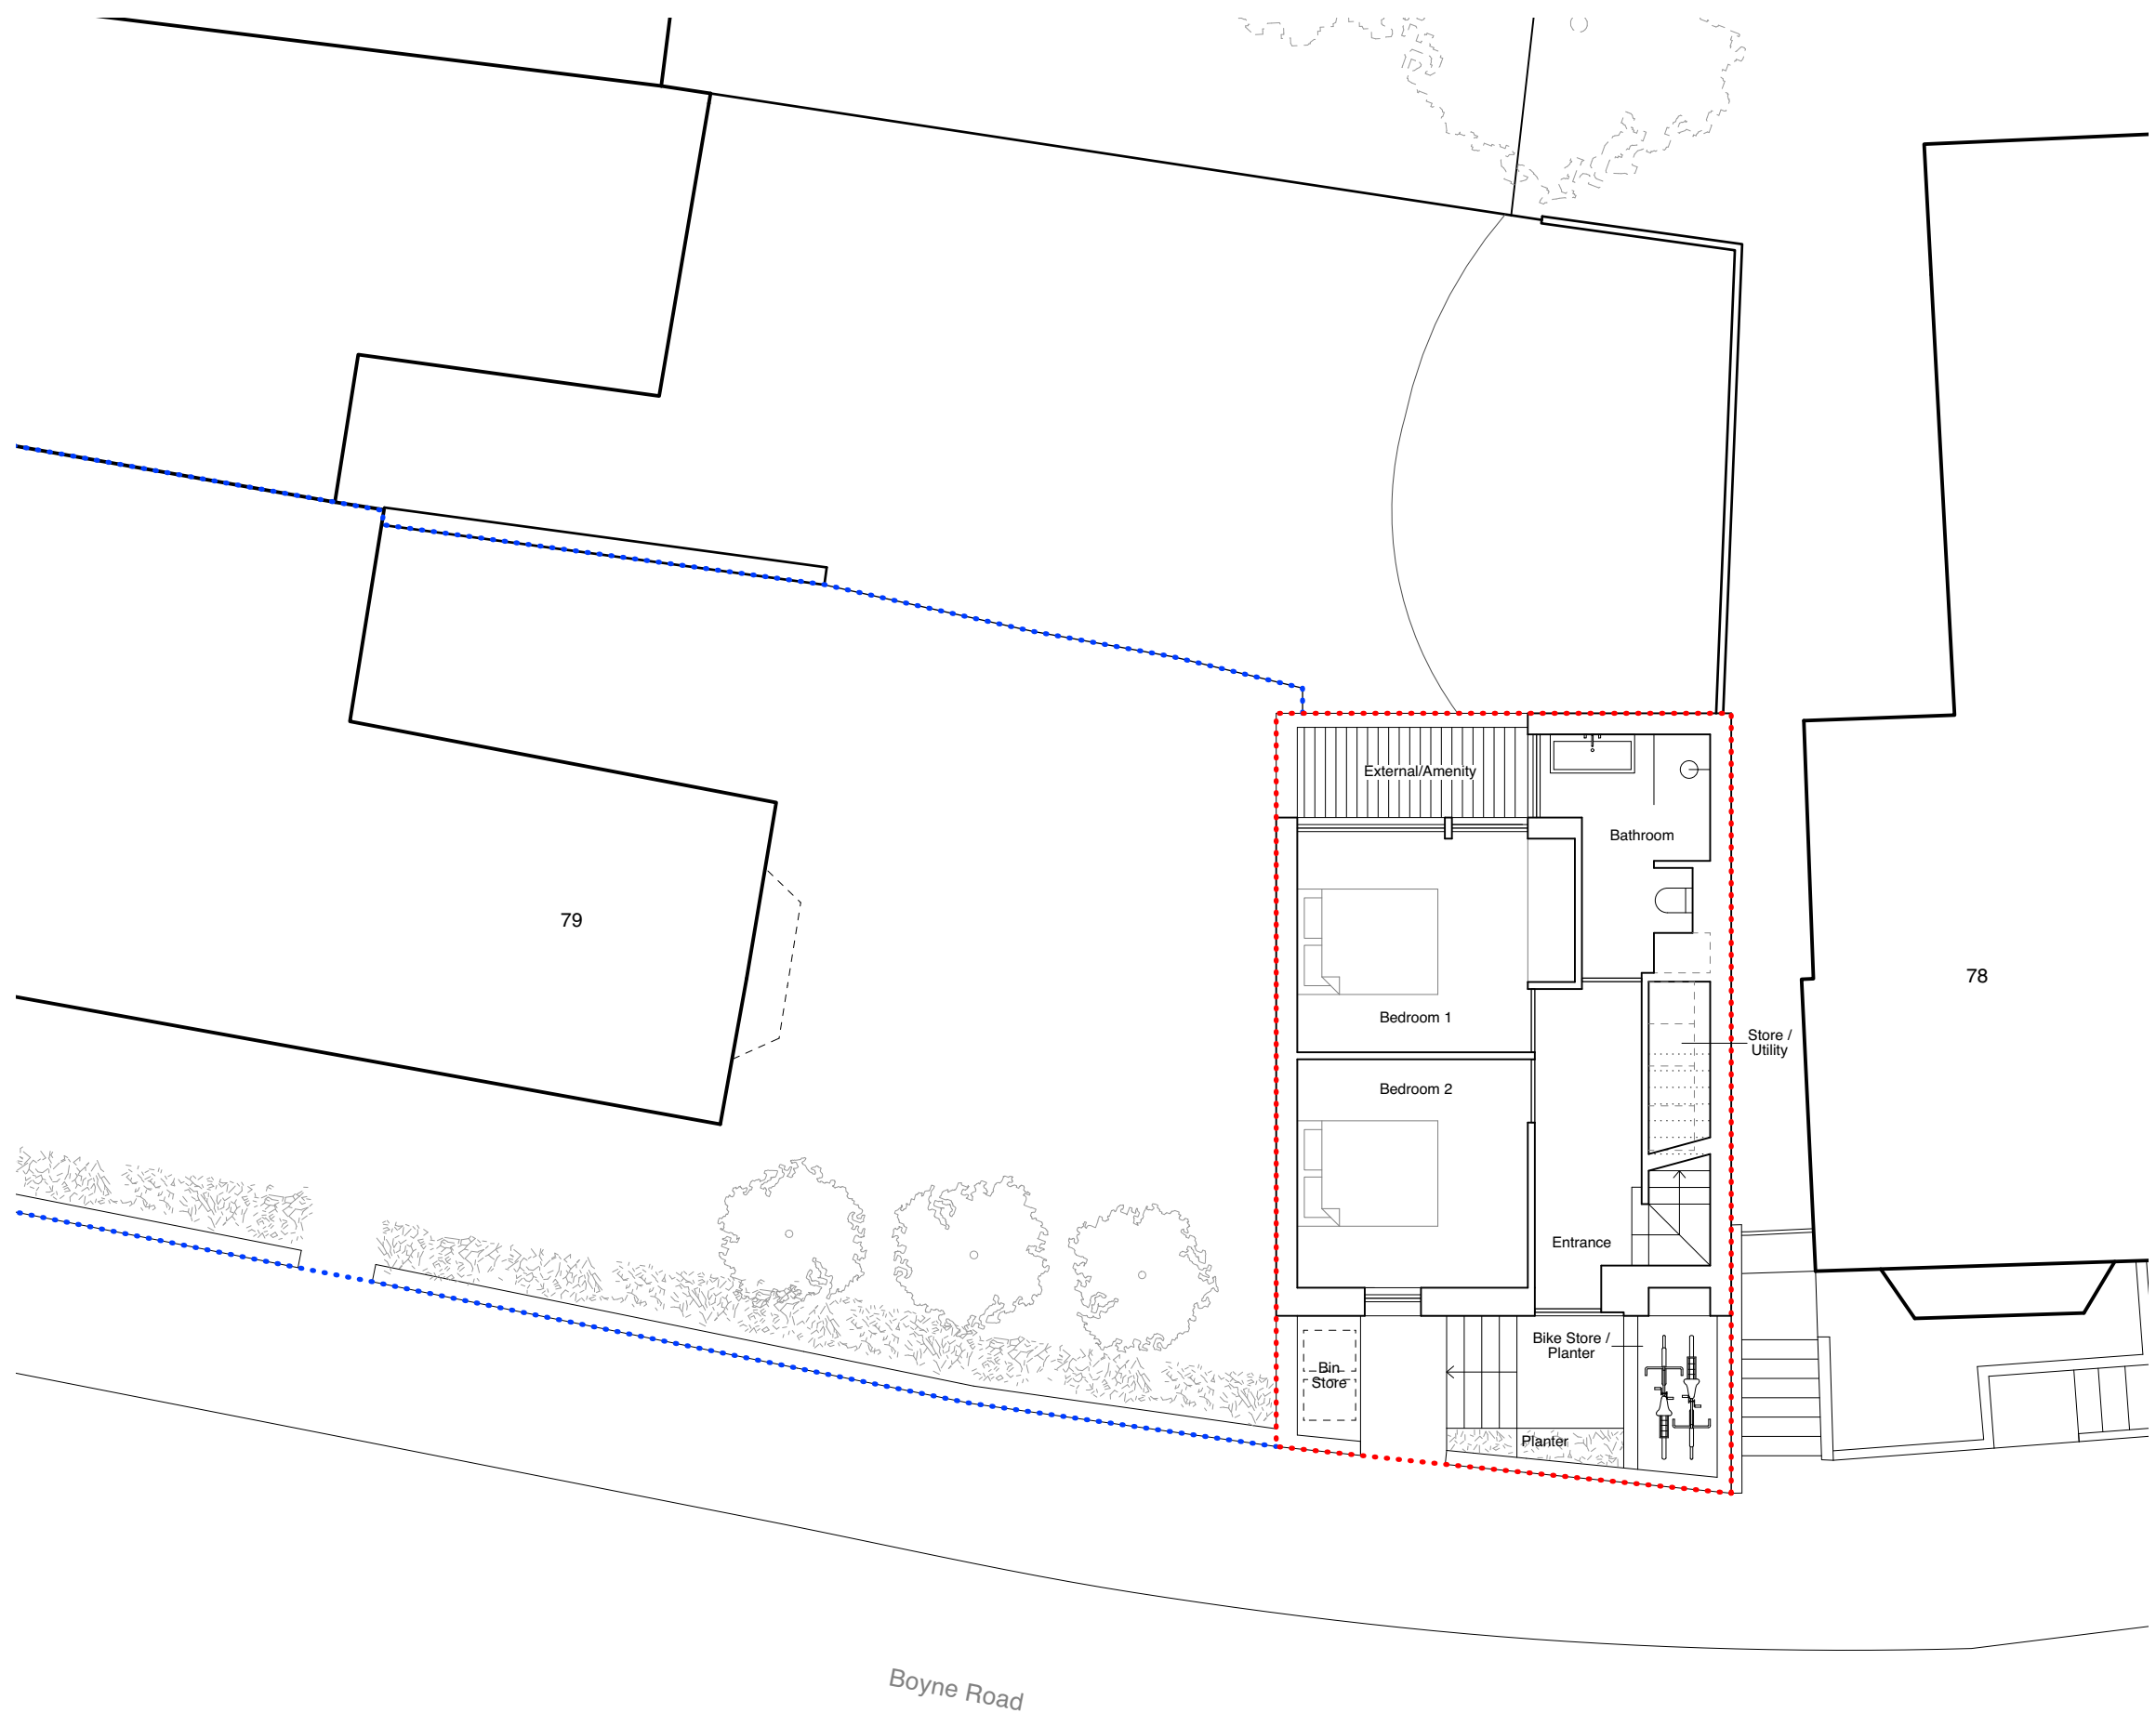

General Notes

Do not scale from drawings.
 All dimensions must be checked on site and discrepancies verified with the Architect.
 Unless shown otherwise all dimensions are to be to structural surfaces and are in mm.
 Unless shown refer to internal door schedule for door sizes. Door openings to be set out to give full specified architrave either side.
 To be read in conjunction with all relevant Architects', Services and Structural Engineers' drawings. For all structural details and information refer to Structural Engineers drawings.
 For all mechanical and electrical information refer to M&E consultants drawings and information unless shown otherwise.
 Any discrepancies between drawings to be reported immediately to the Architect.
 Refer to drawing number for details.

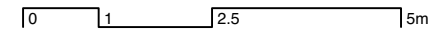

Revision / Date	Drawn / Checked	Description
-----------------	-----------------	-------------

Client
Steve Hackney

Project
Belmont Hill

Drawing Name
Proposed Lower Ground Floor Plan


Project No.	Prefix	Drawing No.	Issue
44/1724	PL	102	-

Scale / Format	Drawn	Checked	Date
1:100 / A3	FG	KN	19.04.21

31/44 Architects	GB	3144architects.com
------------------	----	--------------------



6 Osborn Street
 London
 E1 1TD
 United Kingdom
 +44 (0)20 3735 7820
 London@
 3144architects.com

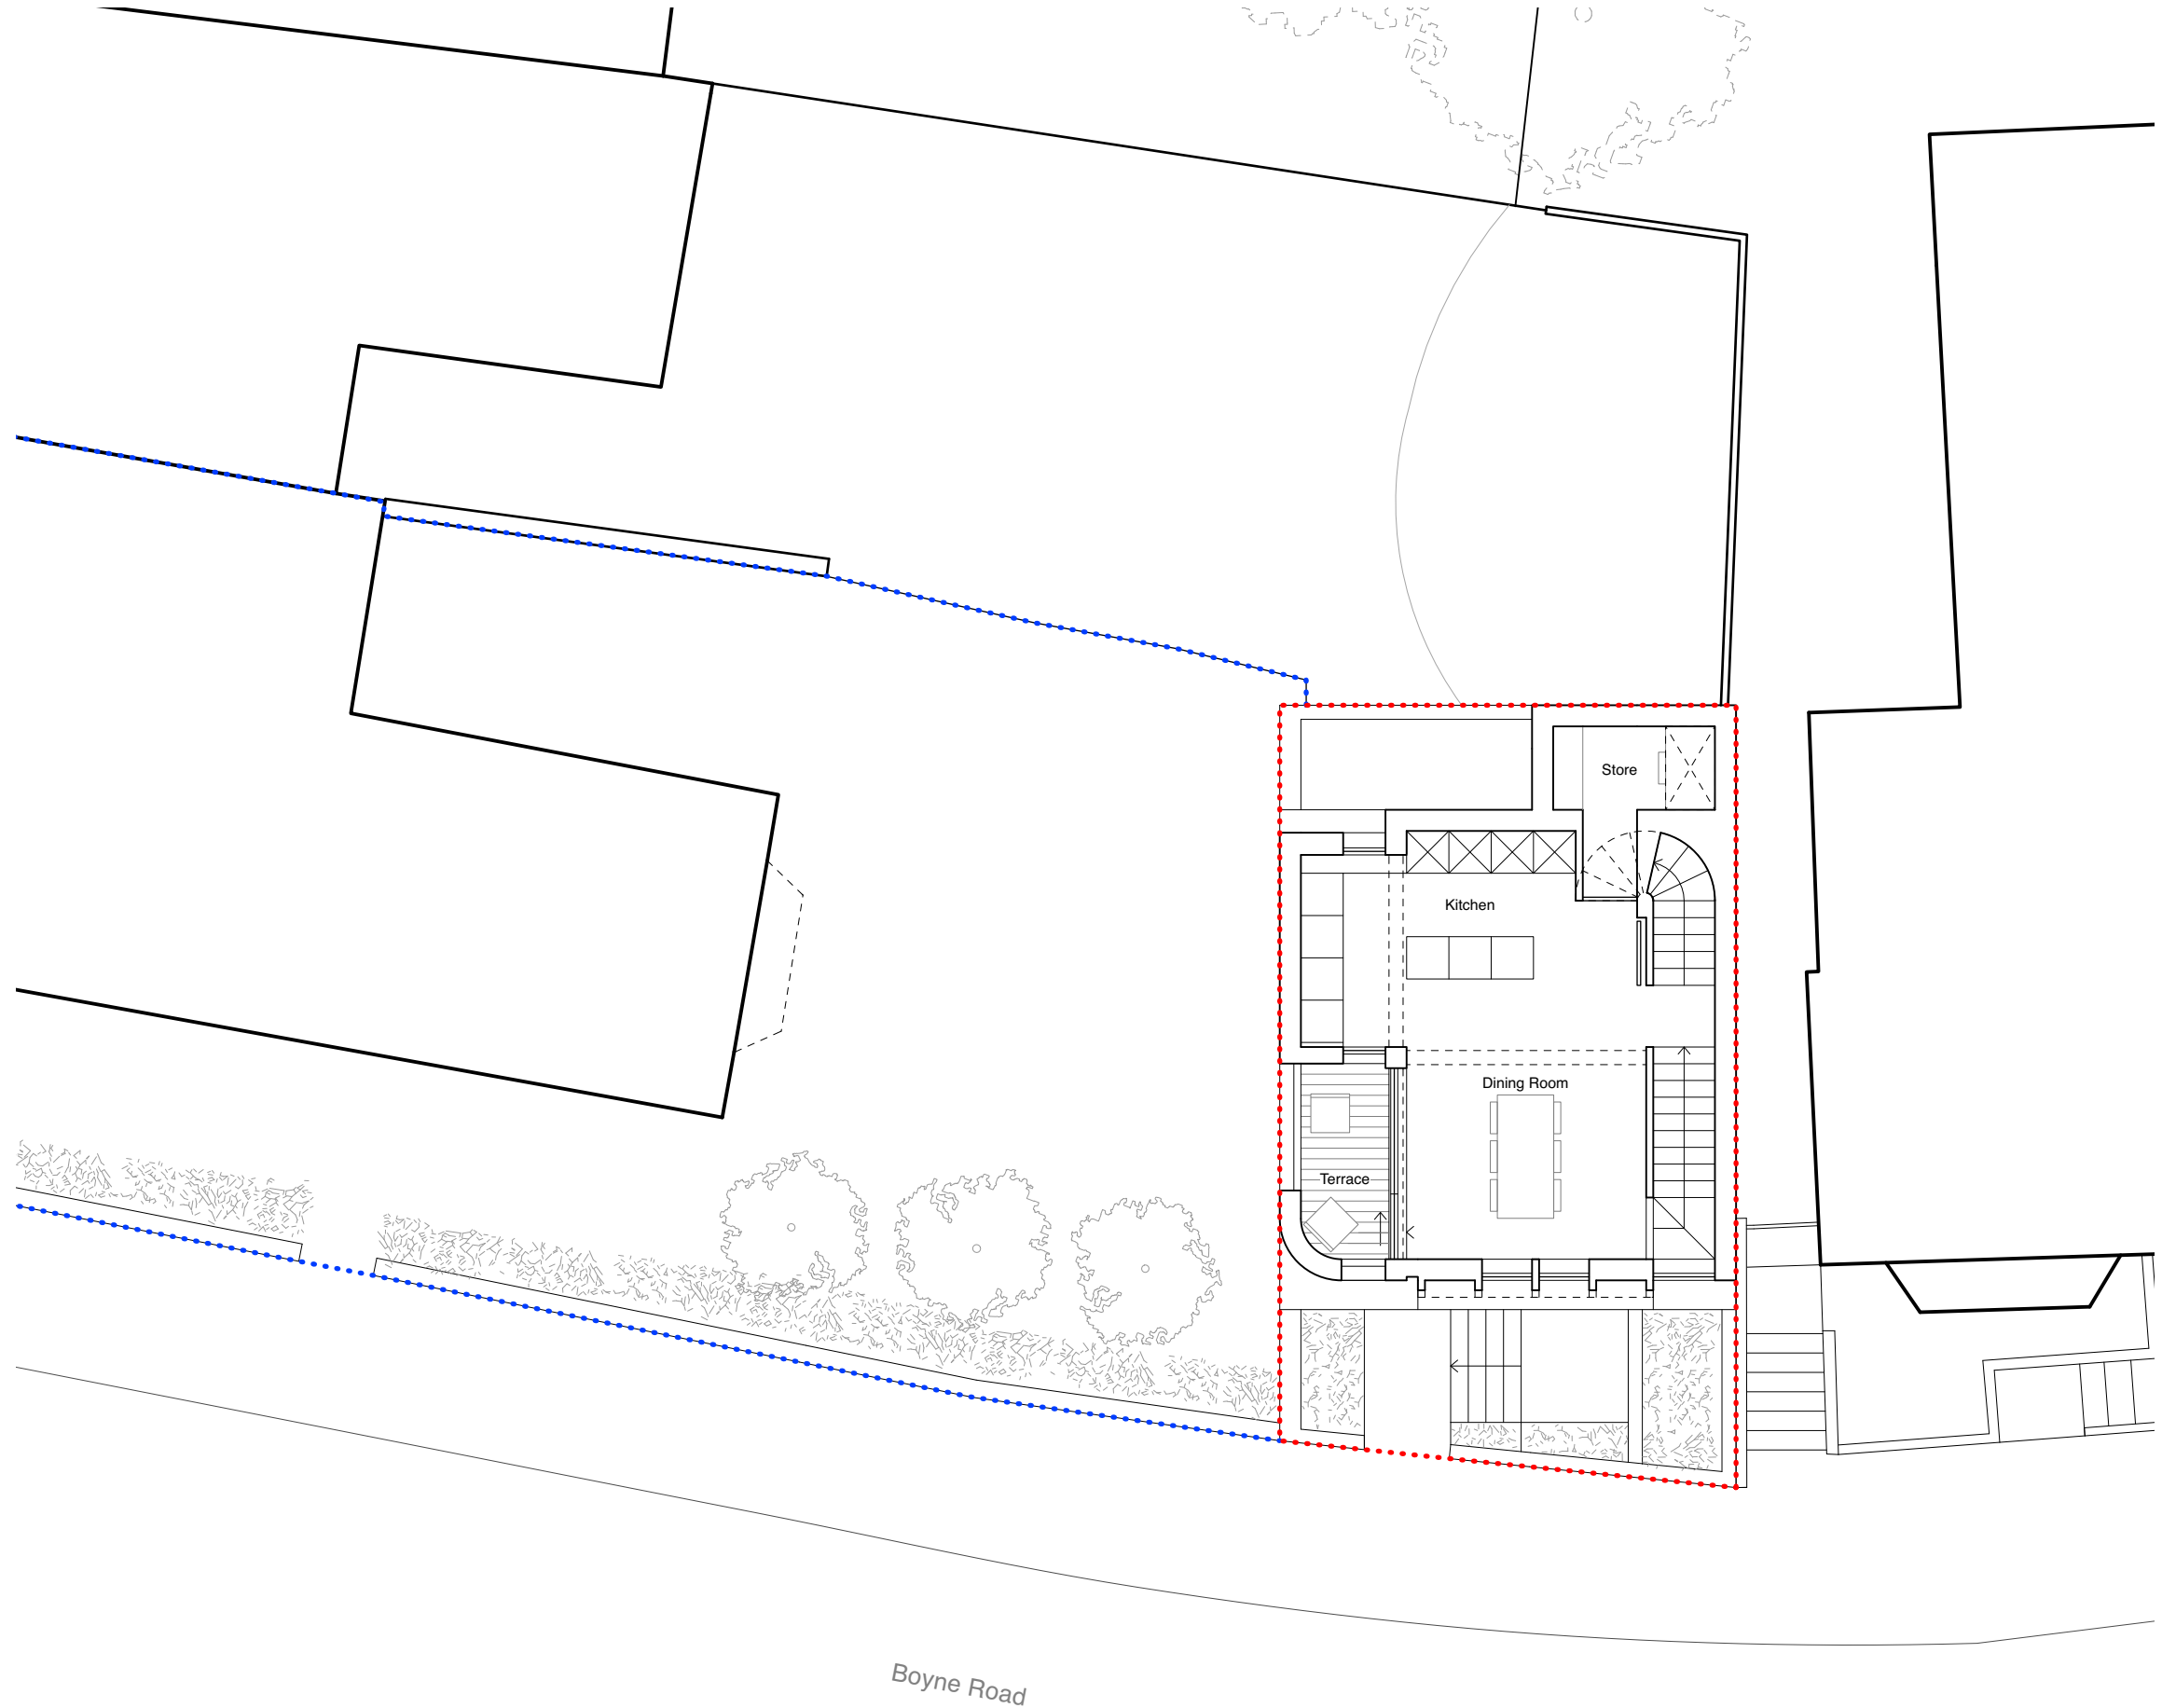

General Notes

Do not scale from drawings.
 All dimensions must be checked on site and discrepancies verified with the Architect.
 Unless shown otherwise all dimensions are to be to structural surfaces and are in mm.
 Unless shown refer to internal door schedule for door sizes. Door openings to be set out to give full specified architrave either side.
 To be read in conjunction with all relevant Architects', Services and Structural Engineers' drawings. For all structural details and information refer to Structural Engineers drawings.
 For all mechanical and electrical information refer to M&E consultants drawings and information unless shown otherwise.
 Any discrepancies between drawings to be reported immediately to the Architect.
 Refer to drawing number for details.

0 1 2.5 5m



Revision / Date	Drawn / Checked	Description
-----------------	-----------------	-------------

Client
Steve Hackney

Project
Belmont Hill

Drawing Name
Proposed Upper Ground Floor Plan

Project No. 44/1724	Prefix PL	Drawing No. 103	Issue -
Scale / Format 1:100 / A3	Drawn FG	Checked KN	Date 19.04.21

31/44 Architects	GB	3144architects.com
------------------	----	--------------------




6 Osborn Street
 London
 E1 1TD
 United Kingdom
 +44 (0)20 3735 7820
 London@
 3144architects.com



General Notes

Do not scale from drawings.
 All dimensions must be checked on site and discrepancies verified with the Architect.
 Unless shown otherwise all dimensions are to be to structural surfaces and are in mm.
 Unless shown refer to internal door schedule for door sizes. Door openings to be set out to give full specified architrave either side.
 To be read in conjunction with all relevant Architects', Services and Structural Engineers' drawings. For all structural details and information refer to Structural Engineers drawings.
 For all mechanical and electrical information refer to M&E consultants drawings and information unless shown otherwise.
 Any discrepancies between drawings to be reported immediately to the Architect.
 Refer to drawing number for details.

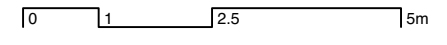

Revision / Date	Drawn / Checked	Description
-----------------	-----------------	-------------

Client
Steve Hackney

Project
Belmont Hill


Drawing Name
Proposed First Floor Plan

Project No.	Prefix	Drawing No.	Issue
44/1724	PL	104	-
Scale / Format	Drawn	Checked	Date
1:100 / A3	FG	KN	19.04.21

31/44 Architects	GB	3144architects.com
------------------	----	--------------------





6 Osborn Street
 London
 E1 1TD
 United Kingdom
 +44 (0)20 3735 7820
 London@
 3144architects.com

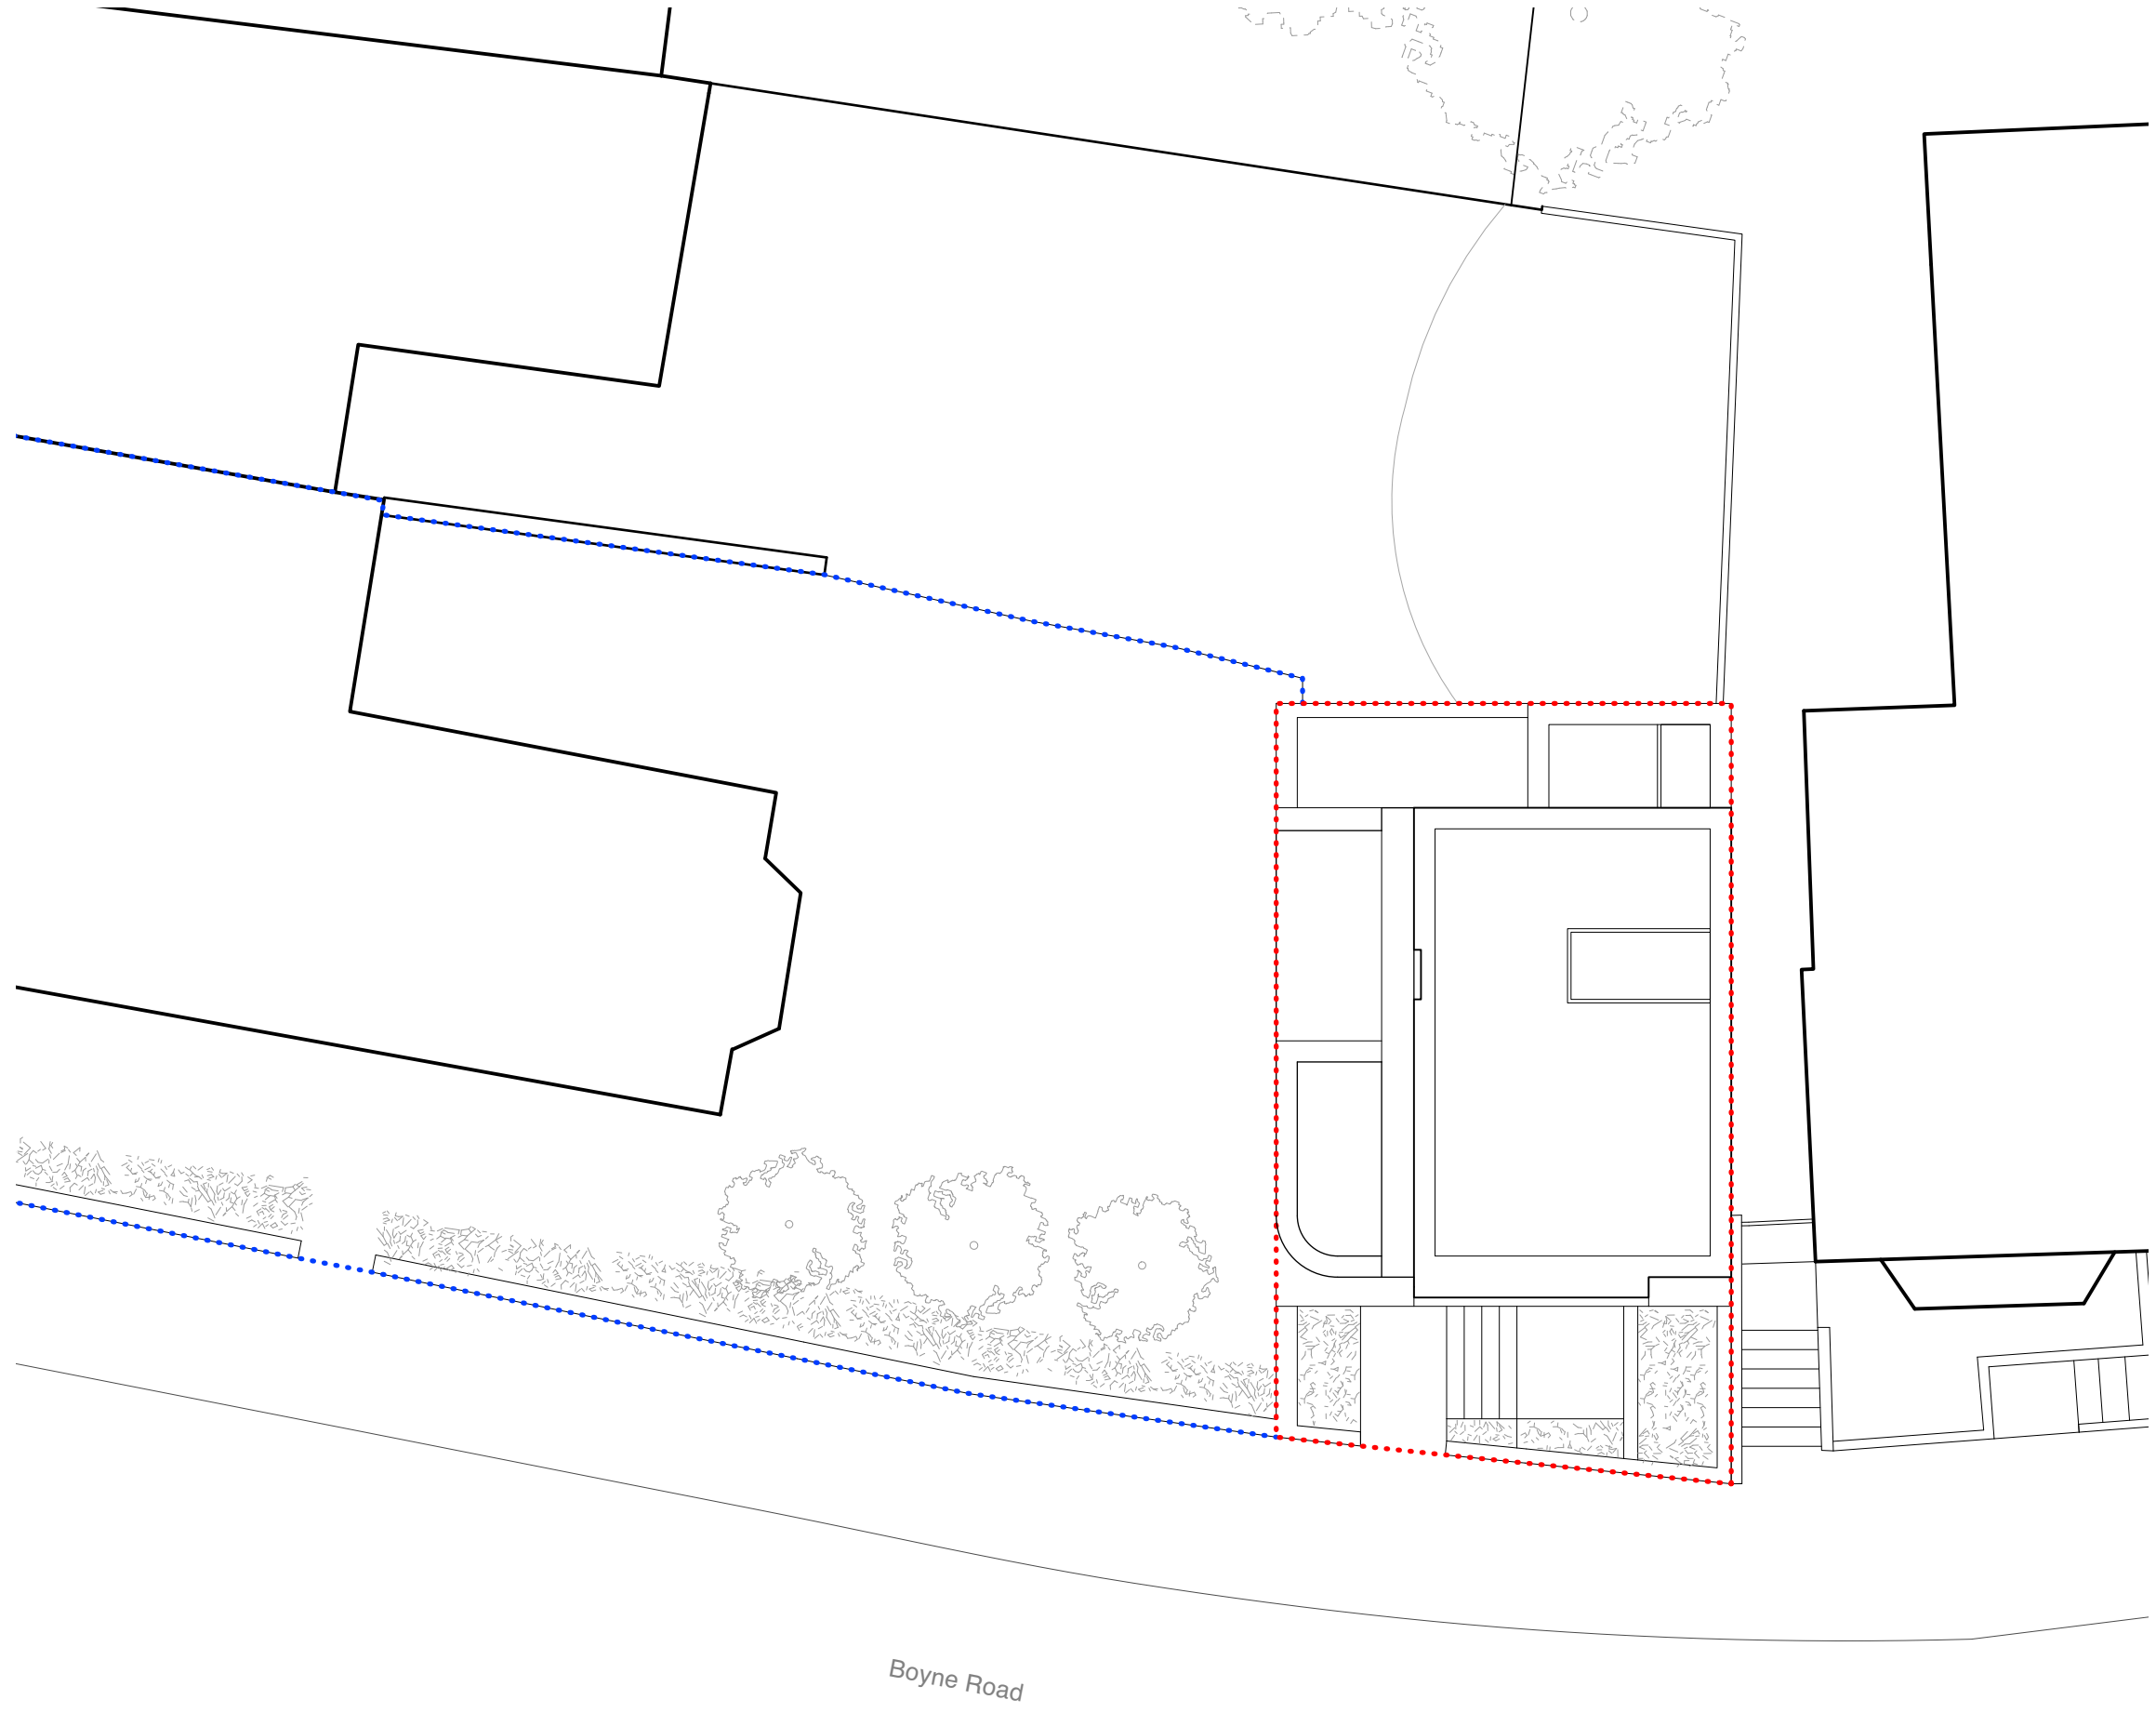

General Notes

Do not scale from drawings.
 All dimensions must be checked on site and discrepancies verified with the Architect.
 Unless shown otherwise all dimensions are to be to structural surfaces and are in mm.
 Unless shown refer to internal door schedule for door sizes. Door openings to be set out to give full specified architrave either side.
 To be read in conjunction with all relevant Architects', Services and Structural Engineers' drawings. For all structural details and information refer to Structural Engineers drawings.
 For all mechanical and electrical information refer to M&E consultants drawings and information unless shown otherwise.
 Any discrepancies between drawings to be reported immediately to the Architect.
 Refer to drawing number for details.

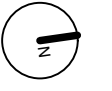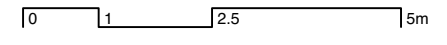

Revision / Date	Drawn / Checked	Description
-----------------	-----------------	-------------

Client
Steve Hackney

Project
Belmont Hill

Drawing Name
Proposed Roof Plan

Project No. 44/1724	Prefix PL	Drawing No. 105	Issue -
Scale / Format 1:100 / A3	Drawn FG	Checked KN	Date 19.04.21



31/44 Architects	GB	3144architects.com
------------------	----	--------------------



6 Osborn Street
 London
 E1 1TD
 United Kingdom
 +44 (0)20 3735 7820
 London@
 3144architects.com

General Notes

Do not scale from drawings.
 All dimensions must be checked on site and discrepancies verified with the Architect.
 Unless shown otherwise all dimensions are to be to structural surfaces and are in mm.
 Unless shown refer to internal door schedule for door sizes. Door openings to be set out to give full specified architrave either side.
 To be read in conjunction with all relevant Architects', Services and Structural Engineers' drawings. For all structural details and information refer to Structural Engineers drawings.
 For all mechanical and electrical information refer to M&E consultants drawings and information unless shown otherwise.
 Any discrepancies between drawings to be reported immediately to the Architect.
 Refer to drawing number for details.

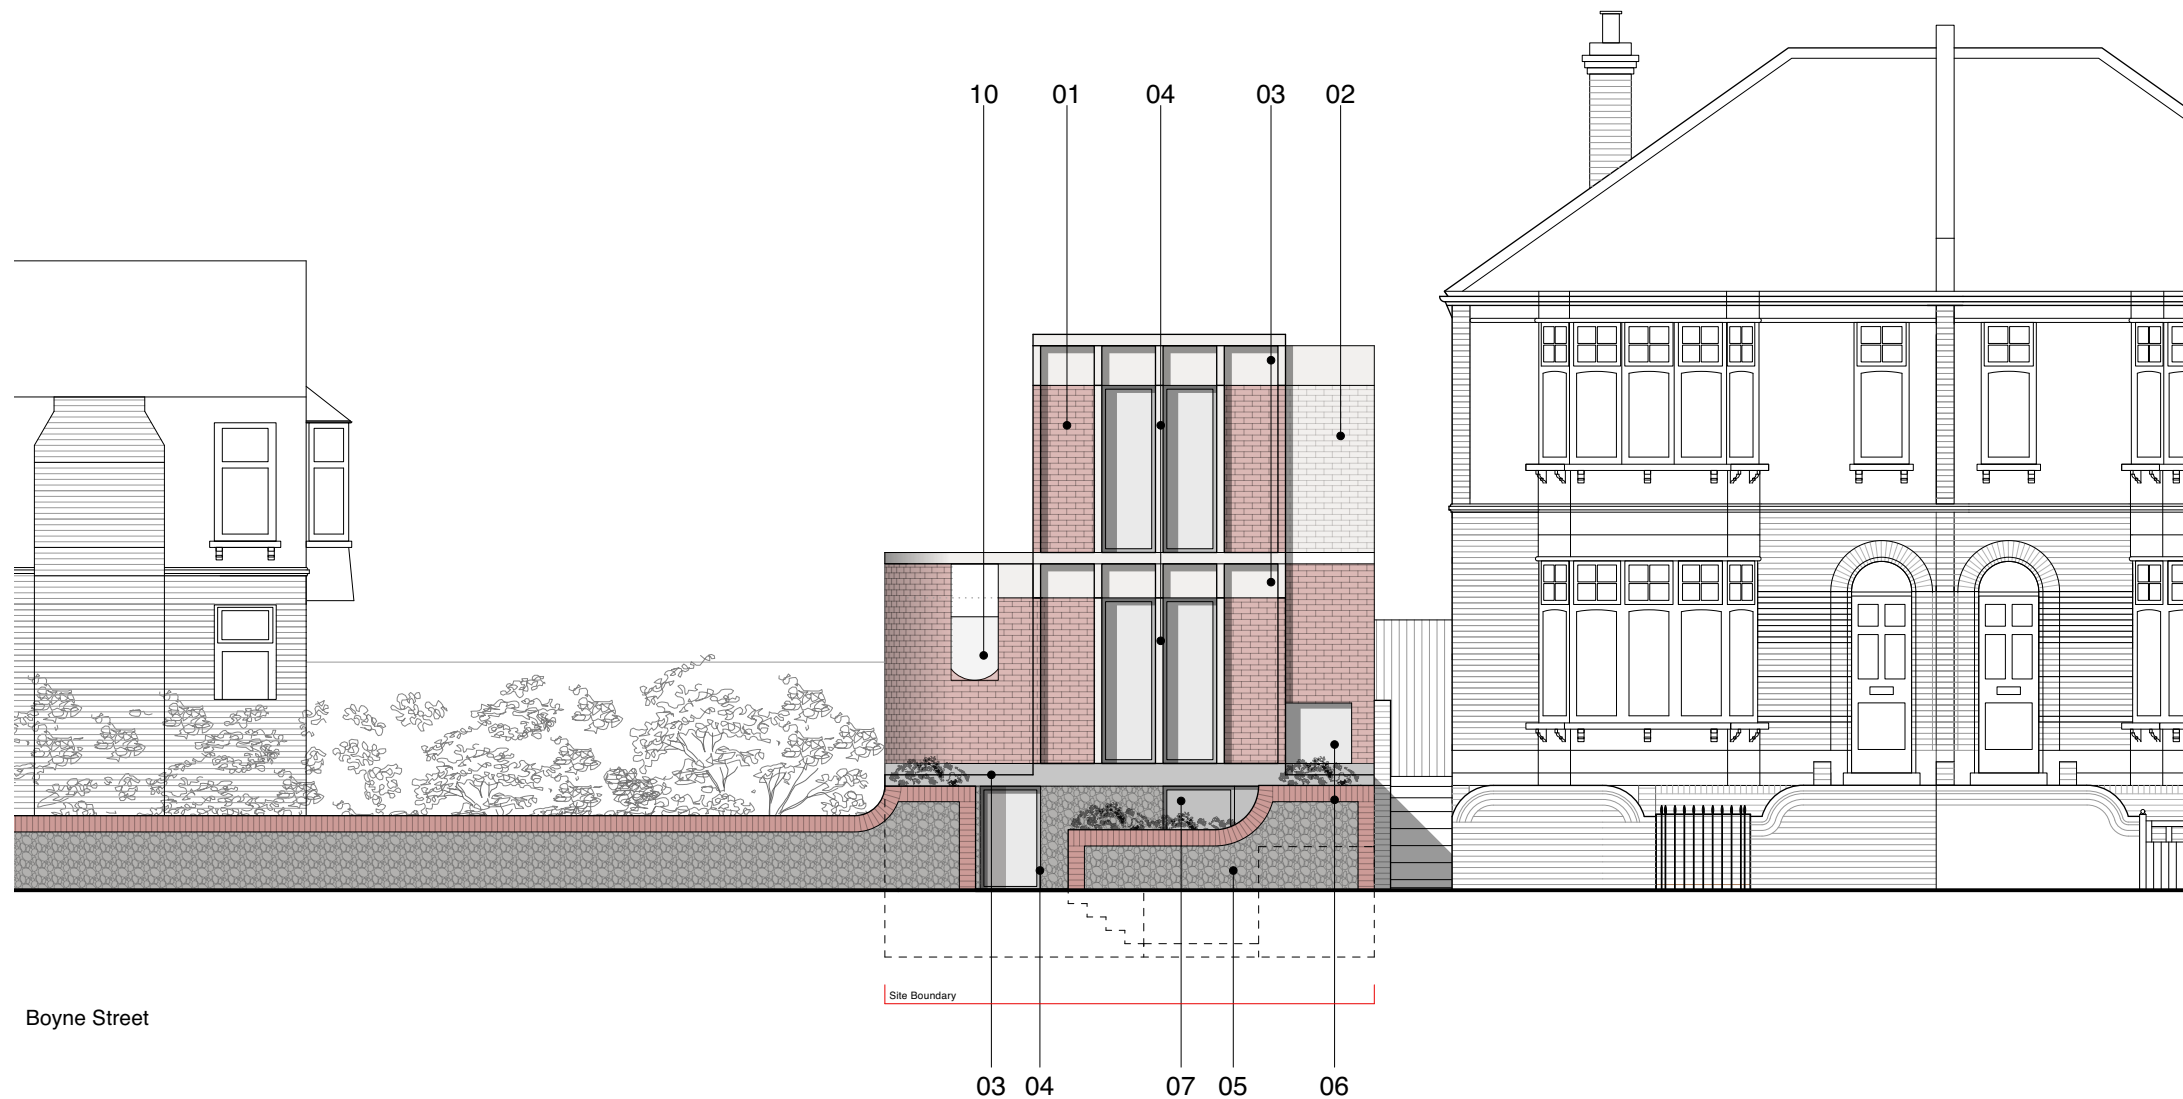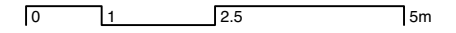

Material Key:

- 01 Red Brick
- 02 White Brick
- 03 Concrete
- 04 Opening Triple Glazed Window with Aluminium Frame (anodised or powder-coated)
- 05 Flint wall
- 06 Fixed Frameless Triple Glazed Window
- 07 Metal Panel Front Door (anodised or powder-coated, colour to match windows)
- 08 Metal Panel Front Door (anodised or powder-coated, colour to match windows)
- 09 Obscured Triple Glazed Window with Aluminium Frame (anodised or powder-coated)
- 10 Frameless Obscured Glazing
- 11 Stock Brick

Revision / Date Drawn / Checked Description

Client
 Steve Hackney

Project
 Belmont Hill

Drawing Name
 Proposed Front Elevation

Project No. 44/1724	Prefix PL	Drawing No. 106	Issue -
Scale / Format 1:100 / A3	Drawn FG	Checked KN	Date 19.04.21

31/44 Architects GB 3144architects.com




6 Osborn Street
 London
 E1 1TD
 United Kingdom
 +44 (0)20 3735 7820
 London@
 3144architects.com

General Notes

Do not scale from drawings.
 All dimensions must be checked on site and discrepancies verified with the Architect.
 Unless shown otherwise all dimensions are to be to structural surfaces and are in mm.
 Unless shown refer to internal door schedule for door sizes. Door openings to be set out to give full specified architrave either side.
 To be read in conjunction with all relevant Architects', Services and Structural Engineers' drawings. For all structural details and information refer to Structural Engineers drawings.
 For all mechanical and electrical information refer to M&E consultants drawings and information unless shown otherwise.
 Any discrepancies between drawings to be reported immediately to the Architect.
 Refer to drawing number for details.

0 1 2.5 5m

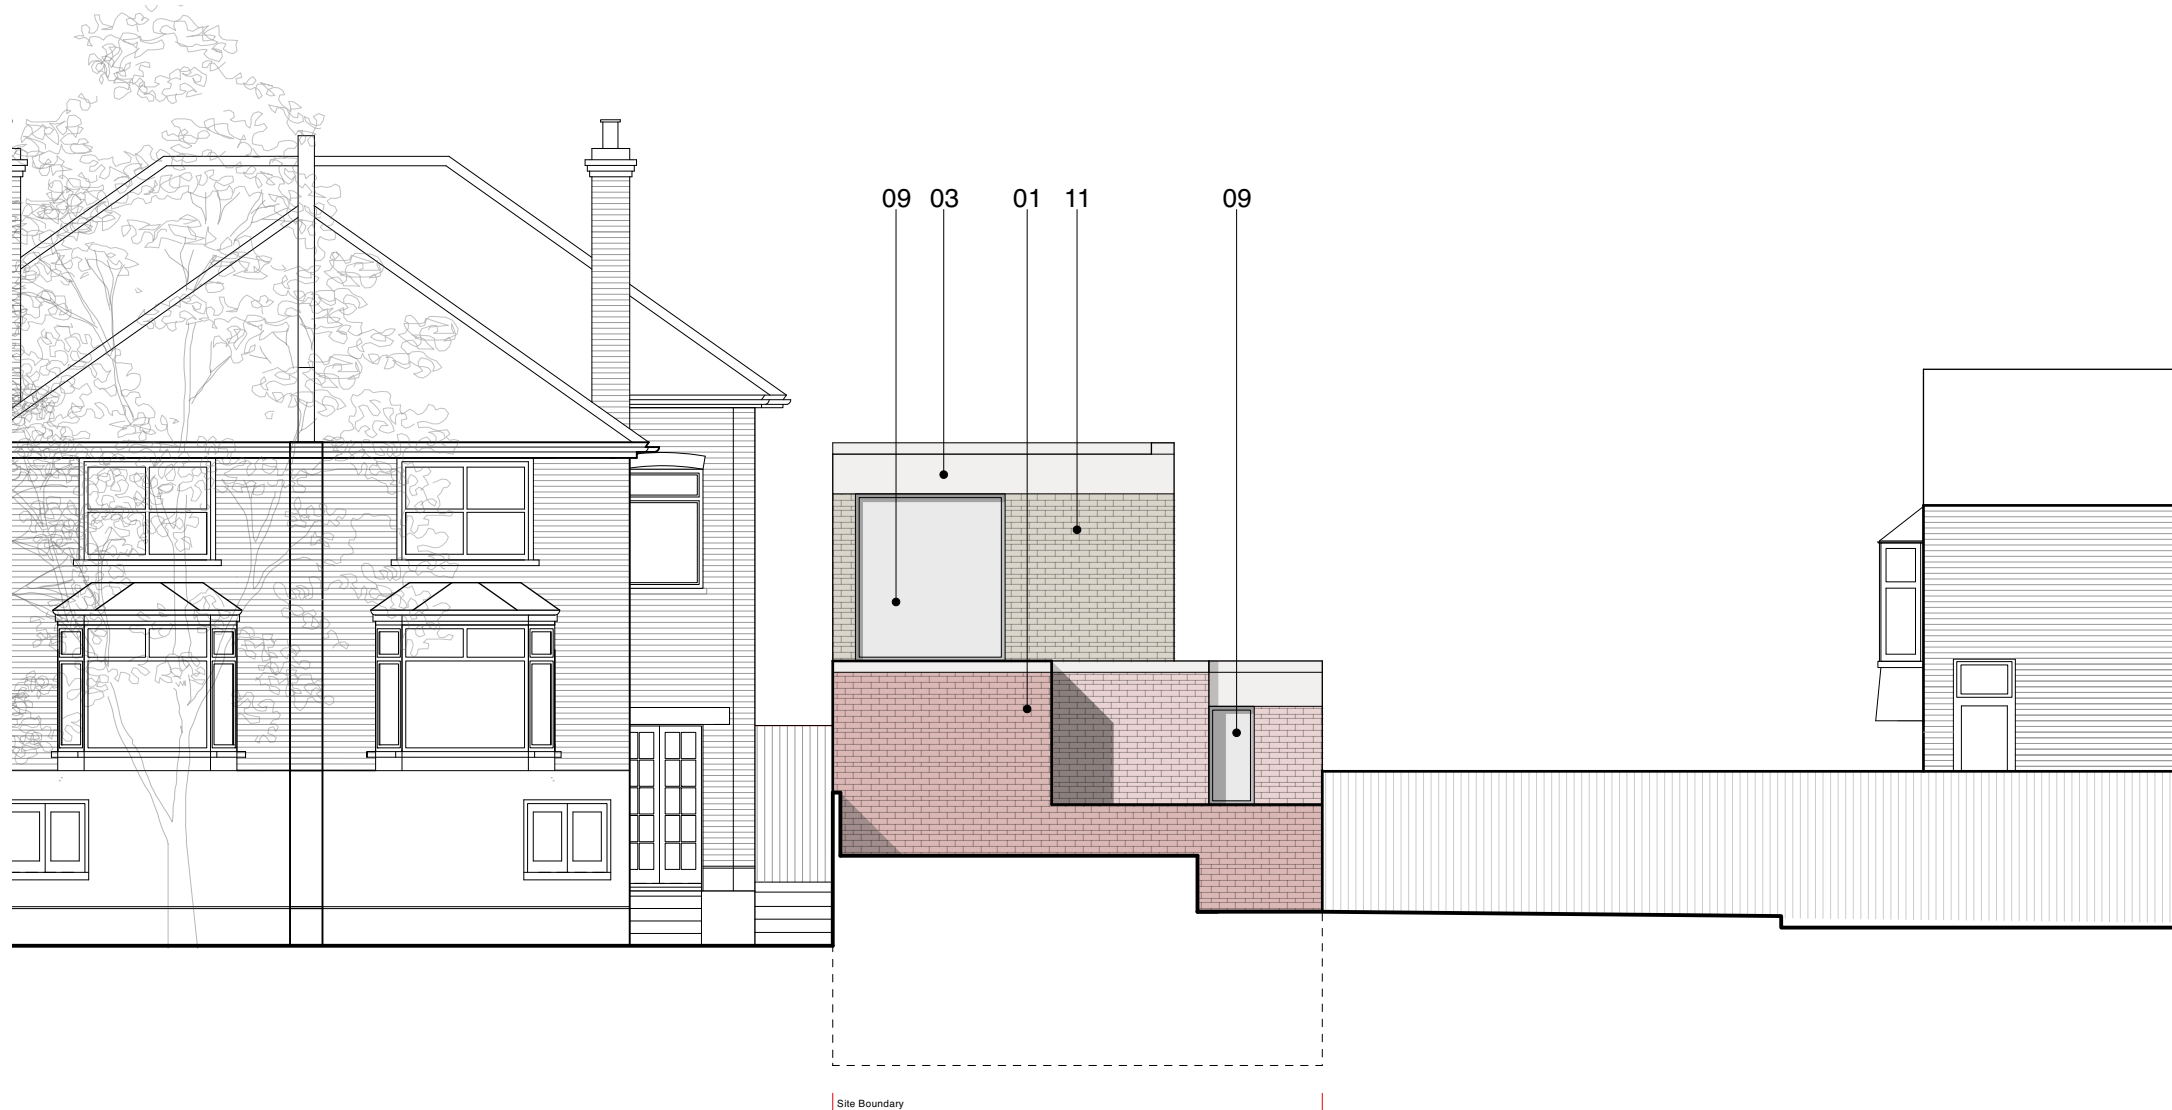

Material Key:

- 01 Red Brick
- 02 White Brick
- 03 Concrete
- 04 Opening Triple Glazed Window with Aluminium Frame (anodised or powder-coated)
- 05 Flint wall
- 06 Fixed Frameless Triple Glazed Window
- 07 Metal Panel Front Door (anodised or powder-coated, colour to match windows)
- 08 Metal Panel Front Door (anodised or powder-coated, colour to match windows)
- 09 Obscured Triple Glazed Window with Aluminium Frame (anodised or powder-coated)
- 10 Frameless Obscured Glazing
- 11 Stock Brick

Revision / Date Drawn / Checked Description

Client
Steve Hackney

Project
Belmont Hill

Drawing Name
Proposed Rear Elevation



Project No. 44/1724	Prefix PL	Drawing No. 107	Issue -
Scale / Format 1:100 / A3	Drawn FG	Checked KN	Date 19.04.21

31/44 Architects GB 3144architects.com

3144
 6 Osborn Street
 London
 E1 1TD
 United Kingdom
 +44 (0)20 3735 7820
 London@
 3144architects.com

General Notes

Do not scale from drawings.
 All dimensions must be checked on site and discrepancies verified with the Architect.
 Unless shown otherwise all dimensions are to be to structural surfaces and are in mm.
 Unless shown refer to internal door schedule for door sizes. Door openings to be set out to give full specified architrave either side.
 To be read in conjunction with all relevant Architects', Services and Structural Engineers' drawings. For all structural details and information refer to Structural Engineers drawings.
 For all mechanical and electrical information refer to M&E consultants drawings and information unless shown otherwise.
 Any discrepancies between drawings to be reported immediately to the Architect.
 Refer to drawing number for details.

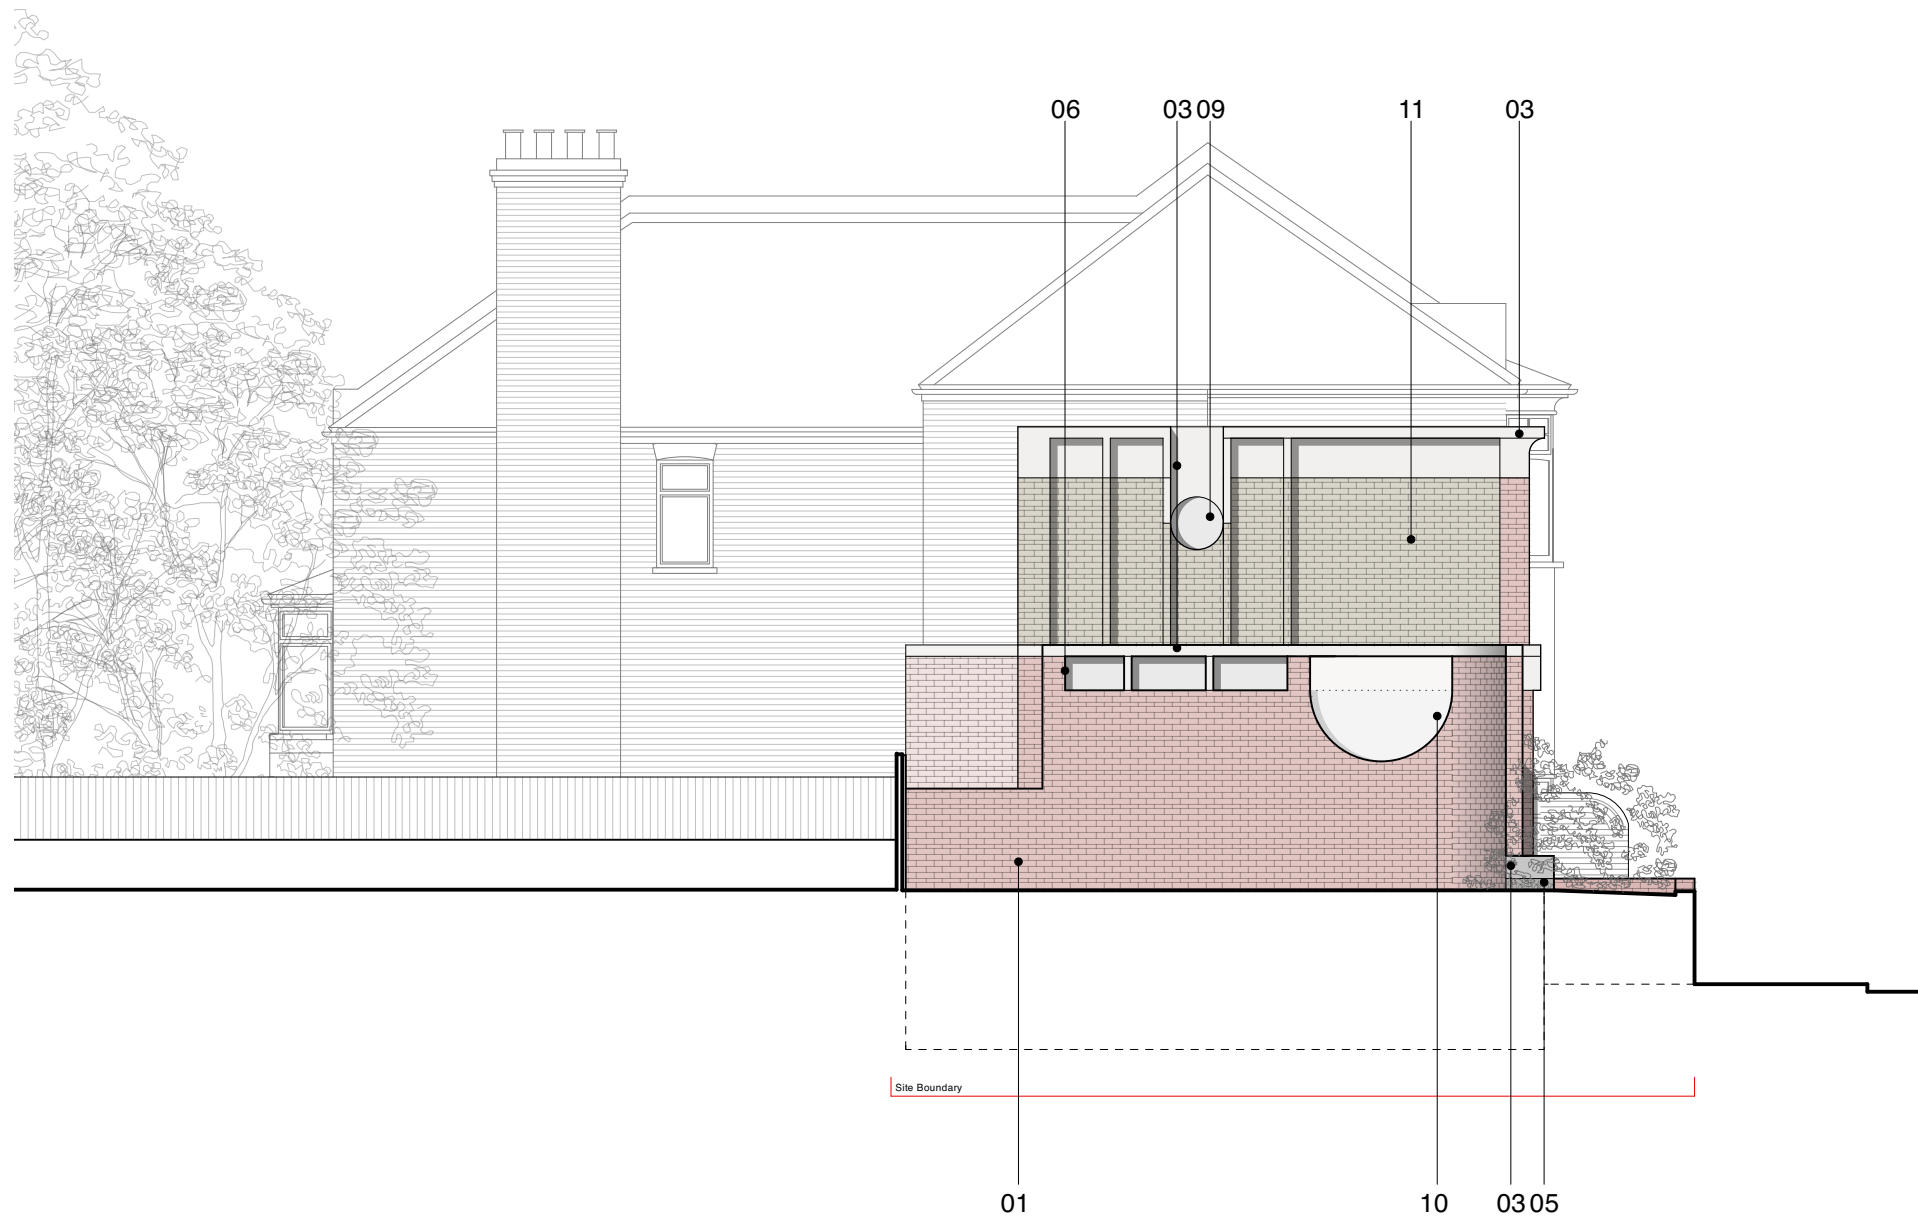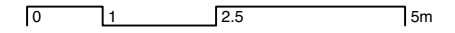

Material Key:

- 01 Red Brick
- 02 White Brick
- 03 Concrete
- 04 Opening Triple Glazed Window with Aluminium Frame (anodised or powder-coated)
- 05 Flint wall
- 06 Fixed Frameless Triple Glazed Window
- 07 Metal Panel Front Door (anodised or powder-coated, colour to match windows)
- 08 Metal Panel Front Door (anodised or powder-coated, colour to match windows)
- 09 Obscured Triple Glazed Window with Aluminium Frame (anodised or powder-coated)
- 10 Frameless Obscured Glazing
- 11 Stock Brick

Revision / Date	Drawn / Checked	Description
-----------------	-----------------	-------------

Client
 Steve Hackney

Project
 Belmont Hill

Drawing Name
 Proposed Side Elevation

Project No. 44/1724	Prefix PL	Drawing No. 108	Issue -
Scale / Format 1:100 / A3	Drawn FG	Checked KN	Date 19.04.21

31/44 Architects

GB


3144architects.com



6 Osborn Street
 London
 E1 1TD
 United Kingdom
 +44 (0)20 3735 7820
 London@
 3144architects.com

General Notes

Do not scale from drawings.
 All dimensions must be checked on site and discrepancies verified with the Architect.
 Unless shown otherwise all dimensions are to be to structural surfaces and are in mm.
 Unless shown refer to internal door schedule for door sizes. Door openings to be set out to give full specified architrave either side.
 To be read in conjunction with all relevant Architects', Services and Structural Engineers' drawings. For all structural details and information refer to Structural Engineers drawings.
 For all mechanical and electrical information refer to M&E consultants drawings and information unless shown otherwise.
 Any discrepancies between drawings to be reported immediately to the Architect.
 Refer to drawing number for details.

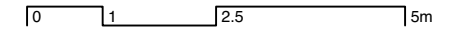

Boyne Street

Revision / Date	Drawn / Checked	Description
-----------------	-----------------	-------------

Client
Steve Hackney

Project
Belmont Hill

Drawing Name
Proposed Street Elevation

Project No. 44/1724	Prefix PL	Drawing No. 109	Issue -
Scale / Format 1:100 / A3	Drawn FG	Checked KN	Date 19.04.21



31/44 Architects	GB	3144architects.com
------------------	----	--------------------

31/44
 6 Osborn Street
 London
 E1 1TD
 United Kingdom
 +44 (0)20 3735 7820
 London@
 3144architects.com

General Notes

Do not scale from drawings.
 All dimensions must be checked on site and discrepancies verified with the Architect.
 Unless shown otherwise all dimensions are to be to structural surfaces and are in mm.
 Unless shown refer to internal door schedule for door sizes. Door openings to be set out to give full specified architrave either side.
 To be read in conjunction with all relevant Architects', Services and Structural Engineers' drawings. For all structural details and information refer to Structural Engineers' drawings. For all mechanical and electrical information refer to M&E consultants drawings and information unless shown otherwise.
 Any discrepancies between drawings to be reported immediately to the Architect.
 Refer to drawing number for details.

0 1 2.5 5m

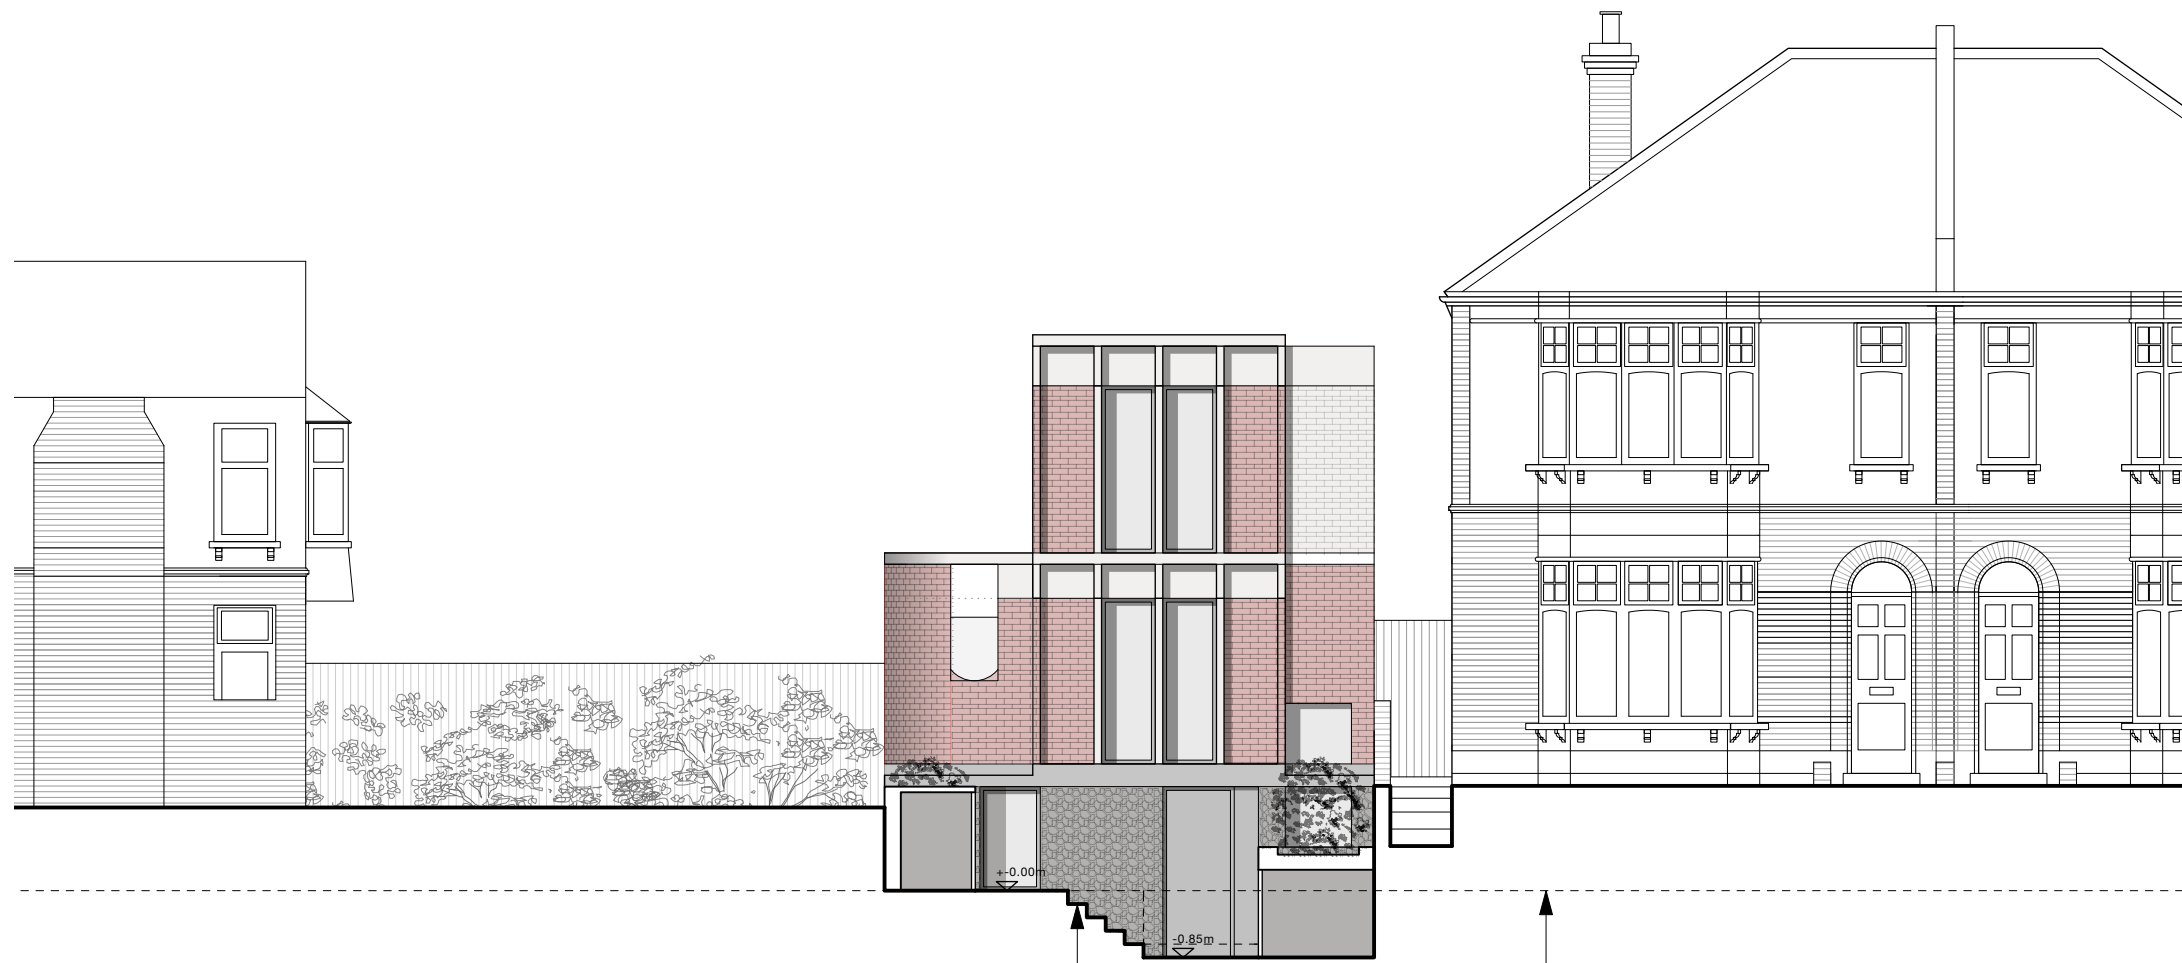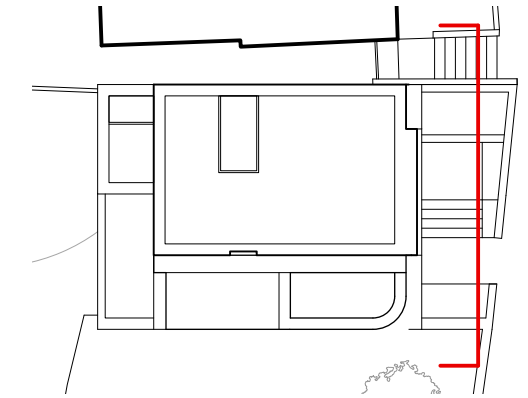

Street Elevation of Boyne Street

Garden wall of proposed removed for clarity

Outline of street

Revision / Date	Drawn / Checked	Description
-----------------	-----------------	-------------

Client
Steve Hackney

Project
Belmont Hill

Drawing Name
Proposed Section AA

Project No. 44/1724	Prefix PL	Drawing No. 110	Issue -
Scale / Format 1:100 / A3	Drawn FG	Checked KN	Date 19.04.21

31/44 Architects

GB

3144architects.com



31/44

6 Osborn Street
 London
 E1 1TD
 United Kingdom
 +44 (0)20 3735 7820
 London@
 3144architects.com

General Notes

Do not scale from drawings.
 All dimensions must be checked on site and discrepancies verified with the Architect.
 Unless shown otherwise all dimensions are to be to structural surfaces and are in mm.
 Unless shown refer to internal door schedule for door sizes. Door openings to be set out to give full specified architrave either side.
 To be read in conjunction with all relevant Architects', Services and Structural Engineers' drawings. For all structural details and information refer to Structural Engineers' drawings. For all mechanical and electrical information refer to M&E consultants drawings and information unless shown otherwise.
 Any discrepancies between drawings to be reported immediately to the Architect.
 Refer to drawing number for details.

0 1 2.5 5m

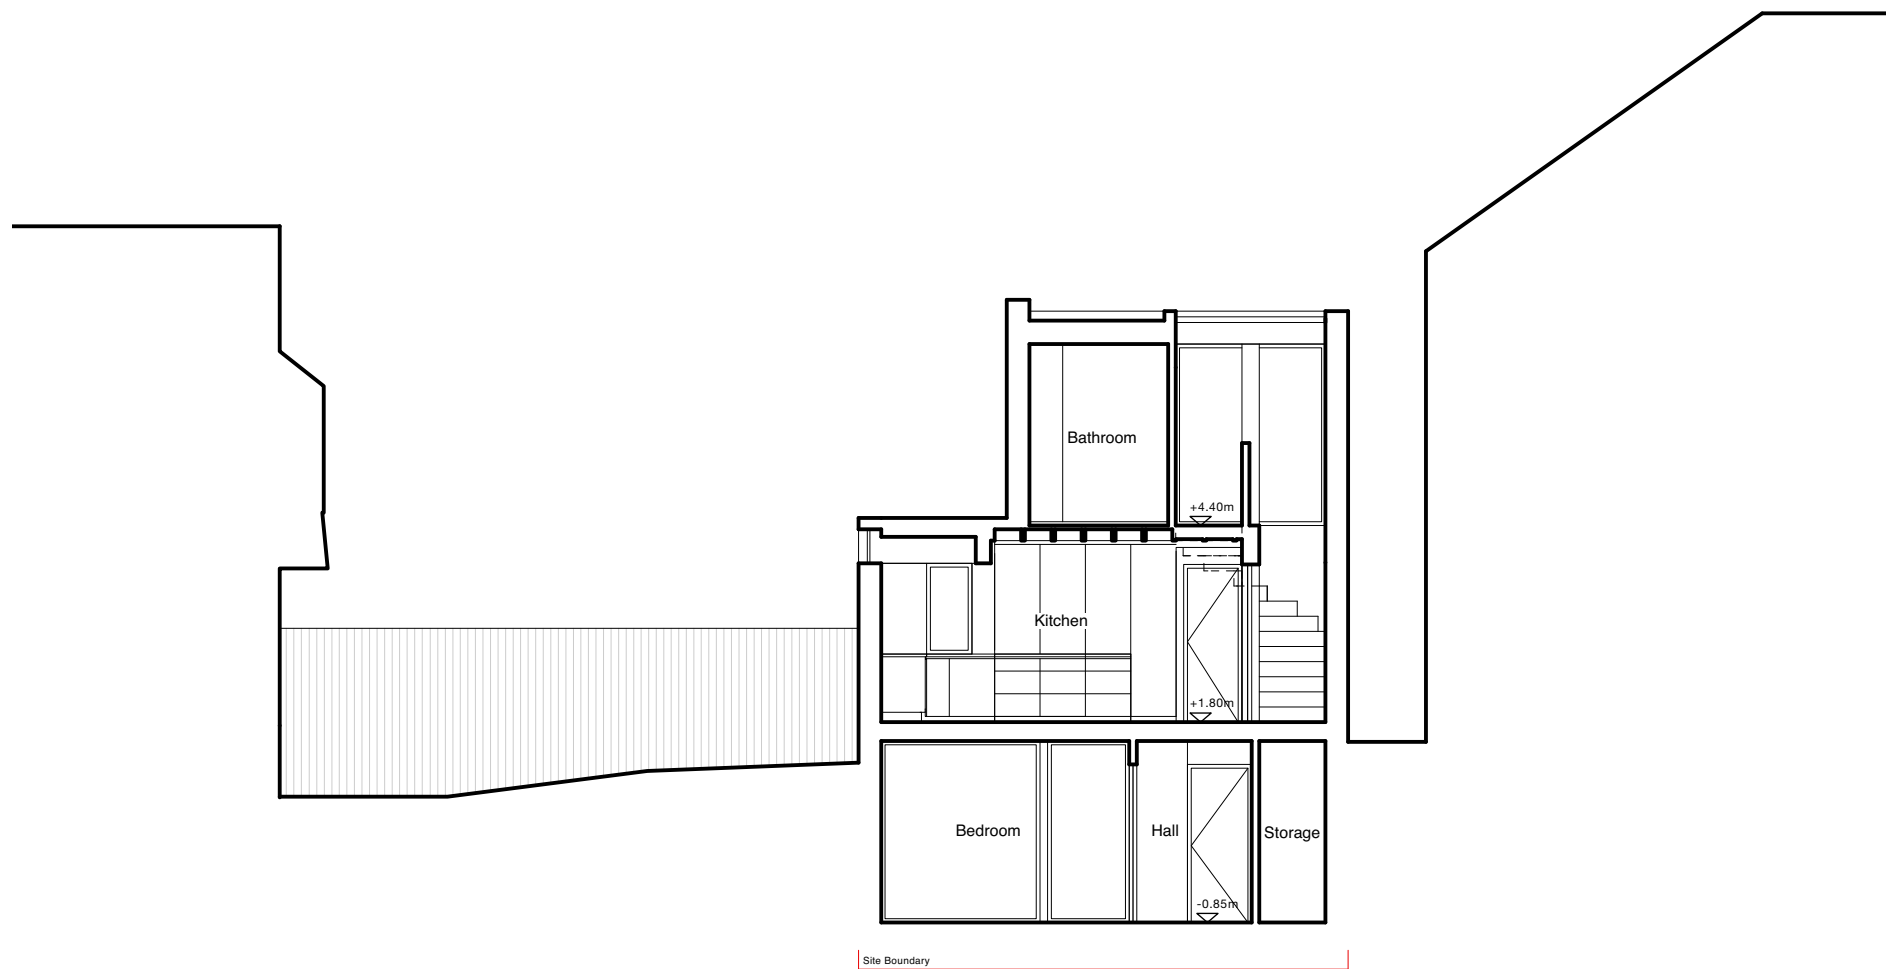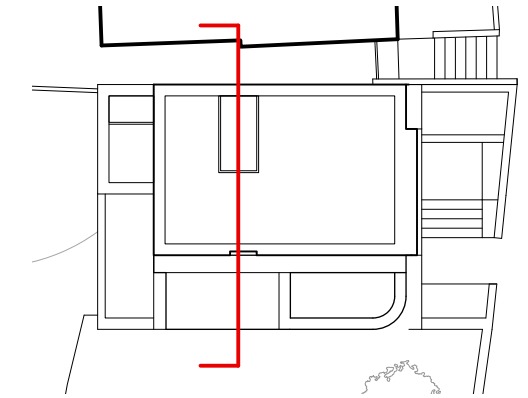

Revision / Date Drawn / Checked Description

Client
Steve Hackney

Project
Belmont Hill

Drawing Name
Proposed Section BB

Project No. 44/1724	Prefix PL	Drawing No. 111	Issue -
Scale / Format 1:100 / A3	Drawn FG	Checked KN	Date 19.04.21

31/44 Architects GB 3144architects.com




6 Osborn Street
 London
 E1 1TD
 United Kingdom
 +44 (0)20 3735 7820
 London@
 3144architects.com

General Notes

Do not scale from drawings.
 All dimensions must be checked on site and discrepancies verified with the Architect.
 Unless shown otherwise all dimensions are to be to structural surfaces and are in mm.
 Unless shown refer to internal door schedule for door sizes. Door openings to be set out to give full specified architrave either side.
 To be read in conjunction with all relevant Architects', Services and Structural Engineers' drawings. For all structural details and information refer to Structural Engineers drawings.
 For all mechanical and electrical information refer to M&E consultants drawings and information unless shown otherwise.
 Any discrepancies between drawings to be reported immediately to the Architect.
 Refer to drawing number for details.

0 1 2.5 5m

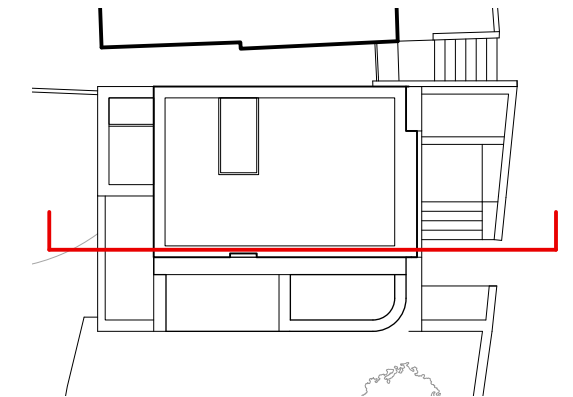

Revision / Date Drawn / Checked Description

Client
Steve Hackney


Project
Belmont Hill

Drawing Name
Proposed Section CC

Project No.	Prefix	Drawing No.	Issue
44/1724	PL	112	-
Scale / Format	Drawn	Checked	Date
1:100 / A3	FG	KN	19.04.21


31/44 Architects GB 3144architects.com

3144
 6 Osborn Street
 London
 E1 1TD
 United Kingdom
 +44 (0)20 3735 7820
 London@
 3144architects.com

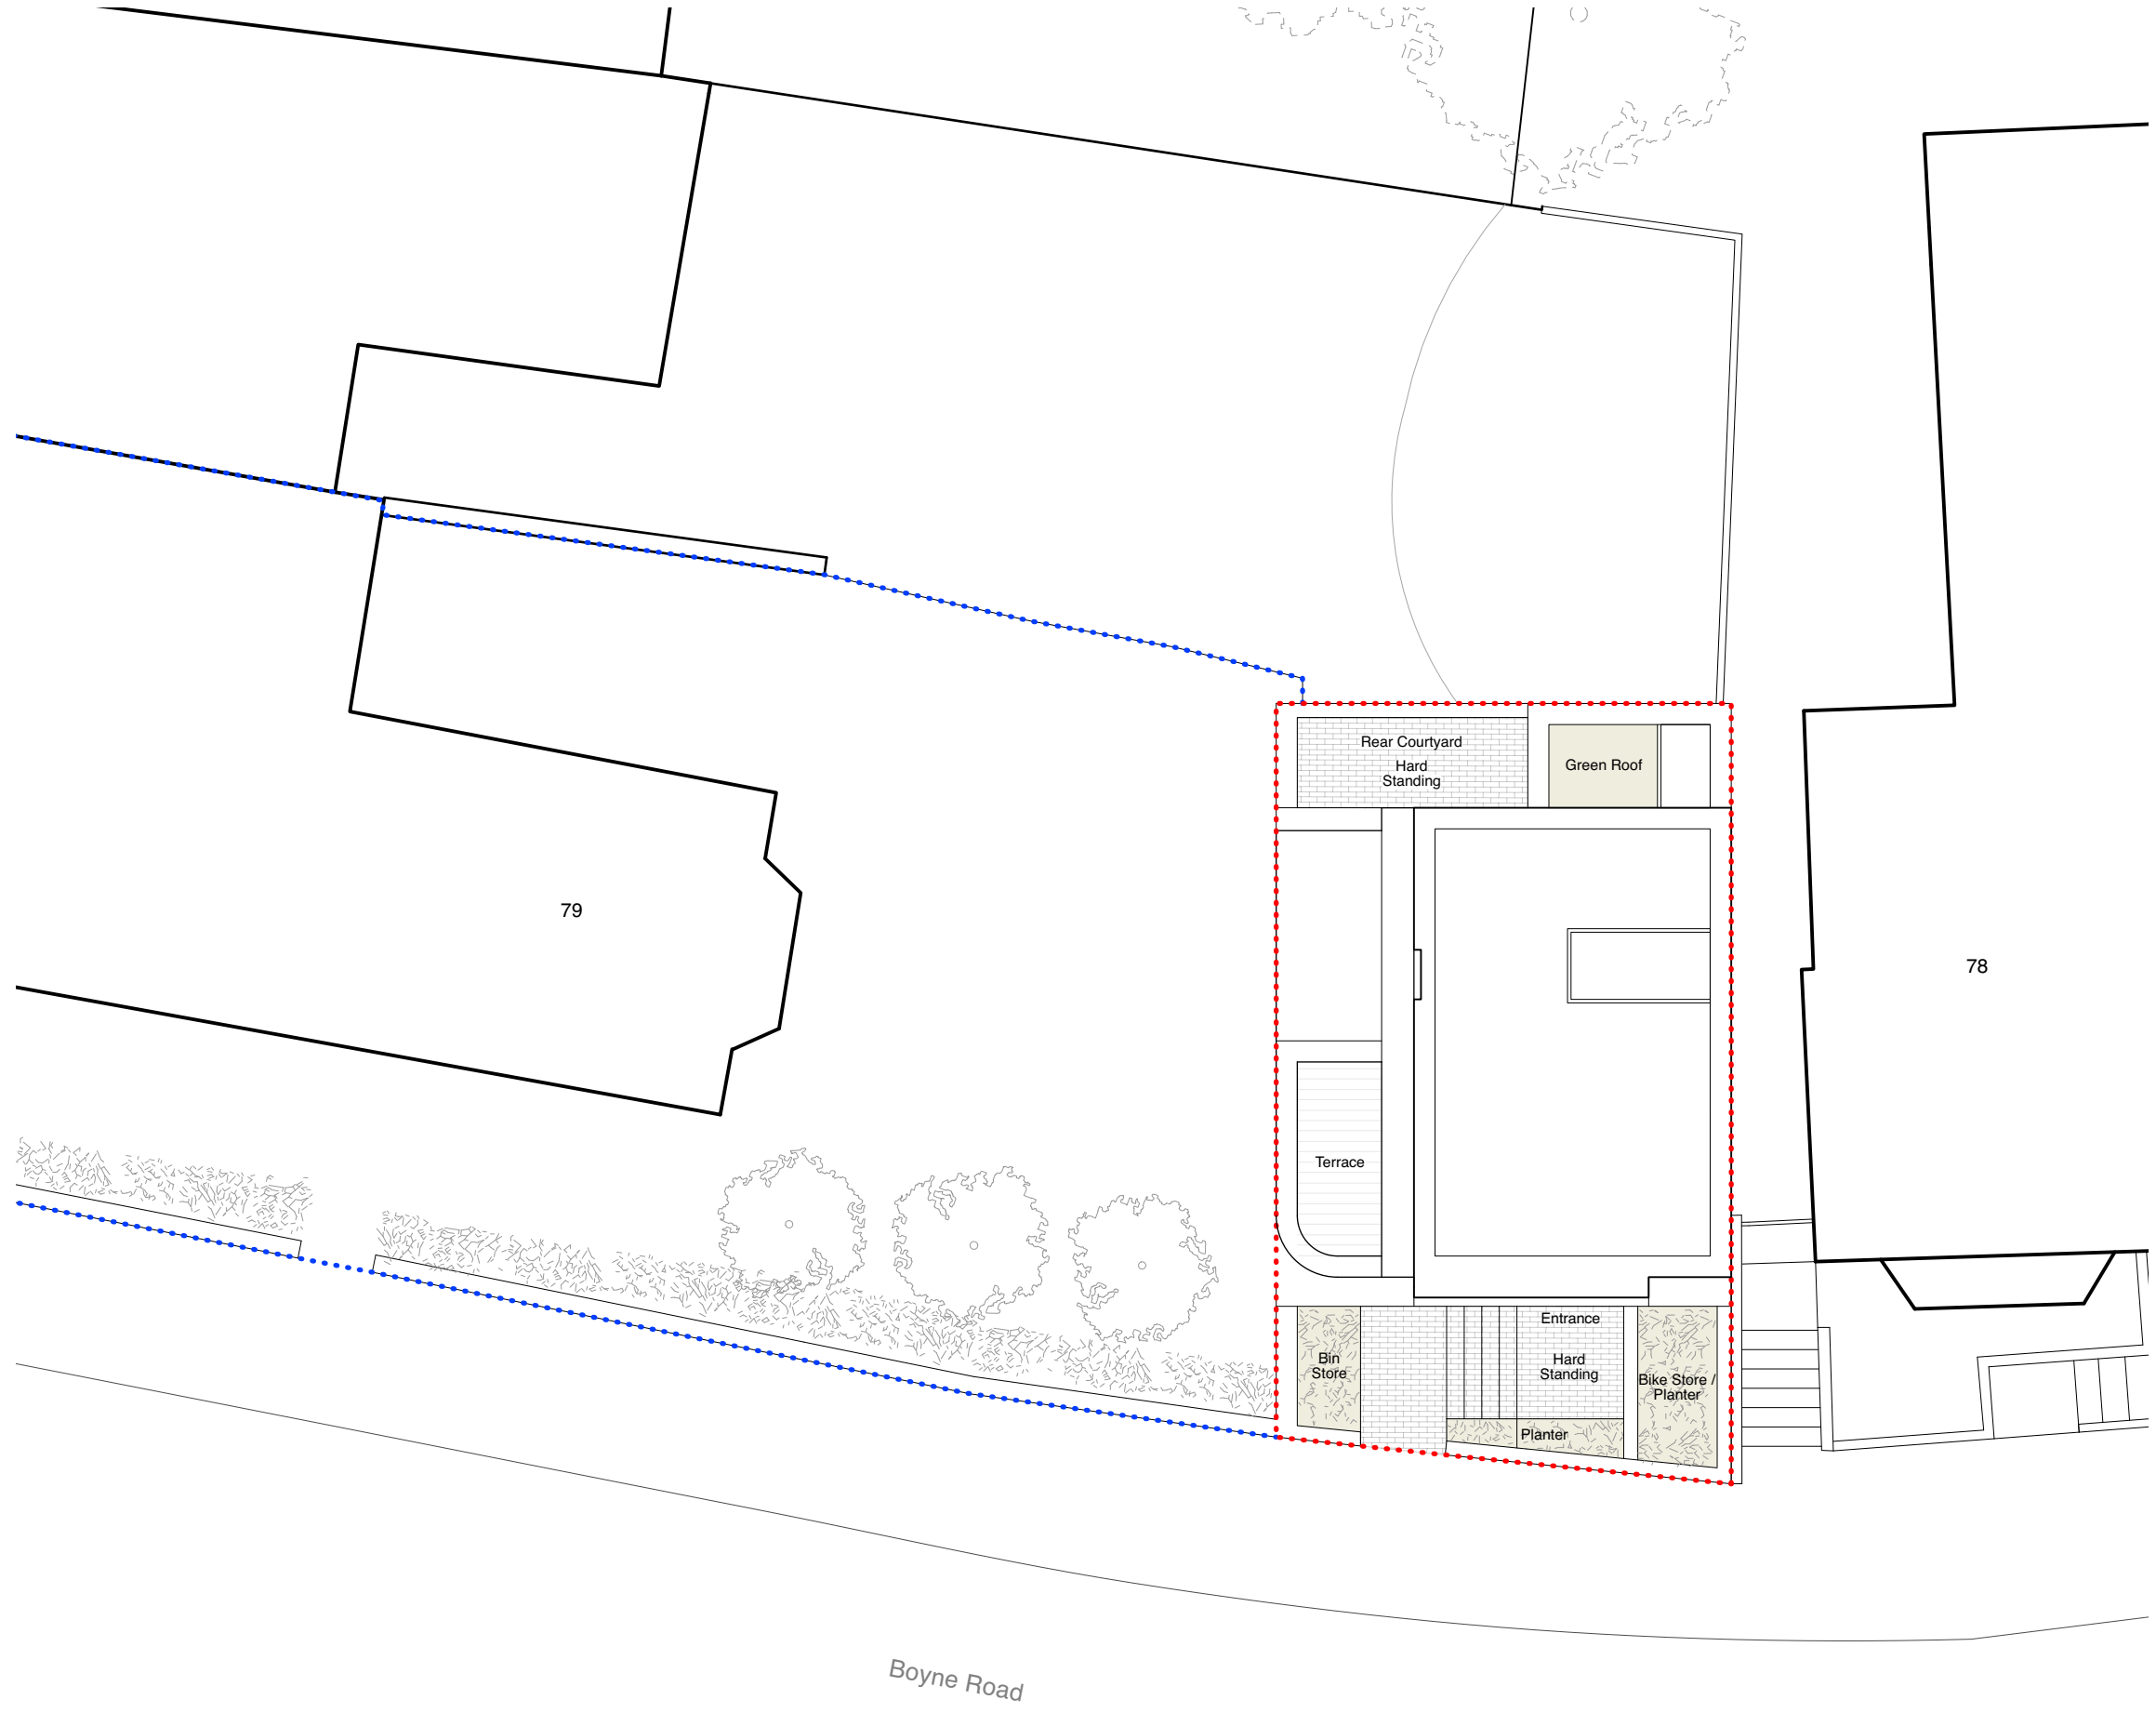

General Notes

Do not scale from drawings.
 All dimensions must be checked on site and discrepancies verified with the Architect.
 Unless shown otherwise all dimensions are to be to structural surfaces and are in mm.
 Unless shown refer to internal door schedule for door sizes. Door openings to be set out to give full specified architrave either side.
 To be read in conjunction with all relevant Architects', Services and Structural Engineers' drawings. For all structural details and information refer to Structural Engineers drawings.
 For all mechanical and electrical information refer to M&E consultants drawings and information unless shown otherwise.
 Any discrepancies between drawings to be reported immediately to the Architect.
 Refer to drawing number for details.

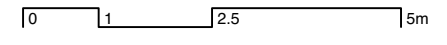

Revision / Date	Drawn / Checked	Description
-----------------	-----------------	-------------

Client
Steve Hackney

Project
Belmont Hill

Drawing Name
Proposed Landscape Plan

Project No.	Prefix	Drawing No.	Issue
44/1724	PL	113	-
Scale / Format	Drawn	Checked	Date
1:100 / A3	FG	KN	19.04.21

31/44 Architects GB 3144architects.com



6 Osborn Street
 London
 E1 1TD
 United Kingdom
 +44 (0)20 3735 7820
 London@
 3144architects.com