



1:500

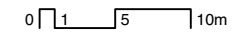


General Notes

Do not scale from drawings.  
 All dimensions must be checked on site and discrepancies verified with the Architect.  
 Unless shown otherwise all dimensions are to be to structural surfaces and are in mm.  
 Unless shown refer to internal door schedule for door sizes. Door openings to be set out to give full specified architrave either side.  
 To be read in conjunction with all relevant Architects', Services and Structural Engineers' drawings. For all structural details and information refer to Structural Engineers drawings.  
 For all mechanical and electrical information refer to M&E consultants drawings and information unless shown otherwise.  
 Any discrepancies between drawings to be reported immediately to the Architect.  
 Refer to drawing number for details.

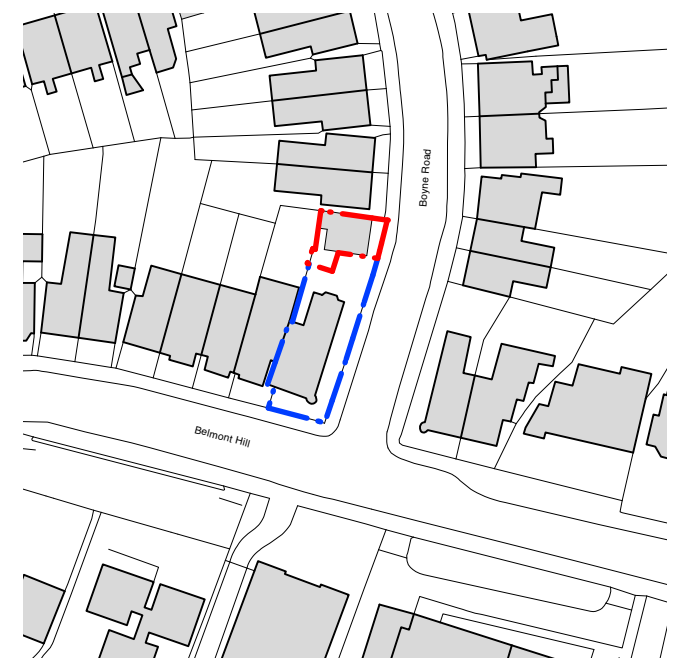

1:1250

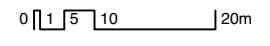

Revision / Date	Drawn / Checked	Description
-----------------	-----------------	-------------

Client  
**Steve Hackney**

Project  
**Belmont Hill**

Drawing Name  
**Proposed Location Plan**

Project No. 44/1724	Prefix DIA	Drawing No. 100	Issue -
Scale / Format Various / A3	Drawn BVR	Checked TJ	Date 04.05.22


31/44 Architects

GB

3144architects.com



6 Osborn Street  
 London  
 E1 1TD  
 United Kingdom  
 +44 (0)20 3735 7820  
 London@  
 3144architects.com

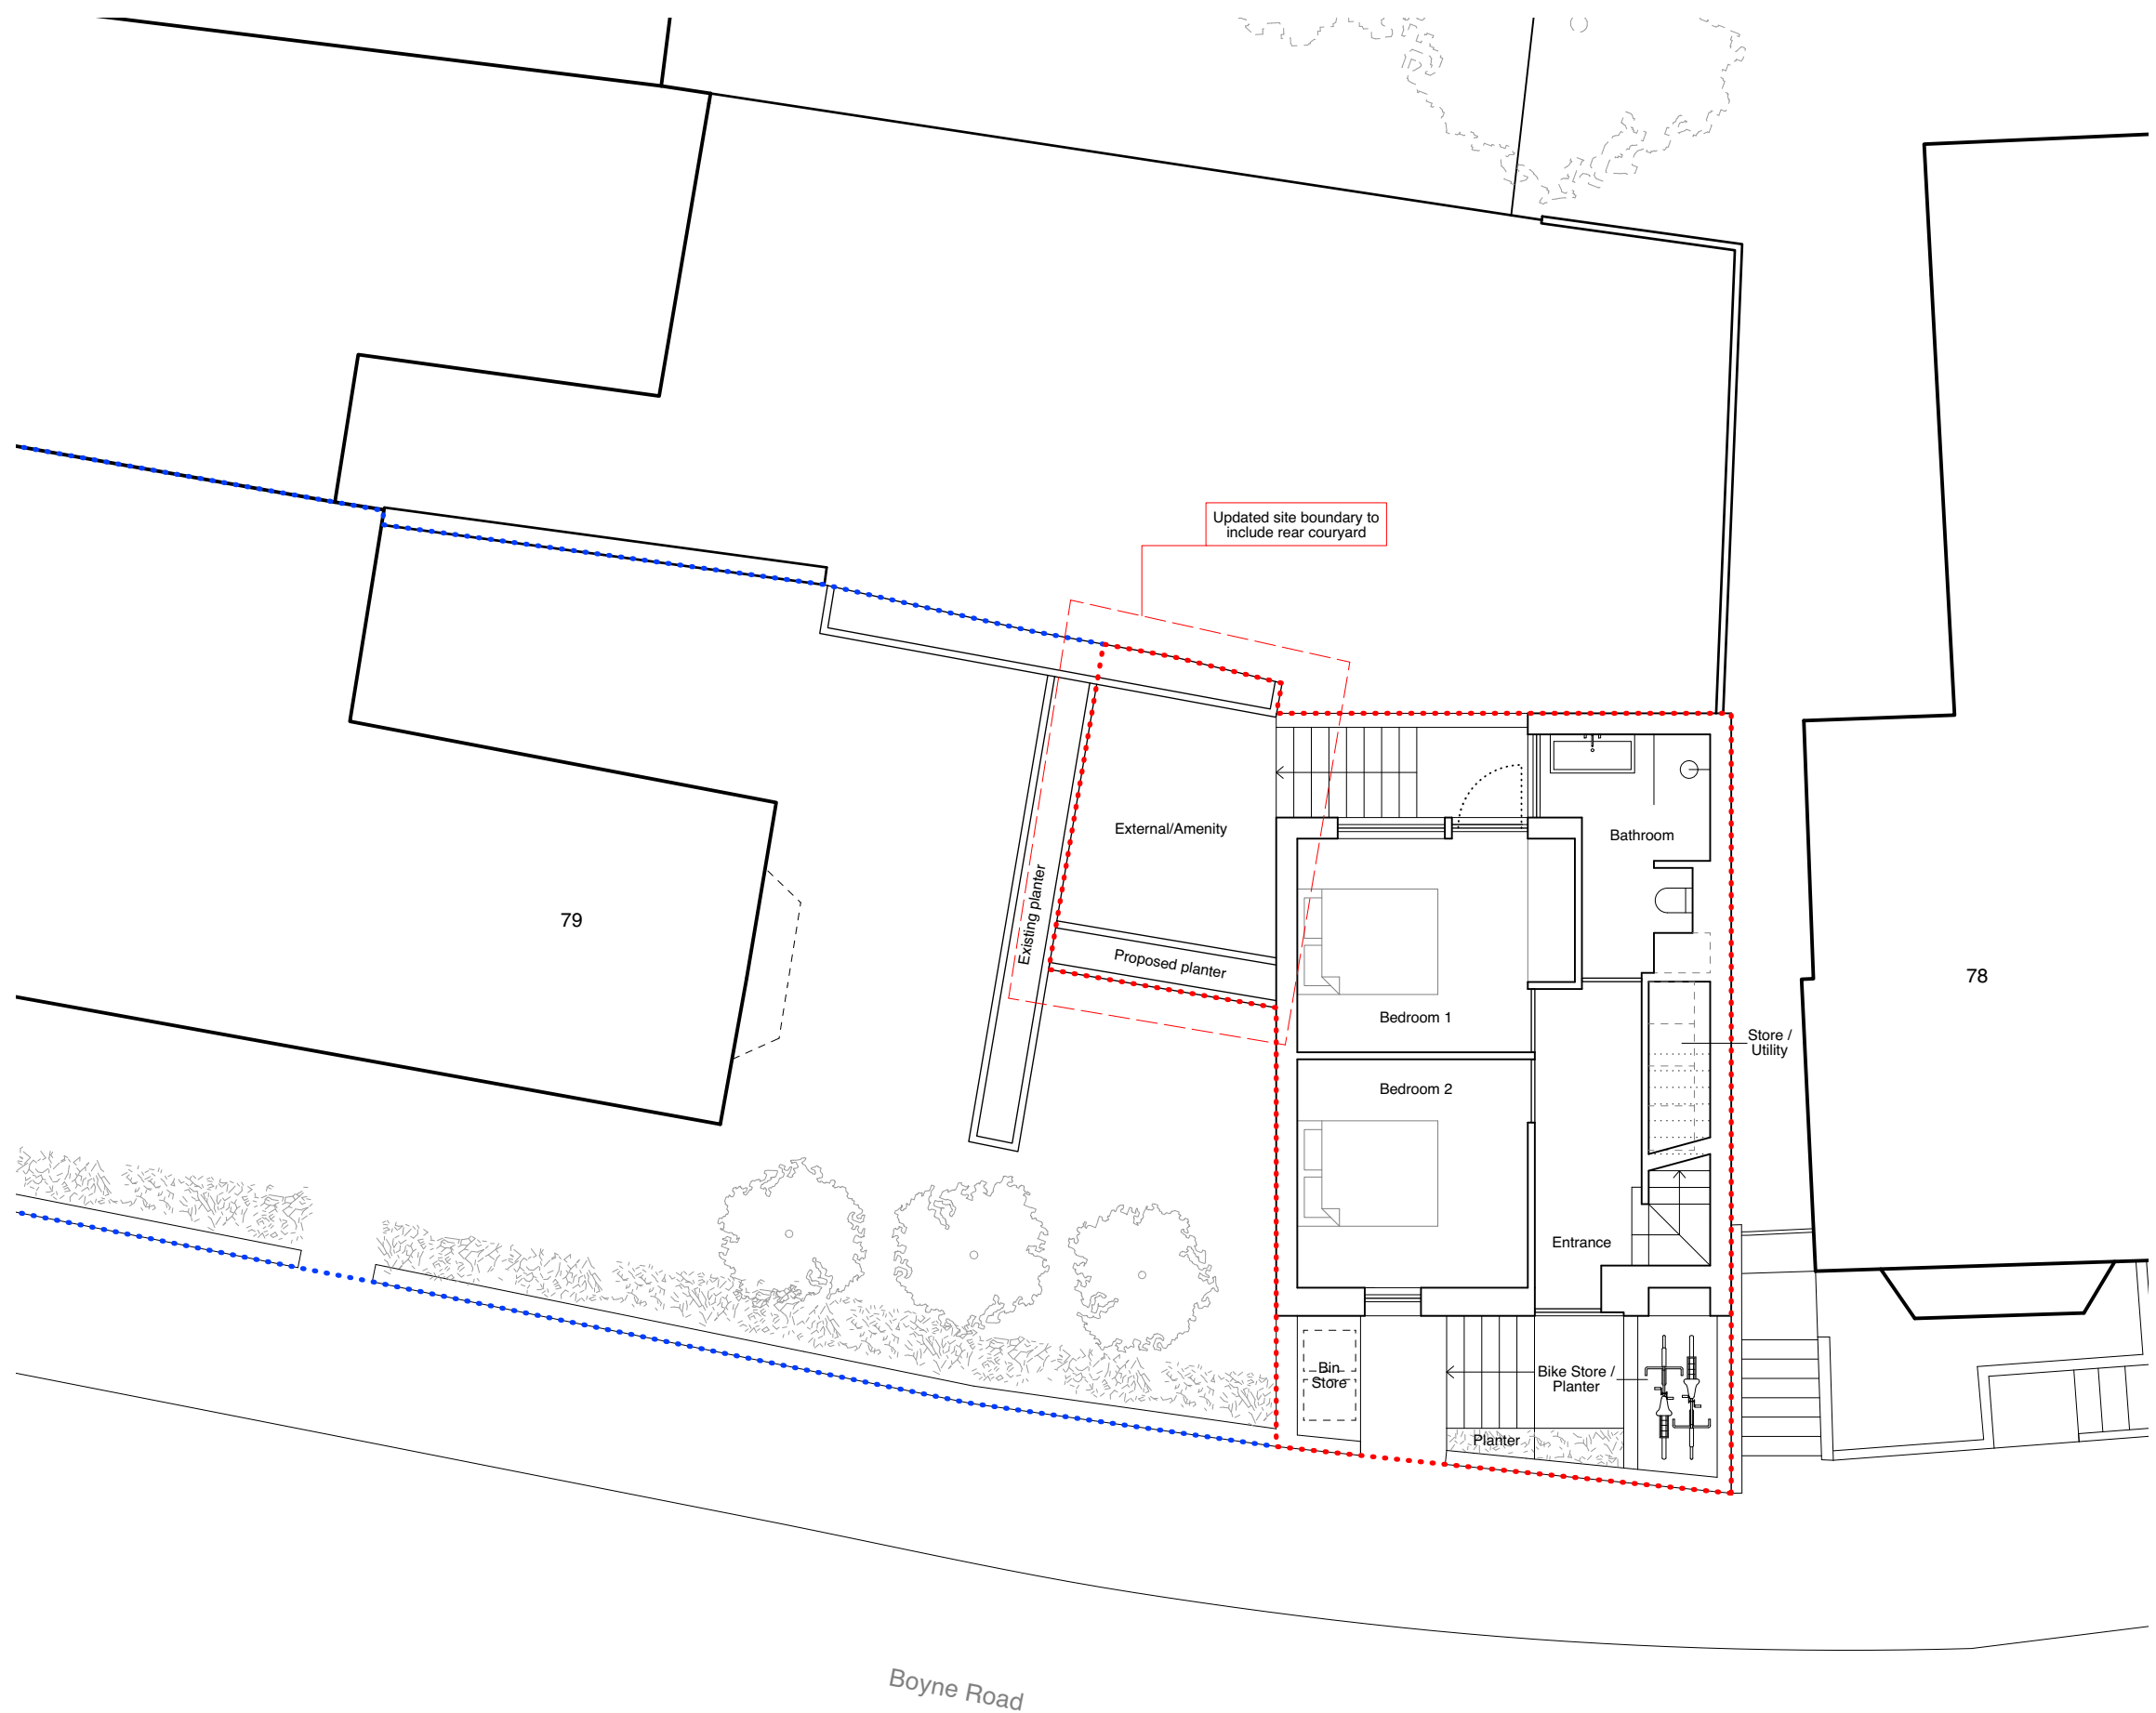

General Notes

Do not scale from drawings.  
 All dimensions must be checked on site and discrepancies verified with the Architect.  
 Unless shown otherwise all dimensions are to be to structural surfaces and are in mm.  
 Unless shown refer to internal door schedule for door sizes. Door openings to be set out to give full specified architrave either side.  
 To be read in conjunction with all relevant Architects', Services and Structural Engineers' drawings. For all structural details and information refer to Structural Engineers drawings.  
 For all mechanical and electrical information refer to M&E consultants drawings and information unless shown otherwise.  
 Any discrepancies between drawings to be reported immediately to the Architect.  
 Refer to drawing number for details.

0 1 2.5 5m



Revision / Date      Drawn / Checked      Description

Client  
**Steve Hackney**

Project  
**Belmont Hill**


Drawing Name  
**Proposed Lower Ground Floor Plan**

Project No. <b>44/1724</b>	Prefix <b>DIA</b>	Drawing No. <b>102</b>	Issue <b>-</b>
-------------------------------	----------------------	---------------------------	-------------------

Scale / Format <b>1:100 / A3</b>	Drawn <b>BVR</b>	Checked <b>TJ</b>	Date <b>04.05.22</b>
-------------------------------------	---------------------	----------------------	-------------------------


31/44 Architects	GB	3144architects.com
------------------	----	--------------------

**31/44**  
 6 Osborn Street  
 London  
 E1 1TD  
 United Kingdom  
 +44 (0)20 3735 7820  
 London@  
 3144architects.com

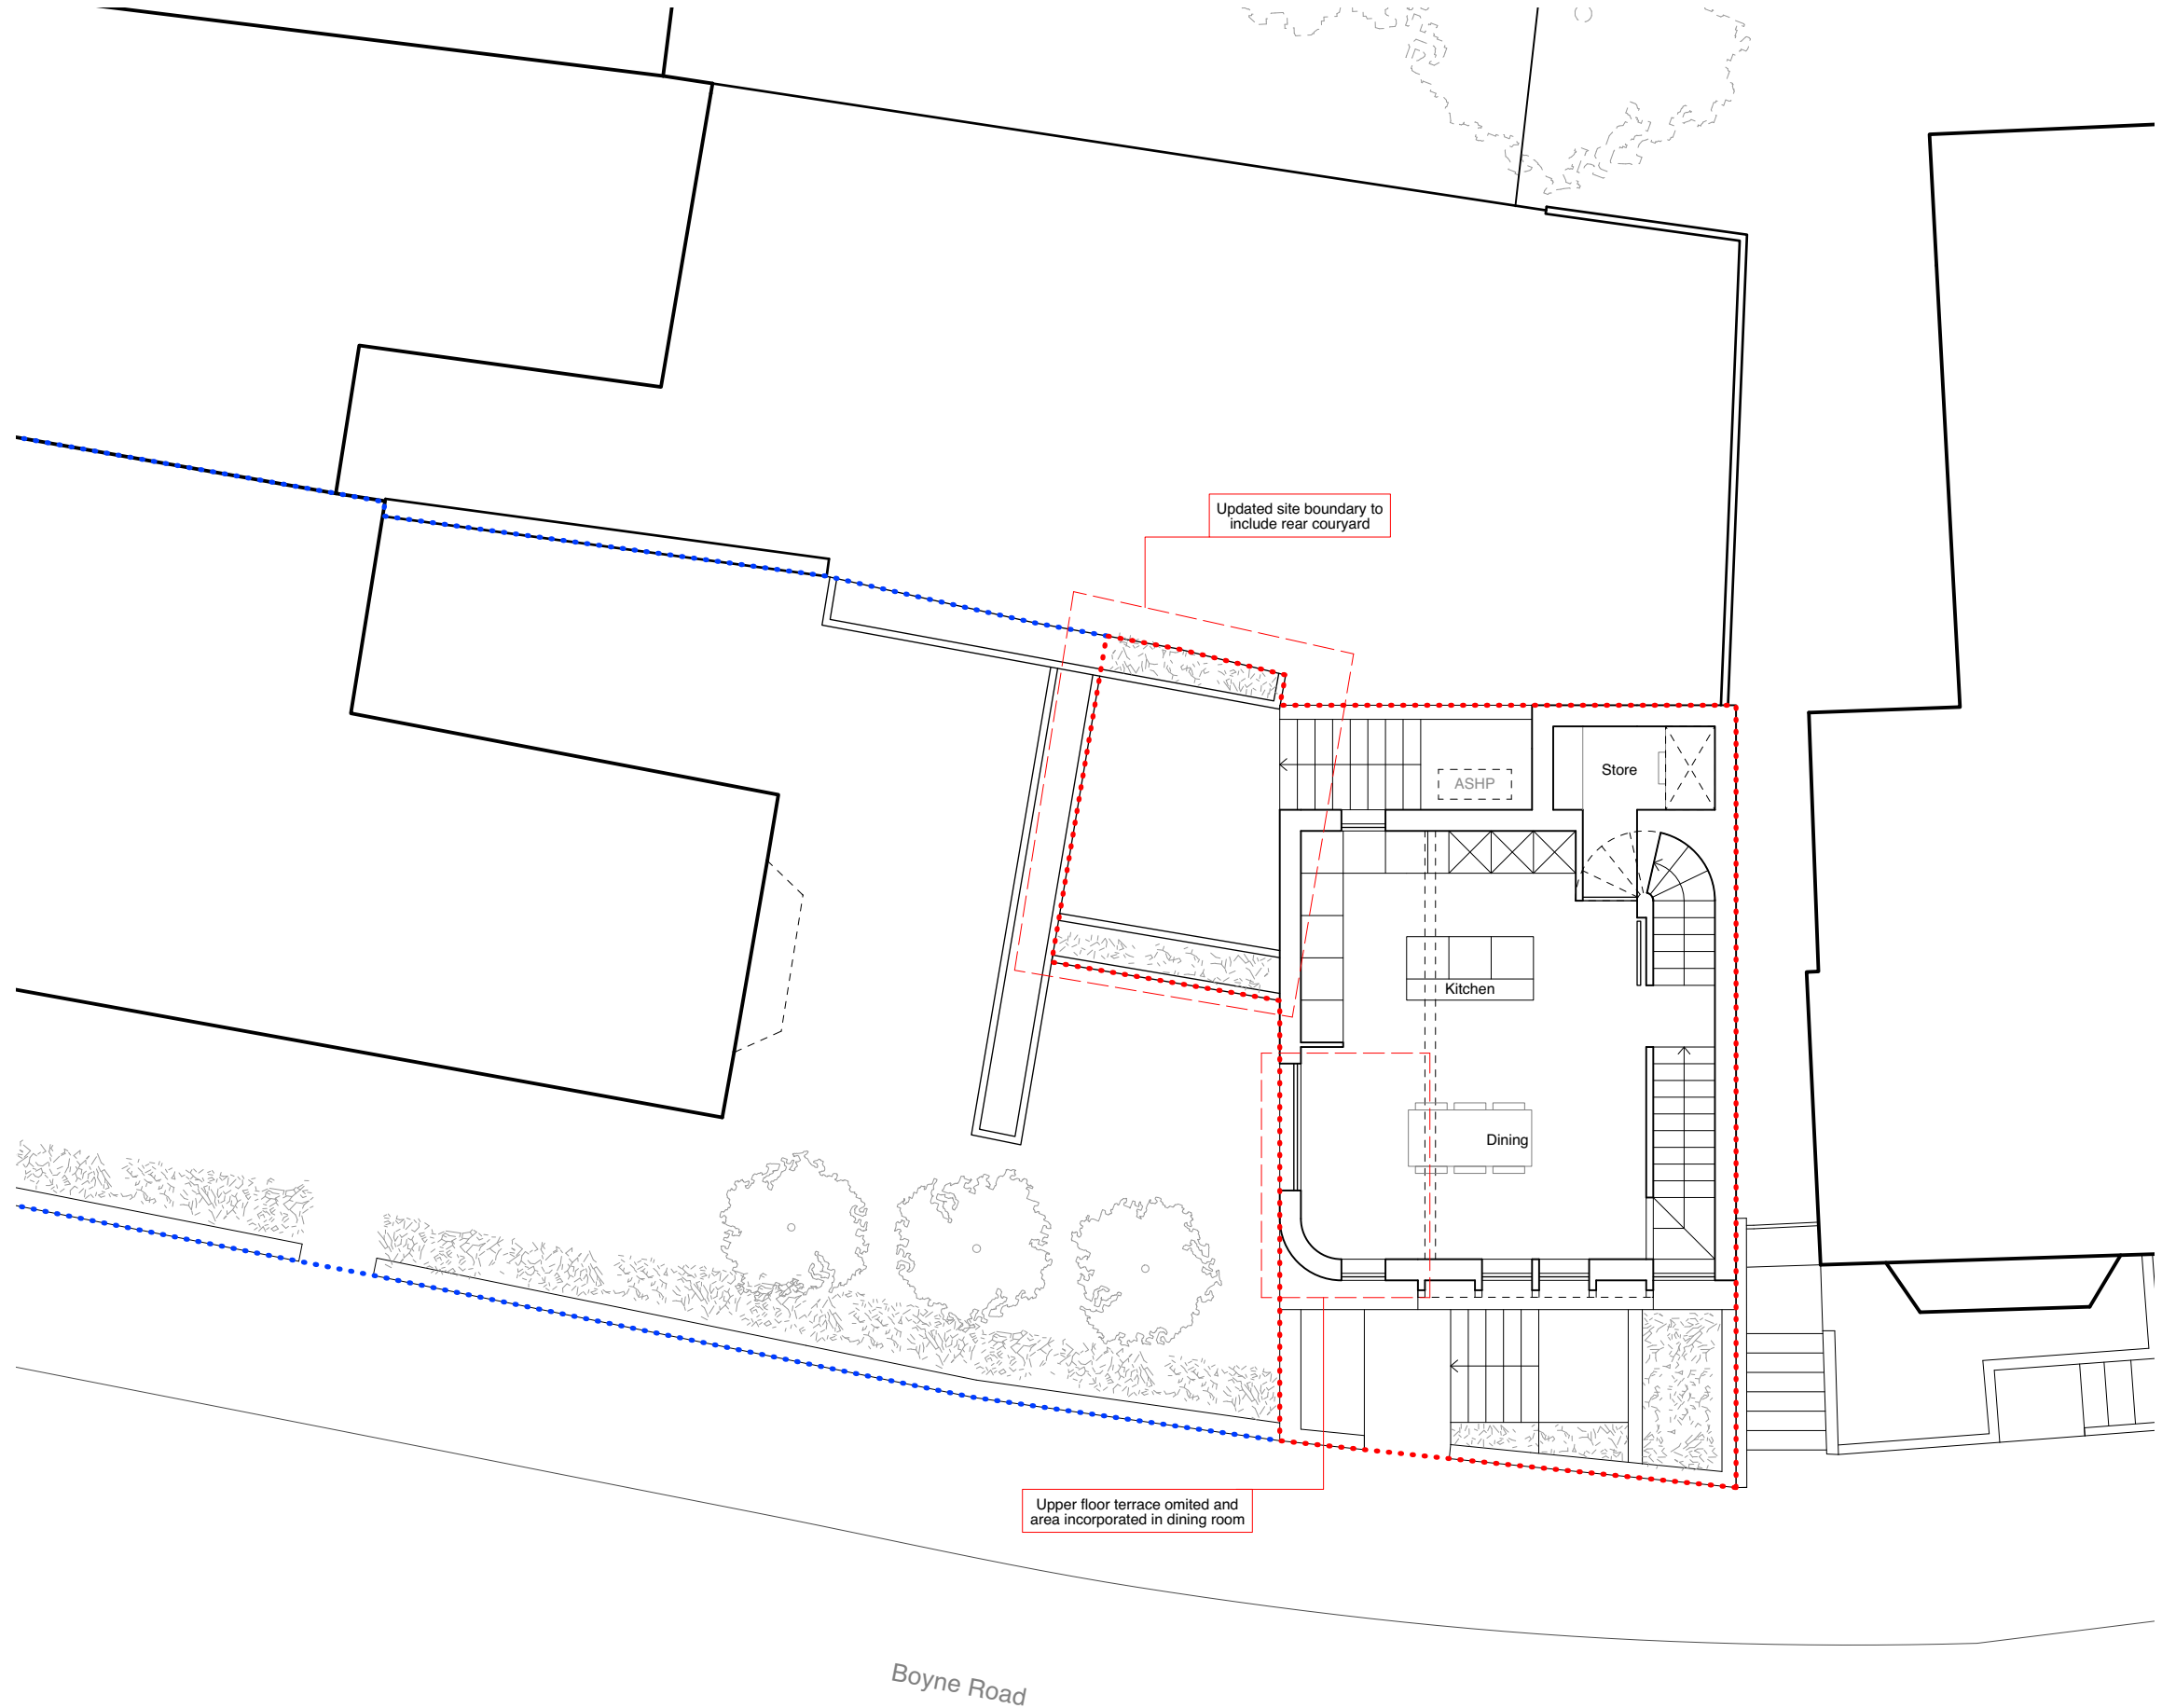

General Notes

Do not scale from drawings.  
 All dimensions must be checked on site and discrepancies verified with the Architect.  
 Unless shown otherwise all dimensions are to be to structural surfaces and are in mm.  
 Unless shown refer to internal door schedule for door sizes. Door openings to be set out to give full specified architrave either side.  
 To be read in conjunction with all relevant Architects', Services and Structural Engineers' drawings. For all structural details and information refer to Structural Engineers drawings.  
 For all mechanical and electrical information refer to M&E consultants drawings and information unless shown otherwise.  
 Any discrepancies between drawings to be reported immediately to the Architect.  
 Refer to drawing number for details.

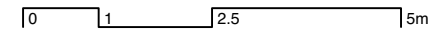

Updated site boundary to include rear courtyard

Upper floor terrace omitted and area incorporated in dining room

Revision / Date      Drawn / Checked      Description

Client  
**Steve Hackney**


Project  
**Belmont Hill**

Drawing Name  
**Proposed Upper Ground Floor Plan**

Project No. 44/1724	Prefix DIA	Drawing No. 103	Issue -
Scale / Format 1:100 / A3	Drawn BVR	Checked TJ	Date 04.05.22


31/44 Architects      GB      3144architects.com

**31/44**  
 6 Osborn Street  
 London  
 E1 1TD  
 United Kingdom  
 +44 (0)20 3735 7820  
 London@  
 3144architects.com

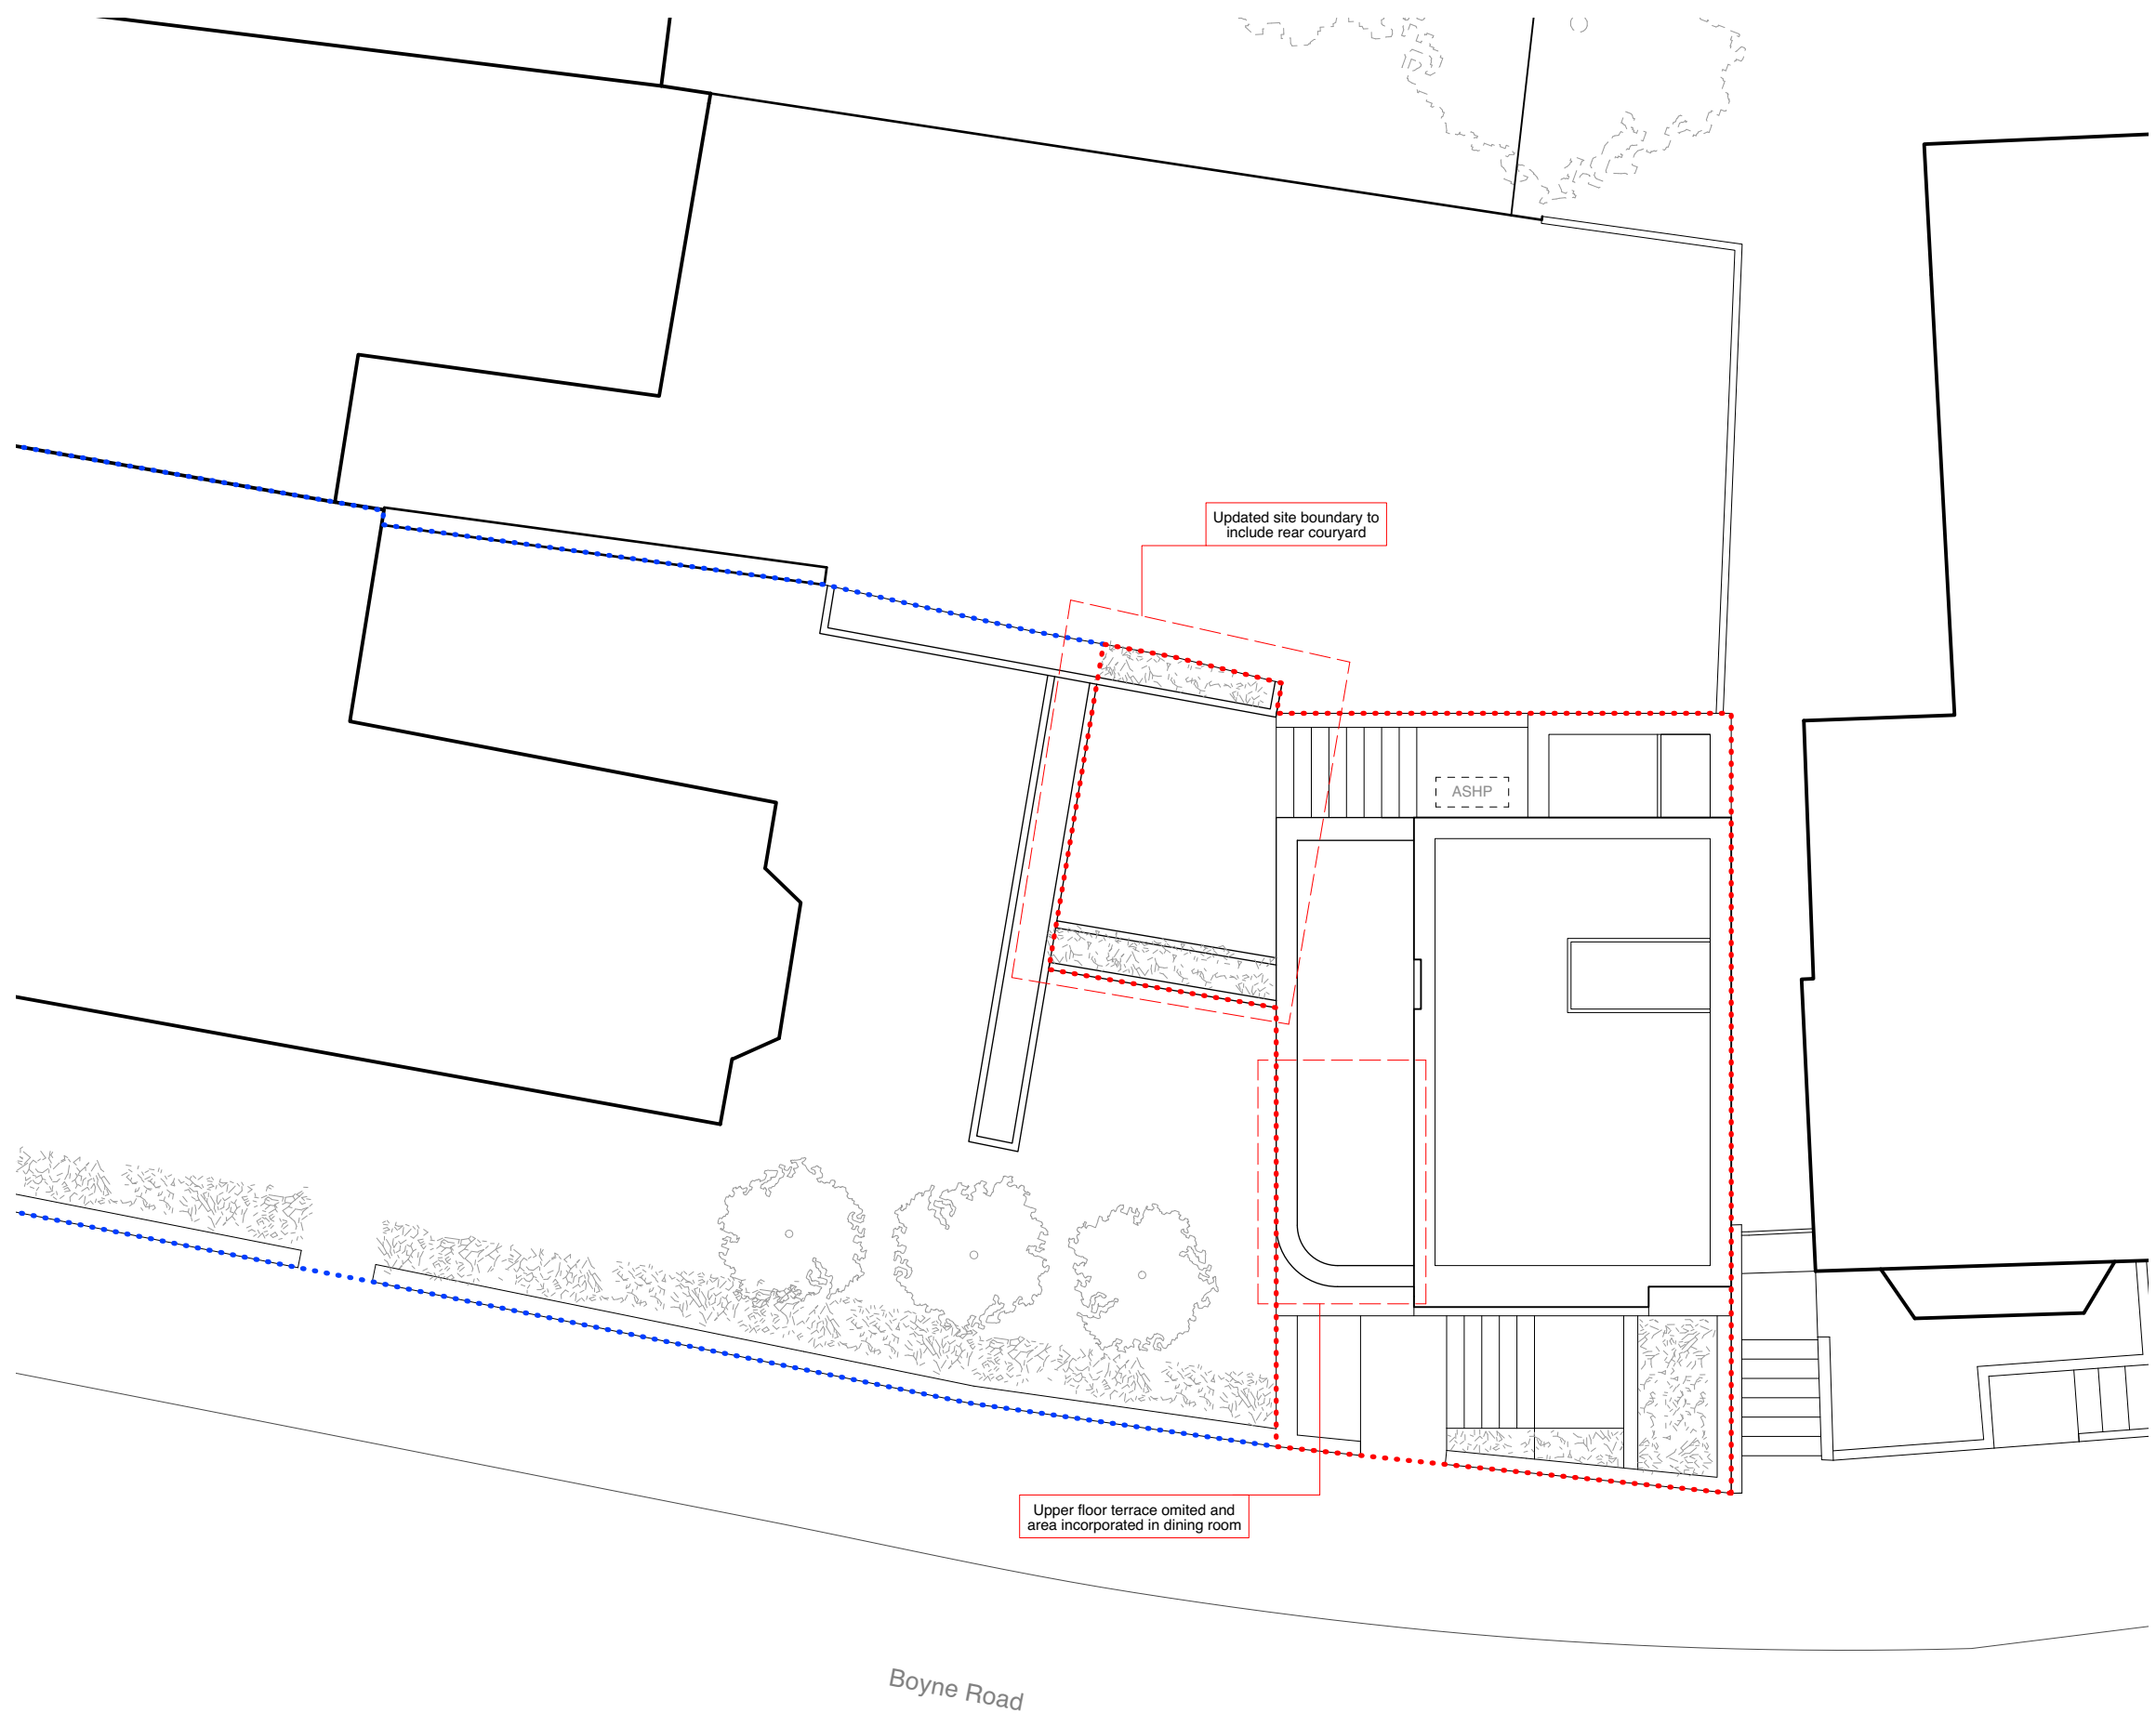

General Notes

Do not scale from drawings.  
 All dimensions must be checked on site and discrepancies verified with the Architect.  
 Unless shown otherwise all dimensions are to be to structural surfaces and are in mm.  
 Unless shown refer to internal door schedule for door sizes. Door openings to be set out to give full specified architrave either side.  
 To be read in conjunction with all relevant Architects', Services and Structural Engineers' drawings. For all structural details and information refer to Structural Engineers drawings.  
 For all mechanical and electrical information refer to M&E consultants drawings and information unless shown otherwise.  
 Any discrepancies between drawings to be reported immediately to the Architect.  
 Refer to drawing number for details.

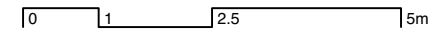

Revision / Date	Drawn / Checked	Description
-----------------	-----------------	-------------

Client  
**Steve Hackney**

Project  
**Belmont Hill**

Drawing Name  
**Proposed Roof Plan**

Project No. 44/1724	Prefix DIA	Drawing No. 105	Issue -
Scale / Format 1:100 / A3	Drawn BVR	Checked TJ	Date 04.05.22



31/44 Architects	GB	3144architects.com
------------------	----	--------------------



6 Osborn Street  
 London  
 E1 1TD  
 United Kingdom  
 +44 (0)20 3735 7820  
 London@  
 3144architects.com

General Notes

Do not scale from drawings.  
 All dimensions must be checked on site and discrepancies verified with the Architect.  
 Unless shown otherwise all dimensions are to be to structural surfaces and are in mm.  
 Unless shown refer to internal door schedule for door sizes. Door openings to be set out to give full specified architrave either side.  
 To be read in conjunction with all relevant Architects', Services and Structural Engineers' drawings. For all structural details and information refer to Structural Engineers drawings.  
 For all mechanical and electrical information refer to M&E consultants drawings and information unless shown otherwise.  
 Any discrepancies between drawings to be reported immediately to the Architect.  
 Refer to drawing number for details.

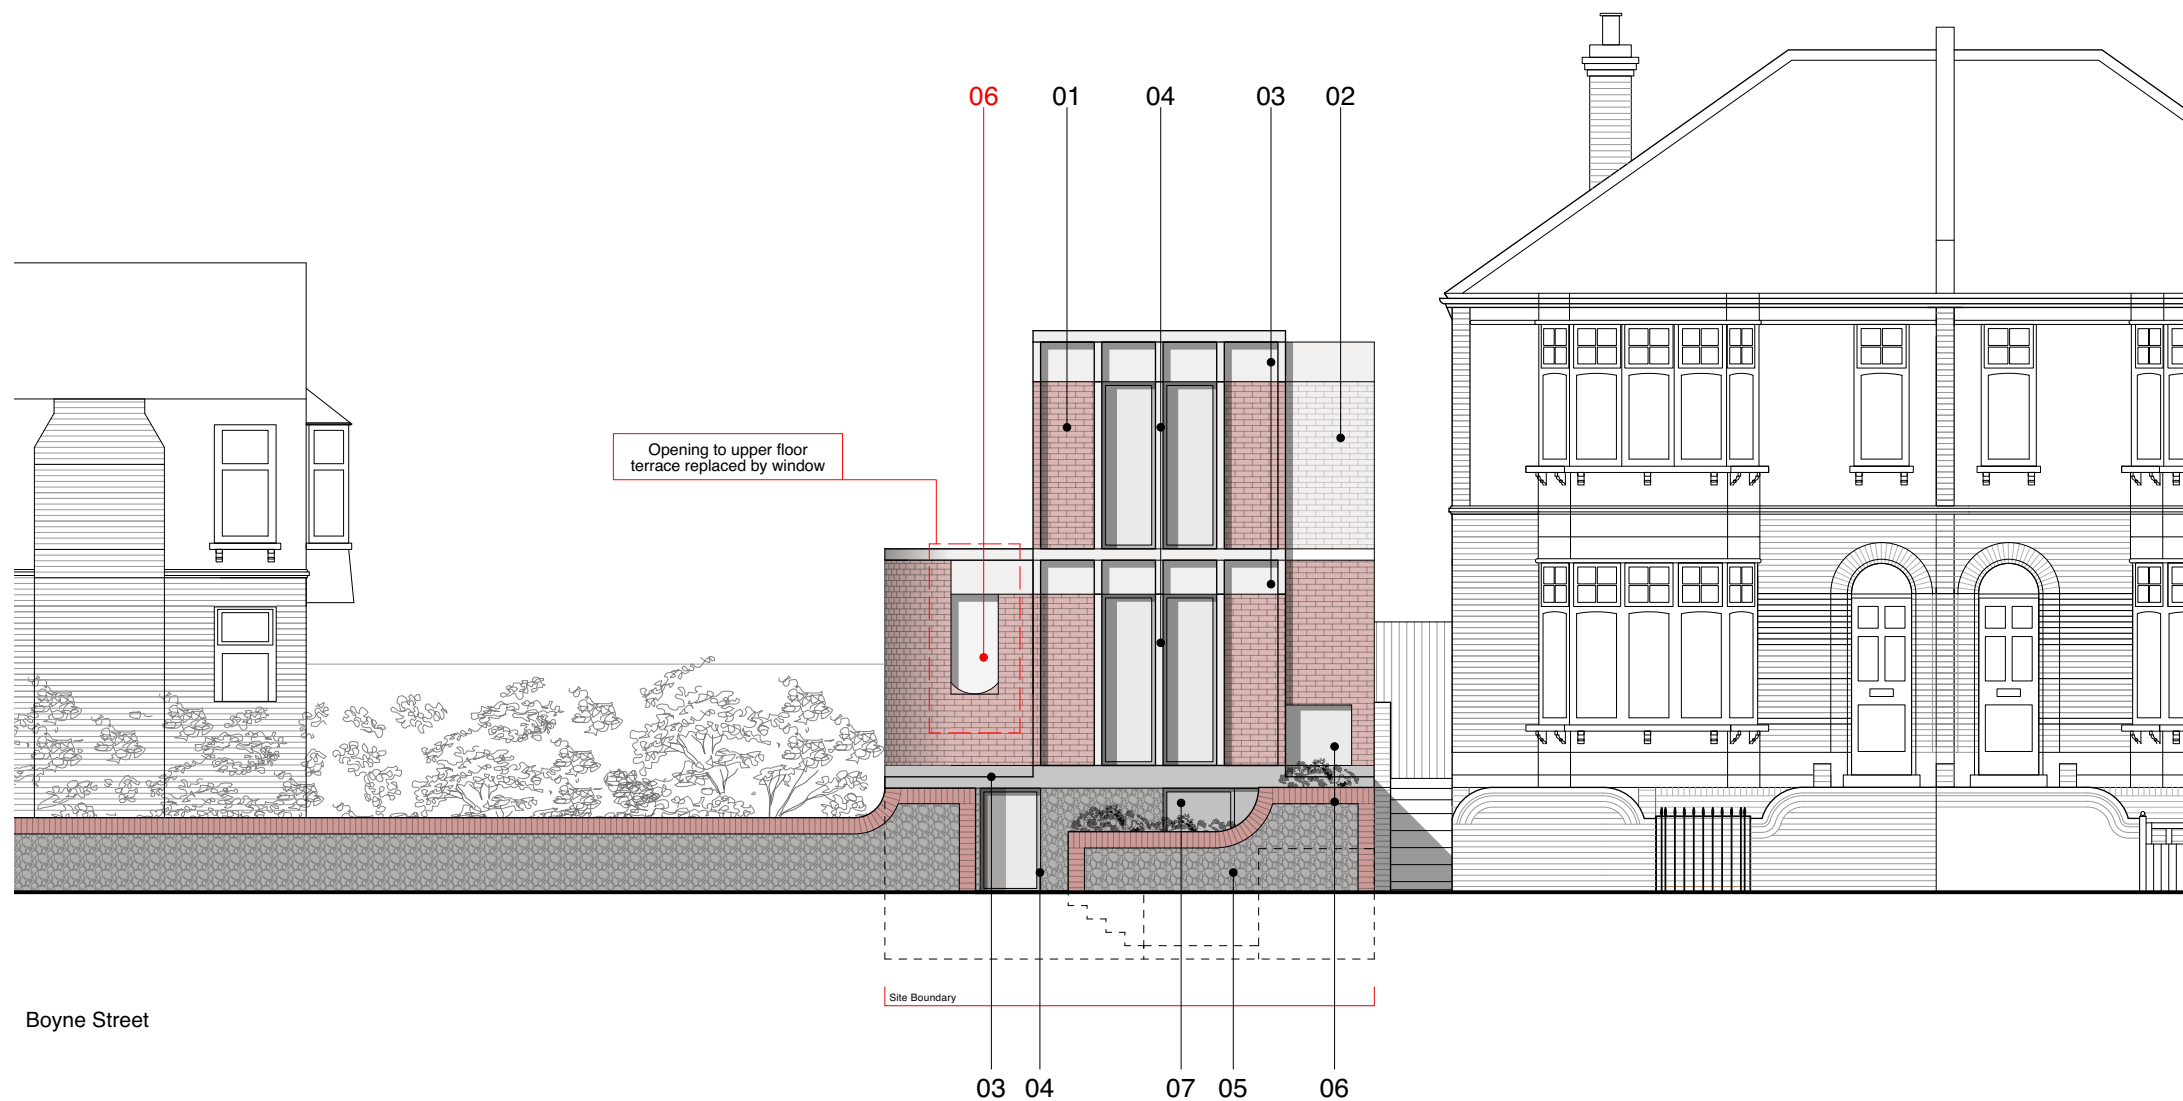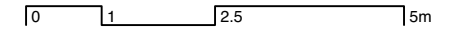

Material Key:

- 01 Red Brick
- 02 White Brick
- 03 Concrete
- 04 Opening Triple Glazed Window with Aluminium Frame (anodised or powder-coated)
- 05 Flint wall
- 06 Fixed Frameless Triple Glazed Window
- 07 Metal Panel Front Door (anodised or powder-coated, colour to match windows)
- 08 Obscured Triple Glazed Window with Aluminium Frame (anodised or powder-coated)
- 09 Fixed Frameless Obscured Triple Glazing
- 10 Stock Brick

Revision / Date	Drawn / Checked	Description
-----------------	-----------------	-------------

Client  
 Steve Hackney

Project  
 Belmont Hill

Drawing Name  
 Proposed Front Elevation

Project No. 44/1724	Prefix DIA	Drawing No. 106	Issue -
Scale / Format 1:100 / A3	Drawn BVR	Checked TJ	Date 04.05.22



31/44 Architects GB 3144architects.com



6 Osborn Street  
 London  
 E1 1TD  
 United Kingdom  
 +44 (0)20 3735 7820  
 London@  
 3144architects.com

General Notes

Do not scale from drawings.  
 All dimensions must be checked on site and discrepancies verified with the Architect.  
 Unless shown otherwise all dimensions are to be to structural surfaces and are in mm.  
 Unless shown refer to internal door schedule for door sizes. Door openings to be set out to give full specified architrave either side.  
 To be read in conjunction with all relevant Architects', Services and Structural Engineers' drawings. For all structural details and information refer to Structural Engineers drawings.  
 For all mechanical and electrical information refer to M&E consultants drawings and information unless shown otherwise.  
 Any discrepancies between drawings to be reported immediately to the Architect.  
 Refer to drawing number for details.

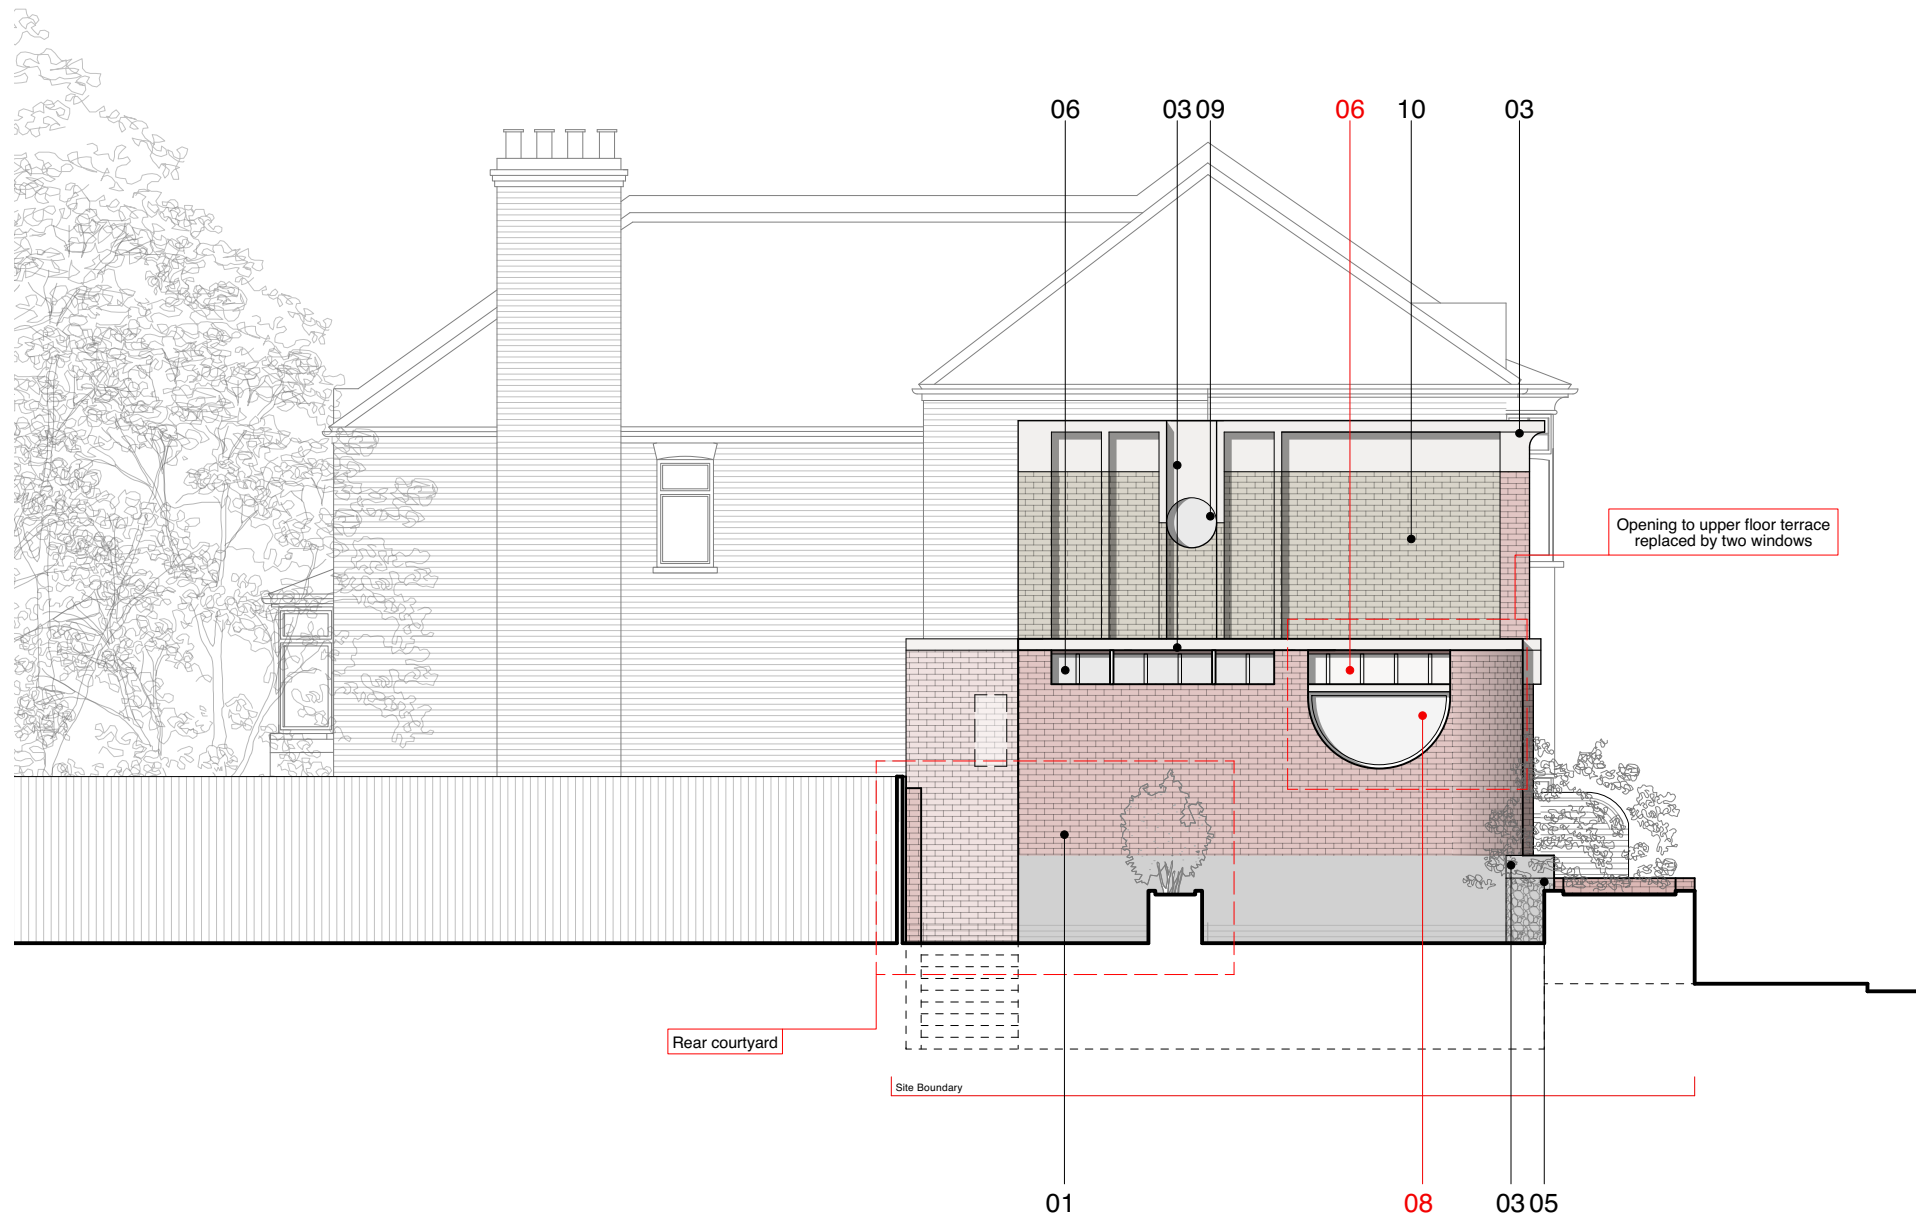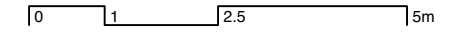

Material Key:

- 01 Red Brick
- 02 White Brick
- 03 Concrete
- 04 Opening Triple Glazed Window with Aluminium Frame (anodised or powder-coated)
- 05 Flint wall
- 06 Fixed Frameless Triple Glazed Window
- 07 Metal Panel Front Door (anodised or powder-coated, colour to match windows)
- 08 Obscured Triple Glazed Window with Aluminium Frame (anodised or powder-coated)
- 09 Fixed Frameless Obscured Triple Glazing
- 10 Stock Brick

Revision / Date	Drawn / Checked	Description
-----------------	-----------------	-------------

Client  
 Steve Hackney

Project  
 Belmont Hill

Drawing Name  
 Proposed Side Elevation

Project No. 44/1724	Prefix DIA	Drawing No. 108	Issue -
Scale / Format 1:100 / A3	Drawn BVR	Checked TJ	Date 04.05.22


31/44 Architects

GB

3144architects.com




6 Osborn Street  
 London  
 E1 1TD  
 United Kingdom  
 +44 (0)20 3735 7820  
 London@  
 3144architects.com

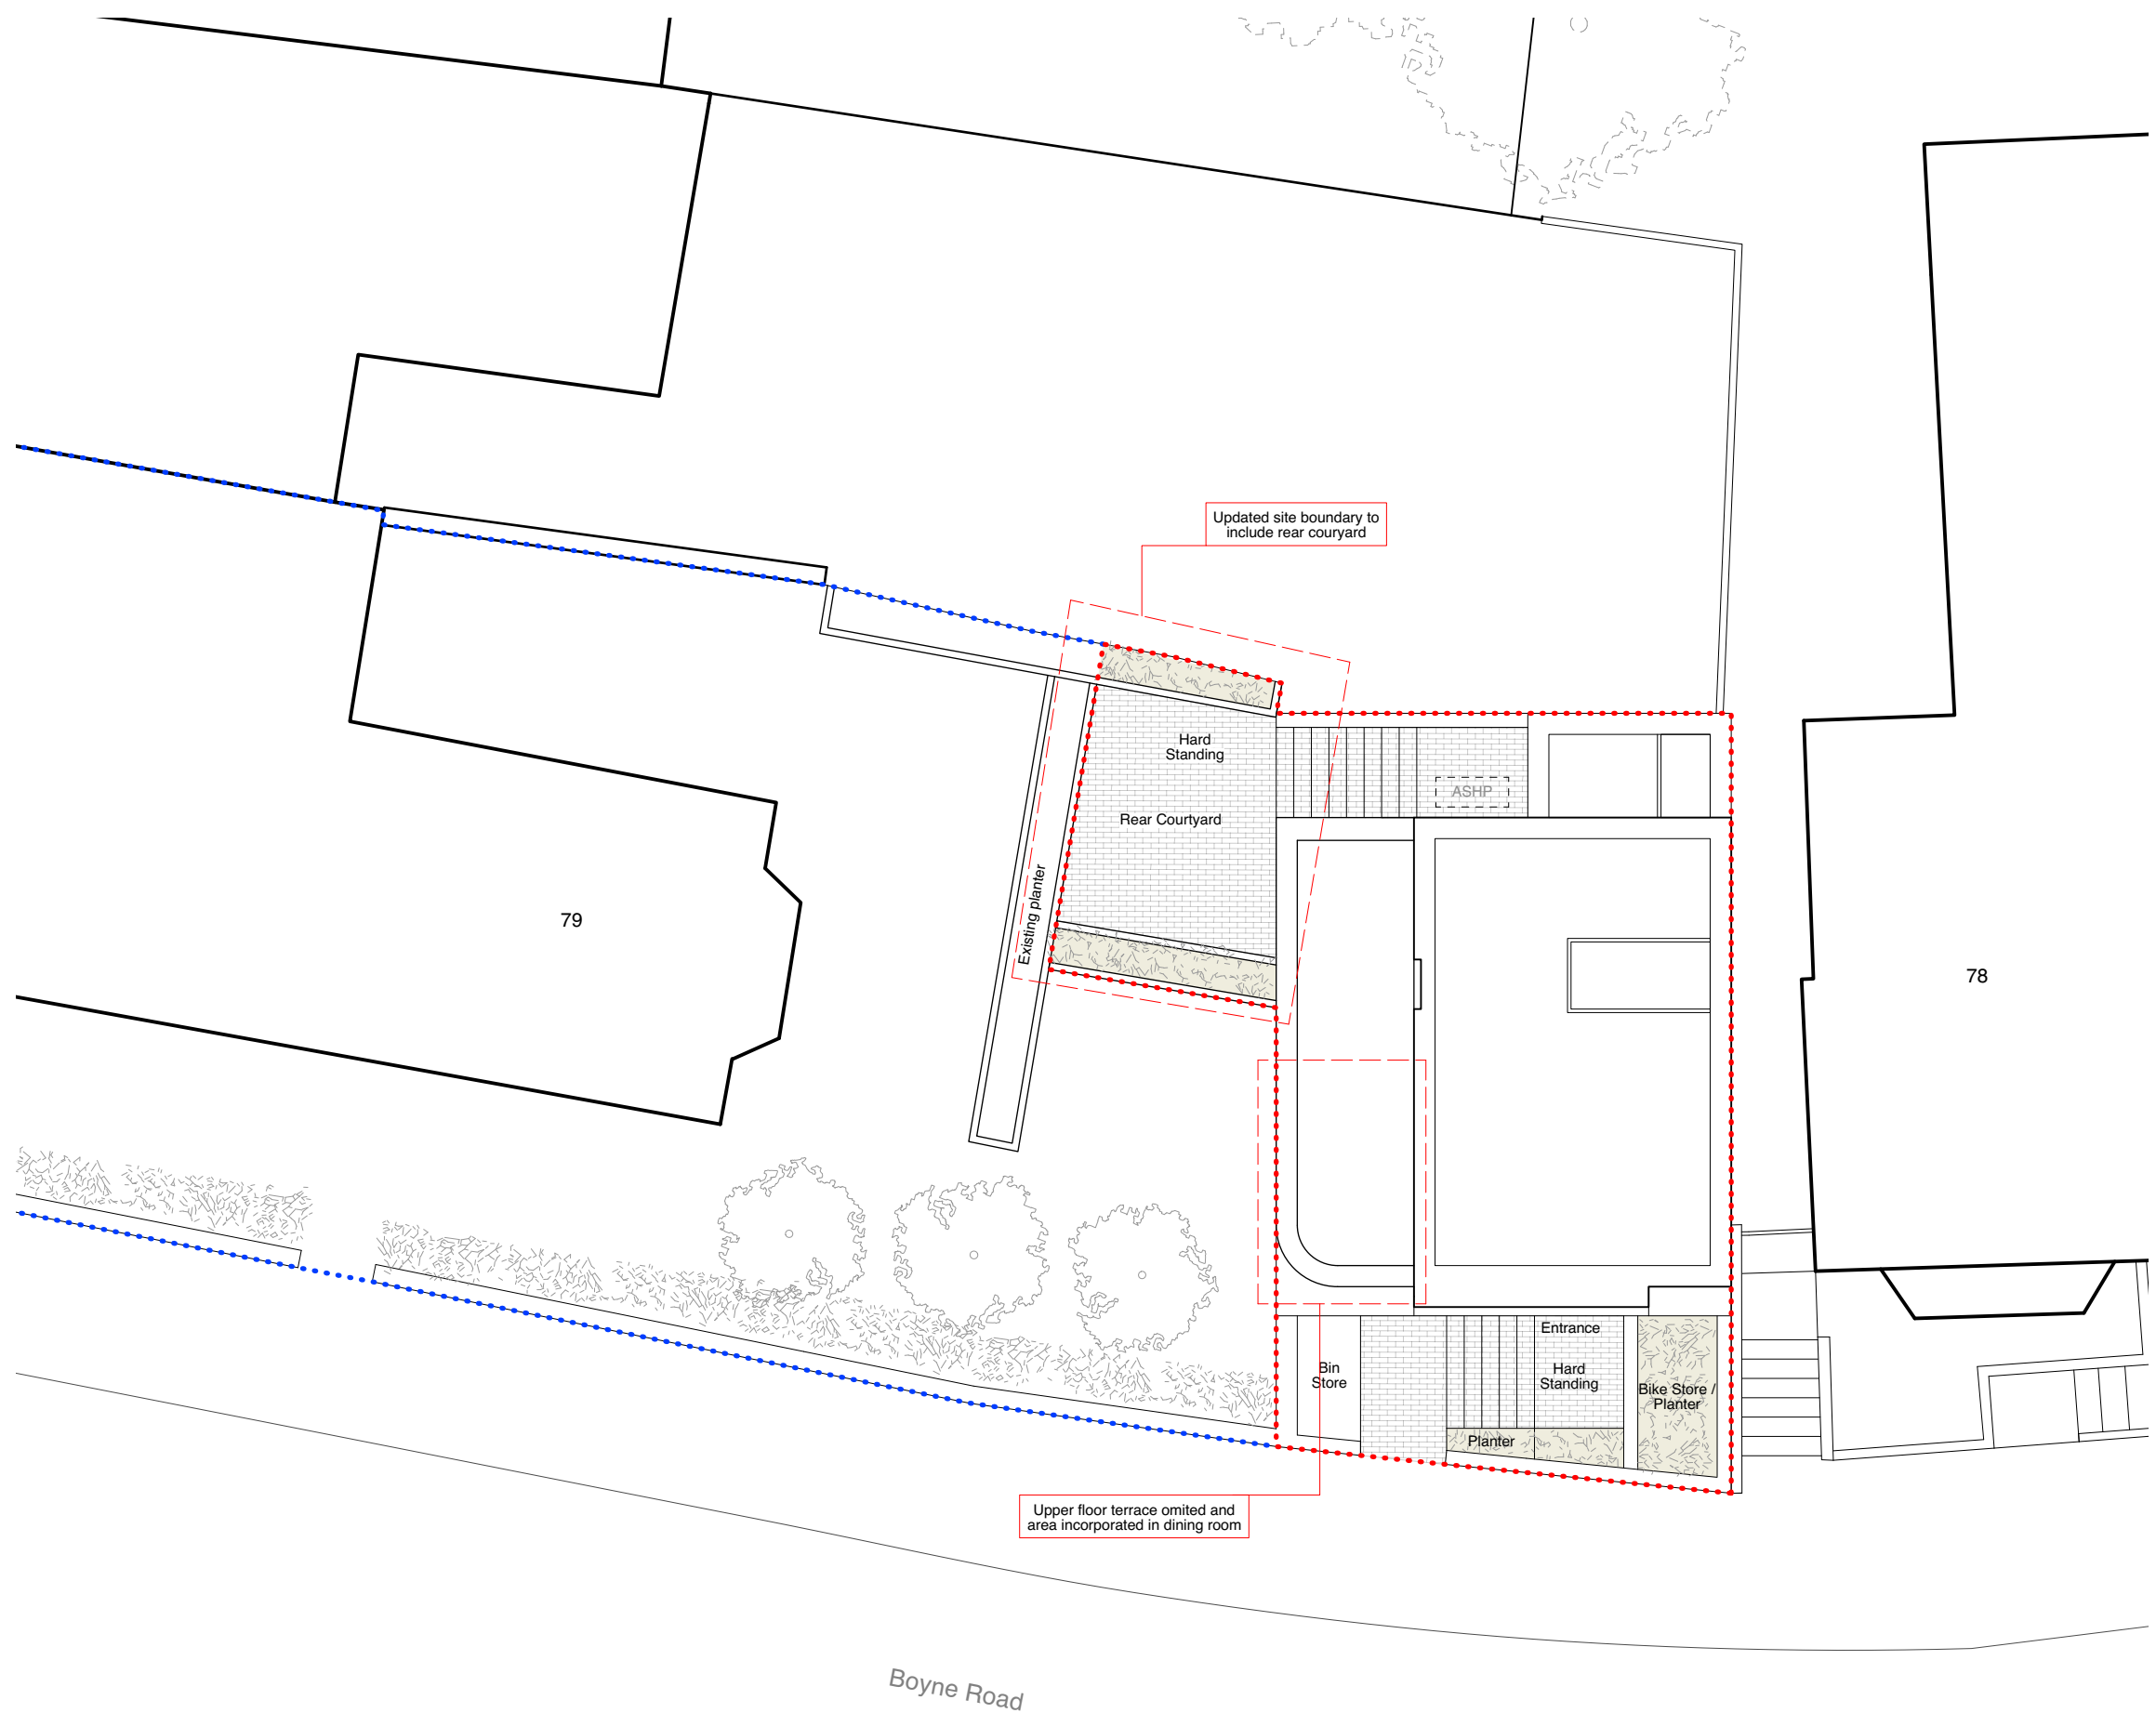

General Notes

Do not scale from drawings.  
 All dimensions must be checked on site and discrepancies verified with the Architect.  
 Unless shown otherwise all dimensions are to be to structural surfaces and are in mm.  
 Unless shown refer to internal door schedule for door sizes. Door openings to be set out to give full specified architrave either side.  
 To be read in conjunction with all relevant Architects', Services and Structural Engineers' drawings. For all structural details and information refer to Structural Engineers drawings.  
 For all mechanical and electrical information refer to M&E consultants drawings and information unless shown otherwise.  
 Any discrepancies between drawings to be reported immediately to the Architect.  
 Refer to drawing number for details.

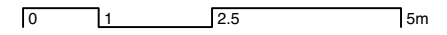

Revision / Date	Drawn / Checked	Description
-----------------	-----------------	-------------

Client  
**Steve Hackney**

Project  
**Belmont Hill**

Drawing Name  
**Proposed Landscape Plan**

Project No.	Prefix	Drawing No.	Issue
44/1724	DIA	113	-

Scale / Format	Drawn	Checked	Date
1:100 / A3	BVR	TJ	04.05.22

31/44 Architects	GB	3144architects.com
------------------	----	--------------------



6 Osborn Street  
 London  
 E1 1TD  
 United Kingdom  
 +44 (0)20 3735 7820  
 London@  
 3144architects.com