



**PROPOSED GROUND FLOOR PLAN**  
1:100




**PROPOSED FIRST FLOOR PLAN**  
1:100

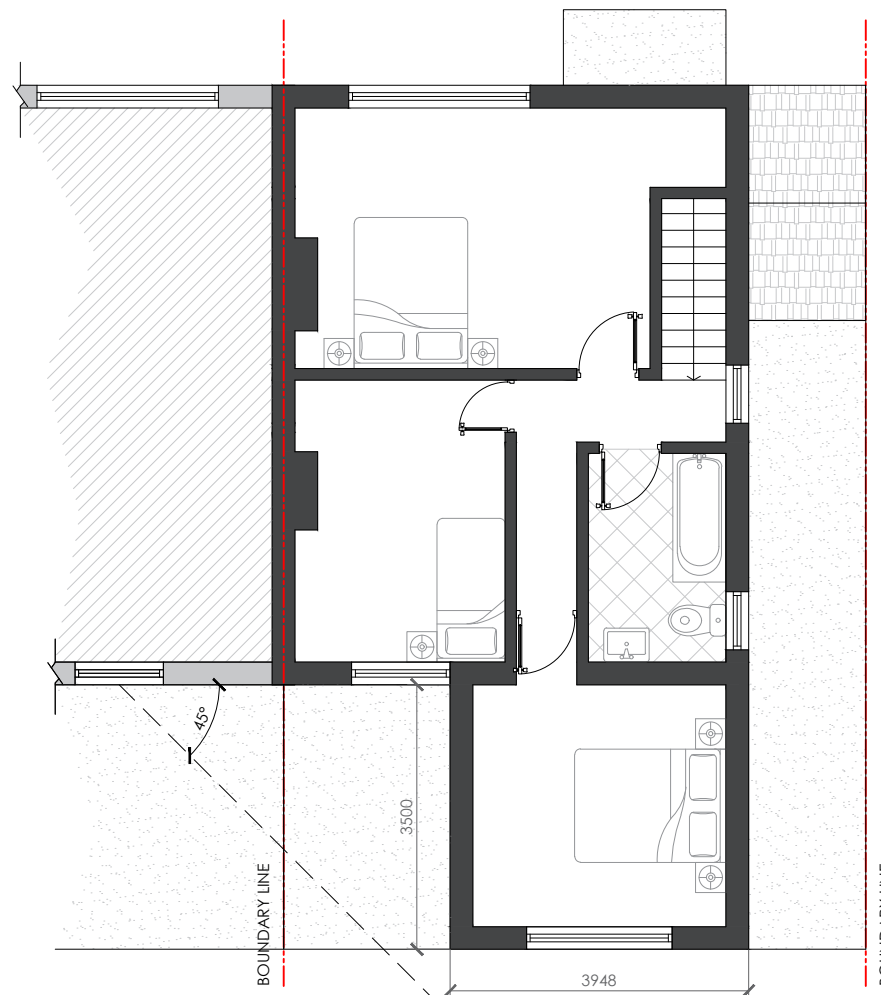

**PROPOSED FRONT ELEVATION**  
1:100

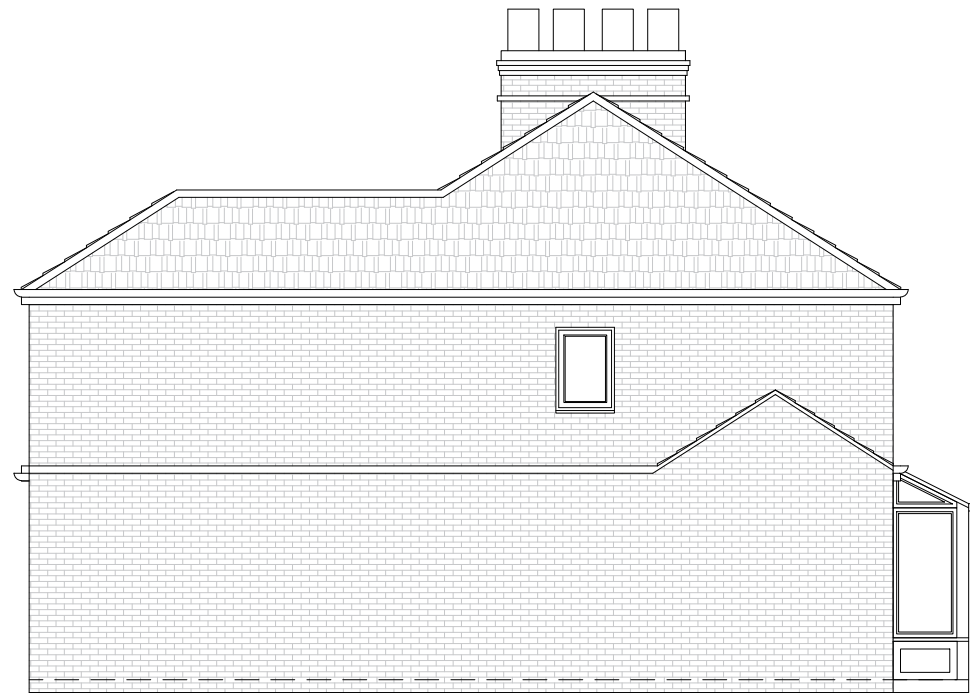

**PROPOSED SIDE ELEVATION**  
1:100

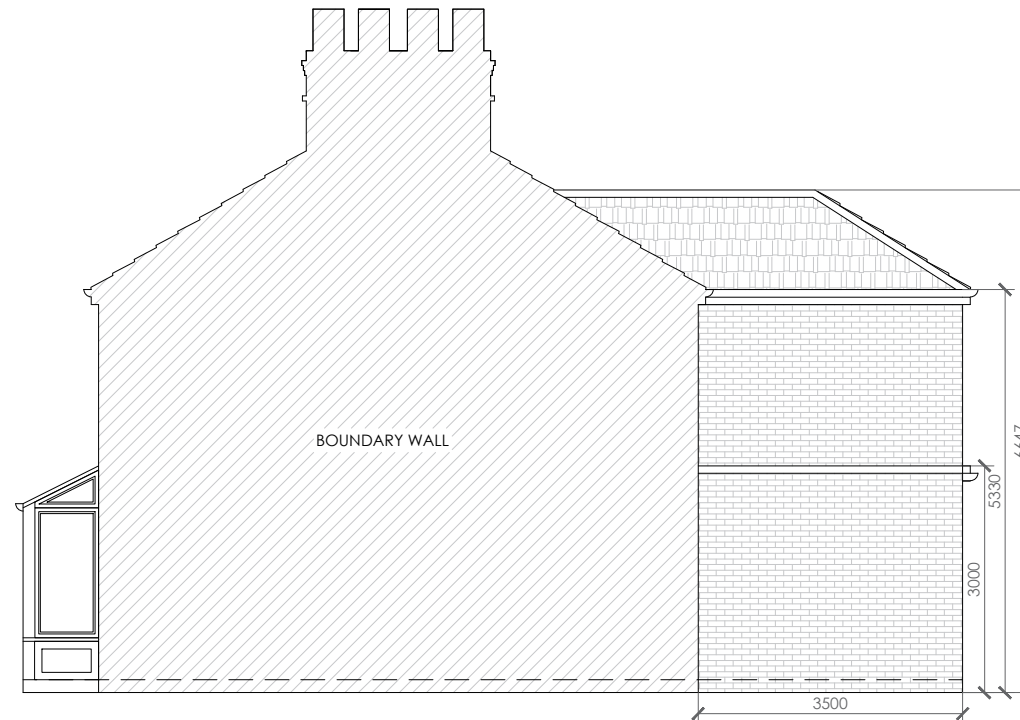

**PROPOSED SIDE ELEVATION**  
1:100



**PROPOSED REAR ELEVATION**  
1:100



**LIABILITY**  
NO LIABILITY IS ACCEPTED TO ANY THIRD PARTY RELYING ON INFORMATION CONTAINED IN THIS DRAWING.  
CONTRACTORS MUST VERIFY ALL DIMENSIONS ON SITE BEFORE COMMENCING ANY WORK ON SITE OR PREPARING CONSTRUCTION DRAWINGS.

**PARTY WALL**  
WORKS TO A PARTY WALL STRUCTURE OR WITHIN 3 METRES OF THE LINE OF JUNCTION WILL REQUIRE NOTICES SERVED UPON YOUR NEIGHBOUR(S).  
WHERE DISPUTES ARISE, A PARTY WALL AWARD MAY NEED TO BE PREPARED PRIOR TO ANY WORKS COMMENCING ON SITE.

© COPYRIGHT ALL RIGHTS RESERVED

**PROPOSED PLANS AND ELEVATIONS**

SITE LOCATION: 8 CHALFONT ROAD  
DRAWING NO: 19/020/009 REVISION: -  
SCALE: 1:100@A3 DATE: 22 MARCH 2022  
DRAWN BY: HK CHECKED BY: MA