


THIS ELECTRONIC INFORMATION IS CONFIDENTIAL AND THE PROPRIETY OF A JONES & CO. ARCHITECTURAL SOLUTIONS. NO USE IS PERMITTED OF IT OTHER THAN BY THE INTENDED RECIPIENT FOR THE PROPER PURPOSE, AND SHALL IT BE DISCLOSED OR PASSED ON TO ANY OTHER PARTY IN ANY FORM IN WHOLE OR IN PART WITHOUT OUR EXPRESS PERMISSION.

THE DATA IS SUPPLIED ELECTRONICALLY FOR CONVENIENCE ONLY. THE ORIGINAL INFORMATION IS THE HARD COPY WHICH WILL BE SHIPPED ON REQUEST. NO DIMENSIONS OR OTHER INFORMATION SHOULD BE INFERRED FROM THE ELECTRONIC DATA UNLESS SPECIFICALLY SHOWN ON THE HARD COPY. WE ACCEPT NO LIABILITY FOR ANY EFFECT THAT THE TRANSFER OR USE OF THIS DATA MAY HAVE ON OUR COMPUTERS OR OTHER MACHINERY IN RELATION TO ANY DEFECT, WORK OR ANY OTHER MATTER. YOUR RECEIPT OF THIS INFORMATION AND OPENING OF THE FILE CONSTITUTES ACCEPTANCE OF THESE TERMS.


CONSTRUCTION NOTES

1. THIS DRAWING IS PREPARED FOR DESIGN AND PLANNING SUBMISSION PURPOSES. IT IS NOT INTENDED OR SUITABLE FOR EITHER BUILDING REGULATIONS OR CONSTRUCTION PURPOSES AND SHOULD NOT BE USED FOR AS SUCH.
2. VERIFY ALL SITE DIMENSIONS AND LEVELS PRIOR TO MANUFACTURE OF ANY COMPONENT.
3. READ IN CONJUNCTION WITH ALL OTHER CONTRACT DOCUMENTATION
4. BRING ANY APPARENT DISCREPANCY TO THE ATTENTION OF THE C.A. PRIOR TO MANUFACTURE/CONSTRUCTION.

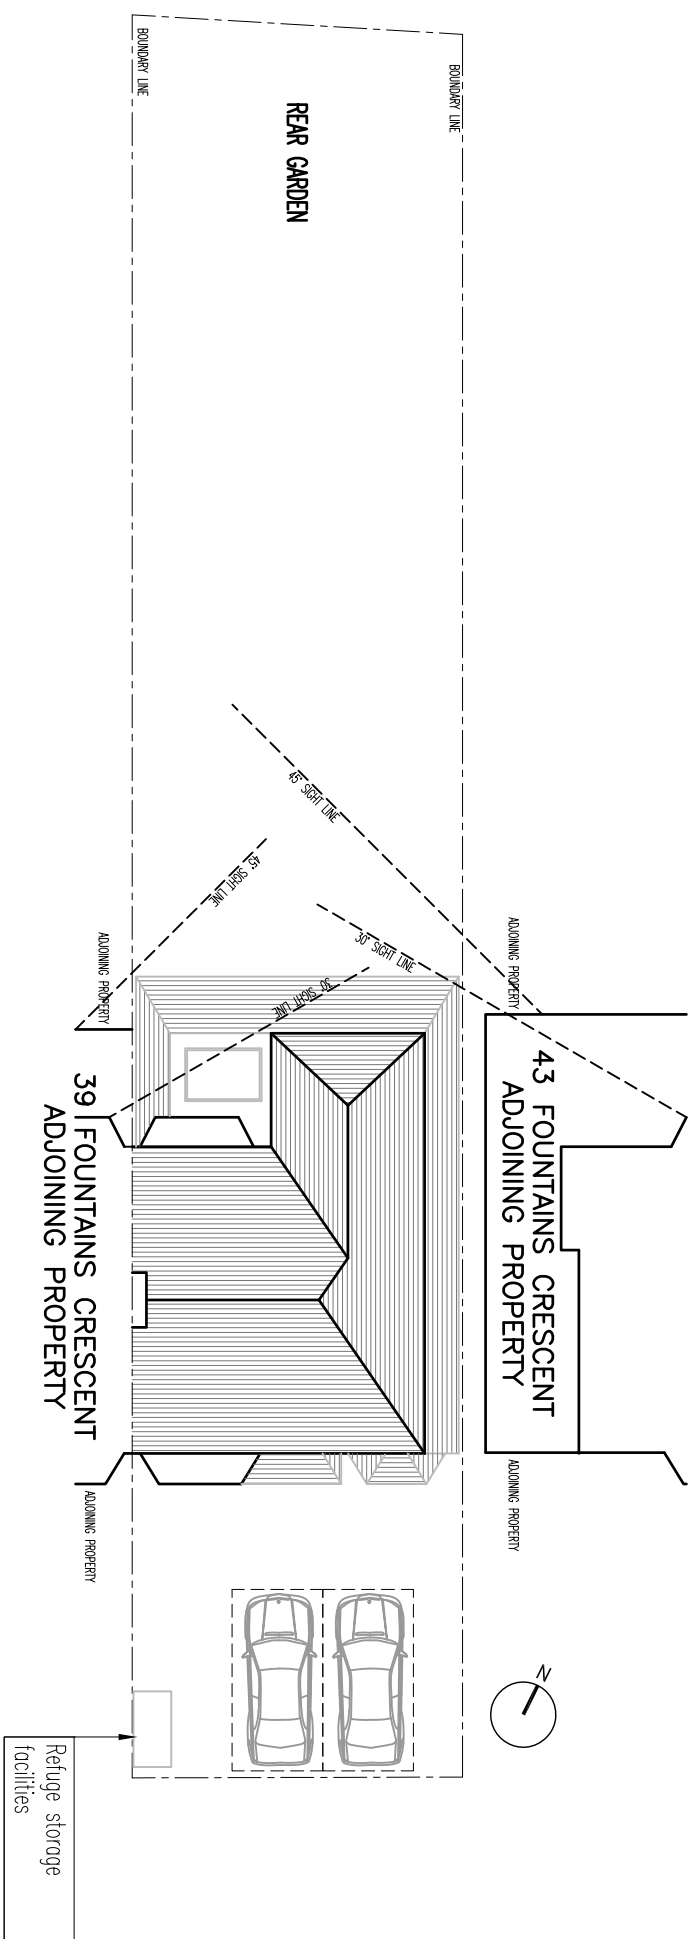

2 PROPOSED SITE PLAN

1:200

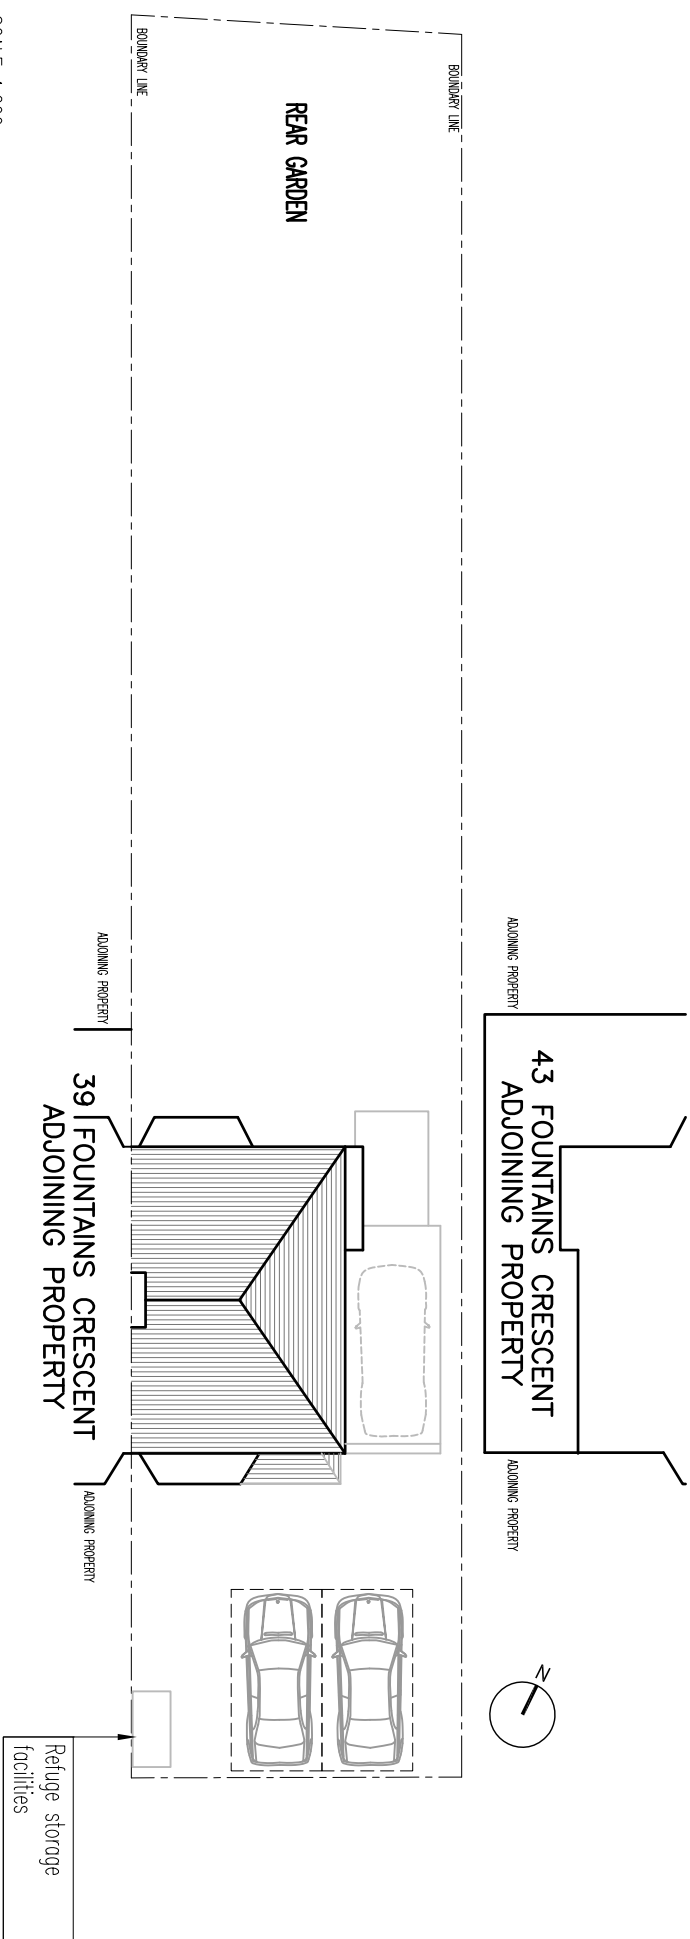

1

EXISTING SITE PLAN

1:200

1:200

a jones+co architectural solutions

a jones+co architectural solutions
29 Hyland Way Hornchurch Essex RM11 1DN
Tel: 01708 755 674 Email: info@ajonesco.co.uk
www.ajonesco.co.uk

Job Title

**41 FOUNTAINS CRESCENT
SOUTHGATE
LONDON
N14 6BG**

Title

EXISTING & PROPOSED SITE PLANS

| | | | | | |
|----------------|--|-----------------|------------|------|--|
| Drawing Status | | PLANNING | Checked By | | |
| Drawn By | | | Date | | |
| Cl | | | Date | | |
| Scale | | | Date | | |
| 1:200 (A5) | | | 22APR22 | | |
| Project No. | | Drawing No. | | Rev. | |
| A/C-1485 | | 07 | | | |