




Ground Floor Plan - 1:50

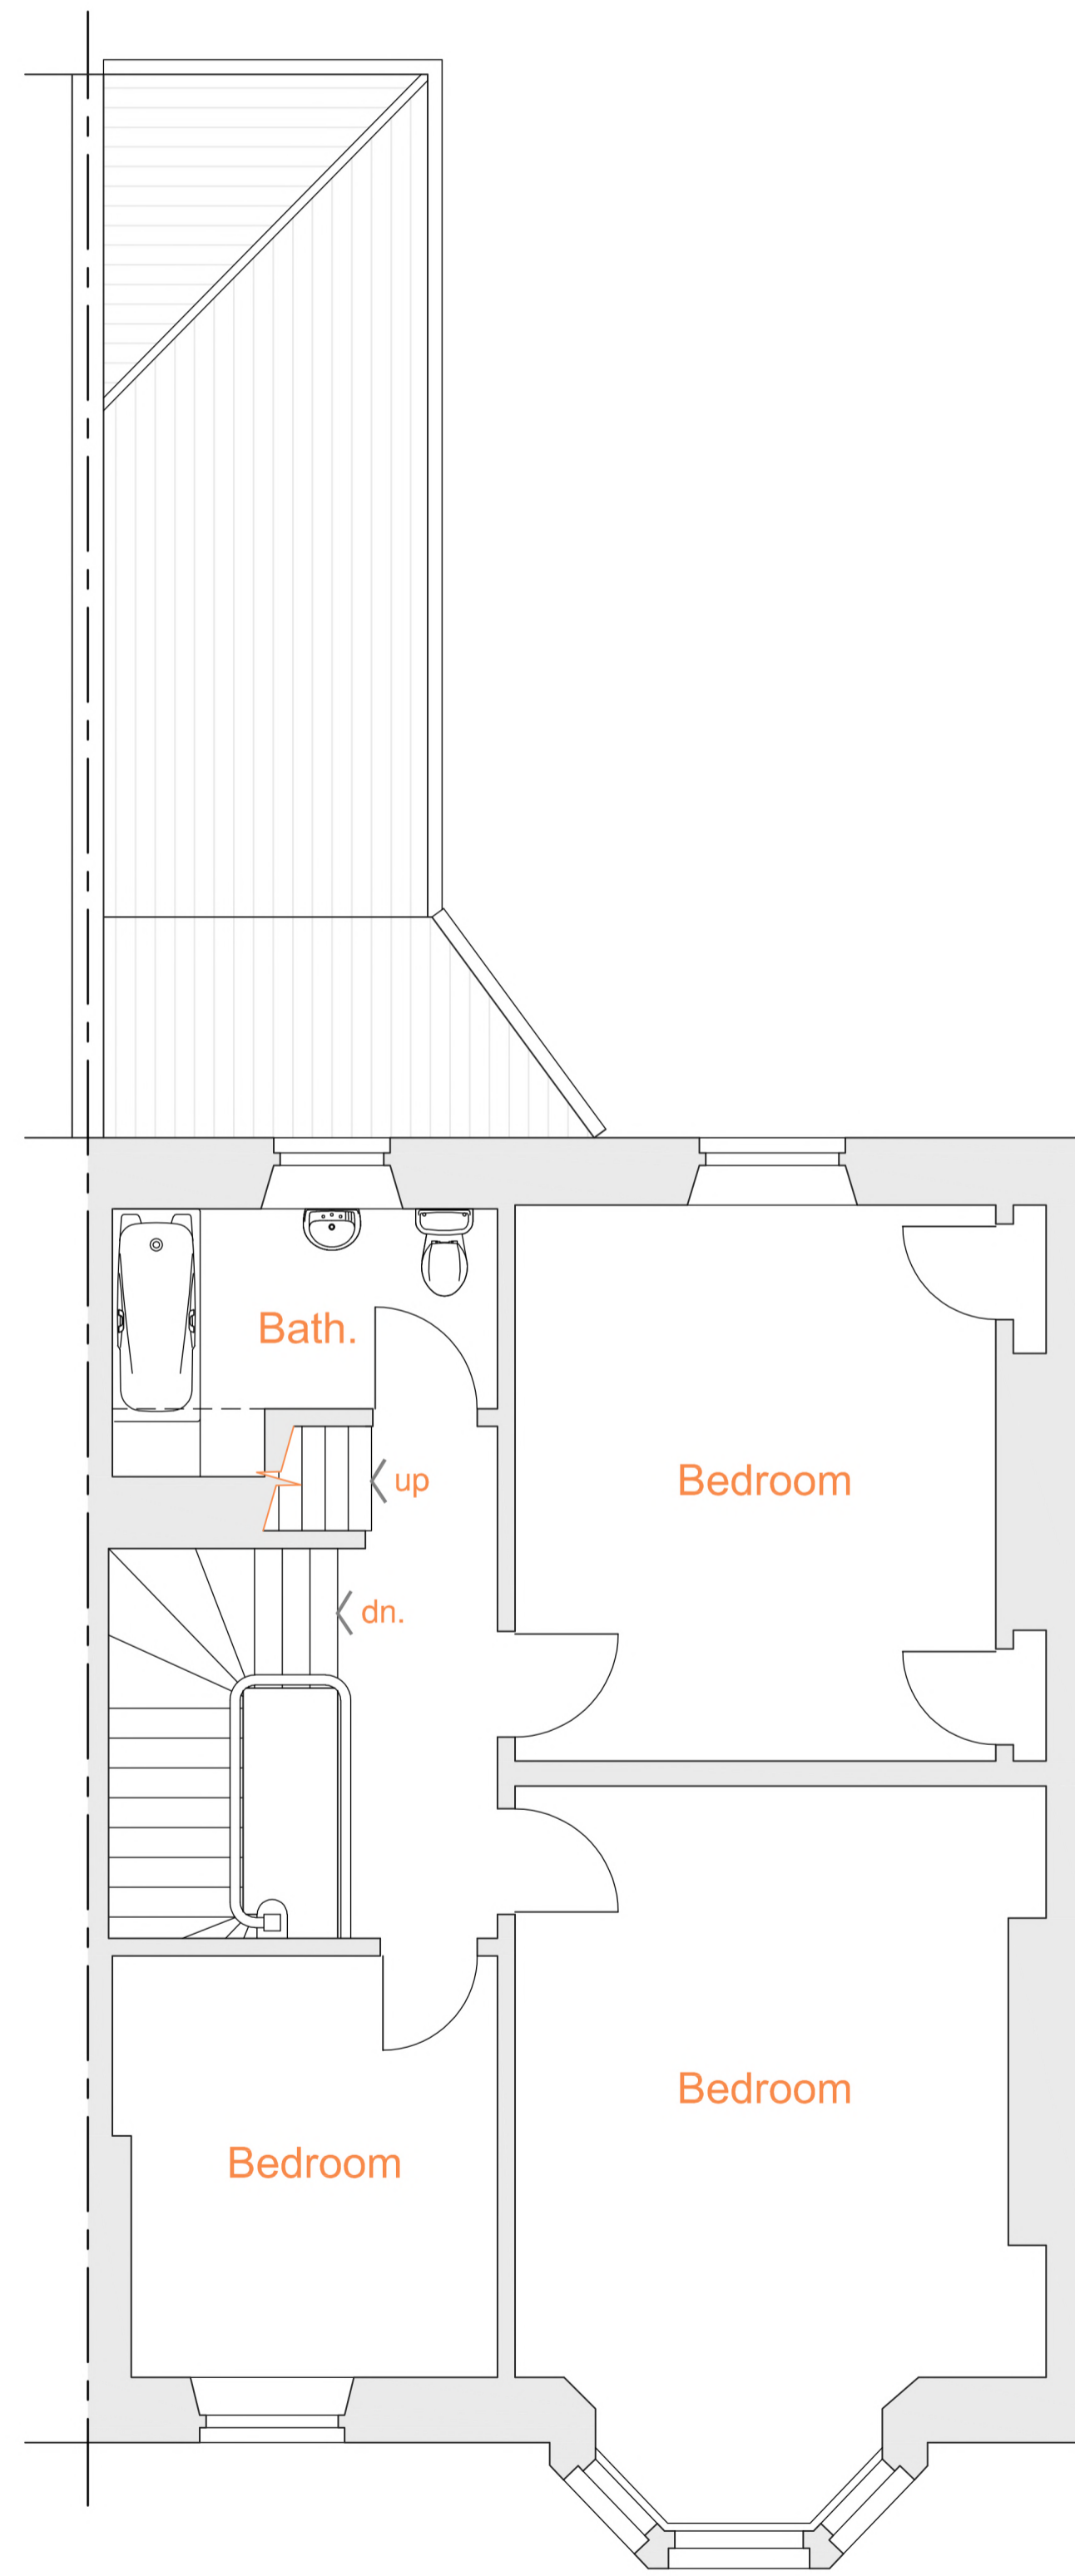

First Floor Plan - 1:50

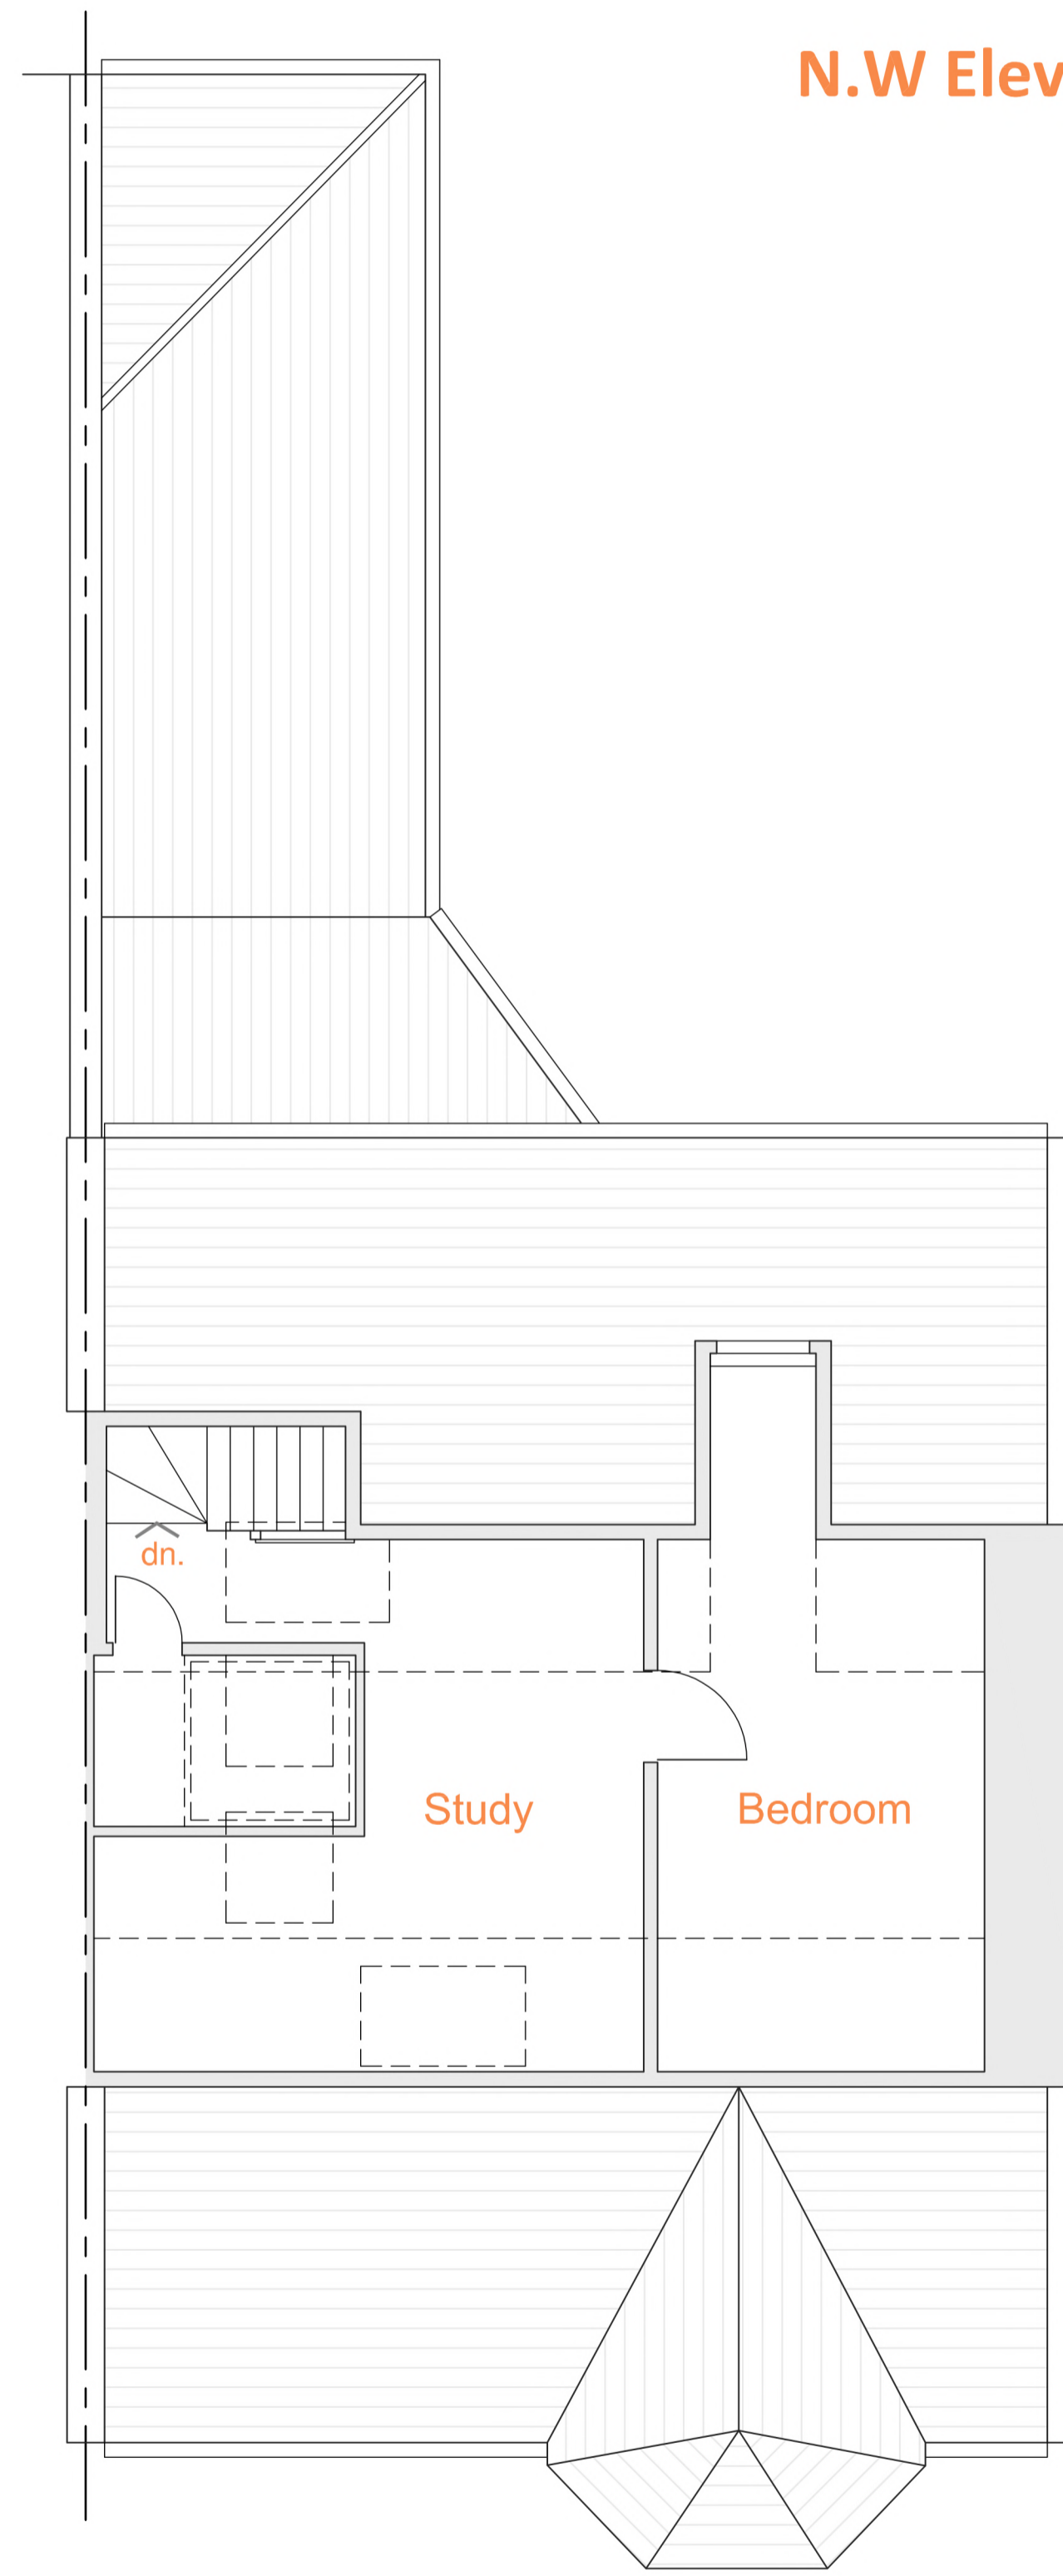


Second Floor Plan - 1:50

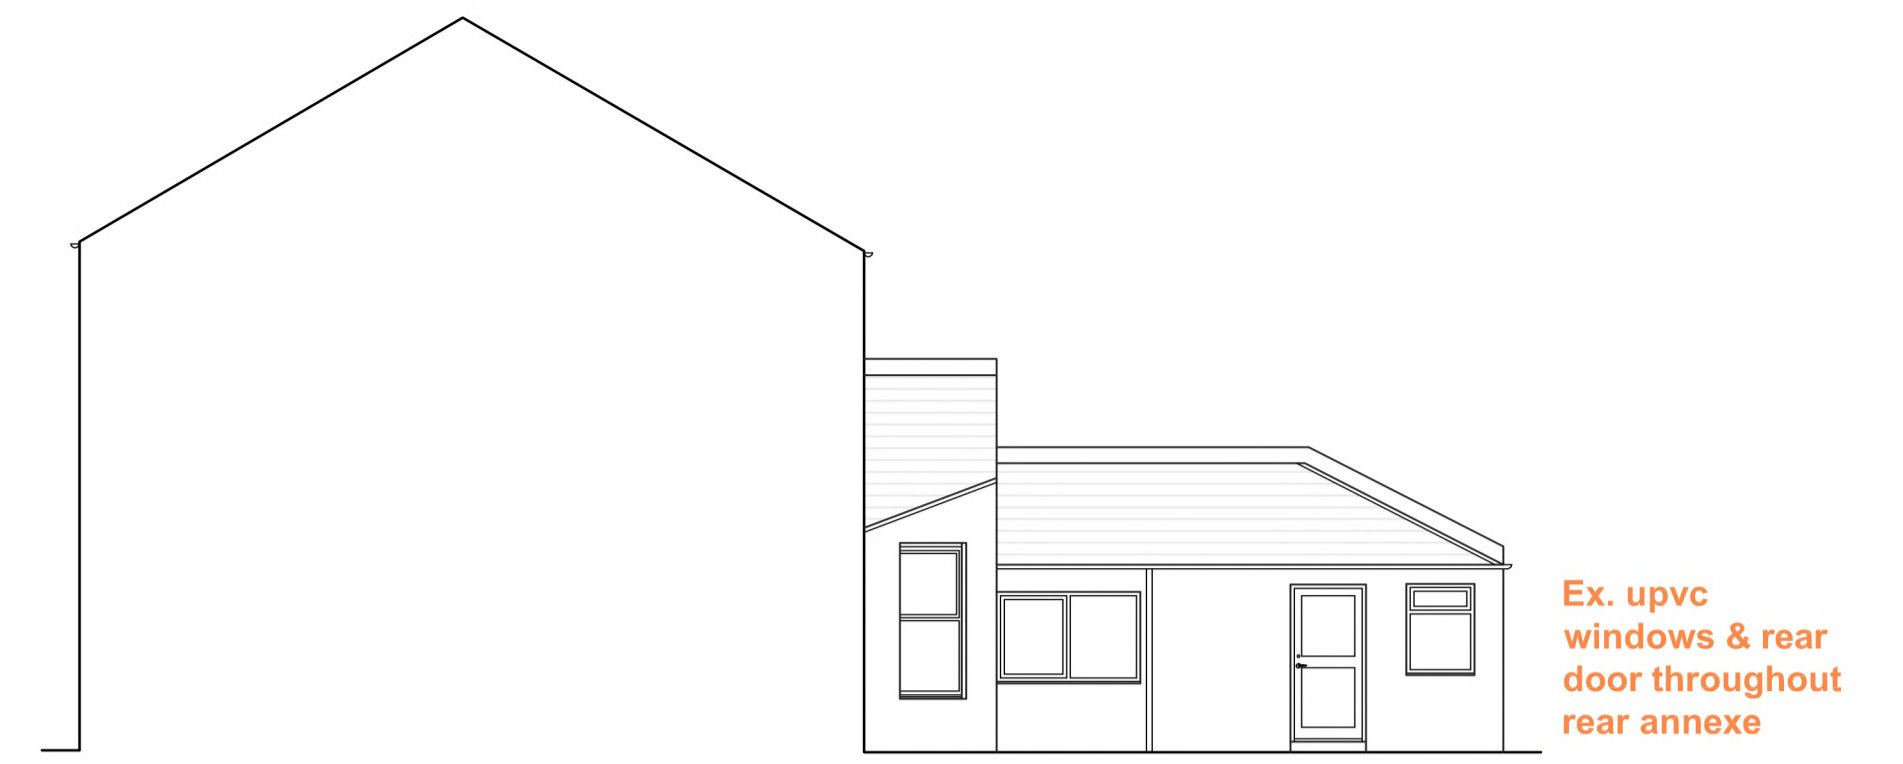

N.W Elevation - 1:100



N.E Elevation - 1:100

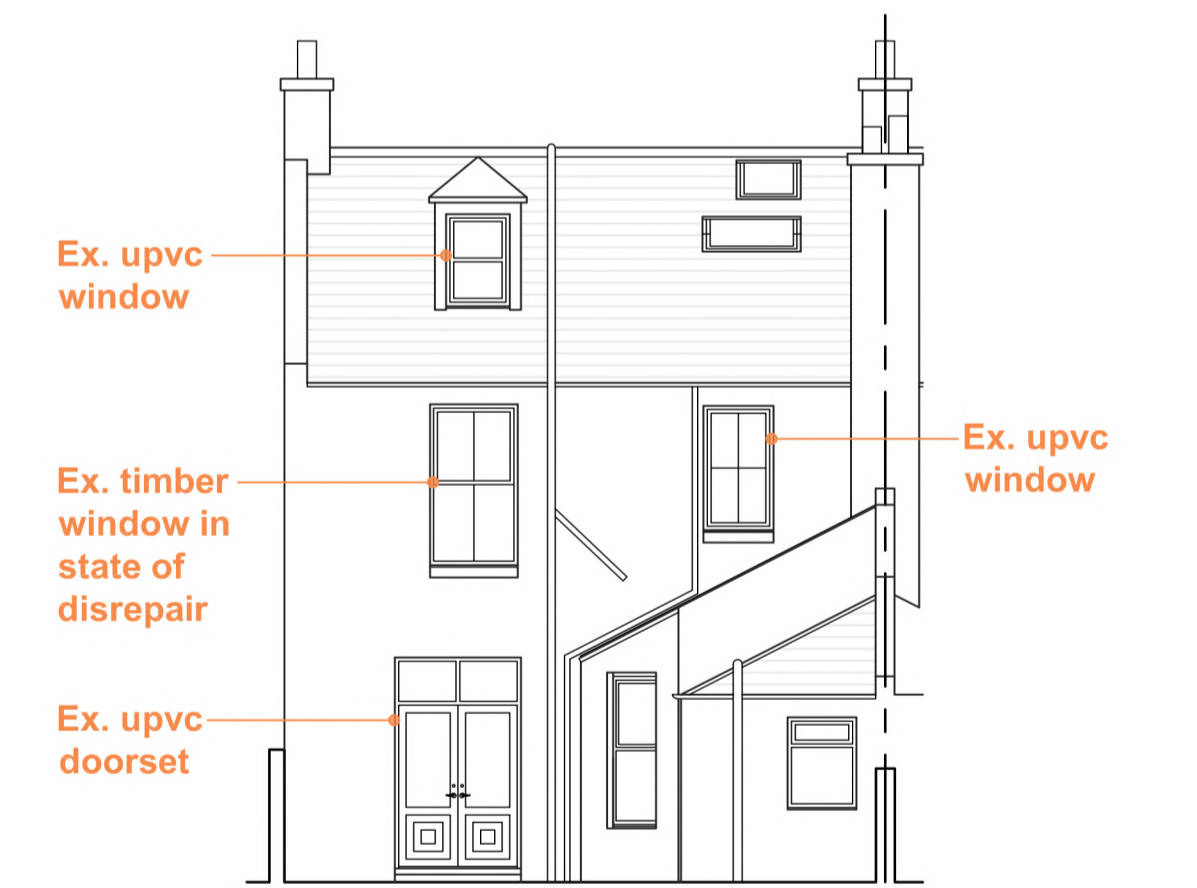

S.W Elevation - 1:100

Rev 'A' - Notes added for Planning Application 12/05/22



INVERDEN HOUSE, QUEENS LANE NORTH  
ABERDEEN, AB15 4DF  
TEL: 01224 643106  
E: info@jvcarroll.co.uk W: www.jvcarroll.co.uk

ESTABLISHED 1983

|         |   |         |          |          |     |
|---------|---|---------|----------|----------|-----|
| Client  | Mr & Mrs I. Grant   |         |          |          |     |
| Project | New Rear Dormer, Internal Alterations & Extension at 125 Blenheim Place, Aberdeen |         |          |          |     |
| Title   | Existing Survey Drawing   |         |          |          |     |
| Scale   | As Stated @ A1  | Date    | Feb. '22 | Drawn by | RLS |
| Job No  | G:65  | Revised | 01       | Issue    | 'A' |