



EXISTING GROUND FLOOR PLAN
SCALE 1:50

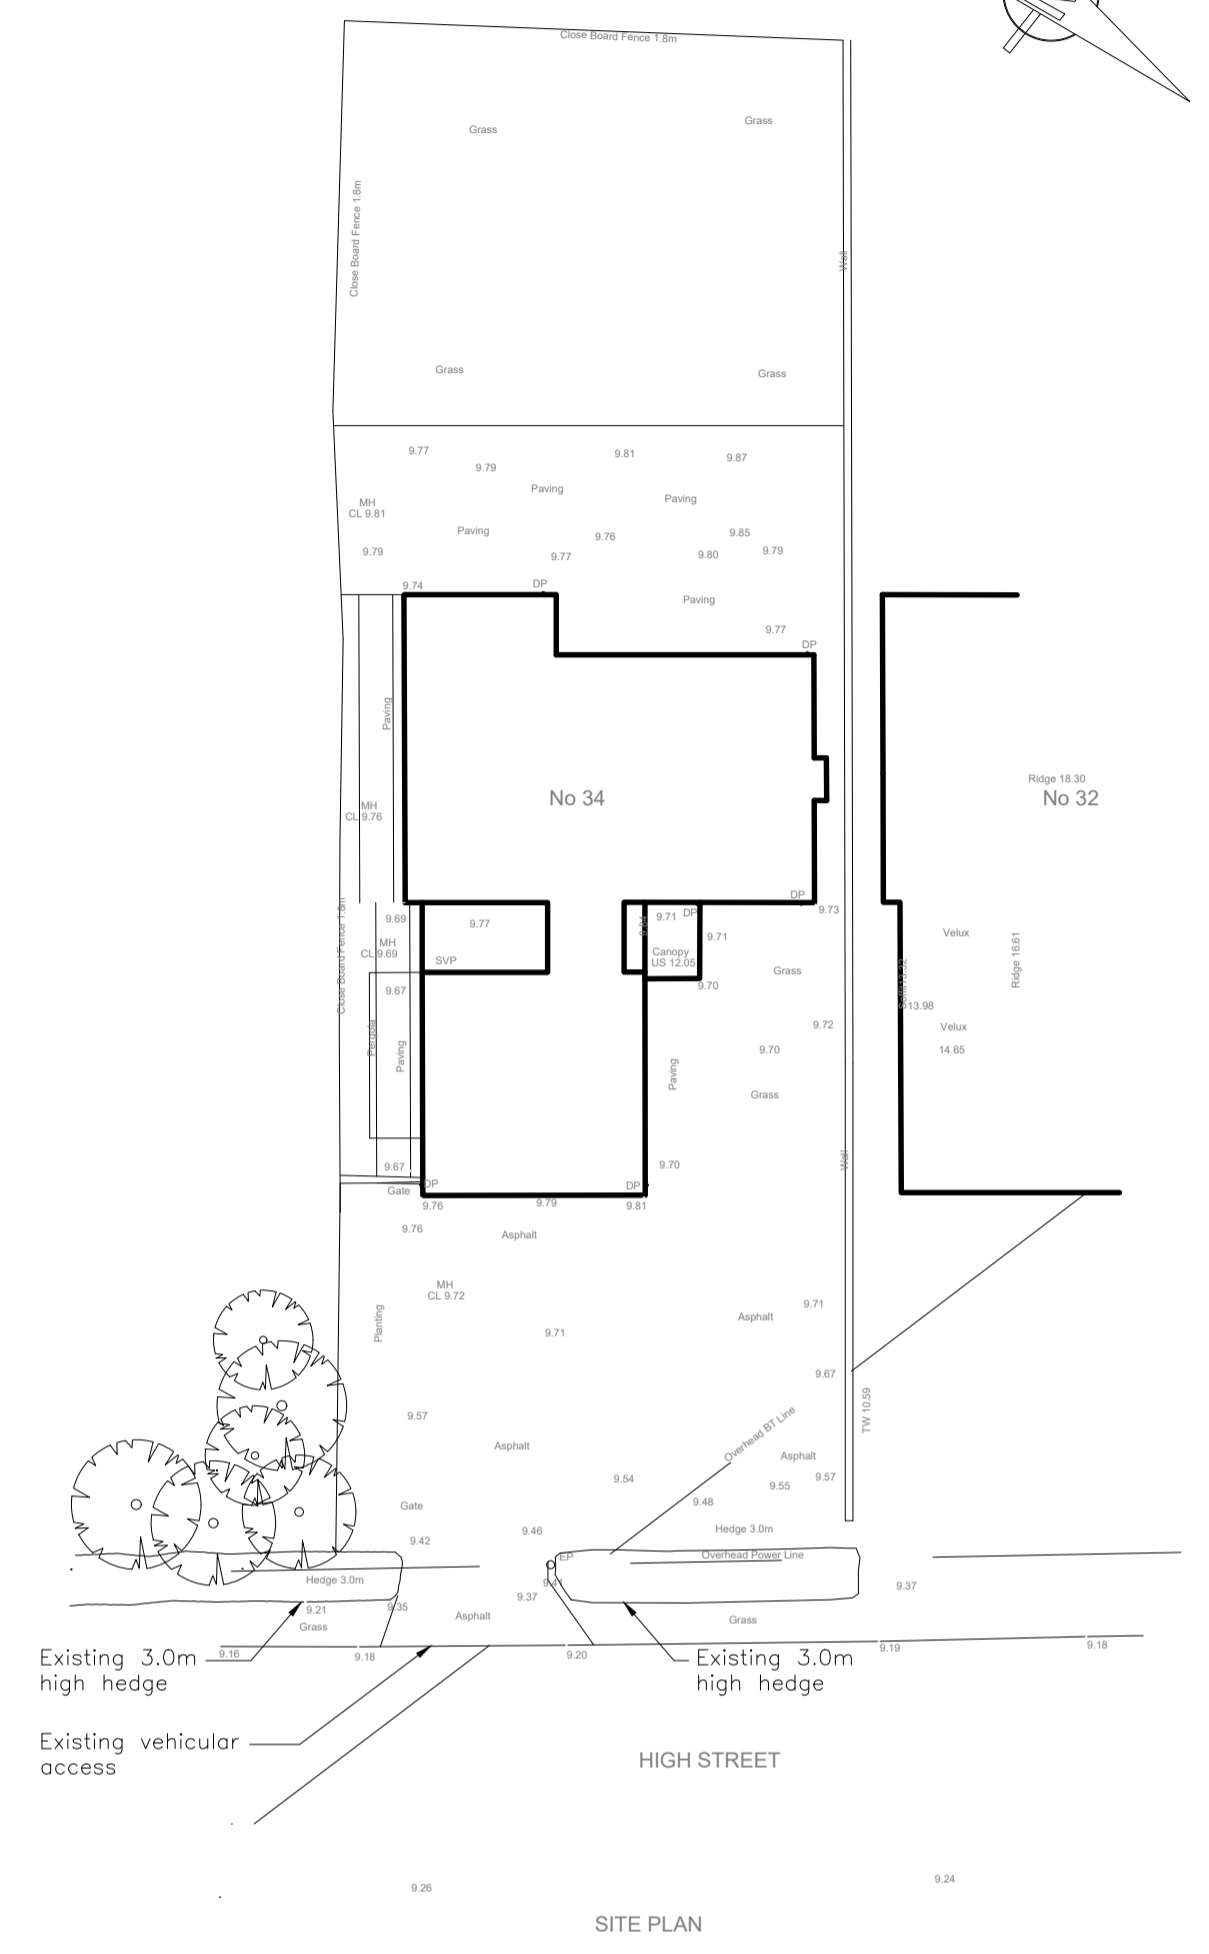

EXISTING SITE PLAN
SCALE 1:200

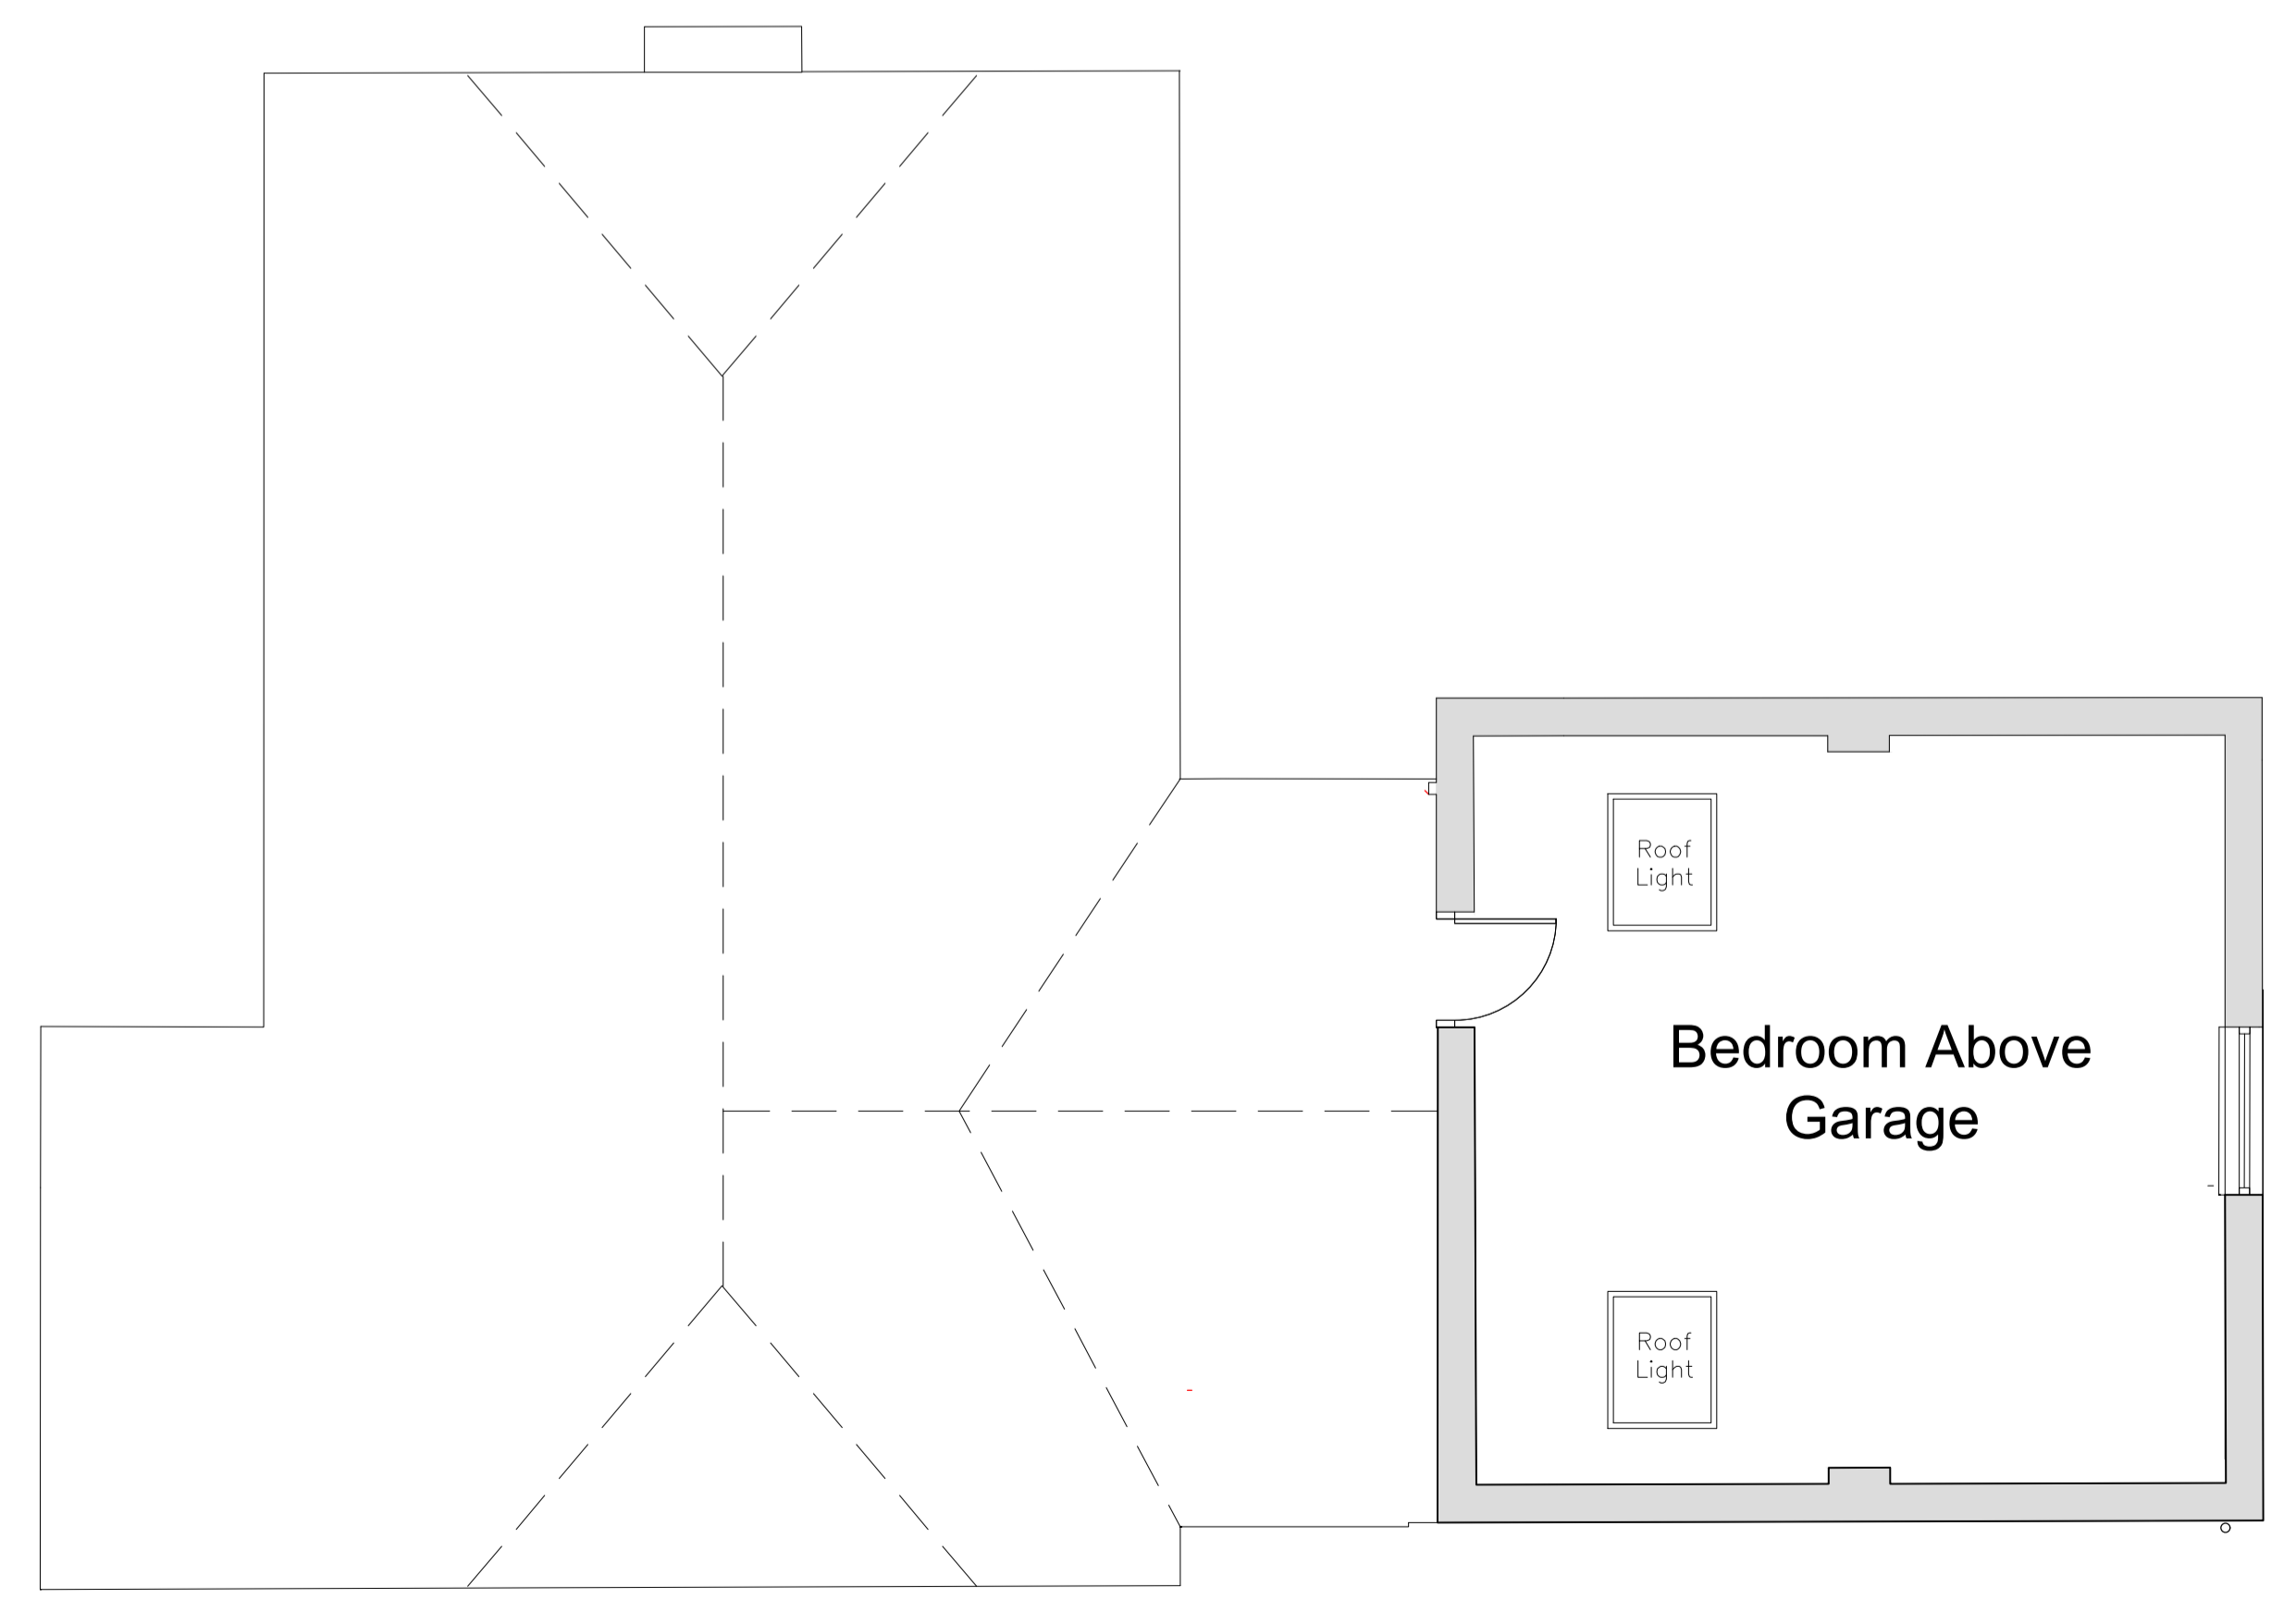

PROPOSED PARTIAL FIRST FLOOR SHOWING
BEDROOM ABOVE PROPOSED GARAGE
SCALE 1:50

- Notes:
1. This drawing to be read in conjunction with all other relevant Architectural technician details.
 2. Do not scale, work to figured dimension only.
 3. Should any discrepancies be found, Architectural technician to be contacted immediately.
 4. Should check dimensions be required please contact the Architectural technician
 5. The client is to check that all land required for the development is within their ownership and the proposed plots fall within their ownership boundary based upon the agreed land registry title plan.

FOR APPROVAL

Client		Mr Wilkinson	
Project		34 High Street Westcott, Bucks	
Title		Existing Floor Plans	
Scale	Date	Drawing No.	Rev
As shown@A1	April '22	2022:100	-
Checked	Drawn		
	LJW		

REV. No.	DATE	DESCRIPTION	INITIALS