


# PLANNING




Ordnance Survey, (c) Crown Copyright 2022. All rights reserved.  
Licence number 100022432


1:1250 LOCATION PLAN

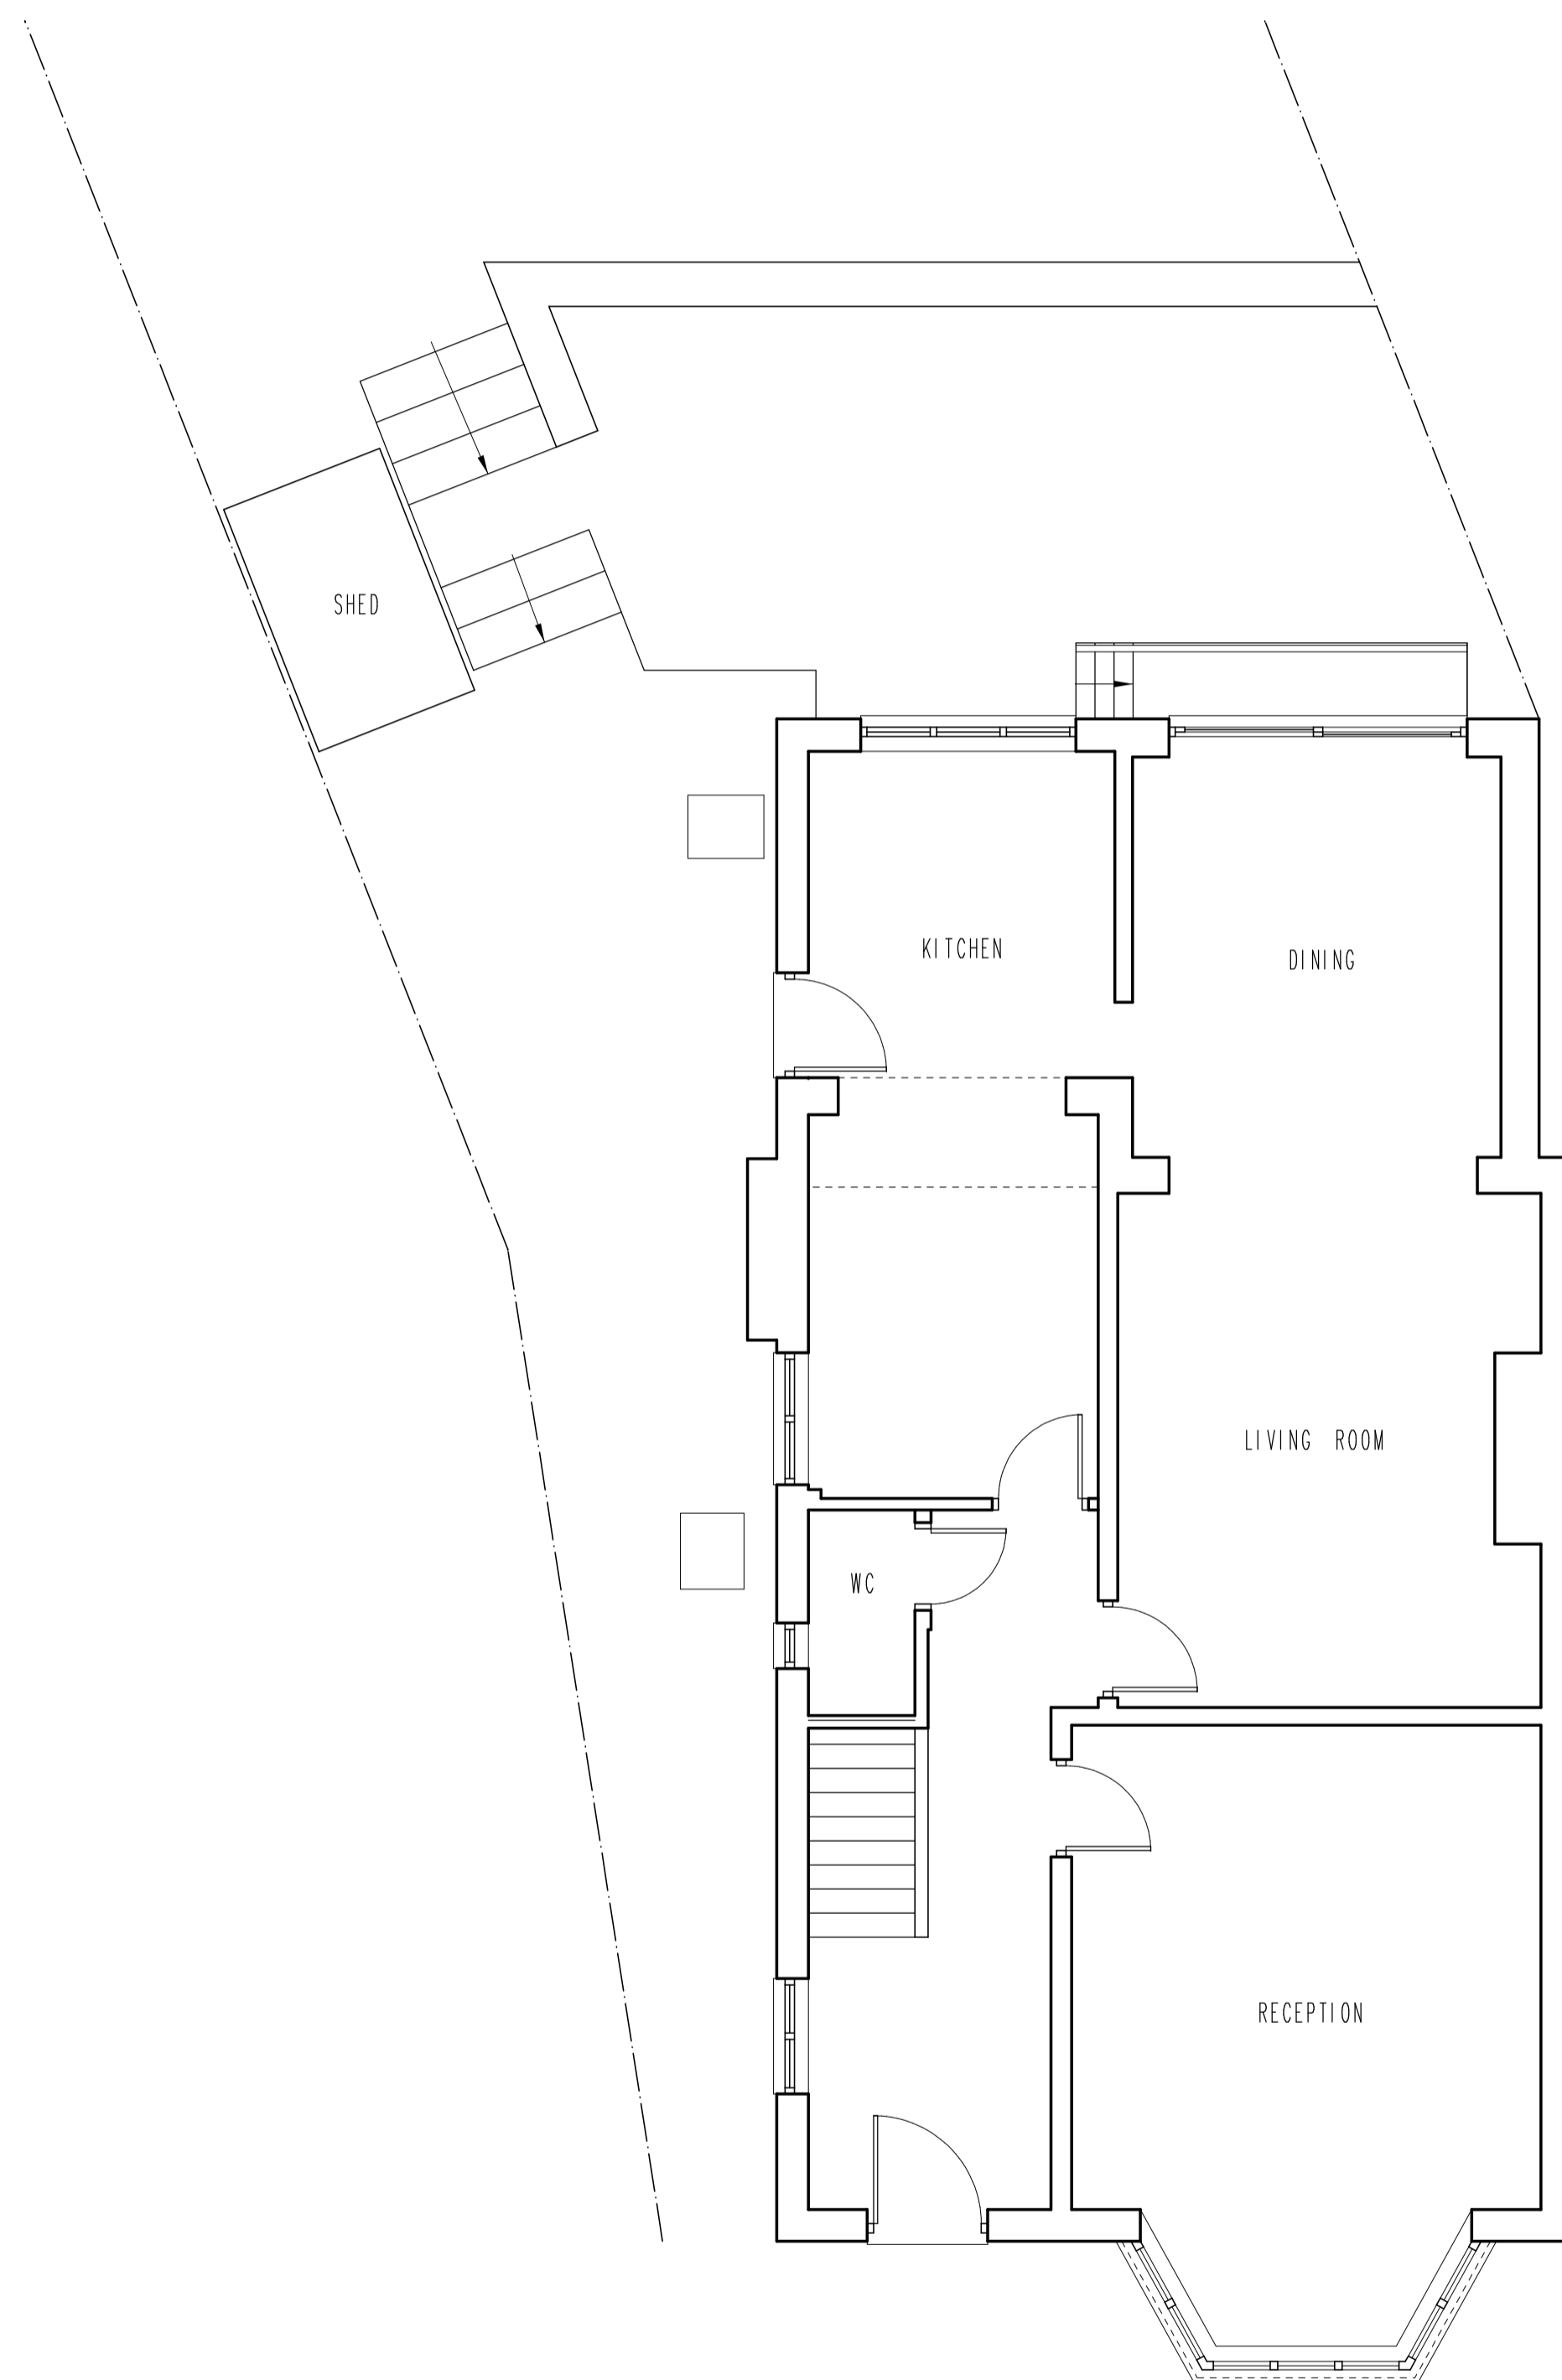

EXISTING GROUND FLOOR PLAN

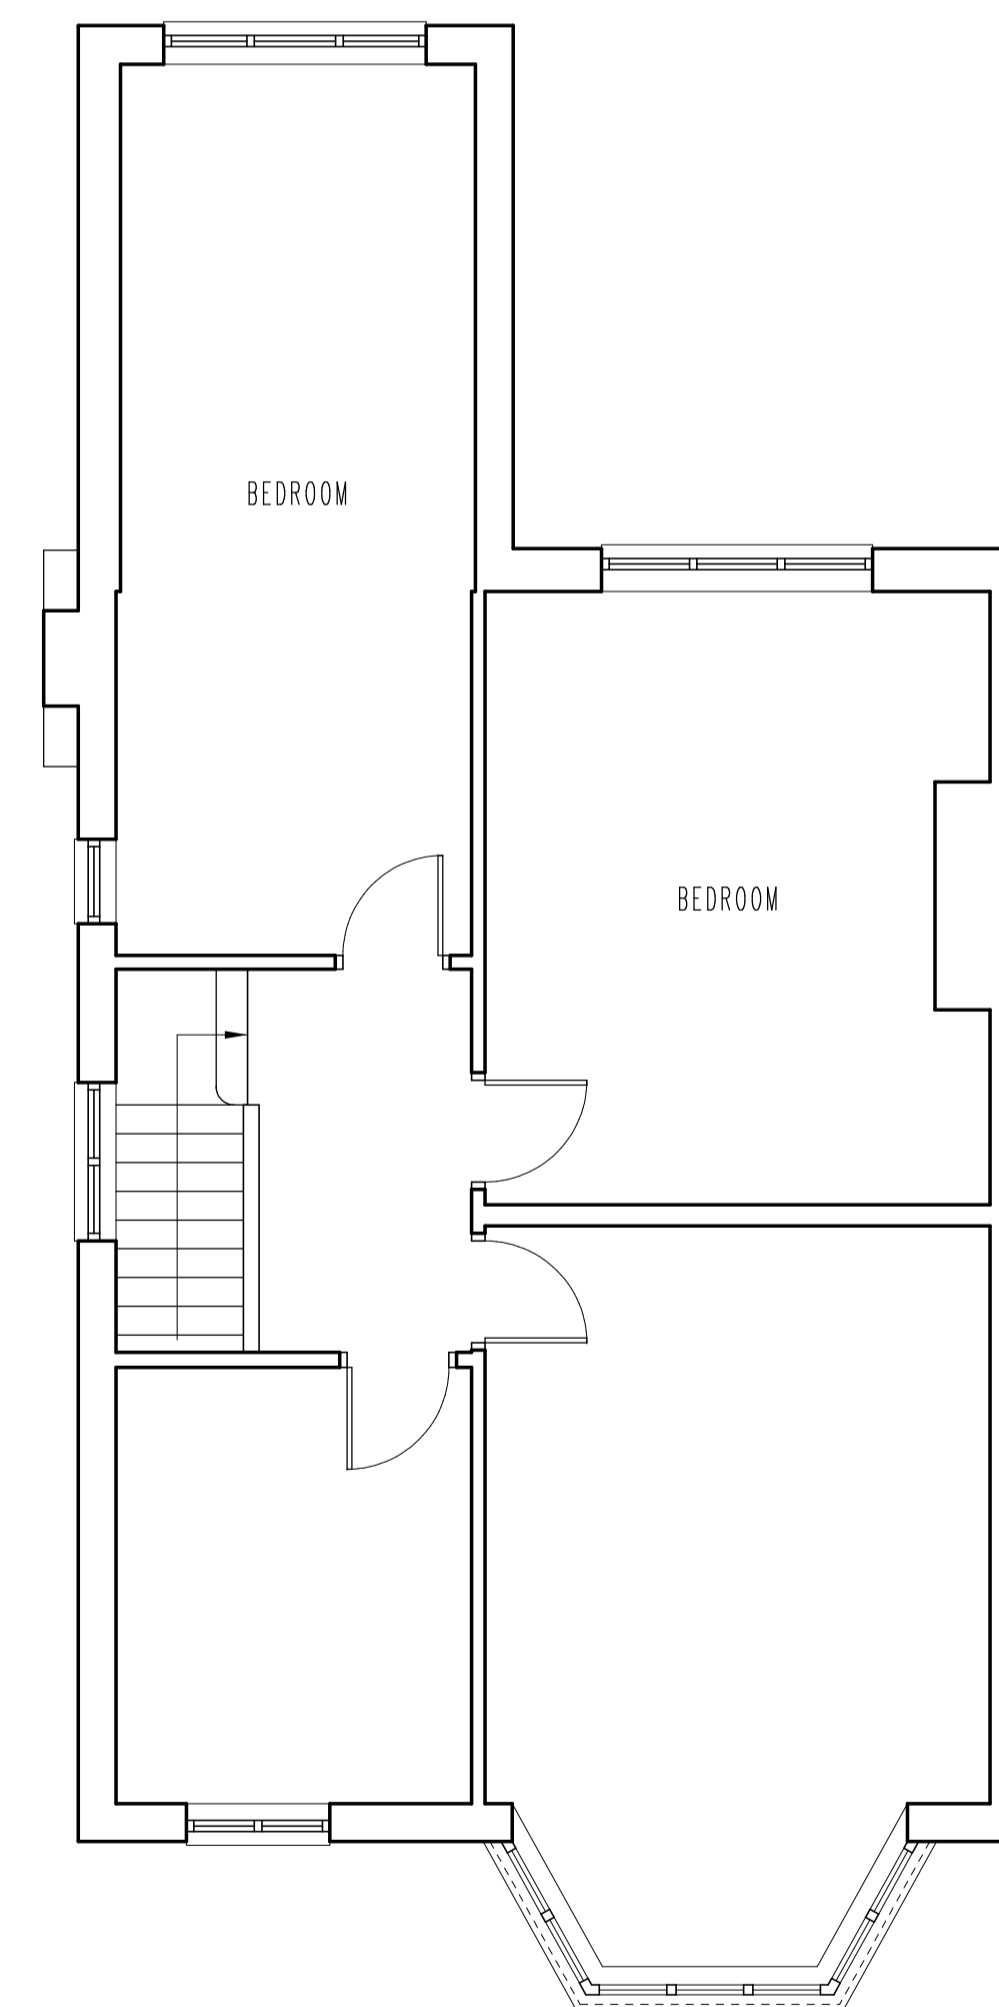

EXISTING FIRST FLOOR PLAN

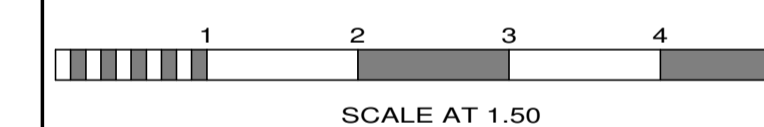

No.	Date	By	Contents
<b>Revisions</b>			

**Site Address**  
150 FRIERN PARK  
LONDON  
N12 9LU

**Job Title**  
GROUND FLOOR EXTENSION  
AND INTERNAL AMENDMENTS

**Drawing Title**  
EXISTING PLANS

**Scale** 1.50 @ A1 | **Date** 02.22 | **Drawn by** AJC

**Alan Cox**  
associates  
Architectural & Planning Consultants  
TEL: 020 - 8440 - 7777  
FAX: 020 - 8364 - 9556

**Org.No.** 521421 010 | **Rev.** -