




EXISTING GROUND FLOOR PLAN

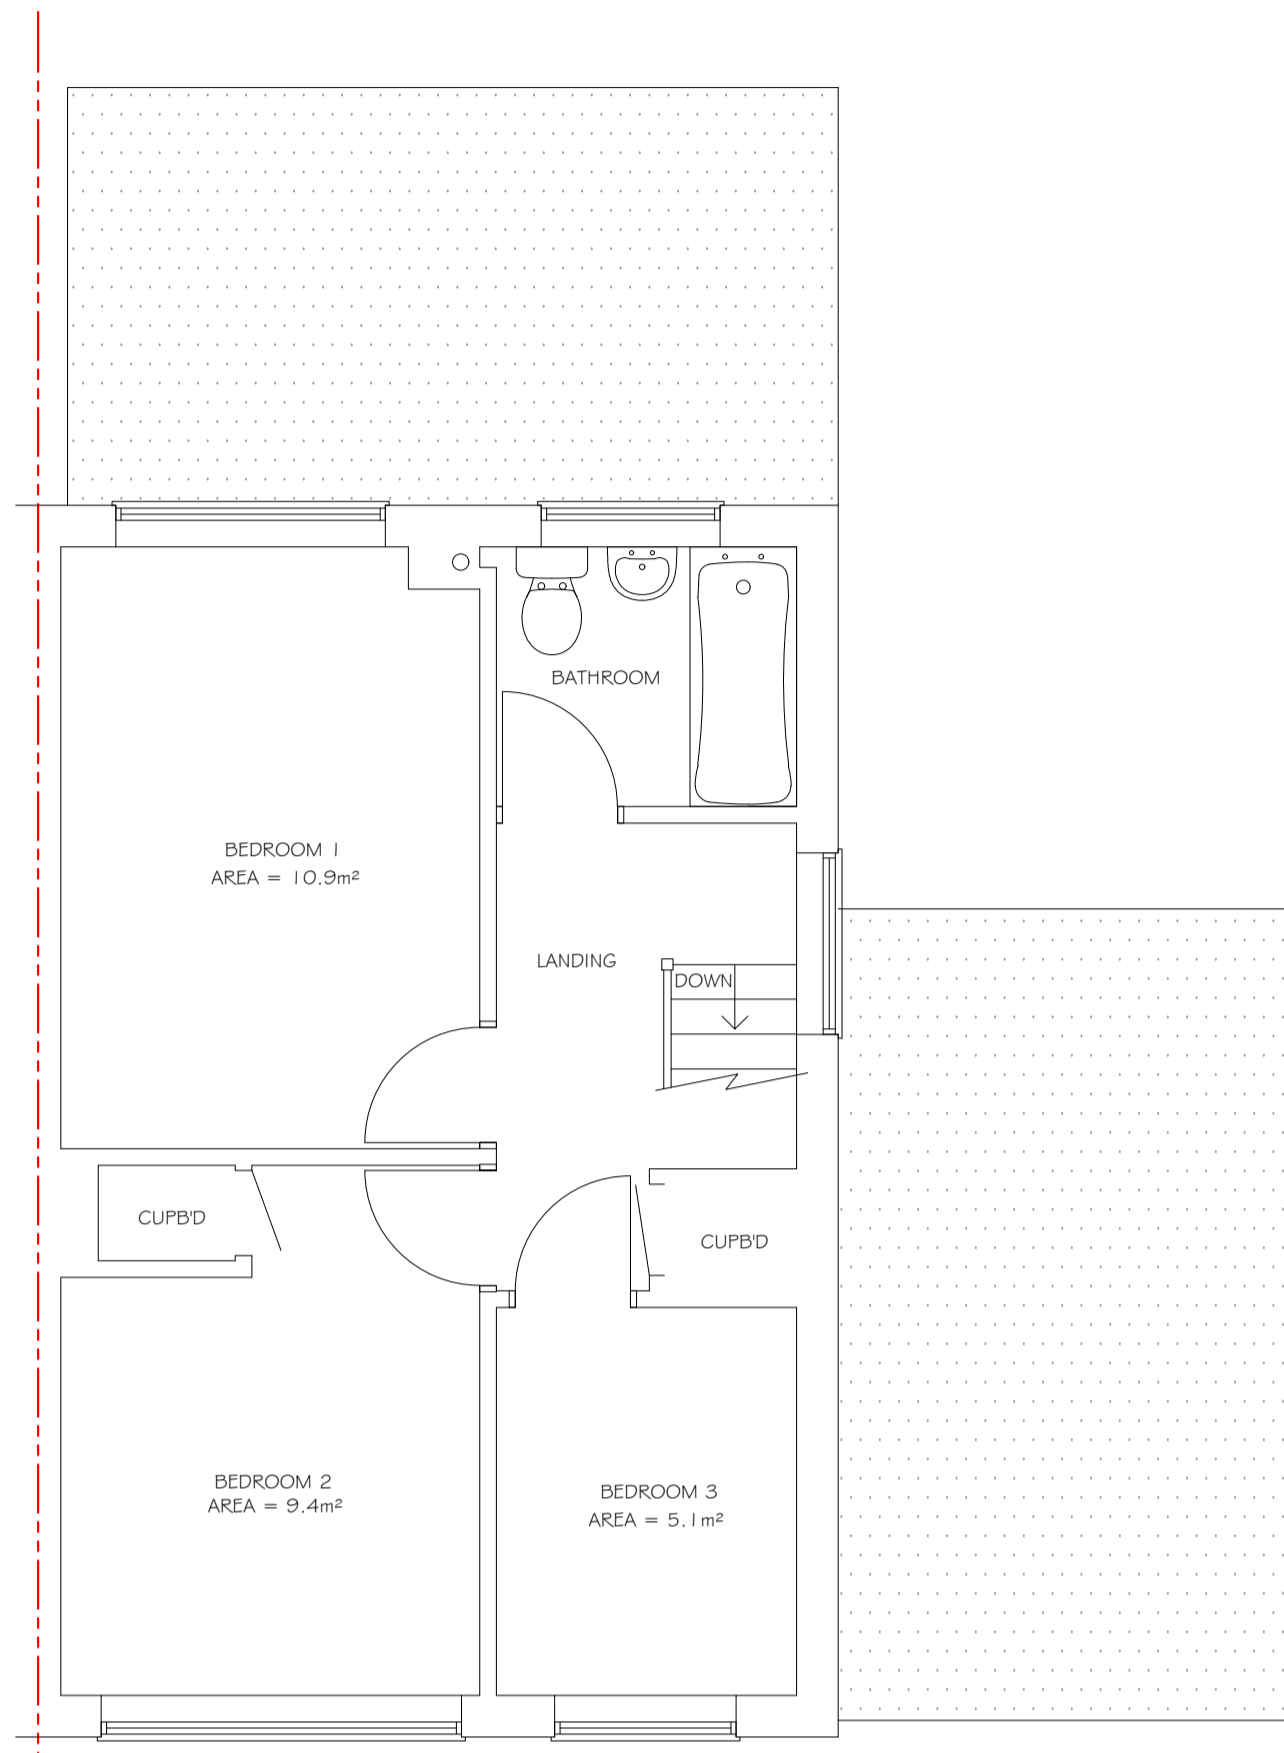


EXISTING FIRST FLOOR PLAN

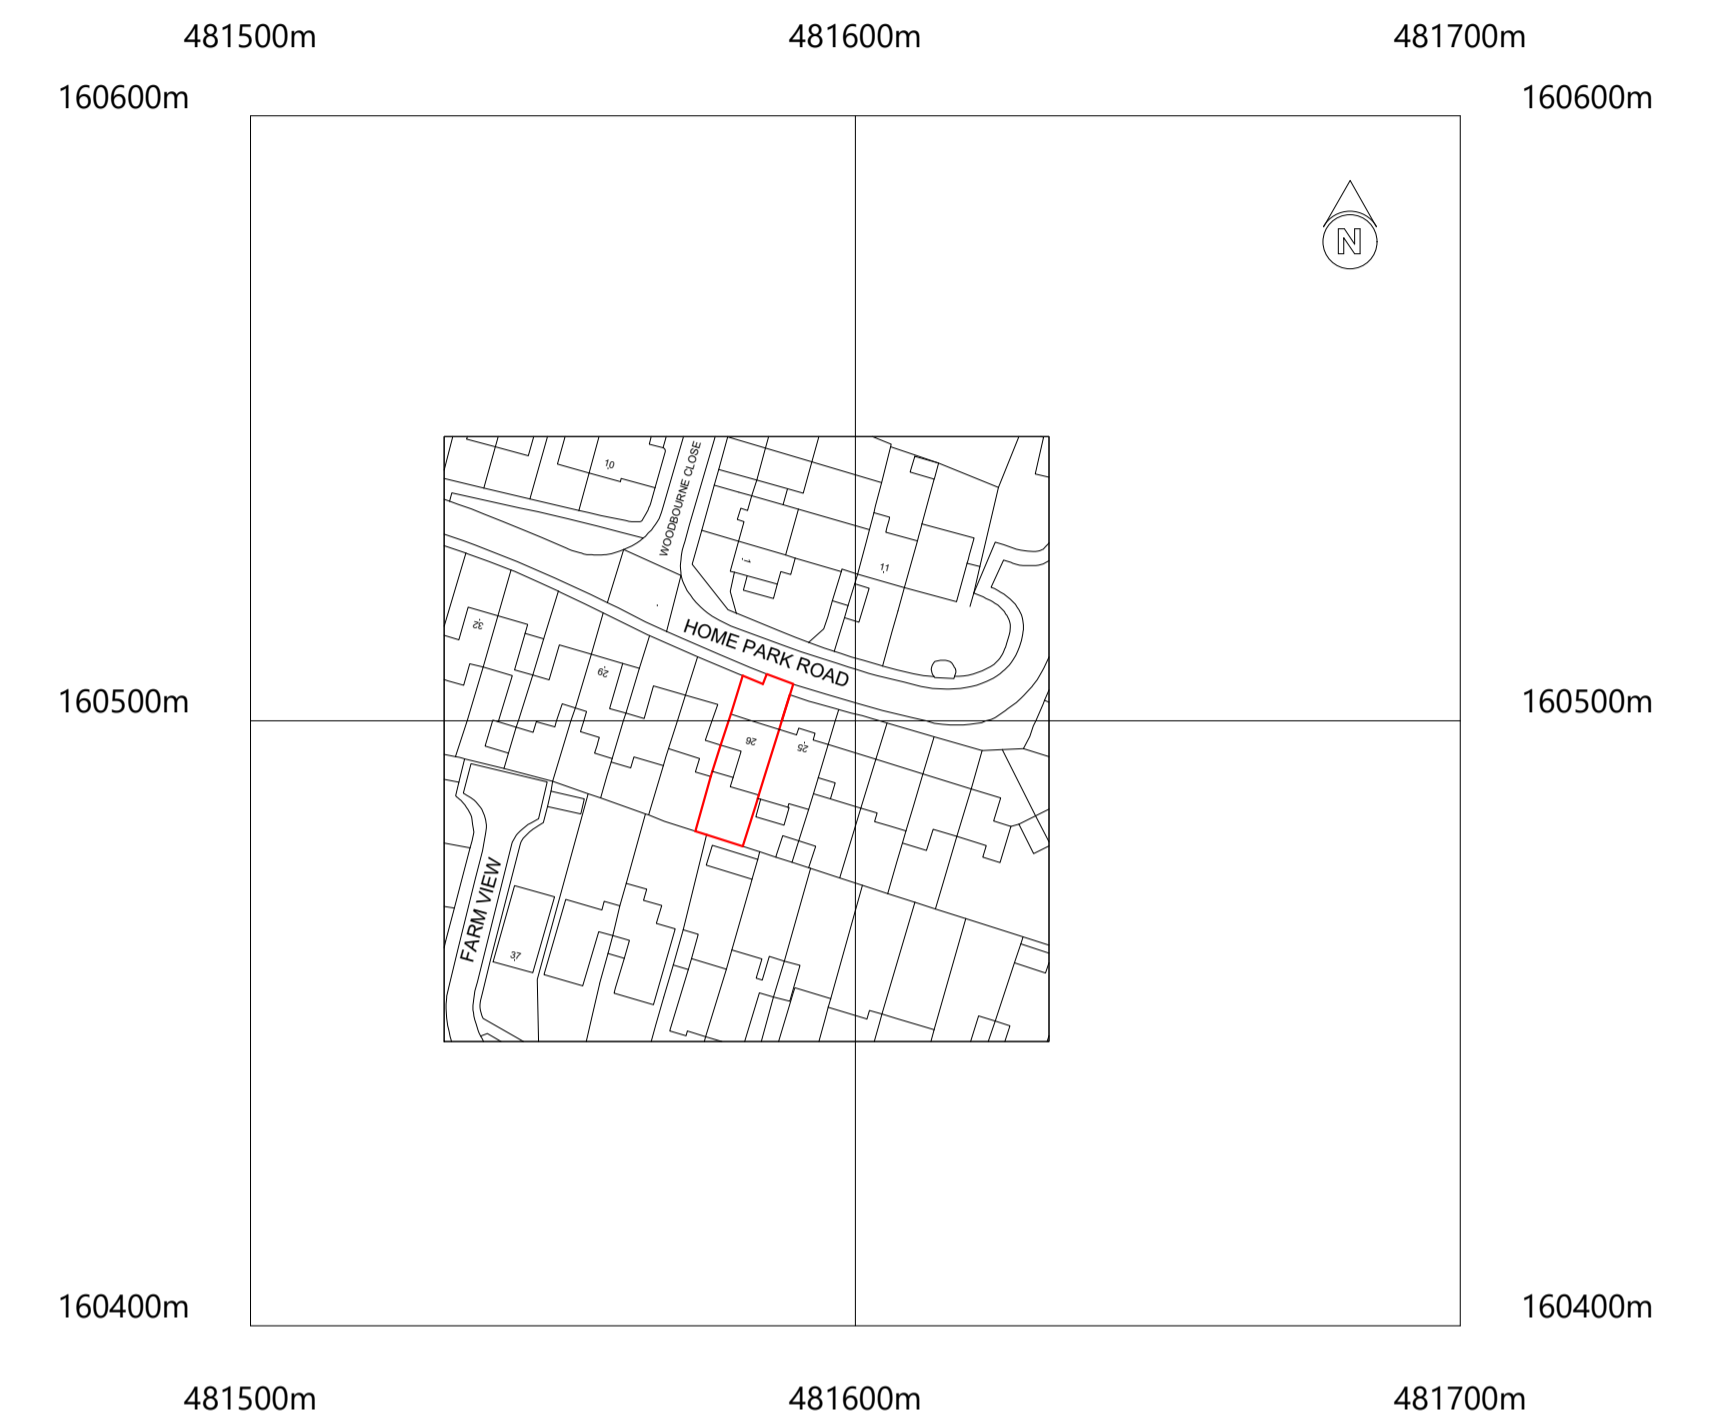

©Crown Copyright and database rights 2022 OS 100019980

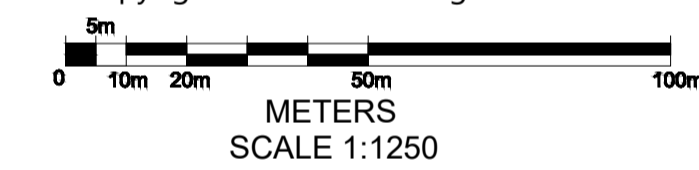


METERS
SCALE 1:1250

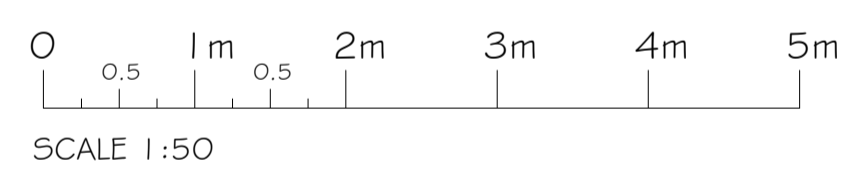

SCALE 1:50




EXISTING FRONT ELEVATION

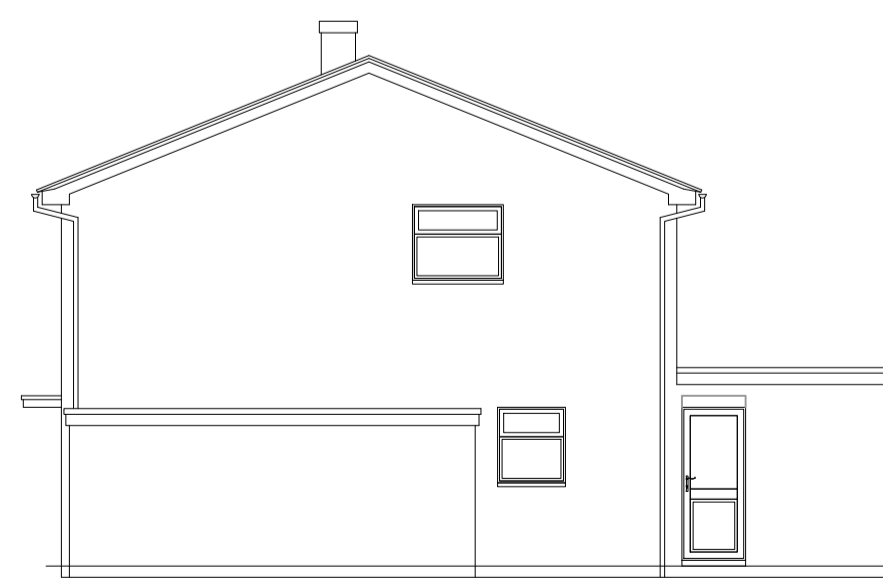


EXISTING SIDE ELEVATION



EXISTING REAR ELEVATION

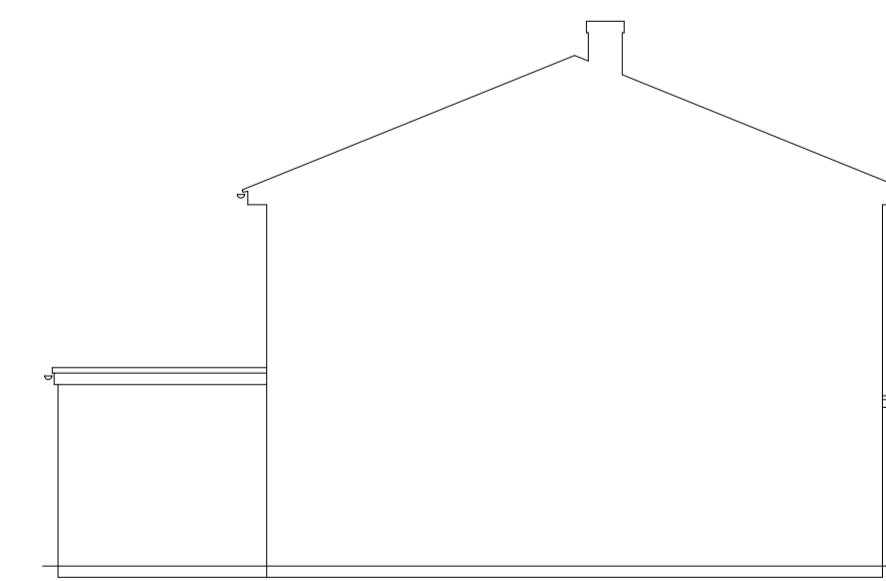

EXISTING SIDE ELEVATION

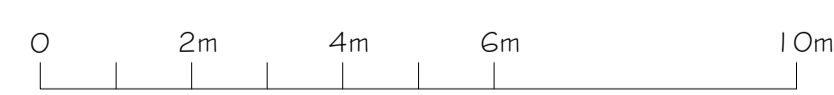

SCALE 1:100

These plans must not be acted upon until the appropriate planning and building regulation approvals have been granted. Should the works be undertaken prior to the above approvals being in place it is done so entirely at the clients own risk.

PROJECT PROPOSED TWO STOREY SIDE # GROUND FLOOR REAR EXTENSION AT: 2G HOME PARK ROAD YATELEY GU46 6HN	
TITLE EXISTING FLOOR PLANS, ELEVATIONS # LOCAL PLAN	
 Cranford Design Ltd Architectural Services, CAD Design # Draughting	
DATE MARCH 2022	Tel: 01252 872657 Mob: 07525 064570 E-mail: info@cranforddesign.co.uk Website: www.cranforddesign.co.uk
SCALE SEE DRAWING	Centaur House Ancells Business Park, Ancells Road Fleet GU51 2UJ
DRAWING NUMBER <p style="text-align: center; font-size: 1.2em;">D2596-01</p>	
A1 PAPER SIZE	