






PROPOSED FRONT ELEVATION

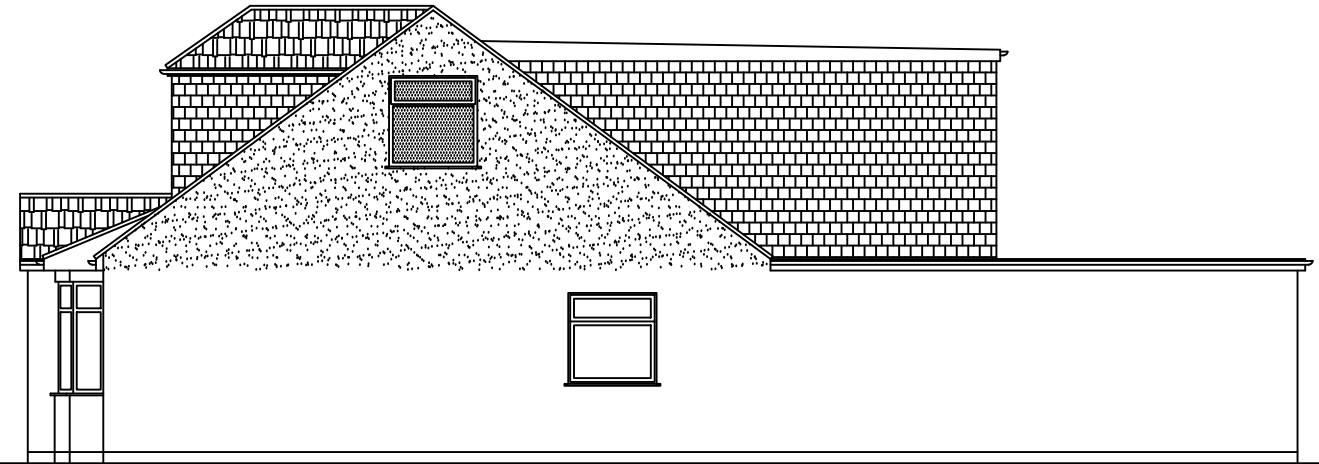

PROPOSED SIDE ELEVATION

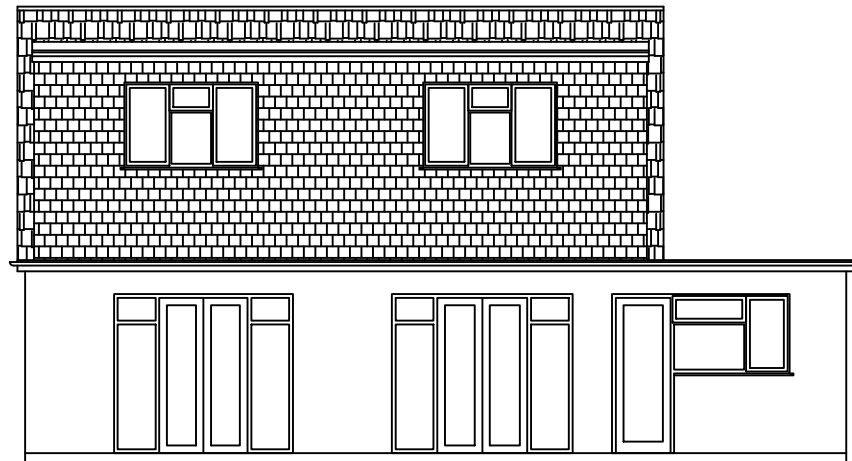

PROPOSED REAR ELEVATION

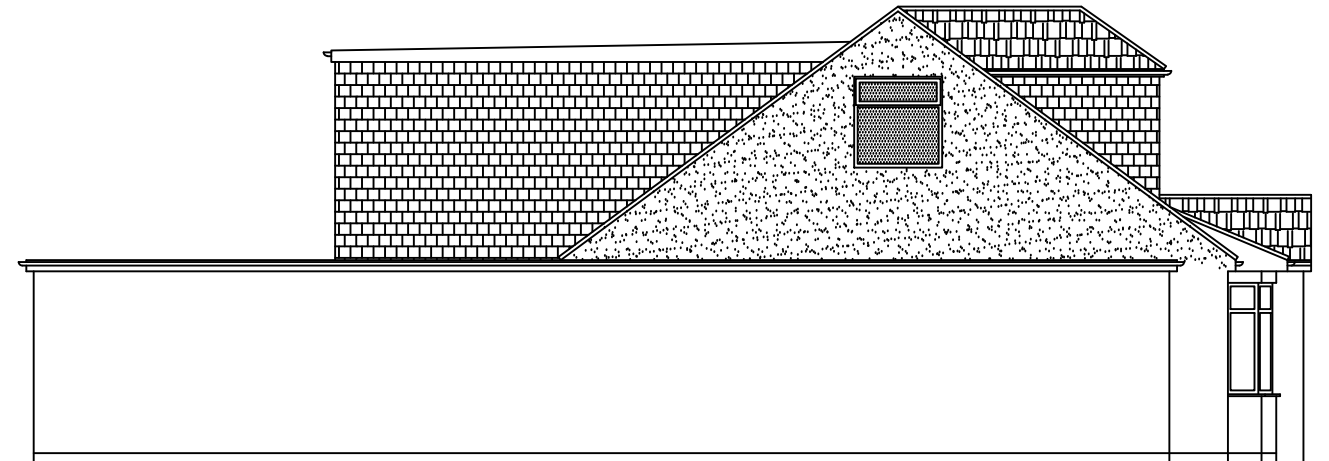

PROPOSED OTHER SIDE ELEVATION

MATCHING MATERIALS TO BE USED FOR  
 LOFT CONVERSION  
 DORMER TO BE SET BACK 200MM FROM  
 EAVES  
 DORMER FACE AND CHEEKS TO BE TILE  
 HUNG WITH MATERIALS TO MATCH  
 EXISTING



28 Chestnut Ave, Grays,  
 RM16 2UJ

TITLE:  
 PROPOSED LOFT  
 CONVERSION, FRONT PORCH  
 AND FRONT EXTENSION

SCALE: 1:100@A3

DWG NO CA028/LC/PL05