




Existing Ground Floor Plan
Scale: 1/100

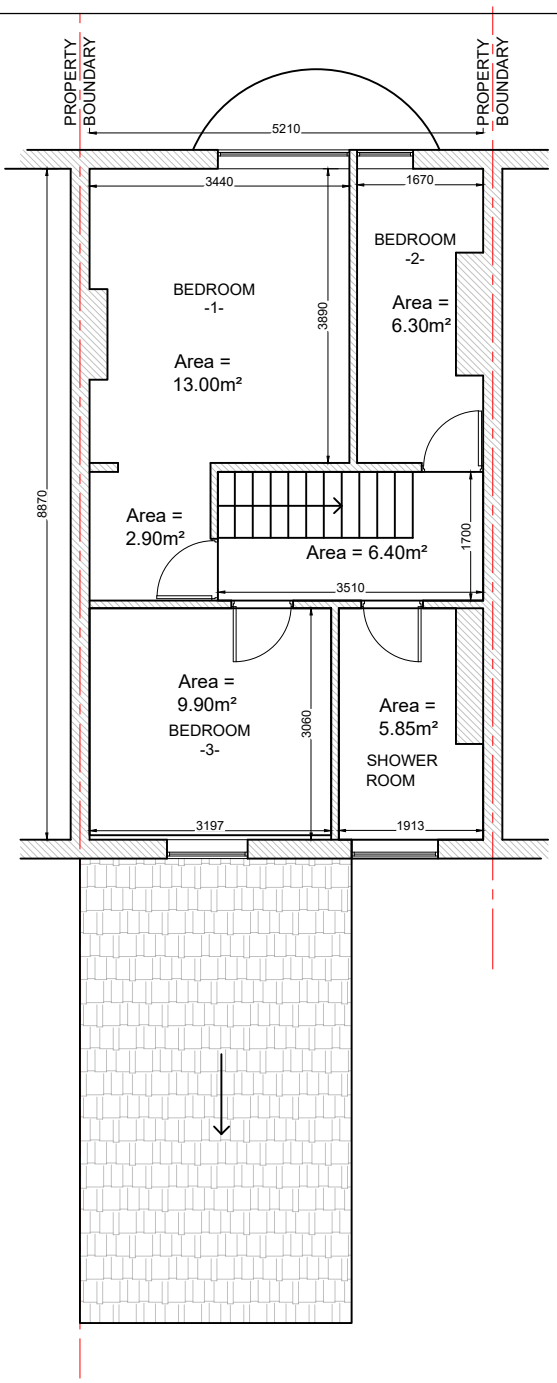

Existing First Floor Plan
Scale: 1/100

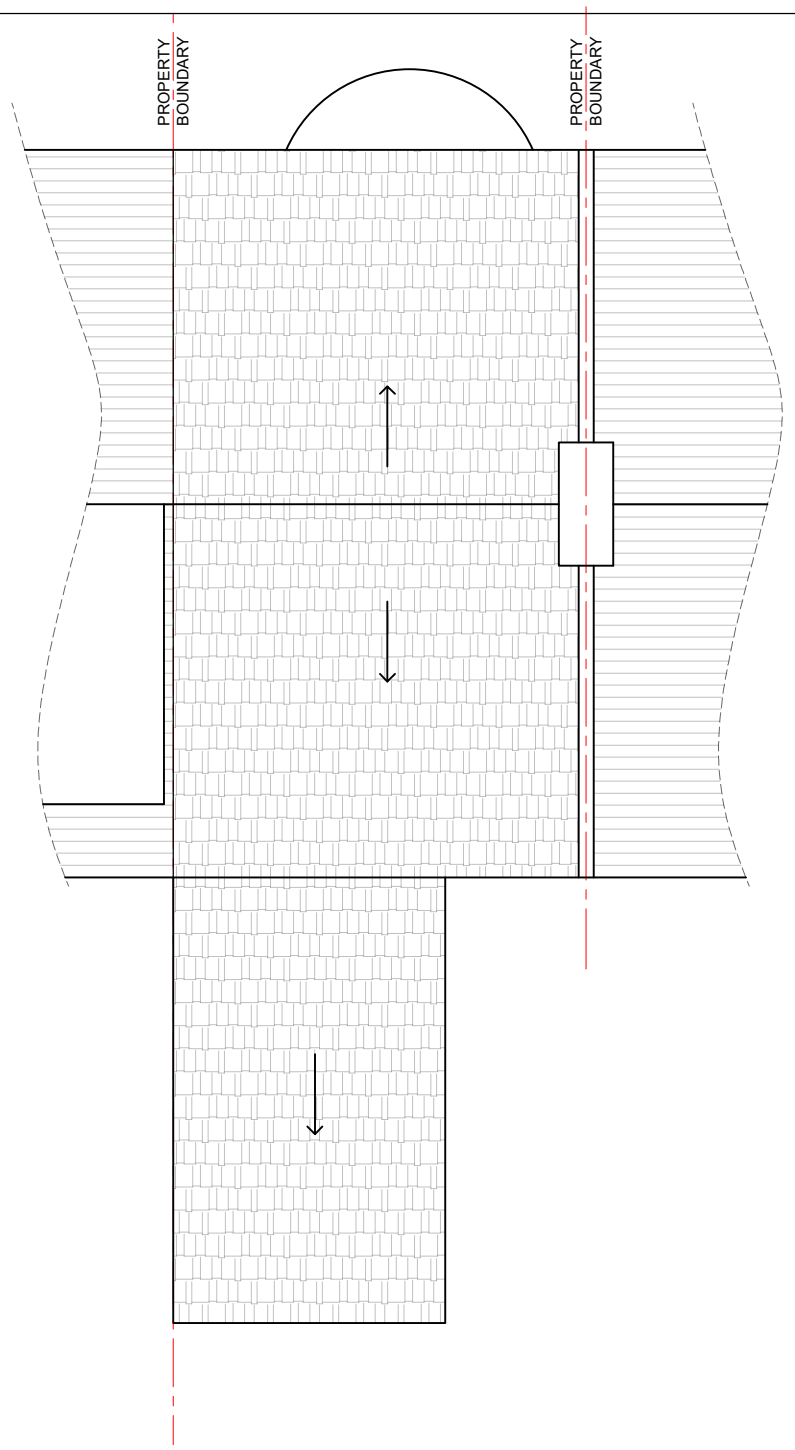

Existing First Floor Plan
Scale: 1/100

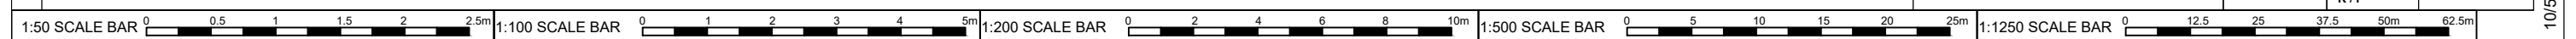

Drawing: Existing Plans		Pro Planning Solutions	
Title:		Tel: 07534354000	
Client: Address: 20 Cassell Road BRISTOL BS16 5DF		Email: arshad.mahmood2008@yahoo.co.uk	
Scale@A3: 1:100		Drawing Number: 01	
Note: All dimensions to be checked on site		Drawing Date 05 Oct. 2021	Revision Date K / F
		Revision	