



Existing

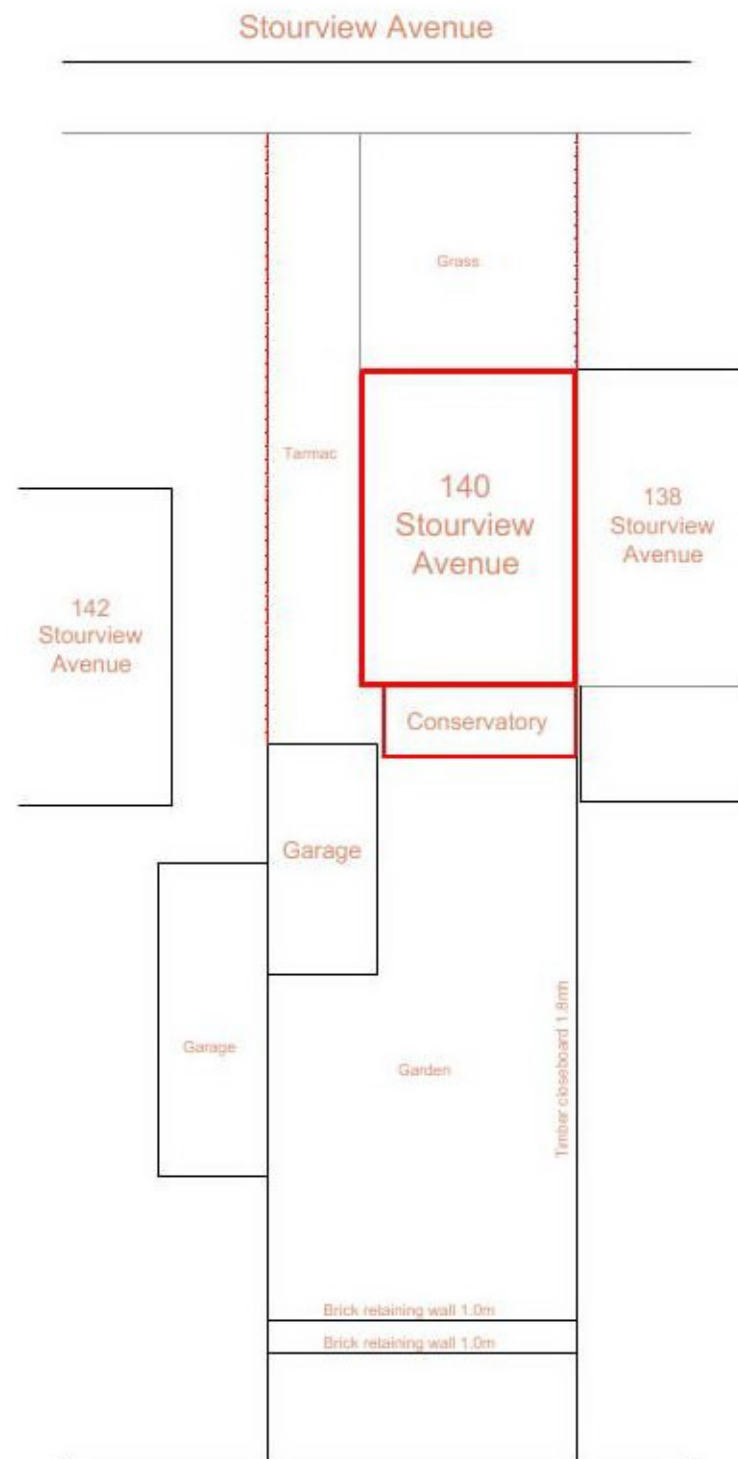


Proposed

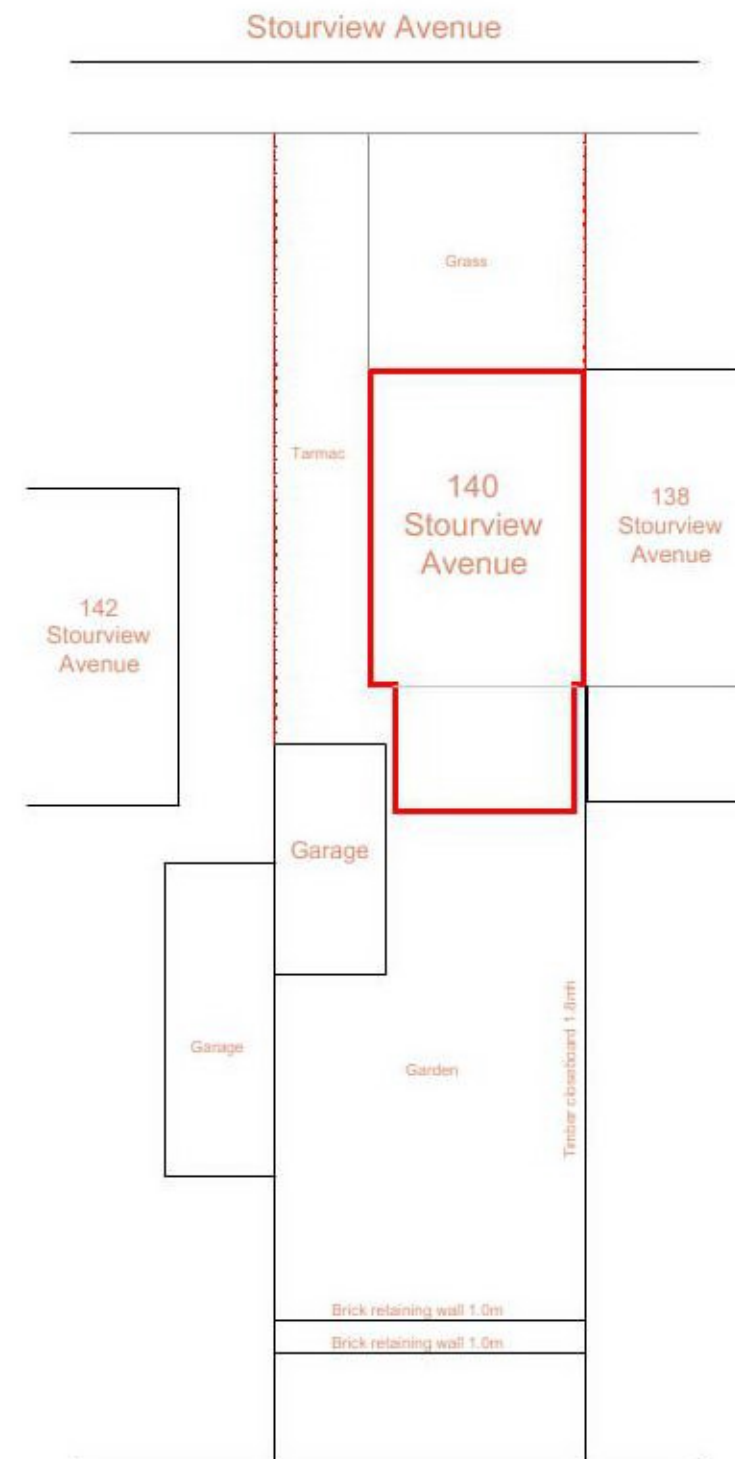

Please note:
This drawing is to be used as a aid to achieve planning / building regs approval and as a guide for the proposed works . Dimensions, levels and existing construction materials are to be checked on site prior to construction of proposed works. Therefore, design can be subject to amendment.
All structural work to be overseen by a structural engineer.

Important note: All measurements to be checked on site before any construction takes place. Do not scale from this drawing.

AGC Consultants
14 Seafeld Ave.
Mistley
Essex
CO11 1UE



Client George Chessher

Project title Rear extension at:
140 Stourview Avenue
Mistley
CO11 1UF

Drawing title Site plans

Scale 1:200@A3

Date 19/04/22

Dwg No	0403/PL/05	Rev No