



Ground

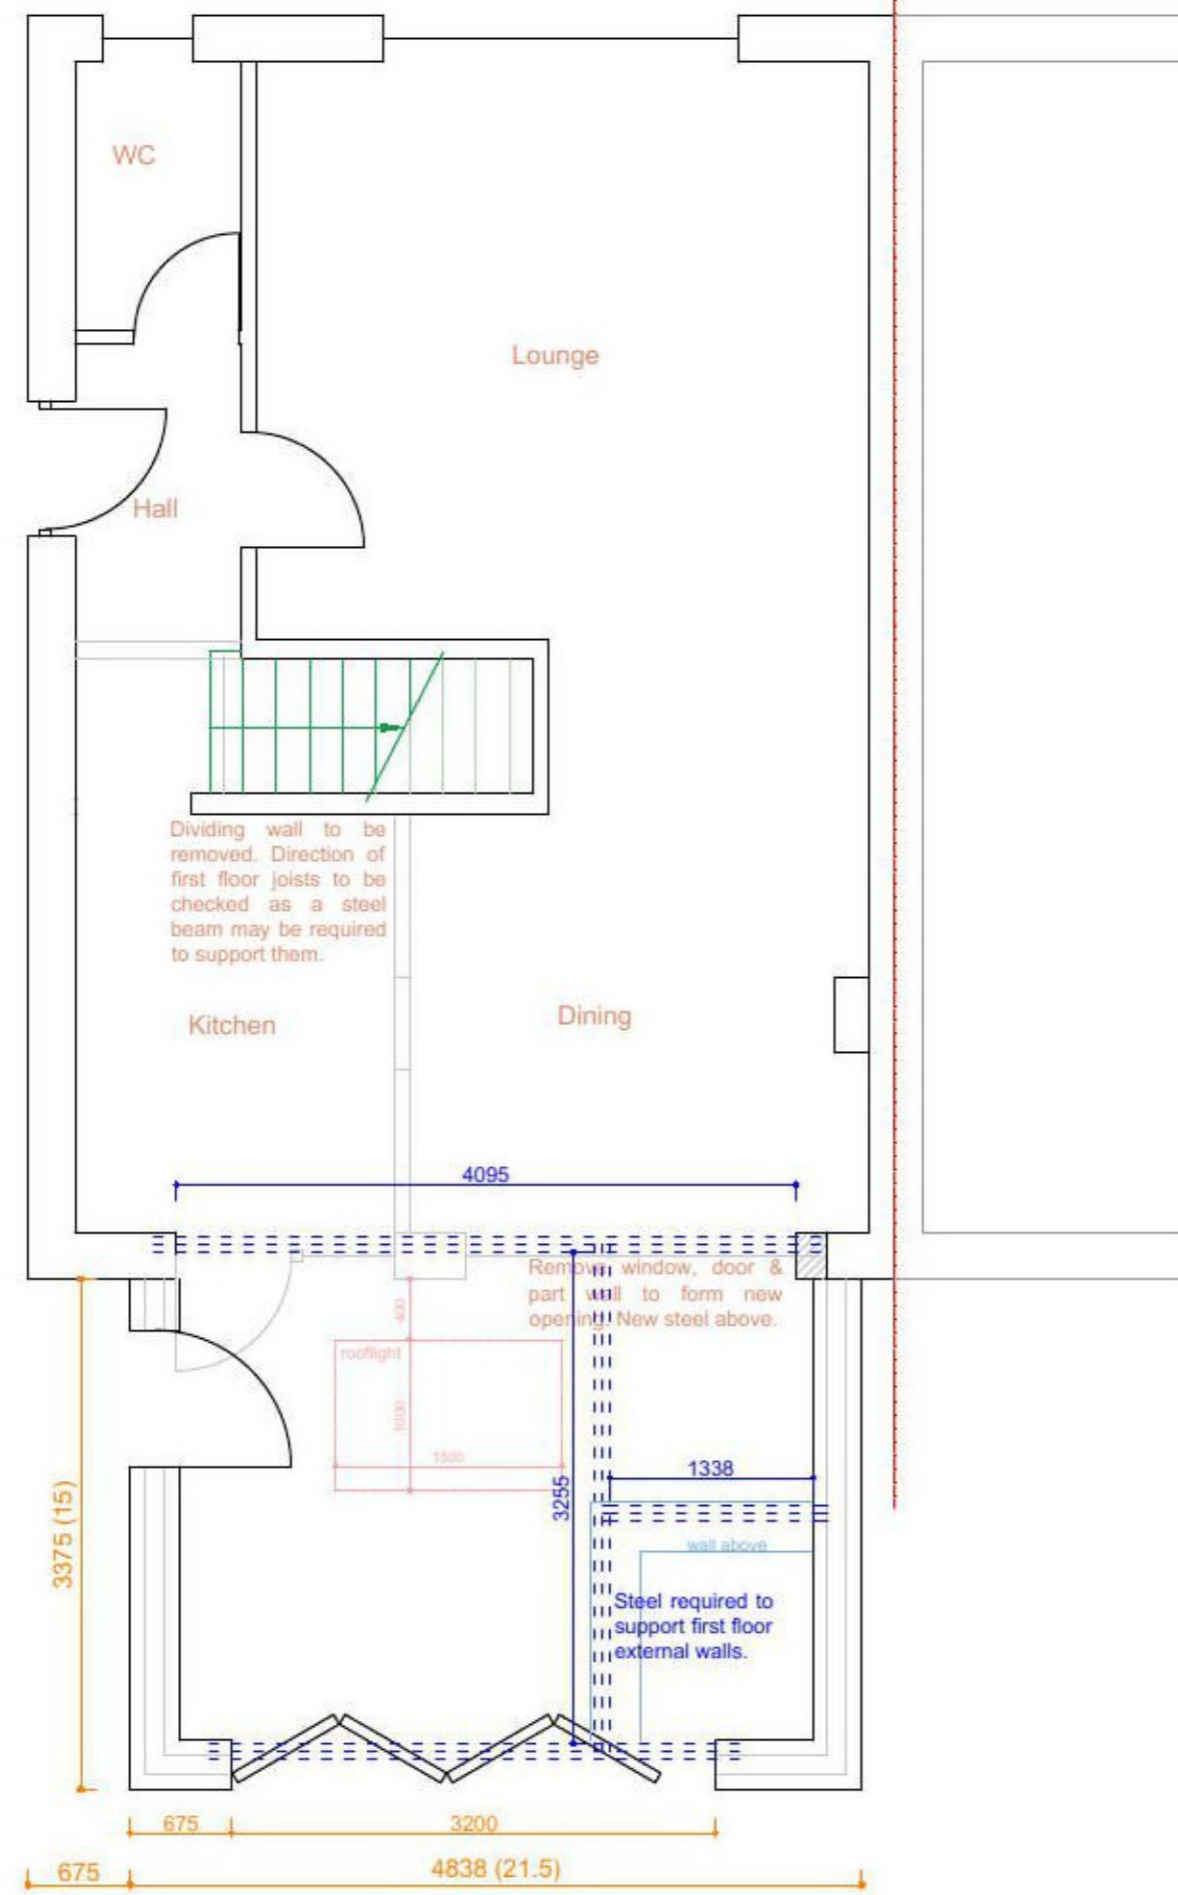

First

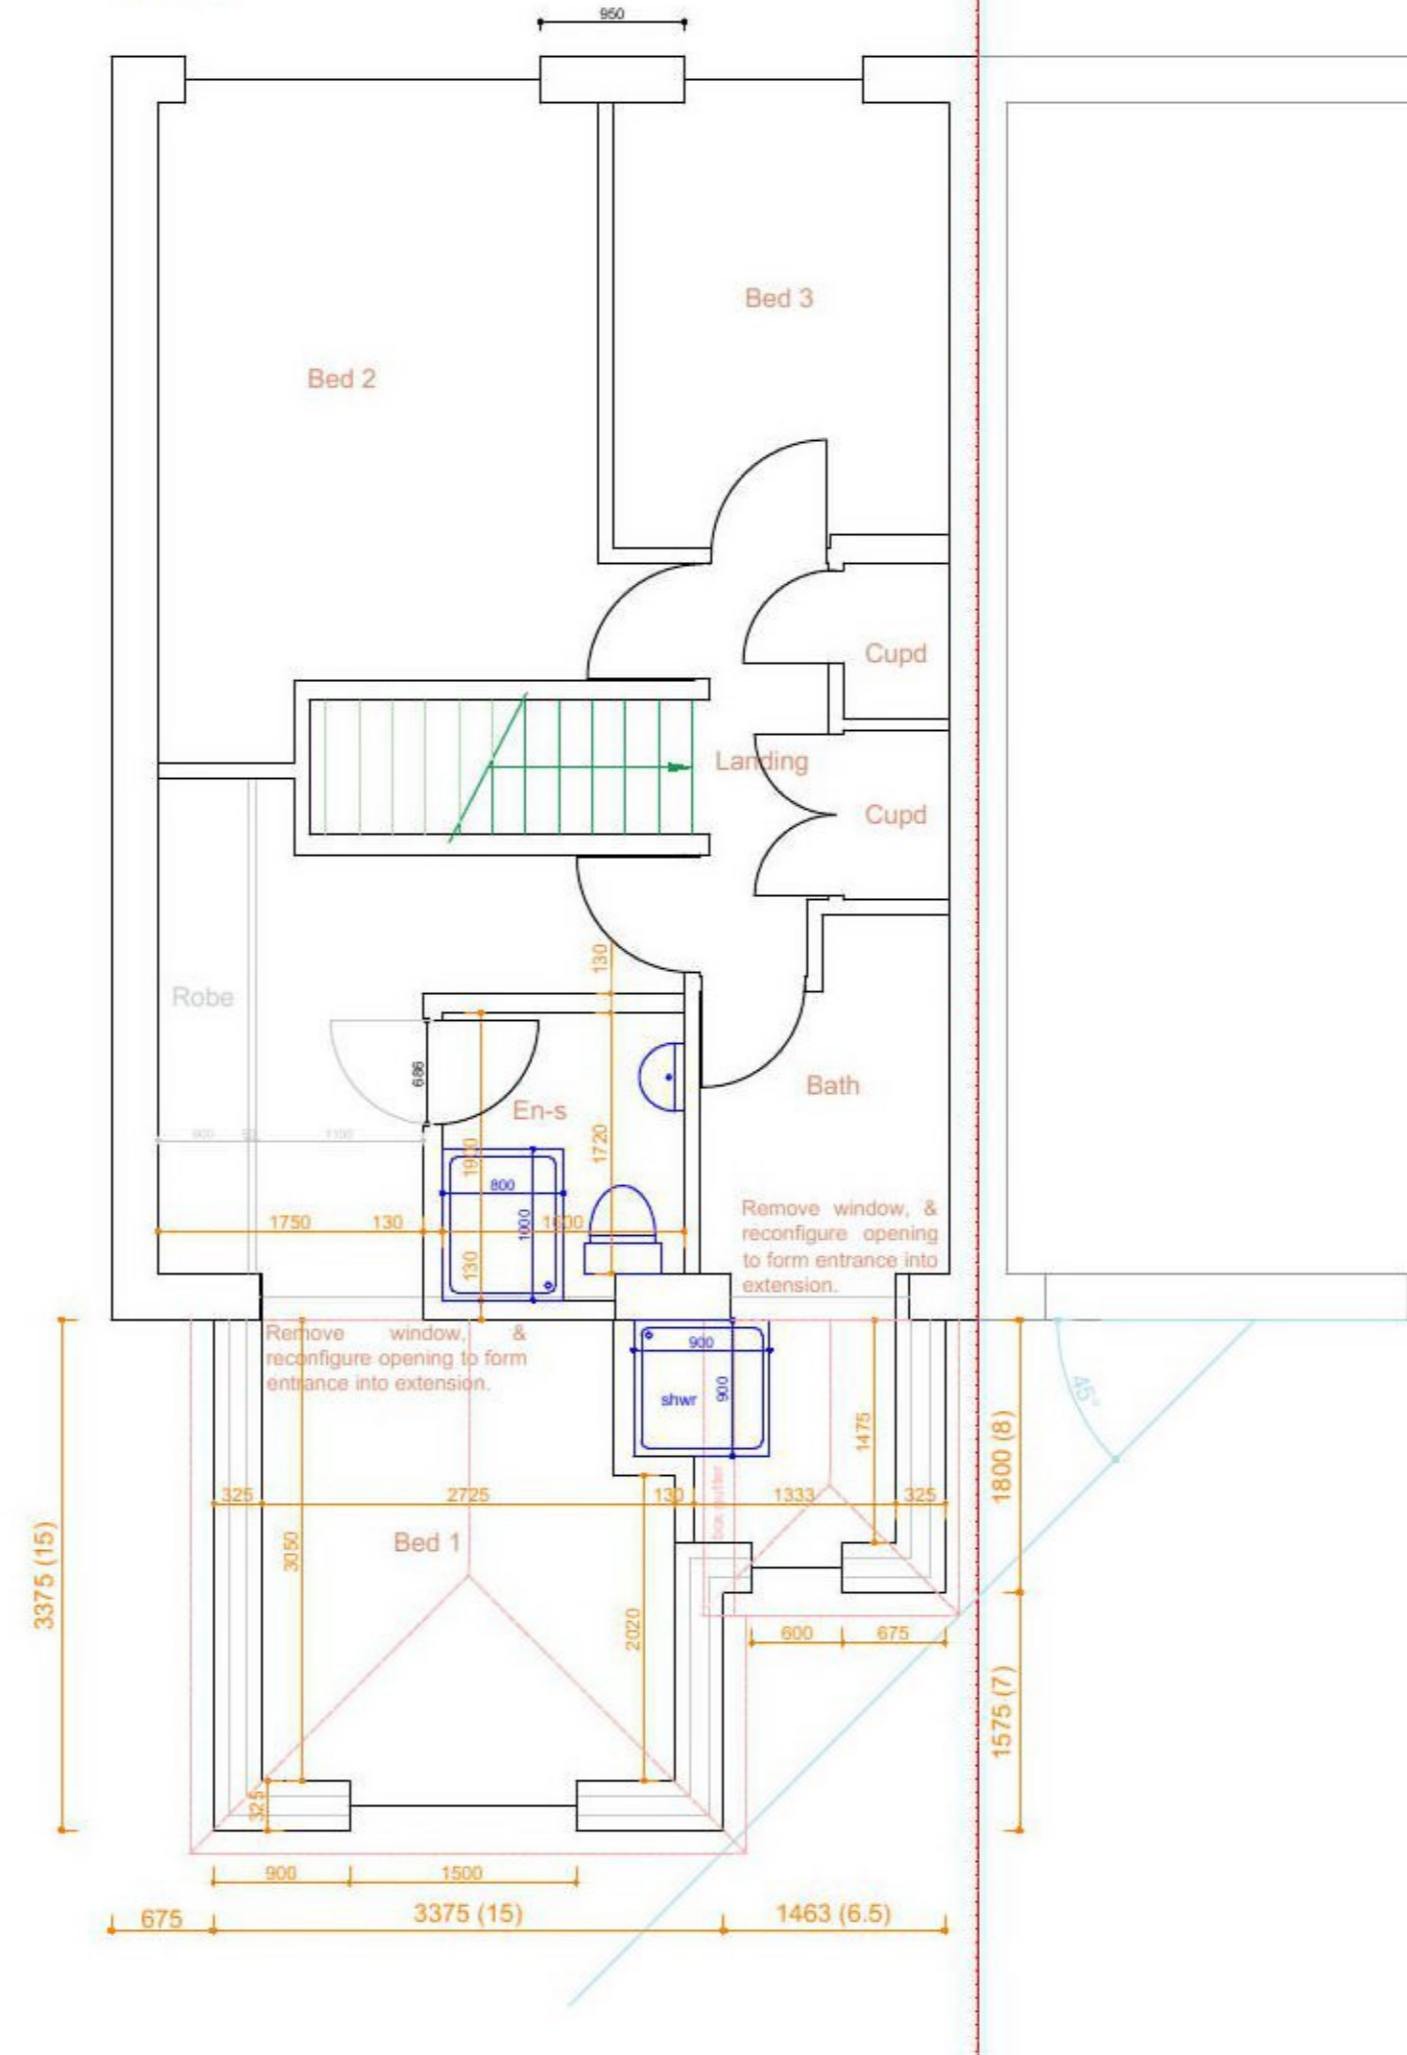

Please note:
This drawing is to be used as a aid to achieve planning / building regs approval and as a guide for the proposed works. Dimensions, levels and existing construction materials are to be checked on site prior to construction of proposed works. Therefore, design can be subject to amendment.
All structural work to be overseen by a structural engineer.

Important note: All measurements to be checked on site before any construction takes place. Do not scale from this drawing.

AGC Consultants 14 Seafeld Ave. Mistley Essex CO11 1UE		
Client	George Chessher	
Project title	Rear extension at: 140 Stourview Avenue Mistley CO11 1UF	
Drawing title	Proposed floor plans	
Scale	1:50@A2	
Date	19/04/22	
Dwg No	0403/PL/03	Rev No