





Front Elevation
Scale 1:100

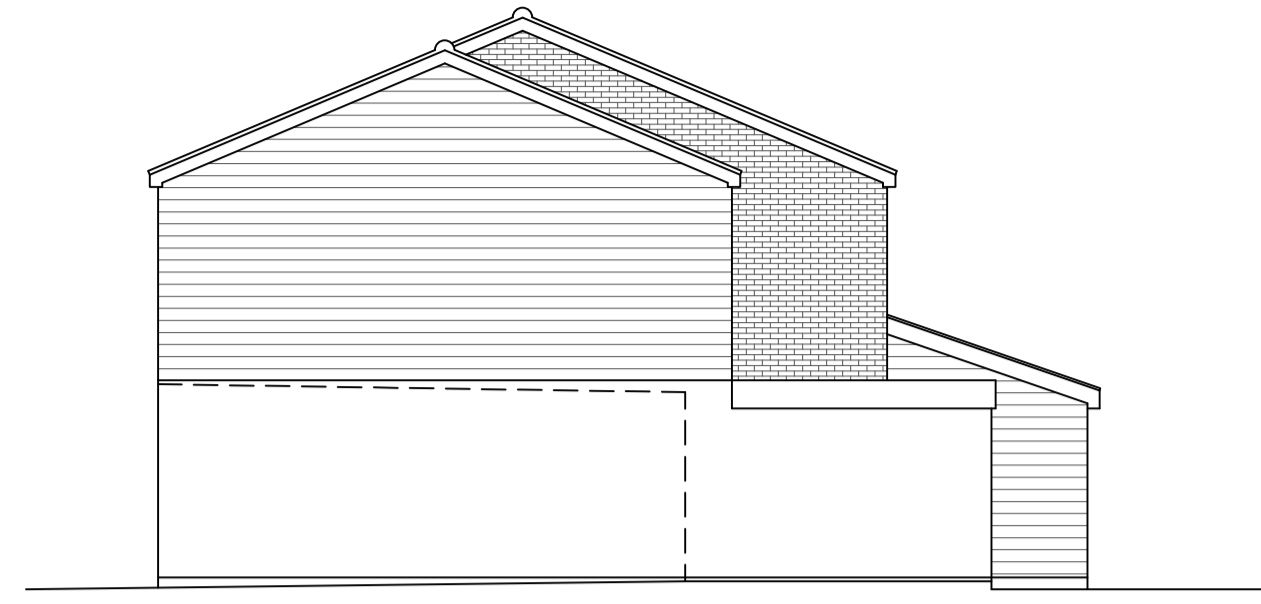


Side Elevation
Scale 1:100




Rear Elevation
Scale 1:100

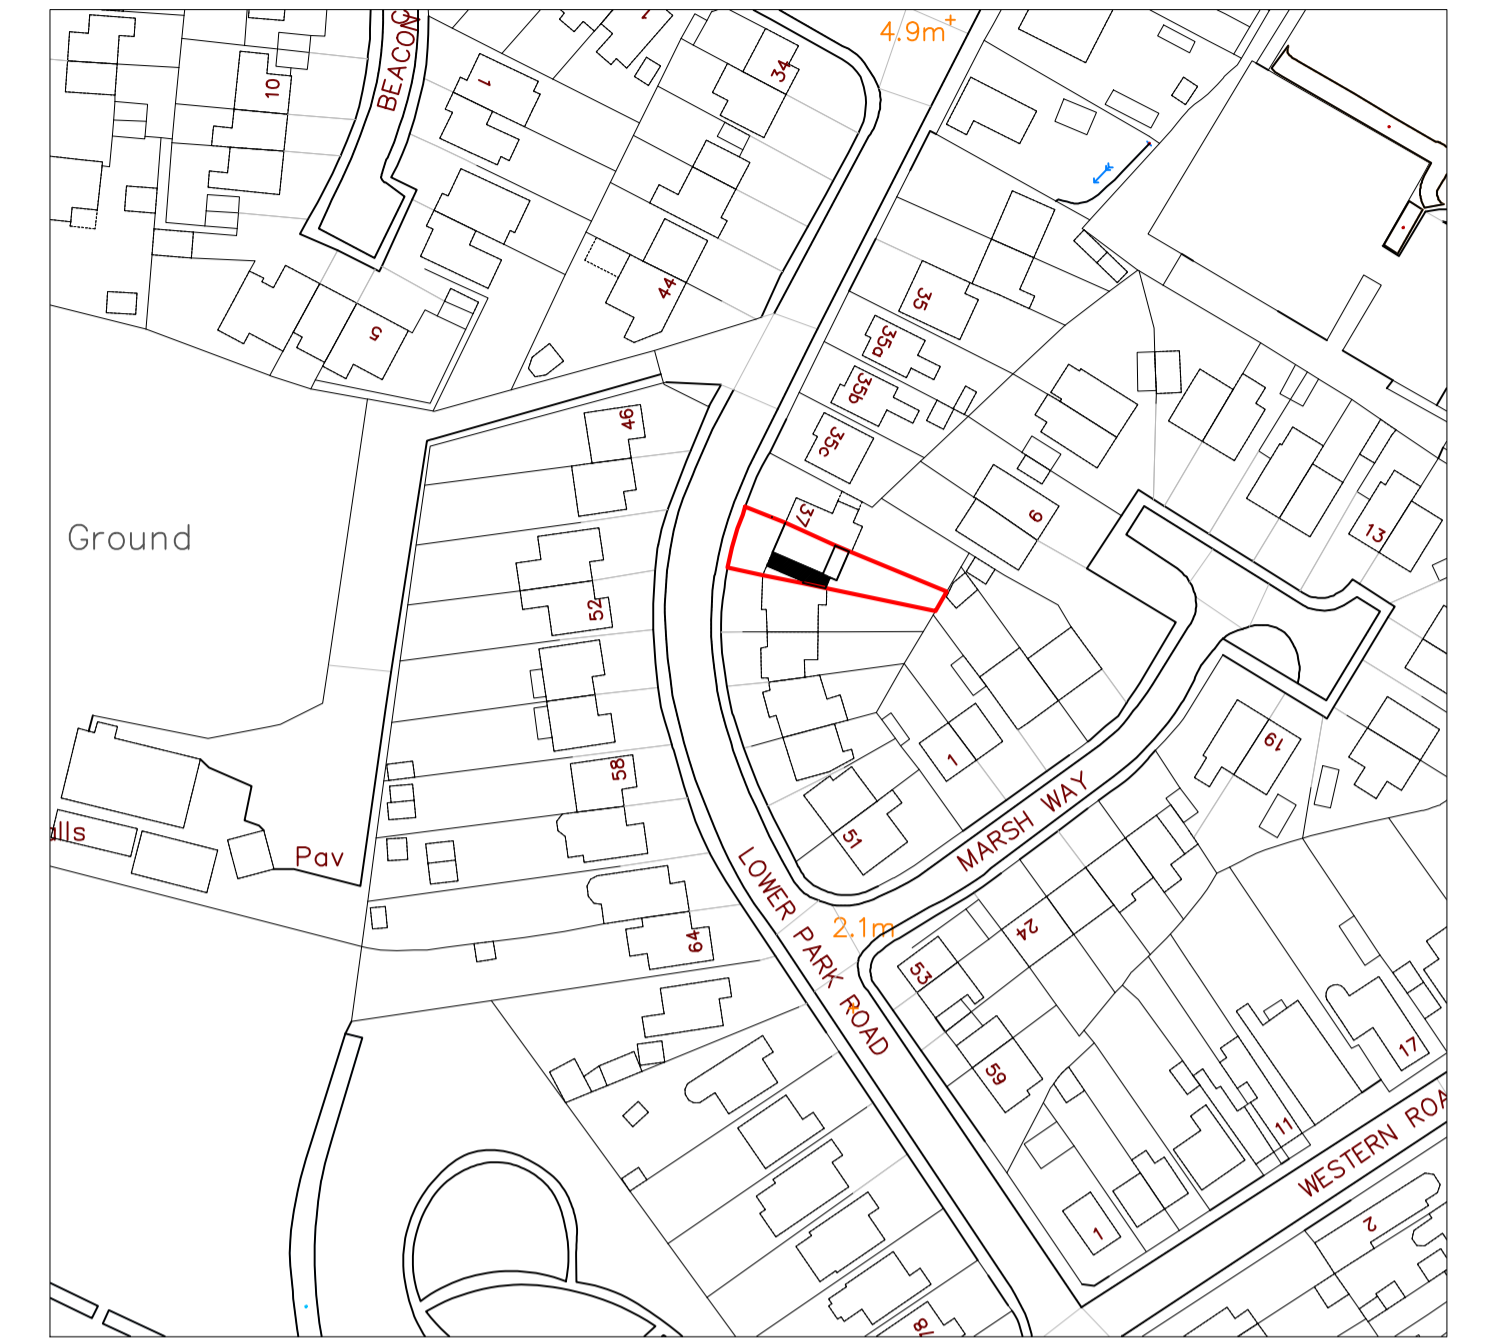


Location Plan
1:1250

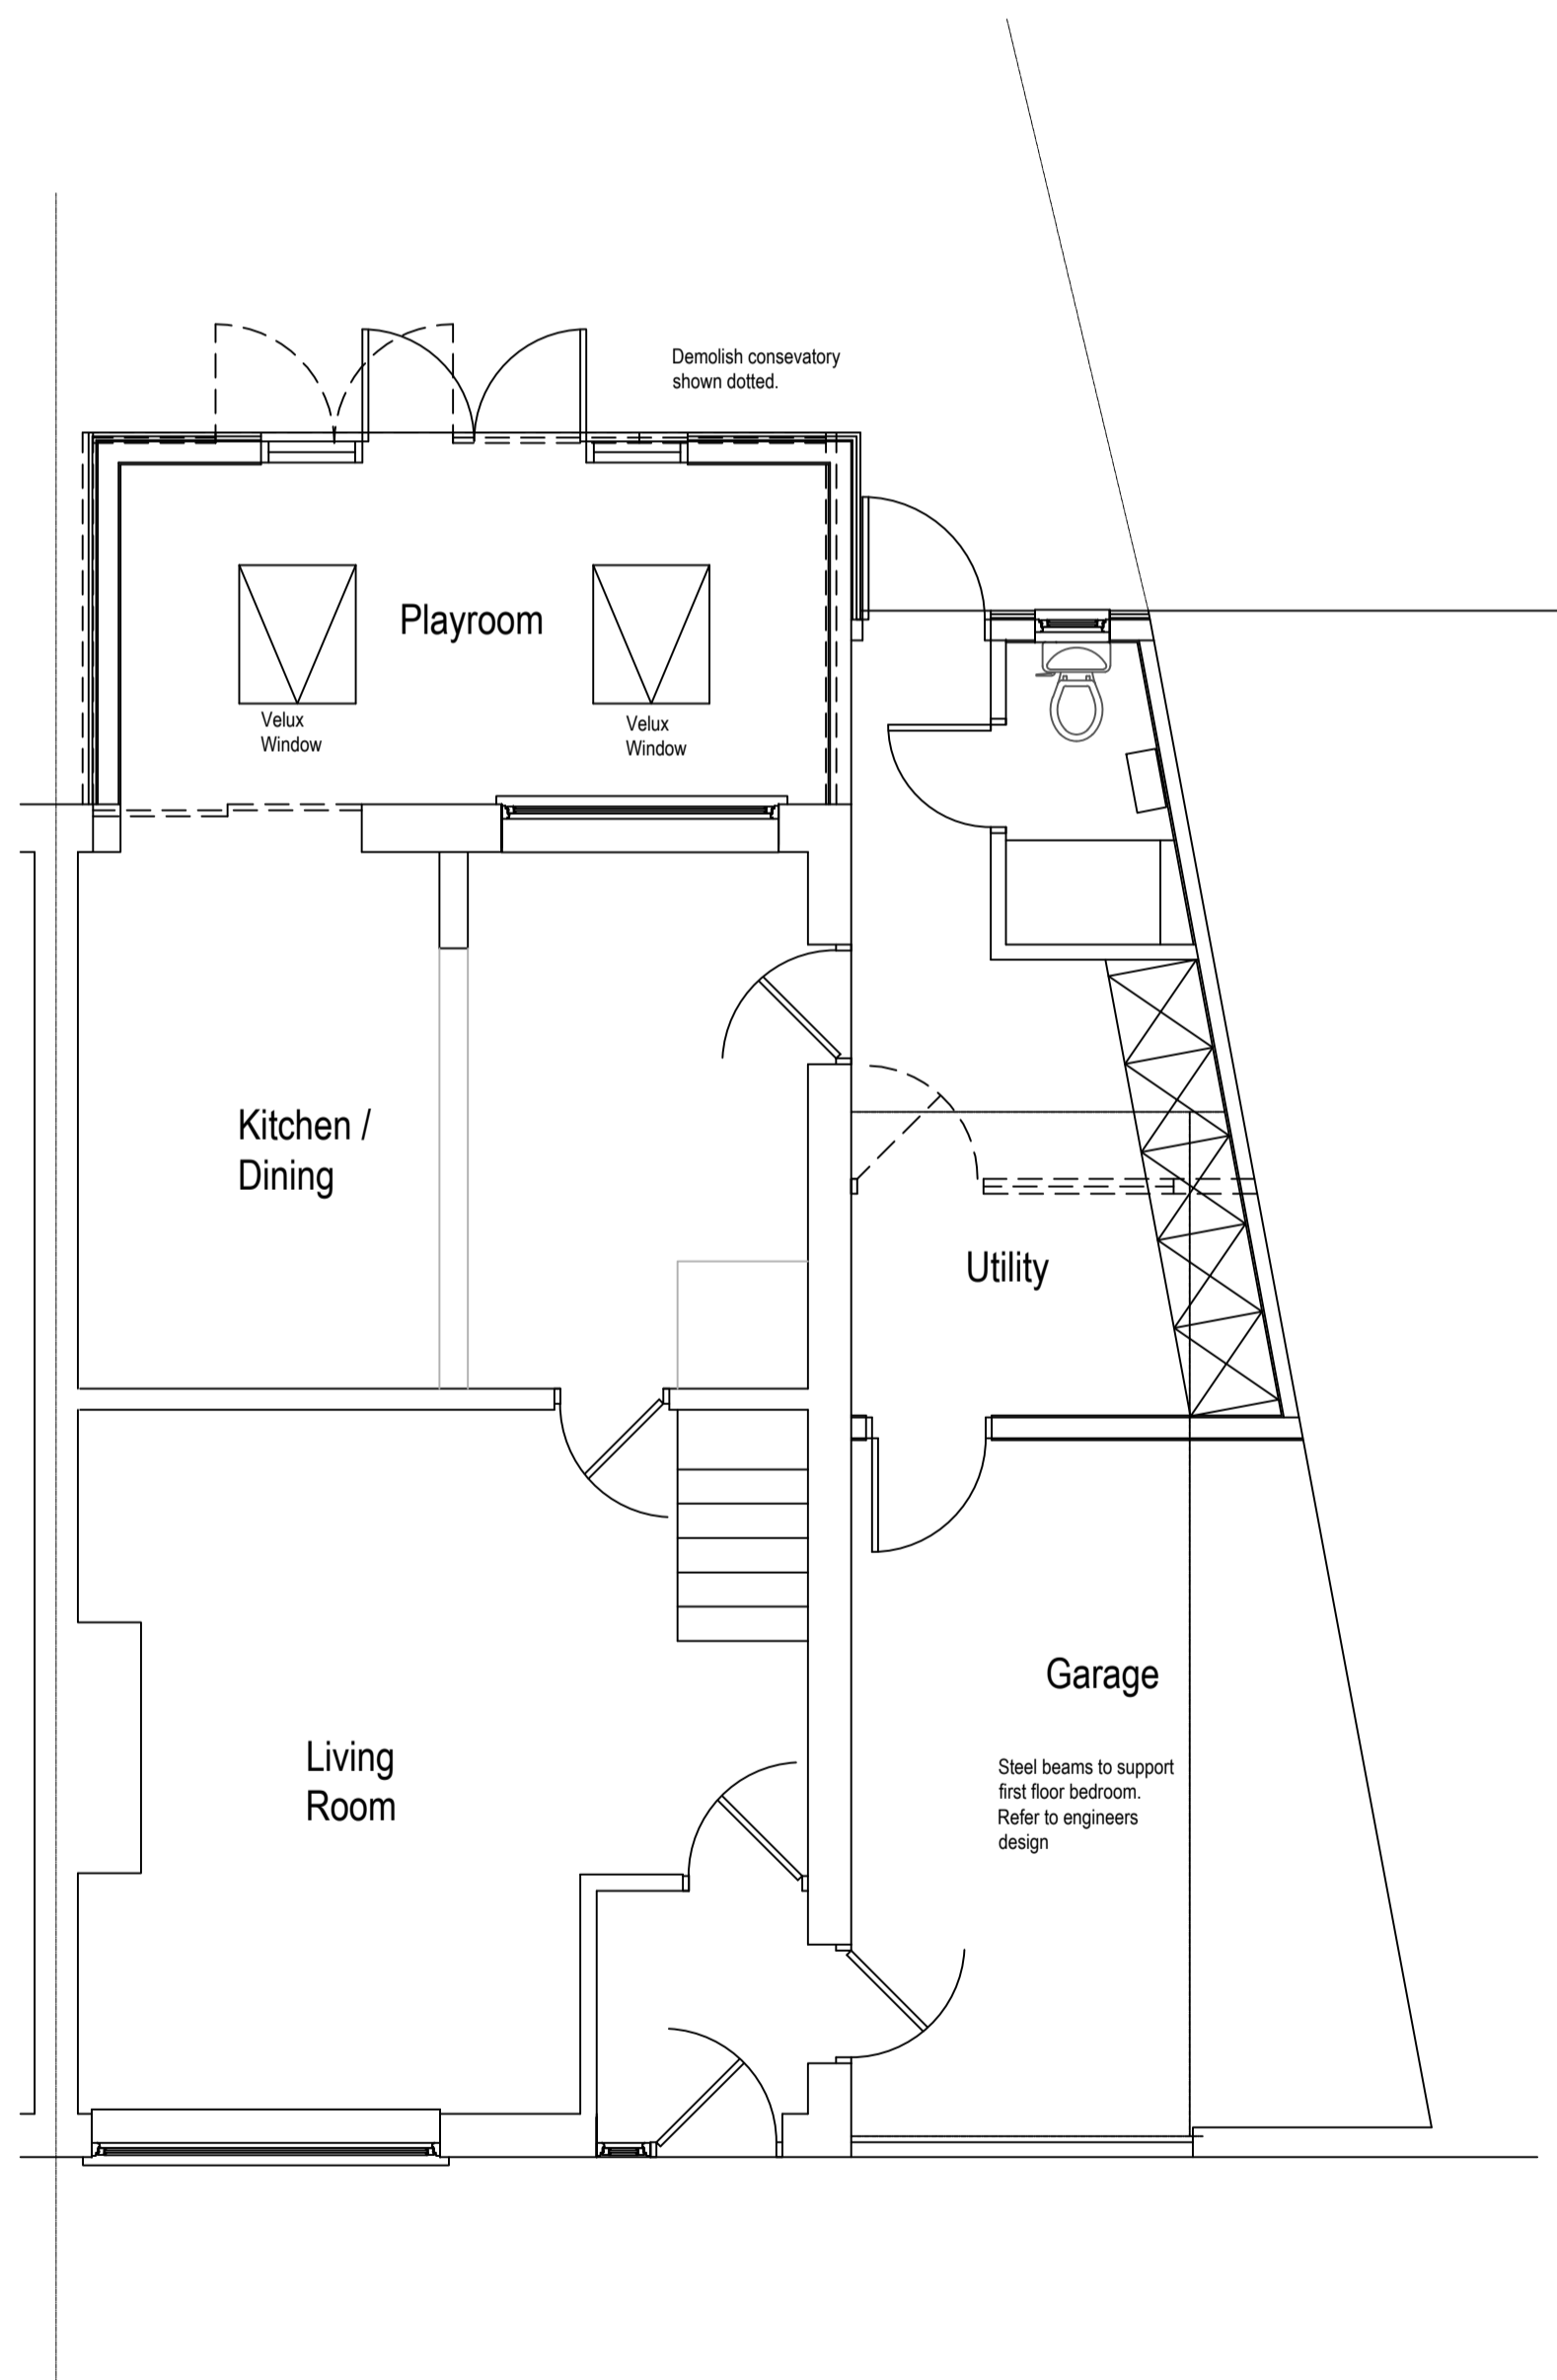

Ground Floor Plan
Scale 1:50

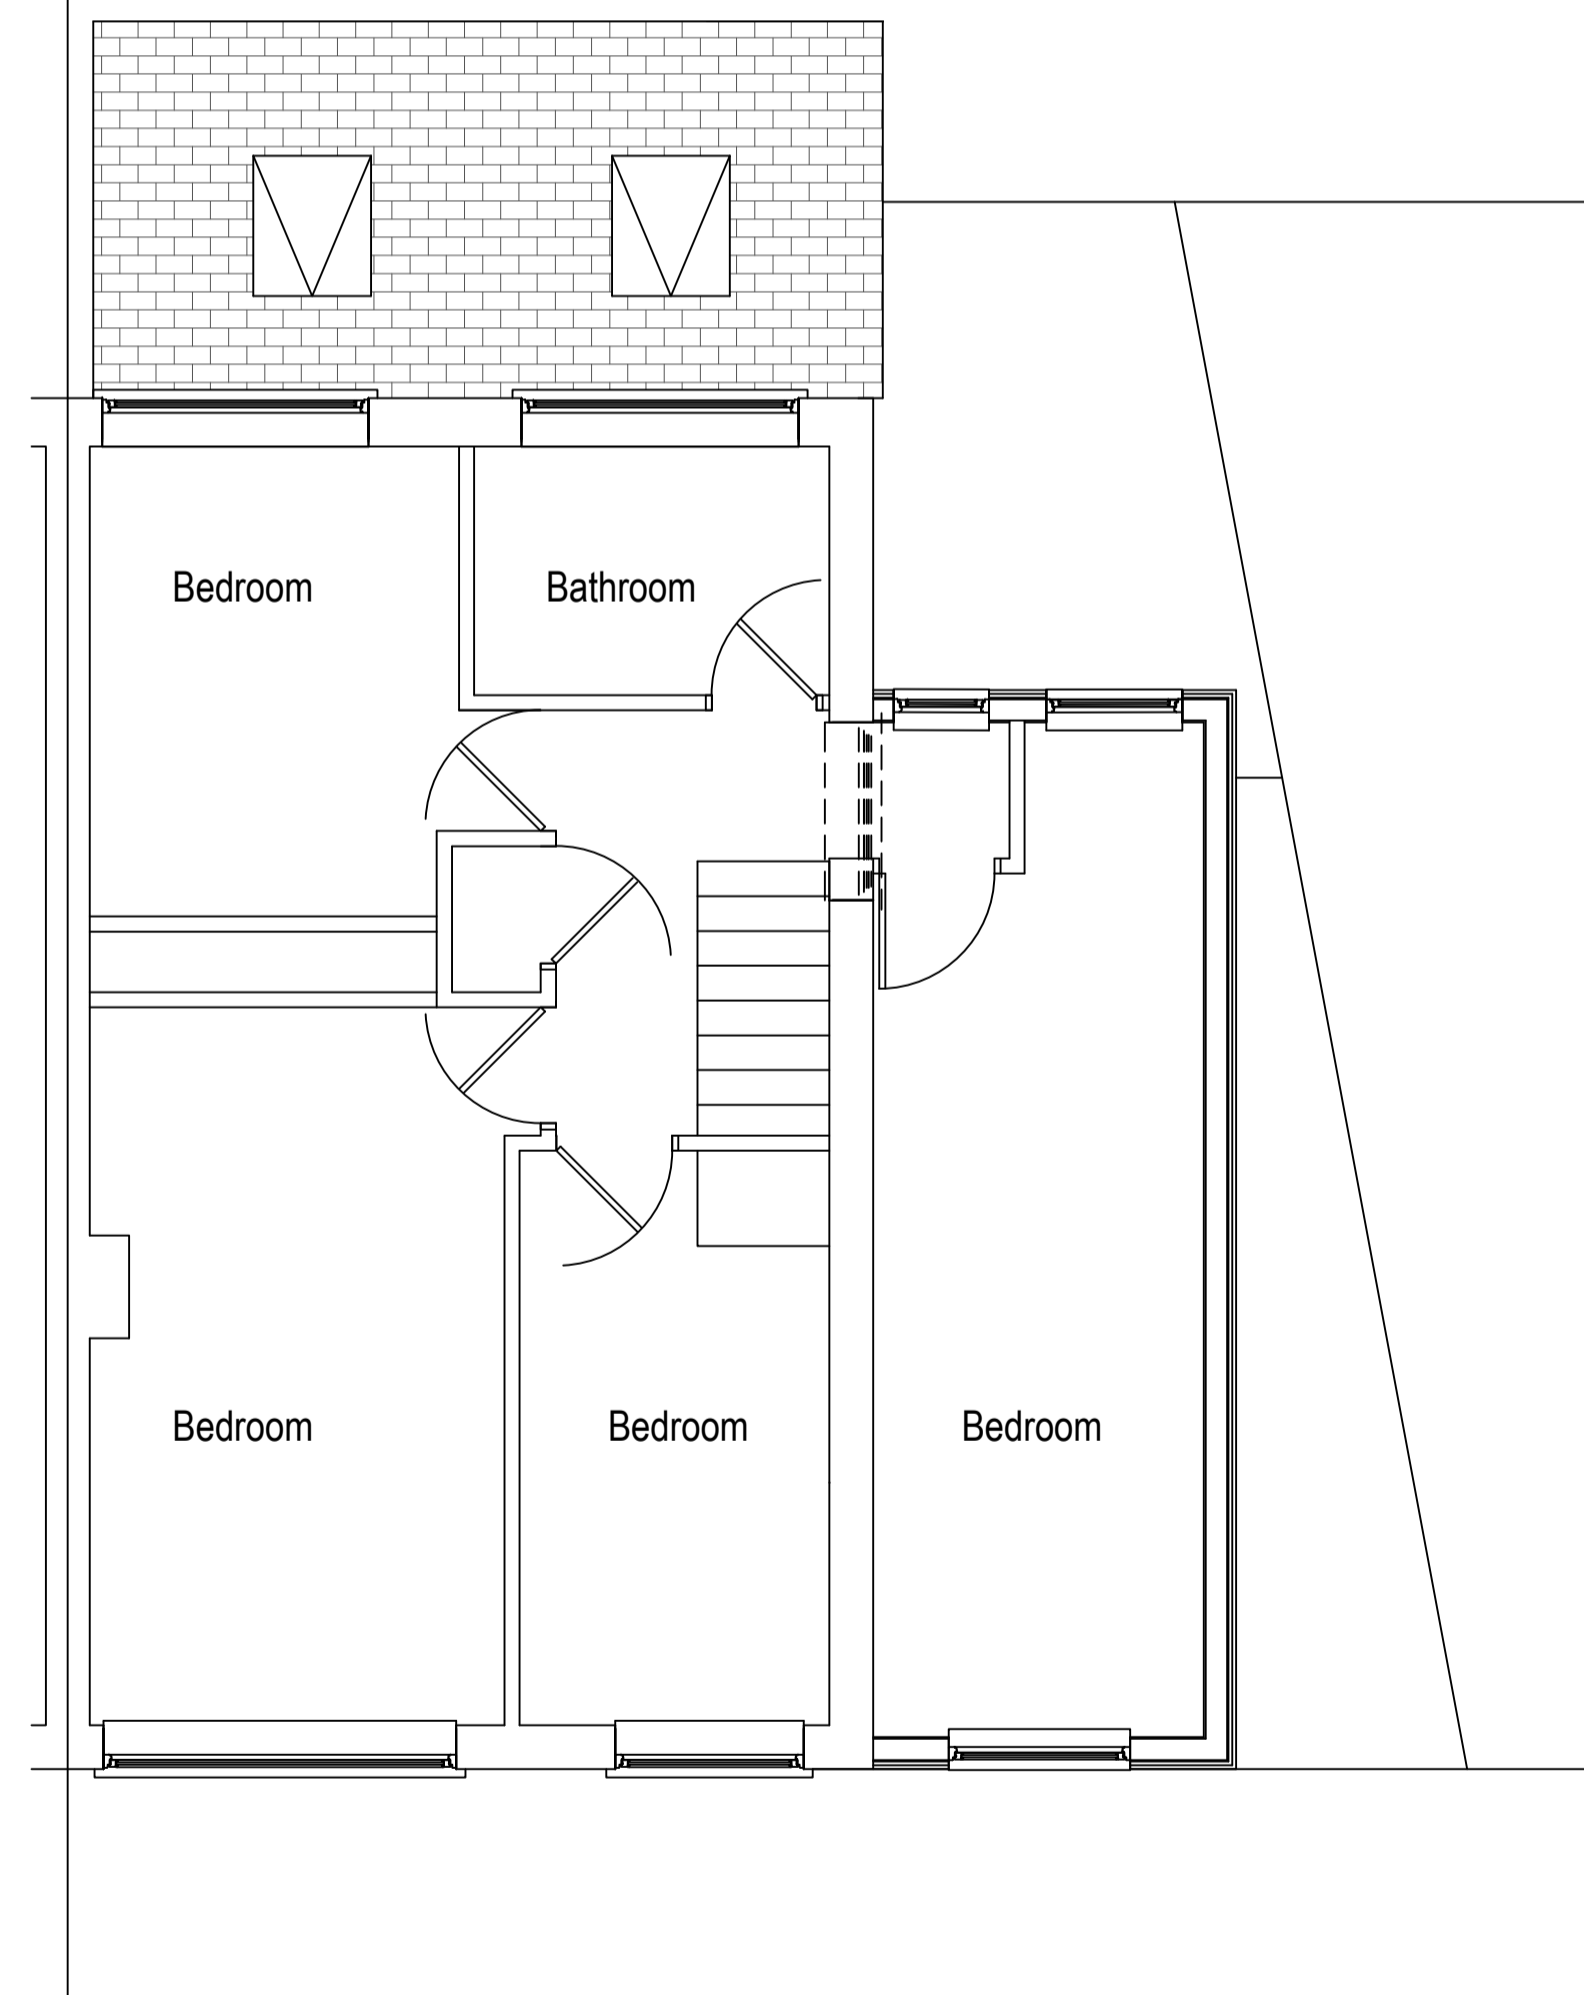

First Floor Plan
Scale 1:50

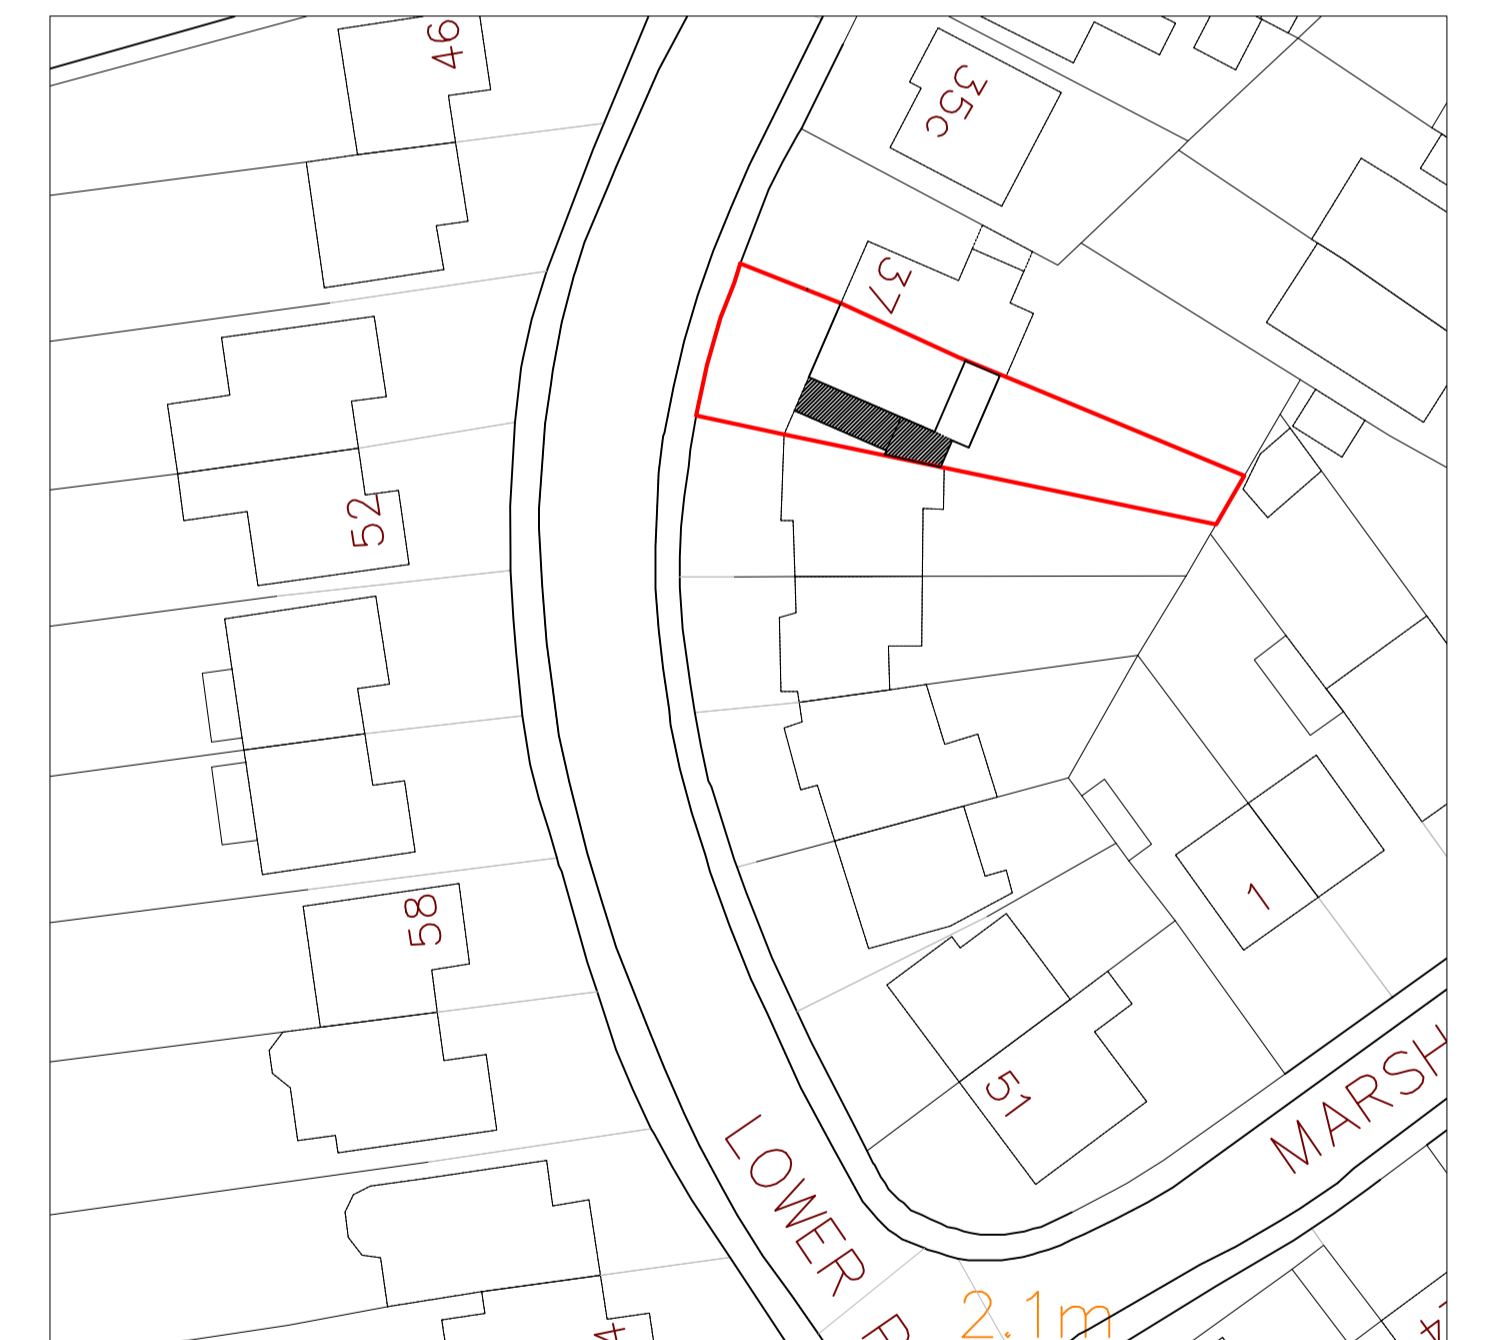

Block Plan
1:500

Print @ A1

Drawing Title: PROPOSED DRAWING 39 LOWER PARK ROAD, BRIGHTLINGSEA, ESSEX, CO7 0JX	
Date: 02-03-2022	Scales: See Plan
Drawing Number: ED 02	Revision: B
<ul style="list-style-type: none"> • Do not scale from this drawing. • All dimensions to be checked on site prior to commencement of work. • Location of all services to be checked prior to commencement of work on site. • Drawing to be used in conjunction with other specialist drawings. Architects, Engineers etc. involve in project. • Check that this drawing is in the latest revision. If in doubt ASK. 	