

Site area 980 Sqm

49

48

1no Garage demolished and ground remediated

3no Existing trees removed


Existing conc pads retained

3no Garages demolished and ground remediated

Roof Protection area identified in Planning approval 17/L46/PL002 & 17/01529/RM Hatched Blue

Existing ditch

1 Site Plan
Scale: 1:200

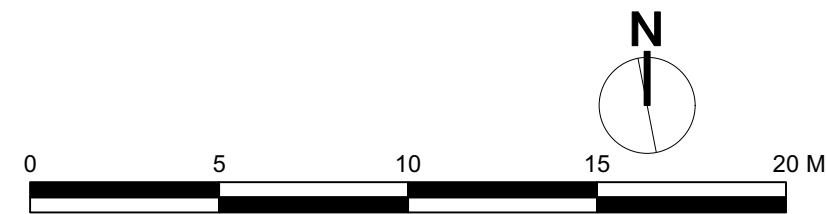

BOONHOLT DESIGN CONSULTANTS LTD HILL HOUSE 28 LYNN ROAD WIMBOTSHAM KING'S LYNN PE34 3QL www.boonholt.com		STUDIO +44 (0)1566 386555 MOBILE +44 (0)7714 235750 +44 (0)7515 667430				Project ID A-300	
Project Title West Winch				Drawn By Drawn By		Scale As Noted	
Sheet Title Site Plan - Existing				Date 24/03/2022		Sheet No. A0.3	
CAD File Name A300 - West Winch.vwx				C		C	

No.	Date	Revision Notes	No.	Date	Issue Notes
C	30/03/2022	Annotation amended			