




Existing Front Elevation

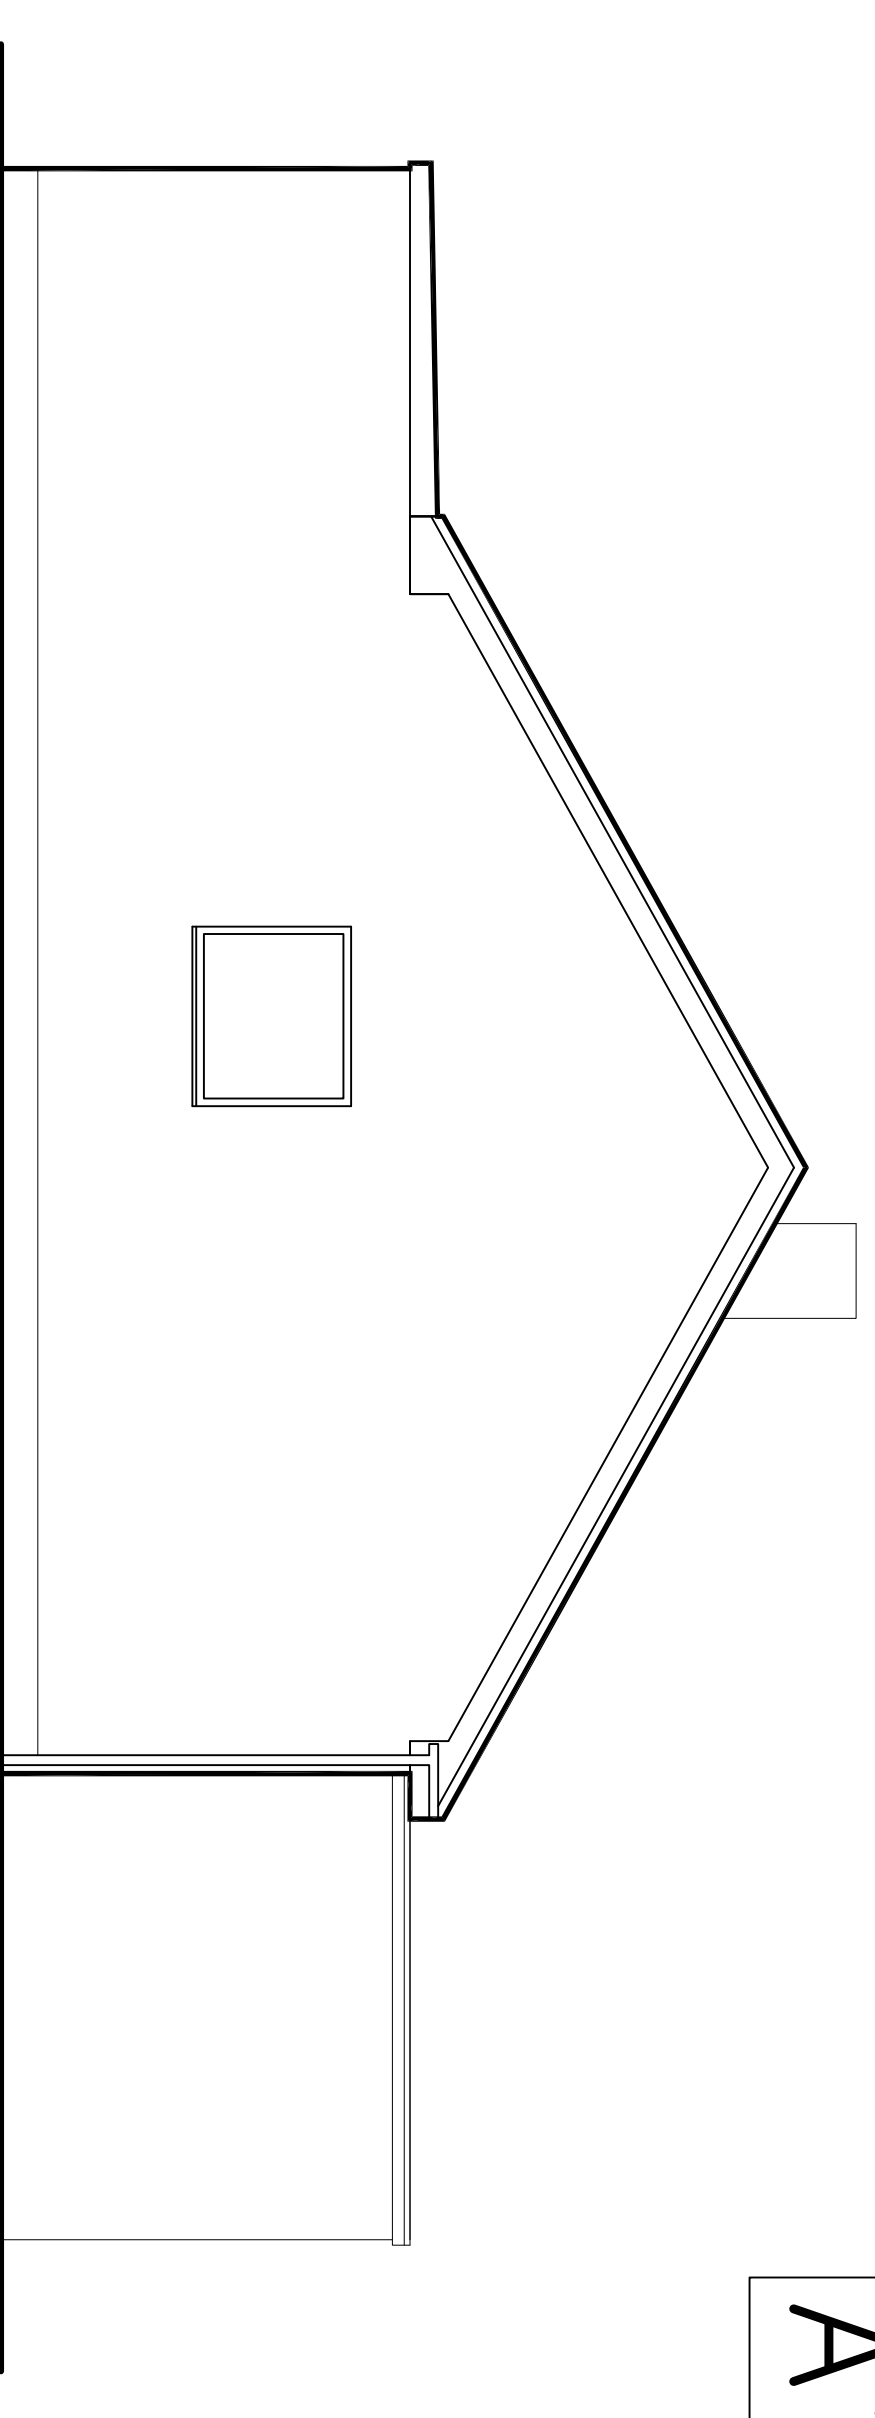


Existing Side Elevation

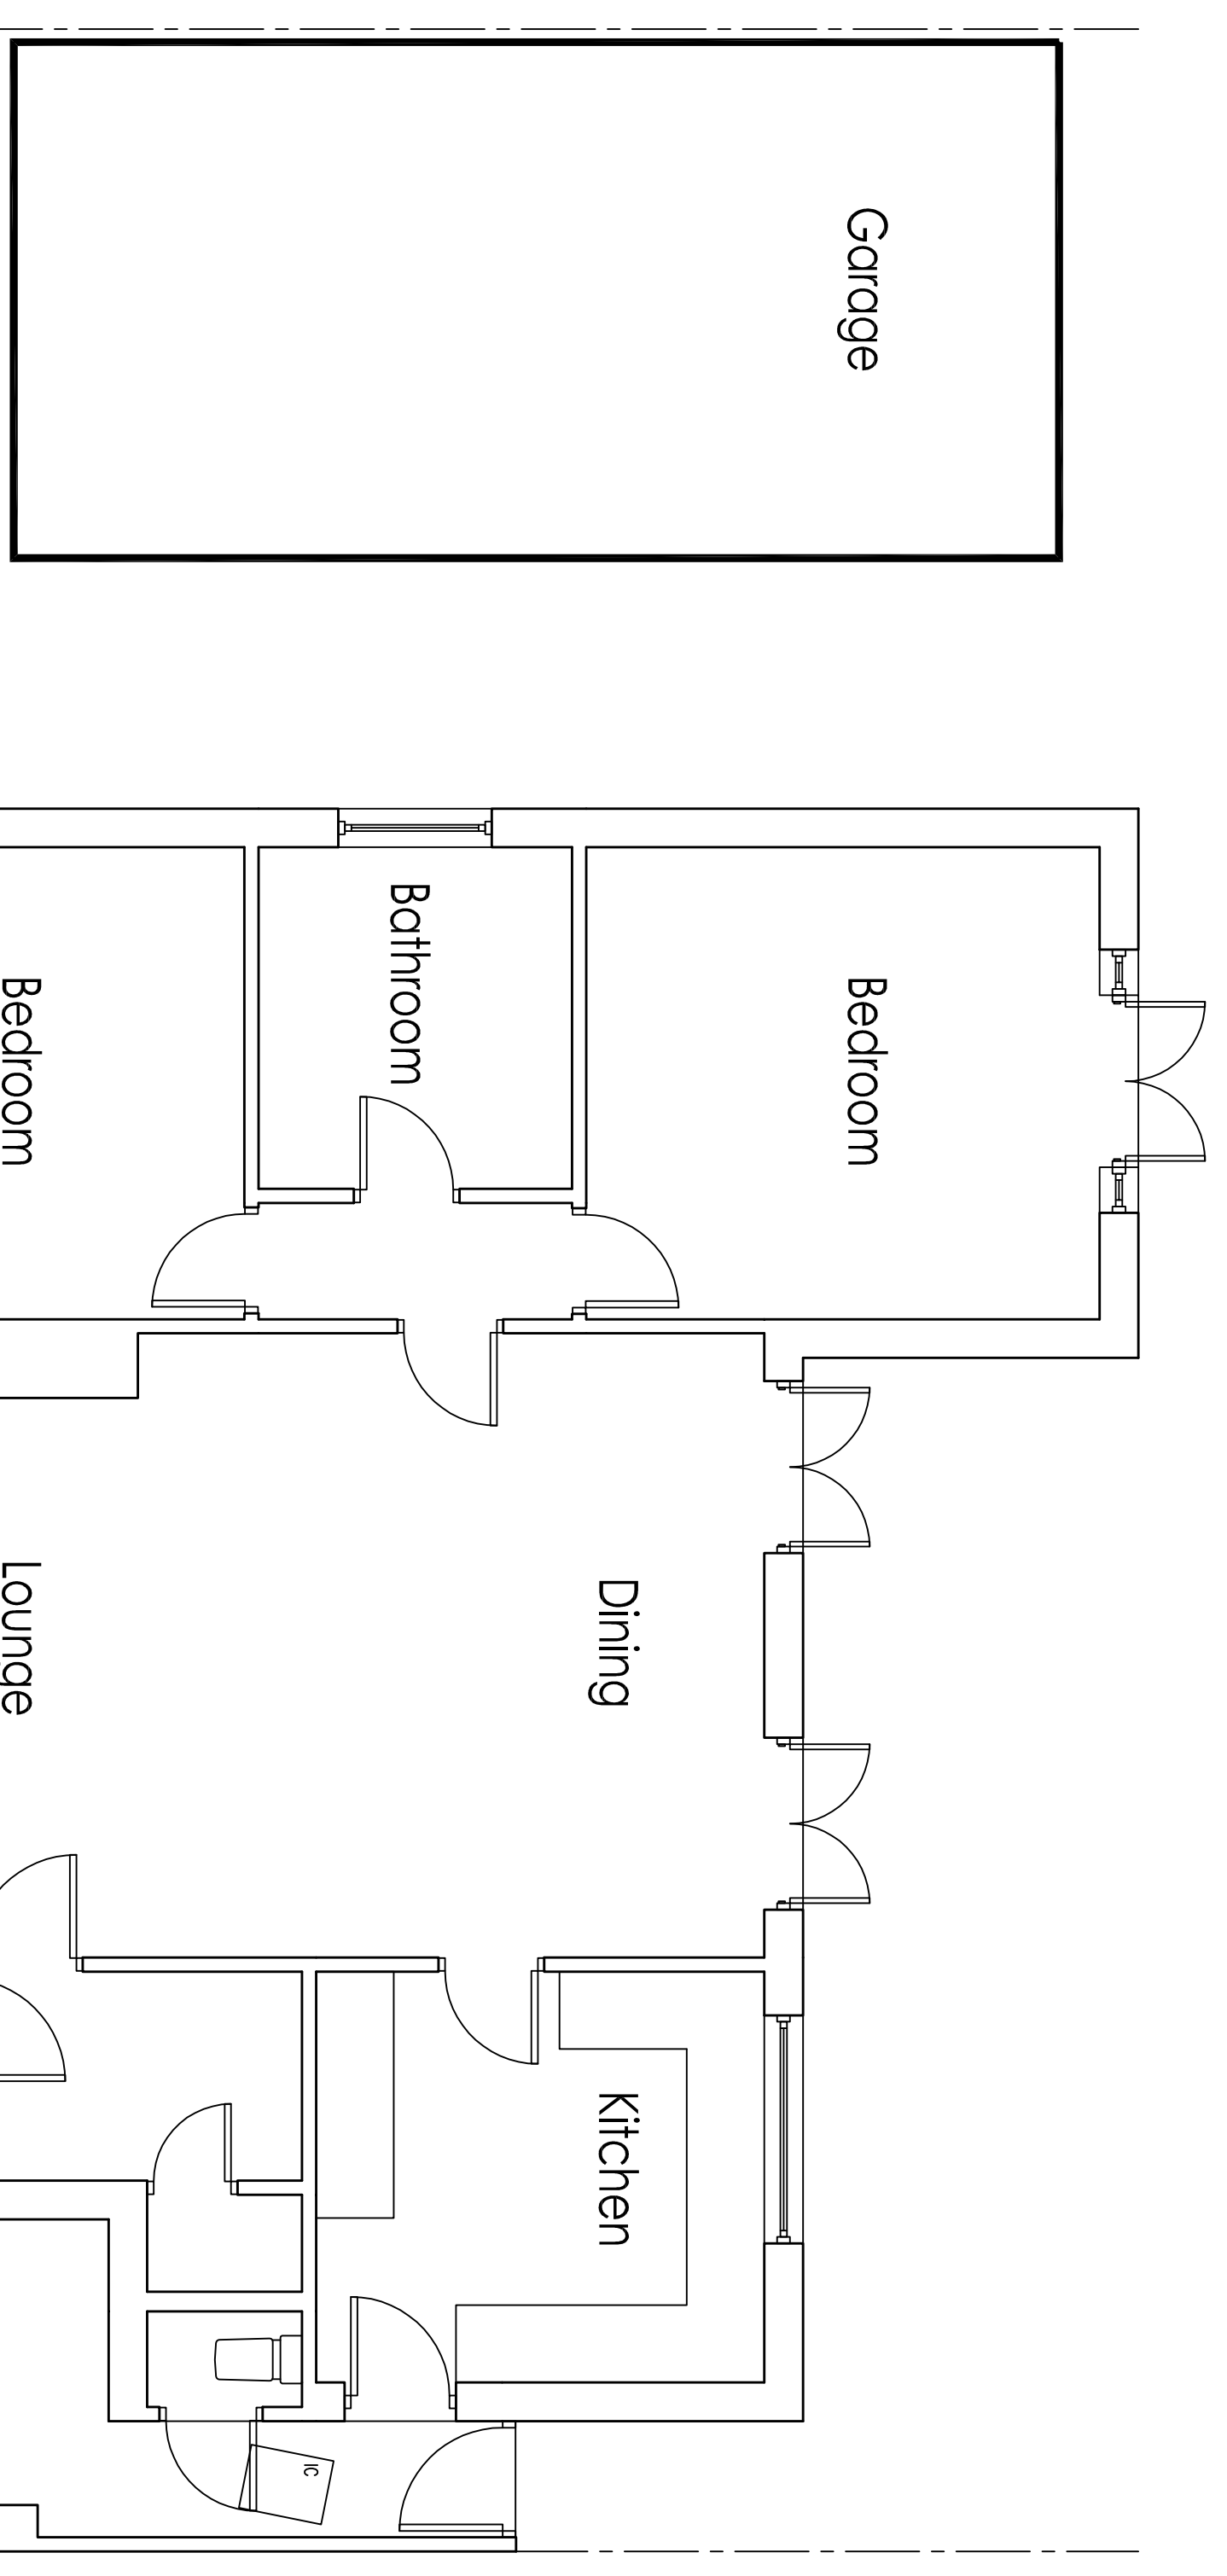


Existing Floor Plan

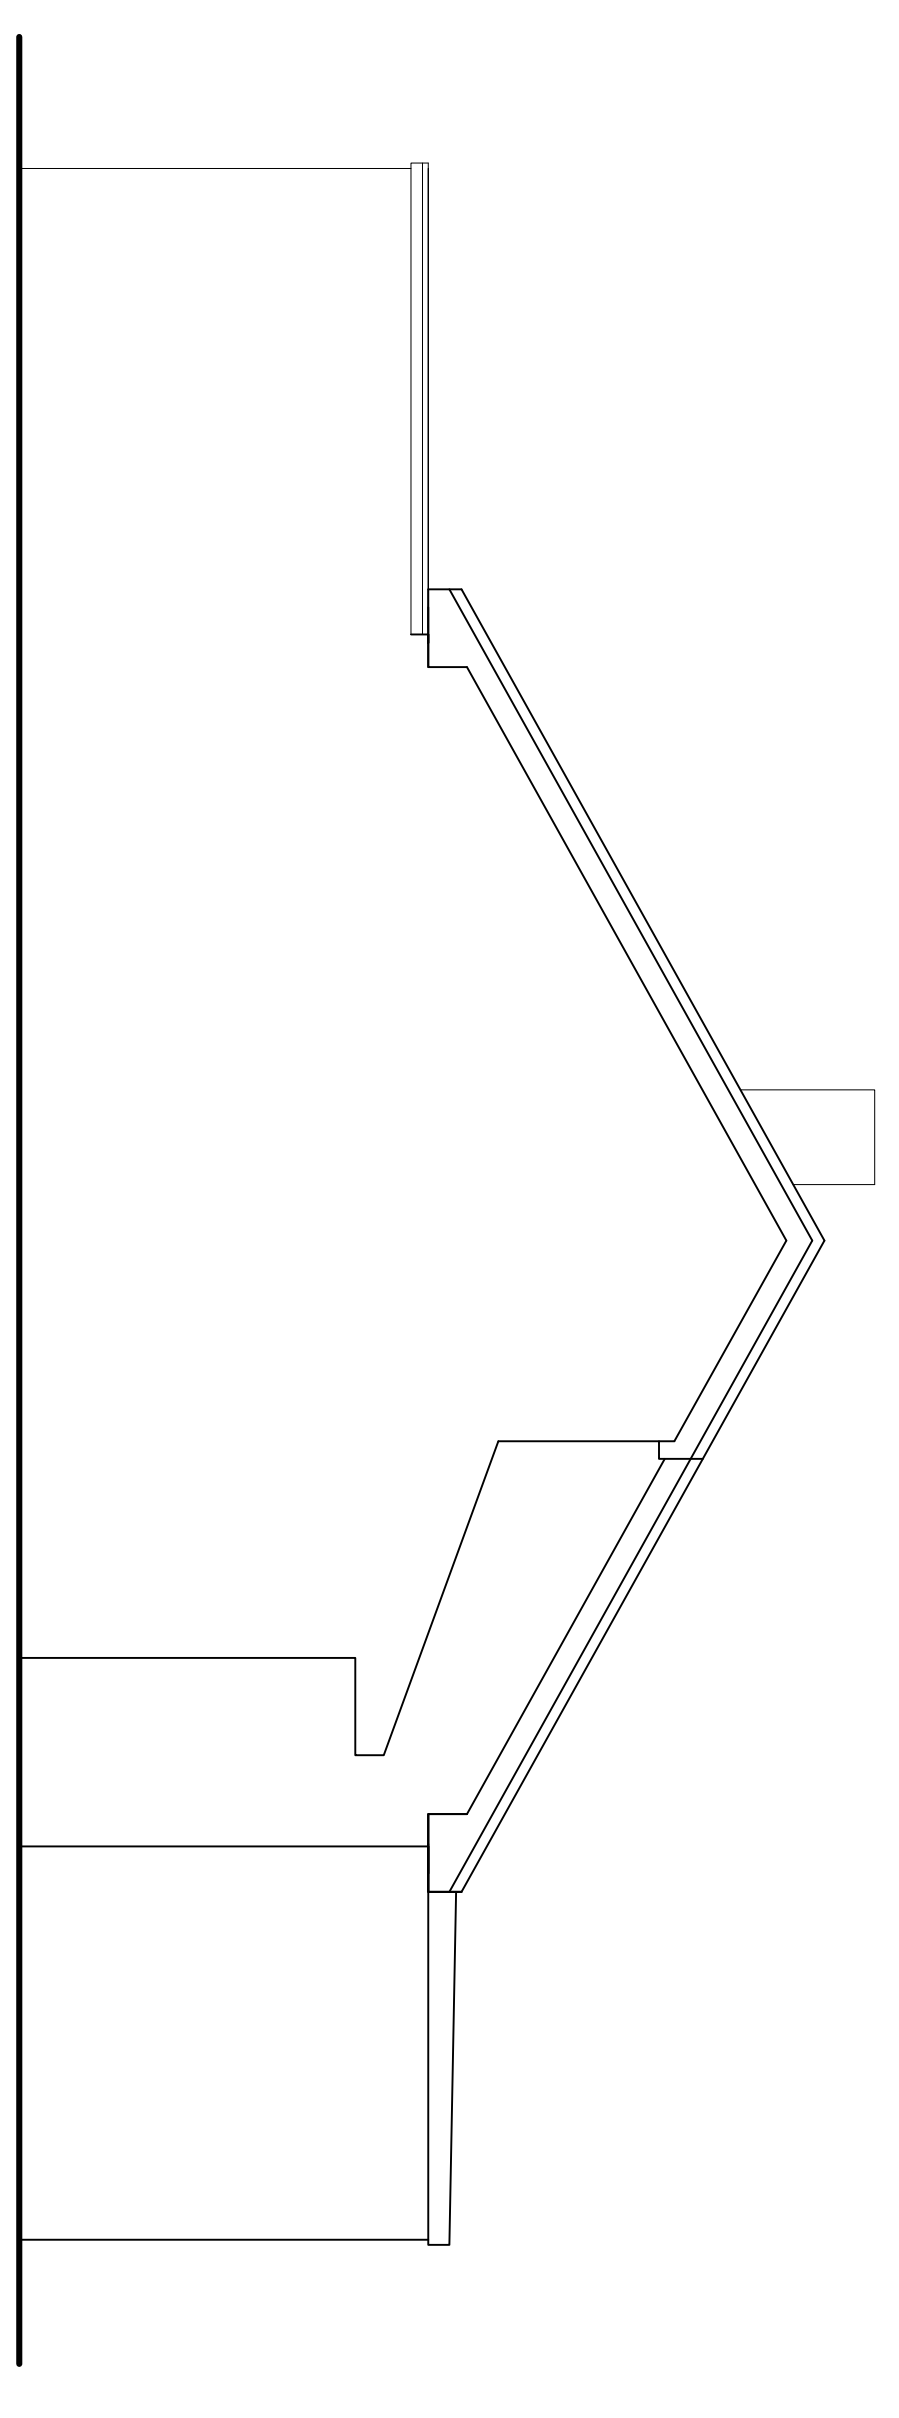

Existing Side Elevation

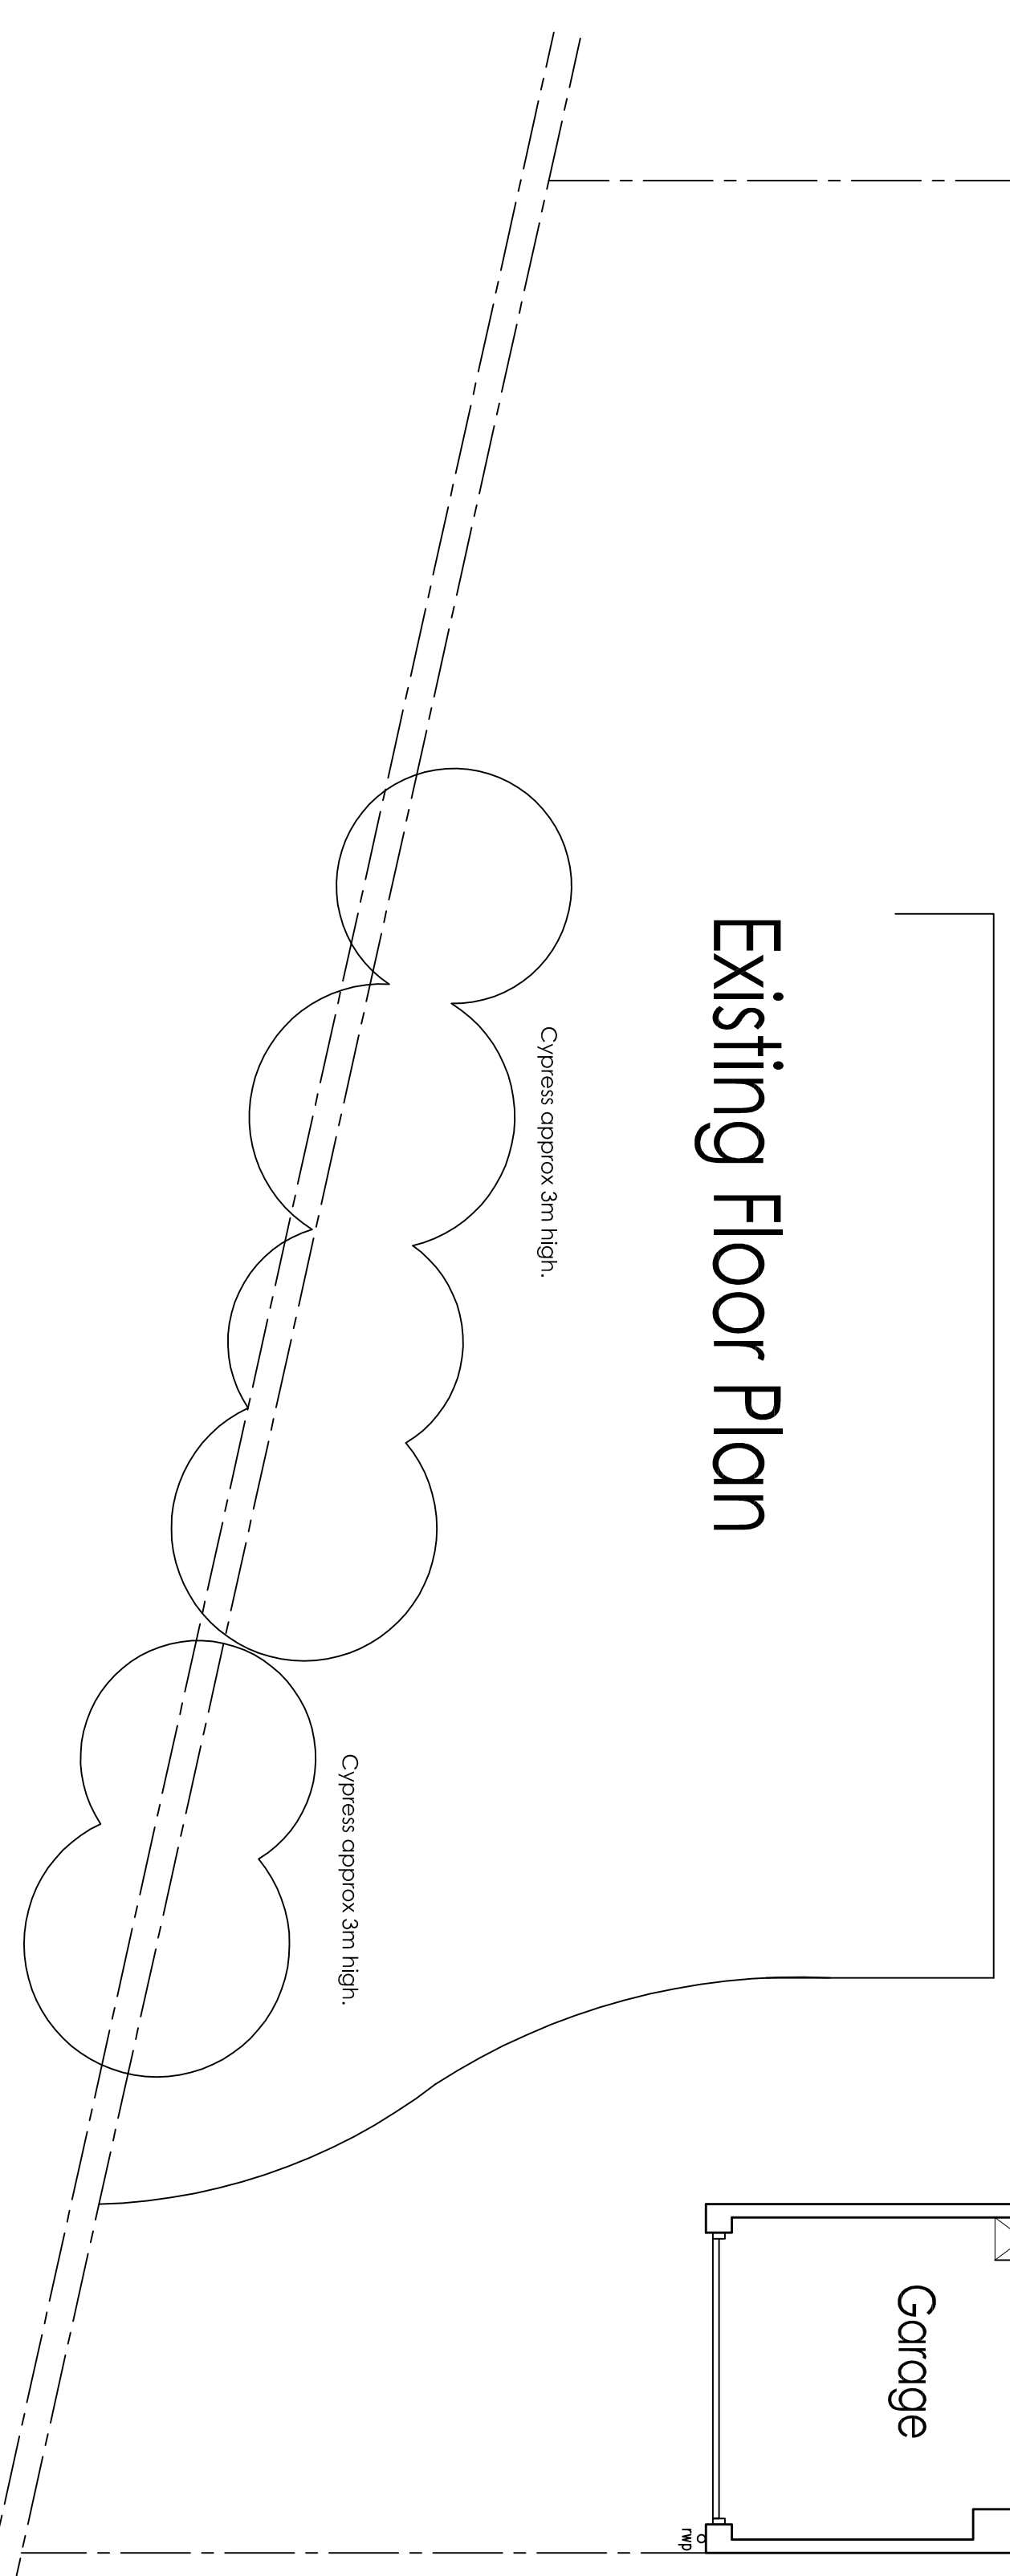

Existing Site/Roof Plan

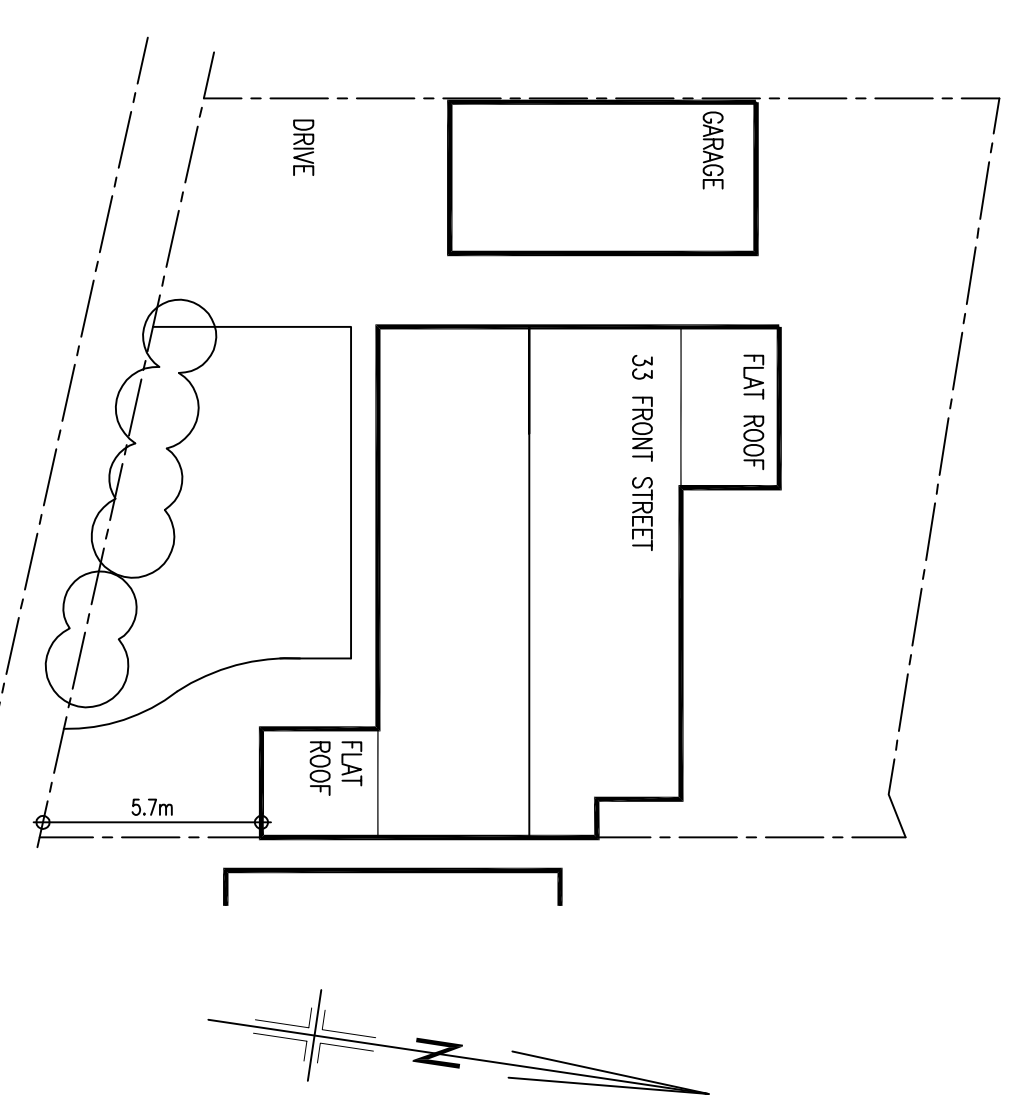

**NMS**  
 Building Design  
 Mob: 07534 416 370

**Proposed Alterations**  
 33 Front Street  
 Preston Grange  
 NE29 9LF

DATE	SCALE	DWG NO.
APRIL 2022	(A1)1:50; 1:200	22-632-01

This drawing must not, without permission of the designer, be published, copied, reproduced, manufactured or exploited in any other unauthorized way.

DO NOT SCALE FROM THIS DRAWING  
 THE ELECTRICAL LAYOUT IS FOR INDICATION PURPOSES ONLY.  
 INSPECT SITE, TREES, ETC./WORKS BEFORE COMMENCEMENT. REPORT ANY DISCREPANCIES IMMEDIATELY.  
 ALL SITE DIMENSIONS SHALL BE VERIFIED BY THE CONTRACTOR ON SITE PRIOR TO COMMENCING WORKS  
 ALL DRAINAGE RUNS SHOWN ARE ASSUMED. THE CONTRACTOR IS TO CHECK LAYOUT PRIOR TO BUILD.