



KEY

1. ER01.000  
PLANTER BEDDING RE-BUILT
2. ER01.000  
PLANTER BEDDING RETAINED
3. ER01.000  
NEW BRICK PIER WITH STONE COPING
4. ER01.000  
NEW BRICK PIER WITH STONE COPING
5. ER01.000  
NEW ELECTRIC GATE
6. ER01.000  
NEW BRICK PIER WITH STONE COPING
7. ER01.000  
NEW BRICK WALL WITH BRICKWORK  
PIERS AND RALLINGS BETWEEN
8. ER01.000  
NEW RESIN AND GRAVEL DRIVEWAY
9. ER01.000  
NEW BRICKWORK BOARDER

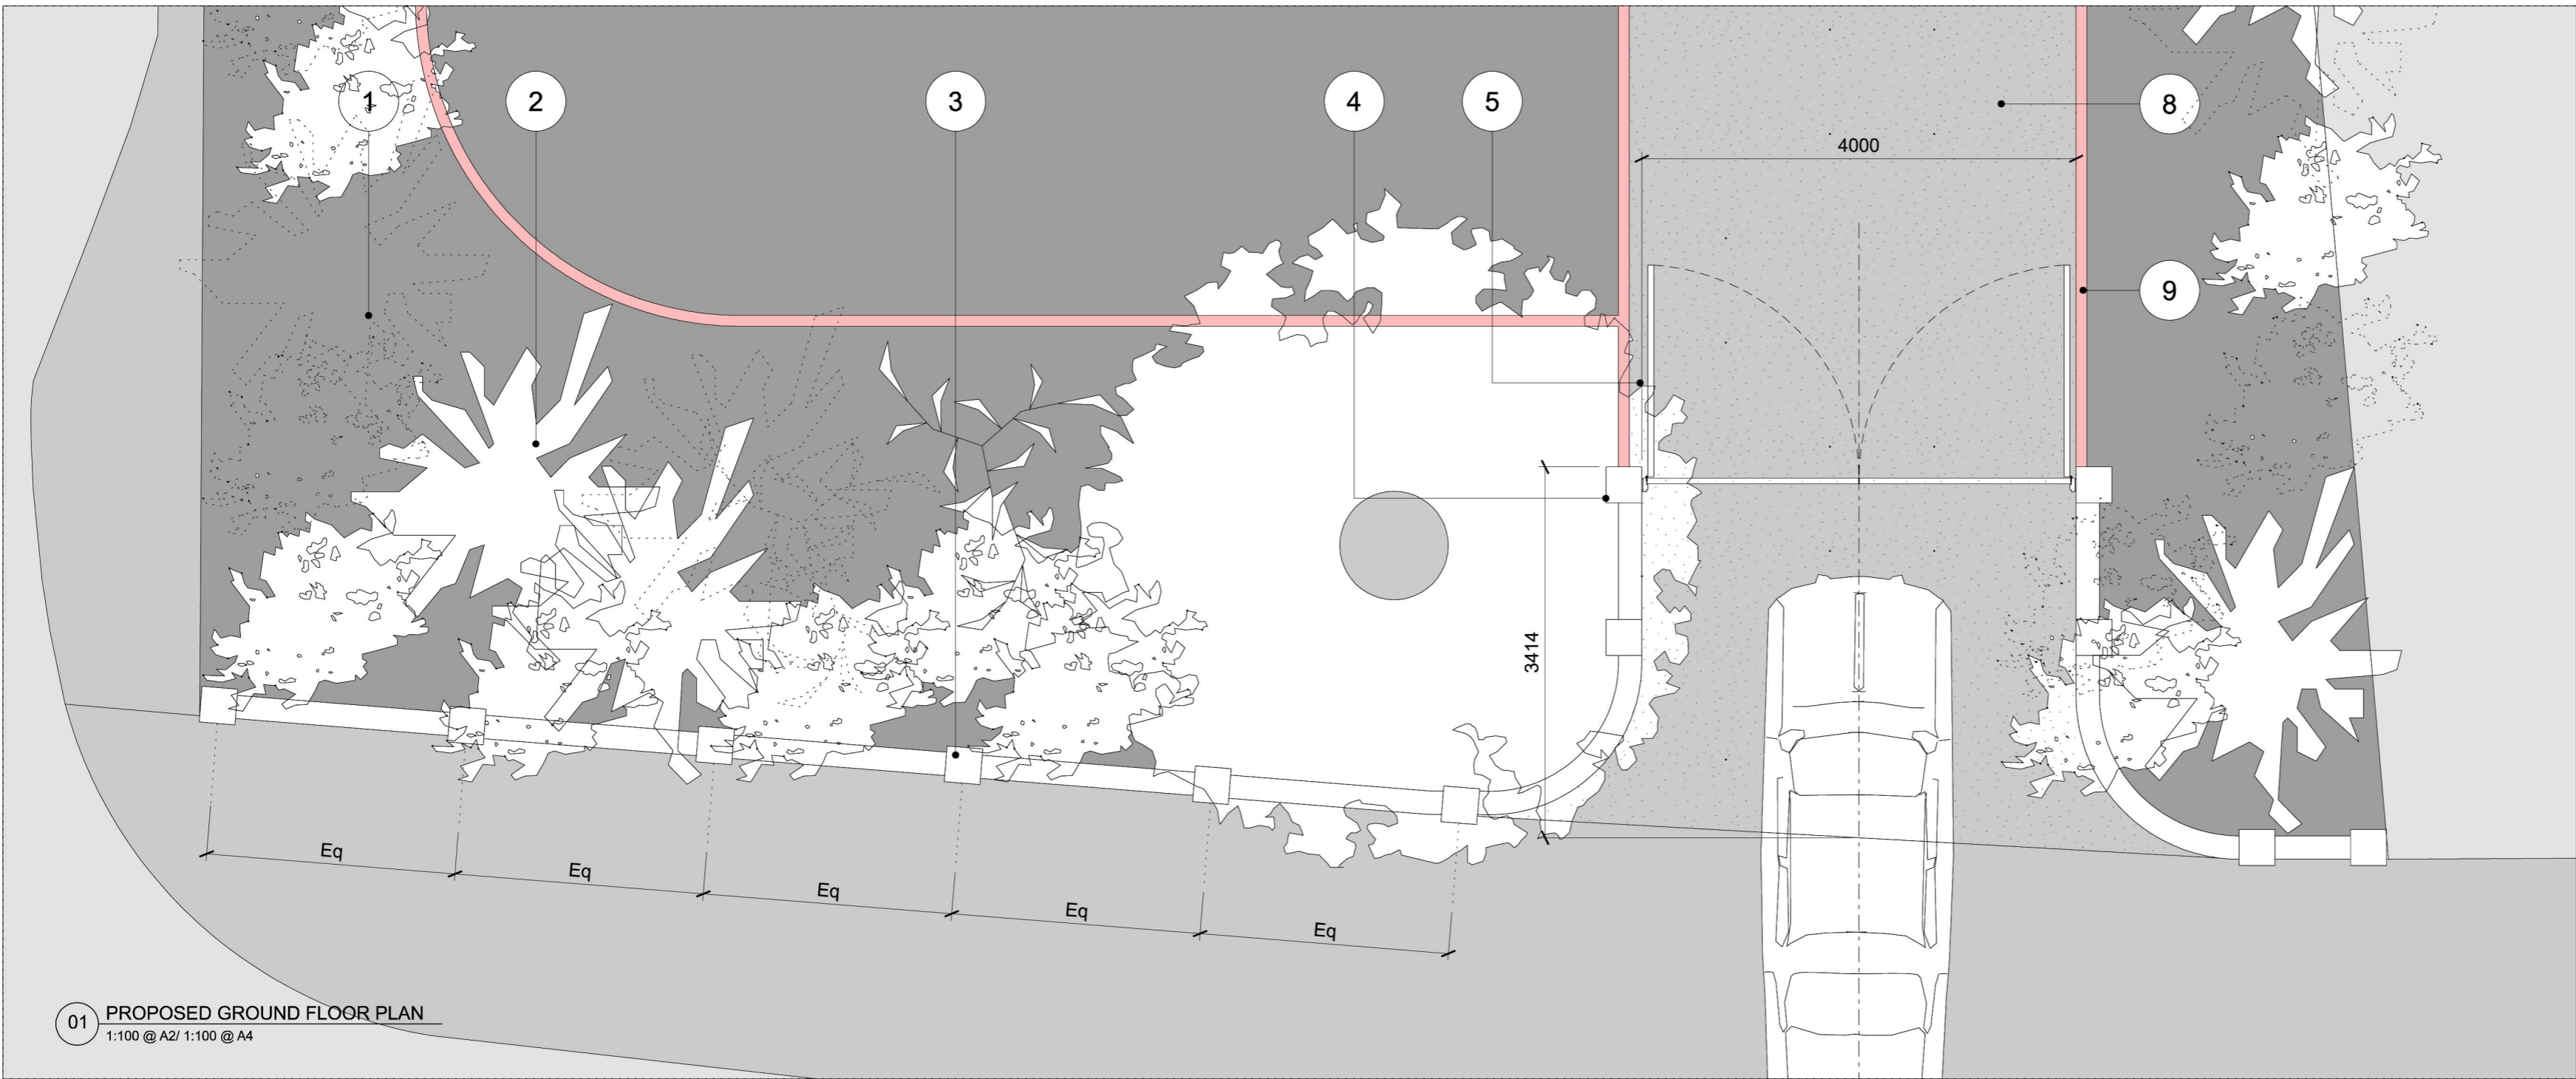

01 PROPOSED GROUND FLOOR PLAN  
1:100 @ A2/ 1:100 @ A4

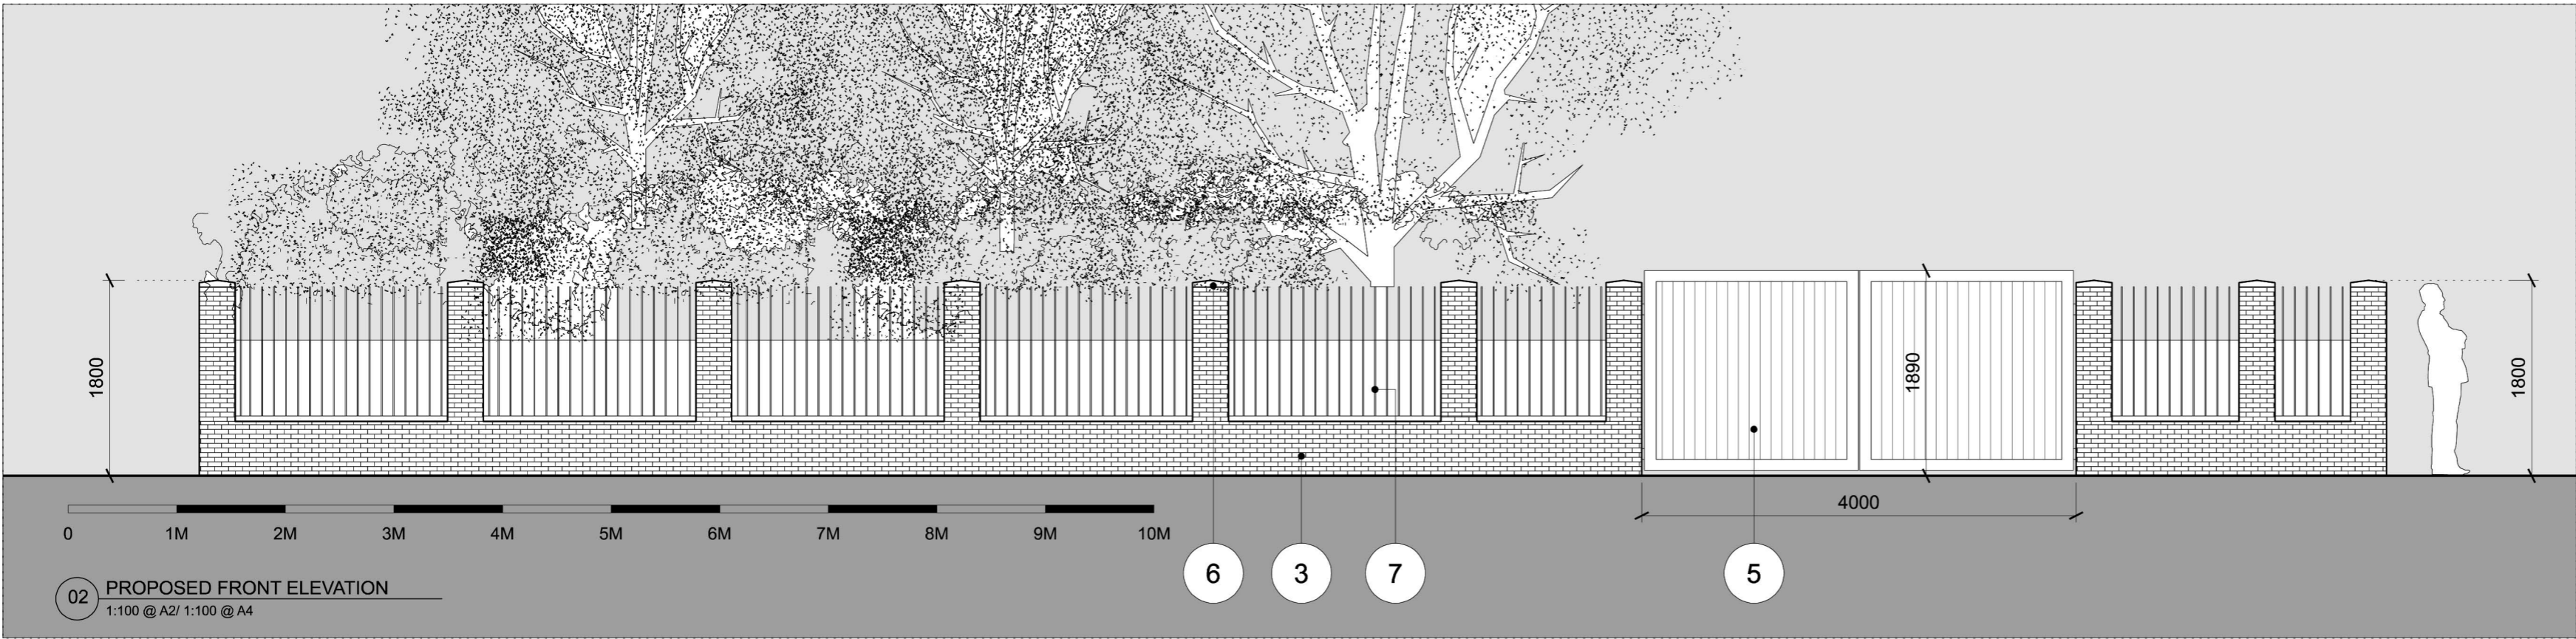

02 PROPOSED FRONT ELEVATION  
1:100 @ A2/ 1:100 @ A4

THIS DRAWING IS TO BE READ IN CONJUNCTION WITH ALL THE RELEVANT CONSULTATIVE AND SPECIAL DRAWINGS OR DOCUMENTS AND ANY REFERENCES ON DRAWINGS ARE TO BE MADE TO THE APPROPRIATE DOCUMENTS.  
DO NOT SCALE FROM THIS DRAWING.  
ALL DIMENSIONS ARE TO BE CHECKED ON SITE.  
PLEASE ADVISE US IF YOU REQUIRE ANY ADDITIONAL INFORMATION WITHIN THIS DRAWING.

NOTES

Rev	Description	Date
C1	FOR CONSTRUCTION	APR 22

**NOVATE | ACS**  
ARCHITECTURE & CONSTRUCTION SERVICES

68 PARKWAY | ST ALBANS | PORTERS BAR | HERTS | AL3 6PA

**FOR PLANNING**

ISSUED FOR PURPOSES INDICATED. THIS DRAWING IS TO BE USED IN CONJUNCTION WITH ALL CONSULTATIVE INFORMATION. ALL DIMENSIONS TO BE CHECKED ON SITE. DO NOT SCALE DRAWING. THIS DRAWING IS COPYRIGHT.

JOB NUMBER: 203 FILE: 02-203  
CLIENT: MR AND MRS JEFFERIES

JOB: 55 NASCOT WOOD ROAD | WATFORD | WD17 4SU  
DRAWING TITLE: PROPOSED FRONT ELEVATION  
PROPOSED GROUND FLOOR PLAN

SCALE: 1:50 @ A2/ 1:70 @ A3  
DATE: APRIL 2022

DRAWING NO: 203\_PP-210-3