




PROPOSED FRONT ELEVATION
Scale 1:50

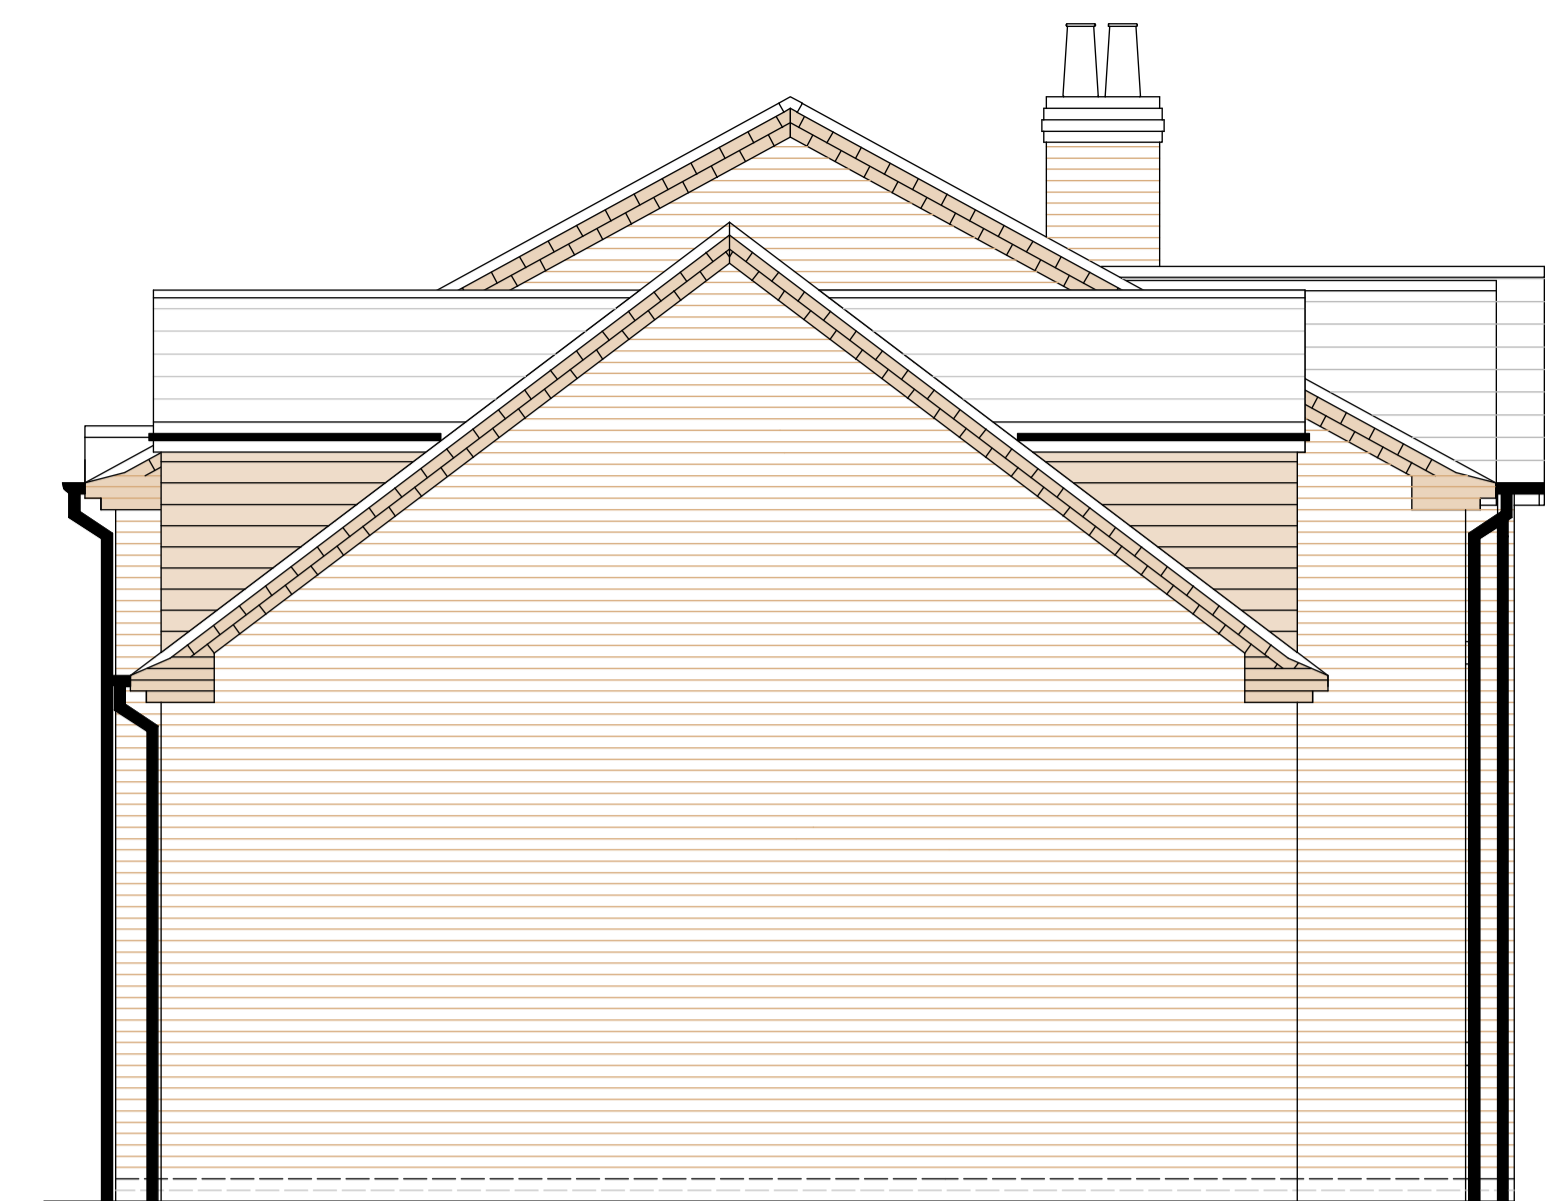


PROPOSED SIDE ELEVATION
Scale 1:50



PROPOSED SIDE ELEVATION
Scale 1:50

Area of Section 56.3sqm x width of Dwelling 13.0m
 Volume of Existing Dwelling = 731.9m³
 Proposed Extension to Dwelling 30% of Main Dwelling
 = 219.75 m³
 Proposed Extension
 Area of Section 38sqm x width of Extension 5.7m
 = 216.6m³
 Less than 30%

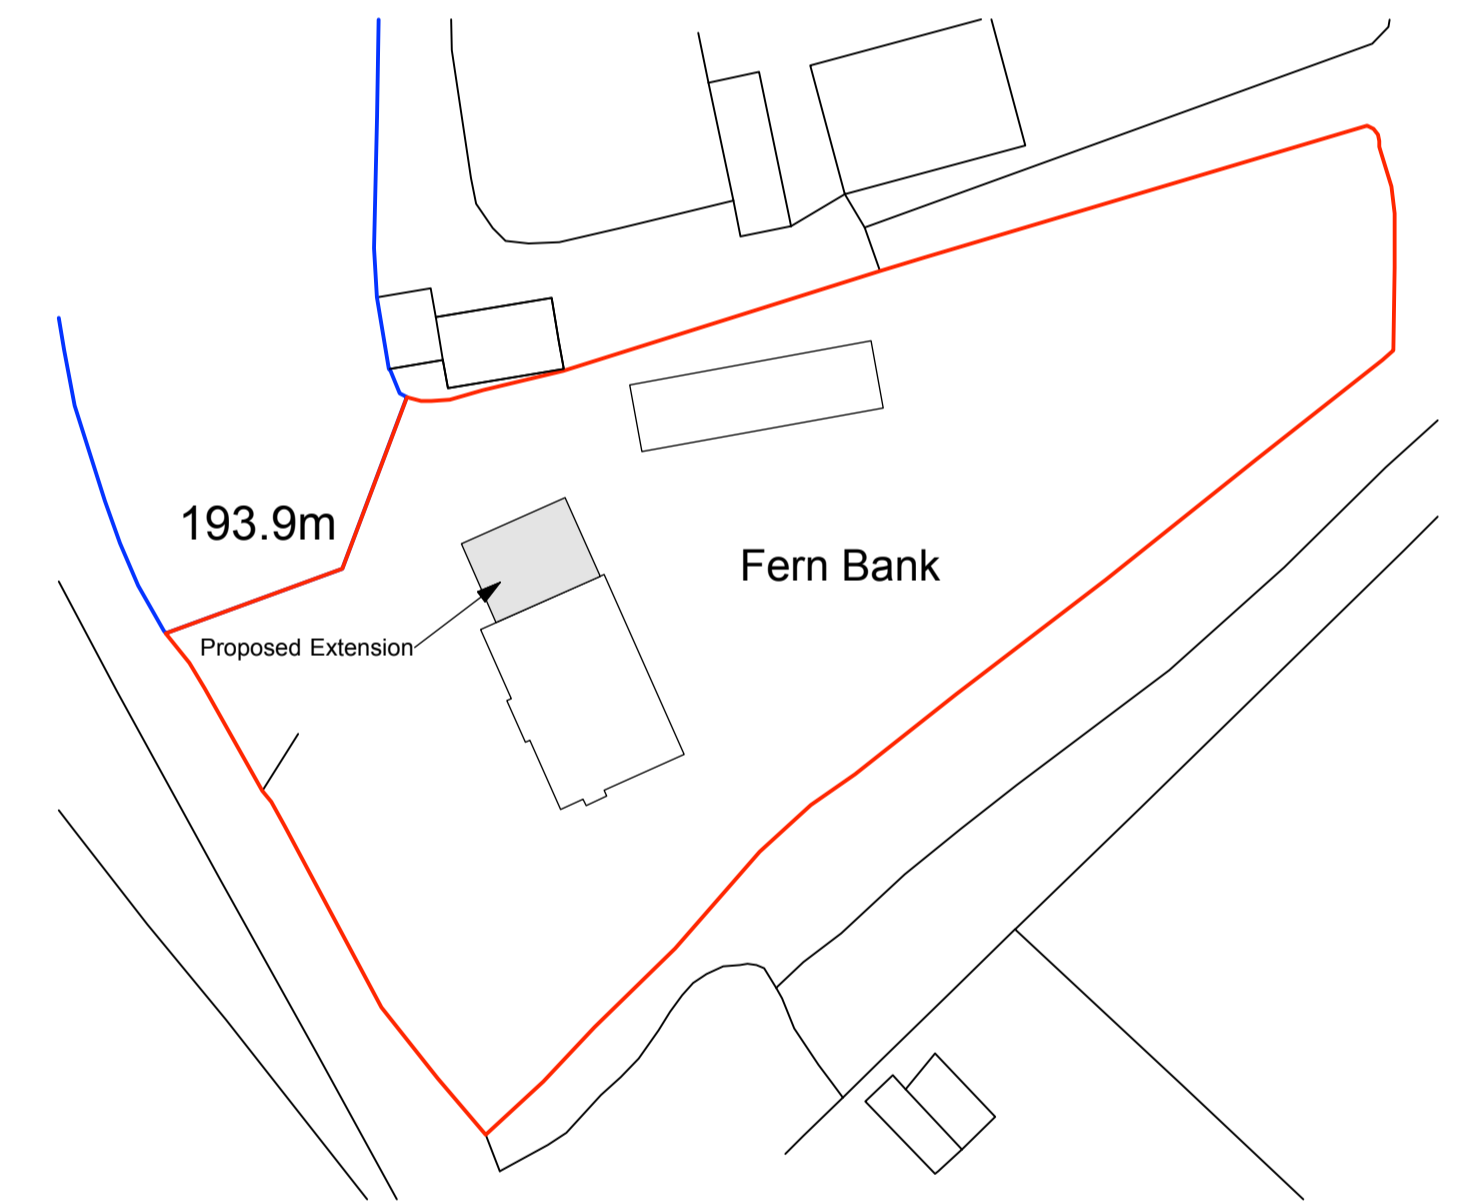

BLOCK PLAN
Scale 1:500



PROPOSED REAR ELEVATION
Scale 1:50

Rev	Date	Comments	Rev	Ch
Project Address FERN BANK, COMMONSIDE, GENTLESHAW, WS15 4NG				
Drawing Title WORKING DRAWING PLAN				
Client Name/Organisation MR A BOND				Scales 1:50 @ A1
Drawing Number 1415 - 02				Original Paper Size A1 Landscape