




EXISTING GROUND FLOOR PLAN  
SCALE 1:50

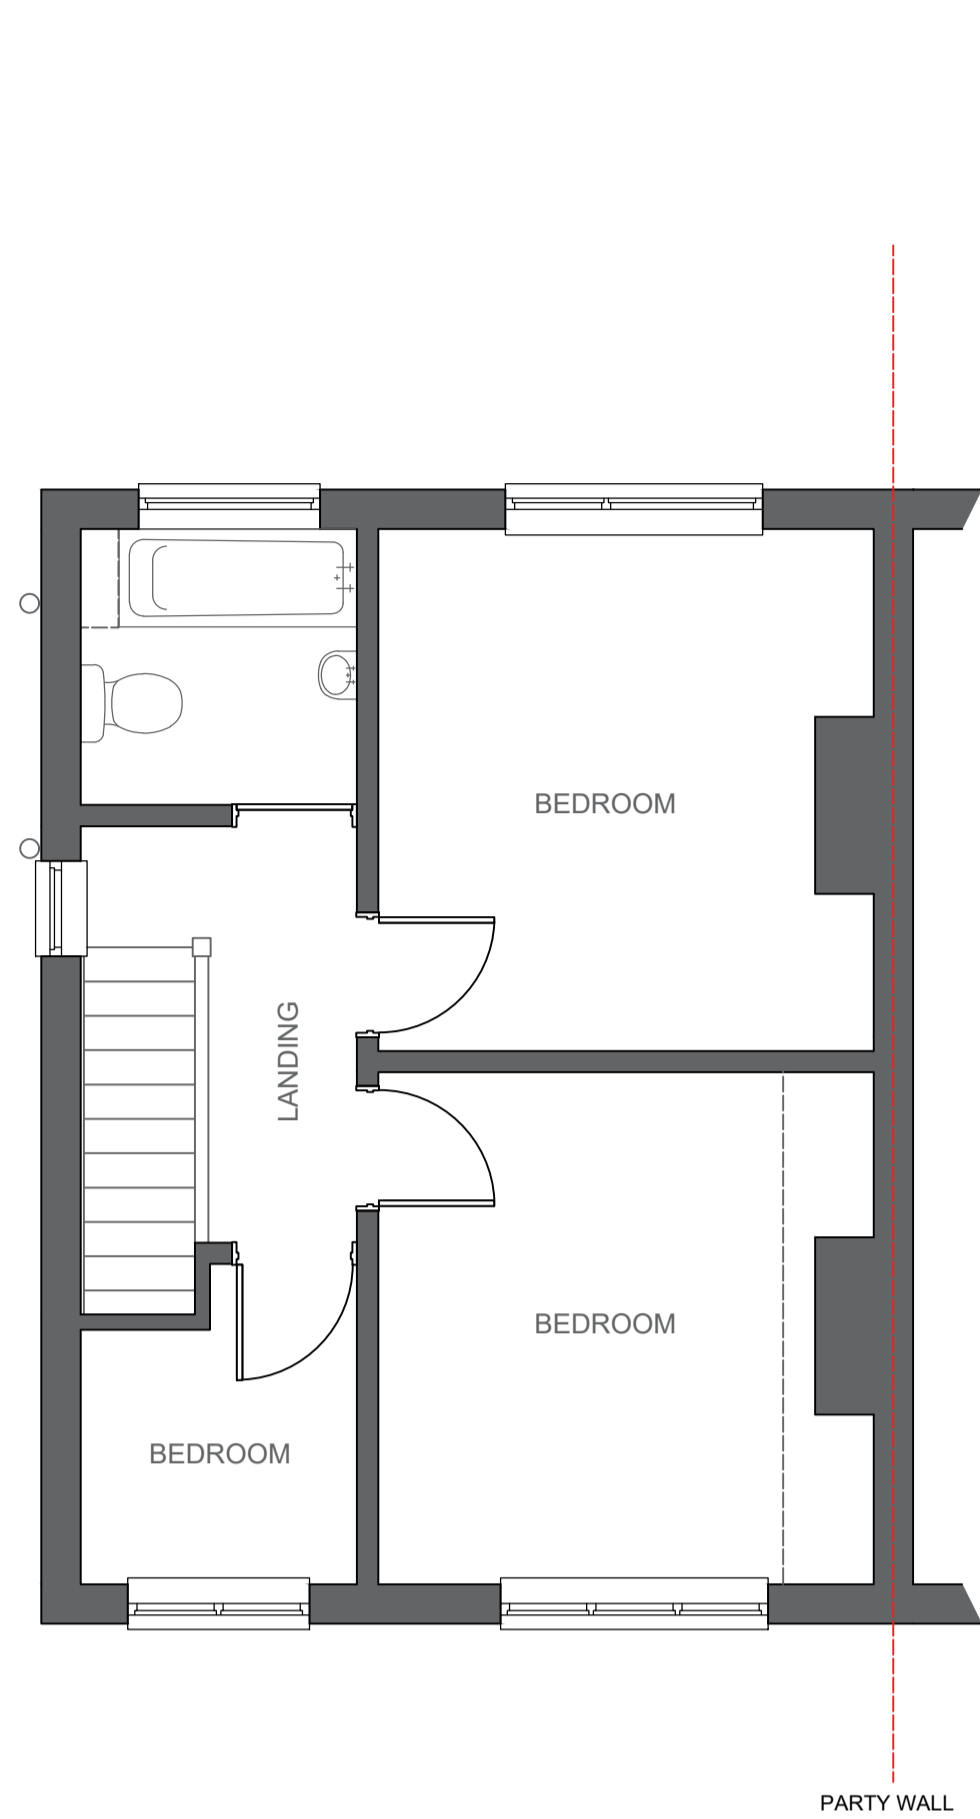


EXISTING FIRST FLOOR PLAN  
SCALE 1:50

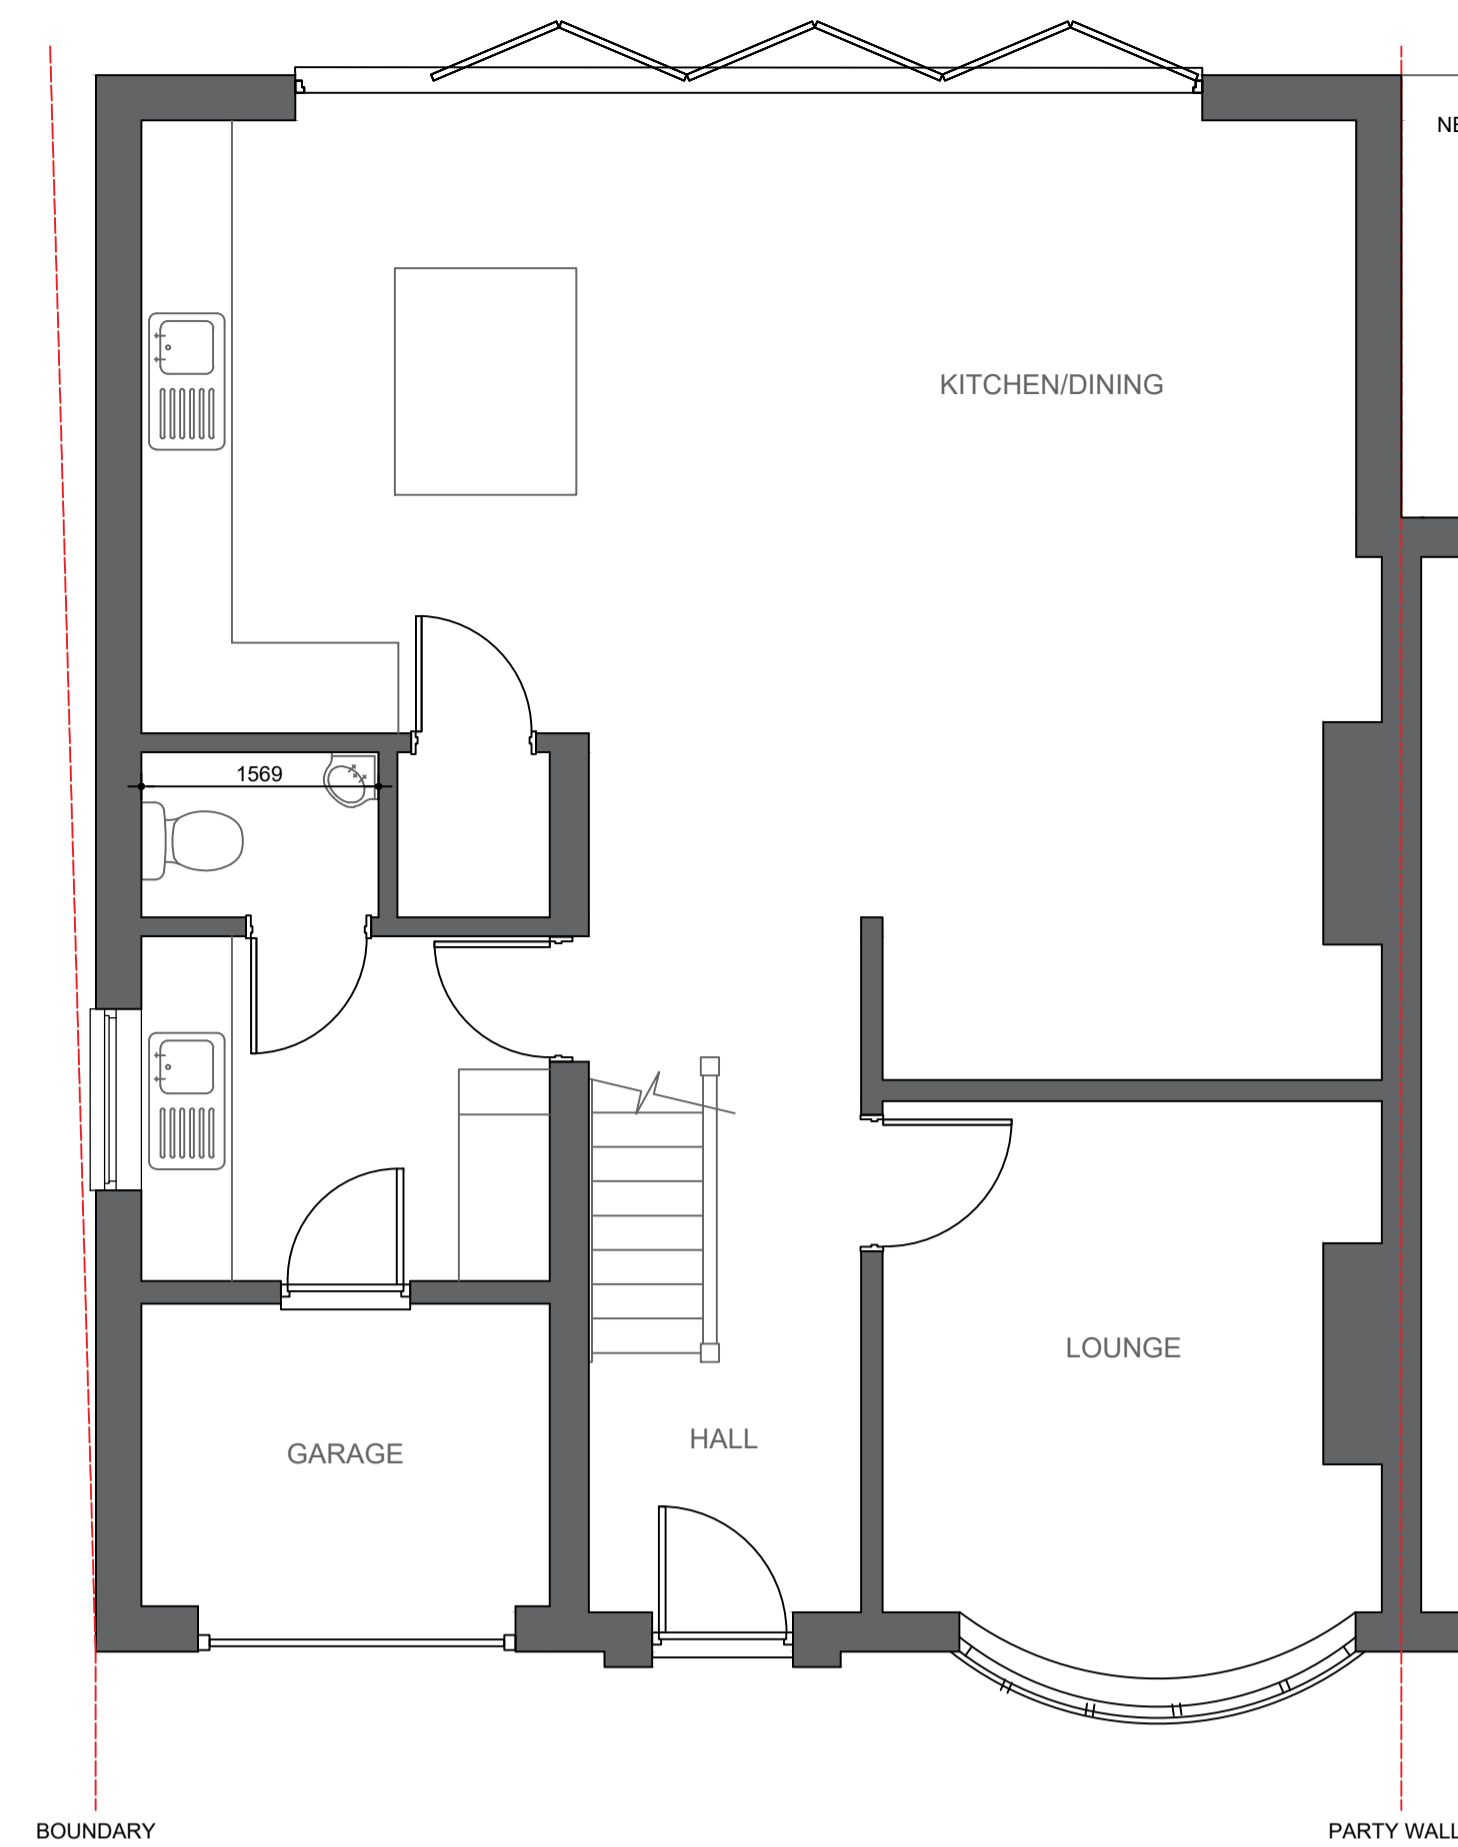


PROPOSED GROUND FLOOR PLAN  
SCALE 1:50

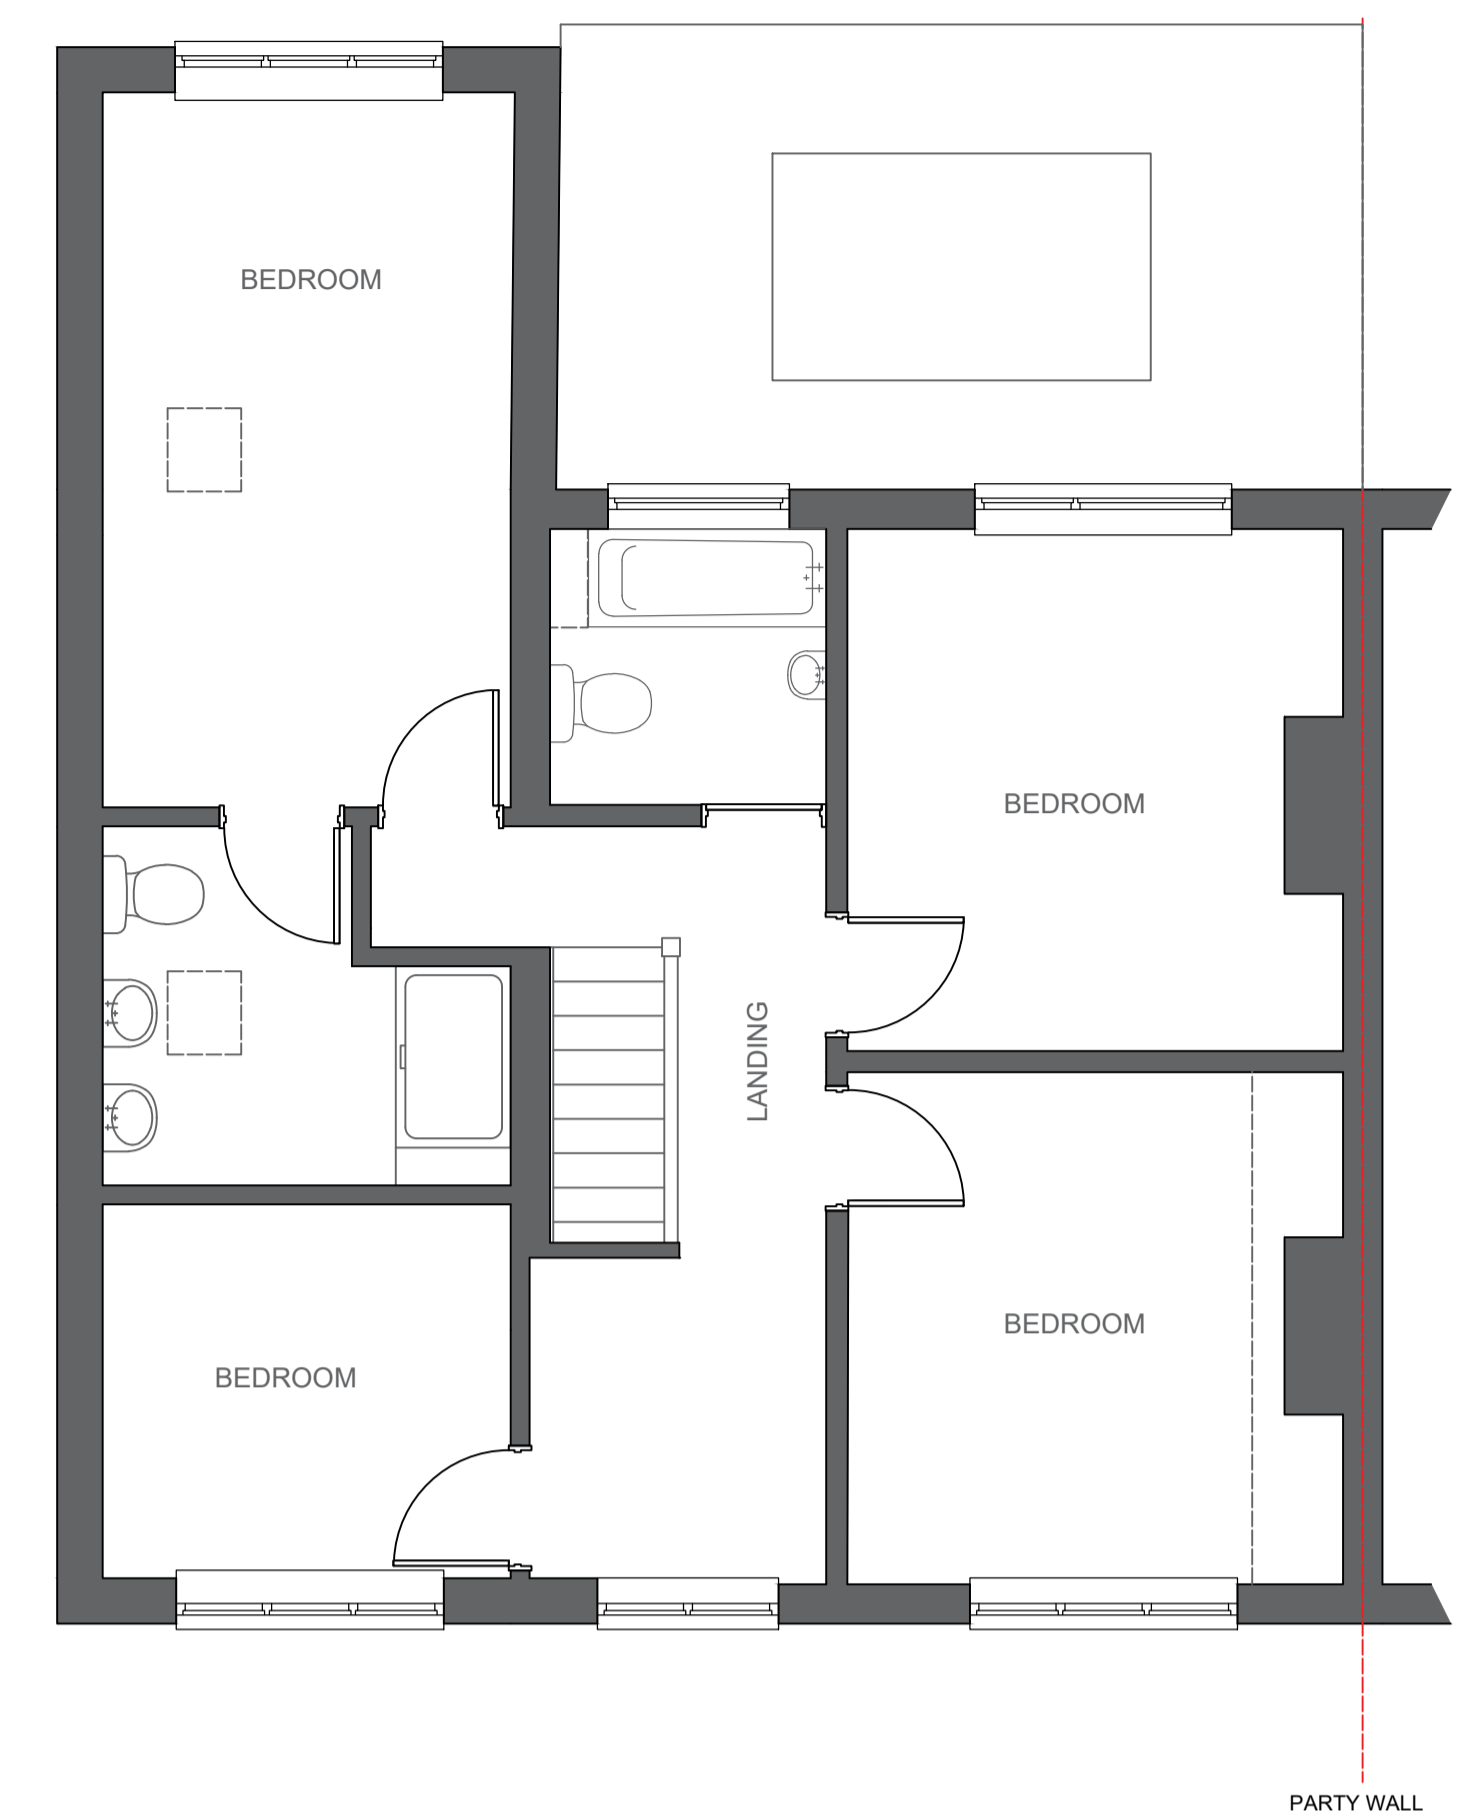

PROPOSED FIRST FLOOR PLAN  
SCALE 1:50

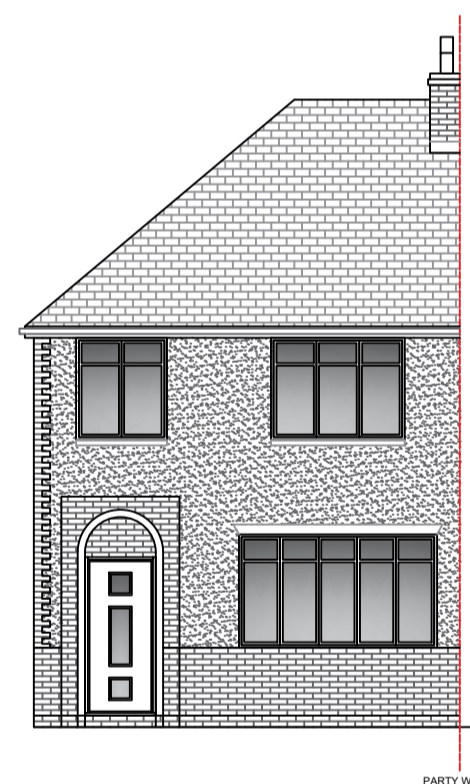

EXISTING FRONT ELEVATION  
SCALE 1:100

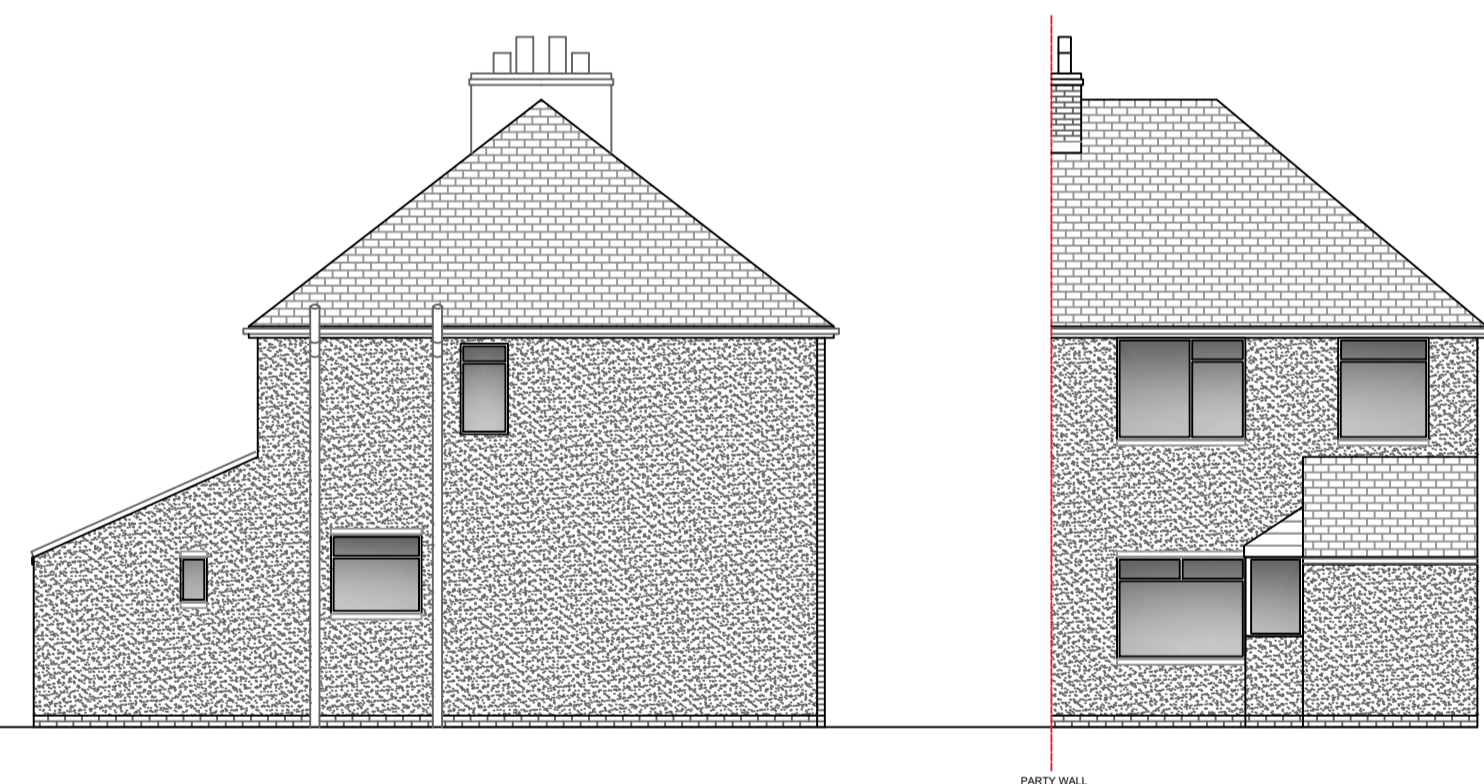


EXISTING SIDE ELEVATION  
SCALE 1:100


EXISTING REAR ELEVATION  
SCALE 1:100




PROPOSED FRONT ELEVATION  
SCALE 1:100

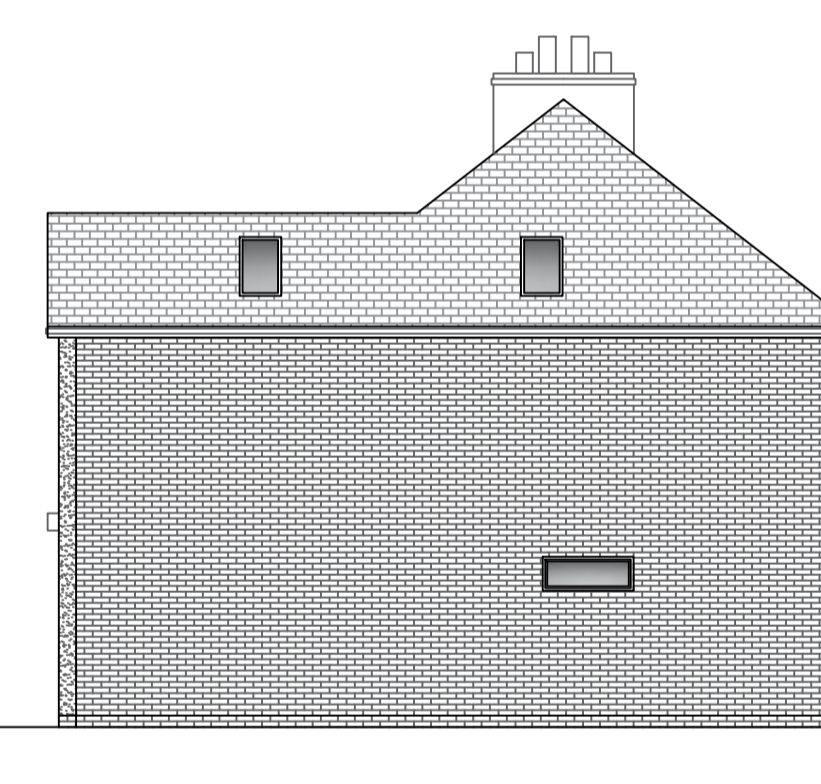


PROPOSED SIDE ELEVATION  
SCALE 1:100

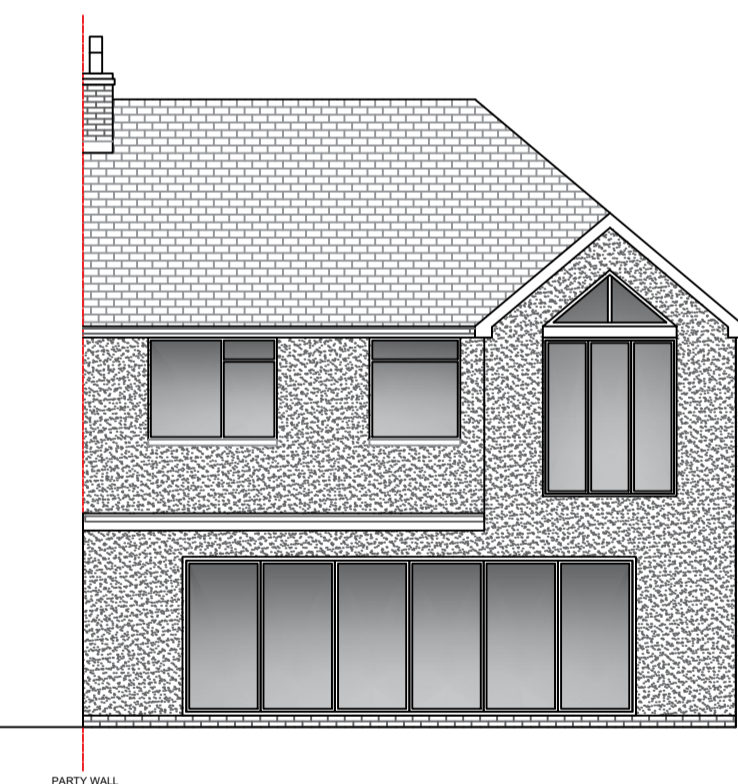

PROPOSED REAR ELEVATION  
SCALE 1:100

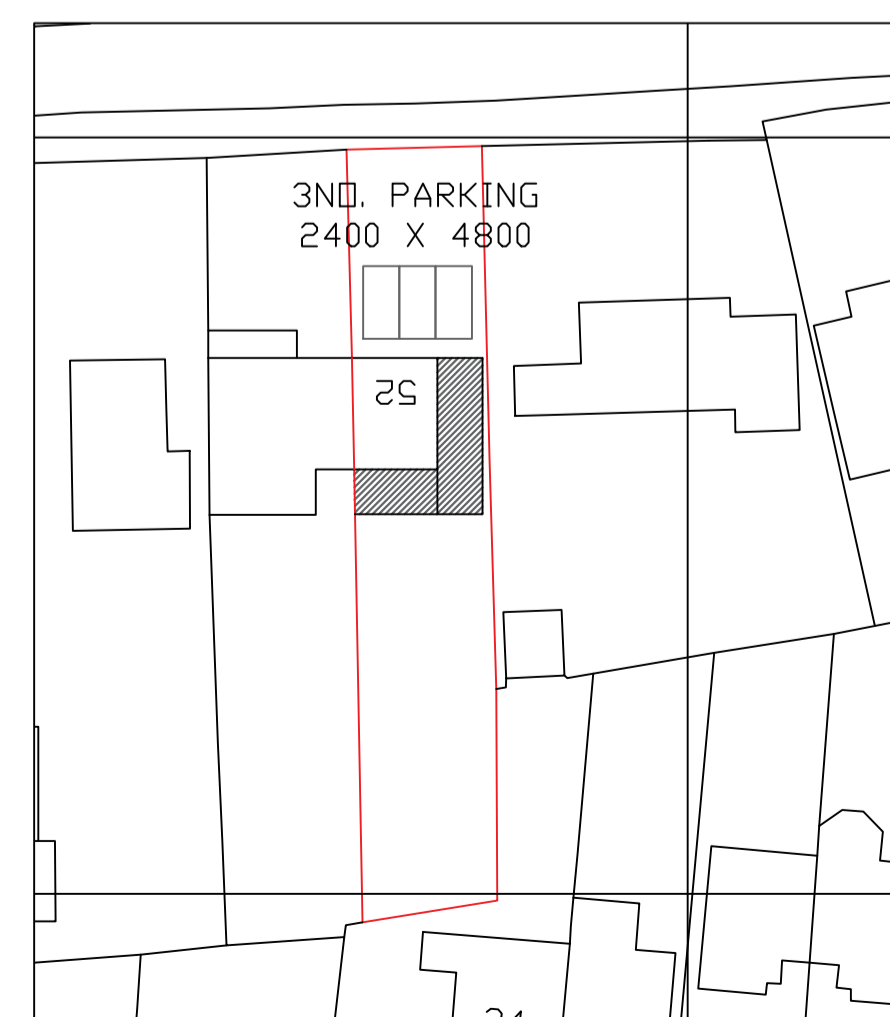

BLOCK PLAN 1:500

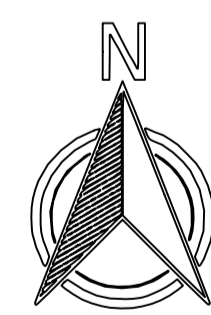

SITE LOCATION PLAN 1:1250

Produced on 09 May 2022 from the Ordnance Survey National Geographic Database and incorporating surveyed revision available at this date.  
This map shows the area bounded by 406784 309001,406926 309001,406926 309143,406784 309143,406784 309001  
Reproduction in whole or part is prohibited without the prior permission of Ordnance Survey.  
Crown copyright 2022. Supplied by copita ltd trading as UKPlanningMaps.com a licensed Ordnance Survey partner (100054135).  
Data licence expires 09 May 2023. Unique plan reference: v2c//794E38/1073931

**MIDLANDS**  
EXTENSION PLANS LTD

CLIENT DETAILS: 52 CHURCH ROAD, BURNTWOOD, WS7 9EA

DRAWING: EXISTING AND PROPOSED PLANS & ELEVATIONS, SITE LOCATION PLAN & BLOCK PLAN

SCALE: 1:50,100,500,1250 @ A1

DATE: MAY 2022

DRAWN BY: JDT

